
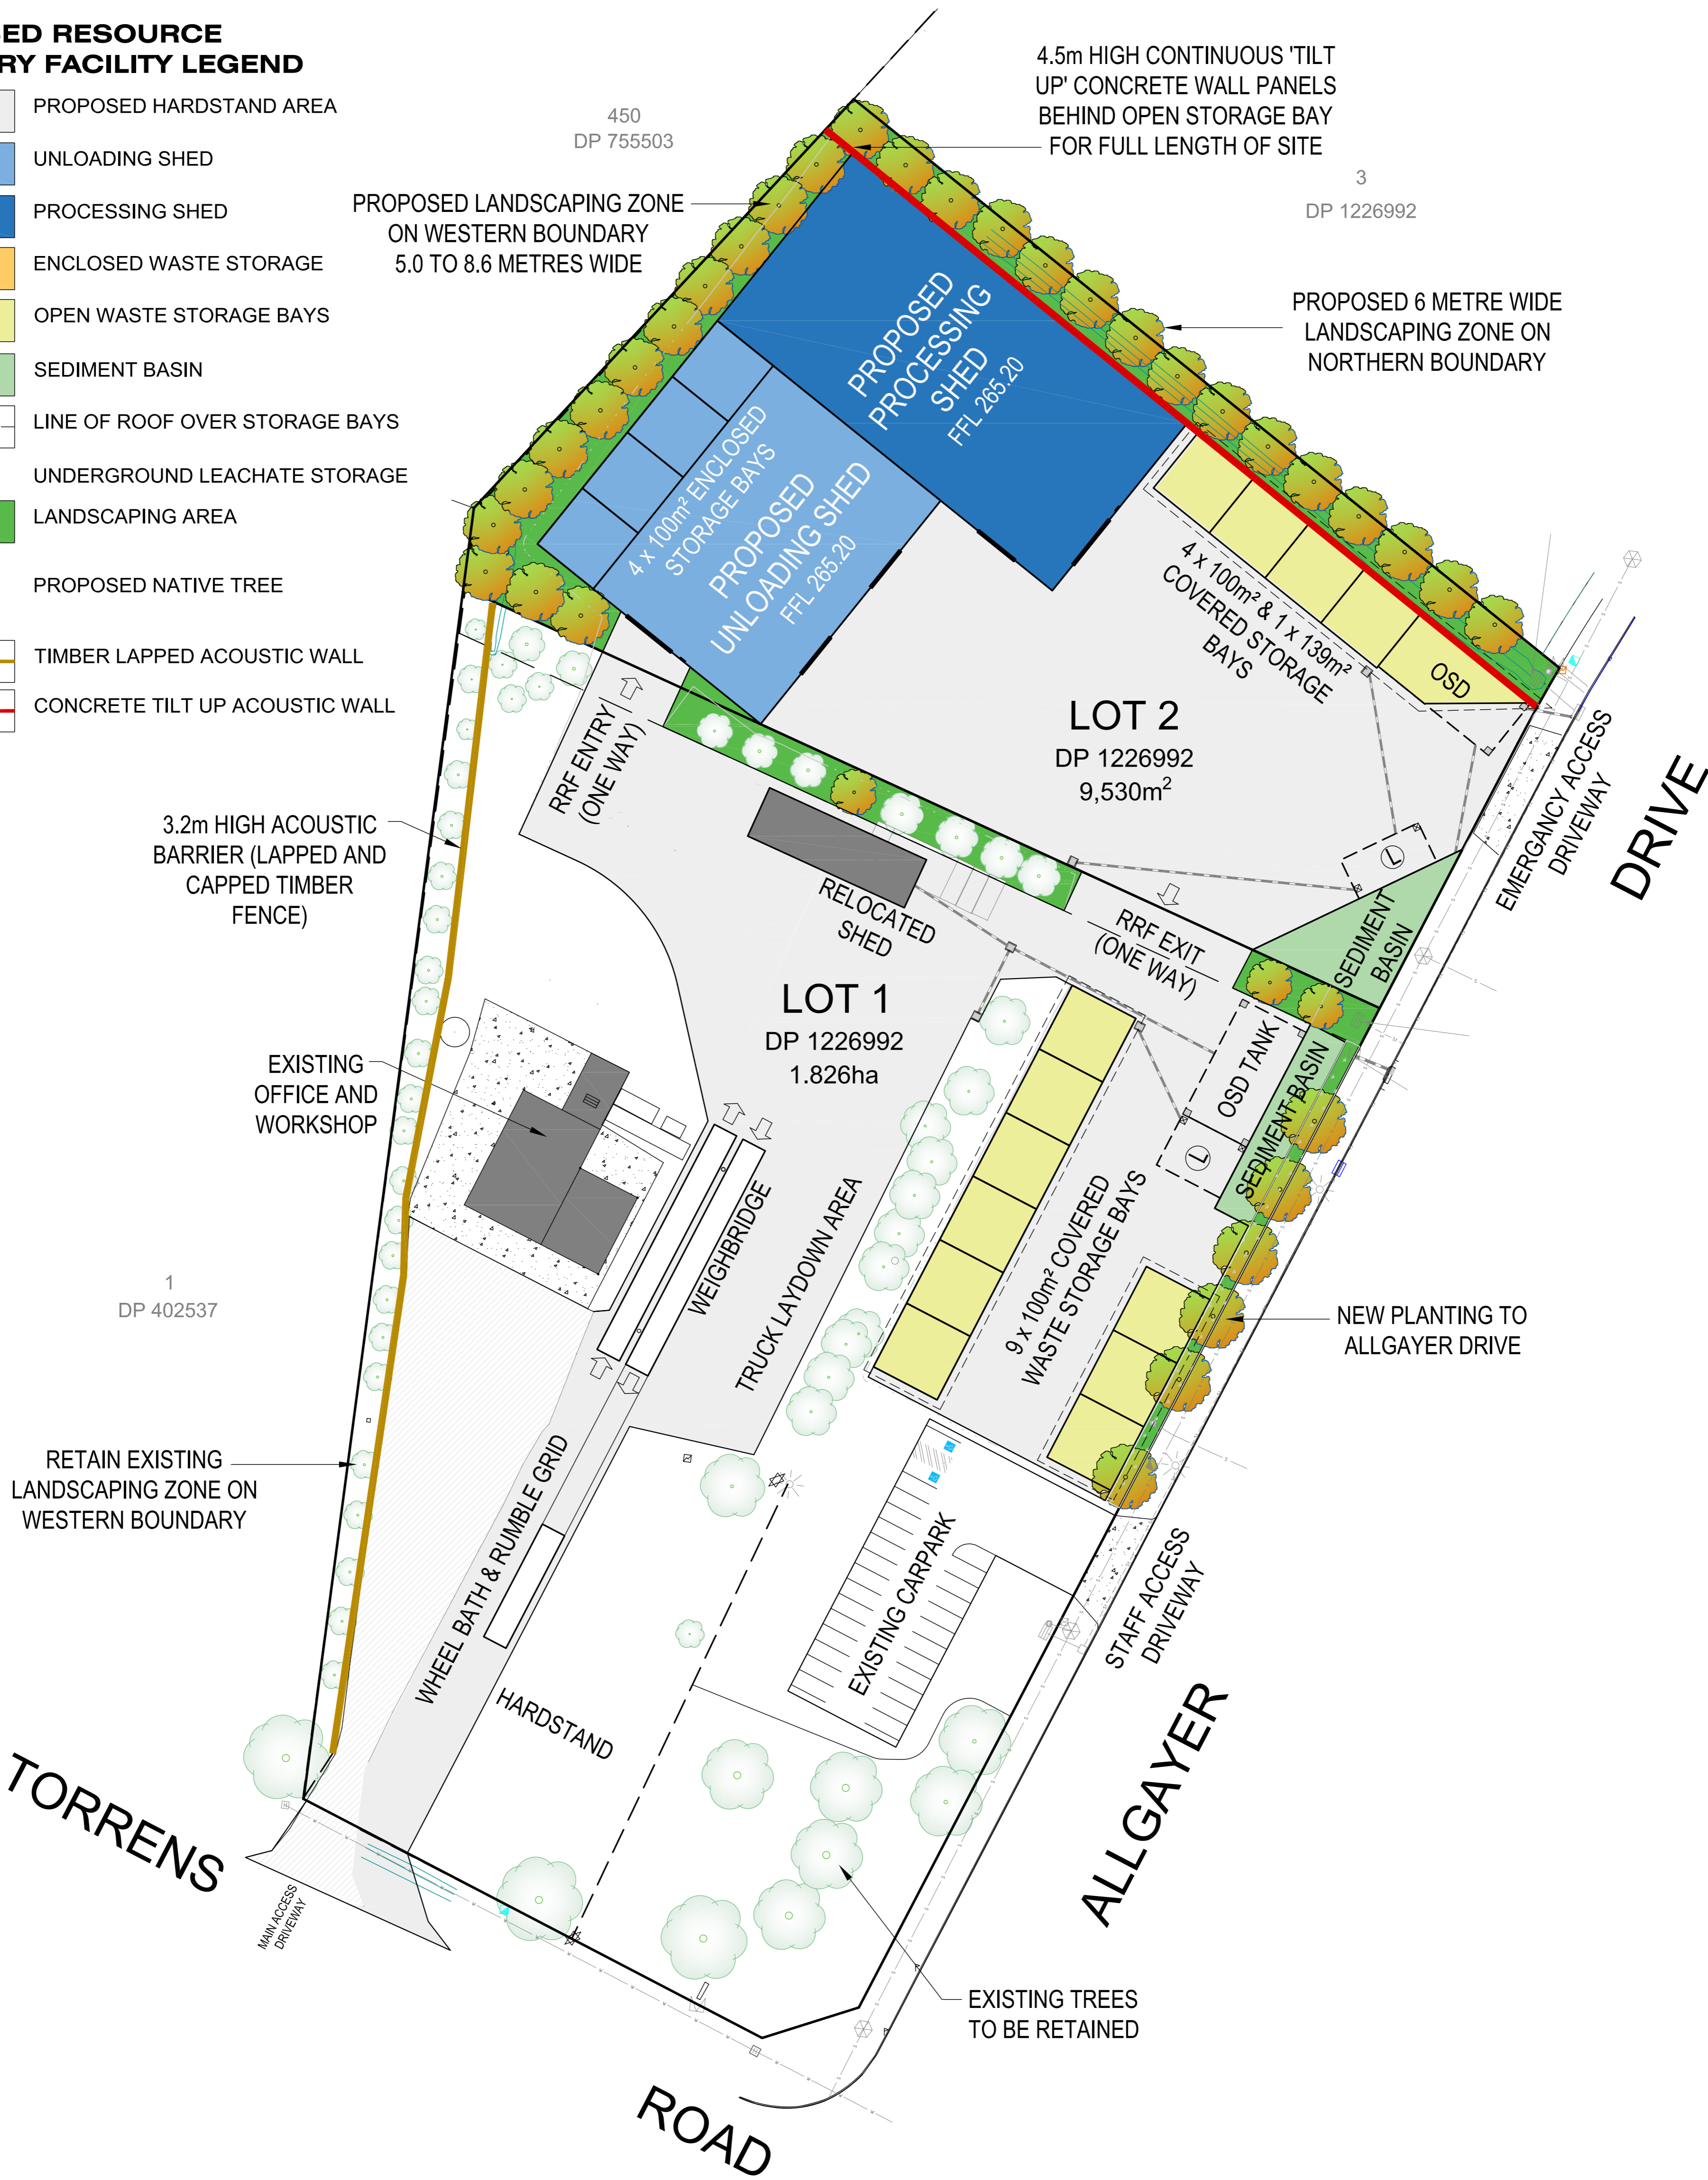


EXISTING ELEMENTS LEGEND

- EXISTING BUILDING
- CONCRETE SURFACE
- BITUMEN SURFACE
- TREE TO BE RETAINED

PROPOSED RESOURCE RECOVERY FACILITY LEGEND

- PROPOSED HARDSTAND AREA
- UNLOADING SHED
- PROCESSING SHED
- ENCLOSED WASTE STORAGE
- OPEN WASTE STORAGE BAYS
- SEDIMENT BASIN
- LINE OF ROOF OVER STORAGE BAYS
- UNDERGROUND LEACHATE STORAGE
- LANDSCAPING AREA
- PROPOSED NATIVE TREE
- TIMBER LAPPED ACOUSTIC WALL
- CONCRETE TILT UP ACOUSTIC WALL

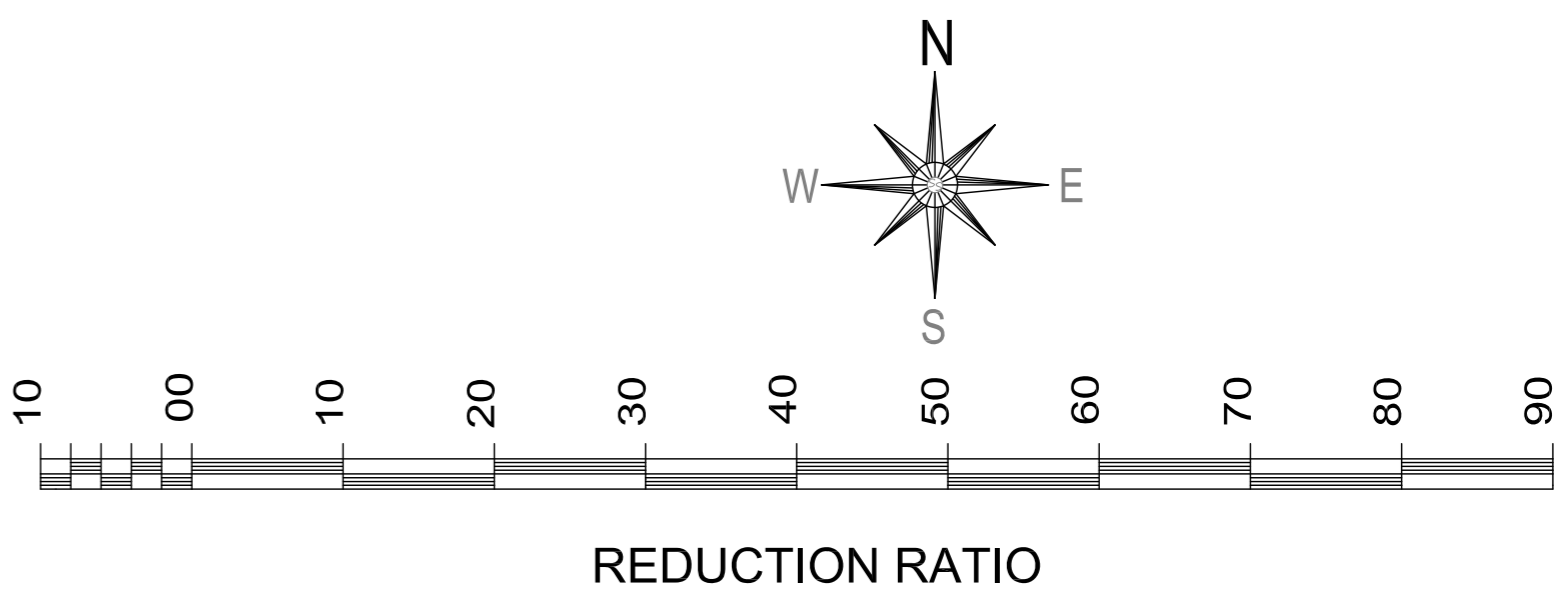

PLAN PREPARED 21 JULY 2022

PROPOSED RESOURCE RECOVERY FACILITY - 16 TORRENS ROAD, GUNNEDAH LOTS 1 & 2 IN DP1226992