



APPENDIX

A

SUBMISSION REGISTER



A.1 Submissions register

Ref#	Category	Objection	Name	Role	Company/agency	Address
1	Government	No	Rebecca Newell	Senior Historical Archaeology Officer	Heritage Division Department of Premier and Cabinet	Locked Bag 5020 PARRAMATTA NSW 2124
2	Government	No	Deon Voyer	Manager Operations South	Maritime Division Transport for NSW	91 Foreshore Road PORT KEMBLA NSW 2505
3	Government	No	Ellie Dean	Officer	South East Region Environment Protection Authority	PO Box 622 QUEANBEYAN NSW 2620
4	SIG	Objection	Keith Muir	Director	Colong Foundation for Wilderness	Suite 201, Level 2 332 Pitt Street SYDNEY NSW 2000
5	Community	Objection	Gary Bilton	—	—	49 Grove Street TALBINGO NSW 2720
6	Government	No	Elizabeth Rogers	Manager Assessments	Division of Water Department of Planning, Industry and Environment	Level 49, 19 Martin Place SYDNEY NSW 2000
7	Community	Objection	George Thomas	—	—	—
8	Government	No	Mike Saxon/ Alison Treweek	Director, South East Branch	DPIE (Environment and Heritage) & NPWS	Level 3, 11 Farrar Place QUEANBEYAN NSW 2620
9	Government	No	Chris Millet/ Andrew Lissenden	Manager Land Use, Southern Region	Roads and Maritime Services	—
10	SIG	No	Gary Dunnet	Executive Officer	National Parks Association of NSW	PO Box 528, Pyrmont NSW 2009




A P P E N D I X

B

PROJECT BOUNDARY



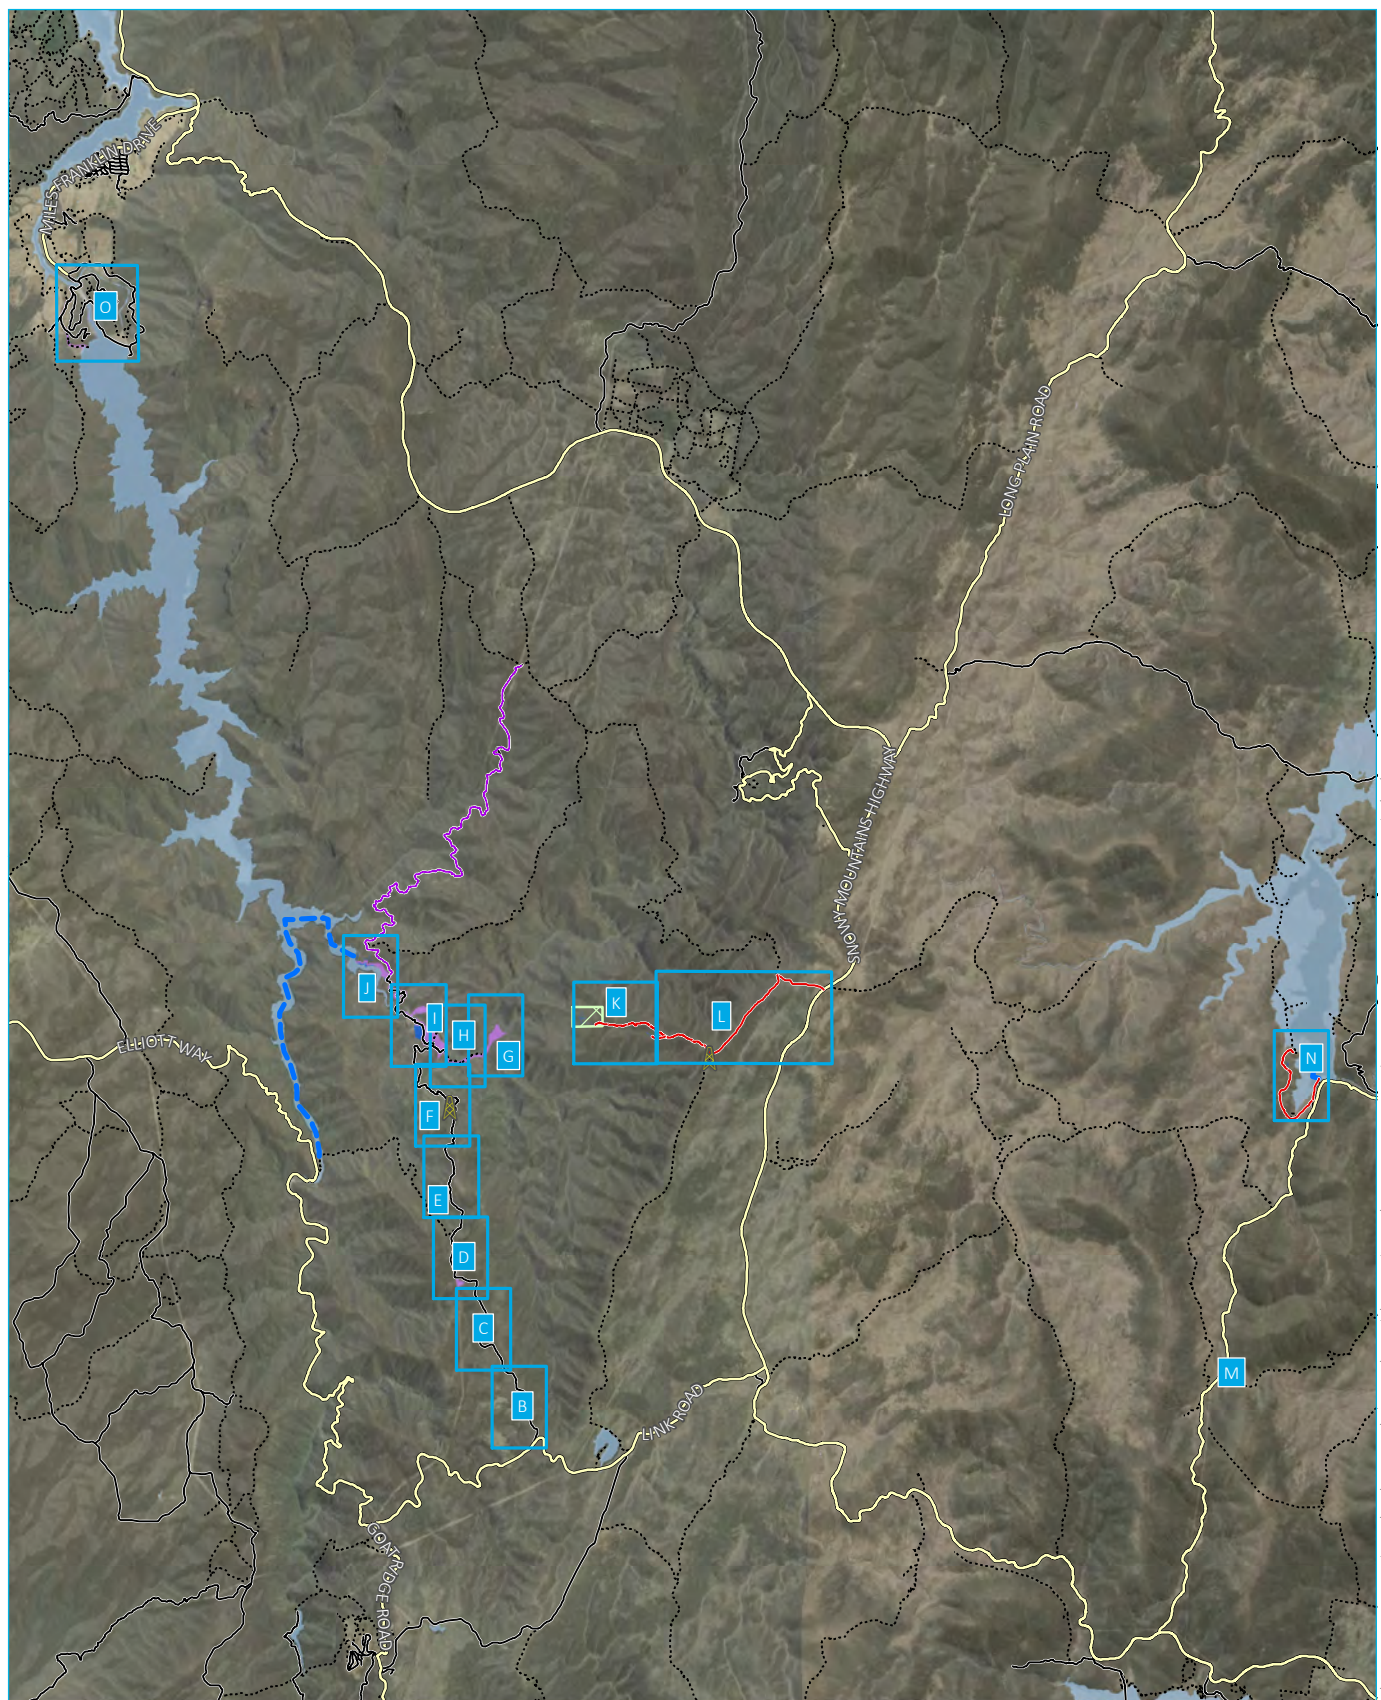

Source: EMM (2019); Snowy Hydro (2019); PhotoMapping (2018); SMEC (2019); DFSI (2017); GA (2015); LPMA (2011)

KEY


- Proposed temporary communications upgrade location
- Existing access track
- Boat access
- Main road
- Local road
- Vehicular track
- Map index
- EW approved construction footprint
- EW modification construction footprint (additional)
- Boreholes requiring on-site adjustment
- Lobs Hole Ravine Road north - emergency evacuation
- Waterbody

Exploratory Works project boundary - overview

Snowy 2.0
Exploratory Works EIS
Modification 1
1 a




C:\17188 - Snowy Hydro 2.0\GIS\02_Maps\EIS_EW_Mod1\Appendix8_rts\G002_MOD1\ProjectElements\OVERVIEW_20190830_03.mxd 2/09/2019

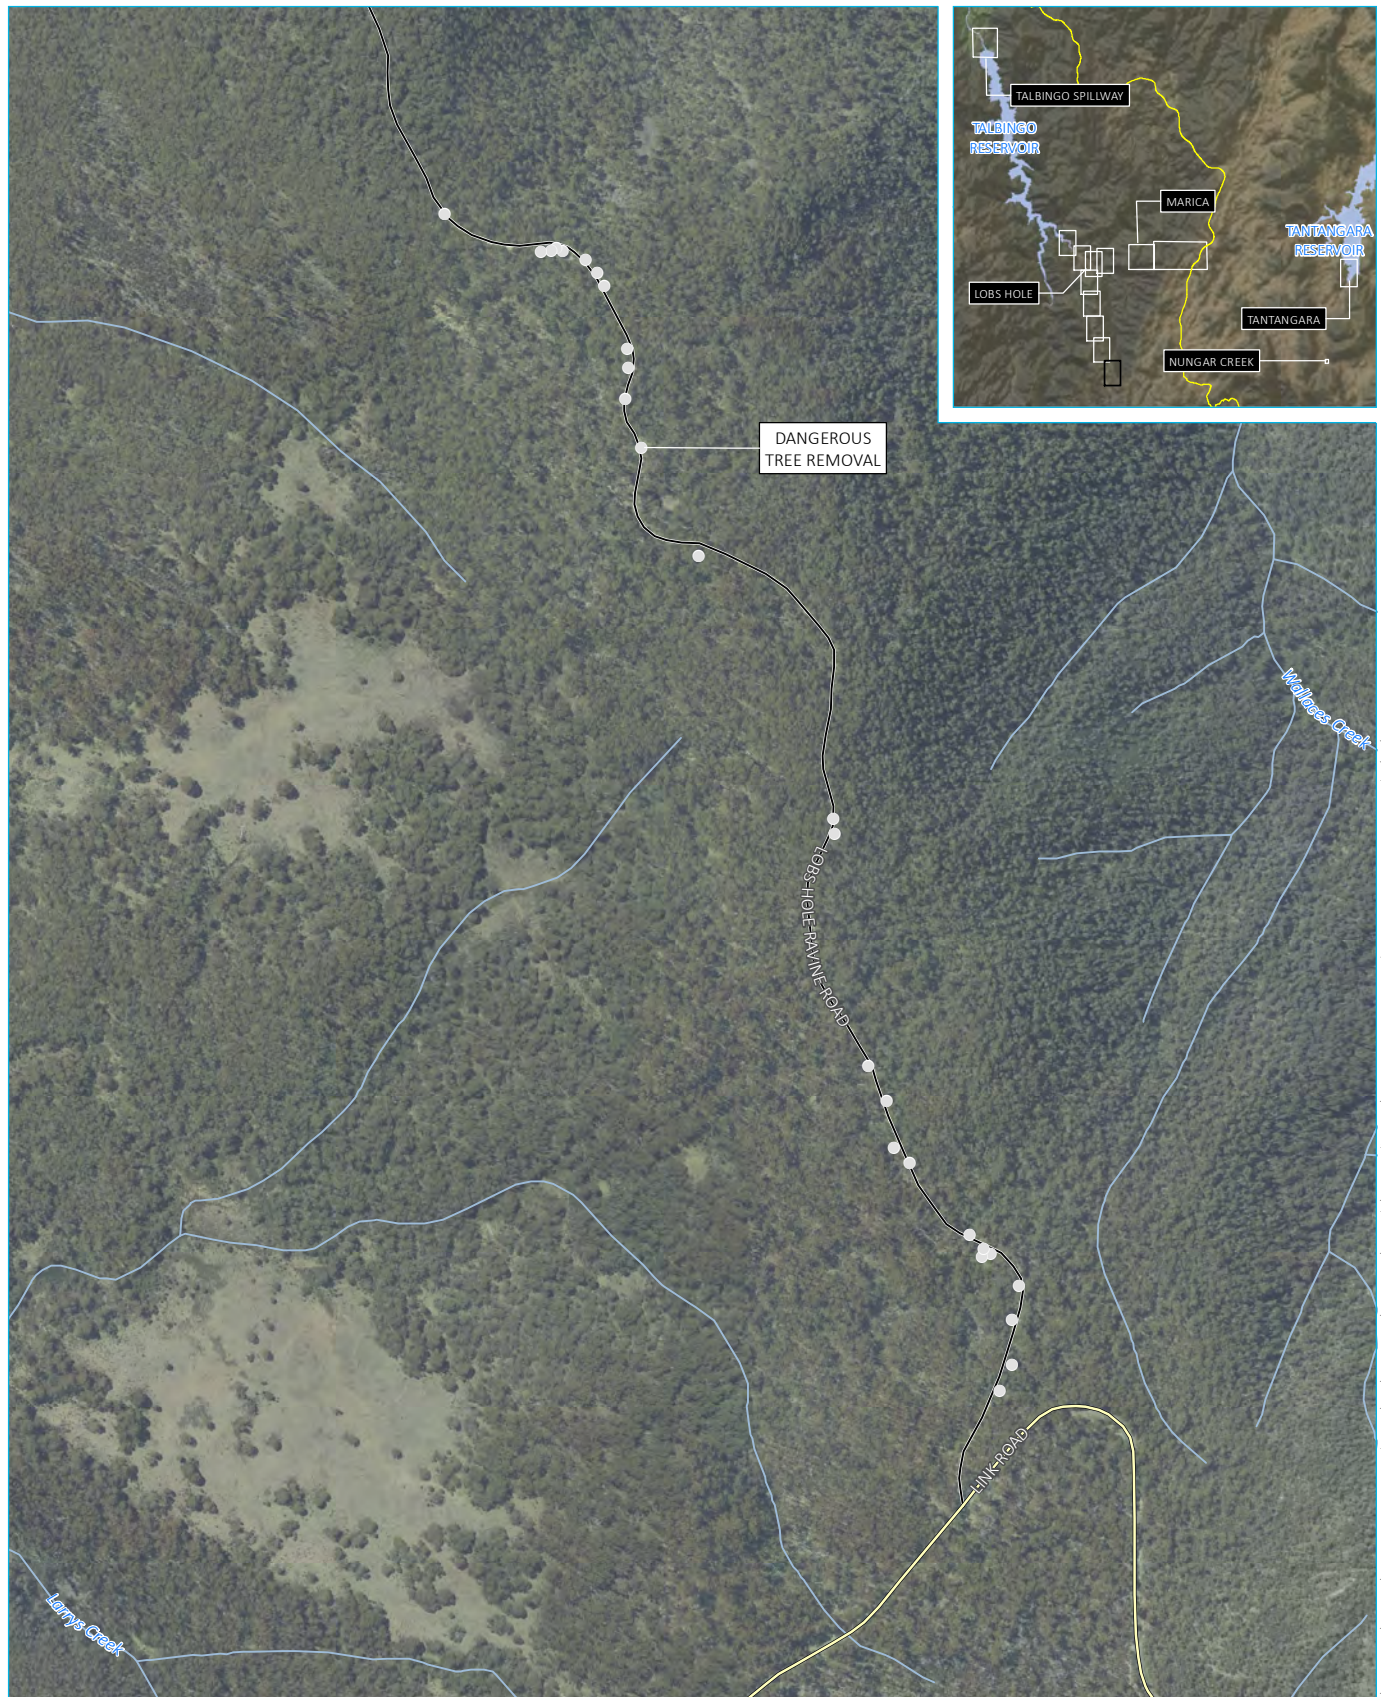

Source: EMM (2019); Snowy Hydro (2019); PhotoMapping (2018); SMEC (2019); DFSI (2017); GA (2015); LPMA (2011)

KEY

- Dangerous tree
- Main road
- Local road
- Watercourse/drainage line

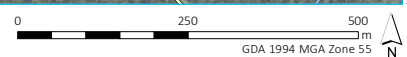

Exploratory Works project boundary
- Lobs Hole Ravine Road (Upper) 1

Snowy 2.0
Exploratory Works EIS
Modification 1
1 b






KEY

- Dangerous tree
- Local road
- Watercourse/drainage line
- EW approved construction footprint

Exploratory Works project boundary
- Lobs Hole Ravine Road (Upper) 2

Snowy 2.0
Exploratory Works EIS
Modification 1
1 c




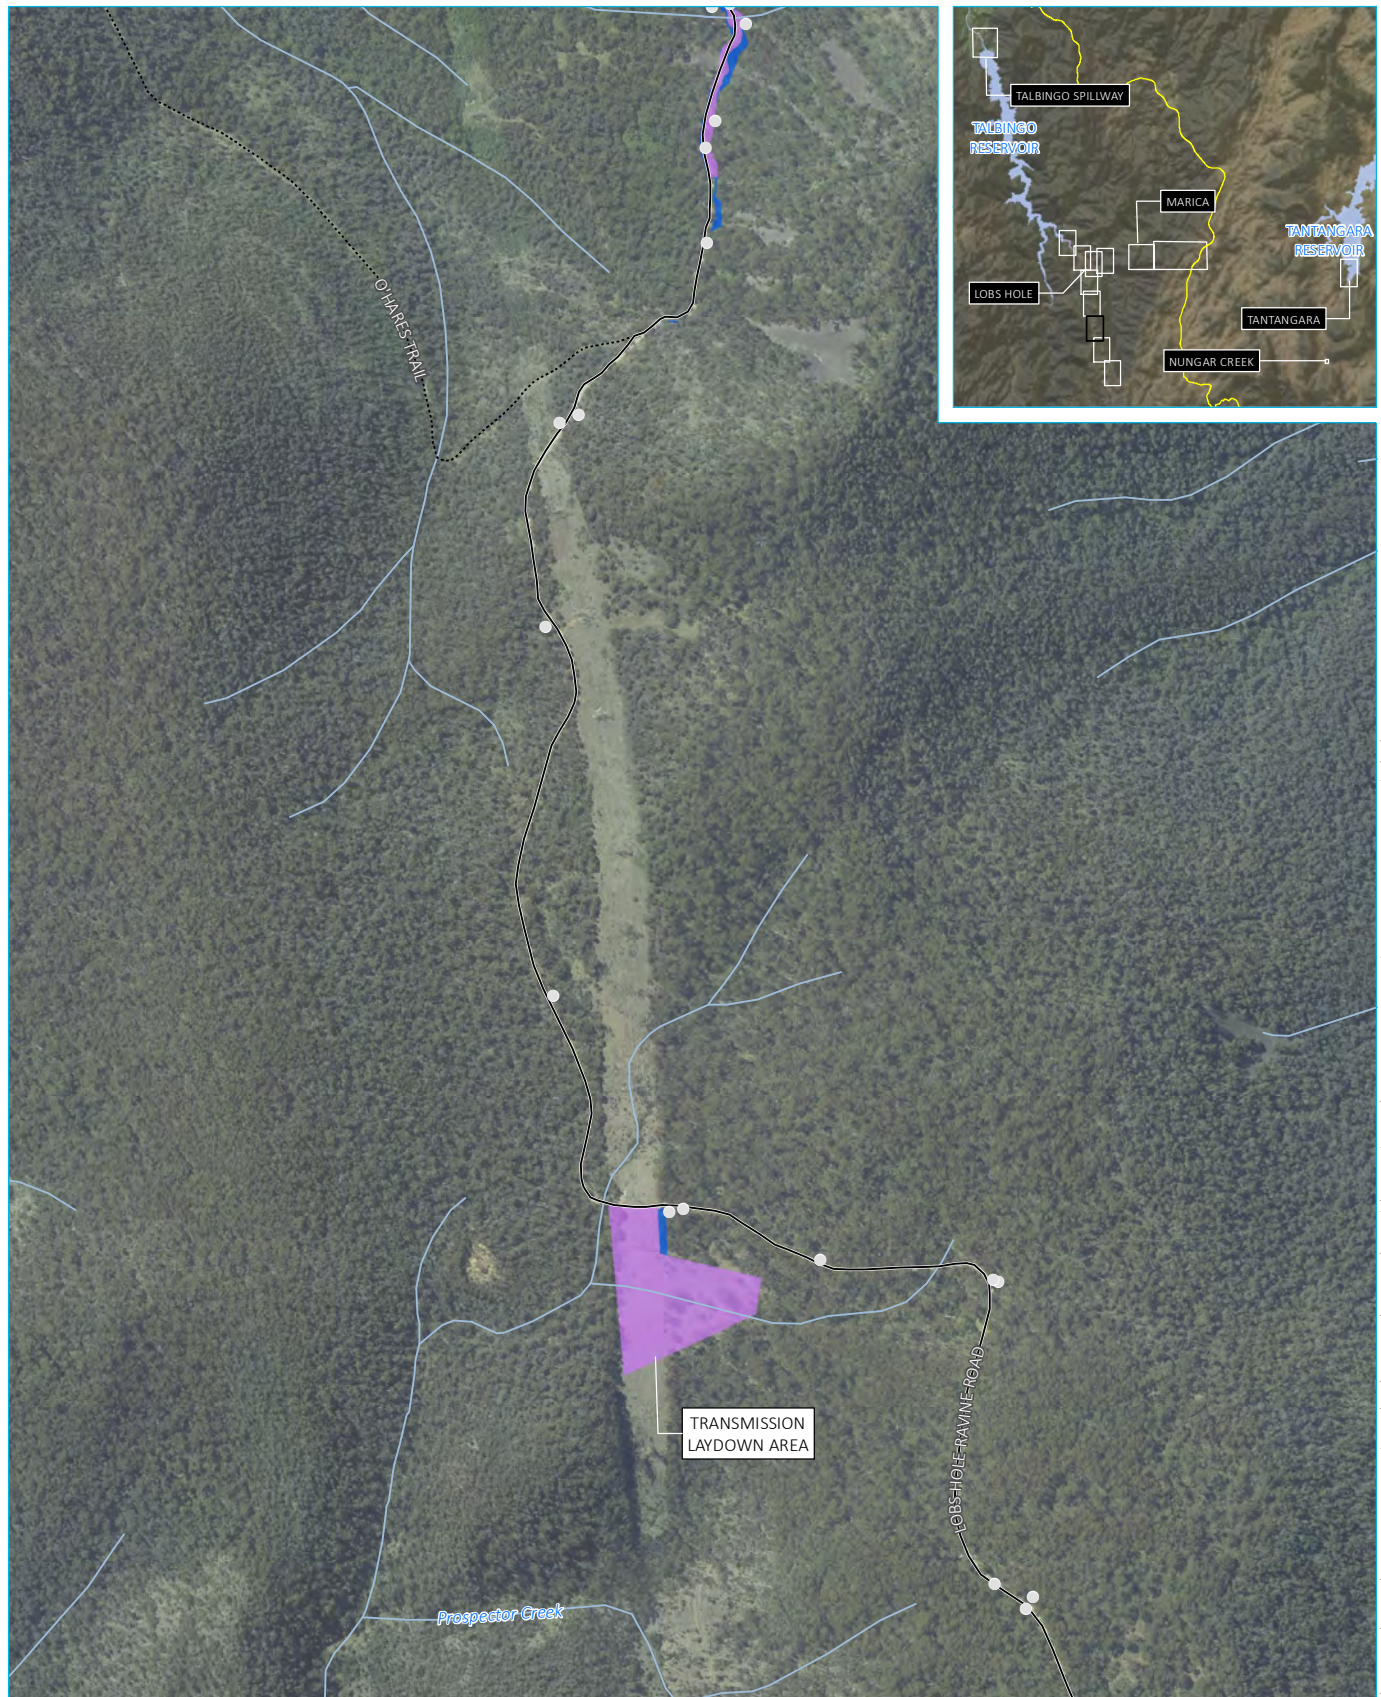

Source: EMM (2019); Snowy Hydro (2019); PhotoMapping (2018); SMEC (2019); DFSI (2017); GA (2015); LPMA (2011)

KEY

- Dangerous tree
- Local road
- Vehicular track
- Watercourse/drainage line
- EW approved construction footprint
- EW modification construction footprint (additional)

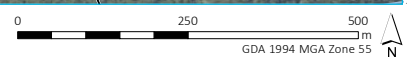


Exploratory Works project boundary
- Lobs Hole Ravine Road (Upper) 3

Snowy 2.0
Exploratory Works EIS
Modification 1
1 d



\\emmsvr1\EMM2\17188 - Snowy Hydro 2.0\GIS\02_Maps\EIS_EW_Mod1\Appendix8_rts\G001_MOD1\ProjectElements_20190830_03.mxd 2/09/2019

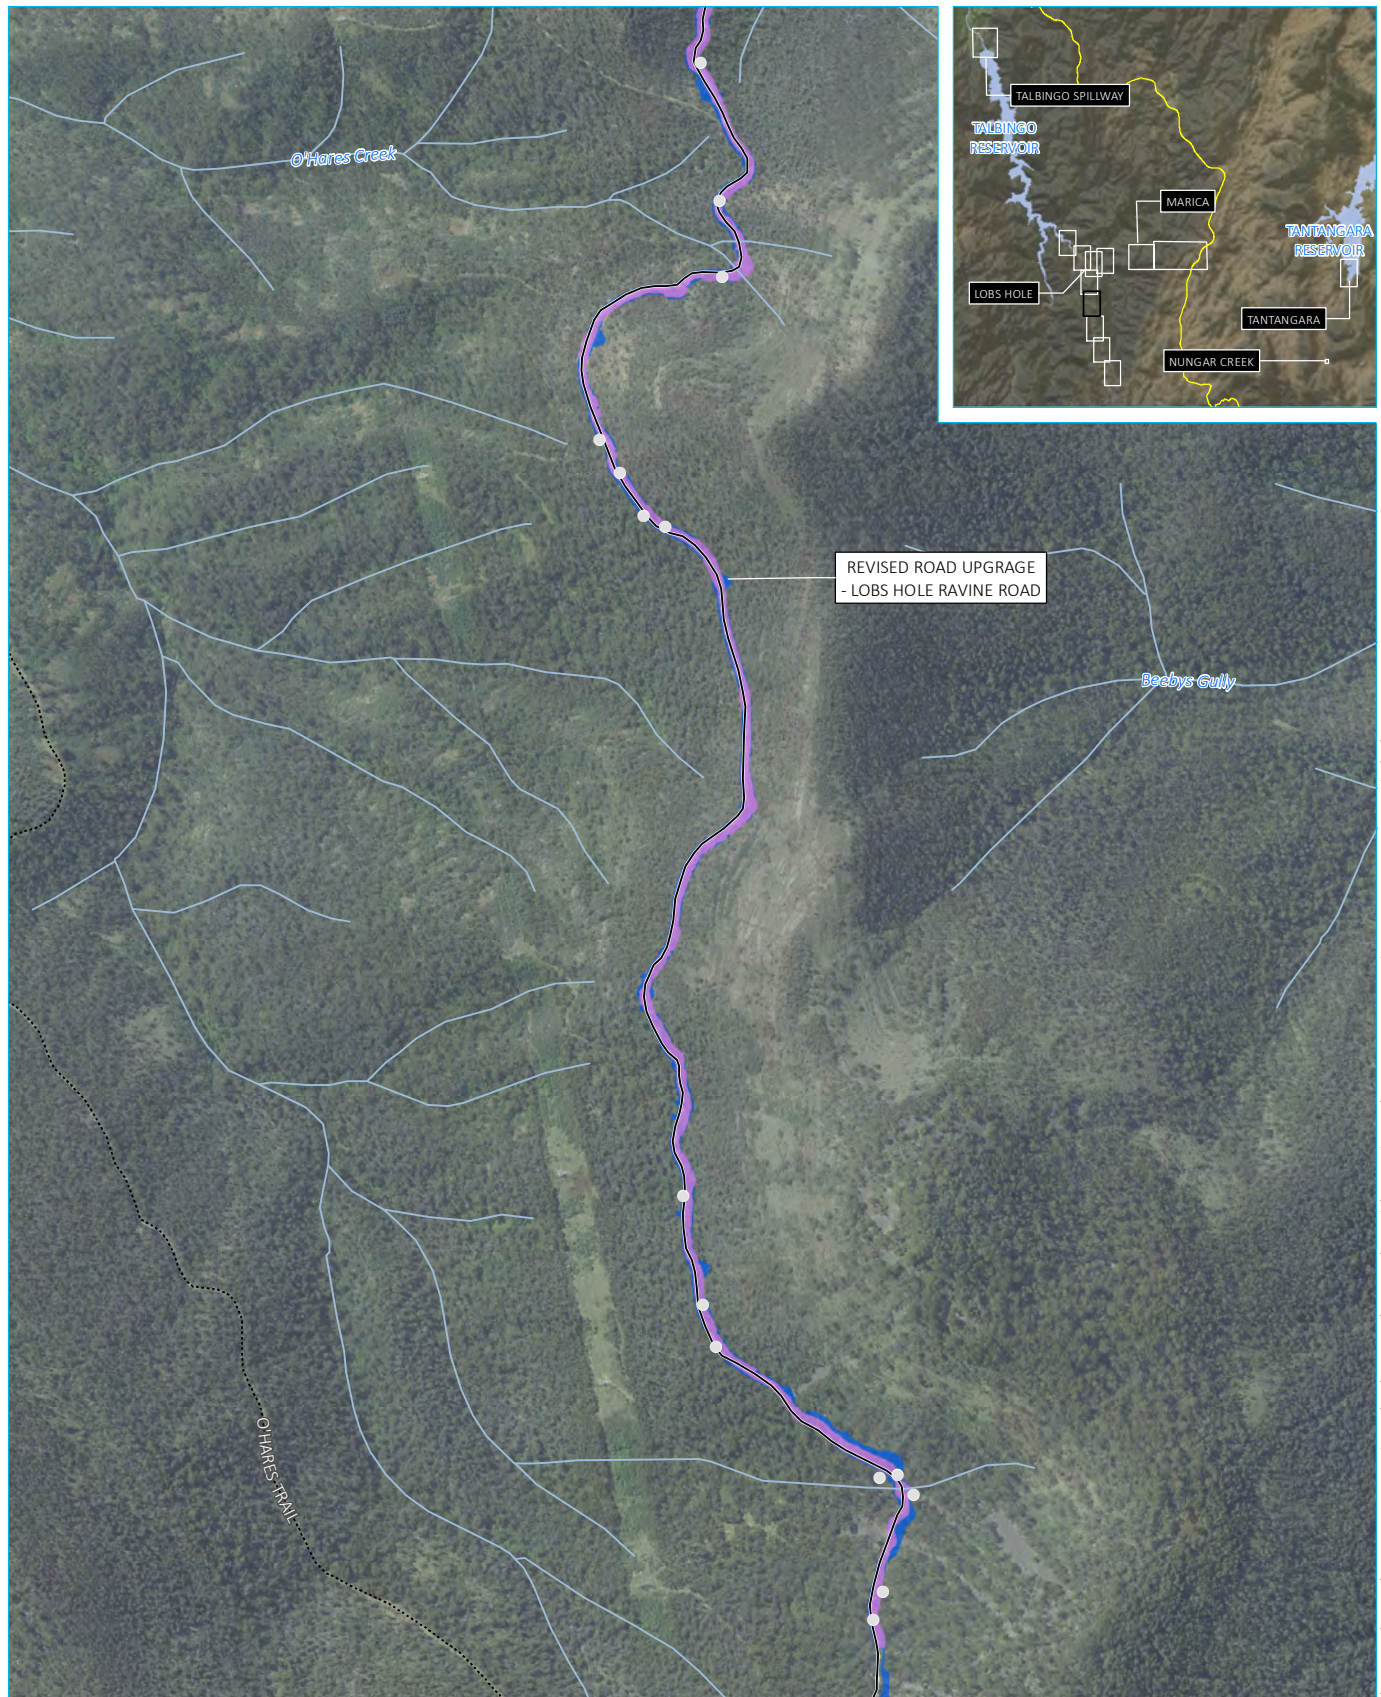

Source: EMM (2019); Snowy Hydro (2019); PhotoMapping (2018); SMEC (2019); DFSI (2017); GA (2015); LPMA (2011)

KEY


- Dangerous tree
- Local road
- Vehicular track
- Watercourse/drainage line
- EW approved construction footprint
- EW modification construction footprint (additional)

0 250 500
m
GDA 1994 MGA Zone 55

Exploratory Works project boundary
- Lobs Hole Ravine Road (Lower) 1

Snowy 2.0
Exploratory Works EIS
Modification 1
1 e



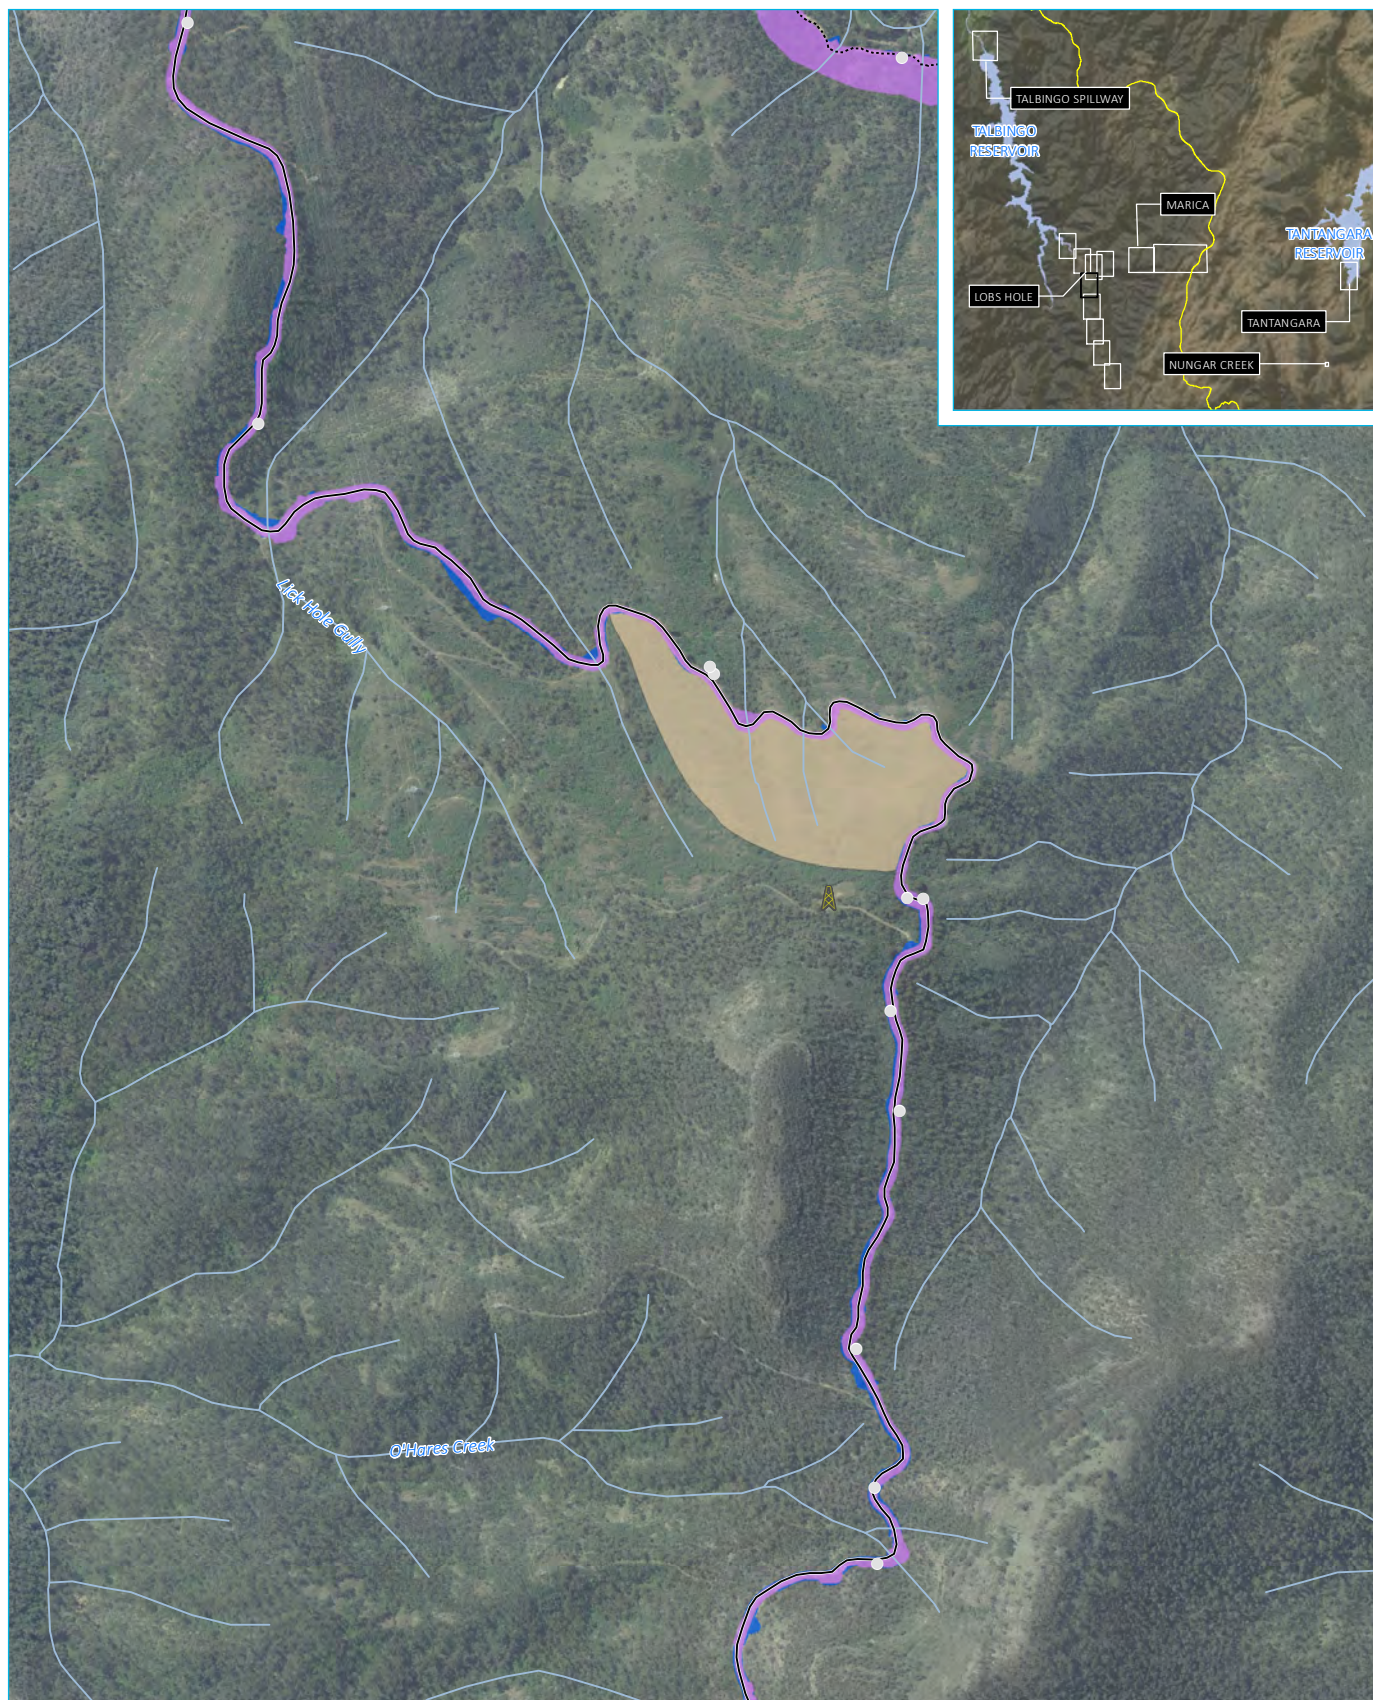

Source: EMM (2019); Snowy Hydro (2019); PhotoMapping (2018); SMEC (2019); DFSI (2017); GA (2015); LPMA (2011)

KEY

- Dangerous tree
- ▲ Proposed temporary communications upgrade location
- Local road
- Vehicular track
- Watercourse/drainage line
- EW approved construction footprint
- EW modification construction footprint (additional)
- Fossil area


0 250 500
m
GDA 1994 MGA Zone 55

Exploratory Works project boundary
- Lobs Hole Ravine Road (Lower) 2

Snowy 2.0
Exploratory Works EIS
Modification 1
1 f



\\emmsvr1\EMM2\17188 - Snowy Hydro 2.0\GIS\02_Maps\EIS_EW_Mod1\Appendix8_rts\G001_MOD1ProjectElements_20190830_03.mxd 2/09/2019

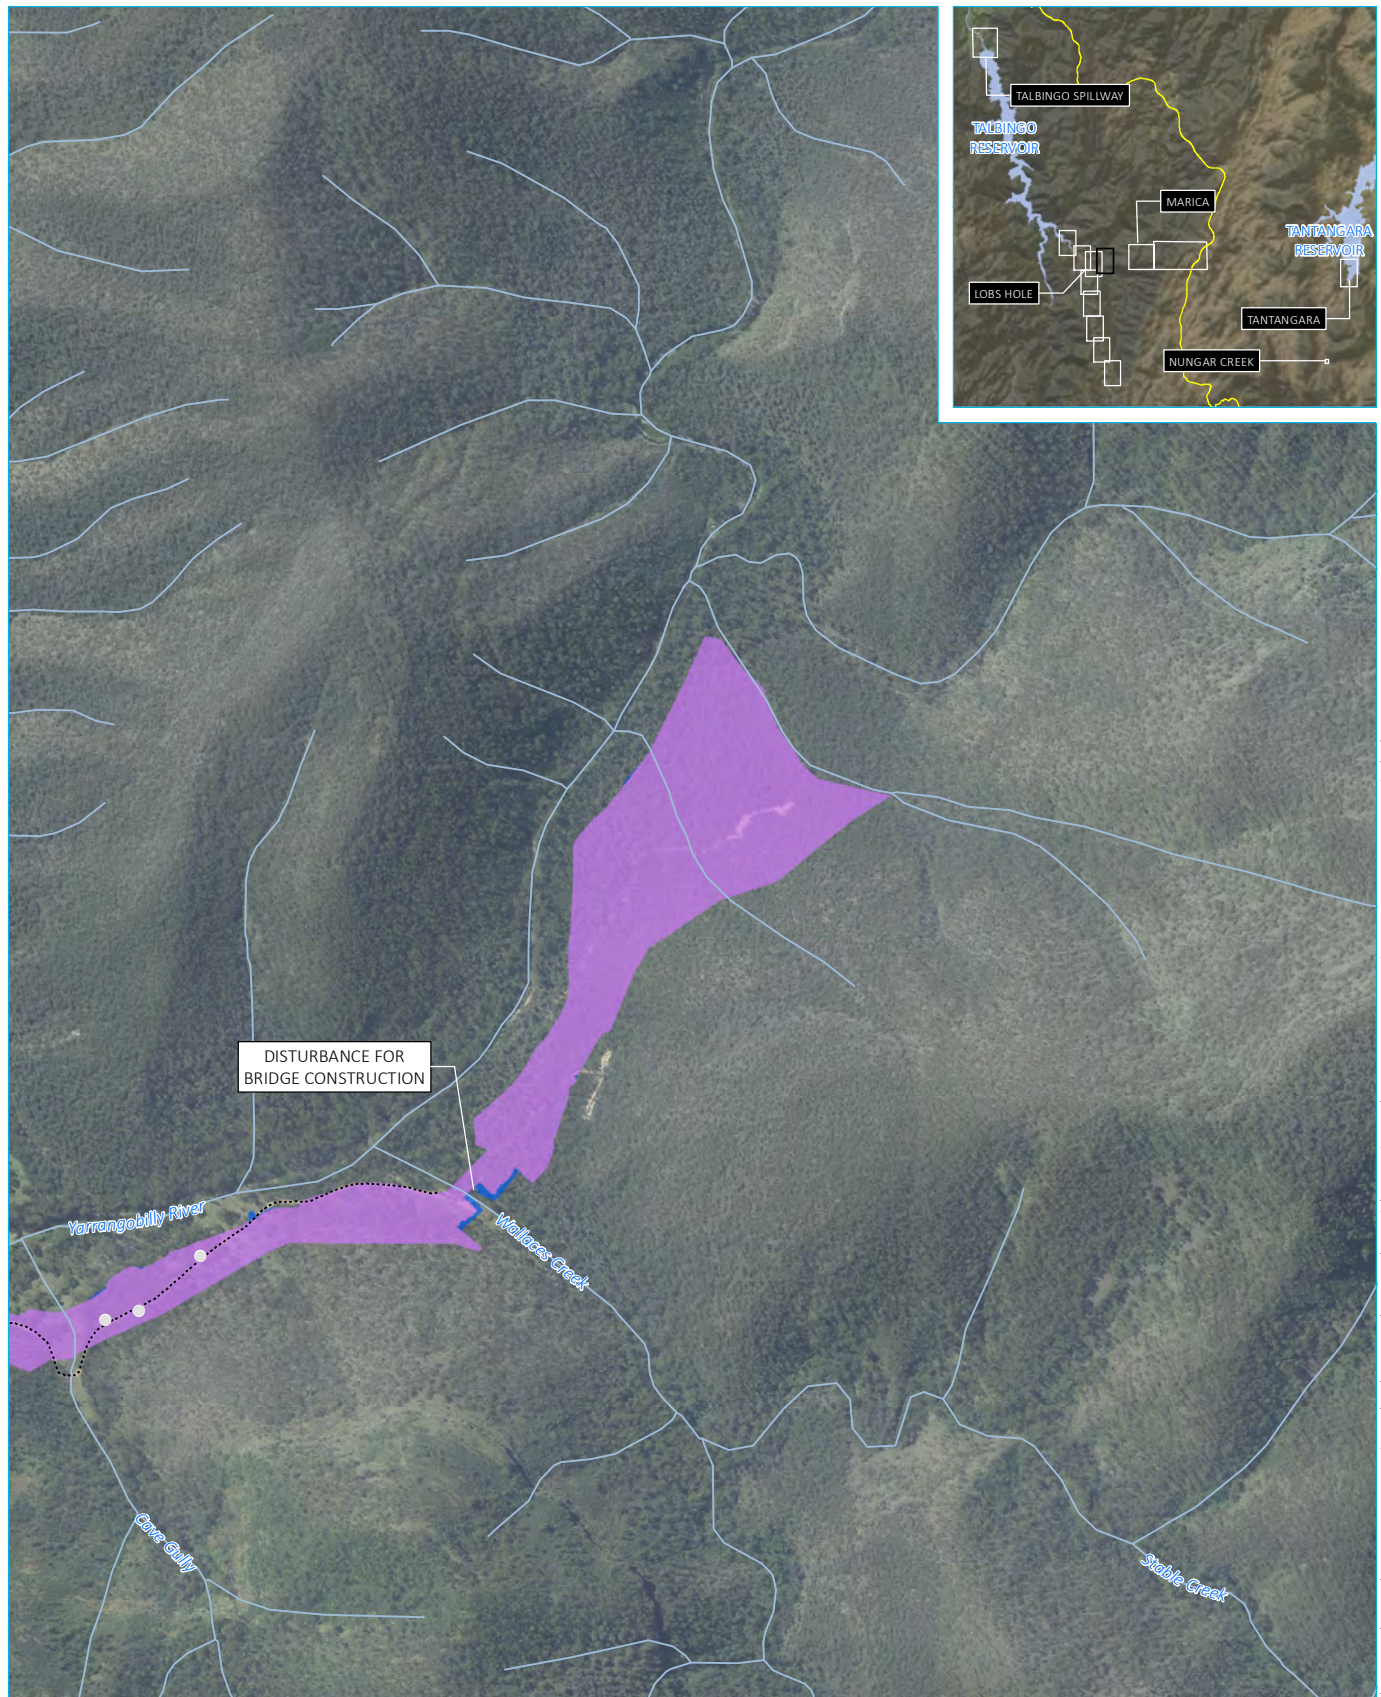

Source: EMM (2019); Snowy Hydro (2019); PhotoMapping (2018); SMEC (2019); DFSI (2017); GA (2015); LPMA (2011)

KEY


- Dangerous tree
- Vehicular track
- Watercourse/drainage line
- EW approved construction footprint
- EW modification construction footprint (additional)

0 250 500
m
GDA 1994 MGA Zone 55

Exploratory Works project boundary
- Mine Trail Road 1

Snowy 2.0
Exploratory Works EIS
Modification 1
1 g



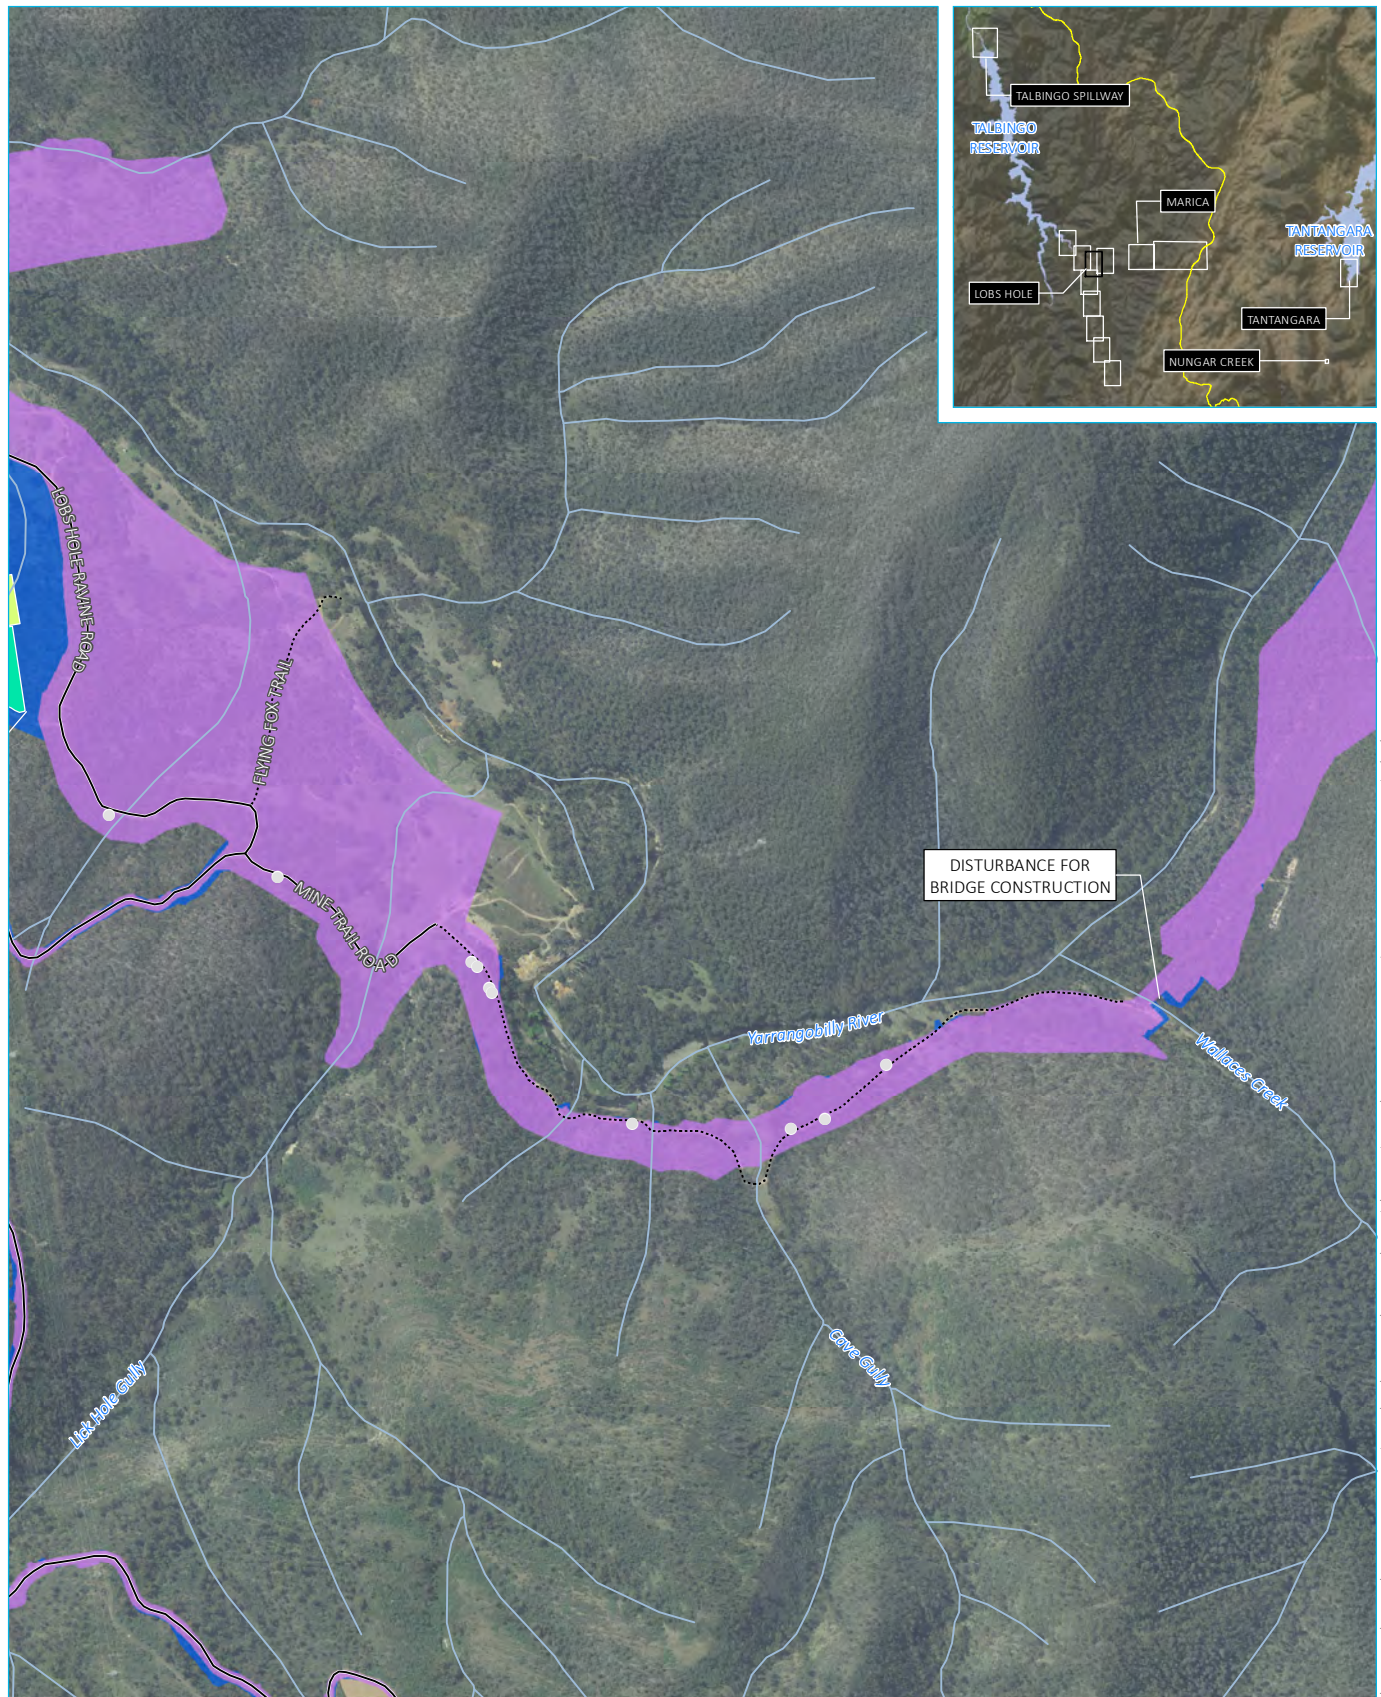

Source: EMM (2019); Snowy Hydro (2019); PhotoMapping (2018); SMEC (2019); DFSI (2017); GA (2015); LPMA (2011)

KEY

- Dangerous tree
- Local road
- Vehicular track
- Watercourse/drainage line
- EW approved construction footprint
- EW modification construction footprint (additional)
- Indicative laydown area
- Proposed substation


Fossil area

0 250 500
m
GDA 1994 MGA Zone 55

Exploratory Works project boundary
- Mine Trail Road 2

Snowy 2.0
Exploratory Works EIS
Modification 1
1 h



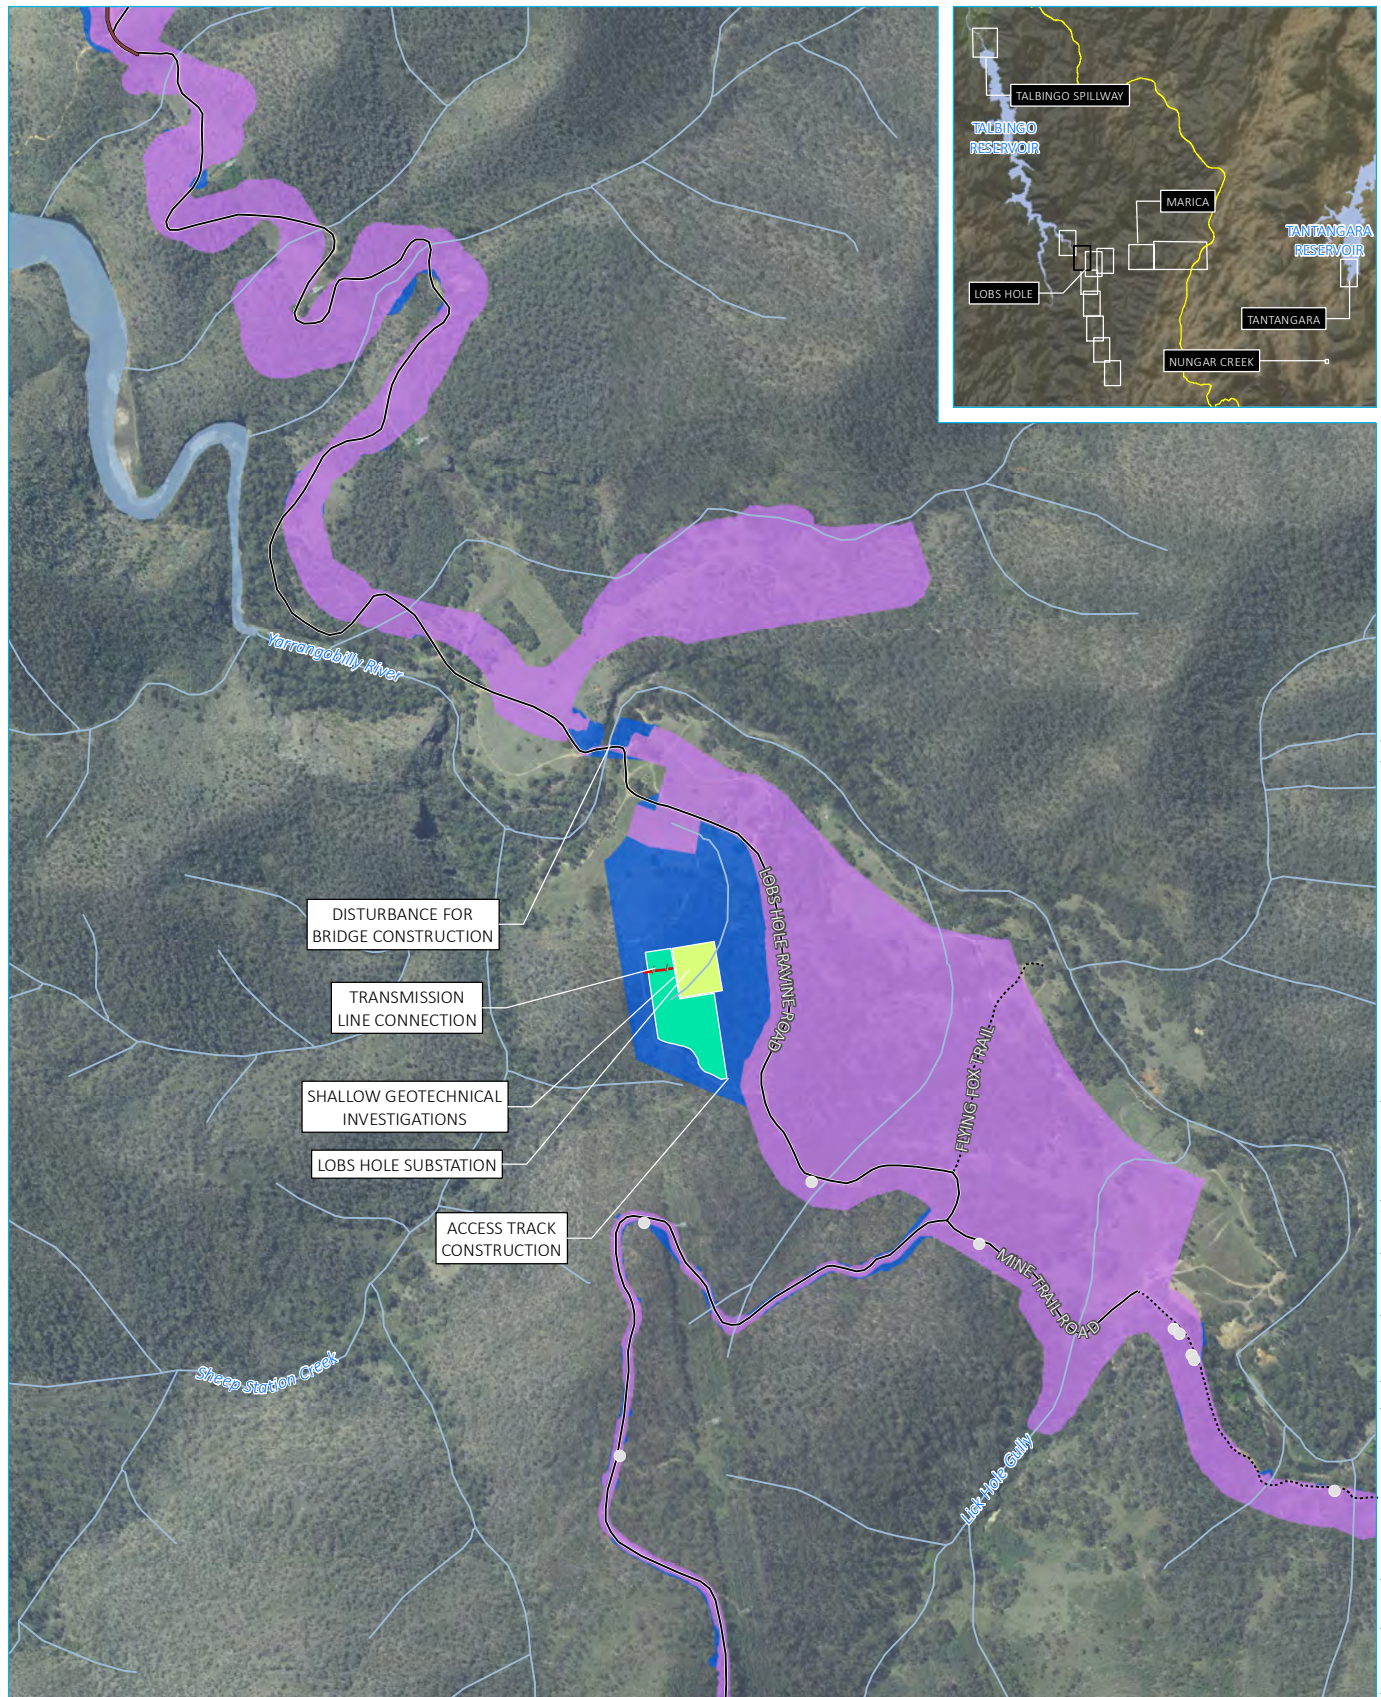


Source: EMM (2019); Snowy Hydro (2019); PhotoMapping (2018); SMEC (2019); DFSI (2017); GA (2015); LPMA (2011)

KEY

- Dangerous tree
- Approved EW access
- Transmission line connection
- Local road
- Vehicular track
- Watercourse/drainage line
- EW approved construction footprint
- EW modification construction footprint (additional)


- Indicative laydown area
- Proposed substation
- Waterbody

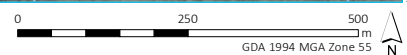

Exploratory Works project boundary - Lobs Hole

Snowy 2.0
Exploratory Works EIS
Modification 1
1 i



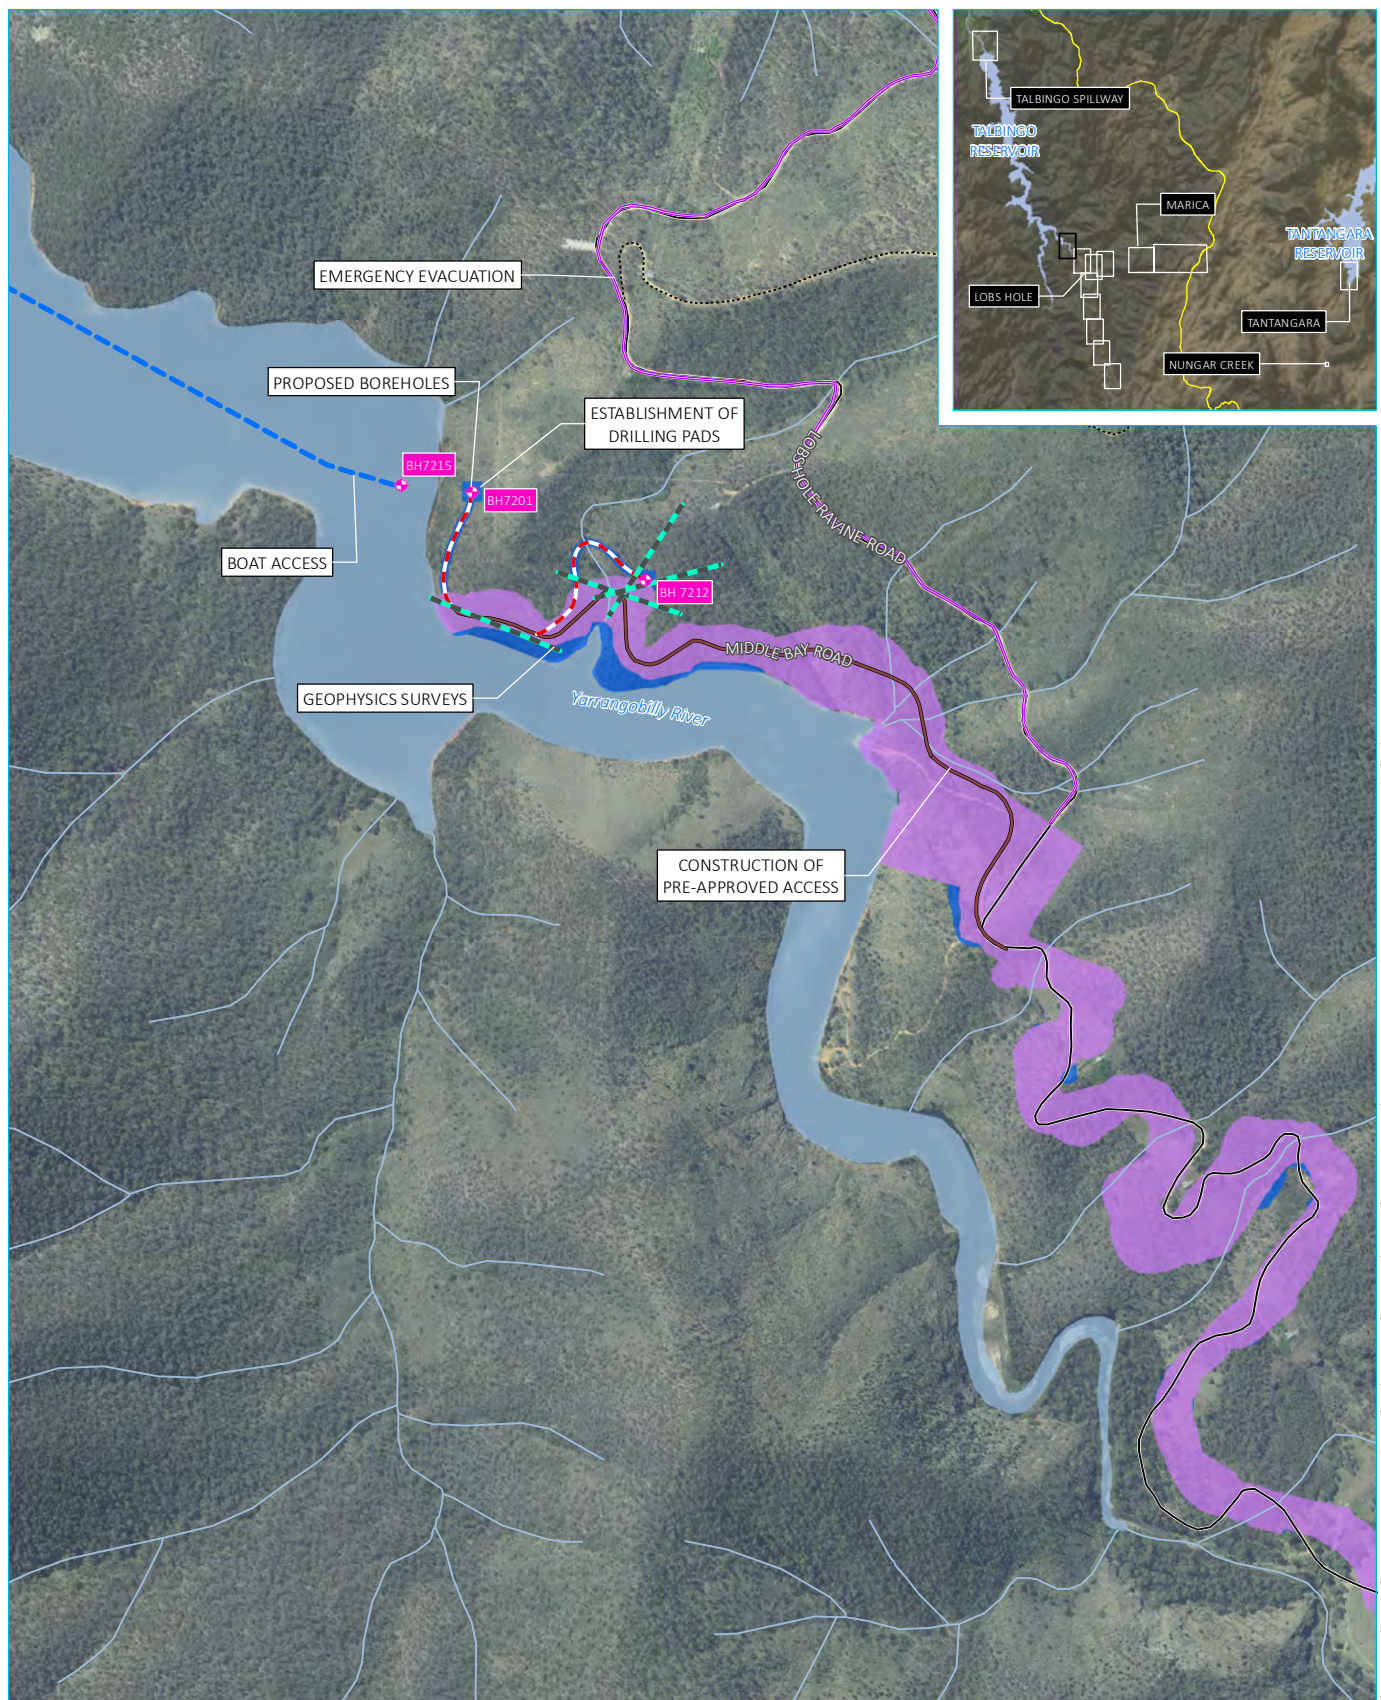

Source: EMM (2019); Snowy Hydro (2019); PhotoMapping (2018); SMEC (2019); DFSI (2017); GA (2015); LPMA (2011)

KEY


- ◆ Proposed borehole
- Proposed geophysics
- Proposed access track
- Approved EW access
- Boat access
- Local road
- ⋯ Vehicular track
- Watercourse/drainage line
- EW approved construction footprint
- EW modification construction footprint (additional)
- Lobs Hole Ravine Road north - emergency evacuation
- Waterbody

0 250 500
m
GDA 1994 MGA Zone 55

Exploratory Works project boundary
- Lobs Hole Ravine Road

Snowy 2.0
Exploratory Works EIS
Modification 1
1 j



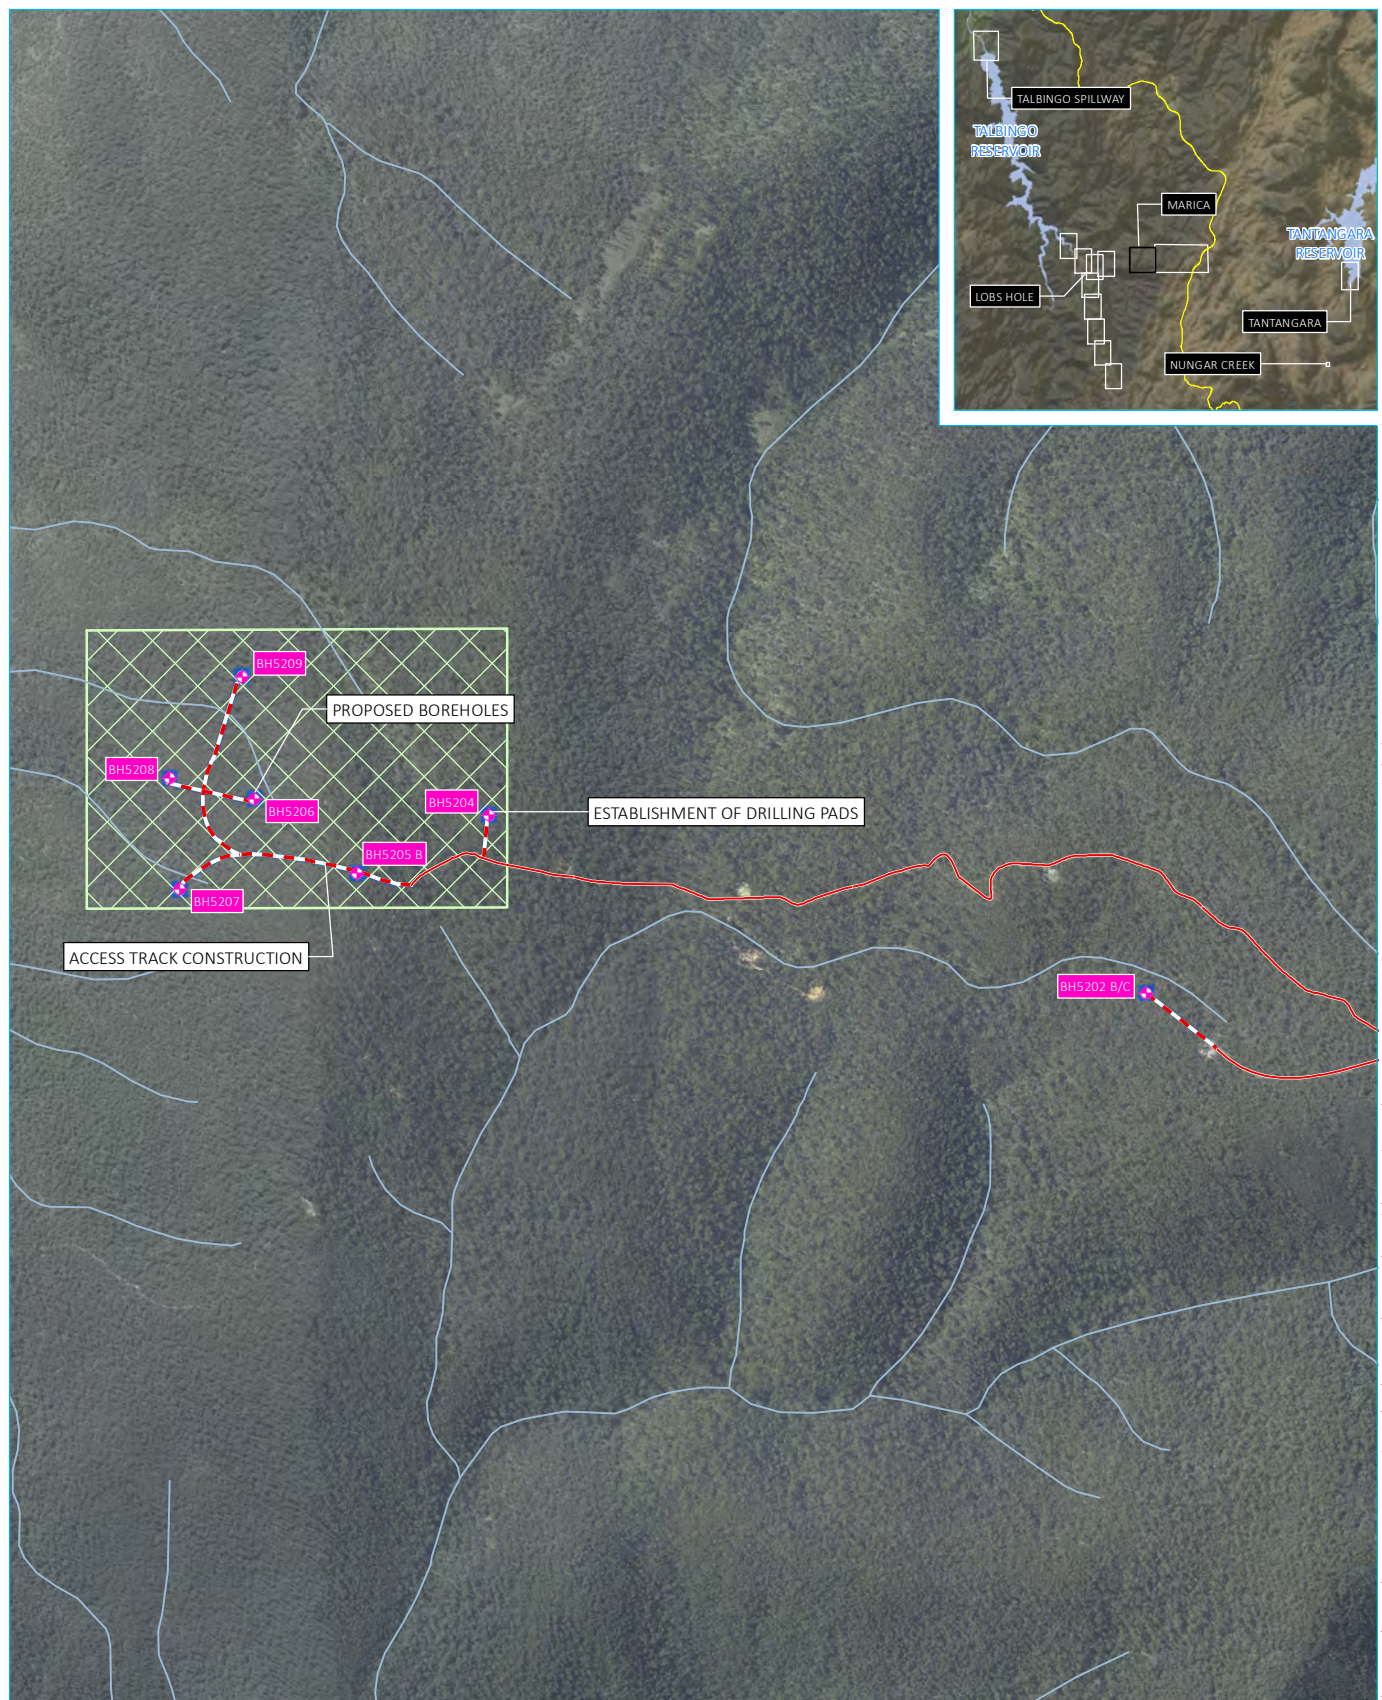

Source: EMM (2019); Snowy Hydro (2019); PhotoMapping (2018); SMEC (2019); DFSI (2017); GA (2015); LPMA (2011)


KEY

- ◆ Proposed borehole
- Existing access track
- - Proposed access track
- Watercourse/drainage line
- EW modification construction footprint (additional)
- Boreholes requiring on-site adjustment


Exploratory Works project boundary
- Marica 1

Snowy 2.0
Exploratory Works EIS
Modification 1
1 k



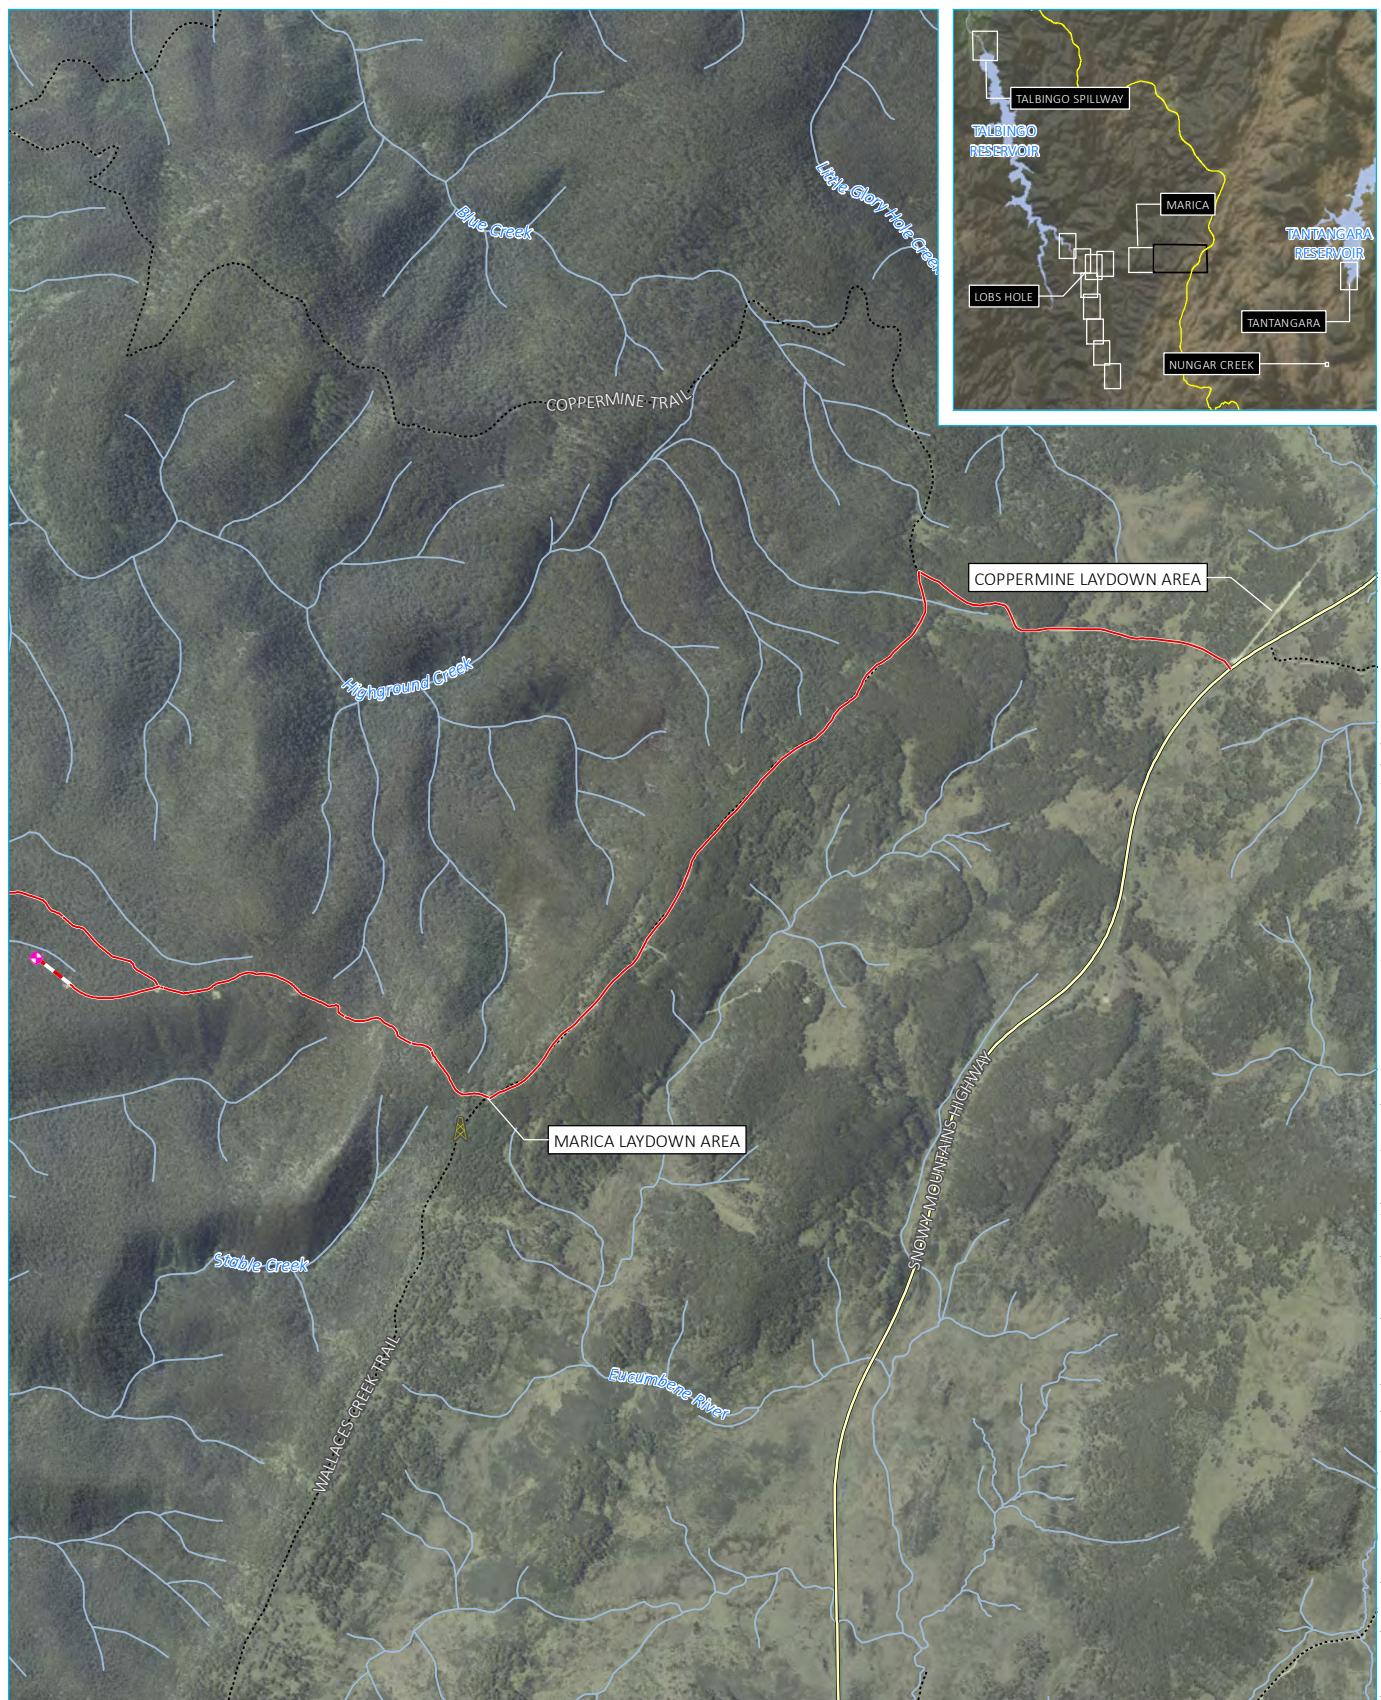

Source: EMM (2019); Snowy Hydro (2019); PhotoMapping (2018); SMEC (2019); DFSI (2017); GA (2015); LPMA (2011)

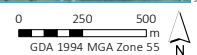

KEY

- Proposed borehole
- Proposed temporary communications upgrade location
- Existing access track
- Proposed access track
- Main road
- Vehicular track
- Watercourse/drainage line
- EW modification construction footprint (additional)

Exploratory Works project boundary
- Marica 2

Snowy 2.0
Exploratory Works EIS
Modification 1
11






Source: EMM (2019); Snowy Hydro (2019); PhotoMapping (2018); SMEC (2019); DFSI (2017); GA (2015); LPMA (2011)

KEY

- Proposed borehole
- Main road
- Watercourse/drainage line
- Proposed work area

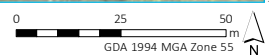


Exploratory Works project boundary
- Nungar Creek

Snowy 2.0
Exploratory Works EIS
Modification 1
1 m




\\emmsvr1\EMM2\17188 - Snowy Hydro 2.0\GIS\02_Maps\EIS_EW_Mod1\Appendix8_rts\G001_MOD1\ProjectElements_20190830_03.mxd 2/09/2019

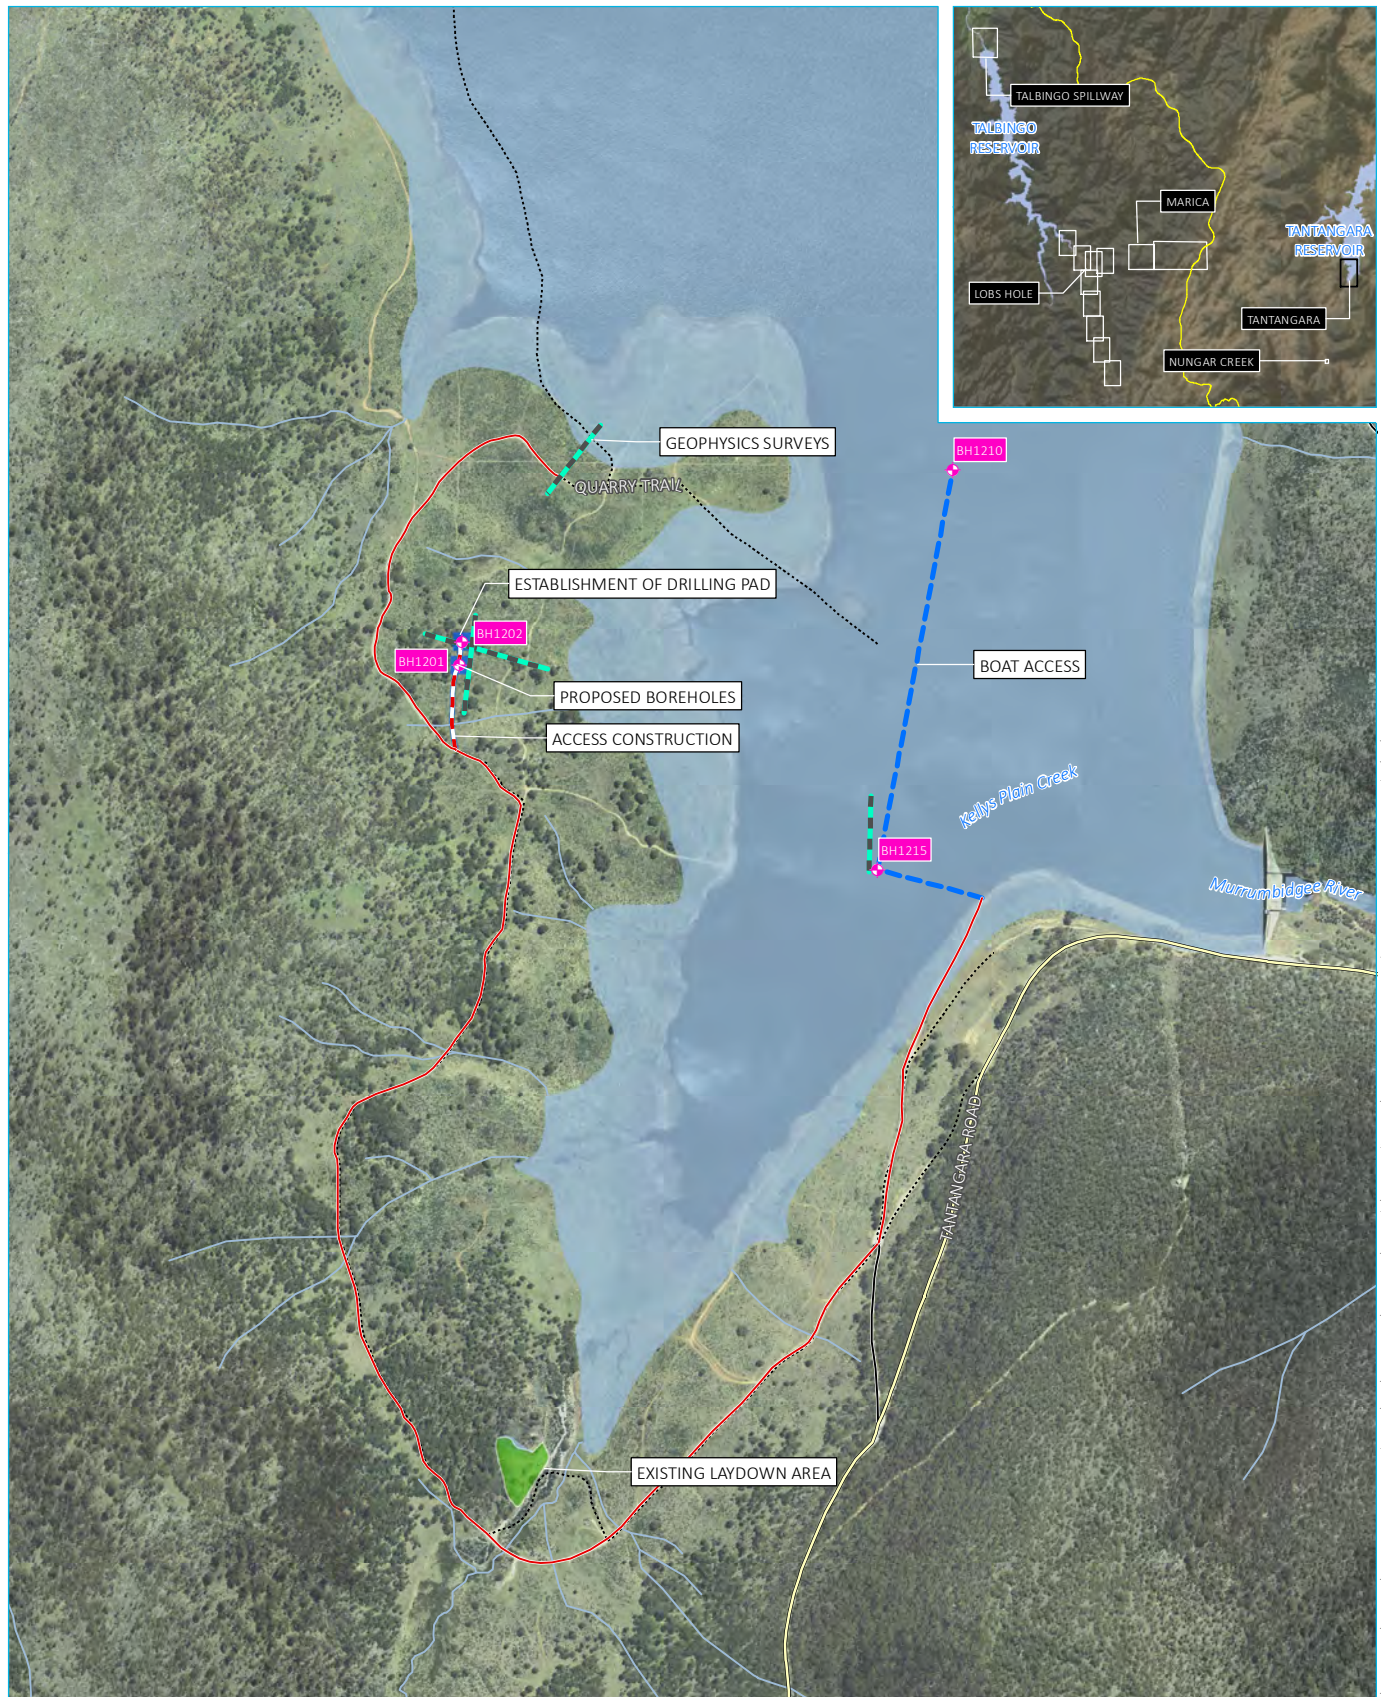

Source: EMM (2019); Snowy Hydro (2019); PhotoMapping (2018); SMEC (2019); DFSI (2017); GA (2015); LPMA (2011)

KEY


- ✦ Proposed borehole
- Proposed geophysics
- Existing access track
- - Proposed access track
- Boat access
- Main road
- Local road
- Vehicular track
- Watercourse/drainage line
- EW modification construction footprint (additional)
- Existing laydown area
- Waterbody

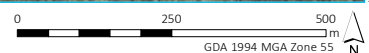

Exploratory Works project boundary
- Tantangara Reservoir

Snowy 2.0
Exploratory Works EIS
Modification 1
1 n



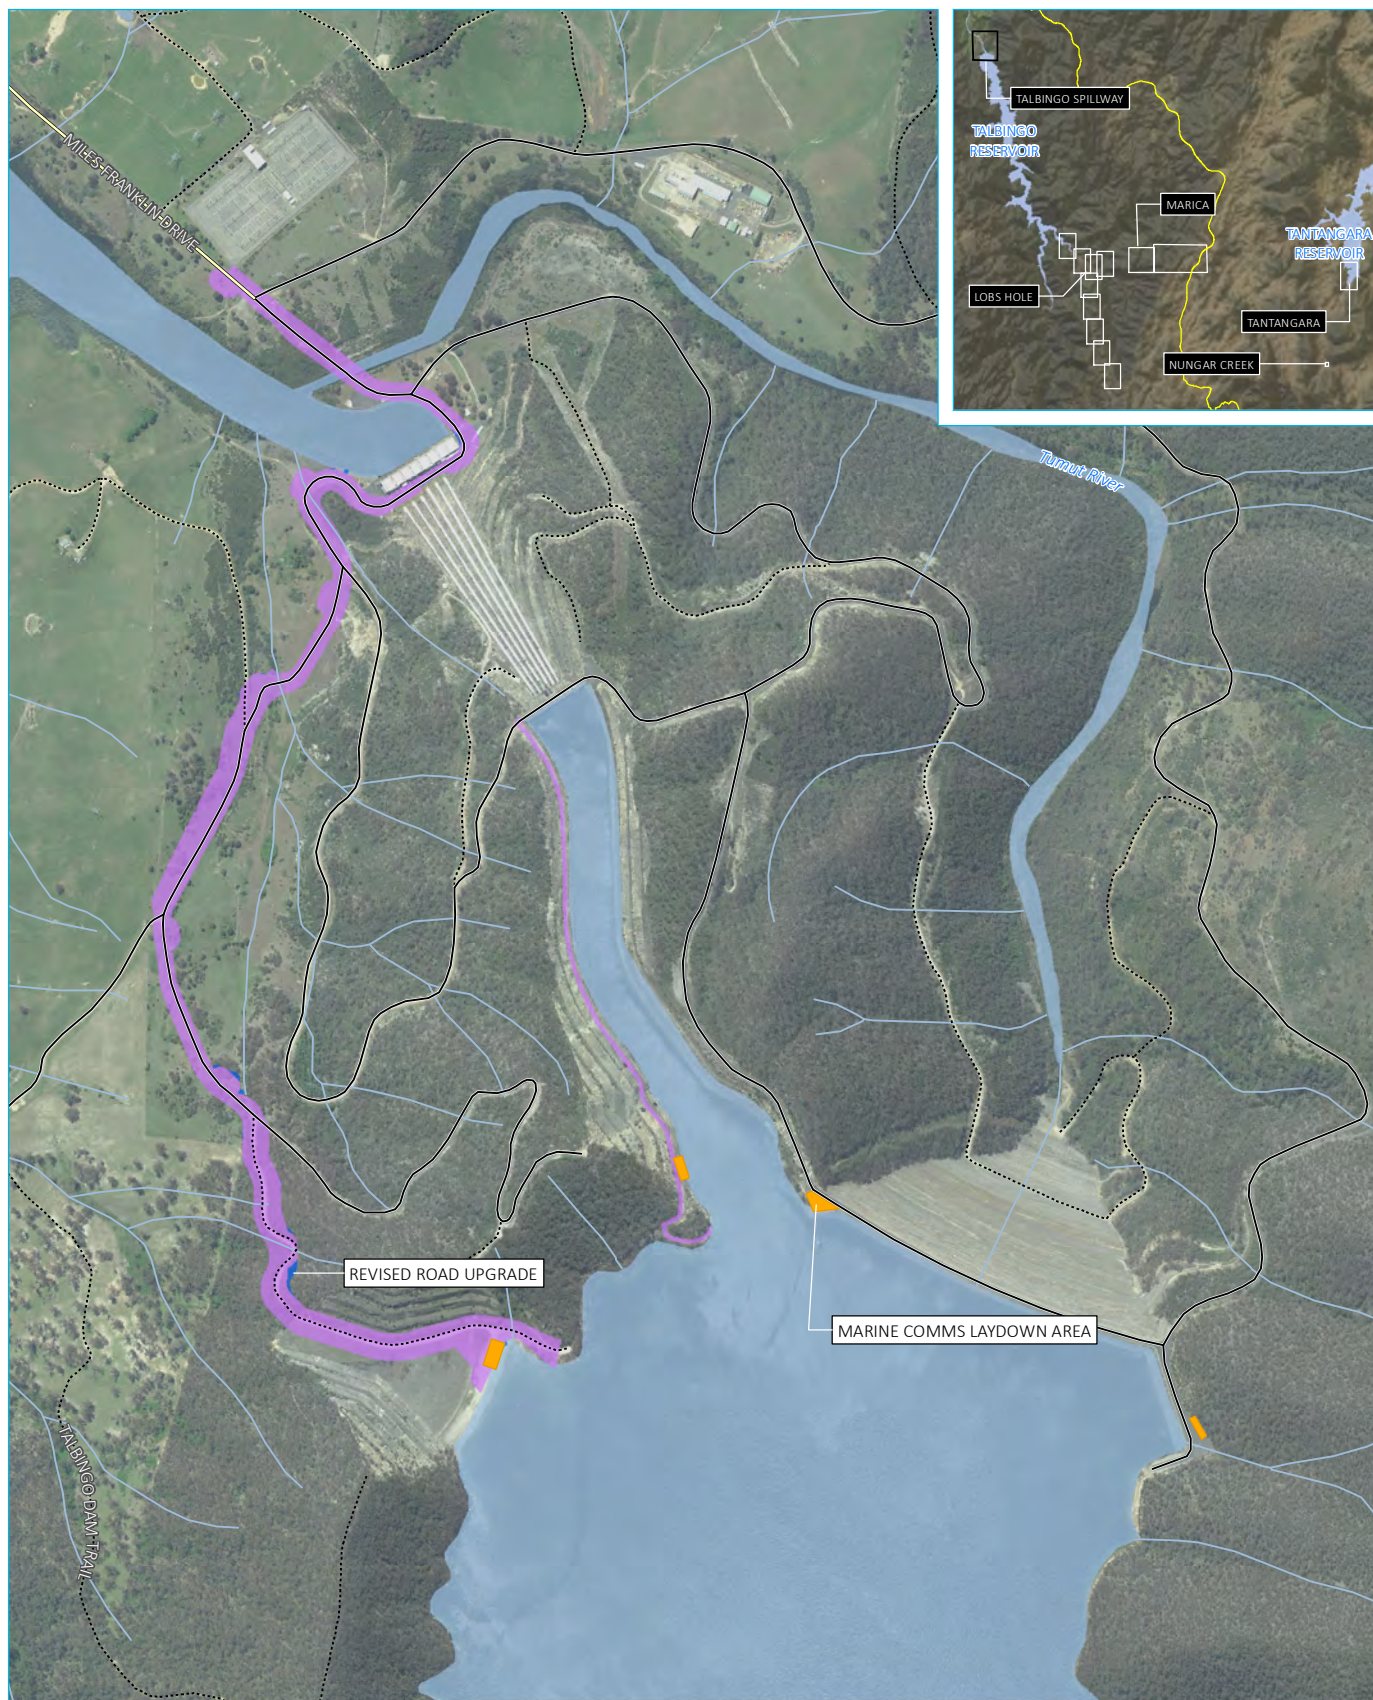

Source: EMM (2019); Snowy Hydro (2019); PhotoMapping (2018); SMEC (2019); DFSI (2017); GA (2015); LPMA (2011)

KEY

- Main road
- Local road
- Vehicular track
- Watercourse/drainage line
- EW approved construction footprint
- EW modification construction footprint (additional)
- Marine comms laydown (proposed)
- Waterbody



Exploratory Works project boundary
- Talbingo spillway

Snowy 2.0
Exploratory Works EIS
Modification 1
10

