


THIS DRAWING IS AN UNCONTROLLED COPY, UNLESS NOTED OTHERWISE.

KEYPLAN

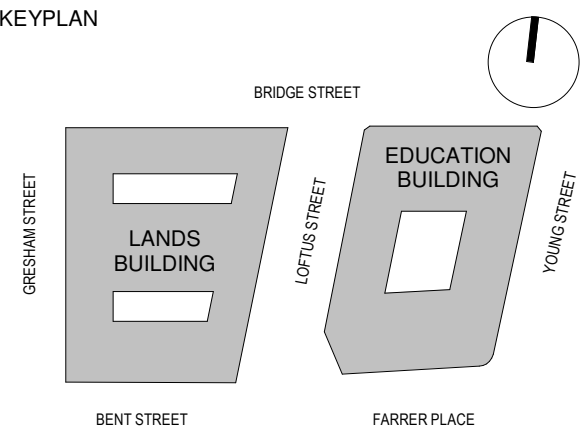

GENERAL NOTES:

1. THIS DRAWING PACKAGE IS SUBMITTED FOR SSD 7484 MODIFICATION 4 AND RELATES TO PROPOSED AMENDMENTS TO THE LANDS BUILDING WITHIN THE SANDSTONE PRECINCT.
2. REFER TO SSD MODIFICATION 3 FOR CURRENT PROPOSALS FOR THE EDUCATION BUILDING.
3. REFER TO SSD MODIFICATION 3 FOR CURRENT PROPOSALS FOR THE SUBTERRANEAN LINK.
4. DO NOT SCALE DRAWINGS. WRITTEN DIMENSIONS GOVERN.
5. ALL DIMENSIONS ARE IN MILLIMETRES UNLESS NOTED OTHERWISE.

Lands Building

Level	Area (m²)
B03	0
B02	0
LG	2725
LG-M	365
GF	2093
01	2070
02	2304
03	759
04	148
05	0
06	0
07	0
08	0
09	0
10	0
TOTAL	10465

Eduction Building

Level	Area (m²)
B03	691
B02	565
B01	0
LG	1867
GF	2259
01	1814
02	2143
03	2143
04	2133
05	2106
06	1294
07	1206
08	1206
09	436
TOTAL	19864

Subterranean Link

Level	Area (m²)
B02	124
TOTAL	124

Cavet

Any decisions to be made on the basis of these, whether as to project viability, pre-letting, lease agreements or the like, should include due allowance for the increases and decreases inherent in the design development and building processes.

We do not employ chartered surveyors and although we will measure areas for the purposes of interpreting your brief, these are solely for our use. We cannot be held responsible for any loss or damage arising from any use that you or any third party might make of the areas measured by us.

04	FOR APPROVAL	08.05.19
03	SECTION 4.55 SUBMISSION - AMENDMENT	28.09.18
02	SECTION 4.55 SUBMISSION	19.09.18
01	DEVELOPMENT APPLICATION - AMENDMENT	11.10.16

ISSUE	DESCRIPTION	DATE
-------	-------------	------

ARCHITECT

HASSELL

HASSELL Limited ABN 007 711 435
LEVEL 2, PIER 8/9,
23 HICKSON ROAD,
SYDNEY NSW 2000 AUSTRALIA
SYDNEY@HASSELLSTUDIO.COM
T +61 2 9101 2000 F +61 2 9101 2100
Nominated Architects NSW
Tony Grist 5350 Glenn Scott 6842 Ross de la Motte 7398

CLIENT

**PONTIAC LAND
(AUSTRALIA) PTY. LTD.**

PROJECT

**SANDSTONE
PRECINCT**

23-39 BRIDGE STREET, SYDNEY 2000,
AUSTRALIA

PROJECT NUMBER **013979**

SCALE @ B1 1 : 50	DRAWN JB	REVIEWED JM	APPROVED LW
----------------------	-------------	----------------	----------------

STATUS

FOR APPROVAL

DRAWING TITLE

GFA SCHEDULE

GFA SCHEDULE

DRAWING NUMBER	ISSUE
SP-DA-G-2720	04

Original Sheet Size B1-1000 x 707mm

C:\Rev\Projects\SP-4BL-HSL_INTERIOR_PART1.dwg

13/05/2019 3:45:07 PM