


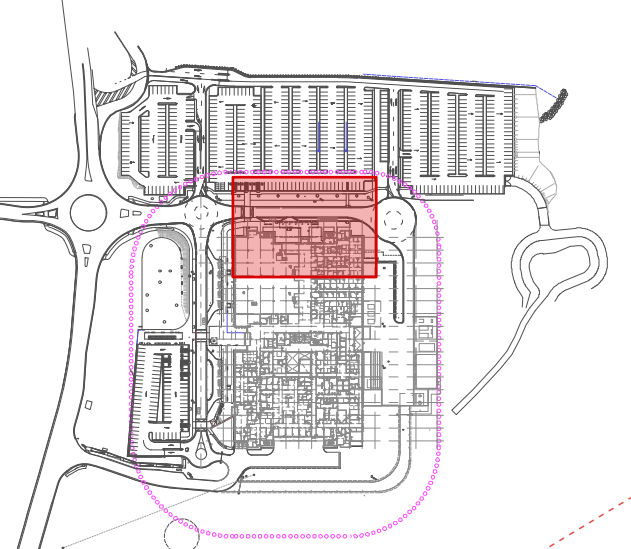

KEY PLAN

1:100 @ A0  
0 1 2.5 5 7.5 10m

NOTES

Contractor must verify all dimensions on site before commencing work or resurveying shop drawings. Do not scale drawings. Resolve discrepancies with Black Beetle before proceeding. Copyright of this drawing and the design executed remain vested in Black Beetle.

REFER TO BBE-LSA-DWG-GX0-100 FOR  
LEGEND AND GENERAL NOTES  
REFER TO BBE-LSA-DWG-GX0-300 FOR  
PLANT SCHEDULE

06	SSI 2	09.09.19
05	SSI 2	05.09.19
04	Design Development	19.08.19
03	Design Development	30.07.19
02	Design Development	21.07.19
01	Design Development 50%	03.06.19

Rev	Description	Date
-----	-------------	------

MANAGING CONTRACTOR

**MULTIPLEX**

CONSULTANTS

PROJECT MANAGEMENT

CBRE

ARCHITECTURE

BUN

STRUCTURES &amp; CIVIL

**TTW** Taylor  
Thomson  
Whitting  
6/12 MARCH 2019 - 1st CHANDLER STREET ST LOUIS MO 63101

HYDRAULIC &amp; FIRE

MECHANICAL

ELECTRICAL

CLIENT



PROJECT

NEW MAITLAND HOSPITAL  
Metford Road, Metford

DRAWING TITLE

Landscape General Arrangement Plan  
Quadrant A4

STATUS	Design Development	JOB NO.	1229
SCALE AT A0	1:100	DRAWN	GB/LT
DWG NO.	BBE-LSA-DWG-GA4-1A4	CO-ORDINATED	GB/IK
		CHECKED	IK
		APPROVED	GB/IK
		ISSUE	06

Original Sheet Size A0 - 1189 x 841mm


REFER TO BBE-LSA-DWG-GA2-1A2

NORTHERN ROAD

REFER TO BBE-LSA-DWG-G20-120

FOR INFORMATION



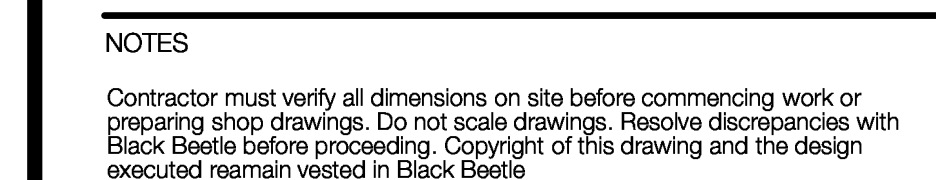

REFER TO BBE-LSA-DRW-GX0-100 FOR  
LEGEND AND GENERAL NOTES  
REFER TO BBE-LSA-DRW-GX0-300 FOR  
PLANT SCHEDULE

02	SSI 2	05.09.19
01	Design Development	19.08.19

Rev	Description	Date
-----	-------------	------

MANAGING CONTRACTOR

## MULTIPLEX

CONSULTANTS

## PROJECT MANAGEMENT



ARCHITECTURE

BVN 

STRUCTURES &amp; CIVIL

**TTW** Taylor  
Thomson  
Whitting

**HYDRAULIC & FIRE**

MECHANICAL

ELECTRICAL

CUEN



PROJECT

NEW MAITLAND HOSPITAL  
Metford Road, Metford

DRAWING TITLE



Landscape General Arrangement Plan  
Quadrant B1

STATUS Design Development			JOB NO. 1229	
SCALE AT A0 1:100	DRAWN GB/LT	CO-ORDINATED GB/IK	CHECKED IK	APPROVED GB/IK
DWG NO. BBE-LSA-DRW-GB1-1B1			ISSUE 02	

Original Sheet Size A0 - 1188 x 841mm

FOR INFORMATION



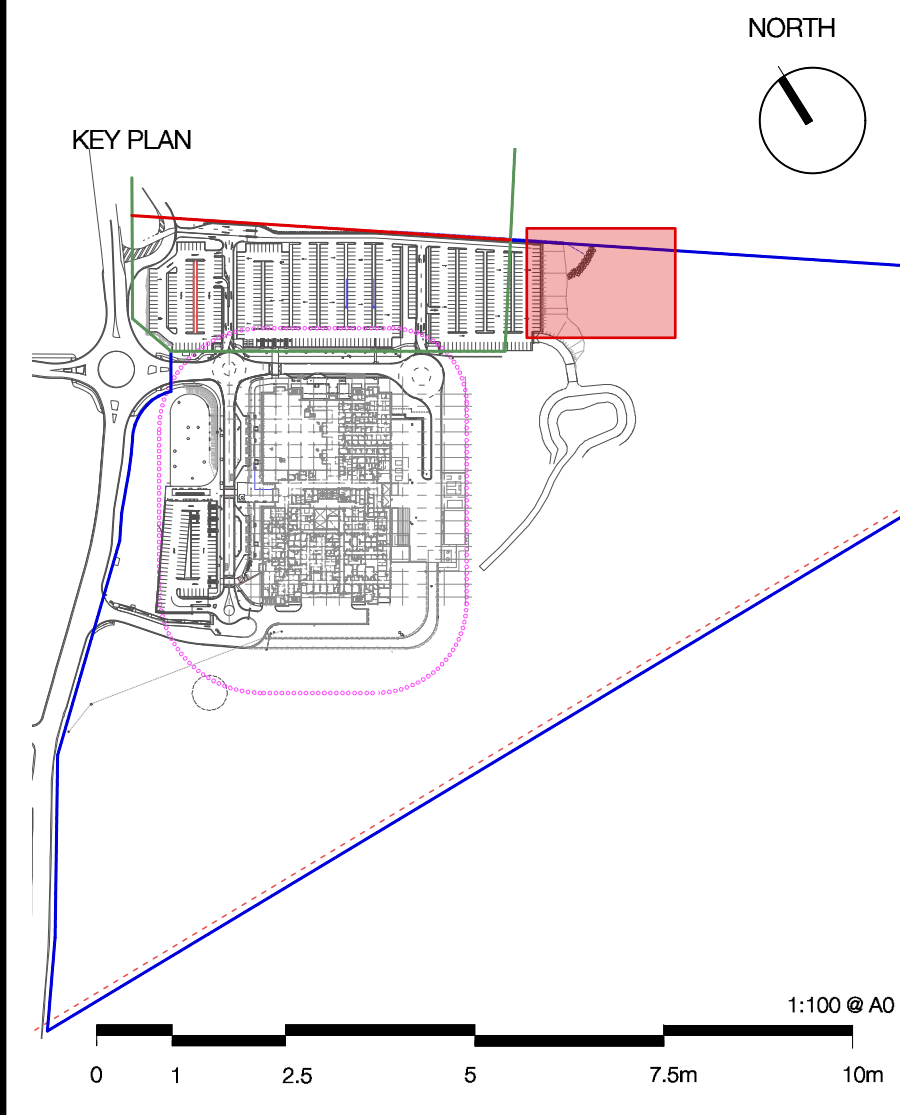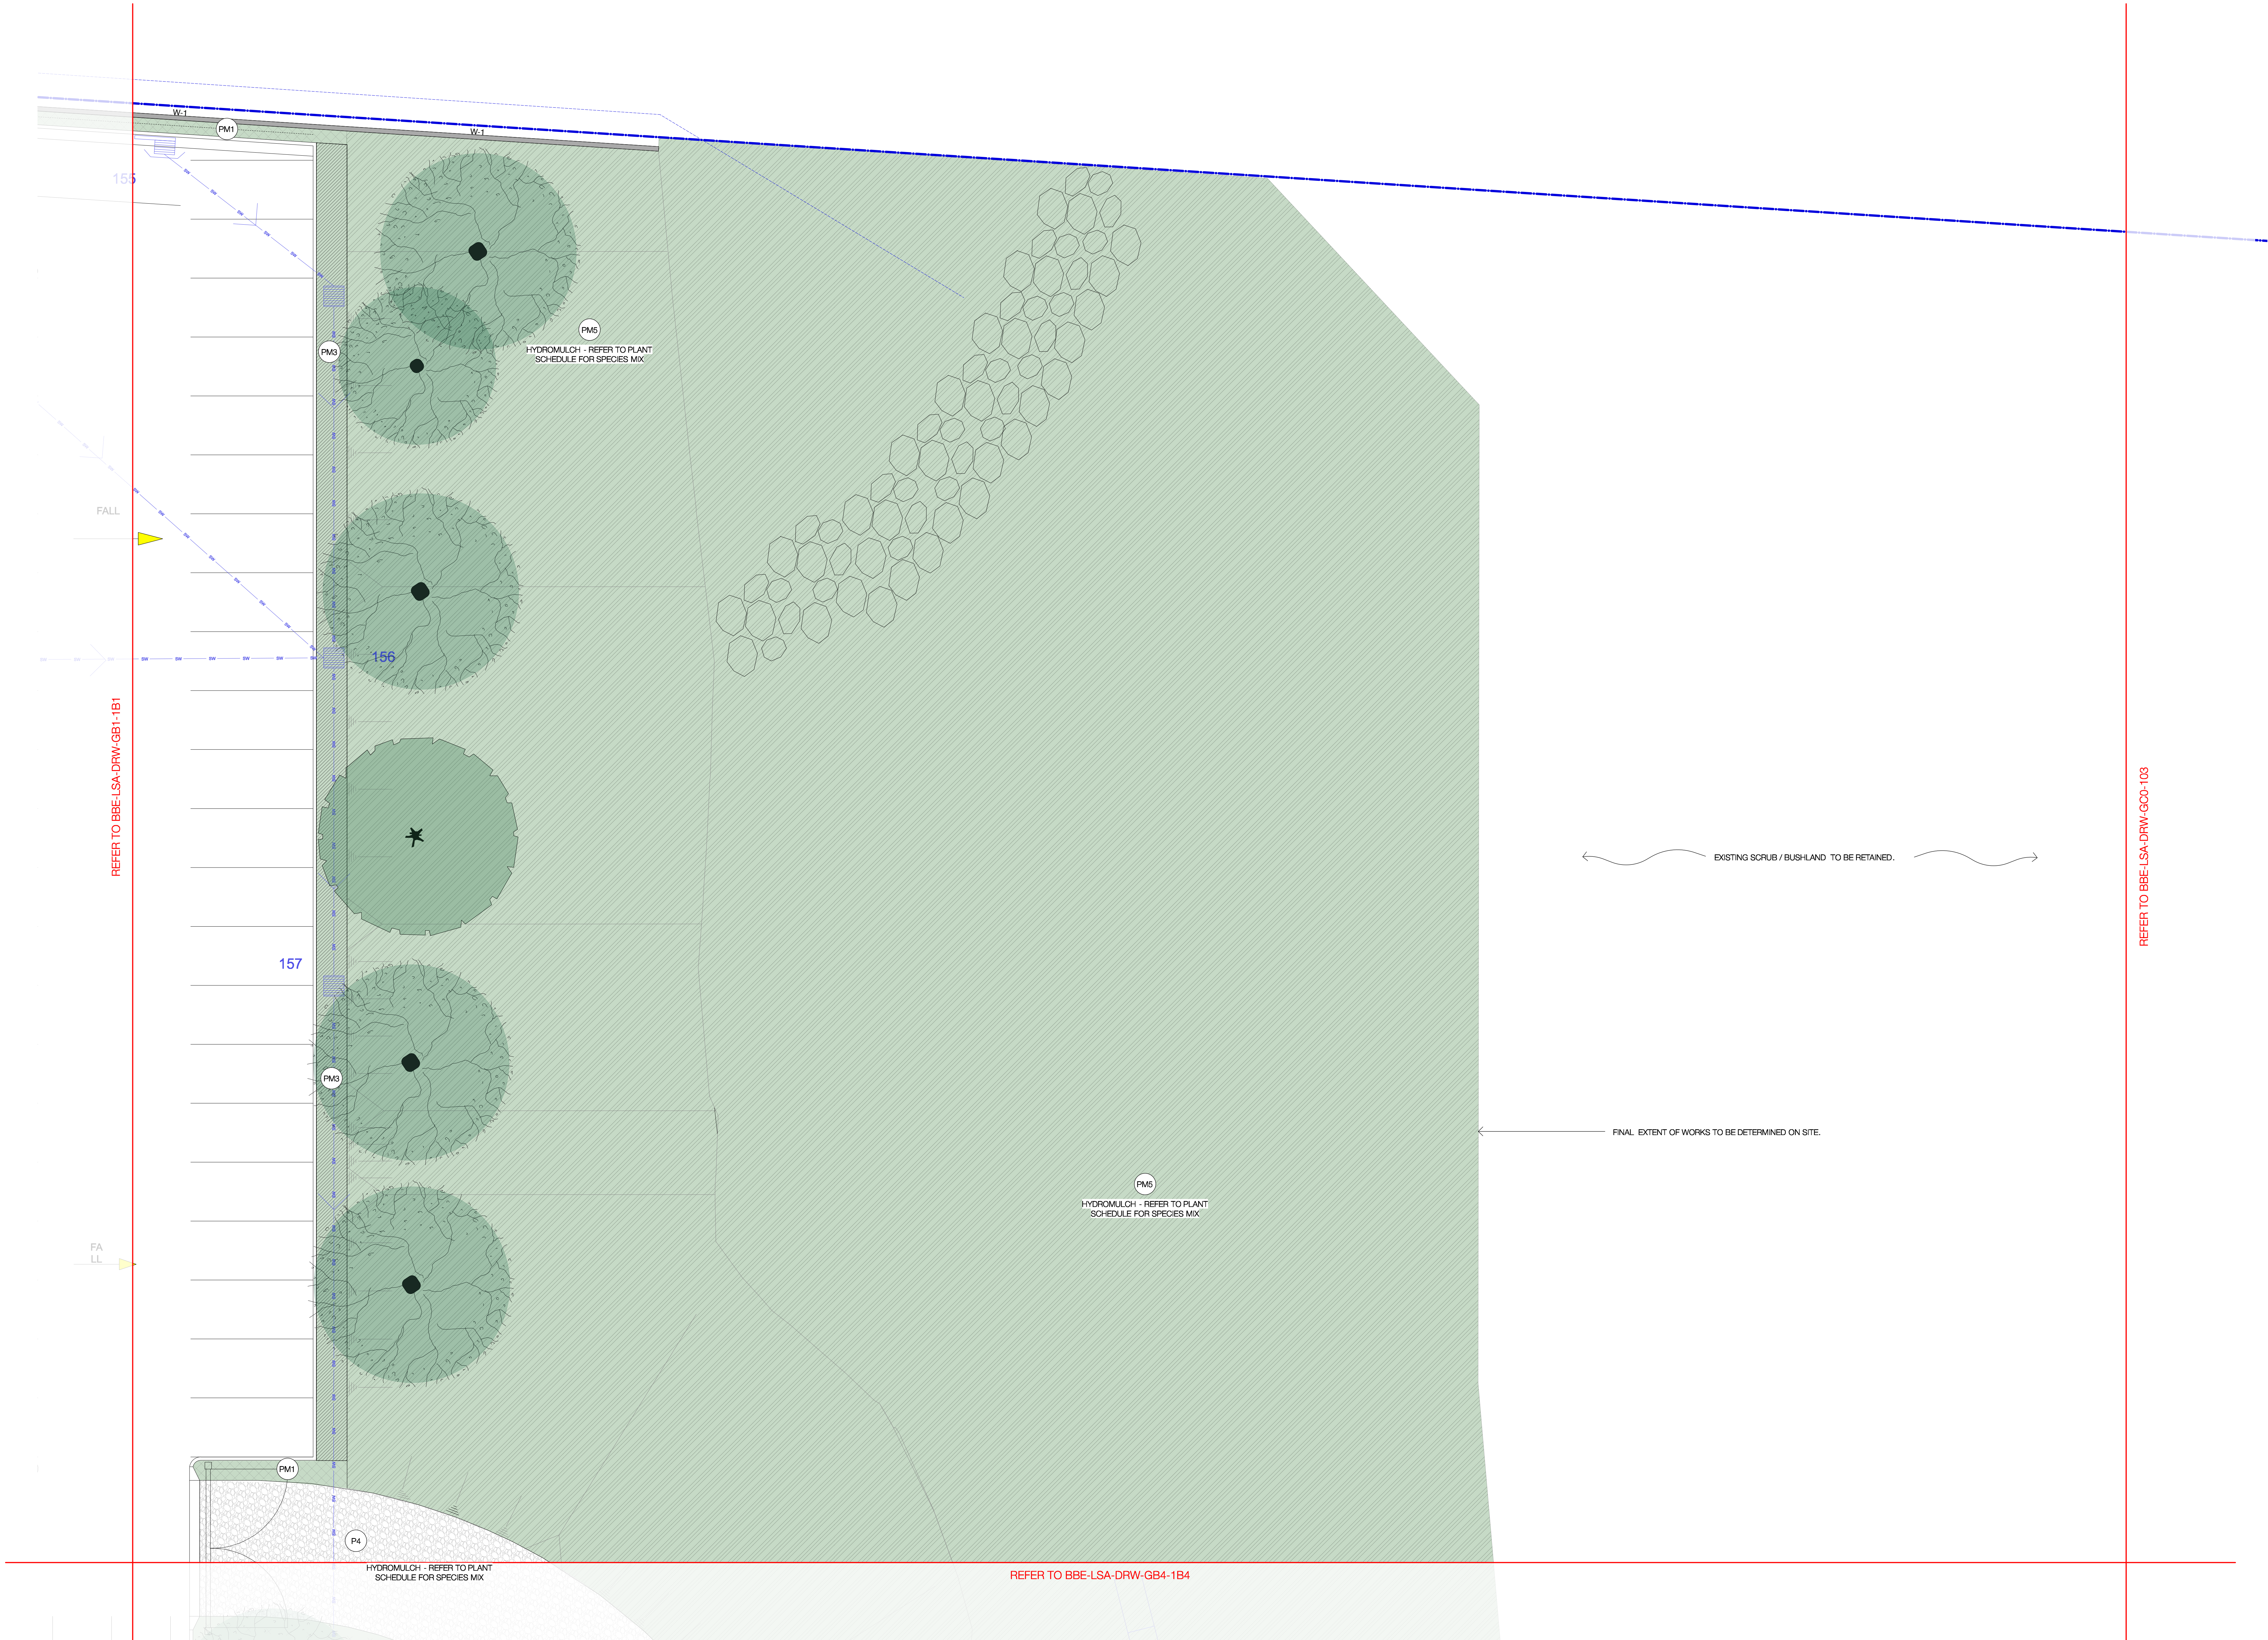

NOTES

Contractor must verify all dimensions on site before commencing work or preparing shop drawings. Do not scale drawings. Resolve discrepancies with Black Beetle before proceeding. Copyright of this drawing and the design executed remain vested in Black Beetle.

REFER TO BBE-LSA-DRW-GX0-100 FOR LEGEND AND GENERAL NOTES  
REFER TO BBE-LSA-DRW-GX0-300 FOR PLANT SCHEDULE

02	SSI 2	09.05.19
01	Design Development	19.08.19

Rev	Description	Date
-----	-------------	------

MANAGING CONTRACTOR

**MULTIPLEX**

CONSULTANTS

PROJECT MANAGEMENT

CBRE

ARCHITECTURE

BVN

STRUCTURES & CIVIL

TTW Taylor Thomson Whitting

HYDRAULIC & FIRE

MECHANICAL

ELECTRICAL

CLIENT

NSW Health

GOVERNMENT Infrastructure

PROJECT

NEW MAITLAND HOSPITAL

Metford Road, Metford

DRAWING TITLE

Landscape General Arrangement Plan

Quadrant B2

STATUS

Design Development

SCALE AT A0

1:100

DRAWN

GB/LT

CO-ORDINATED

GB/IK

CHECKED

IK

APPROVED

GB/IK

DWG NO.

BBE-LSA-DRW-GB2-1B2

ISSUE

02

JOB NO.

1229

Original Sheet Size A0 - 1189 x 841mm



REFER TO BBE-LSA-DRW-GB1-1B1


REFER TO BBE-LSA-DRW-GD1-1D1

black beetle  
Landscape Architecture and Design

Black Beetle Pty Ltd  
Level 01 | 1073 Pittwater Road, Collaroy NSW 2007  
Tel: 0422 104 416  
email: blackbeetle@blackbeetle.com.au



KEY PLAN

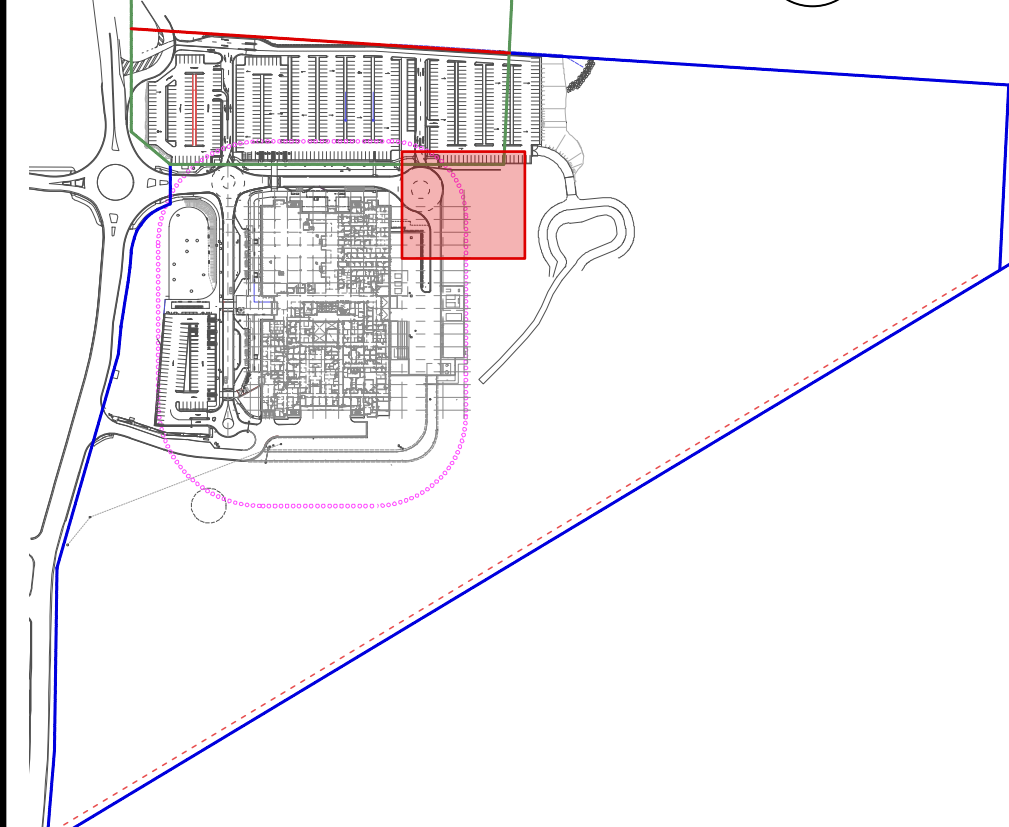

1:100 @ A0  
0 1 2.5 5 7.5 10m

NOTES  
Contractor must verify all dimensions on site before commencing work or resurveying shop drawings. Do not scale drawings. Resolve discrepancies with Black Beetle before proceeding. Copyright of this drawing and the design executed remain vested in Black Beetle.

REFER TO BBE-LSA-DRW-GX0-100 FOR LEGEND AND GENERAL NOTES  
REFER TO BBE-LSA-DRW-GX0-300 FOR PLANT SCHEDULE

05	SSI 2	05.09.19
04	Design Development	19.08.19
03	Design Development	30.07.19
02	Design Development	21.07.19
01	Design Development 50%	03.06.19

Rev	Description	Date
-----	-------------	------

MANAGING CONTRACTOR  
**MULTIPLEX**

CONSULTANTS  
PROJECT MANAGEMENT  
CBRE

ARCHITECTURE  
BIN  
**BVN**

STRUCTURES & CIVIL  
**TTW** Taylor Thomson Whitting  
612 9428 7288 | 40 Chippendale Street St Leonards NSW 2055

HYDRAULIC & FIRE

MECHANICAL

ELECTRICAL

CLIENT

**NSW** GOVERNMENT | **Health** Infrastructure

PROJECT  
NEW MAITLAND HOSPITAL  
Metford Road, Metford



DRAWING TITLE  
Landscape General Arrangement Plan  
Quadrant B3

STATUS Design Development	JOB NO. 1229
SCALE AT A0 1:100	DRAWN GB/LT
DWG NO. BBE-LSA-DRW-GB3-1B3	CO-ORDINATED GB/IK
	CHECKED IK
	APPROVED GB/IK
	ISSUE 05

Original Sheet Size A0 - 1188 x 841mm

FOR INFORMATION



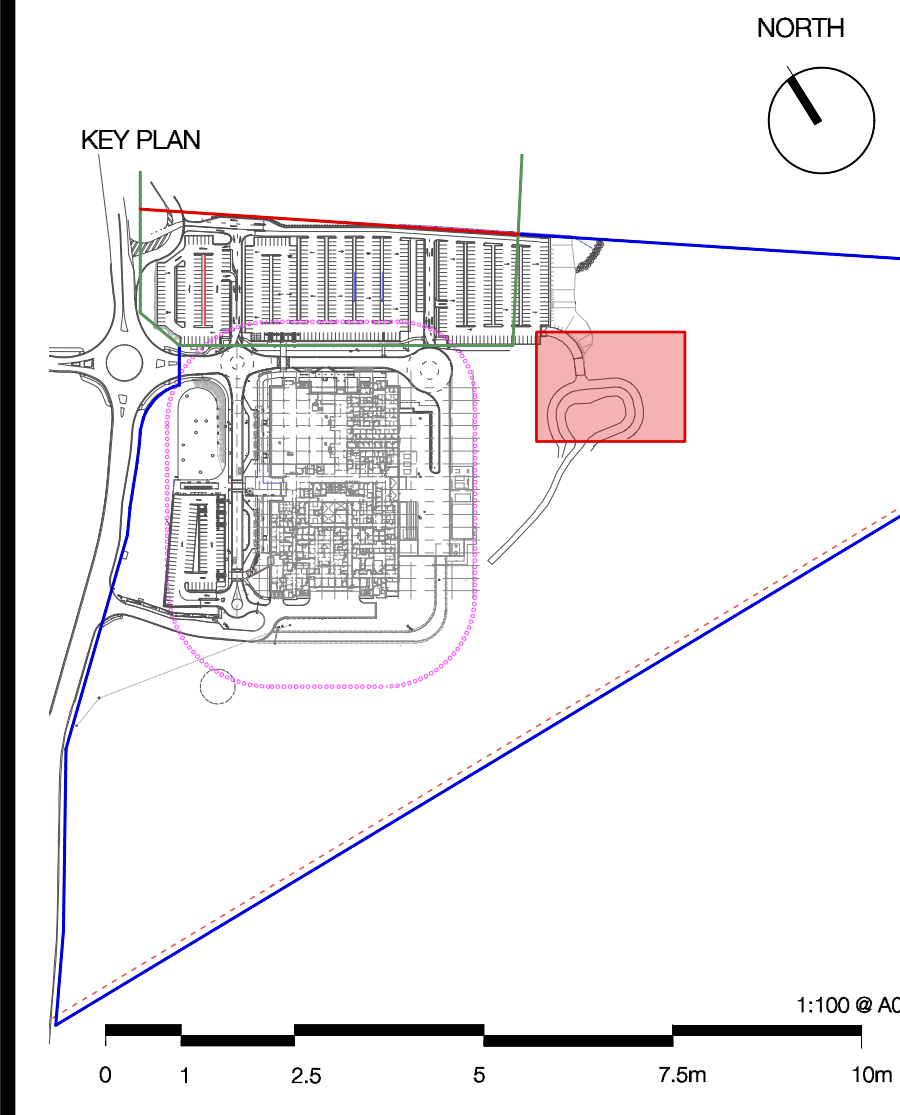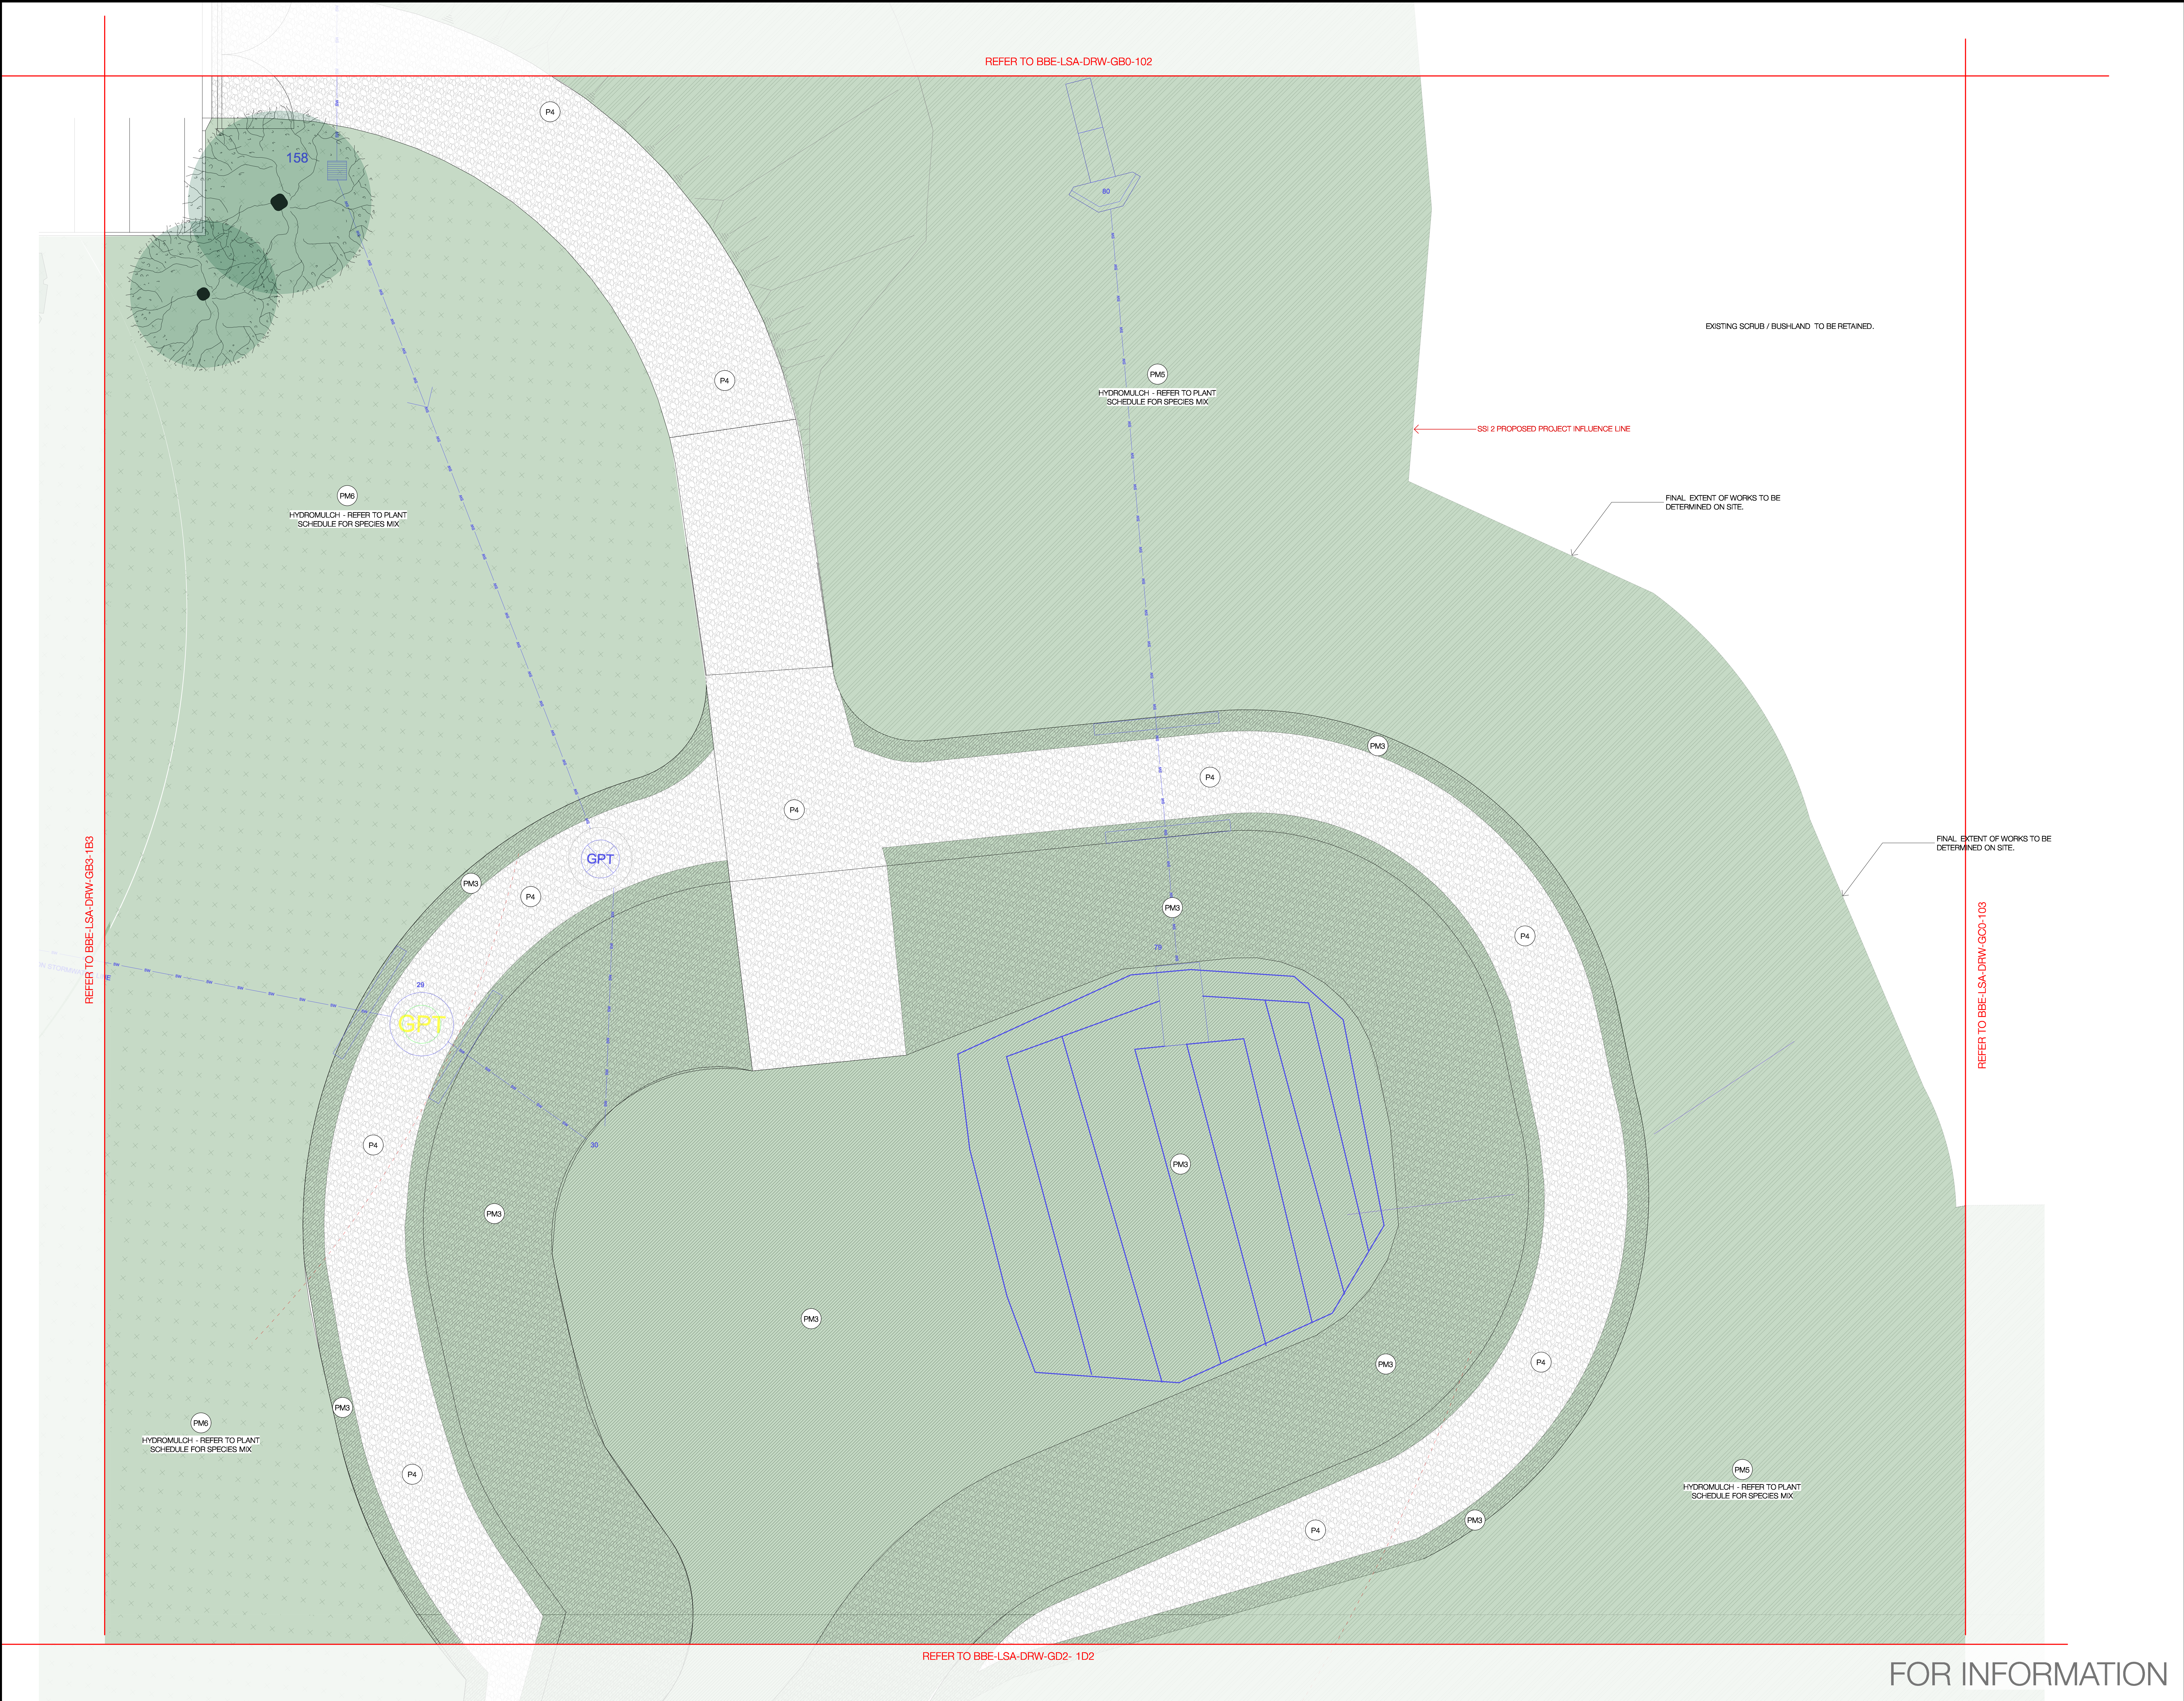

NOTES

Contractor must verify all dimensions on site before commencing work or preparing shop drawings. Do not scale drawings. Resolve discrepancies with Black Beetle before proceeding. Copyright of this drawing and the design executed remain vested in Black Beetle.

REFER TO BBE-LSA-DRAW-GX0-100 FOR LEGEND AND GENERAL NOTES  
REFER TO BBE-LSA-DRAW-GX0-300 FOR PLANT SCHEDULE

05	SSI 2	05.09.19
04	Design Development	19.08.19
03	Design Development	30.07.19
02	Design Development	21.07.19
01	Design Development 50%	03.06.19

Rev	Description	Date
MANAGING CONTRACTOR		
<b>MULTIPLEX</b>		
CONSULTANTS		
PROJECT MANAGEMENT		
CBRE		
ARCHITECTURE		
BUN		
STRUCTURES & CIVIL		
TTW Taylor Thomson Whitting		
612 9429 7288   48 Chavasse Street St Leonards NSW 2060		
HYDRAULIC & FIRE		
MECHANICAL		
ELECTRICAL		
CLIENT		



PROJECT

NEW MAITLAND HOSPITAL  
Metford Road, Metford

DRAWING TITLE


Landscape General Arrangement Plan  
Quadrant B4

STATUS	Design Development	JOB NO.	1229
SCALE AT A0	1:100	DRAWN	GB/LT
		CO-ORDINATED	GB/IK
		CHECKED	IK
		APPROVED	GB/IK
DWG NO.	BBE-LSA-DRAW-GB4-1B4	ISSUE	05



NORTH

KEY PLAN

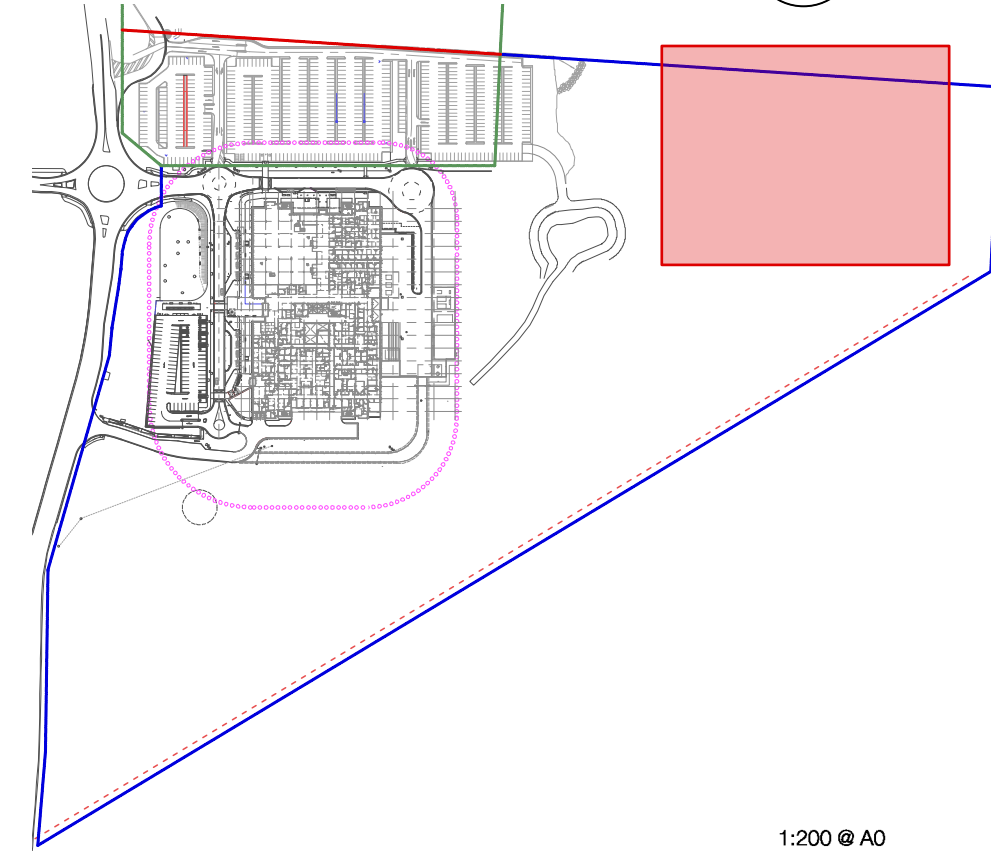

1:200 @ A0  
0 2 5 10 15m 20m

NOTES

Contractor must verify all dimensions on site before commencing work or preparing shop drawings. Do not scale drawings. Resolve discrepancies with Black Beetle before proceeding. Copyright of this drawing and the design executed remain vested in Black Beetle.

REFER TO BBE-LSA-DRW-GX0-100 FOR  
LEGEND AND GENERAL NOTES  
REFER TO BBE-LSA-DRW-GX0-300 FOR  
PLANT SCHEDULE

10	SSI 2	05.09.19
09	Design Development	19.08.19
08	Design Development	30.07.19
07	Design Development	21.07.19
06	Design Development 50%	03.06.19
05	SSI Submission	14.02.19
04	Schematic Design	14.02.19
03	Schematic Design	17.01.19
02	Preliminary Schematic Design	10.12.18
01	Draft for Review	30.11.18

Rev	Description	Date
-----	-------------	------

MANAGING CONTRACTOR

**MULTIPLEX**

CONSULTANTS

PROJECT MANAGEMENT

CBRE

**CBRE**

ARCHITECTURE

BVN

**BVN**

STRUCTURES & CIVIL

**TTW** Taylor  
Thomson  
Whitting  
6/12 MARSH STREET | 401 CHANDLER STREET | LAURENCEVILLE NSW 2806

HYDRAULIC & FIRE

MECHANICAL

ELECTRICAL

CLIENT



PROJECT

NEW MAITLAND HOSPITAL  
Metford Road, Metford

DRAWING TITLE

Landscape General Arrangement Plan  
Quadrant C0

STATUS Design Development		JOB NO. 1229	
SCALE AT A0 1:200	DRAWN GB/LT	CO-ORDINATED GB/IK	CHECKED IK
DWG NO. BBE-LSA-DRW-GC0-103		ISSUE 10	

Original Sheet Size A0 - 1188 x 841mm

BOUNDARY

EXISTING SCRUB / BUSHLAND TO BE RETAINED.

EXISTING SCRUB / BUSHLAND TO BE RETAINED.

FINAL EXTENT OF WORKS TO BE  
DETERMINED ON SITE.

PM5  
HYDROMULCH - REFER TO PLANT  
SCHEDULE FOR SPECIES MIX

REFER TO BBE-LSA-DRW-GE0-106

FOR INFORMATION

REFER TO BBE-LSA-DRW-GBC-102