


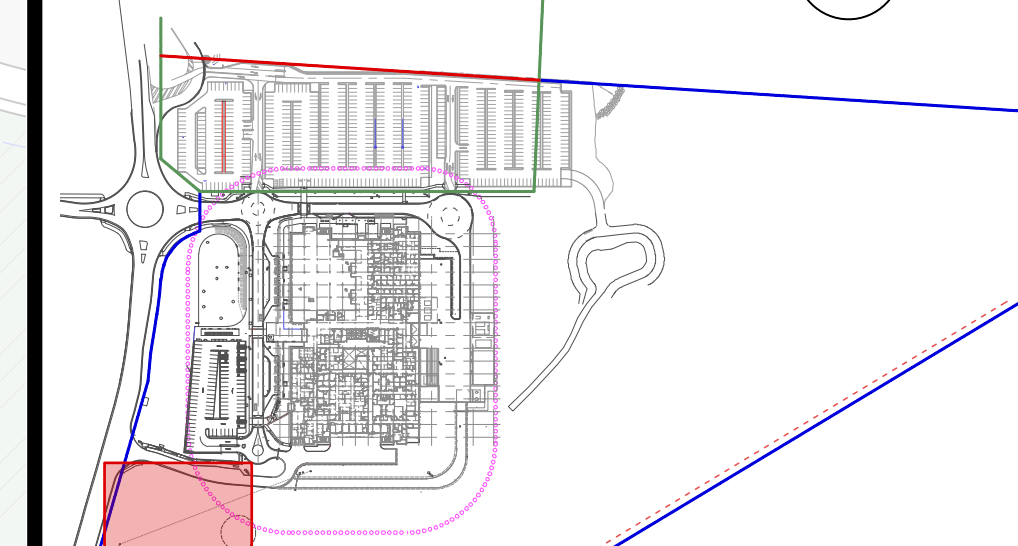

NOTES

Contractor must verify all dimensions on site before commencing work or preparing shop drawings. Do not scale drawings. Resolve discrepancies with Black Beetle before proceeding. Copyright of this drawing and the design executed remain vested in Black Beetle

REFER TO BBE-LSA-DRW-GX0-100 FOR
LEGEND AND GENERAL NOTES

REFER TO BBE-LSA-DRW-GX0-300 FOR
PLANT SCHEDULE

05	SSI 2	06.09.19
04	Design Development	19.08.19
03	Design Development	30.07.19
02	Design Development	21.07.19
01	Design Development 50%	03.06.19

Rev	Description	Date
-----	-------------	------

MANAGING CONTRACTOR

MULTIPLEX

CONSULTANTS

PROJECT MANAGEMENT

CBF

ARCHITECTURE



STRUCTURES & CIVIL

TTW Taylor
Thomson
Whitting
612 9439 7288 | 48 Chandos Street St Leonards NSW 2060

HYDRAULIC & FIRE

MECHANICAL

ELECTRICAL

CLIENT



PROJECT

NEW MAITLAND HOSPITAL
Metford Road, Metford




DRAWING TITLE

Landscape General Arrangement Plan
Quadrant F1

STATUS Design Development			JOB NO. 1229	
SCALE AT A0 1:100	DRAWN GB / LT	CO-ORDINATED GB/IK	CHECKED IK	APPROVED GB/IK
DWG NO. BBE-LSA-DRW-GF1-1F1			ISSUE 05	

Original Sheet Size A0 - 1188 x 841mm

FOR INFORMATION

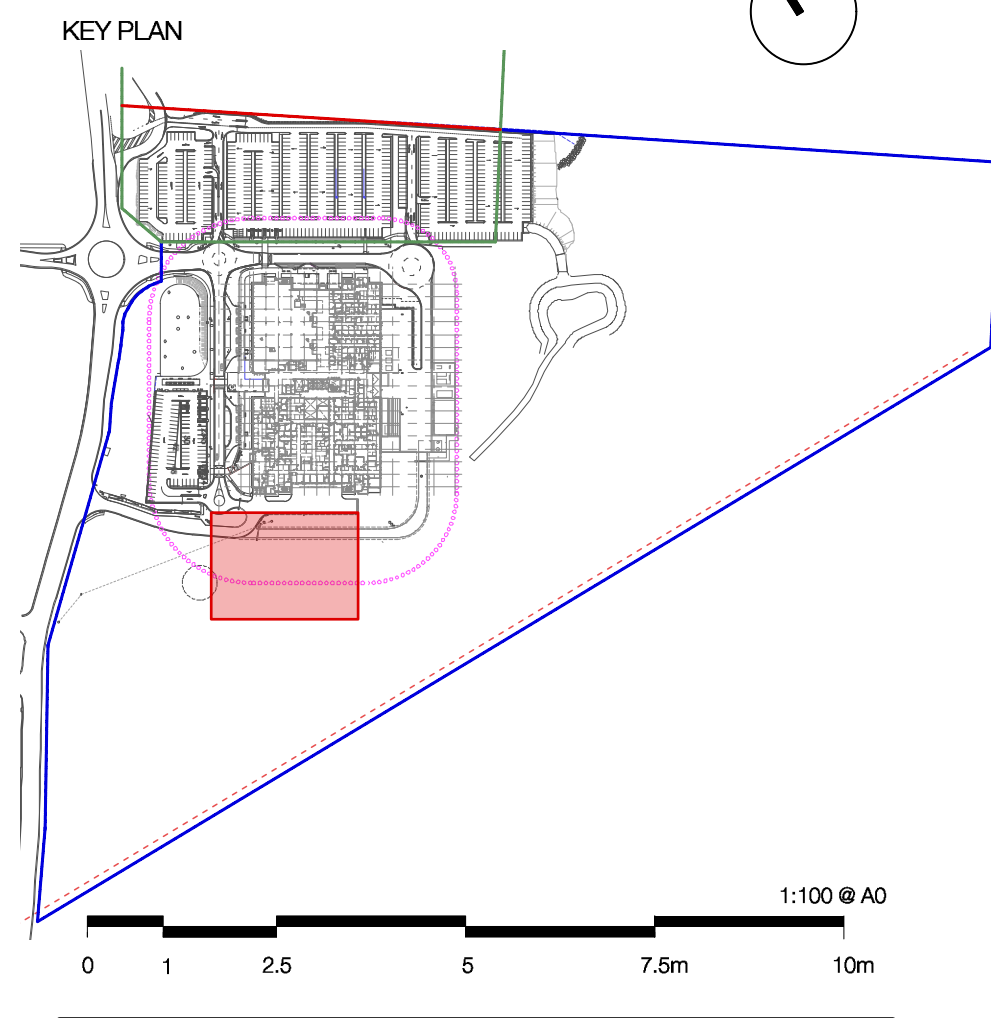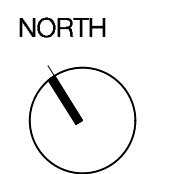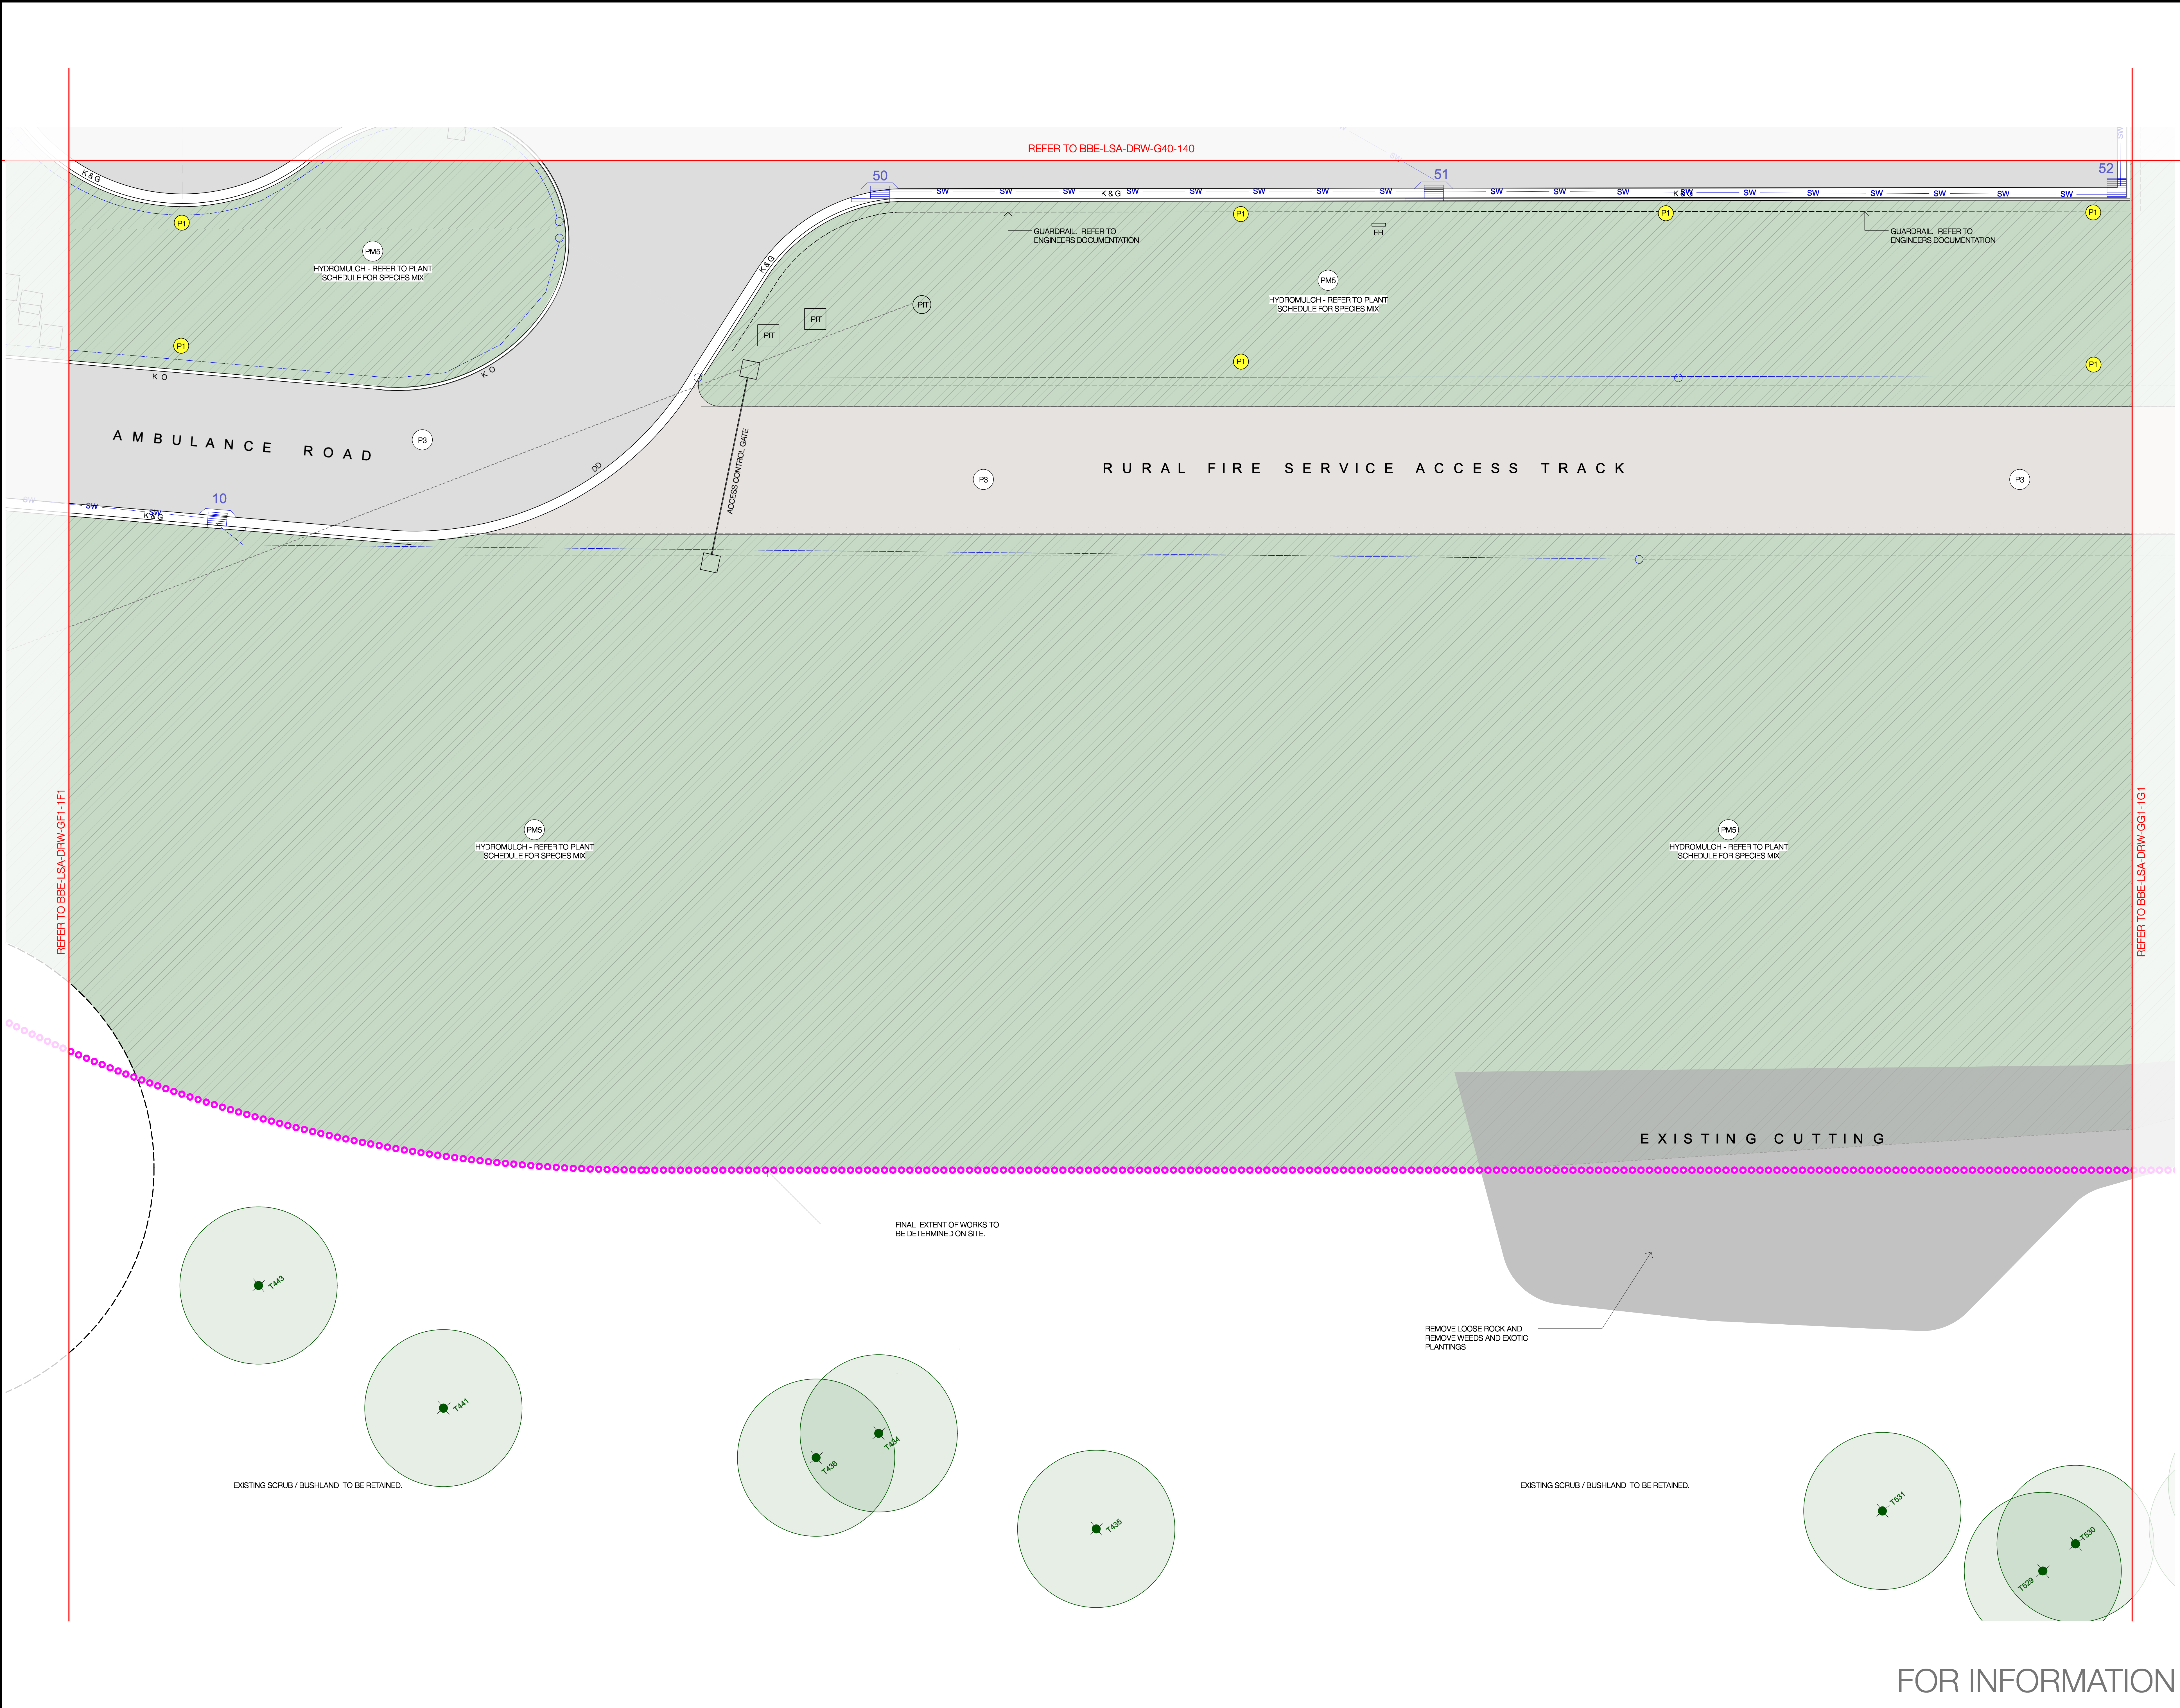

NOTES

Contractor must verify all dimensions on site before commencing work or preparing shop drawings. Do not scale drawings. Resolve discrepancies with Black Beetle before proceeding. Copyright of this drawing and the design executed herein vested in Black Beetle.

REFER TO BBE-LSA-DRW-GX0-100 FOR LEGEND AND GENERAL NOTES

REFER TO BBE-LSA-DRW-GX0-300 FOR PLANT SCHEDULE

06	SSI 2	09.09.19
05	SSI 2	05.09.19
04	Design Development	19.08.19
03	Design Development	30.07.19
02	Design Development	21.07.19
01	Design Development 50%	03.06.19

Rev	Description	Date
-----	-------------	------

MANAGING CONTRACTOR
MULTIPLEX

CONSULTANTS
PROJECT MANAGEMENT
CBRE

ARCHITECTURE
BIN
BIN

STRUCTURES & CIVIL
TTW Taylor Thomson Whitting
012 3456 7890 | 40 Chondra Street St Leonards NSW 2055

HYDRAULIC & FIRE

MECHANICAL

ELECTRICAL

CLIENT





PROJECT
NEW MAITLAND HOSPITAL
Metford Road, Metford

DRAWING TITLE
Landscape General Arrangement Plan
Quadrant F2

STATUS Design Development	JOB NO. 1229
SCALE AT A0 1:100	DRAWN GB / LT
CO-ORDINATED GB / IK	CHECKED IK
DWG NO. BBE-LSA-DRW-GF2-1F2	ISSUE 05
APPROVED GB / IK	



KEY PLAN

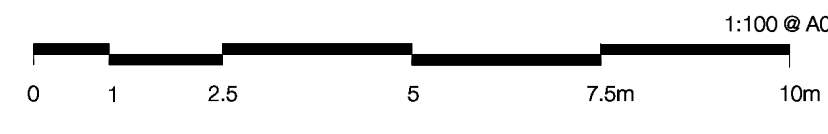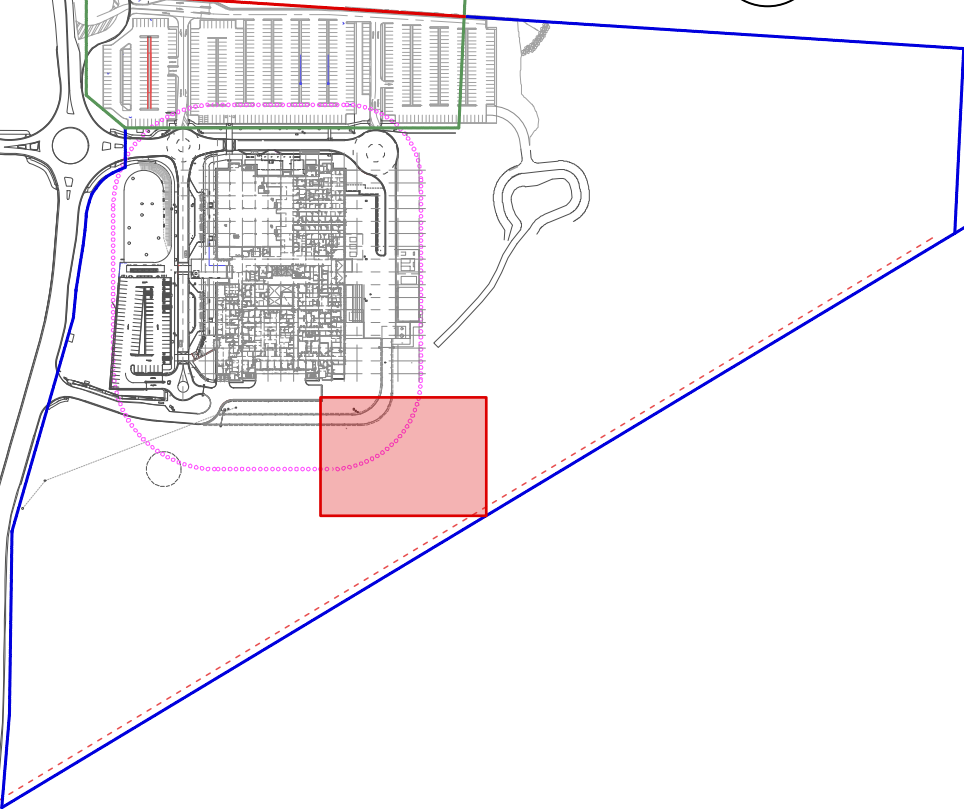

NOTES
Contractor must verify all dimensions on site before commencing work or resurveying drawings. Do not scale drawings. Resolve discrepancies with Black Beetle before proceeding. Copyright of this drawing and the design executed remain vested in Black Beetle.

REFER TO BBE-LSA-DRW-GX0-100 FOR
LEGEND AND GENERAL NOTES
REFER TO BBE-LSA-DRW-GX0-300 FOR
PLANT SCHEDULE

05	SSI 2	05.09.19
04	Design Development	19.06.19
03	Design Development	30.07.19
02	Design Development	21.07.19
01	Design Development 50%	03.06.19

Rev	Description	Date
-----	-------------	------

MANAGING CONTRACTOR

MULTIPLEX

CONSULTANTS
PROJECT MANAGEMENT

CBRE

ARCHITECTURE
BIN

STRUCTURES & CIVIL
TTW Taylor
Thomson
Whitting
612 MARR 1038 / 401 Chardon Street St Leonards NSW 2080

HYDRAULIC & FIRE

MECHANICAL

ELECTRICAL

CLIENT



PROJECT

NEW MAITLAND HOSPITAL
Metford Road, Metford

DRAWING TITLE
Landscape General Arrangement Plan
Quadrant G1

STATUS Design Development		JOB NO. 1229	
SCALE AT A0 1:100	DRAWN GB / LT	CO-ORDINATED GB/IK	APPROVED IK GB/IK
DWG NO. BBE-LSA-DRW-GG1-1G1	ISSUE 05		


Original Sheet Size A0 - 1188 x 841mm


REFER TO BBE-LSA-DRW-GD3-1D3

REFER TO BBE-LSA-DRW-GG2-1G2

REFER TO BBE-LSA-DRW-GG0-108

REFER TO BBE-LSA-DRW-GP2-1F2

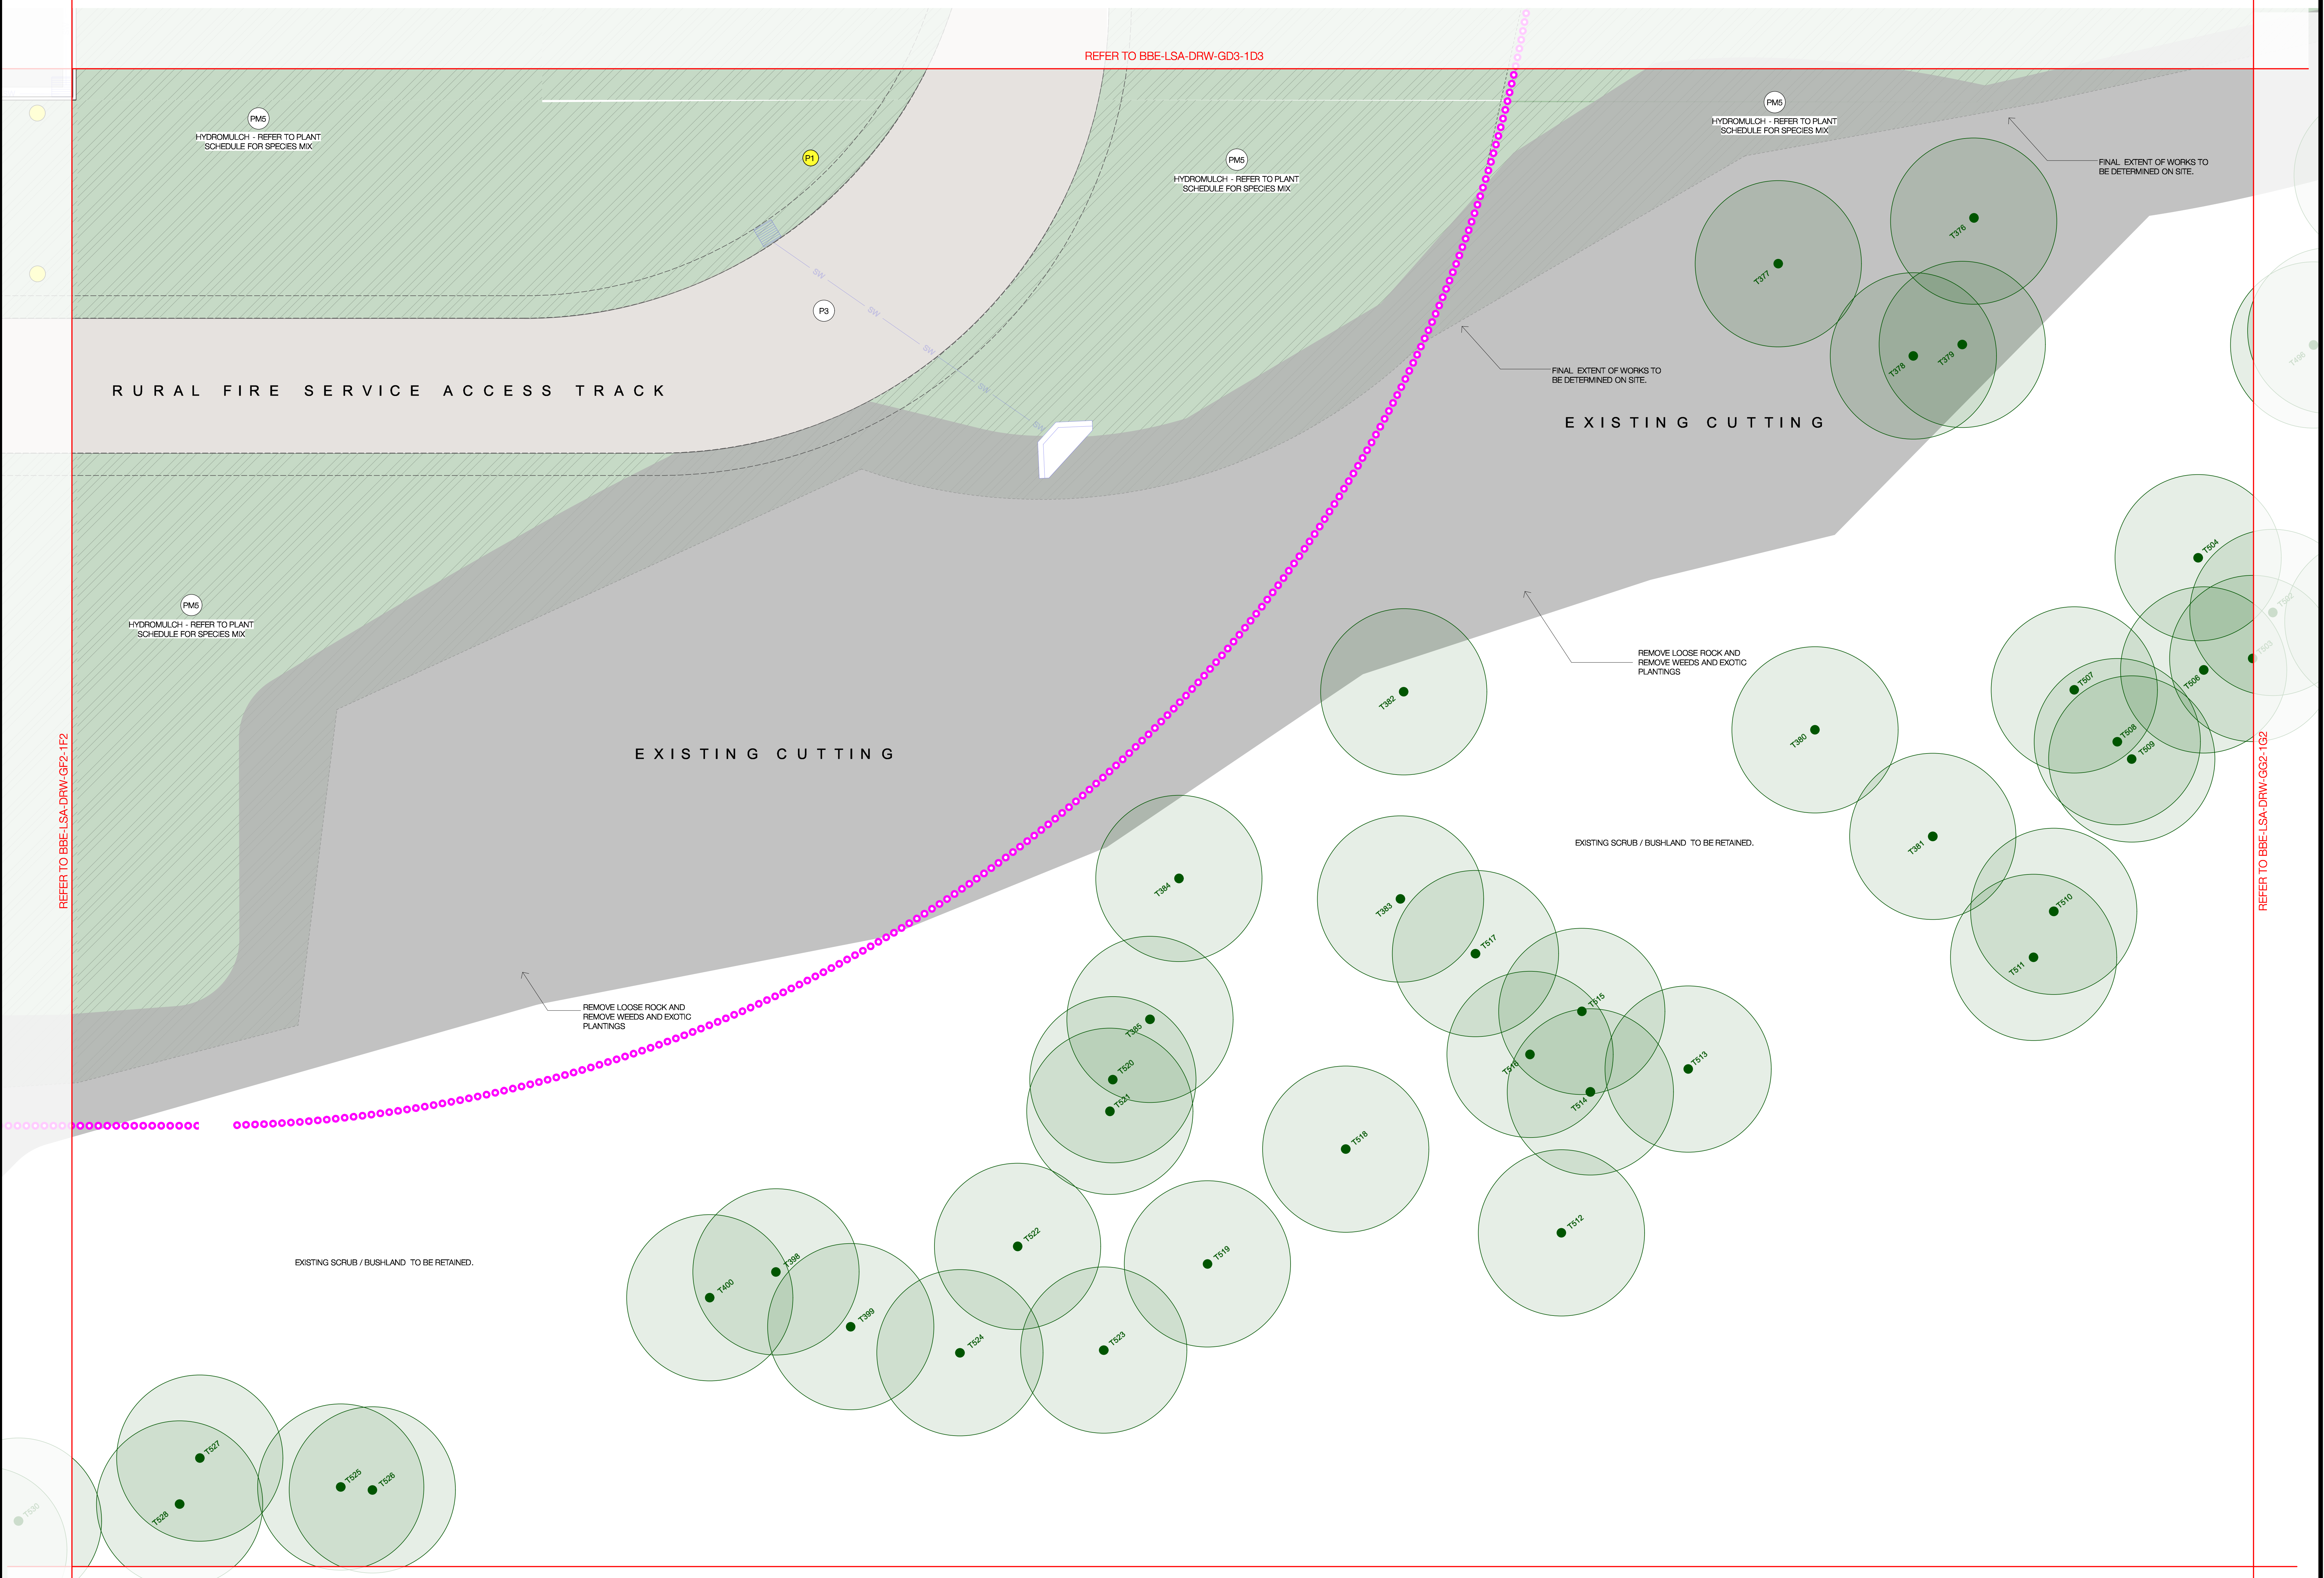

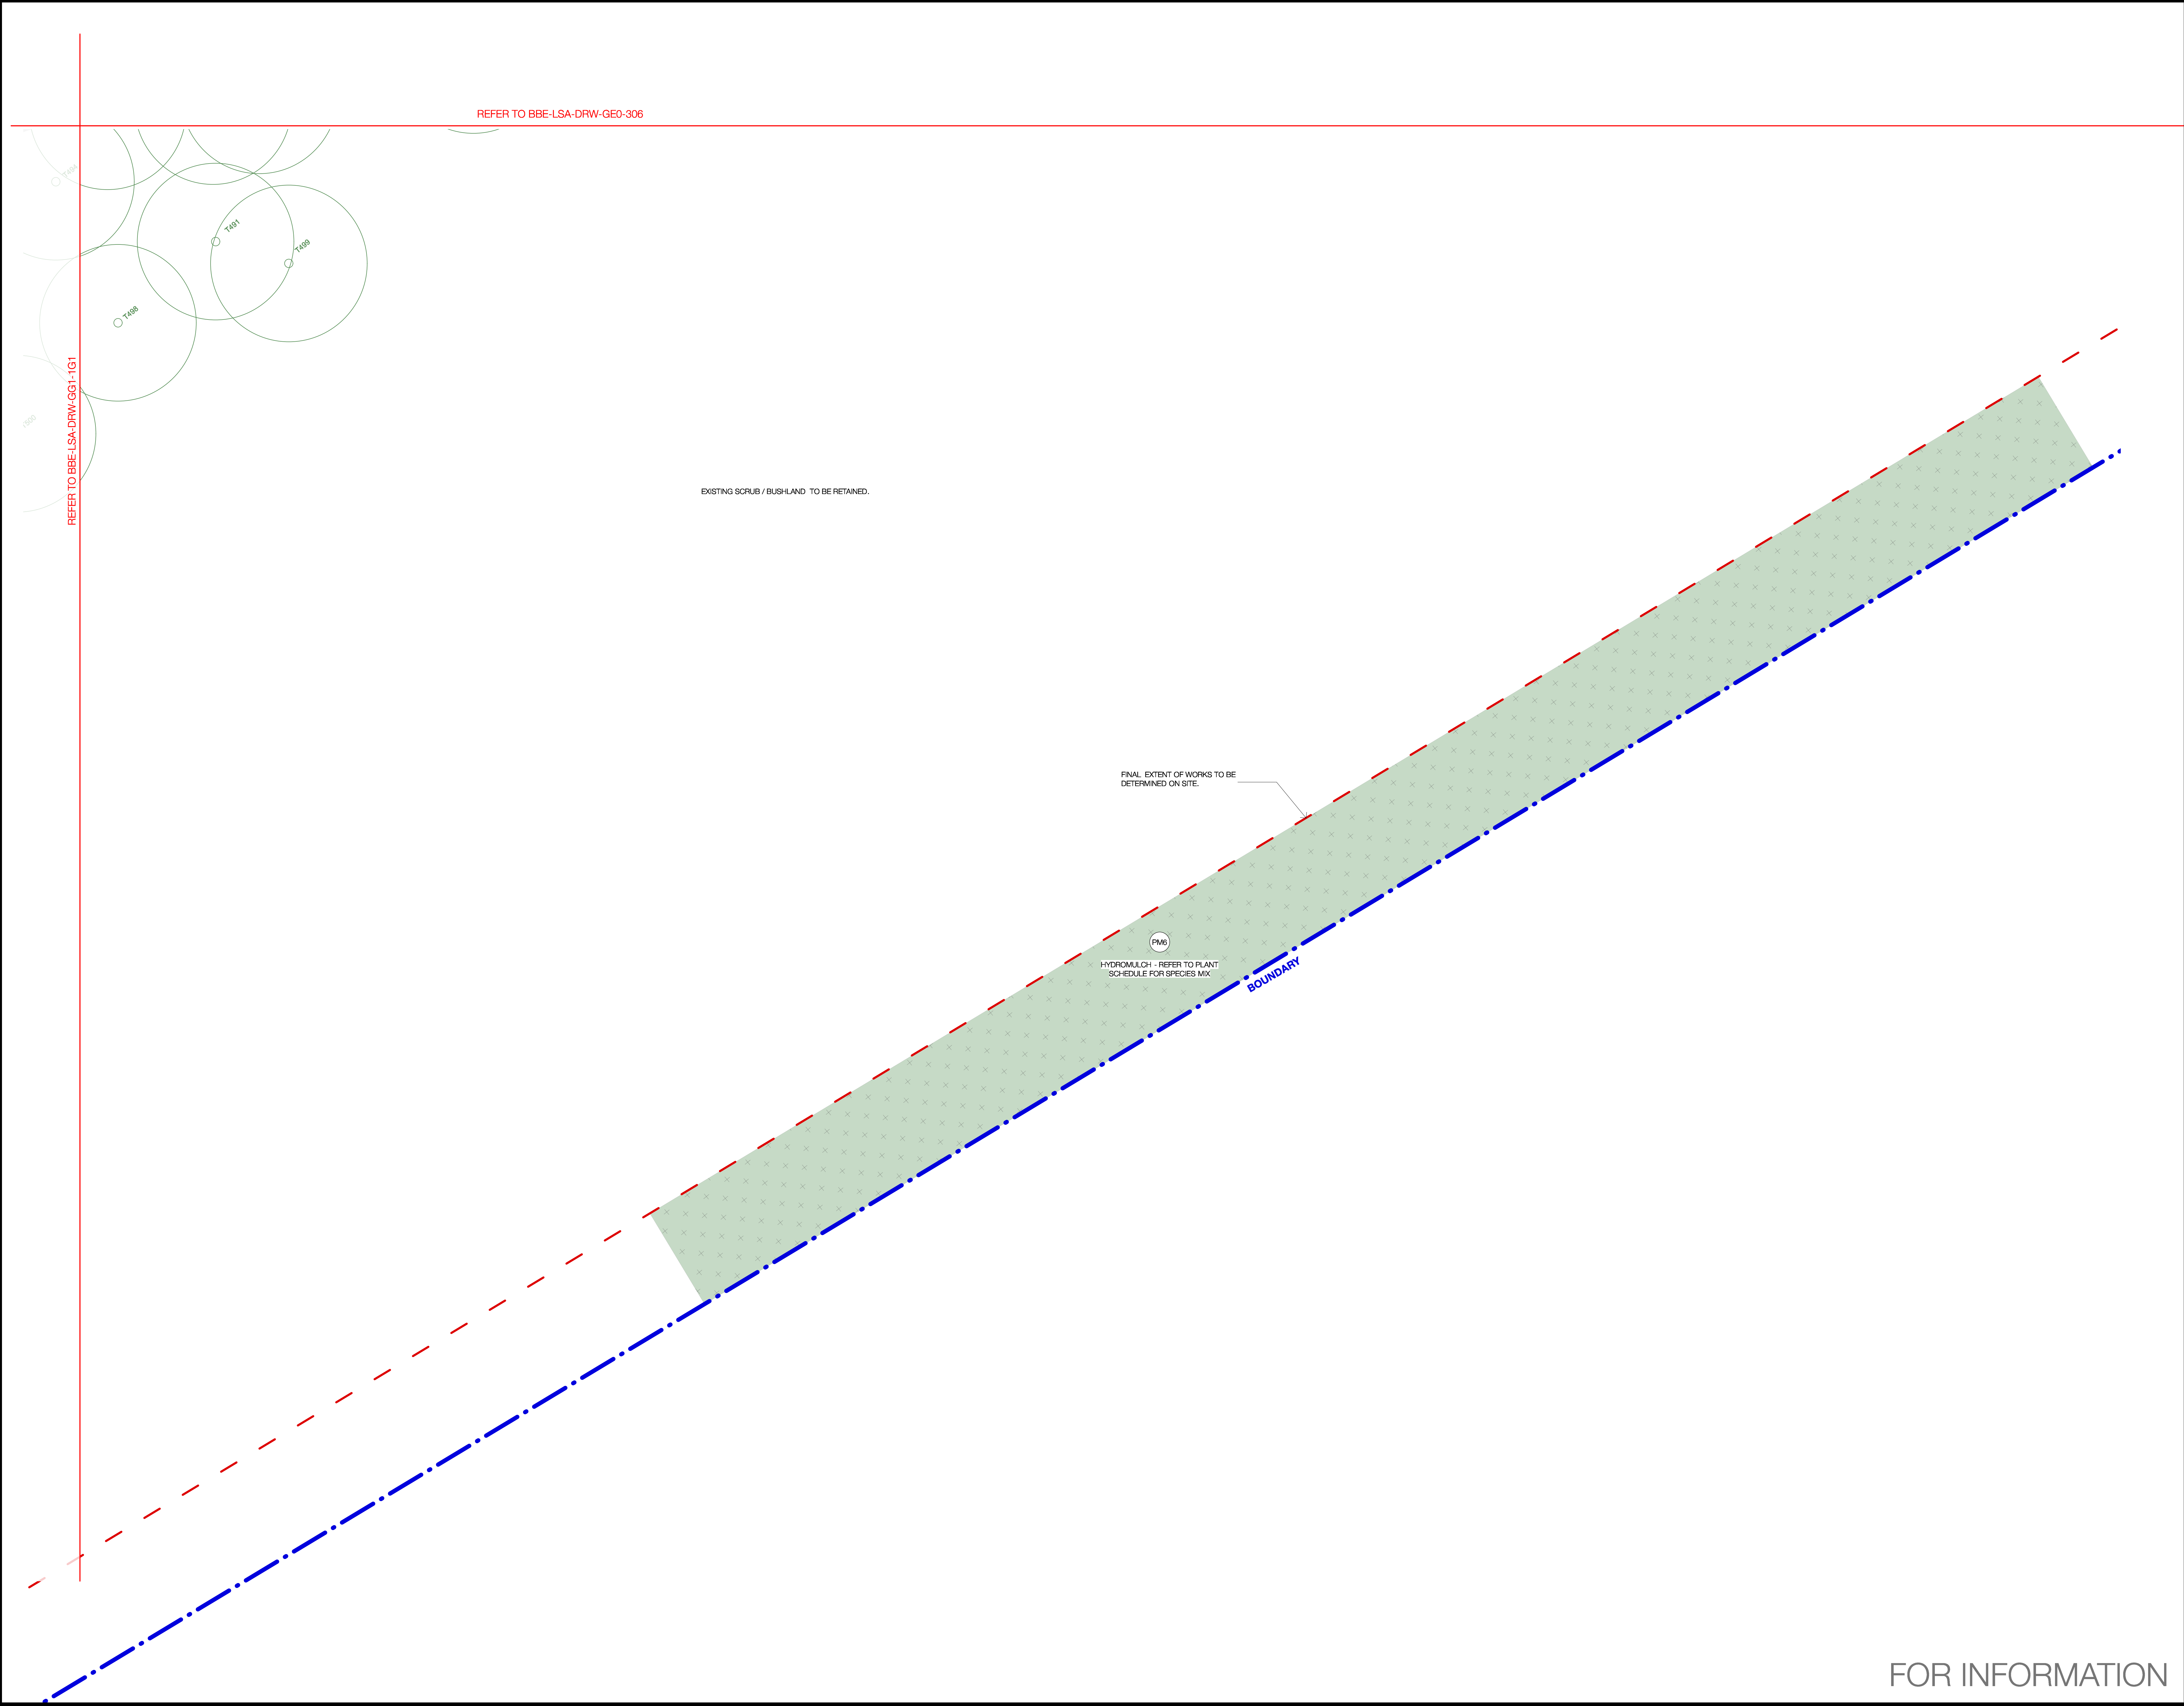

black beetle

Landscape Architecture and Design

Black Beetle Pty Ltd
Level 01 | 1073 Pittwater Road, Collaroy NSW 2097
Tel: 0422 104 416
email: blackbeetle@blackbeetle.com.au

NORTH

KEY PLAN

1:100 @ A0

0 1 2.5 5 7.5m 10m

NOTES

Contractor must verify all dimensions on site before commencing work or resurveying shop drawings. Do not scale drawings. Resolve discrepancies with Black Beetle before proceeding. Copyright of this drawing and the design executed remain vested in Black Beetle.

REFER TO BBE-LSA-DRAW-GX0-300 FOR PLANT SCHEDULE AND NOTES

REFER TO BBE-LSA-DRAW-GX0-300 FOR PLANT SCHEDULE

01 SSI 2 05.09.19

Rev	Description	Date
-----	-------------	------

MANAGING CONTRACTOR

MULTIPLEX

CONSULTANTS

PROJECT MANAGEMENT

CBRE

ARCHITECTURE

BVN

STRUCTURES & CIVIL

TTW Taylor Thomson Whitting

HYDRAULIC & FIRE

MECHANICAL

ELECTRICAL

CLIENT

NSW GOVERNMENT | Health Infrastructure

PROJECT

NEW MAITLAND HOSPITAL
Metford Road, Metford


DRAWING TITLE

Landscape General Arrangement Plan
Quadrant G2

STATUS		JOB NO.	
Design Development		1229	
SCALE AT A0	DRAWN	COORDINATED	CHECKED
1:100	GB / LT	GB/IK	IK
DWG NO.		ISSUE	
BBE-LSA-DRAW-GG2-1G2		01	

Original Sheet Size A0 - 1188 x 841mm


FOR INFORMATION

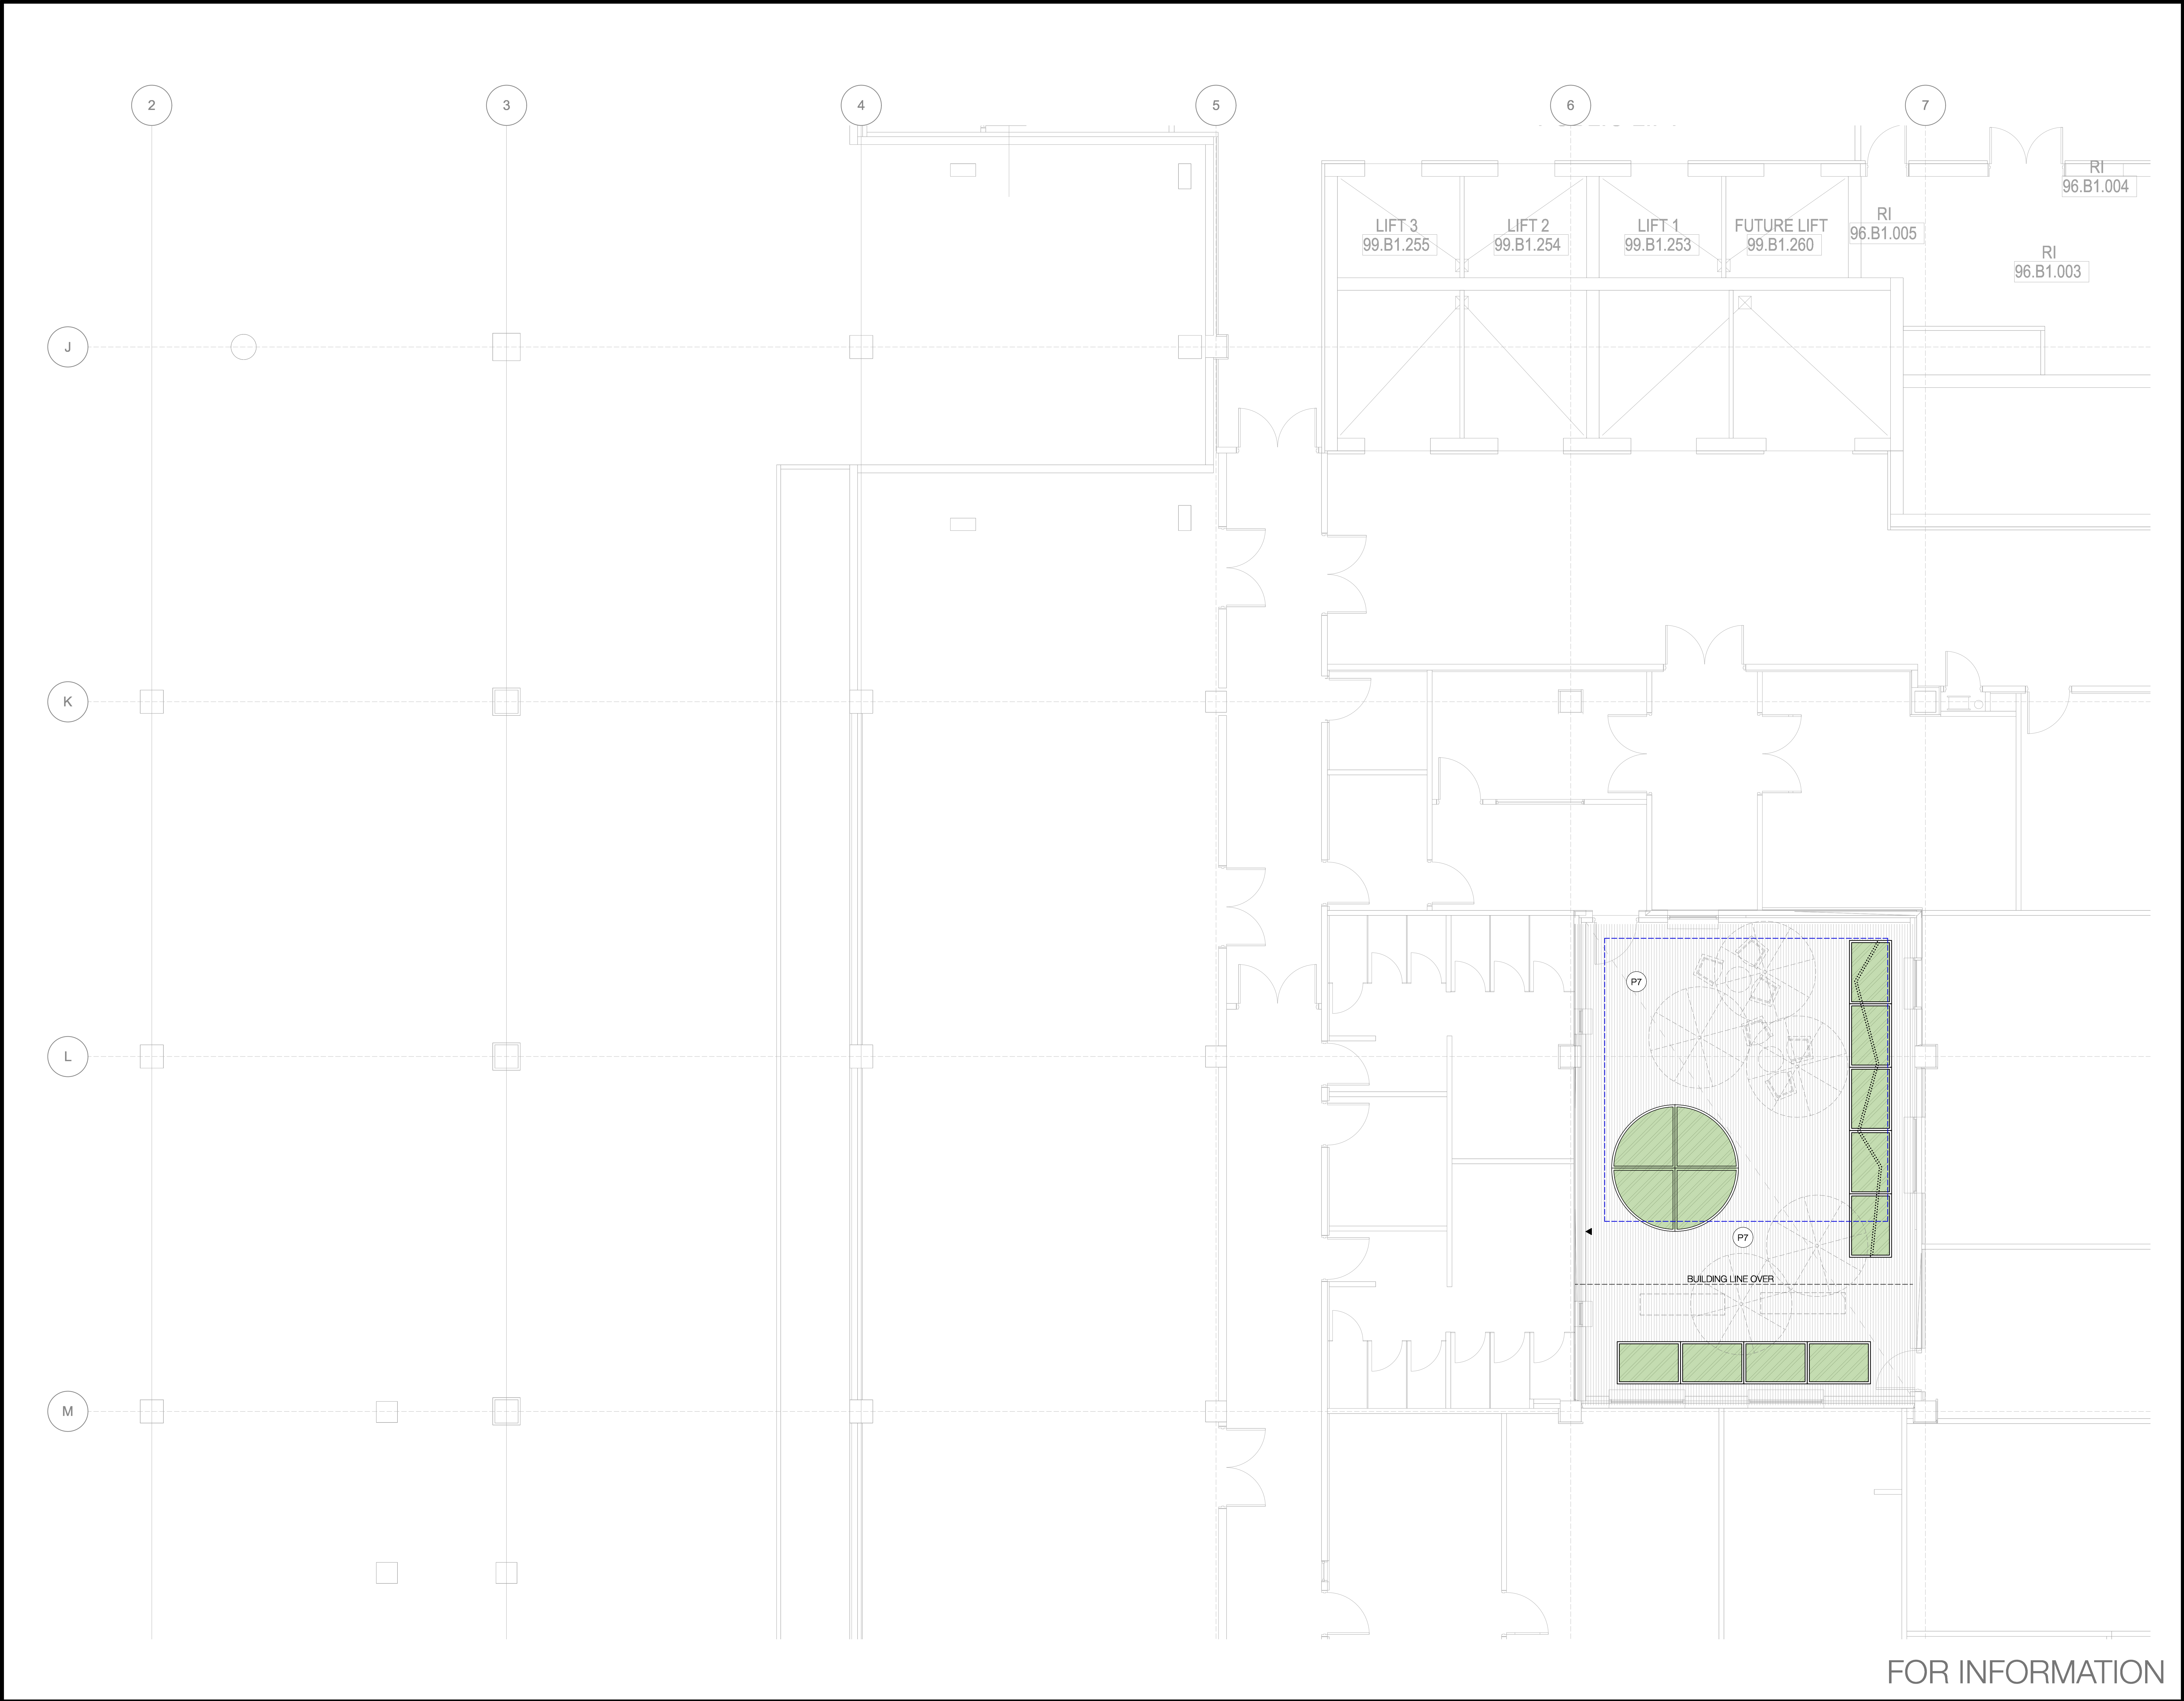

FOR INFORMATION



KEY PLAN

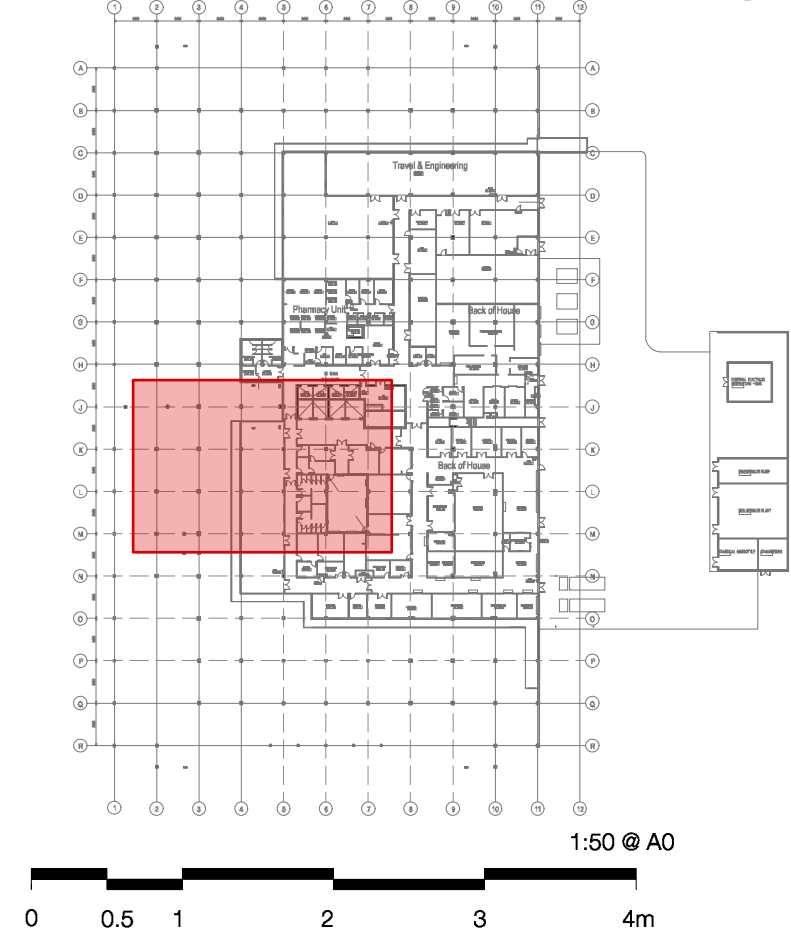

NOTES

Contractor must verify all dimensions on site before commencing work or preparing shop drawings. Do not scale drawings. Resolve discrepancies with Black Beetle before proceeding. Copyright of this drawing and the design executed remain vested in Black Beetle.

REFER TO BBE-LSA-DRW-GX0-100 FOR LEGEND AND GENERAL NOTES

09	SSI 2	09.09.19
08	Design Development	19.08.19
07	Design Development	30.07.19
06	Design Development	17.06.19
05	Design Development	14.05.19
04	SSI Submission	28.03.18
03	SSI Submission	14.02.18
02	Schematic Design	14.02.18
01	Preliminary Schematic Design	10.12.18

Rev	Description	Date
-----	-------------	------

MANAGING CONTRACTOR

MULTIPLEX

CONSULTANTS

PROJECT MANAGEMENT

CBRE

ARCHITECTURE

BVN

STRUCTURES & CIVIL

TTW Taylor
Thomson
Whitting
610 9439 7288 | 48 Charlotte Street St Leonards NSW 1585

HYDRAULIC & FIRE

MECHANICAL

ELECTRICAL

CLIENT



PROJECT

NEW MAITLAND HOSPITAL
Metford Road, Maitland

DRAWING TITLE

General Arrangement Plan
Mortuary Courtyard
Lower Ground Level
Quadrant 41



STATUS Design Development			JOB NO. 1229	
SCALE AT A0 1:50	DRAWN IK	COORDINATED GB/IK	CHECKED GB	APPROVED GB/IK
DWG NO. BBE-LSA-DRW-L41-1L41			ISSUE 09	



FOR INFORMATION



KEY PLAN

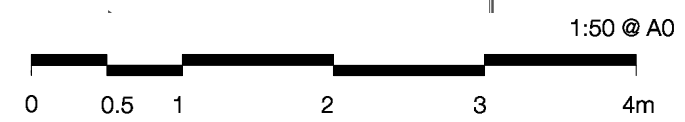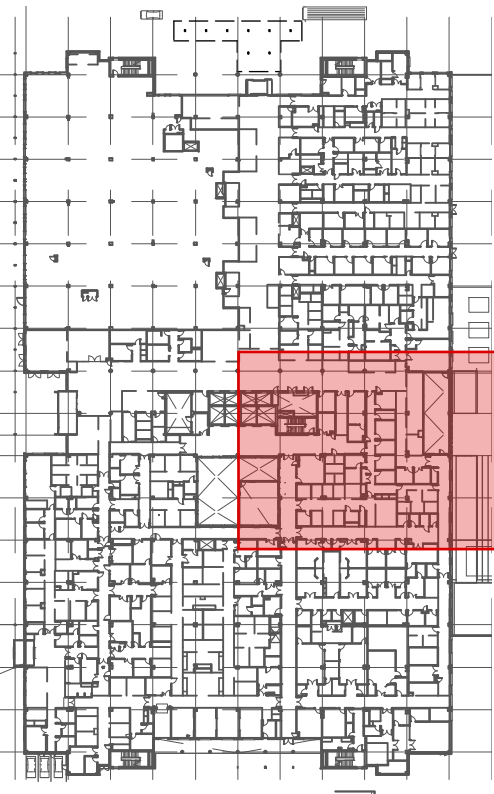

NOTES

Contractor must verify all dimensions on site before commencing work or preparing shop drawings. Do not scale drawings. Resolve discrepancies with Black Beetle before proceeding. Copyright of this drawing and the design executed remain vested in Black Beetle.

REFER TO BBE-LSA-DRAW-GX0-100 FOR
LEGEND AND GENERAL NOTES

05	SSI 2	09.09.19
04	Design Development	19.08.19
03	Design Development	30.07.19
02	Design Development	21.07.19
01	SSI Submission	19.06.19

Rev	Description	Date
-----	-------------	------

MANAGING CONTRACTOR

MULTIPLEX

CONSULTANTS

PROJECT MANAGEMENT

CBRE

CBRE

ARCHITECTURE

BVN

BVN

STRUCTURES & CIVIL

TTW Taylor
Thomson
Whitting
610 9439 7288 | 48 Charles Street St Leonards NSW 1585

HYDRAULIC & FIRE

MECHANICAL

ELECTRICAL

CLIENT



PROJECT

NEW MAITLAND HOSPITAL
Metford Road, Maitland


DRAWING TITLE

General Arrangement Plan
Multi Faith Courtyard
Ground Level
Quadrant 42

STATUS	Design Development	JOB NO.	1229
SCALE AT A0	1:50	DRAWN	IK
		COORDINATED	GB/IK
		CHECKED	GB
		APPROVED	GB/IK
DWG NO.	BBE-LSA-DRAW-142-1142	ISSUE	05



FOR INFORMATION

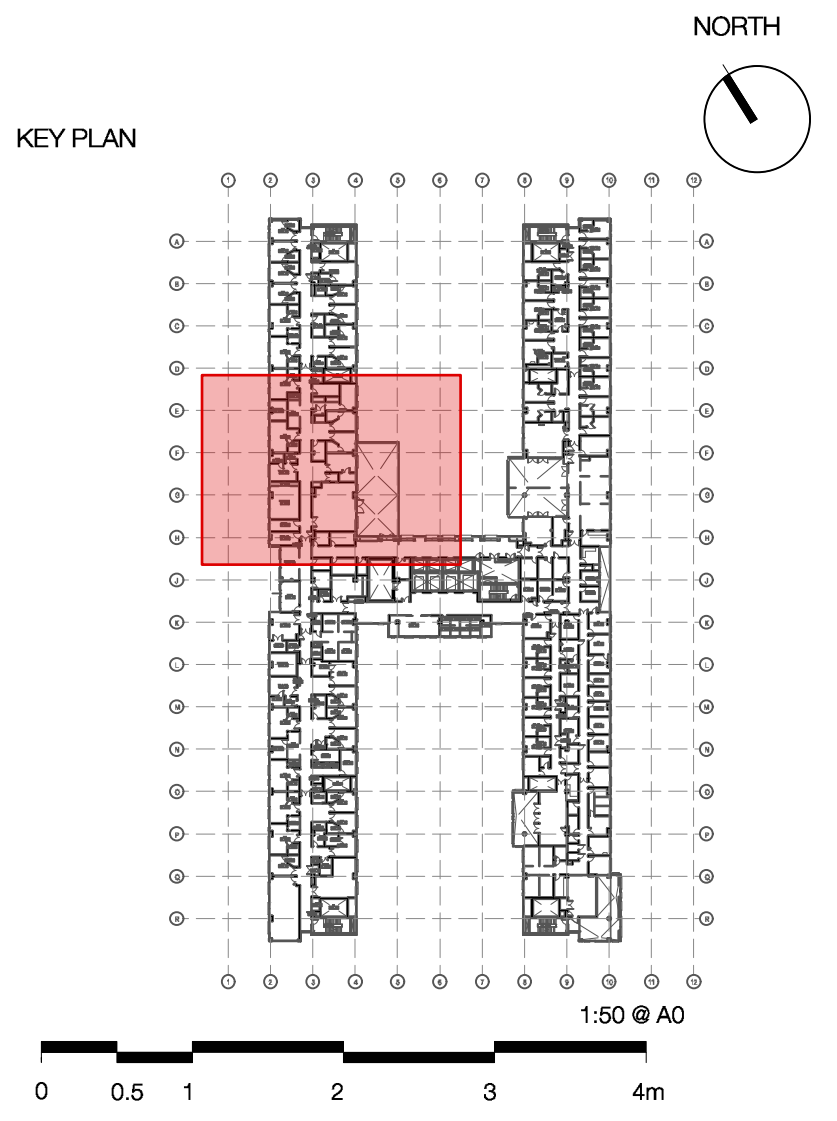

NOTES
Contractor must verify all dimensions on site before commencing work or preparing shop drawings. Do not scale drawings. Resolve discrepancies with Black Beetle before proceeding. Copyright of this drawing and the design executed remain vested in Black Beetle.
REFER TO BBE-LSA-DRAW-GX0-100 FOR LEGEND AND GENERAL NOTES

07	SSI 2	09.09.19
06	Design Development	19.06.19
05	Design Development	17.06.19
04	SSI Submission	28.03.19
03	SSI Submission	14.02.19
02	Schematic Design	14.02.19
01	Preliminary Schematic Design	10.12.18

Rev	Description	Date
-----	-------------	------

MANAGING CONTRACTOR

MULTIPLEX

CONSULTANTS
PROJECT MANAGEMENT

CBRE

ARCHITECTURE

BVN

STRUCTURES & CIVIL

TTW Taylor Thomson Whitting
615 9439 7388 | 48 Charlotte Street St Leonards NSW 1585

HYDRAULIC & FIRE

MECHANICAL

ELECTRICAL

CLIENT

NSW GOVERNMENT | Health Infrastructure

PROJECT

NEW MAITLAND HOSPITAL
Metford Road, Maitland

DRAWING TITLE

General Arrangement Plan
Rehabilitation Courtyard
Level 03
Quadrant 23

STATUS
SSI

JOB NO.
1229

SCALE AT A0	DRAWN	COORDINATED	CHECKED	APPROVED
1:50	IK	GB/IK	GB	GB/IK

DWG NO.	ISSUE
BBE-LSA-DRAW-323-1323	07

Original Sheet Size A0: 1188 x 841mm



FOR INFORMATION

black beetle

Landscape Architecture and Design

Black Beetle Pty Ltd
Level 01 | 1073 Pittwater Road, Collaroy NSW 2097
Tel: 0422 104 416
email: blackbeetle@blackbeetle.com.au

NORTH

KEY PLAN

0 0.5 1 2 3 4m

1:50 @ A0

NOTES

Contractor must verify all dimensions on site before commencing work or preparing shop drawings. Do not scale drawings. Resolve discrepancies with Black Beetle before proceeding. Copyright of this drawing and the design executed remain vested in Black Beetle.

REFER TO BBE-LSA-DRW-GX0-100 FOR LEGEND AND GENERAL NOTES

07 SSI 2 09.09.19

06 Design Development 19.08.19

05 Design Development 17.06.19

04 SSI Submission 28.03.19

03 SSI Submission 14.02.19

02 Schematic Design 14.02.19

01 Preliminary Schematic Design 10.12.18

Rev Description Date

MANAGING CONTRACTOR

MULTIPLEX

CONSULTANTS

PROJECT MANAGEMENT

CBRE

ARCHITECTURE

BVN

STRUCTURES & CIVIL

TTW Taylor Thomson Whitting

HYDRAULIC & FIRE

MECHANICAL

ELECTRICAL

CLIENT

NSW GOVERNMENT Health Infrastructure

PROJECT

NEW MAITLAND HOSPITAL
Metford Road, Maitland

DRAWING TITLE

General Arrangement Plan
Mental Health Courtyard
Level 03
Quadrant 24

STATUS

Design Development

JOB NO.

1229

SCALE AT A0

1:50

DRAWN

IK

CO-ORDINATED

GB/IK

CHECKED

GB

APPROVED

GB/IK

DWG NO.

BBE-LSA-DRW-324-1324


ISSUE

07

Original Sheet Size A0 - 1188 x 841mm



FOR INFORMATION

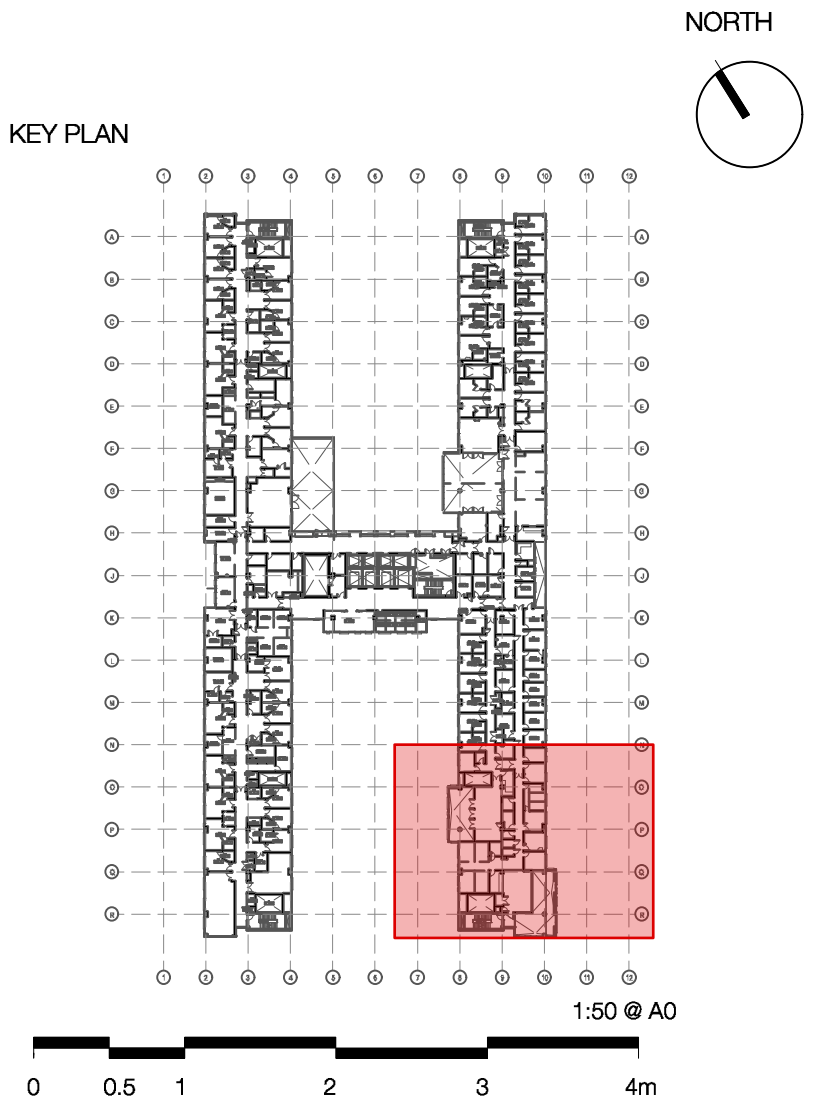

NOTES

Contractor must verify all dimensions on site before commencing work or preparing shop drawings. Do not scale drawings. Resolve discrepancies with Black Beetle before proceeding. Copyright of this drawing and the design executed remain vested in Black Beetle.

REFER TO BBE-LSA-DRW-GX0-100 FOR
LEGEND AND GENERAL NOTES

04	SSI 2	09.09.19
03	Design Development	19.08.19
02	Design Development	21.07.19
01	SSI Submission	19.06.19

Rev	Description	Date
-----	-------------	------

MANAGING CONTRACTOR

MULTIPLEX

CONSULTANTS

PROJECT MANAGEMENT

CBRE

ARCHITECTURE

BVN

STRUCTURES & CIVIL

TTW Taylor Thomson Whitting

672 5400 1028 | 40 Chondra Street St Leonards NSW 2058

HYDRAULIC & FIRE

MECHANICAL

ELECTRICAL

CLIENT



PROJECT

NEW MAITLAND HOSPITAL
Metford Road, Maitland

DRAWING TITLE

General Arrangement Plan
Mental Health Courtyard
Level 03
Quadrant 44

STATUS

Design Development

JOB NO.
1229

SCALE AT A0

1:50



DWG NO.
BBE-LSA-DRW-344-1344

ISSUE
04

Original Sheet Size A0 - 1188 x 841mm



FOR INFORMATION

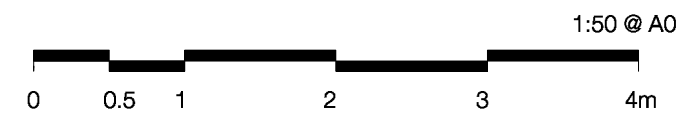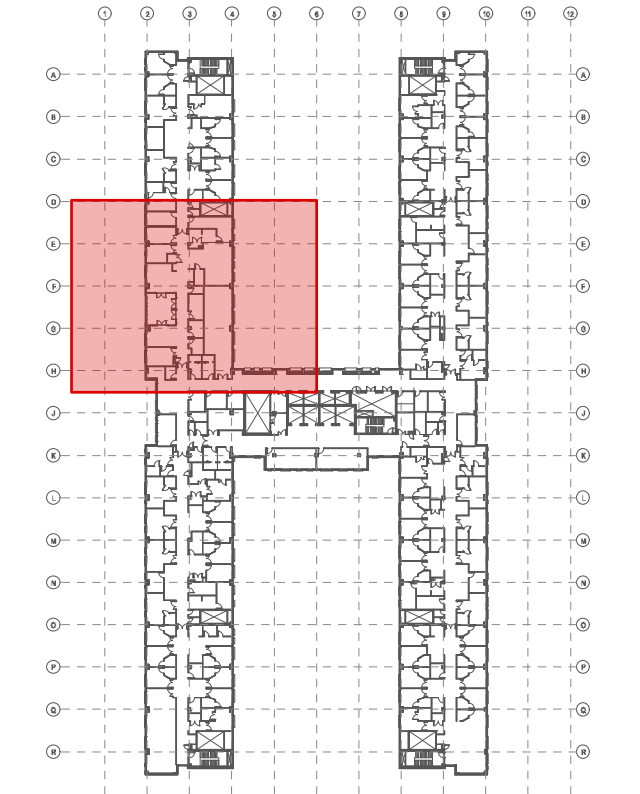

NOTES

Contractor must verify all dimensions on site before commencing work or resurveying shop drawings. Do not scale drawings. Resolve discrepancies with Black Beetle before proceeding. Copyright of this drawing and the design executed remain vested in Black Beetle.

REFER TO BBE-LSA-DRW-GX0-100 FOR
LEGEND AND GENERAL NOTES

05	SSI 2	09.09.19
04	Design Development	19.09.19
03	Design Development	30.07.19
02	Design Development	21.07.19
01	Preliminary Design Development	02.07.19

Rev	Description	Date
-----	-------------	------

MANAGING CONTRACTOR

MULTIPLEX

CONSULTANTS

PROJECT MANAGEMENT

CBRE

CBRE

ARCHITECTURE

BVN

BVN

STRUCTURES & CIVIL

TTW Taylor
Thomson
Whitting
6/12-6/18/2019 | 40 Chondro Street St Leonards NSW 1585

HYDRAULIC & FIRE

MECHANICAL

ELECTRICAL

CLIENT

NSW GOVERNMENT | **Health**
Infrastructure

PROJECT

NEW MAITLAND HOSPITAL
Metford Road, Maitland


DRAWING TITLE

General Arrangement Plan
Paediatric Courtyard
Level 05
Quadrant 23

STATUS	Design Development	JOB NO.	1229
SCALE AT A0	1:50	DRAWN	IK
		CO-ORDINATED	GB/IK
		CHECKED	GB
		APPROVED	GB/IK
DWG NO.	BBE-LSA-DRW-523-1523	ISSUE	05



KEY PLAN

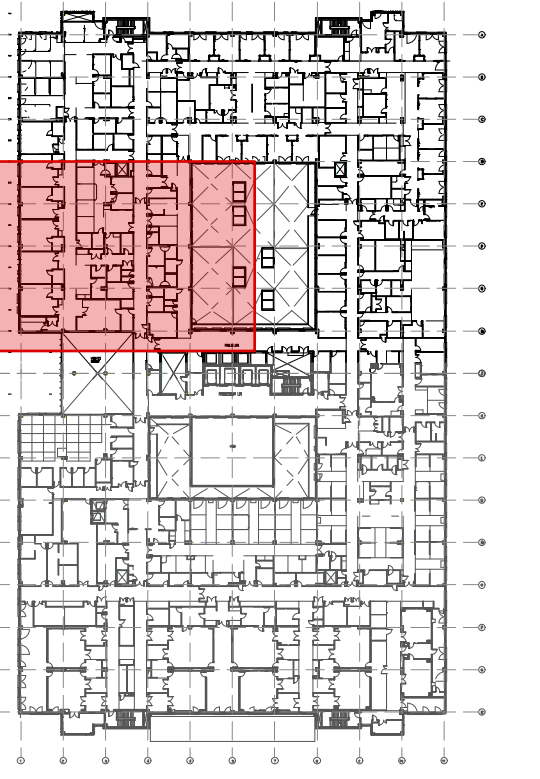

NOTES
Contractor must verify all dimensions on site before commencing work or preparing shop drawings. Do not scale drawings. Resolve discrepancies with Black Beetle before proceeding. Copyright of this drawing and the design executed remain vested in Black Beetle

02	SSI/2	16.09.19
01	SSI/2	09.09.19
Rev	Description	Date

MANAGING CONTRACTOR

MULTIPLEX

CONSULTANTS

PROJECT MANAGEMENT

CBRE

ARCHITECTURE

BVA

STRUCTURES & CIVIL

TTW Taylor
Thomson
Whitting
615 9439 7288 | 48 Chippendale Street St Leonards NSW 1585

HYDRAULIC & FIRE

MECHANICAL

ELECTRICAL

CLIENT



PROJECT

NEW MAITLAND HOSPITAL
Metford Road, Maitland

DRAWING TITLE

General Arrangement Plan
Level 01
Quadrant 23


STATUS Design Development		JOB NO. 1229	
SCALE AT A0 1:50	DRAWN IK	COORDINATED GB/IK	APPROVED GB/IK
DWG NO. BBE-LSA-DRW-123-1123	ISSUE 02		



FOR INFORMATION



KEY PLAN

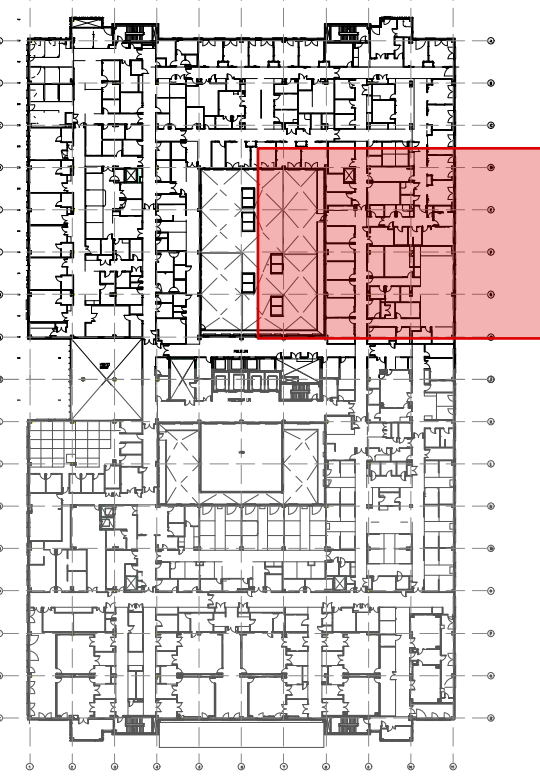

1:100 @ A0
0 1 2 4 6 8m

NOTES

Contractor must verify all dimensions on site before commencing work or preparing shop drawings. Do not scale drawings. Resolve discrepancies with Black Beetle before proceeding. Copyright of this drawing and the design executed remain vested in Black Beetle.

01 SSI 2 09.09.19

Rev	Description	Date
-----	-------------	------

MANAGING CONTRACTOR

MULTIPLEX

CONSULTANTS
PROJECT MANAGEMENT
CBRE

CBRE

ARCHITECTURE

BVA

STRUCTURES & CIVIL

TTW Taylor
Thomson
Whitting
615 9439 7288 | 48 Charlotte Street St Leonards NSW 1585

HYDRAULIC & FIRE

MECHANICAL

ELECTRICAL

CLIENT




PROJECT

NEW MAITLAND HOSPITAL
Metford Road, Maitland

DRAWING TITLE

General Arrangement Plan
Level 01
Quadrant 24

STATUS Design Development				JOB NO. 1229	
SCALE AT A0 1:50	DRAWN IK	COORDINATED GB/IK	CHECKED GB	APPROVED GB/IK	
DWG NO. BBE-LSA-DRW-124-1124				ISSUE 01	

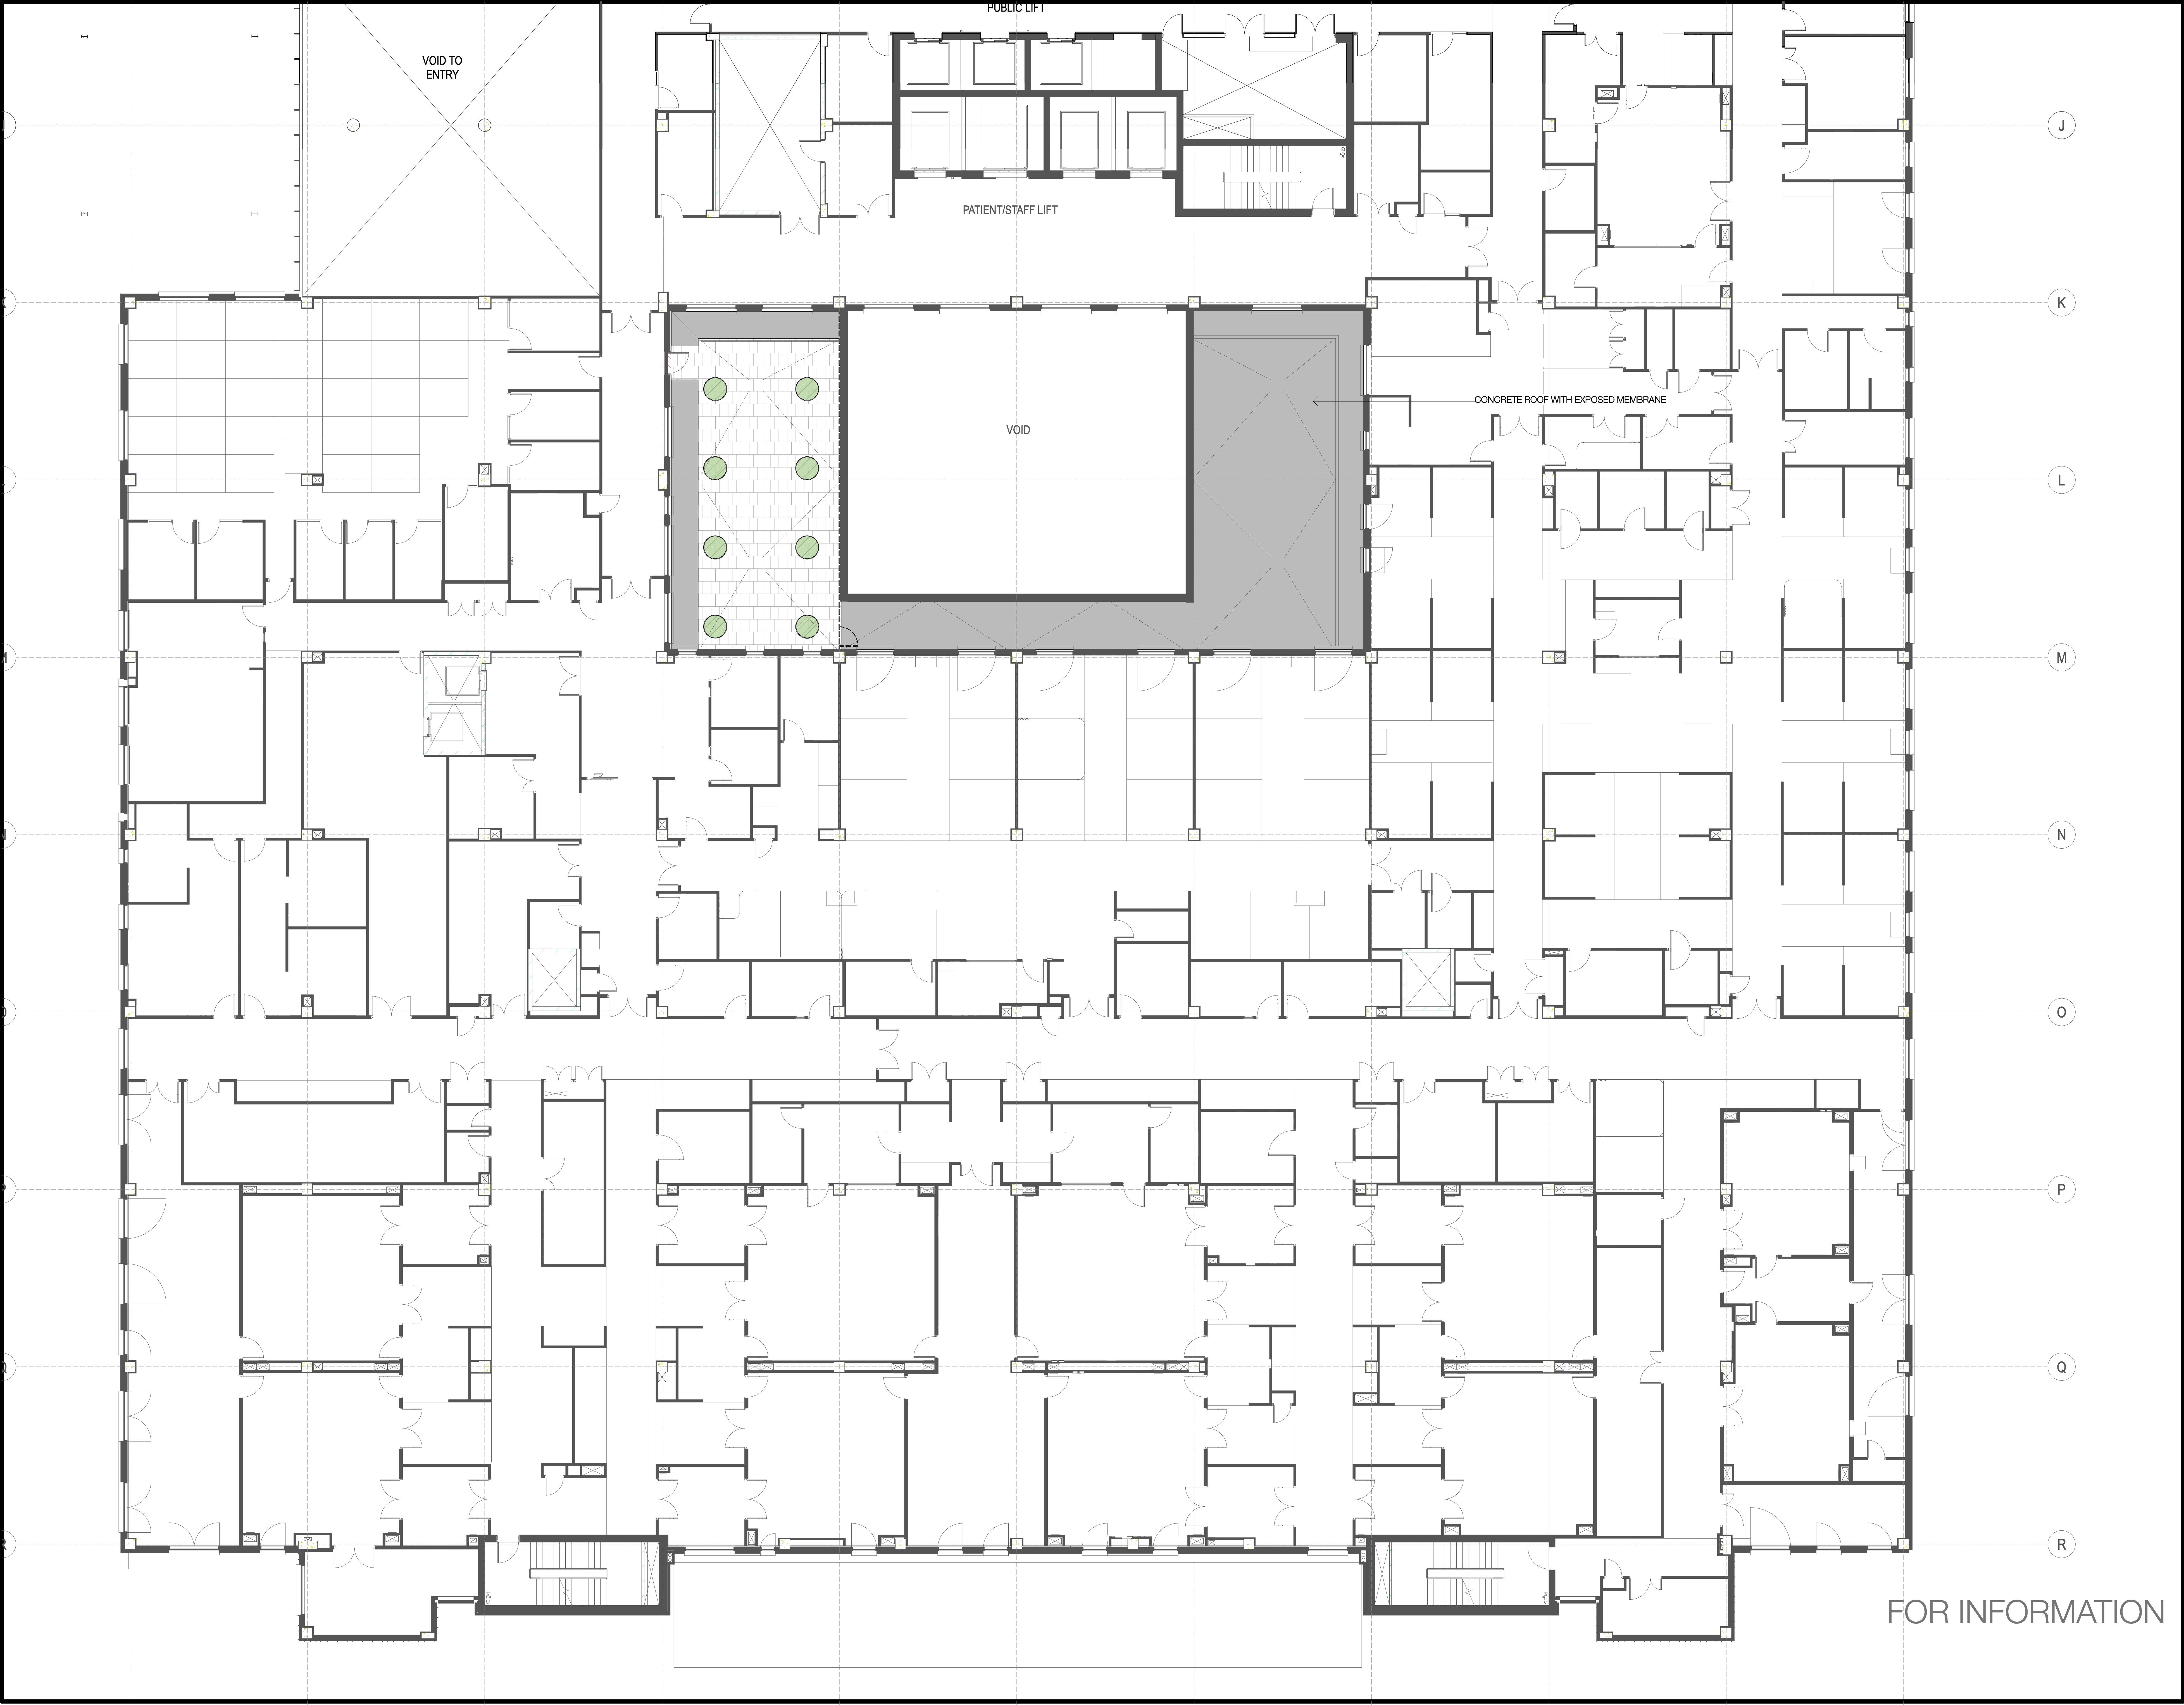


FOR INFORMATION

black beetle
Landscape Architecture and Design

Black Beetle Pty Ltd
Level 01 | 1073 Pittwater Road, Collaroy NSW 2097
Tel: 0422 104 416
email: blackbeetle@blackbeetle.com.au

NORTH

KEY PLAN

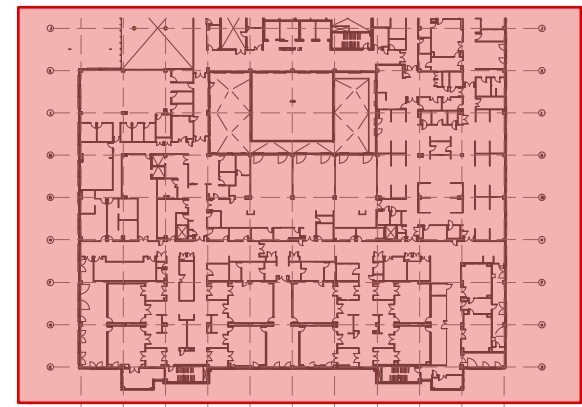

1:100 @ A0
0 1 2 4 6 8m

NOTES

Contractor must verify all dimensions on site before commencing work or preparing shop drawings. Do not scale drawings. Resolve discrepancies with Black Beetle before proceeding. Copyright of this drawing and the design executed remain vested in Black Beetle.

01 SSI Submission 19.06.19

Rev	Description	Date
-----	-------------	------

MANAGING CONTRACTOR

MULTIPLEX

CONSULTANTS

PROJECT MANAGEMENT

CBRE

ARCHITECTURE

BVN

STRUCTURES & CIVIL

TTW Taylor
Thomson
Whitting
615 9439 1788 | 48 Chardon Street St Leonards NSW 1585

HYDRAULIC & FIRE

MECHANICAL

ELECTRICAL

CLIENT



PROJECT

NEW MAITLAND HOSPITAL
Metford Road, Maitland

DRAWING TITLE

General Arrangement Plan
Level 01
Quadrant 40

STATUS Design Development					JOB NO. 1229
SCALE AT A0 1:100	DRAWN IK	COORDINATED GB/IK	CHECKED GB	APPROVED GB/IK	
DWG NO. BBE-LSA-DRW-140-1140	ISSUE 01				

Original Sheet Size A0: 1188 x 841mm