



PAVEMENT LEGEND

BIT.

HOT MIX BITUMEN

CONC.

CONCRETE FOR HEAVY VEHICLES

EX-CONC.



EXISTING CONCRETE

HEAVY DUTY CONCRETE (25,515sqm)



EXISTING CONCRETE (6,525sqm)

LIGHT DUTY PAVEMENT (36,000sqm)







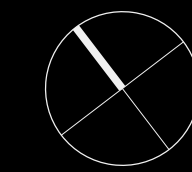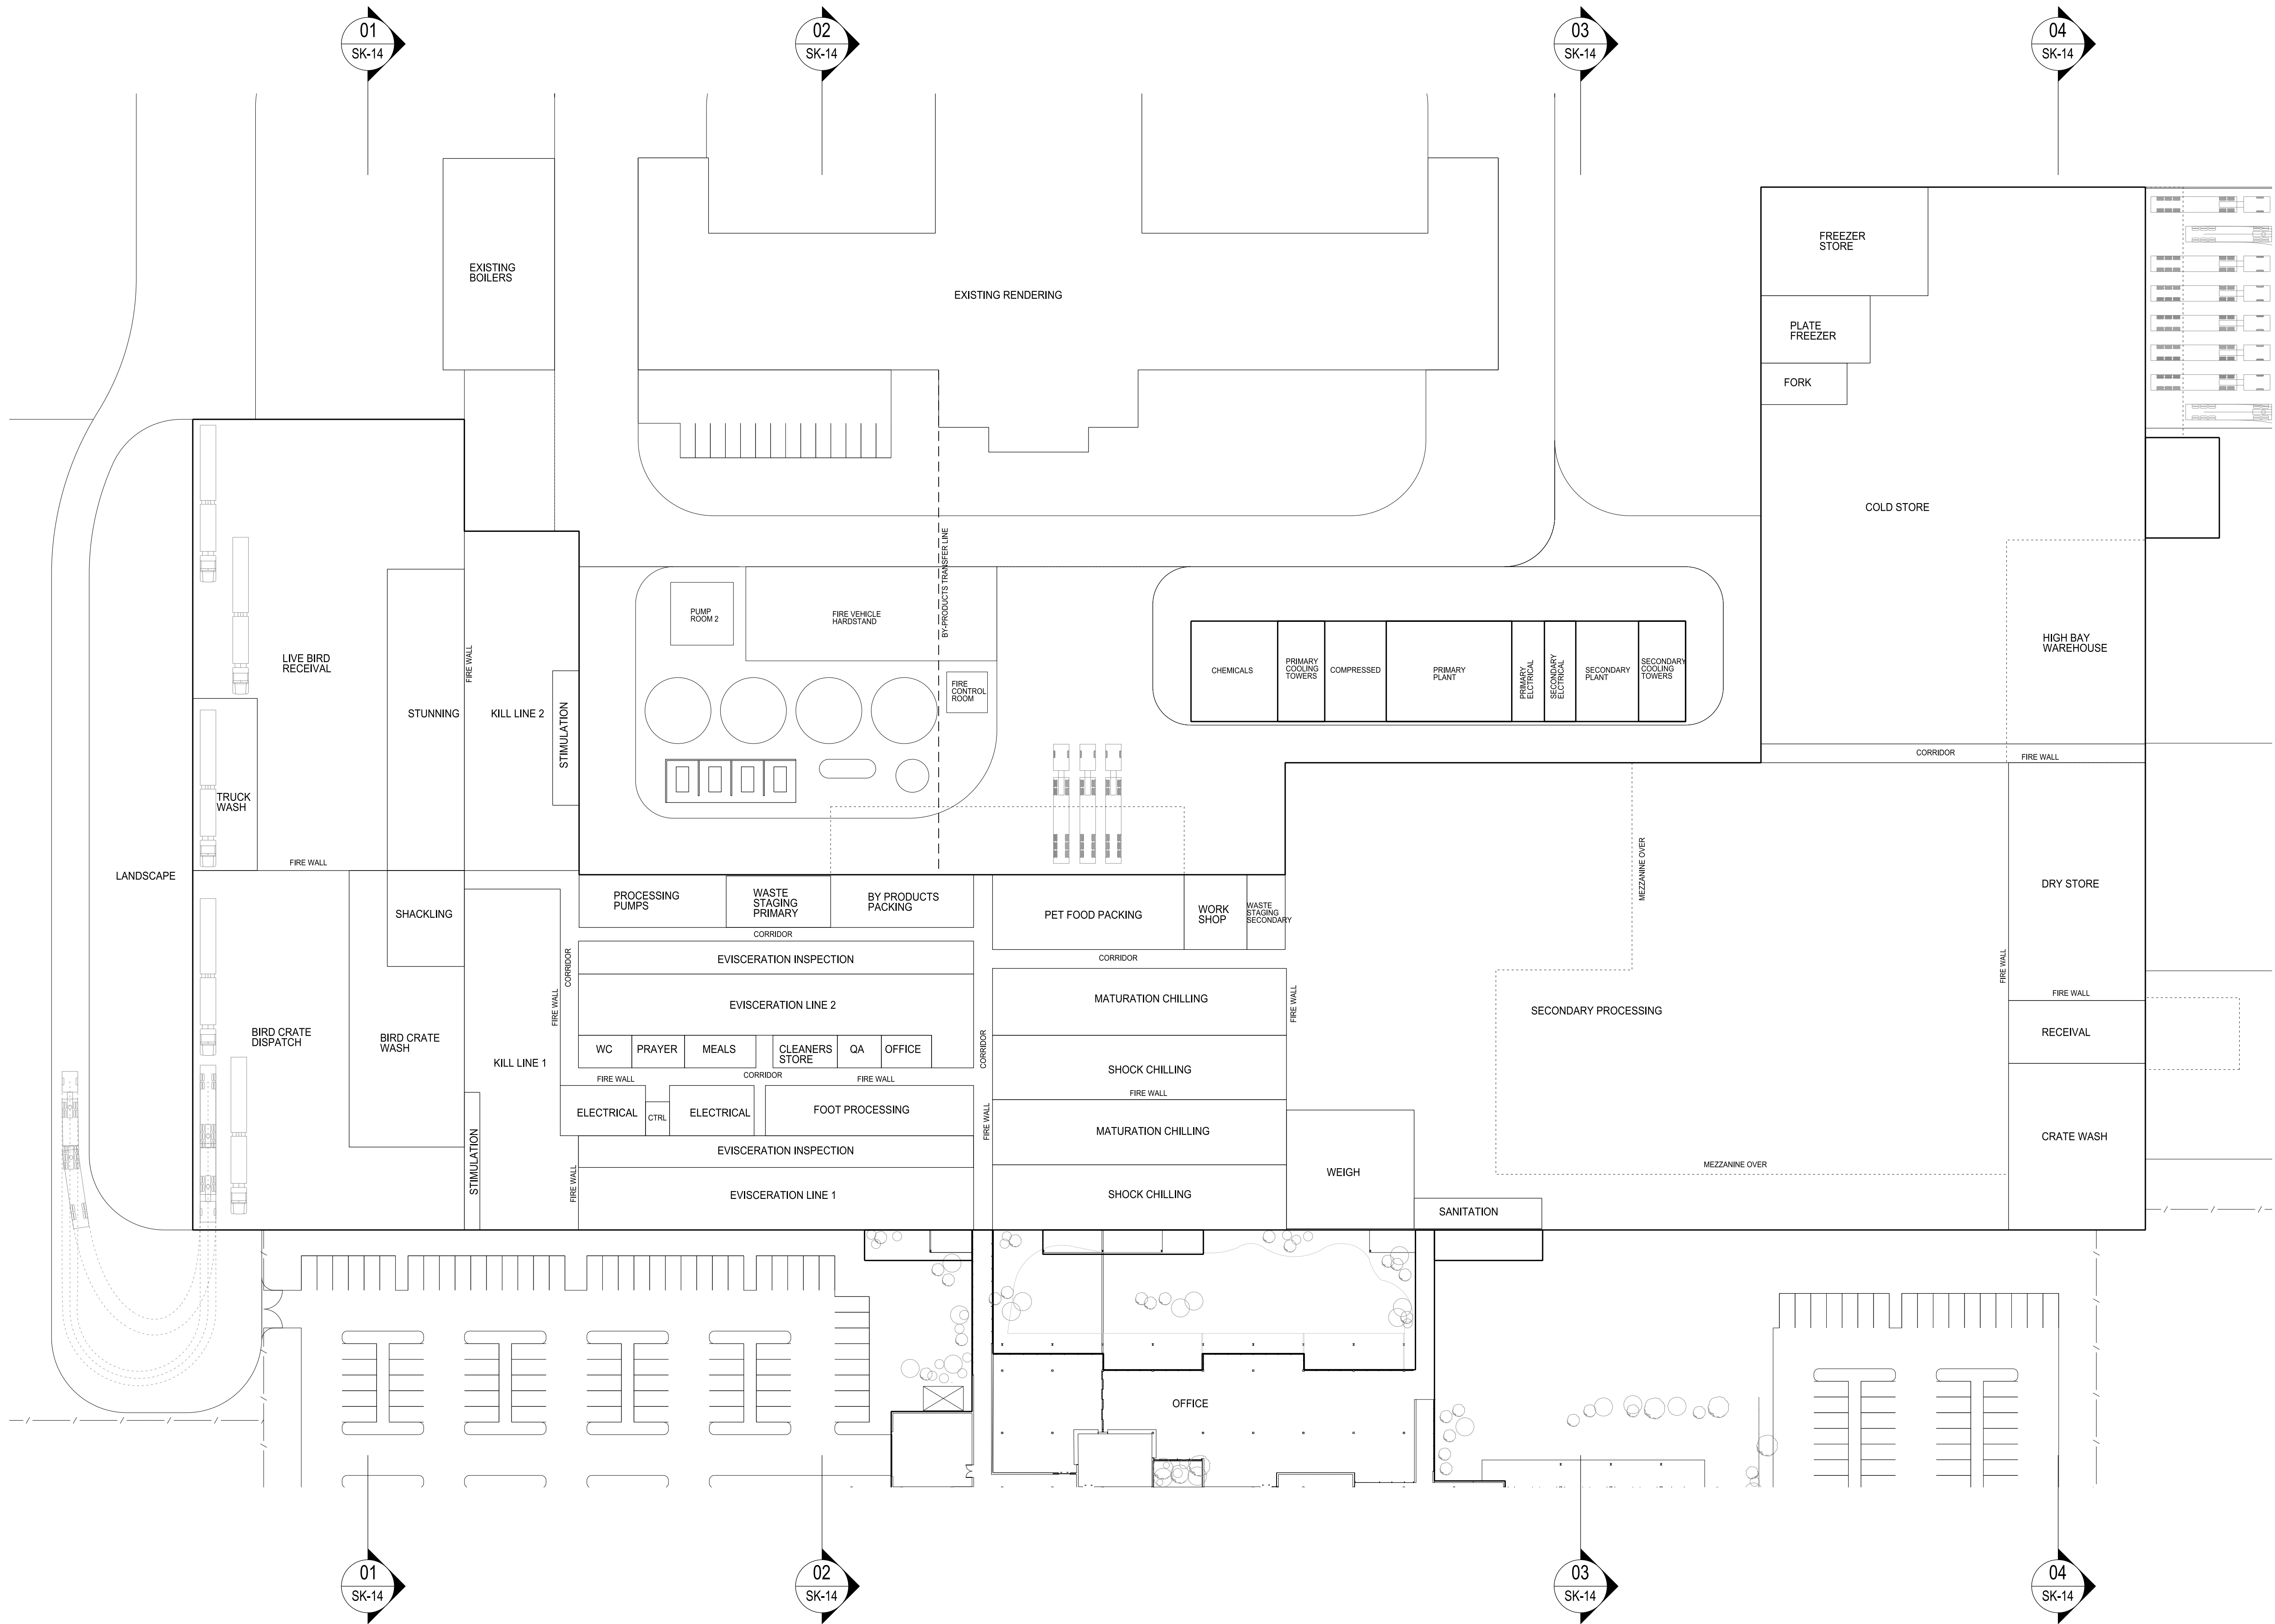




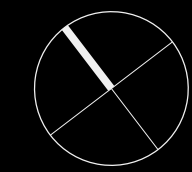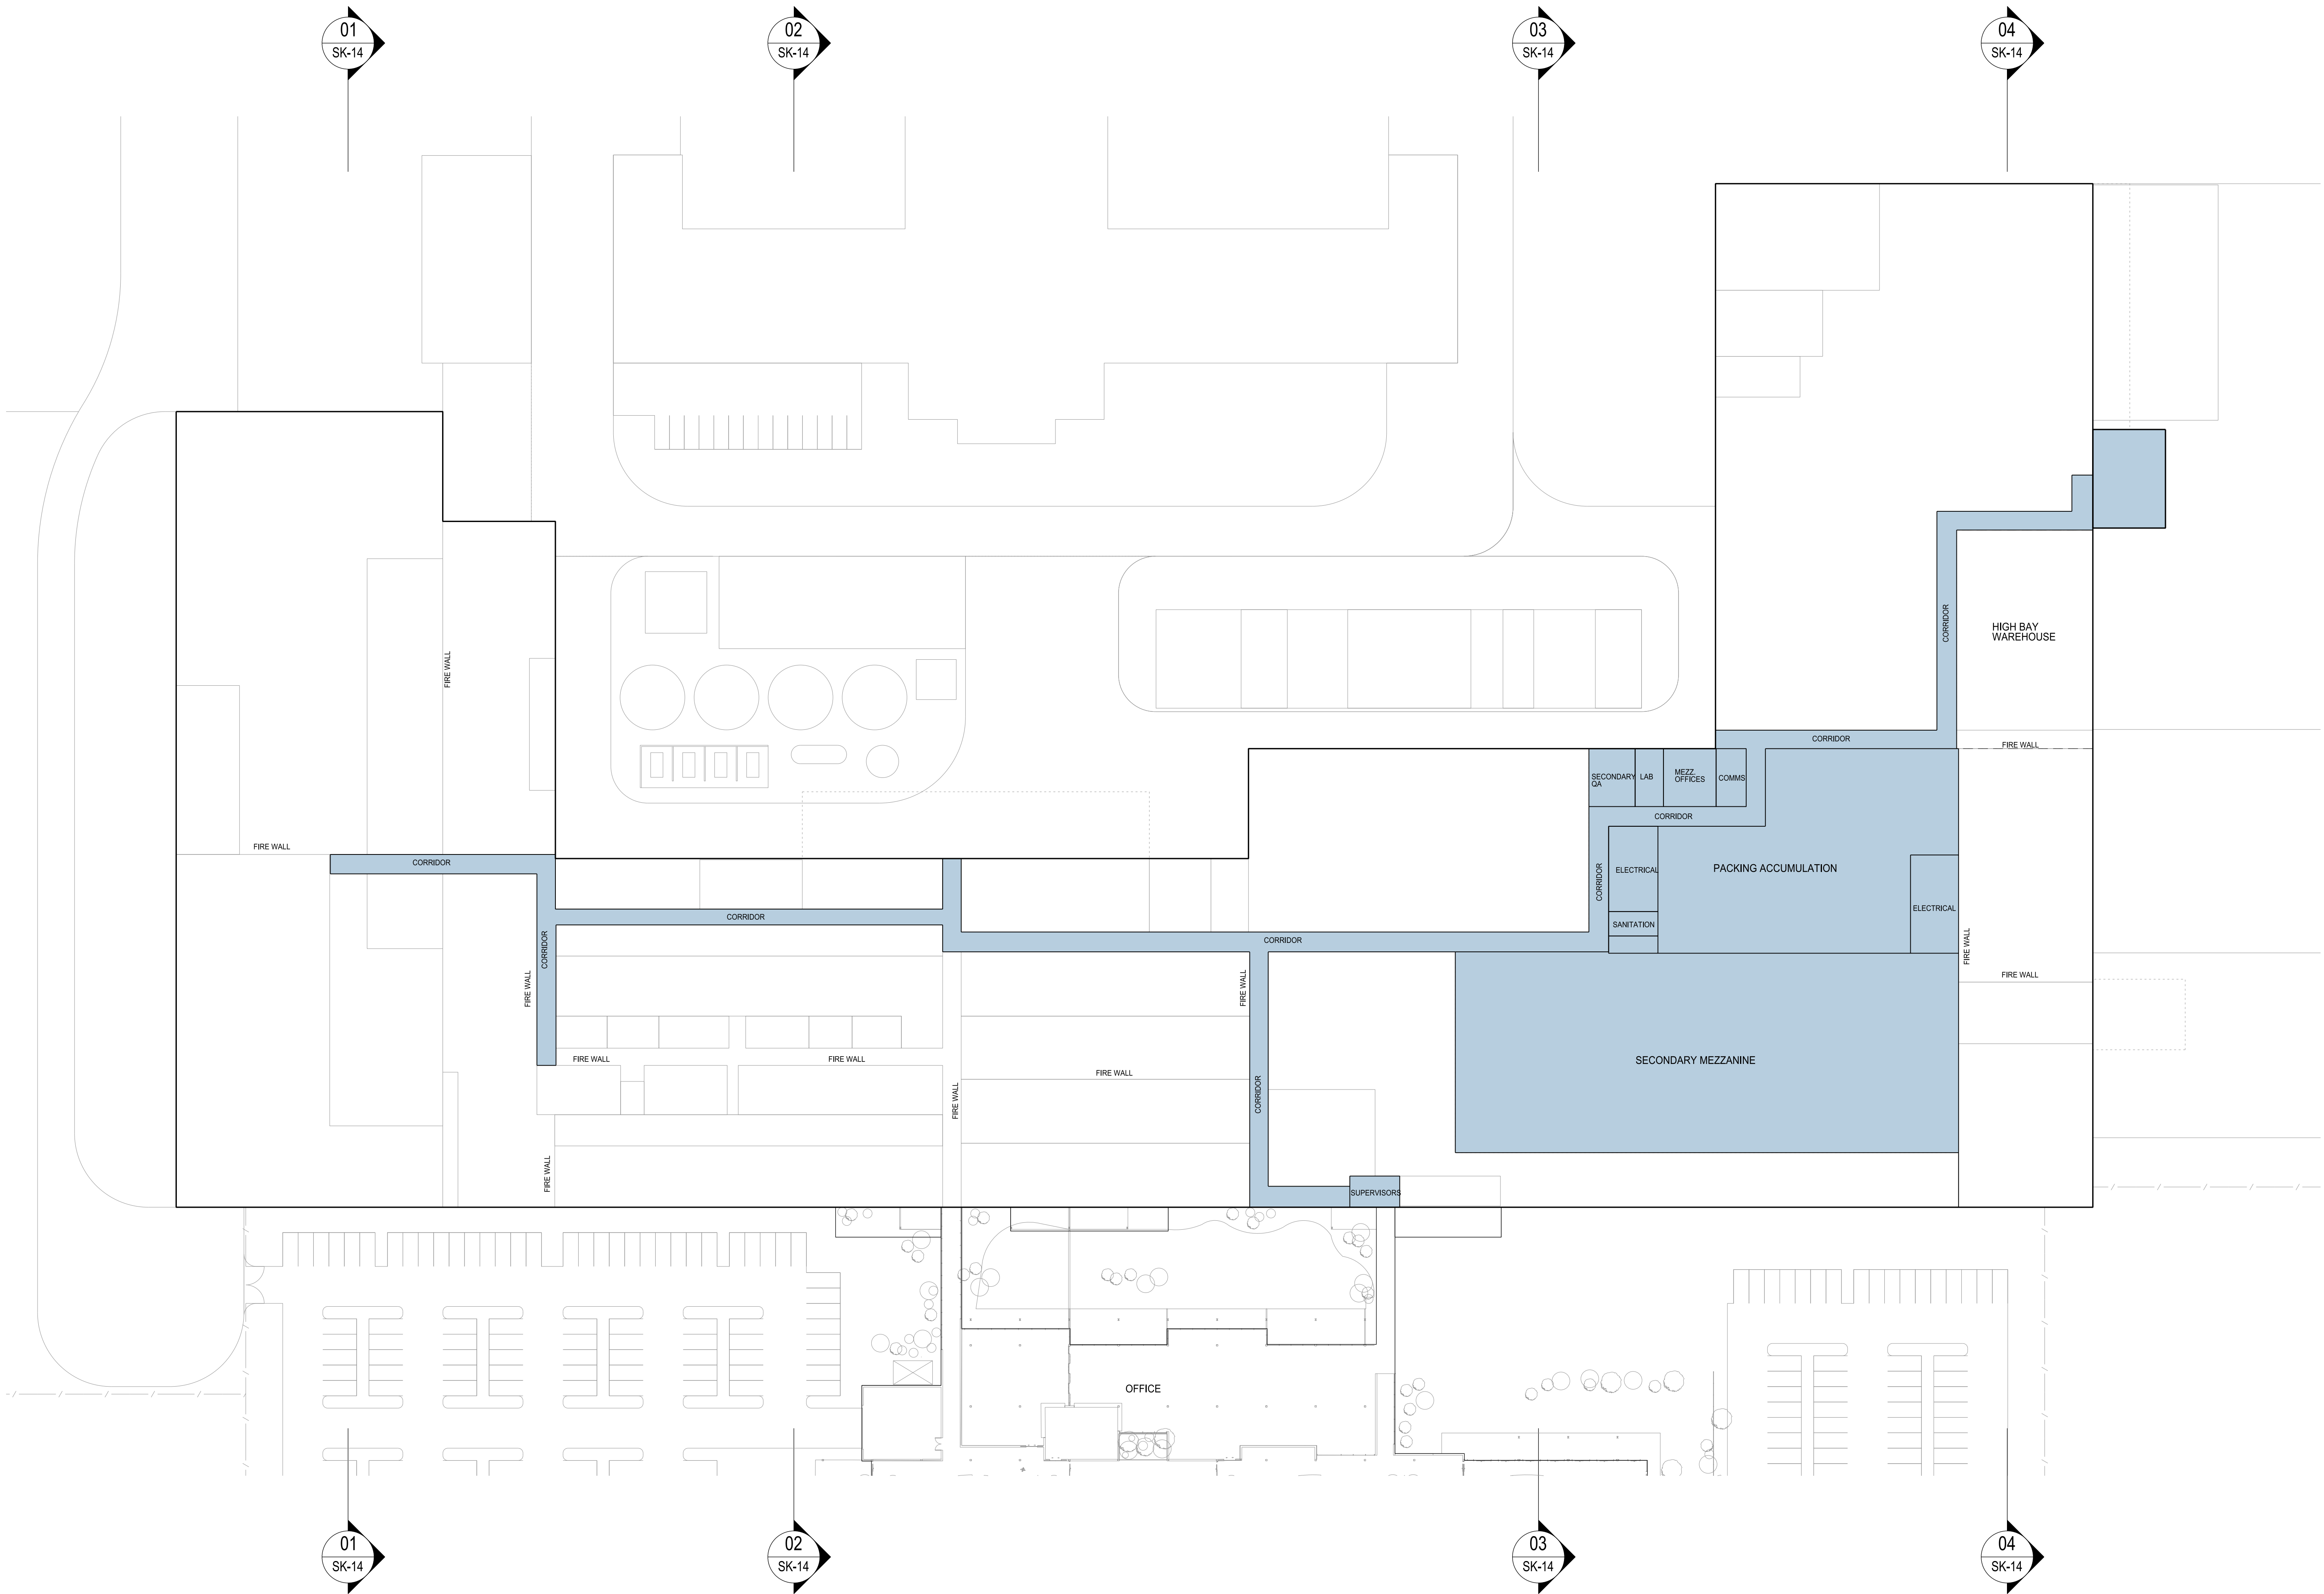



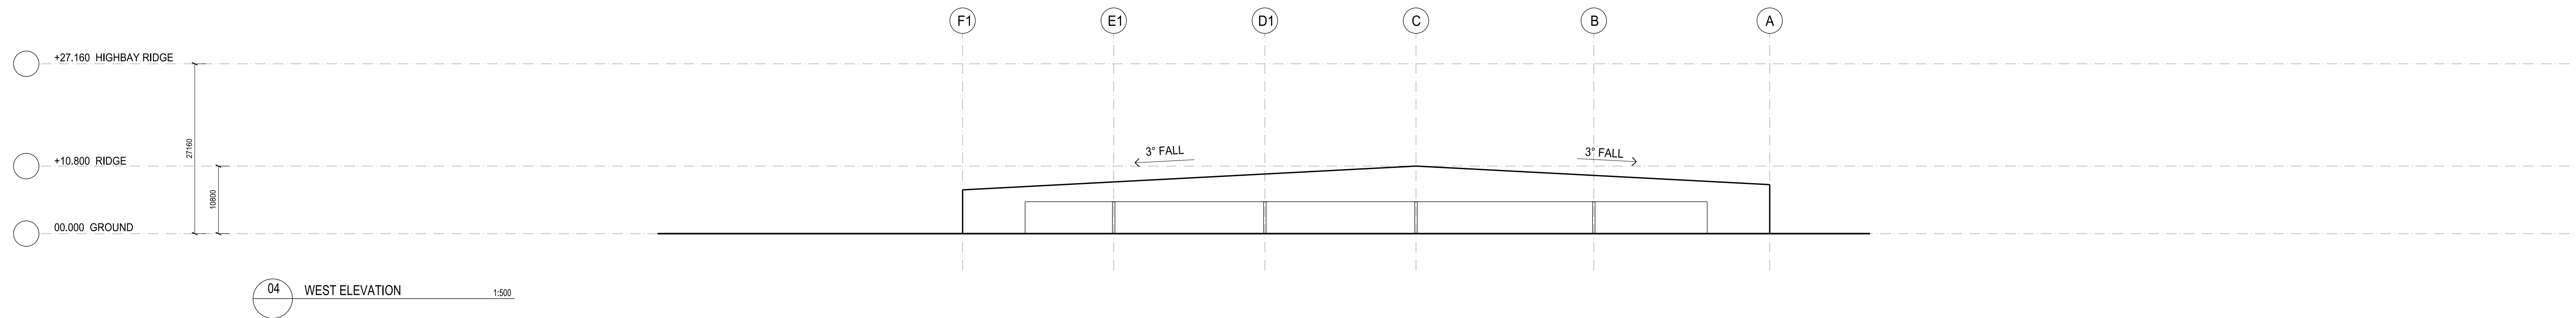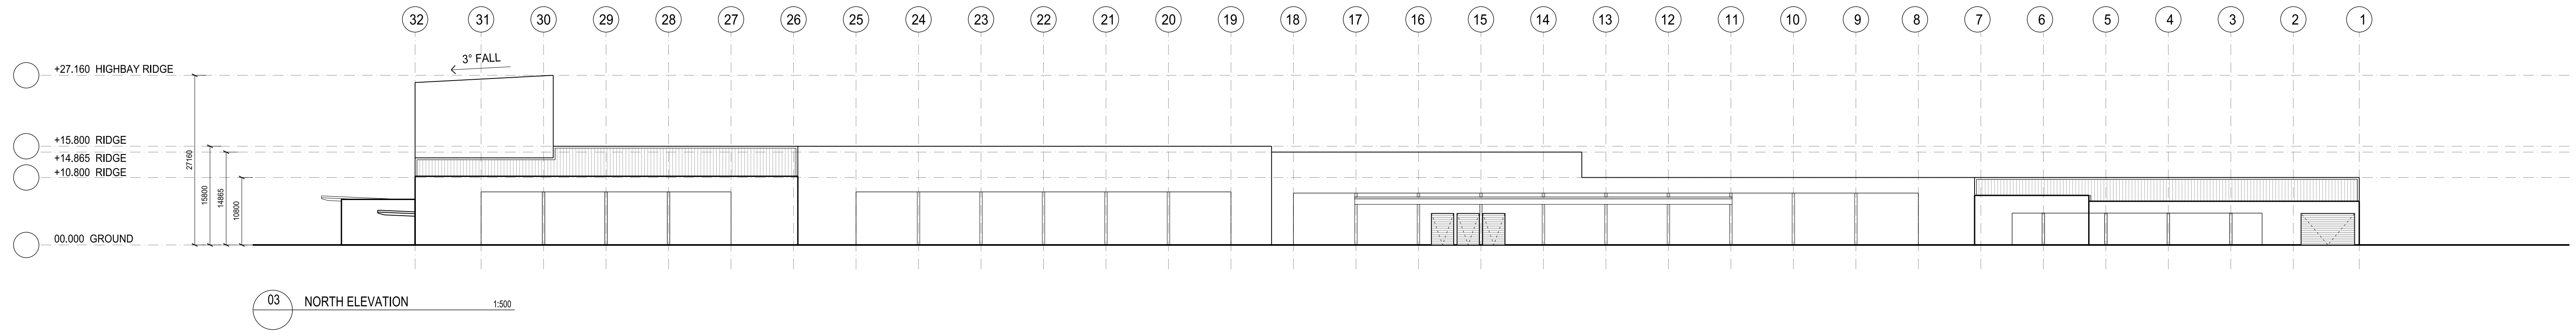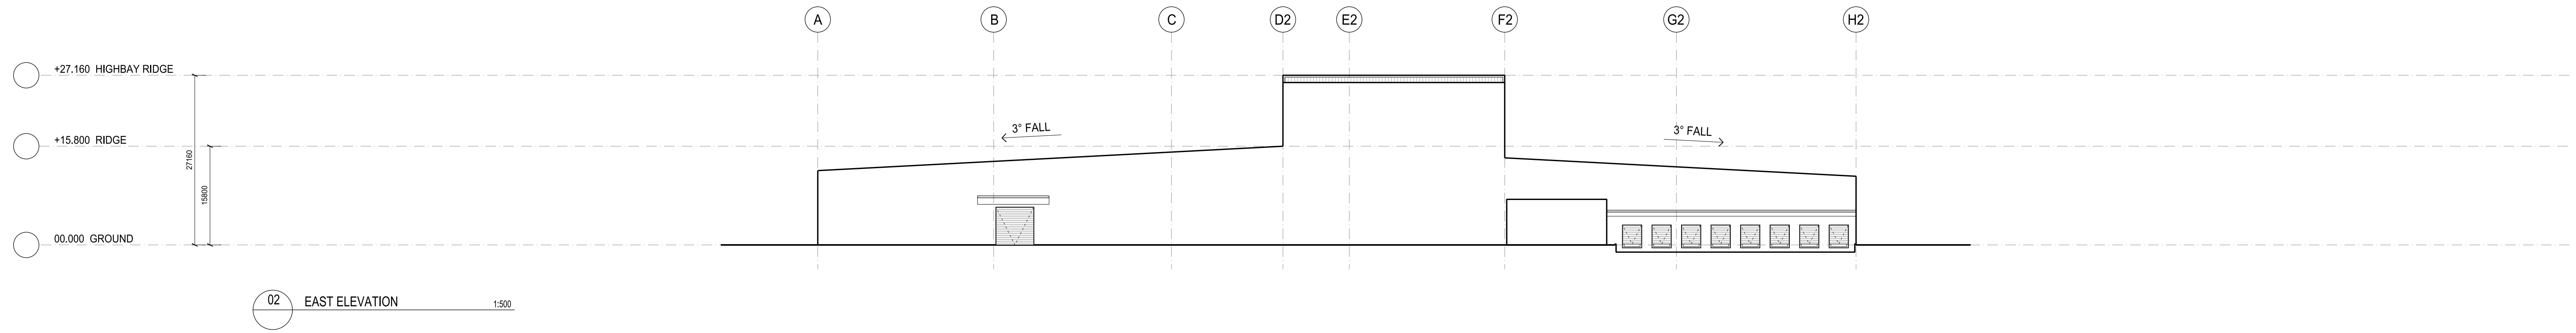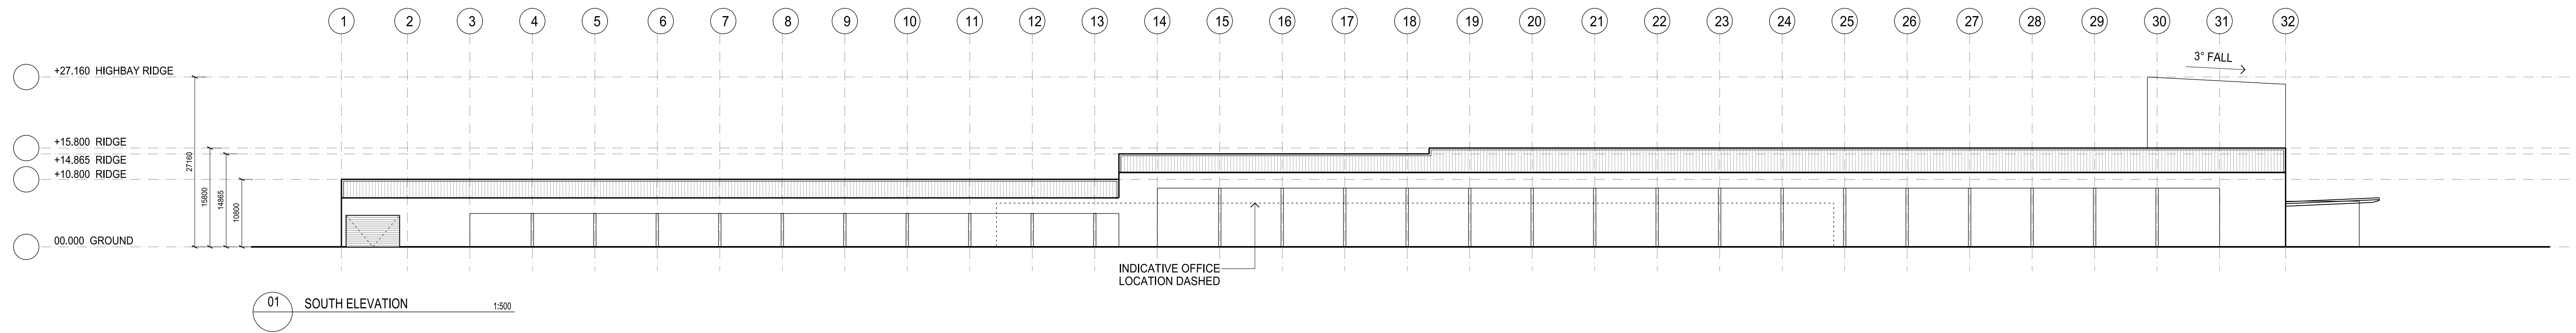



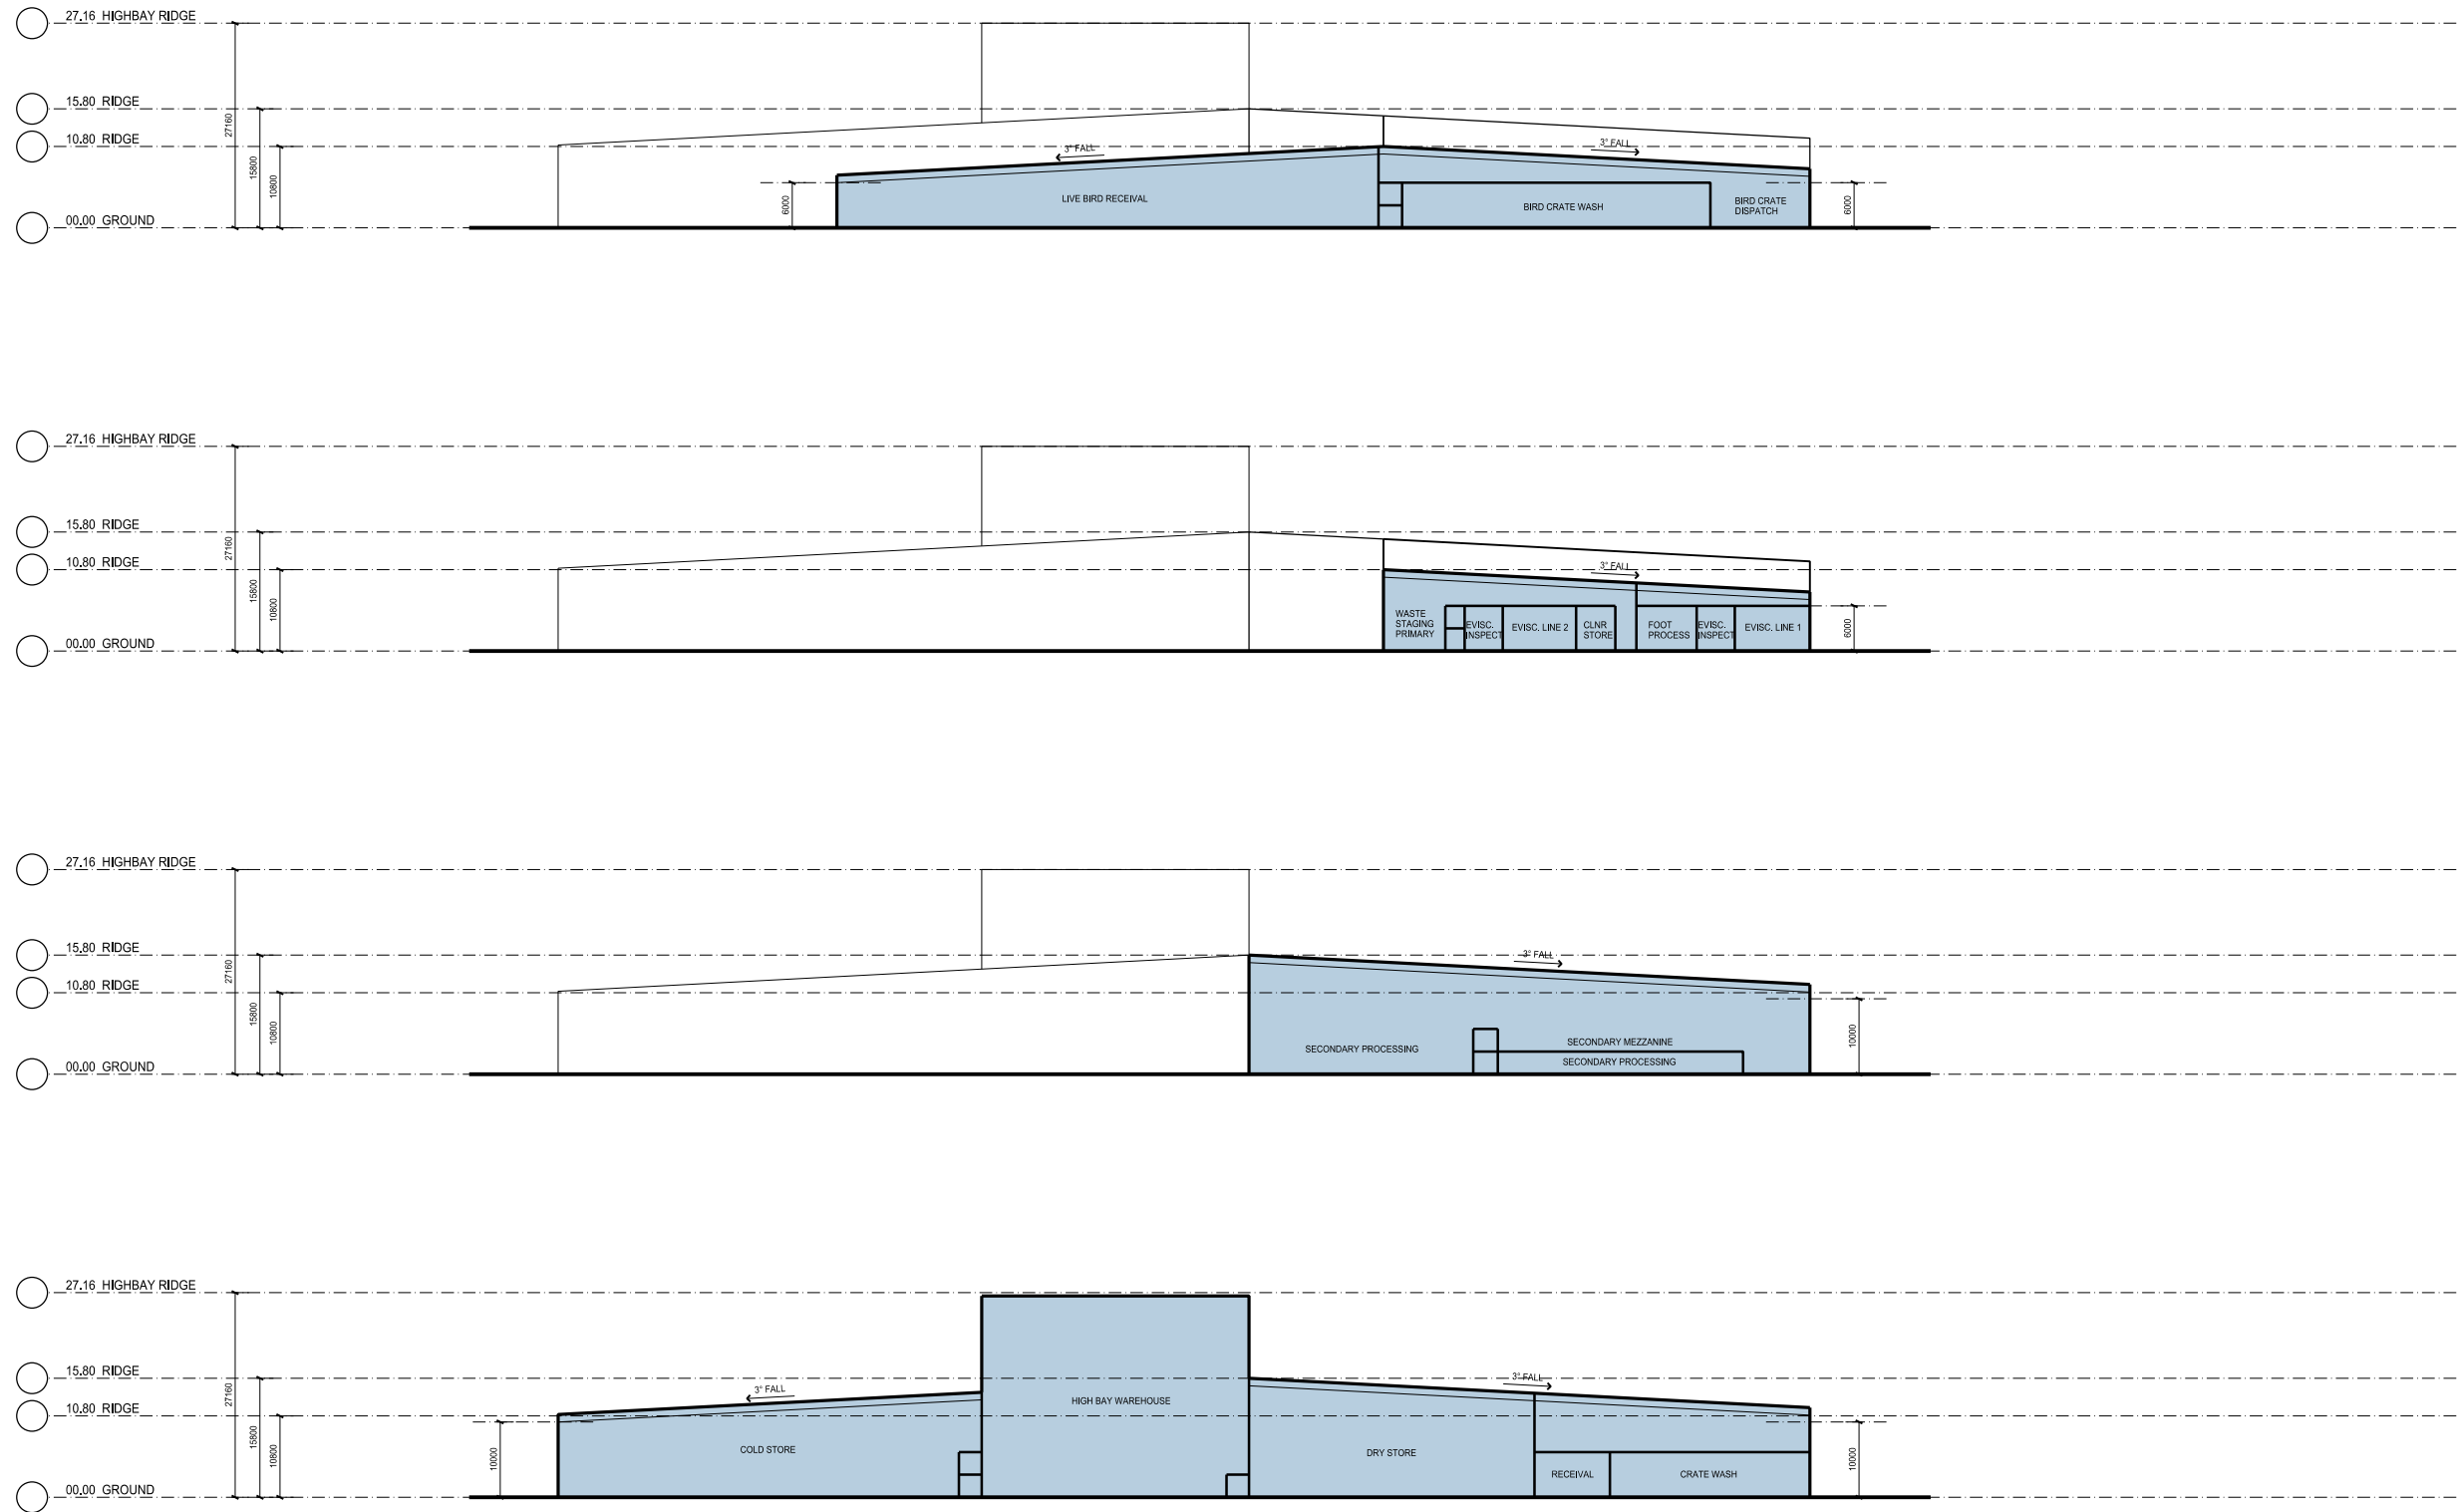





PAVEMENT LEGEND

BIT.

HOT MIX BITUMEN

CONC.

CONCRETE FOR HEAVY VEHICLES

EX-CONC.

EXISTING CONCRETE

STAGE 1 -

SITE COMPOUND, WORKSHOP, LANE

EXTENSION, INTERNAL ACCESS ROADS

TO EXISTING RENDERING BUILDING

STAGE 2 -

BULK EARTHWORKS, SITE

PREPARATION, DETENTION BASINS,

PERIMETER LANDSCAPE, SCREENING

MOUNDS AND PLANTING

STAGE 3 -

PROCESSING BUILDING, CARPARK &

ROADS, OFFICE BUILDING,

MAINTENANCE, WASTE WATER

TREATMENT, PLANT BUILDINGS, PONDS