


Landscape Tree Plan
1:2000

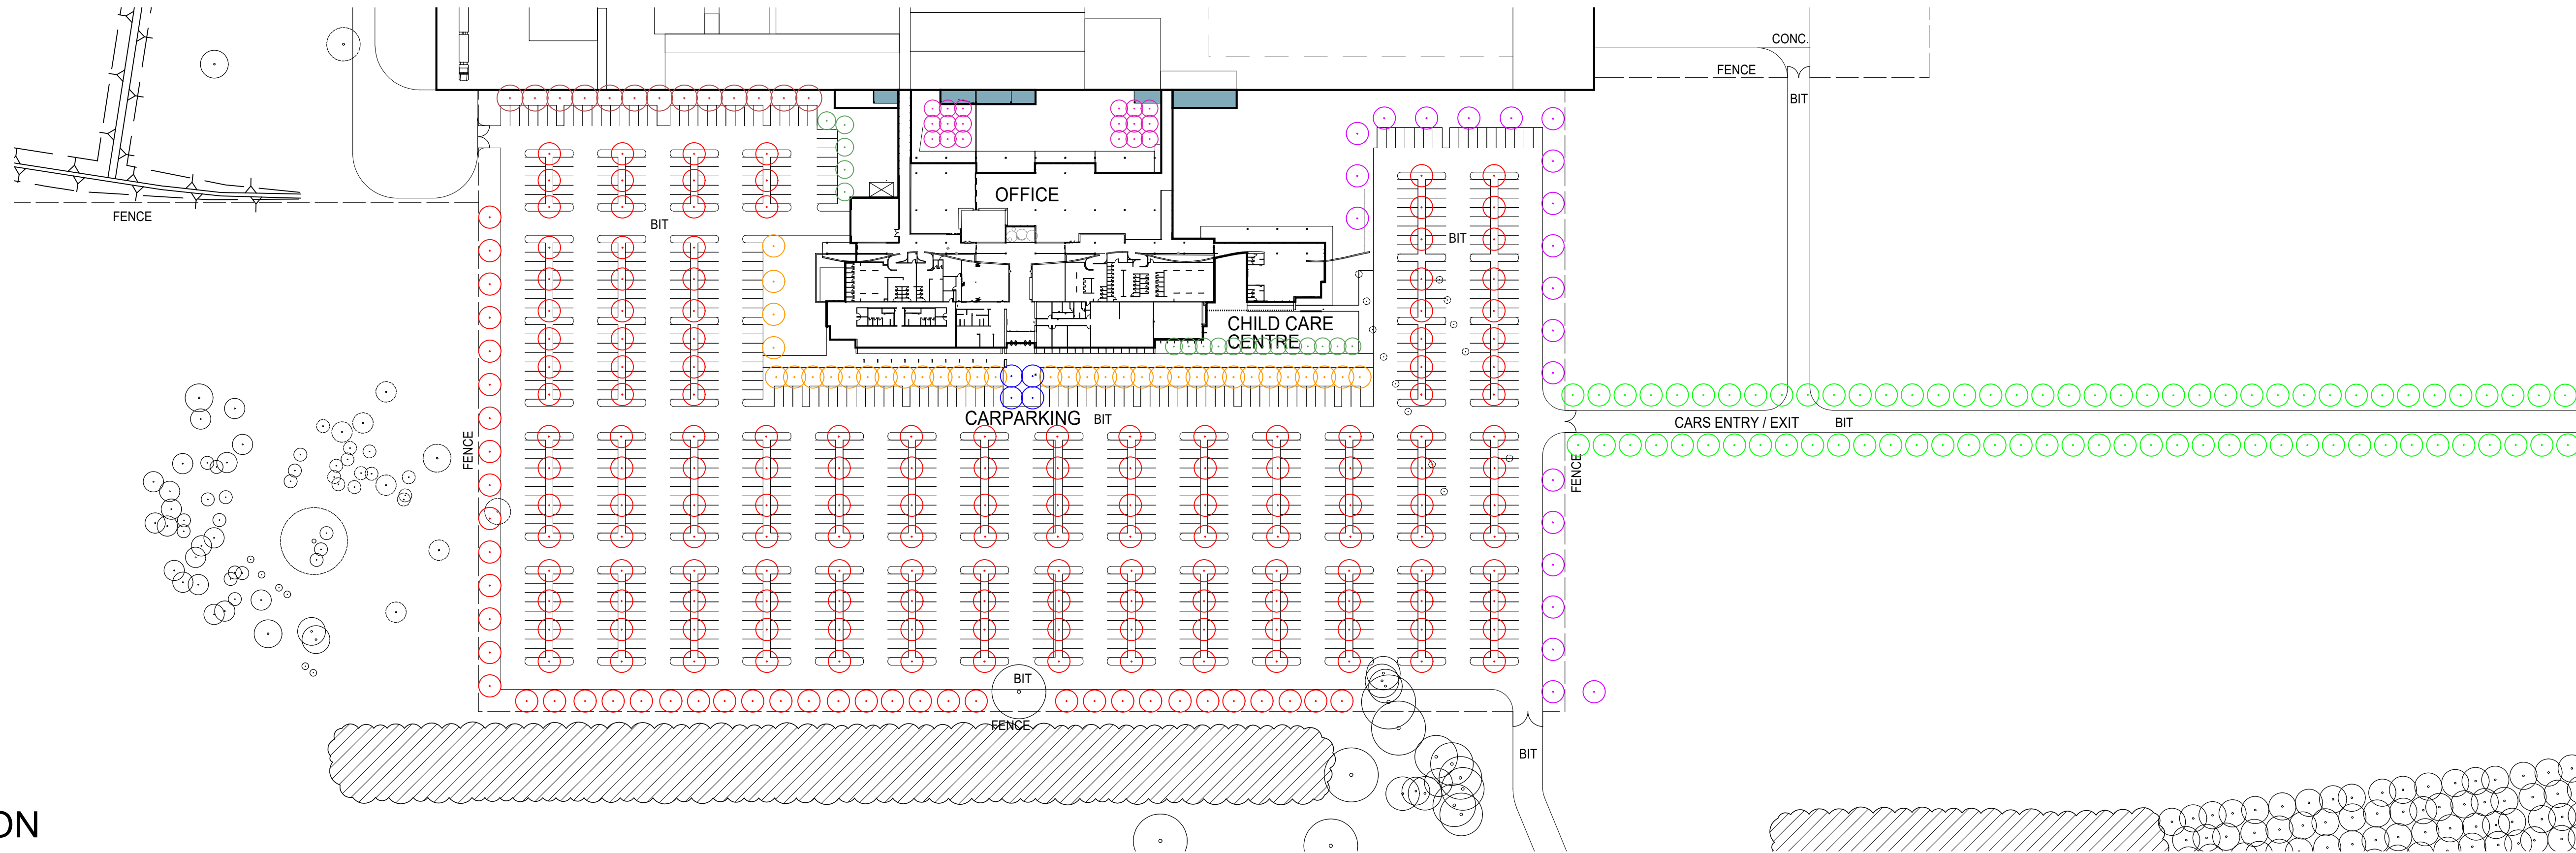

Landscape Tree Plan
1:1000

NOT FOR CONSTRUCTION

TREES	Common Name	Mature Size
<i>Fraxinus excelsior</i> 'Aurea'	Golden Ash	7 x 7
<i>Ginkgo biloba</i>	Maidenhair Tree	12 x 5
<i>Gleditsia tricanthos</i> 'Shademaster'	Green Honey Locust	11 x 8
<i>Lagerstromia indica</i> 'Natchez'	Crepe Myrtle	6 x 4
<i>Nyssa sylvatica</i>	Tupelo	11 x 6
<i>Pistacia chinensis</i>	Chinese Pistacia	8 x 6
<i>Populus nigra</i> 'Italica'	Lombardy Poplar	15 x 3
<i>Pyrus 'Aristocrat'</i>	Ornamental Pear	11 x 7
<i>Pyrus 'Capital'</i>	Ornamental Pear	12 x 3
<i>Quercus palustris</i>	Swamp Spanish Oak	15 x 8

PROPOSED SCREEN MATRIX PLANTING

TREES	Common Name	Mature Size
<i>Angophora floribunda</i>	Rough Barked Apple	30 x 10
<i>Eucalyptus albens</i>	White Box	25 x 10
<i>Eucalyptus blakelyi</i>	Blakely's red gum	20 x 8
<i>Eucalyptus melliodora</i>	Yellow Box	10 x 15

SHRUBS

<i>Acacia implexa</i>	Hickory Wattle	2 x 1
<i>Acacia decora</i>	Western Silver Wattle	2 x 1
<i>Hibbertia riparia</i>	Erect Guinea-flower	0.6 x 1
<i>Myoporum montanum</i>	Western Boobialla	4 x 3
<i>Notelaea Microcarpa</i>	Gorge Mock Olive	10 x 4

GRASSES & GROUNDCOVERS

<i>Ajuga australis</i>	Austral bugle	0.3 x 0.5
<i>Carex inversa</i>	Knob sedge	0.75 x 0.75
<i>Cyperus gracilis</i>	Slender Flat Sedge	0.3 x 0.3
<i>Dianella longifolia</i>	Flax Lily	1 x 1
<i>Lomandra longifolia</i>	Spiny-head Mat-rush	1 x 1
<i>Themeda australis</i>	Kangaroo Grass	1 x 1

© 2016 Site Image (NSW) Pty Ltd. ABN 44 801 262 380 as agent for Site Image NSW Partnership. All rights reserved. This drawing is copyright and shall not be reproduced or copied in any form or by any means (graphic, electronic or mechanical including photocopying) without the written permission of Site Image (NSW) Pty Ltd. Any license, expressed or implied, to use this document for any purpose whatsoever is restricted to the terms of the written agreement between Site Image (NSW) Pty Ltd and the instructing party.

The contractor shall check and verify all work on site (including work by others) before commencing the landscape installation. Any discrepancies are to be reported to the Project Manager or Landscape Architect prior to commencing work. Do not scale this drawing. Any required dimensions not shown shall be referred to the Landscape Architect for confirmation.

Issue	Revision Description	Drawn	Check	Date
E	For Comment	LM	NM	25.06.2020
D	For Comment	LM	NM	20.05.2020
C	For Comment	LM	NM	20.06.2019
B	For Comment	SM	NM	19.12.2018
A	For Comment	JW	NM	02.10.2018

LEGEND

<i>Pyrus 'Aristocrat'</i> (Type 1)	<i>Pyrus 'Capital'</i> (Type 4)	<i>Pistacia chinensis</i> (Type 7)	<i>Populus nigra 'Italica'</i> (Type 10)
<i>Ginkgo biloba</i> (Type 2)	<i>Nyssa sylvatica</i> (Type 5)	<i>Fraxinus excelsior 'Aurea'</i> (Type 8)	Existing tree
<i>Lagerstromia indica 'Natchez'</i> (Type 3)	<i>Gleditsia tricanthos 'Shademaster'</i> (Type 6)	<i>Quercus palustris</i> (Type 9)	Proposed screening matrix planting

SITE IMAGE



Client:
Baiada

Project:
**Oakburn Processing Plant
Oxley Highway**

Drawing Name:
**Landscape
Tree Masterplan**

PRELIMINARY

Scale:
Job Number:
SS18-3745

Drawing Number:
Issue:

701 E