


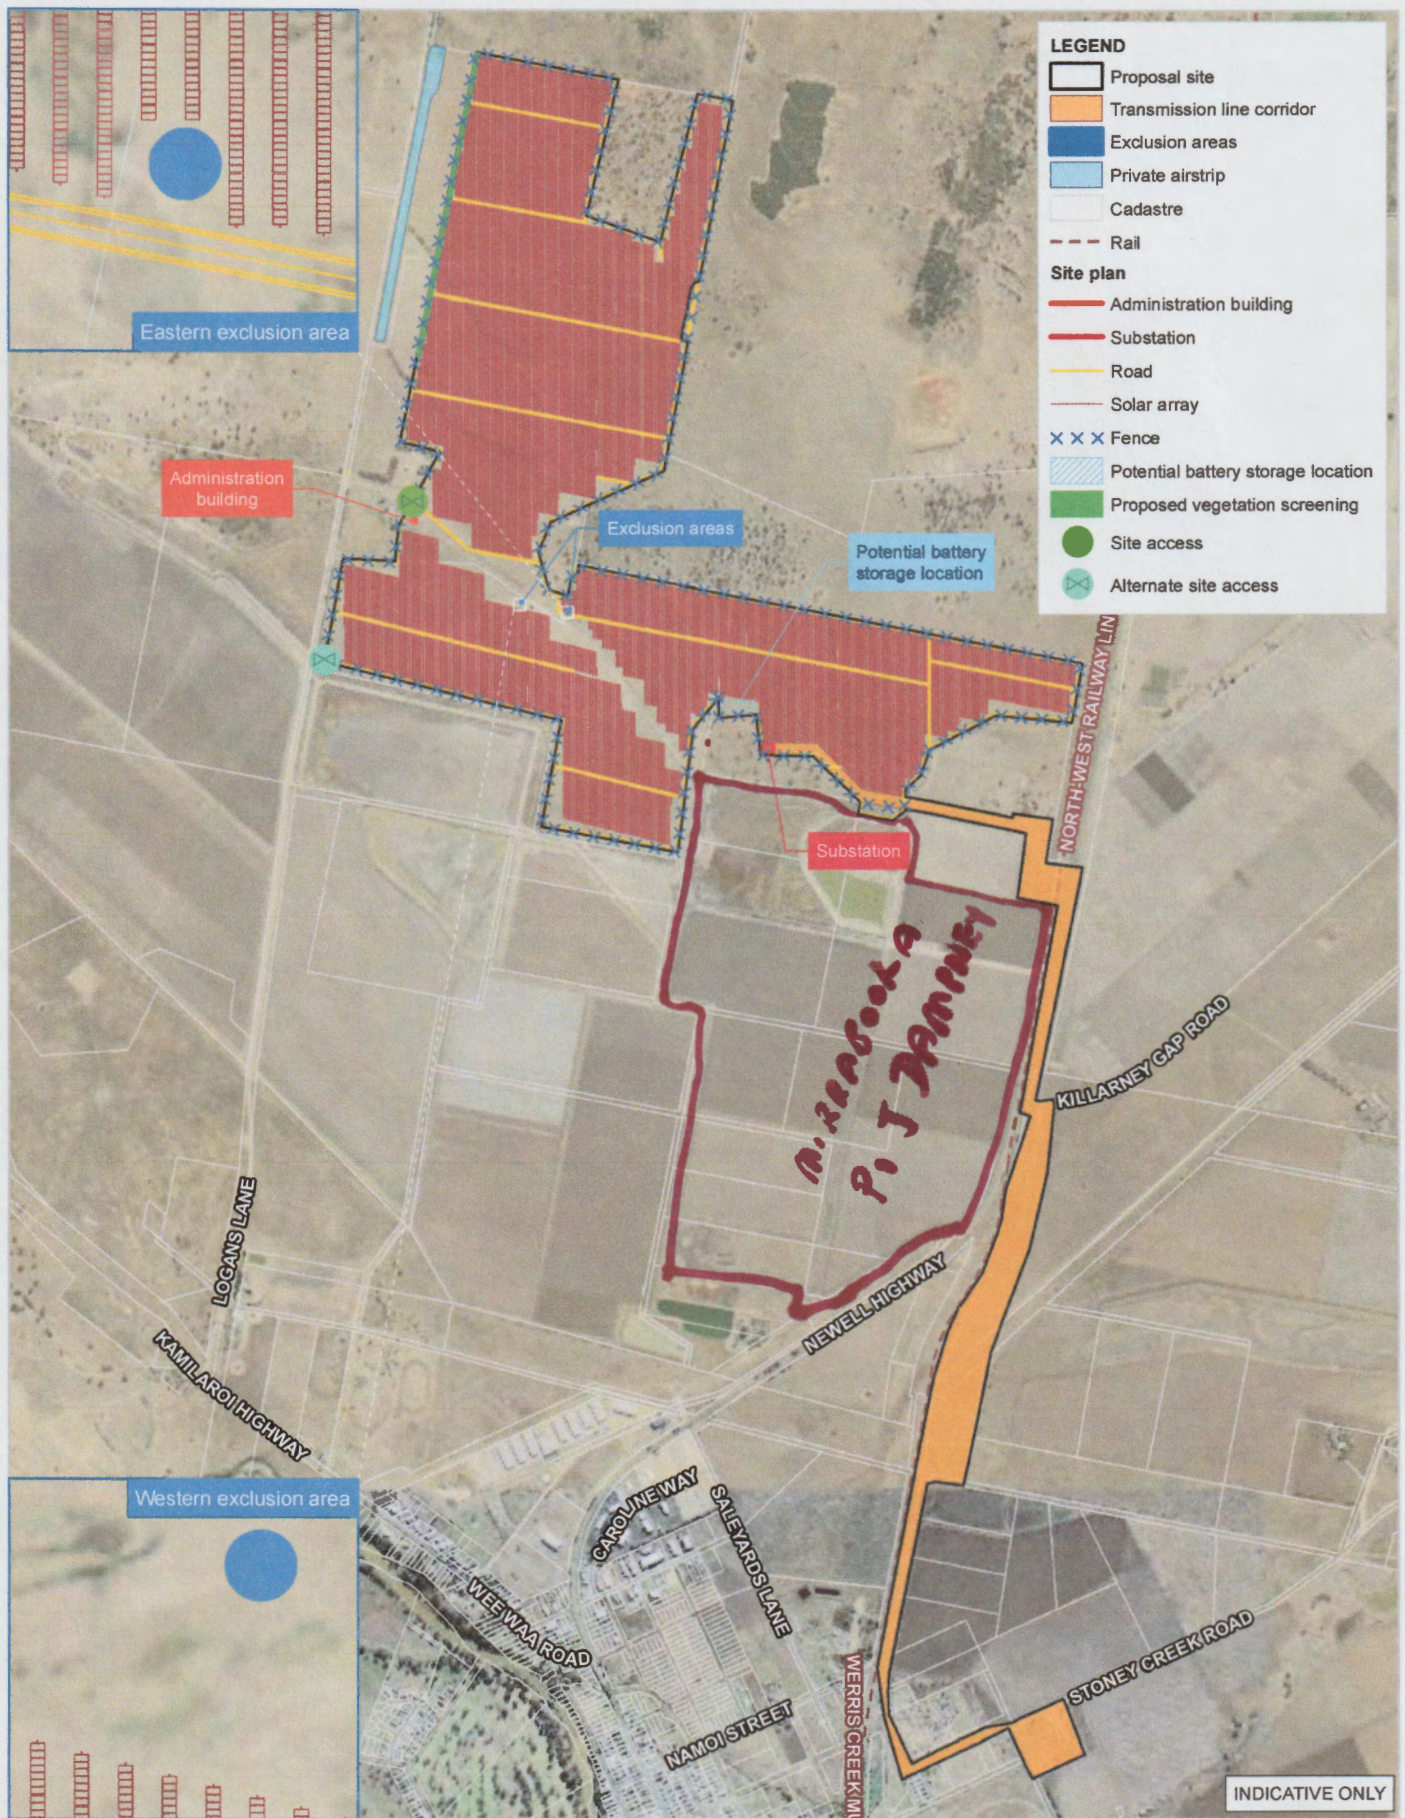

Paper Size ISO A4
0 400 800
Metres

Map Projection: Transverse Mercator
Horizontal Datum: GDA 1994
Grid: GDA 1994 MGA Zone 55



Engie
Silverleaf Narrabri Solar Farm EIS

Project No. 21-26998
Revision No. 1
Date 25 Jun 2019

The proposal

FIGURE 3-1

N:\AU\Orange\Projects\2126998\GIS\Maps\Deliverables\EIS\21_26998_2003_EIS_SolarFarmLayout.mxd

Data source: General topo - NSW LPI DTDB 2015 & 2016; Aerial imagery - SIX maps 2019 (); Survey data & site details - Engie & Solaire direct. Created by:jpprio

© 2019. Whilst every care has been taken to prepare this map, GHD (and SIX maps 2019, NSW Department of Lands, Engie, Solaire direct) make no representations or warranties about its accuracy, reliability, completeness or suitability for any particular purpose and cannot accept liability and responsibility of any kind (whether in contract, tort or otherwise) for any expenses, losses, damages and/or costs (including indirect or consequential damage) which are or may be incurred by any party as a result of the map being inaccurate, incomplete or unsuitable in any way and for any reason.