

SHADOW ANALYSIS

- LEGEND:
- RECEIVING SOLAR ACCESS
 - NOT RECEIVING SOLAR ACCESS

SHADOW ANALYSIS (UNITS)

DA007.4.0.0	SHADOW ANALYSIS
DA007.4.0.0A	SHADOW DIAGRAMS (UNITS - LEVEL G) - WINTER SOLSTICE
DA007.4.0.0B	SHADOW DIAGRAMS (UNITS - LEVEL G) - WINTER SOLSTICE
DA007.4.0.1A	SHADOW DIAGRAMS (UNITS - LEVEL 1) - WINTER SOLSTICE
DA007.4.0.1B	SHADOW DIAGRAMS (UNITS - LEVEL 1) - WINTER SOLSTICE
DA007.4.0.1C	SHADOW DIAGRAMS (UNITS - LEVEL 2) - WINTER SOLSTICE
DA007.4.0.1D	SHADOW DIAGRAMS (UNITS - LEVEL 2) - WINTER SOLSTICE
DA007.4.0.1E	SHADOW DIAGRAMS (UNITS - LEVEL 3) - WINTER SOLSTICE
DA007.4.0.1F	SHADOW DIAGRAMS (UNITS - LEVEL 3) - WINTER SOLSTICE
DA007.4.0.2A	SHADOW DIAGRAMS (UNITS - LEVEL 4) - WINTER SOLSTICE
DA007.4.0.2B	SHADOW DIAGRAMS (UNITS - LEVEL 4) - WINTER SOLSTICE
DA007.4.0.2C	SHADOW DIAGRAMS (UNITS - LEVEL 5) - WINTER SOLSTICE
DA007.4.0.2D	SHADOW DIAGRAMS (UNITS - LEVEL 5) - WINTER SOLSTICE
DA007.4.0.3A	SHADOW DIAGRAMS (UNITS - LEVEL 6) - WINTER SOLSTICE
DA007.4.0.3B	SHADOW DIAGRAMS (UNITS - LEVEL 6) - WINTER SOLSTICE
DA007.4.0.3C	SHADOW DIAGRAMS (UNITS - LEVEL 7) - WINTER SOLSTICE
DA007.4.0.3D	SHADOW DIAGRAMS (UNITS - LEVEL 7) - WINTER SOLSTICE
DA007.4.0.4A	SHADOW DIAGRAMS (UNITS - LEVEL 8) - WINTER SOLSTICE
DA007.4.0.4B	SHADOW DIAGRAMS (UNITS - LEVEL 8) - WINTER SOLSTICE
DA007.4.0.4C	SHADOW DIAGRAMS (UNITS - LEVEL 9) - WINTER SOLSTICE
DA007.4.0.4D	SHADOW DIAGRAMS (UNITS - LEVEL 9) - WINTER SOLSTICE
DA007.4.0.5A	SHADOW DIAGRAMS (UNITS - LEVEL 1) - SUMMER SOLSTICE
DA007.4.0.5B	SHADOW DIAGRAMS (UNITS - LEVEL 1) - SUMMER SOLSTICE
DA007.4.0.6A	SHADOW DIAGRAMS (UNITS - LEVEL 4) - SUMMER SOLSTICE
DA007.4.0.6B	SHADOW DIAGRAMS (UNITS - LEVEL 4) - SUMMER SOLSTICE
DA007.4.0.7A	SHADOW DIAGRAMS (UNITS - LEVEL 6) - SUMMER SOLSTICE
DA007.4.0.7B	SHADOW DIAGRAMS (UNITS - LEVEL 6) - SUMMER SOLSTICE
DA007.4.0.8A	SHADOW DIAGRAMS (UNITS - LEVEL 8) - SUMMER SOLSTICE
DA007.4.0.8B	SHADOW DIAGRAMS (UNITS - LEVEL 8) - SUMMER SOLSTICE
DA007.4.0.9A	SHADOW DIAGRAMS (UNITS - LEVEL 1) - SPRING EQUINOX
DA007.4.0.9B	SHADOW DIAGRAMS (UNITS - LEVEL 1) - SPRING EQUINOX
DA007.4.0.10A	SHADOW DIAGRAMS (UNITS - LEVEL 4) - SPRING EQUINOX
DA007.4.0.10B	SHADOW DIAGRAMS (UNITS - LEVEL 4) - SPRING EQUINOX
DA007.4.0.11A	SHADOW DIAGRAMS (UNITS - LEVEL 6) - SPRING EQUINOX
DA007.4.0.11B	SHADOW DIAGRAMS (UNITS - LEVEL 6) - SPRING EQUINOX
DA007.4.0.12A	SHADOW DIAGRAMS (UNITS - LEVEL 8) - SPRING EQUINOX
DA007.4.0.12B	SHADOW DIAGRAMS (UNITS - LEVEL 8) - SPRING EQUINOX
DA007.4.0.13A	SHADOW DIAGRAMS (UNITS - LEVEL 1) - AUTUMN EQUINOX
DA007.4.0.13B	SHADOW DIAGRAMS (UNITS - LEVEL 1) - AUTUMN EQUINOX
DA007.4.0.14A	SHADOW DIAGRAMS (UNITS - LEVEL 4) - AUTUMN EQUINOX
DA007.4.0.14B	SHADOW DIAGRAMS (UNITS - LEVEL 4) - AUTUMN EQUINOX
DA007.4.0.15A	SHADOW DIAGRAMS (UNITS - LEVEL 6) - AUTUMN EQUINOX
DA007.4.0.15B	SHADOW DIAGRAMS (UNITS - LEVEL 6) - AUTUMN EQUINOX
DA007.4.0.16A	SHADOW DIAGRAMS (UNITS - LEVEL 8) - AUTUMN EQUINOX
DA007.4.0.16B	SHADOW DIAGRAMS (UNITS - LEVEL 8) - AUTUMN EQUINOX

SHADOW ANALYSIS (COMMUNAL AREAS)

DA007.4.1.1	SHADOW DIAGRAMS (COMMUNAL) - WINTER SOLSTICE - OVERALL
DA007.4.1.2	SHADOW DIAGRAMS (COMMUNAL) - WINTER SOLSTICE - OVERALL
DA007.4.1.3	SHADOW DIAGRAMS (COMMUNAL) - WINTER SOLSTICE - SUMMARY
DA007.4.2.1	SHADOW DIAGRAMS (COMMUNAL) - SUMMER SOLSTICE - OVERALL
DA007.4.2.2	SHADOW DIAGRAMS (COMMUNAL) - SUMMER SOLSTICE - OVERALL
DA007.4.2.3	SHADOW DIAGRAMS (COMMUNAL) - SUMMER SOLSTICE - SUMMARY
DA007.4.3.1	SHADOW DIAGRAMS (COMMUNAL) - SPRING EQUINOX - OVERALL
DA007.4.3.2	SHADOW DIAGRAMS (COMMUNAL) - SPRING EQUINOX - OVERALL
DA007.4.3.3	SHADOW DIAGRAMS (COMMUNAL) - SPRING EQUINOX - SUMMARY
DA007.4.4.1	SHADOW DIAGRAMS (COMMUNAL) - AUTUMN EQUINOX - OVERALL
DA007.4.4.2	SHADOW DIAGRAMS (COMMUNAL) - AUTUMN EQUINOX - OVERALL
DA007.4.4.3	SHADOW DIAGRAMS (COMMUNAL) - AUTUMN EQUINOX - SUMMARY
DA007.4.5.1	SHADOW DIAGRAMS - WINTER SOLSTICE - COMMON AREAS - BLOCK D LEVEL 10 - REMOVED
DA007.4.5.2	SHADOW DIAGRAMS - WINTER SOLSTICE - COMMON AREAS - BLOCK C LEVEL 8 - REMOVED
DA007.4.5.3	SHADOW DIAGRAMS - WINTER SOLSTICE - COMMON AREAS - LOWER PODIUM
DA007.4.5.4	SHADOW DIAGRAMS - WINTER SOLSTICE - COMMON AREAS - UPPER PODIUM
DA007.4.5.5	SHADOW DIAGRAMS - WINTER SOLSTICE - COMMON AREAS - BLOCK D PODIUM - REMOVED
DA007.4.5.6	SHADOW DIAGRAMS - WINTER SOLSTICE - COMMON AREAS - BLOCK A ROOF - REMOVED
DA007.4.5.7	SHADOW DIAGRAMS - SUMMER SOLSTICE - COMMON AREAS - BLOCK D LEVEL 10 - REMOVED
DA007.4.5.8	SHADOW DIAGRAMS - SUMMER SOLSTICE - COMMON AREAS - BLOCK C LEVEL 8 - REMOVED
DA007.4.5.9	SHADOW DIAGRAMS - SUMMER SOLSTICE - COMMON AREAS - LOWER PODIUM
DA007.4.5.10	SHADOW DIAGRAMS - SUMMER SOLSTICE - COMMON AREAS - UPPER PODIUM
DA007.4.5.11	SHADOW DIAGRAMS - SUMMER SOLSTICE - COMMON AREAS - BLOCK D PODIUM - REMOVED
DA007.4.5.12	SHADOW DIAGRAMS - SUMMER SOLSTICE - COMMON AREAS - BLOCK A ROOF - REMOVED
DA007.4.5.13	SHADOW DIAGRAMS - SPRING EQUINOX - COMMON AREAS - BLOCK D LEVEL 10 - REMOVED
DA007.4.5.14	SHADOW DIAGRAMS - SPRING EQUINOX - COMMON AREAS - BLOCK C LEVEL 8 - REMOVED
DA007.4.5.15	SHADOW DIAGRAMS - SPRING EQUINOX - COMMON AREAS - LOWER PODIUM
DA007.4.5.16	SHADOW DIAGRAMS - SPRING EQUINOX - COMMON AREAS - UPPER PODIUM
DA007.4.5.17	SHADOW DIAGRAMS - SPRING SOLSTICE - COMMON AREAS - BLOCK D PODIUM - REMOVED
DA007.4.5.18	SHADOW DIAGRAMS - SPRING SOLSTICE - COMMON AREAS - BLOCK A ROOF - REMOVED

SHADOW ANALYSIS (IMPACT ON NEIGHBOURING BUILDINGS)

DA007.4.6.1	SHADOW DIAGRAMS - IMPACT ON NEIGHBOURING BUILDINGS 9 AM
DA007.4.6.2	SHADOW DIAGRAMS - IMPACT ON NEIGHBOURING BUILDINGS 10 AM
DA007.4.6.3	SHADOW DIAGRAMS - IMPACT ON NEIGHBOURING BUILDINGS 11 AM
DA007.4.6.4	SHADOW DIAGRAMS - IMPACT ON NEIGHBOURING BUILDINGS 12 PM
DA007.4.6.5	SHADOW DIAGRAMS - IMPACT ON NEIGHBOURING BUILDINGS 1 PM
DA007.4.6.6	SHADOW DIAGRAMS - IMPACT ON NEIGHBOURING BUILDINGS 2 PM
DA007.4.6.7	SHADOW DIAGRAMS - IMPACT ON NEIGHBOURING BUILDINGS 3PM

SHADOW ANALYSIS (SUN EYE VIEW)

DA007.4.6.8	SUN EYE VIEW STUDY 9 - 10 AM
DA007.4.6.9	SUN EYE VIEW STUDY 11 - 12 PM
DA007.4.6.10	SUN EYE VIEW STUDY 1 - 2 PM
DA007.4.6.11	SUN EYE VIEW STUDY 3 PM
DA007.4.7	SUN EYE VIEW (WITH LIVING AREAS) - 9 am
DA007.4.8	SUN EYE VIEW (WITH LIVING AREAS) - 10 am
DA007.4.9	SUN EYE VIEW (WITH LIVING AREAS) - 11 am
DA007.4.10	SUN EYE VIEW (WITH LIVING AREAS) - 12 pm
DA007.4.11	SUN EYE VIEW (WITH LIVING AREAS) - 1 pm
DA007.4.12	SUN EYE VIEW (WITH LIVING AREAS) - 2 pm
DA007.4.13	SUN EYE VIEW (WITH LIVING AREAS) - 3 pm

Issue	Description	Date	Chk	Auth
5	RTS RESUBMISSION	27.05.21	JS	PL
4	SSD DA RESUBMISSION	19.03.21	JS	PL
4	SSD DA RESUBMISSION (REVIEW)	10.03.21	JS	PL
2	AMENDED SHADOW DIAGRAMS	30.10.20	JS	PL
1	SSD DA RESUBMISSION	19.10.20	JS	PL

ADGarchitects

Suite 3.04, Level 3, 107-109 Mann St, Gosford NSW 2250
Postal Address P.O. BOX 457 Gosford NSW 2250
ph: 02 4312 5110 fax: 02 4312 3113 e:info@adgarchitects.com.au



Project
87 - 89 JOHN WHITEWAY DRIVE

Client
JWD DEVELOPMENTS PTY LTD

Drawing
SHADOW ANALYSIS

Location
87 - 89 JOHN WHITEWAY DRIVE, GOSFORD, NSW, 2250

Do not scale drawings. Use figured dimensions only. Check and verify levels and dimensions on site prior to commencement of any work, the fabrication of shop drawings or the fabrication of components.

This drawing is the copyright of ADG Architects and is protected under the Copyright Act 1968. It may not be altered, reproduced or transmitted in any form or by any means without the express permission of ADG Architects.

SSD DA SUBMISSION
NOT TO BE USED DURING CONSTRUCTION

Project Number 19002 Scale 1 : 2000 @ A3	Drawing Number DA007.4.0.0 Date Printed 28/05/2021 10:05:52 AM	Issue 5
File Name G:\19_002_Todd Campling - Alternative JWD\DA\Revit\UWD_Solar access only(detached).rvt		



SOLAR ACCESS - LEVEL G -JUNE 9 AM



SOLAR ACCESS - LEVEL G -JUNE 10 AM



SOLAR ACCESS - LEVEL G -JUNE 11 AM



SOLAR ACCESS - LEVEL G -JUNE 11.30 AM



SOLAR ACCESS - LEVEL G -JUNE 12 PM



SOLAR ACCESS - LEVEL G -JUNE 1 PM



SOLAR ACCESS - LEVEL G -JUNE 2 PM



SOLAR ACCESS - LEVEL G -JUNE 3 PM

Issue	Description	Date	Chk	Auth
5	RTS RESUBMISSION	27.05.21	JS	PL
4	SSD DA RESUBMISSION	19.03.21	JS	PL
3	SSD DA RESUBMISSION (REVIEW)	10.03.21	JS	PL
2	AMENDED SHADOW DIAGRAMS	30.10.20	JS	PL
1	SSD DA RESUBMISSION	19.10.20	JS	PL

ADGarchitects

Suite 3.04, Level 3, 107-109 Mann St, Gosford NSW 2250
Postal Address P.O. BOX 457 Gosford NSW 2250
ph: 02 4312 5110 fax: 02 4312 3113 e:info@adgarchitects.com.au



Member
Australian
Institute of
Architects

Project
87 - 89 JOHN WHITEWAY DRIVE

Client
JWD DEVELOPMENTS PTY LTD

Drawing
SHADOW DIAGRAMS (UNITS - LEVEL G) - WINTER
SOLSTICE

Location
87 - 89 JOHN WHITEWAY DRIVE, GOSFORD, NSW, 2250

Do not scale drawings. Use figured dimensions only. Check and verify levels and dimensions on site prior to commencement of any work, the fabrication of shop drawings or the fabrication of components.

This drawing is the copyright of ADG Architects and is protected under the Copyright Act 1968. It may not be altered, reproduced or transmitted in any form or by any means without the express permission of ADG Architects.

SSD DA SUBMISSION
NOT TO BE USED DURING CONSTRUCTION

Project Number
19002

Scale
1 : 100 @ A3

File Name
G:\19_002_Todd Campling - Alternative JWD\DA\Revit\UWD_Solar access only(detached).rvt

Drawing Number
DA007.4.0.0B

Date Printed
28/05/2021 10:08:18 AM

Issue
5



SOLAR ACCESS - LEVEL 1 -JUNE 9 AM



SOLAR ACCESS - LEVEL 1 -JUNE 10 AM



SOLAR ACCESS - LEVEL 1 -JUNE 11 AM



SOLAR ACCESS - LEVEL 1 -JUNE 11.30 AM



SOLAR ACCESS - LEVEL 1 -JUNE 12 PM



SOLAR ACCESS - LEVEL 1 -JUNE 1 PM



SOLAR ACCESS - LEVEL 1 -JUNE 2 PM



SOLAR ACCESS - LEVEL 1 -JUNE 3 PM



SOLAR ACCESS - LEVEL 2 -JUNE 9 AM




SOLAR ACCESS - LEVEL 2 -JUNE 10 AM



SOLAR ACCESS - LEVEL 2 -JUNE 11 AM



SOLAR ACCESS - LEVEL 2 -JUNE 11.30 AM

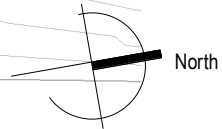



SOLAR ACCESS - LEVEL 2 -JUNE 12 PM



SOLAR ACCESS - LEVEL 2 -JUNE 1 PM



SOLAR ACCESS - LEVEL 2 -JUNE 2 PM



SOLAR ACCESS - LEVEL 2 -JUNE 3 PM

Issue	Description	Date	Chk	Auth
5	RTS RESUBMISSION	27.05.21	JS	PL
4	SSD DA RESUBMISSION	19.03.21	JS	PL
4	SSD DA RESUBMISSION (REVIEW)	10.03.21	JS	PL
2	AMENDED SHADOW DIAGRAMS	30.10.20	JS	PL
1	SSD DA RESUBMISSION	19.10.20	JS	PL

ADGarchitects

Suite 3.04, Level 3, 107-109 Mann St, Gosford NSW 2250
Postal Address P.O. BOX 457 Gosford NSW 2250
ph: 02 4312 5110 fax: 02 4312 3113 e:info@adgarchitects.com.au

**Member
Australian
Institute of
Architects**

Project
87 - 89 JOHN WHITEWAY DRIVE

Client
JWD DEVELOPMENTS PTY LTD

Drawing
SHADOW DIAGRAMS (UNITS - LEVEL 2) - WINTER
SOLSTICE

Location
87 - 89 JOHN WHITEWAY DRIVE, GOSFORD, NSW, 2250

Do not scale drawings. Use figured dimensions only. Check and verify levels and dimensions on site prior to commencement of any work, the fabrication of shop drawings or the fabrication of components.

This drawing is the copyright of ADG Architects and is protected under the Copyright Act 1968. It may not be altered, reproduced or transmitted in any form or by any means without the express permission of ADG Architects.

SSD DA SUBMISSION
NOT TO BE USED DURING CONSTRUCTION

Project Number
19002

Scale
1: 100 @ A3

Drawing Number
DA007.4.0.1D

Issue
5

Date Printed
28/05/2021 10:13:48 AM

File Name
G:\19_002_Todd Campling - Alternative JWD\DA\Revit\UJD_Solar access only(detached).rvt



SOLAR ACCESS - LEVEL 3 -JUNE 9 AM




SOLAR ACCESS - LEVEL 3 -JUNE 11 AM



SOLAR ACCESS - LEVEL 3 -JUNE 10 AM



SOLAR ACCESS - LEVEL 3 -JUNE 11.30 AM

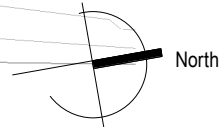

5	RTS RESUBMISSION	27.05.21	JS	PL
4	SSD DA RESUBMISSION	19.03.21	JS	PL
3	SSD DA RESUBMISSION (REVIEW)	10.03.21	JS	PL
2	AMENDED SHADOW DIAGRAMS	30.10.20	JS	PL
1	SSD DA RESUBMISSION	19.10.20	JS	PL
Issue	Description	Date	Chk	Auth

ADGarchitects

Suite 3.04, Level 3, 107-109 Mann St, Gosford NSW 2250
Postal Address P.O. BOX 457 Gosford NSW 2250
ph: 02 4312 5110 fax: 02 4312 3113 e:info@adgarchitects.com.au



Project
87 - 89 JOHN WHITEWAY DRIVE

Client
JWD DEVELOPMENTS PTY LTD

Drawing
SHADOW DIAGRAMS (UNITS - LEVEL 3) - WINTER SOLSTICE

Location
87 - 89 JOHN WHITEWAY DRIVE, GOSFORD, NSW, 2250

Do not scale drawings. Use figured dimensions only. Check and verify levels and dimensions on site prior to commencement of any work, the fabrication of shop drawings or the fabrication of components.

This drawing is the copyright of ADG Architects and is protected under the Copyright Act 1968. It may not be altered, reproduced or transmitted in any form or by any means without the express permission of ADG Architects.

SSD DA SUBMISSION
NOT TO BE USED DURING CONSTRUCTION

Project Number
19002

Scale
1: 100 @ A3

Drawing Number
DA007.4.0.1E

Issue
5

Date Printed
28/05/2021 10:15:22 AM

File Name
G:\19_002_Todd Campling - Alternative JWD\DA\Revit\UJD_Solar access only(detached).rvt



SOLAR ACCESS - LEVEL 3 -JUNE 12 PM




SOLAR ACCESS - LEVEL 3 -JUNE 1 PM



SOLAR ACCESS - LEVEL 3 -JUNE 2 PM



SOLAR ACCESS - LEVEL 3 -JUNE 3 PM

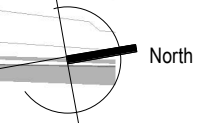

Issue	Description	Date	Chk	Auth
5	RTS RESUBMISSION	27.05.21	JS	PL
4	SSD DA RESUBMISSION	19.03.21	JS	PL
3	SSD DA RESUBMISSION (REVIEW)	10.03.21	JS	PL
2	AMENDED SHADOW DIAGRAMS	30.10.20	JS	PL
1	SSD DA RESUBMISSION	19.10.20	JS	PL

ADGarchitects

Suite 3.04, Level 3, 107-109 Mann St, Gosford NSW 2250
Postal Address P.O. BOX 457 Gosford NSW 2250
ph: 02 4312 5110 fax: 02 4312 3113 e:info@adgarchitects.com.au

Member
Australian
Institute of
Architects

Project
87 - 89 JOHN WHITEWAY DRIVE

Client
JWD DEVELOPMENTS PTY LTD

Drawing
SHADOW DIAGRAMS (UNITS - LEVEL 3) - WINTER SOLSTICE

Location
87 - 89 JOHN WHITEWAY DRIVE, GOSFORD, NSW, 2250

Do not scale drawings. Use figured dimensions only. Check and verify levels and dimensions on site prior to commencement of any work, the fabrication of shop drawings or the fabrication of components.

This drawing is the copyright of ADG Architects and is protected under the Copyright Act 1968. It may not be altered, reproduced or transmitted in any form or by any means without the express permission of ADG Architects.

SSD DA SUBMISSION
NOT TO BE USED DURING CONSTRUCTION

Project Number
19002

Scale
1: 100 @ A3

Drawing Number
DA007.4.0.1F

Issue
5

Date Printed
28/05/2021 10:16:58 AM

File Name
G:\19_002_Todd Campling - Alternative JWD\DA\Revit\UWD_Solar access only\detached.rvt



SOLAR ACCESS - LEVEL 4 -JUNE 9 AM




SOLAR ACCESS - LEVEL 4 -JUNE 10 AM



SOLAR ACCESS - LEVEL 4 -JUNE 11 AM



SOLAR ACCESS - LEVEL 4 -JUNE 11.30 AM

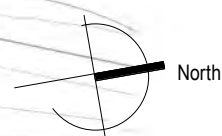

Issue	Description	Date	Chk	Auth
5	RTS RESUBMISSION	27.05.21	JS	PL
4	SSD DA RESUBMISSION	19.03.21	JS	PL
3	SSD DA RESUBMISSION (REVIEW)	10.03.21	JS	PL
2	AMENDED SHADOW DIAGRAMS	30.10.20	JS	PL
1	SSD DA RESUBMISSION	19.10.20	JS	PL

ADGarchitects

Suite 3.04, Level 3, 107-109 Mann St, Gosford NSW 2250
Postal Address P.O. BOX 457 Gosford NSW 2250
ph: 02 4312 5110 fax: 02 4312 3113 e:info@adgarchitects.com.au

**Member
Australian
Institute of
Architects**

Project
87 - 89 JOHN WHITEWAY DRIVE

Client
JWD DEVELOPMENTS PTY LTD

Drawing
SHADOW DIAGRAMS (UNITS - LEVEL 4) - WINTER
SOLSTICE

Location
87 - 89 JOHN WHITEWAY DRIVE, GOSFORD, NSW, 2250

Do not scale drawings. Use figured dimensions only. Check and verify levels and dimensions on site prior to commencement of any work, the fabrication of shop drawings or the fabrication of components.

This drawing is the copyright of ADG Architects and is protected under the Copyright Act 1968. It may not be altered, reproduced or transmitted in any form or by any means without the express permission of ADG Architects.

SSD DA SUBMISSION
NOT TO BE USED DURING CONSTRUCTION

Project Number
19002

Scale
1: 100 @ A3

File Name
G:\19_002_Todd Campling - Alternative JWD\DA\Revit\UWD_Solar access only(detached).rvt

Drawing Number
DA007.4.0.2A

Issue
5

Date Printed
28/05/2021 10:18:40 AM



SOLAR ACCESS - LEVEL 4 -JUNE 12 PM




SOLAR ACCESS - LEVEL 4 -JUNE 1 PM



SOLAR ACCESS - LEVEL 4 -JUNE 2 PM



SOLAR ACCESS - LEVEL 4 -JUNE 3 PM

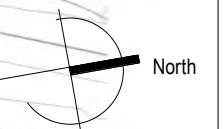

Issue	Description	Date	Chk	Auth
5	RTS RESUBMISSION	27.05.21	JS	PL
4	SSD DA RESUBMISSION	19.03.21	JS	PL
3	SSD DA RESUBMISSION (REVIEW)	10.03.21	JS	PL
2	AMENDED SHADOW DIAGRAMS	30.10.20	JS	PL
1	SSD DA RESUBMISSION	19.10.20	JS	PL

ADGarchitects

Suite 3.04, Level 3, 107-109 Mann St, Gosford NSW 2250
Postal Address P.O. BOX 457 Gosford NSW 2250
ph: 02 4312 5110 fax: 02 4312 3113 e:info@adgarchitects.com.au



Member
Australian
Institute of
Architects

Project
87 - 89 JOHN WHITEWAY DRIVE

Client
JWD DEVELOPMENTS PTY LTD

Drawing
SHADOW DIAGRAMS (UNITS - LEVEL 4) - WINTER
SOLSTICE

Location
87 - 89 JOHN WHITEWAY DRIVE, GOSFORD, NSW, 2250

Do not scale drawings. Use figured dimensions only. Check and verify levels and dimensions on site prior to commencement of any work, the fabrication of shop drawings or the fabrication of components.

This drawing is the copyright of ADG Architects and is protected under the Copyright Act 1968. It may not be altered, reproduced or transmitted in any form or by any means without the express permission of ADG Architects.

SSD DA SUBMISSION
NOT TO BE USED DURING CONSTRUCTION

Project Number
19002
Scale
1: 100 @ A3

Drawing Number
DA007.4.0.2B 5
Date Printed
28/05/2021 10:20:25 AM

File Name
G:\19_002_Todd Campling - Alternative JWD\DA\Revit\UWD_Solar access only(detached).rvt



SOLAR ACCESS - LEVEL 5 - JUN 9 AM



SOLAR ACCESS - LEVEL 5 - JUN 10 AM



SOLAR ACCESS - LEVEL 5 - JUN 11 AM



SOLAR ACCESS - LEVEL 5 - JUN 11.30 AM

Issue	Description	Date	Chk	Auth
5	RTS RESUBMISSION	27.05.21	JS	PL
4	SSD DA RESUBMISSION	19.03.21	JS	PL
3	SSD DA RESUBMISSION (REVIEW)	10.03.21	JS	PL
2	AMENDED SHADOW DIAGRAMS	30.10.20	JS	PL
1	SSD DA RESUBMISSION	19.10.20	JS	PL

ADGarchitects

Suite 3.04, Level 3, 107-109 Mann St, Gosford NSW 2250
Postal Address P.O. BOX 457 Gosford NSW 2250
ph: 02 4312 5110 fax: 02 4312 3113 e:info@adgarchitects.com.au



Member
Australian
Institute of
Architects

Project
87 - 89 JOHN WHITEWAY DRIVE

Client
JWD DEVELOPMENTS PTY LTD

Drawing
SHADOW DIAGRAMS (UNITS - LEVEL 5) - WINTER
SOLSTICE

Location
87 - 89 JOHN WHITEWAY DRIVE, GOSFORD, NSW, 2250

Do not scale drawings. Use figured dimensions only. Check and verify levels and dimensions on site prior to commencement of any work, the fabrication of shop drawings or the fabrication of components.

This drawing is the copyright of ADG Architects and is protected under the Copyright Act 1968. It may not be altered, reproduced or transmitted in any form or by any means without the express permission of ADG Architects.

SSD DA SUBMISSION
NOT TO BE USED DURING CONSTRUCTION

Project Number
19002

Scale
1: 100 @ A3

Drawing Number
DA007.4.0.2C 5

Date Printed
28/05/2021 10:22:16 AM

File Name
G:\19_002_Todd Campling - Alternative JWD\DA\Revit\UWD_Solar access only\detached.rvt



SOLAR ACCESS - LEVEL 5 - JUN 12 PM



SOLAR ACCESS - LEVEL 5 - JUN 1 PM



SOLAR ACCESS - LEVEL 5 - JUN 2 PM



SOLAR ACCESS - LEVEL 5 - JUN 3 PM



Issue	Description	Date	Chk	Auth
5	RTS RESUBMISSION	27.05.21	JS	PL
4	SSD DA RESUBMISSION	19.03.21	JS	PL
3	SSD DA RESUBMISSION (REVIEW)	10.03.21	JS	PL
2	AMENDED SHADOW DIAGRAMS	30.10.20	JS	PL
1	SSD DA RESUBMISSION	19.10.20	JS	PL

ADGarchitects

Suite 3.04, Level 3, 107-109 Mann St, Gosford NSW 2250
Postal Address P.O. BOX 457 Gosford NSW 2250
ph: 02 4312 5110 fax: 02 4312 3113 e:info@adgarchitects.com.au

**Member
Australian
Institute of
Architects**

Project
87 - 89 JOHN WHITEWAY DRIVE

Client
JWD DEVELOPMENTS PTY LTD

Drawing
SHADOW DIAGRAMS (UNITS - LEVEL 5) - WINTER
SOLSTICE

Location
87 - 89 JOHN WHITEWAY DRIVE, GOSFORD, NSW, 2250

Do not scale drawings. Use figured dimensions only. Check and verify levels and dimensions on site prior to commencement of any work, the fabrication of shop drawings or the fabrication of components.

This drawing is the copyright of ADG Architects and is protected under the Copyright Act 1968. It may not be altered, reproduced or transmitted in any form or by any means without the express permission of ADG Architects.

SSD DA SUBMISSION
NOT TO BE USED DURING CONSTRUCTION

Project Number
19002


Scale
1: 100 @ A3

Drawing Number
DA007.4.0.2D

Issue
5

Date Printed
28/05/2021 10:24:09 AM

File Name
G:\19_002_Todd Campling - Alternative JWD\DA\Revit\UWD_Solar access only(detached).rvt

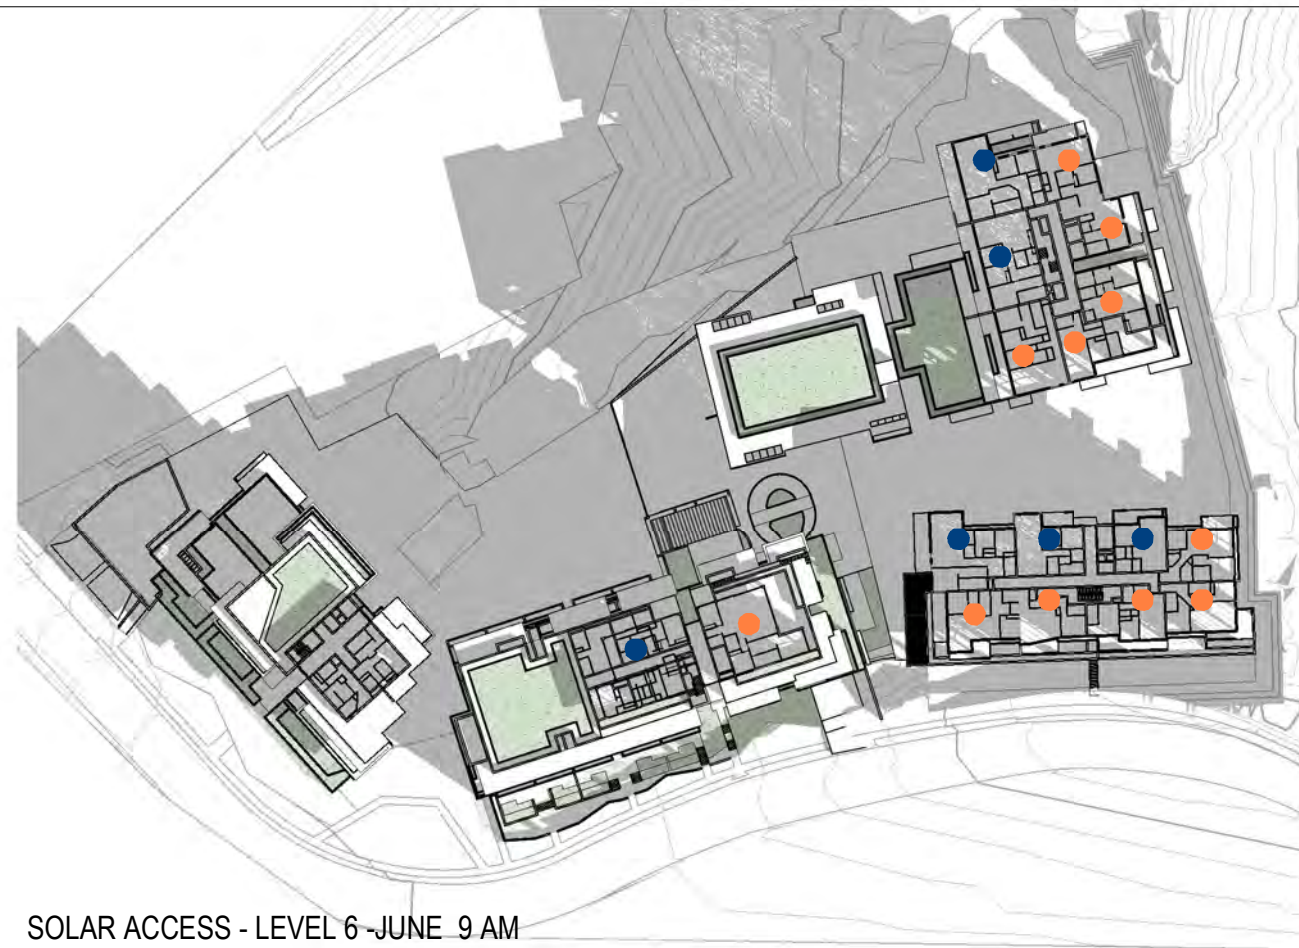

SOLAR ACCESS - LEVEL 6 -JUNE 9 AM



SOLAR ACCESS - LEVEL 6 -JUNE 10 AM



SOLAR ACCESS - LEVEL 6 -JUNE 11 AM



SOLAR ACCESS - LEVEL 6 -JUNE 11.30 AM

5	RTS RESUBMISSION	27.05.21	JS	PL
4	SSD DA RESUBMISSION	19.03.21	JS	PL
3	SSD DA RESUBMISSION (REVIEW)	10.03.21	JS	PL
2	AMENDED SHADOW DIAGRAMS	30.10.20	JS	PL
1	SSD DA RESUBMISSION	19.10.20	JS	PL
Issue	Description	Date	Chk	Auth

ADGarchitects

Suite 3.04, Level 3, 107-109 Mann St, Gosford NSW 2250
Postal Address P.O. BOX 457 Gosford NSW 2250
ph: 02 4312 5110 fax: 02 4312 3113 e:info@adgarchitects.com.au



Project
87 - 89 JOHN WHITEWAY DRIVE

Client
JWD DEVELOPMENTS PTY LTD

Drawing
SHADOW DIAGRAMS (UNITS - LEVEL 6) - WINTER SOLSTICE

Location
87 - 89 JOHN WHITEWAY DRIVE, GOSFORD, NSW, 2250

Do not scale drawings. Use figured dimensions only. Check and verify levels and dimensions on site prior to commencement of any work, the fabrication of shop drawings or the fabrication of components.

This drawing is the copyright of ADG Architects and is protected under the Copyright Act 1968. It may not be altered, reproduced or transmitted in any form or by any means without the express permission of ADG Architects.

SSD DA SUBMISSION
NOT TO BE USED DURING CONSTRUCTION

Project Number
19002

Scale
1: 100 @ A3

Drawing Number
DA007.4.0.3A

Issue
5

Date Printed
28/05/2021 10:26:05 AM

File Name
G:\19_002_Todd Campling - Alternative JWD\DA\Revit\UWD_Solar access only(detached).rvt



SOLAR ACCESS - LEVEL 6 -JUNE 12 PM



SOLAR ACCESS - LEVEL 6 -JUNE 1 PM



SOLAR ACCESS - LEVEL 6 -JUNE 2 PM



SOLAR ACCESS - LEVEL 6 -JUNE 3 PM

5	RTS RESUBMISSION	27.05.21	JS	PL
4	SSD DA RESUBMISSION	19.03.21	JS	PL
3	SSD DA RESUBMISSION (REVIEW)	10.03.21	JS	PL
2	AMENDED SHADOW DIAGRAMS	30.10.20	JS	PL
1	SSD DA RESUBMISSION	19.10.20	JS	PL
Issue	Description	Date	Chk	Auth

ADGarchitects

Suite 3.04, Level 3, 107-109 Mann St, Gosford NSW 2250
Postal Address P.O. BOX 457 Gosford NSW 2250
ph: 02 4312 5110 fax: 02 4312 3113 e:info@adgarchitects.com.au



Member
Australian
Institute of
Architects

Project
87 - 89 JOHN WHITEWAY DRIVE

Client
JWD DEVELOPMENTS PTY LTD

Drawing
SHADOW DIAGRAMS (UNITS - LEVEL 6) - WINTER
SOLSTICE

Location
87 - 89 JOHN WHITEWAY DRIVE, GOSFORD, NSW, 2250

Do not scale drawings. Use figured dimensions only. Check and verify levels and dimensions on site prior to commencement of any work, the fabrication of shop drawings or the fabrication of components.

This drawing is the copyright of ADG Architects and is protected under the Copyright Act 1968. It may not be altered, reproduced or transmitted in any form or by any means without the express permission of ADG Architects.

SSD DA SUBMISSION
NOT TO BE USED DURING CONSTRUCTION

Project Number
19002

Scale
1: 100 @ A3

Drawing Number
DA007.4.0.3B 5

Date Printed
28/05/2021 10:28:04 AM

File Name
G:\19_002_Todd Campling - Alternative JWD\DA\Revit\UJD_Solar access only\detached.rvt



SOLAR ACCESS - LEVEL 7 - JUN 9 AM



SOLAR ACCESS - LEVEL 7 - JUN 10 AM



SOLAR ACCESS - LEVEL 7 - JUN 11 AM



SOLAR ACCESS - LEVEL 7 - JUN 11.30

Issue	Description	Date	Chk	Auth
5	RTS RESUBMISSION	27.05.21	JS	PL
4	SSD DA RESUBMISSION	19.03.21	JS	PL
3	SSD DA RESUBMISSION (REVIEW)	10.03.21	JS	PL
2	AMENDED SHADOW DIAGRAMS	30.10.20	JS	PL
1	SSD DA RESUBMISSION	19.10.20	JS	PL

ADGarchitects

Suite 3.04, Level 3, 107-109 Mann St, Gosford NSW 2250
Postal Address P.O. BOX 457 Gosford NSW 2250
ph: 02 4312 5110 fax: 02 4312 3113 e:info@adgarchitects.com.au



Member
Australian
Institute of
Architects

Project
87 - 89 JOHN WHITEWAY DRIVE

Client
JWD DEVELOPMENTS PTY LTD

Drawing
SHADOW DIAGRAMS (UNITS - LEVEL 7) - WINTER
SOLSTICE

Location
87 - 89 JOHN WHITEWAY DRIVE, GOSFORD, NSW, 2250

Do not scale drawings. Use figured dimensions only. Check and verify levels and dimensions on site prior to commencement of any work, the fabrication of shop drawings or the fabrication of components.

This drawing is the copyright of ADG Architects and is protected under the Copyright Act 1968. It may not be altered, reproduced or transmitted in any form or by any means without the express permission of ADG Architects.

SSD DA SUBMISSION
NOT TO BE USED DURING CONSTRUCTION


Project Number
19002

Scale
1: 100 @ A3


Drawing Number
DA007.4.0.3C 5

Date Printed
28/05/2021 10:30:09 AM

File Name
G:\19_002_Todd Campling - Alternative JWD\DA\Revit\UWD_Solar access only\detached.rvt

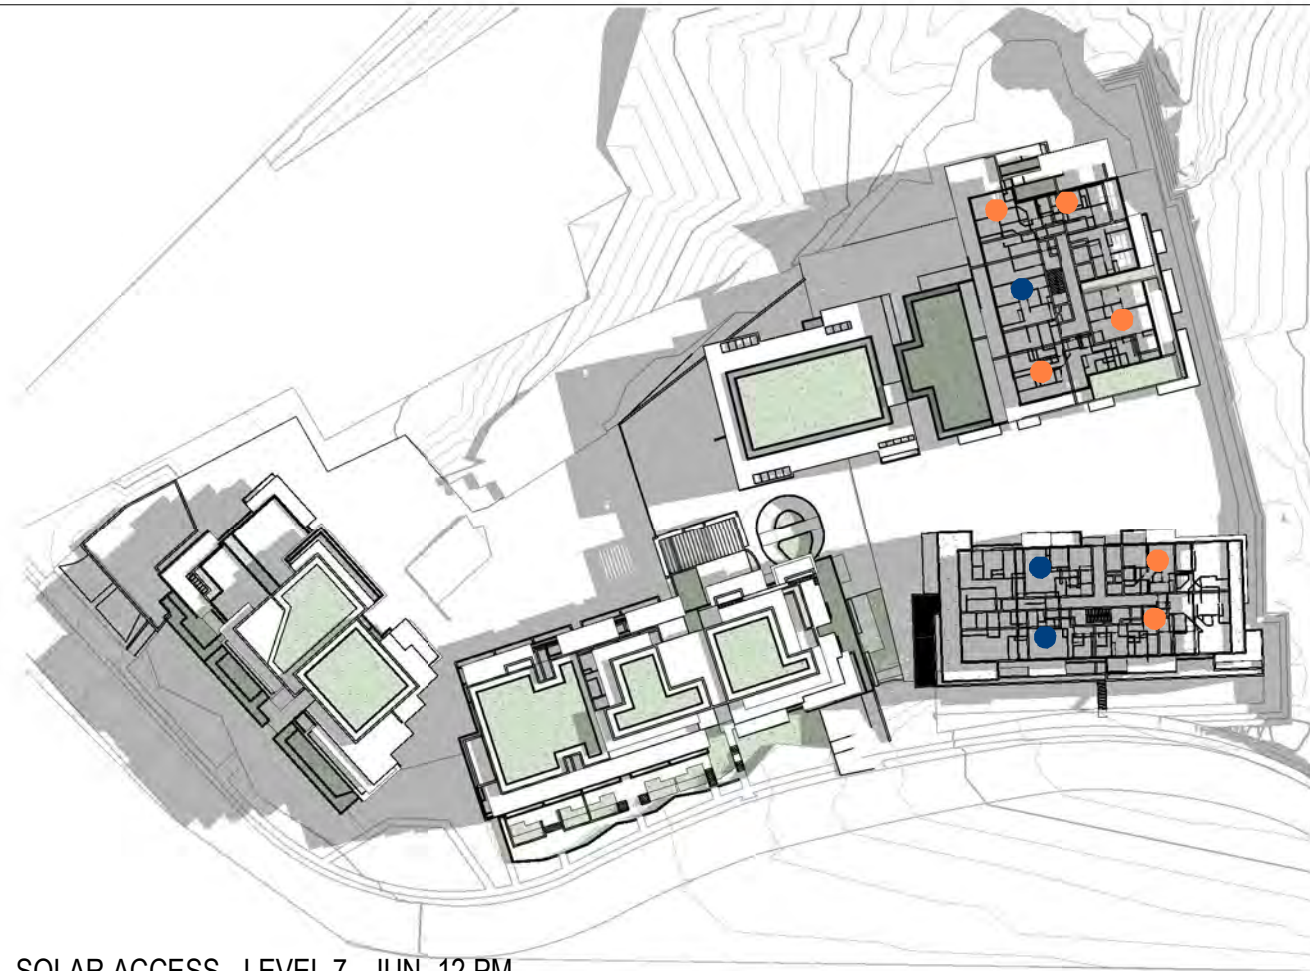

SOLAR ACCESS - LEVEL 7 - JUN 12 PM

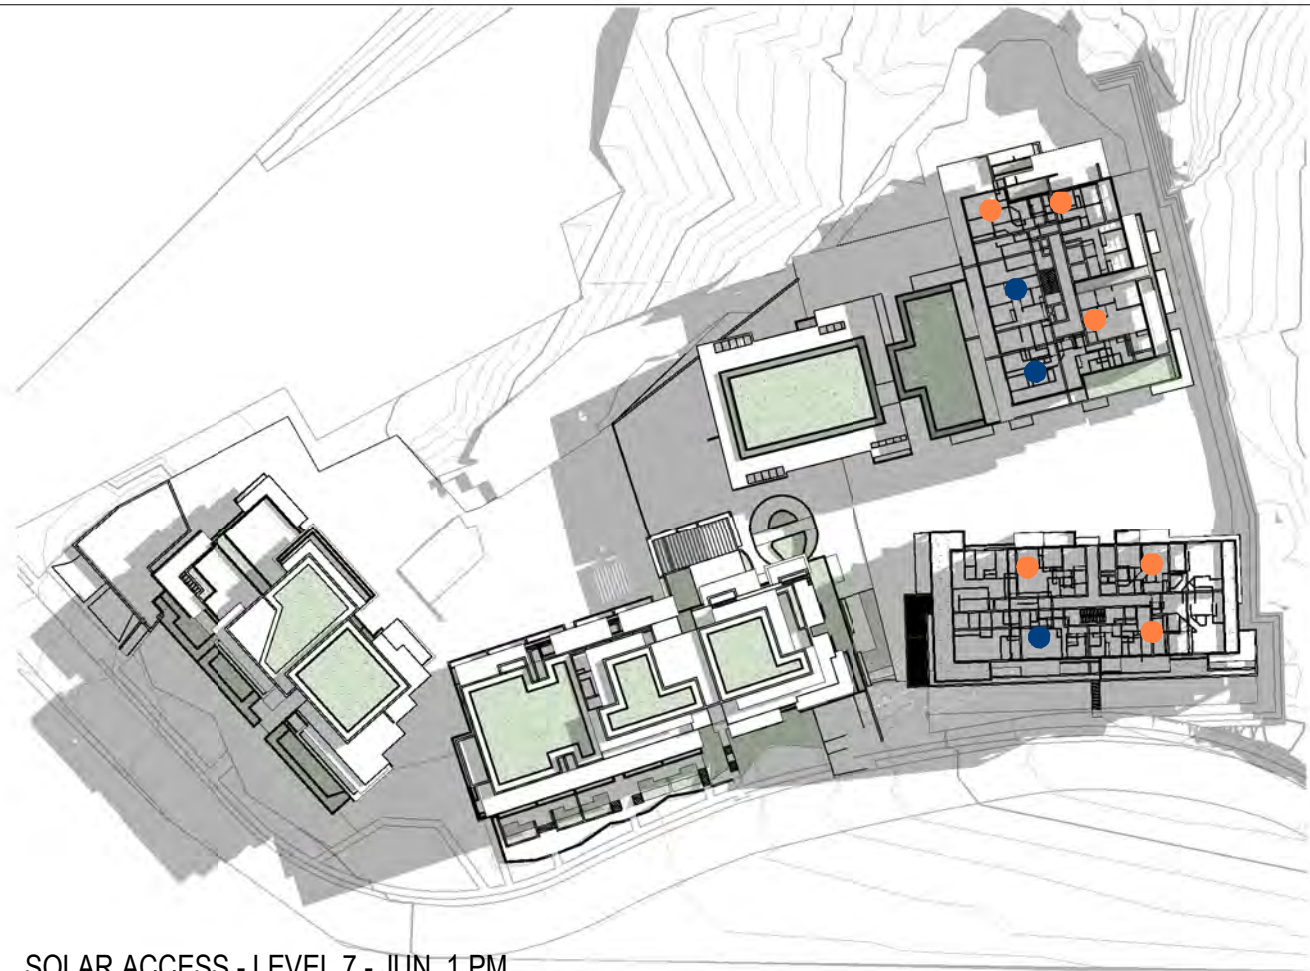

SOLAR ACCESS - LEVEL 7 - JUN 1 PM



SOLAR ACCESS - LEVEL 7 - JUN 2 PM



SOLAR ACCESS - LEVEL 7 - JUN 3 PM

5	RTS RESUBMISSION	27.05.21	JS	PL
4	SSD DA RESUBMISSION	19.03.21	JS	PL
3	SSD DA RESUBMISSION (REVIEW)	10.03.21	JS	PL
2	AMENDED SHADOW DIAGRAMS	30.10.20	JS	PL
1	SSD DA RESUBMISSION	19.10.20	JS	PL
Issue	Description	Date	Chk	Auth

ADGarchitects

Suite 3.04, Level 3, 107-109 Mann St, Gosford NSW 2250
Postal Address P.O. BOX 457 Gosford NSW 2250
ph: 02 4312 5110 fax: 02 4312 3113 e:info@adgarchitects.com.au



Project
87 - 89 JOHN WHITEWAY DRIVE

Client
JWD DEVELOPMENTS PTY LTD

Drawing
SHADOW DIAGRAMS (UNITS - LEVEL 7) - WINTER SOLSTICE

Location
87 - 89 JOHN WHITEWAY DRIVE, GOSFORD, NSW, 2250

Do not scale drawings. Use figured dimensions only. Check and verify levels and dimensions on site prior to commencement of any work, the fabrication of shop drawings or the fabrication of components.

This drawing is the copyright of ADG Architects and is protected under the Copyright Act 1968. It may not be altered, reproduced or transmitted in any form or by any means without the express permission of ADG Architects.

SSD DA SUBMISSION
NOT TO BE USED DURING CONSTRUCTION

Project Number
19002

Scale
1: 100 @ A3

Drawing Number
DA007.4.0.3D

Issue
5

Date Printed
28/05/2021 10:32:16 AM

File Name
G:\19_002_Todd Campling - Alternative JWD\DA\Revit\UWD_Solar access only(detached).rvt



SOLAR ACCESS - LEVEL 8 -JUNE 9 AM




SOLAR ACCESS - LEVEL 8 -JUNE 10 AM



SOLAR ACCESS - LEVEL 8 -JUNE 11 AM



SOLAR ACCESS - LEVEL 8 -JUNE 11.30 AM

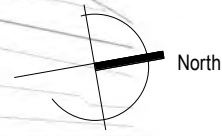

Issue	Description	Date	Chk	Auth
5	RTS RESUBMISSION	27.05.21	JS	PL
4	SSD DA RESUBMISSION	19.03.21	JS	PL
3	SSD DA RESUBMISSION (REVIEW)	10.03.21	JS	PL
2	AMENDED SHADOW DIAGRAMS	30.10.20	JS	PL
1	SSD DA RESUBMISSION	19.10.20	JS	PL

ADGarchitects

Suite 3.04, Level 3, 107-109 Mann St, Gosford NSW 2250
Postal Address P.O. BOX 457 Gosford NSW 2250
ph: 02 4312 5110 fax: 02 4312 3113 e:info@adgarchitects.com.au



Member
Australian
Institute of
Architects

Project
87 - 89 JOHN WHITEWAY DRIVE

Client
JWD DEVELOPMENTS PTY LTD

Drawing
SHADOW DIAGRAMS (UNITS - LEVEL 8) - WINTER
SOLSTICE

Location
87 - 89 JOHN WHITEWAY DRIVE, GOSFORD, NSW, 2250

Do not scale drawings. Use figured dimensions only. Check and verify levels and dimensions on site prior to commencement of any work, the fabrication of shop drawings or the fabrication of components.

This drawing is the copyright of ADG Architects and is protected under the Copyright Act 1968. It may not be altered, reproduced or transmitted in any form or by any means without the express permission of ADG Architects.

SSD DA SUBMISSION
NOT TO BE USED DURING CONSTRUCTION

Project Number
19002
Scale
1: 100 @ A3

Drawing Number
DA007.4.0.4A 5
Date Printed
28/05/2021 10:34:27 AM

File Name
G:\19_002_Todd Campling - Alternative JWD\DA\Revit\UWD_Solar access only(detached).rvt



SOLAR ACCESS - LEVEL 8 -JUNE 12 PM



SOLAR ACCESS - LEVEL 8 -JUNE 1 PM



SOLAR ACCESS - LEVEL 8 -JUNE 2 PM



SOLAR ACCESS - LEVEL 8 -JUNE 3 PM

5	RTS RESUBMISSION	27.05.21	JS	PL
4	SSD DA RESUBMISSION	19.03.21	JS	PL
3	SSD DA RESUBMISSION (REVIEW)	10.03.21	JS	PL
2	AMENDED SHADOW DIAGRAMS	30.10.20	JS	PL
1	SSD DA RESUBMISSION	19.10.20	JS	PL
Issue	Description	Date	Chk	Auth

ADGarchitects

Suite 3.04, Level 3, 107-109 Mann St, Gosford NSW 2250
Postal Address P.O. BOX 457 Gosford NSW 2250
ph: 02 4312 5110 fax: 02 4312 3113 e:info@adgarchitects.com.au



Project
87 - 89 JOHN WHITEWAY DRIVE

Client
JWD DEVELOPMENTS PTY LTD

Drawing
SHADOW DIAGRAMS (UNITS - LEVEL 8) - WINTER SOLSTICE

Location
87 - 89 JOHN WHITEWAY DRIVE, GOSFORD, NSW, 2250

Do not scale drawings. Use figured dimensions only. Check and verify levels and dimensions on site prior to commencement of any work, the fabrication of shop drawings or the fabrication of components.

This drawing is the copyright of ADG Architects and is protected under the Copyright Act 1968. It may not be altered, reproduced or transmitted in any form or by any means without the express permission of ADG Architects.

SSD DA SUBMISSION
NOT TO BE USED DURING CONSTRUCTION

Project Number
19002


Scale
1: 100 @ A3

Drawing Number
DA007.4.0.4B


Issue
5

Date Printed
28/05/2021 10:36:37 AM


File Name
G:\19_002_Todd Campling - Alternative JWD\DA\Revit\UWD_Solar access only\detached.rvt

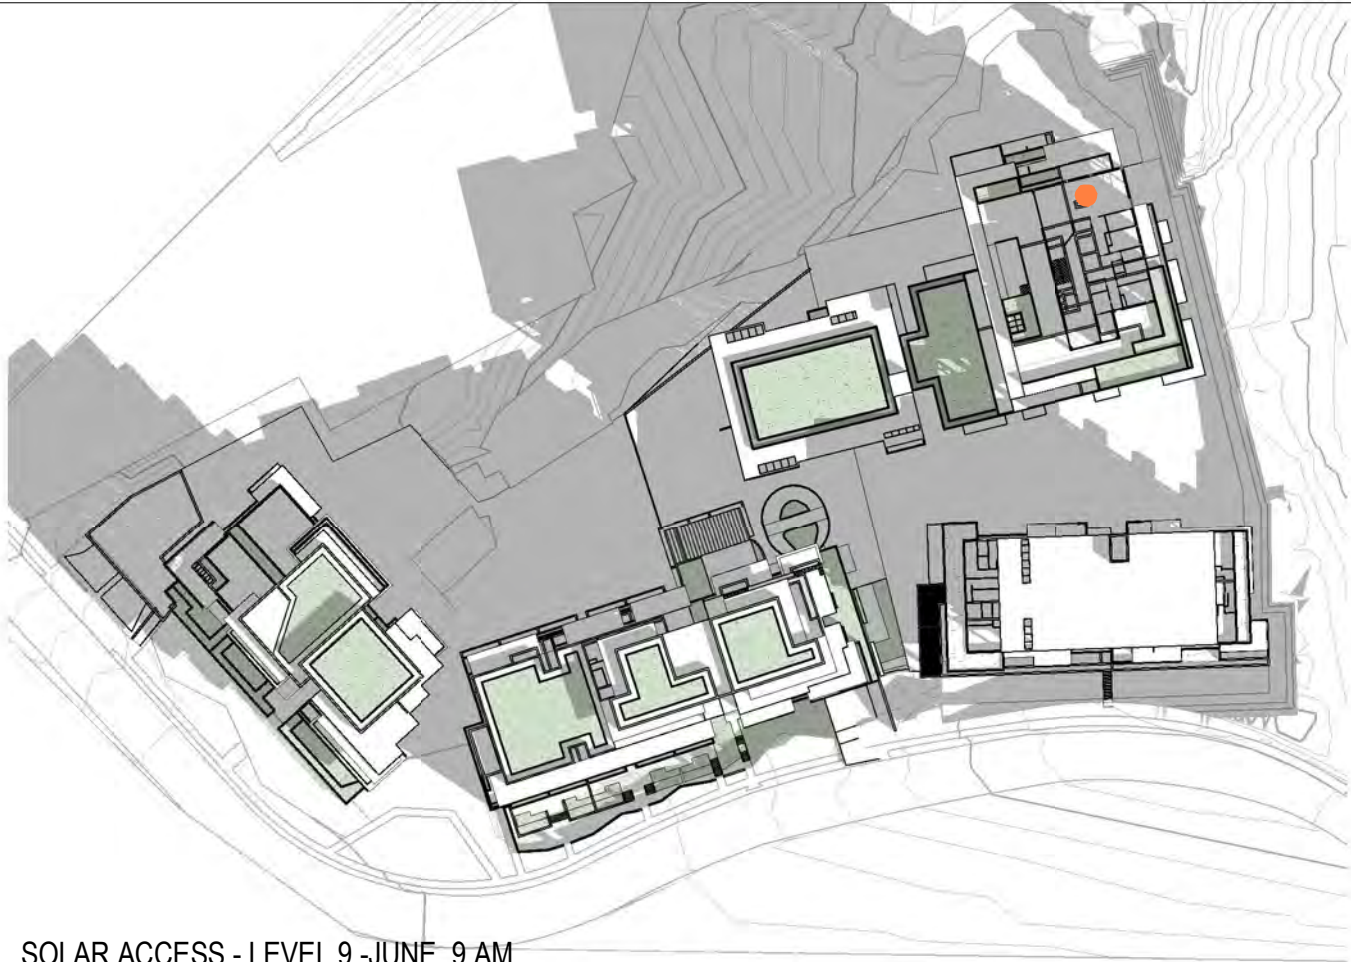


SOLAR ACCESS - LEVEL 9 -JUNE 9 AM

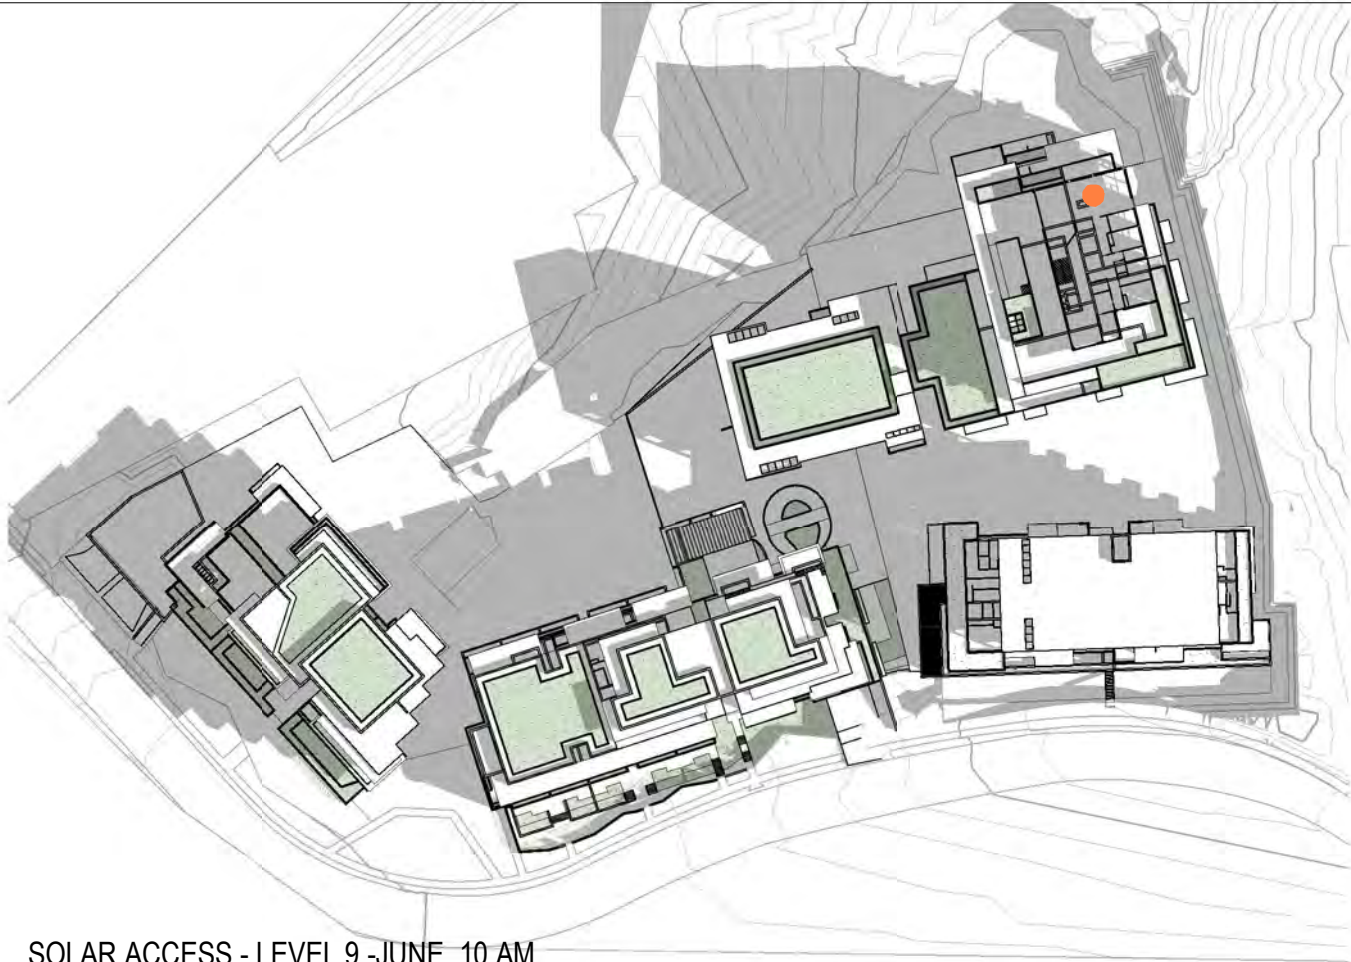

SOLAR ACCESS - LEVEL 9 -JUNE 10 AM

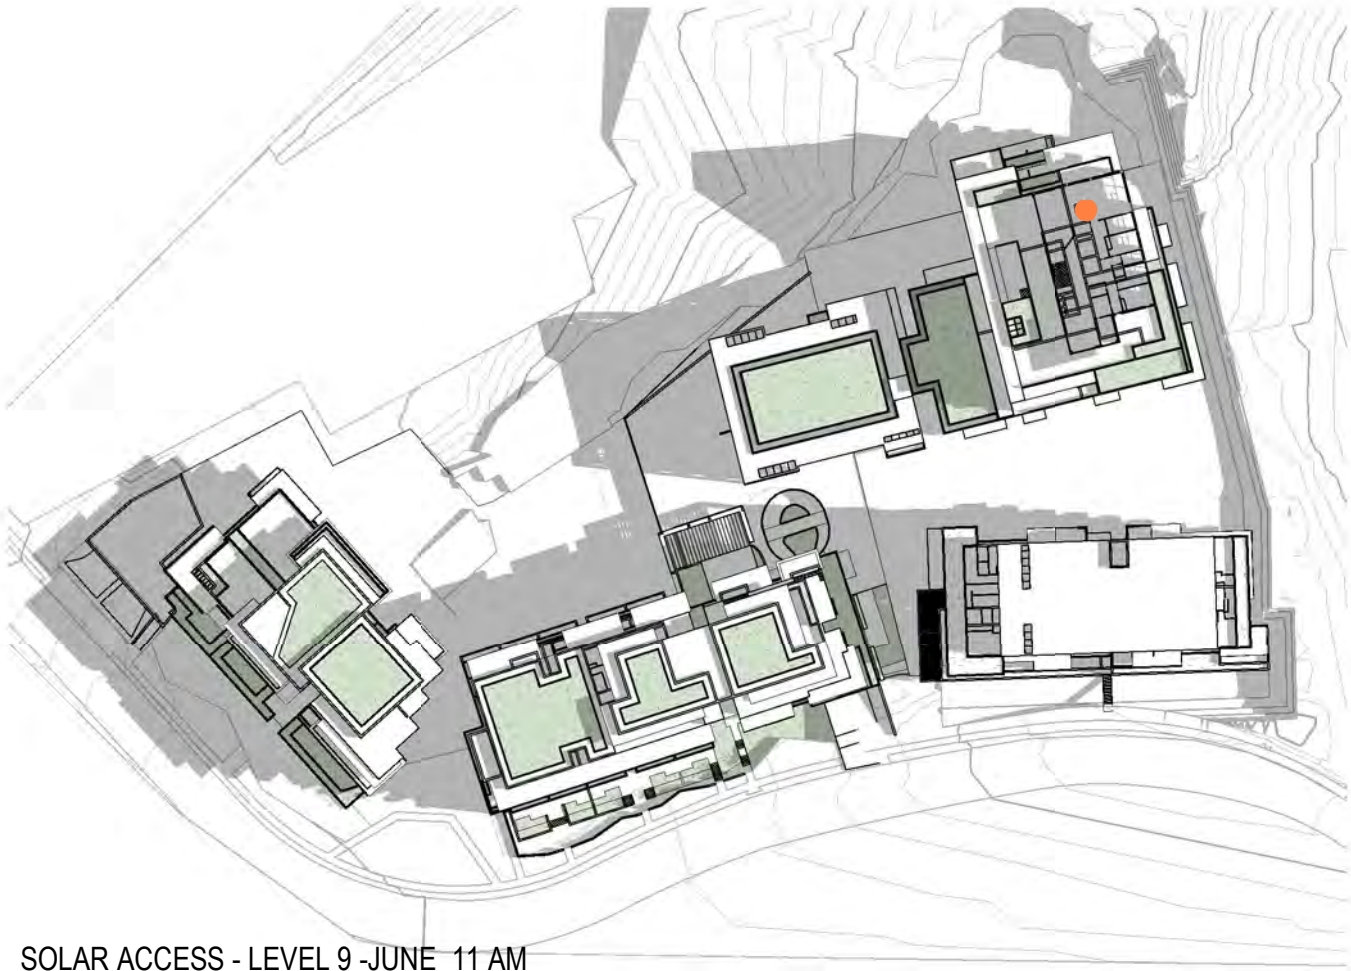

SOLAR ACCESS - LEVEL 9 -JUNE 11 AM

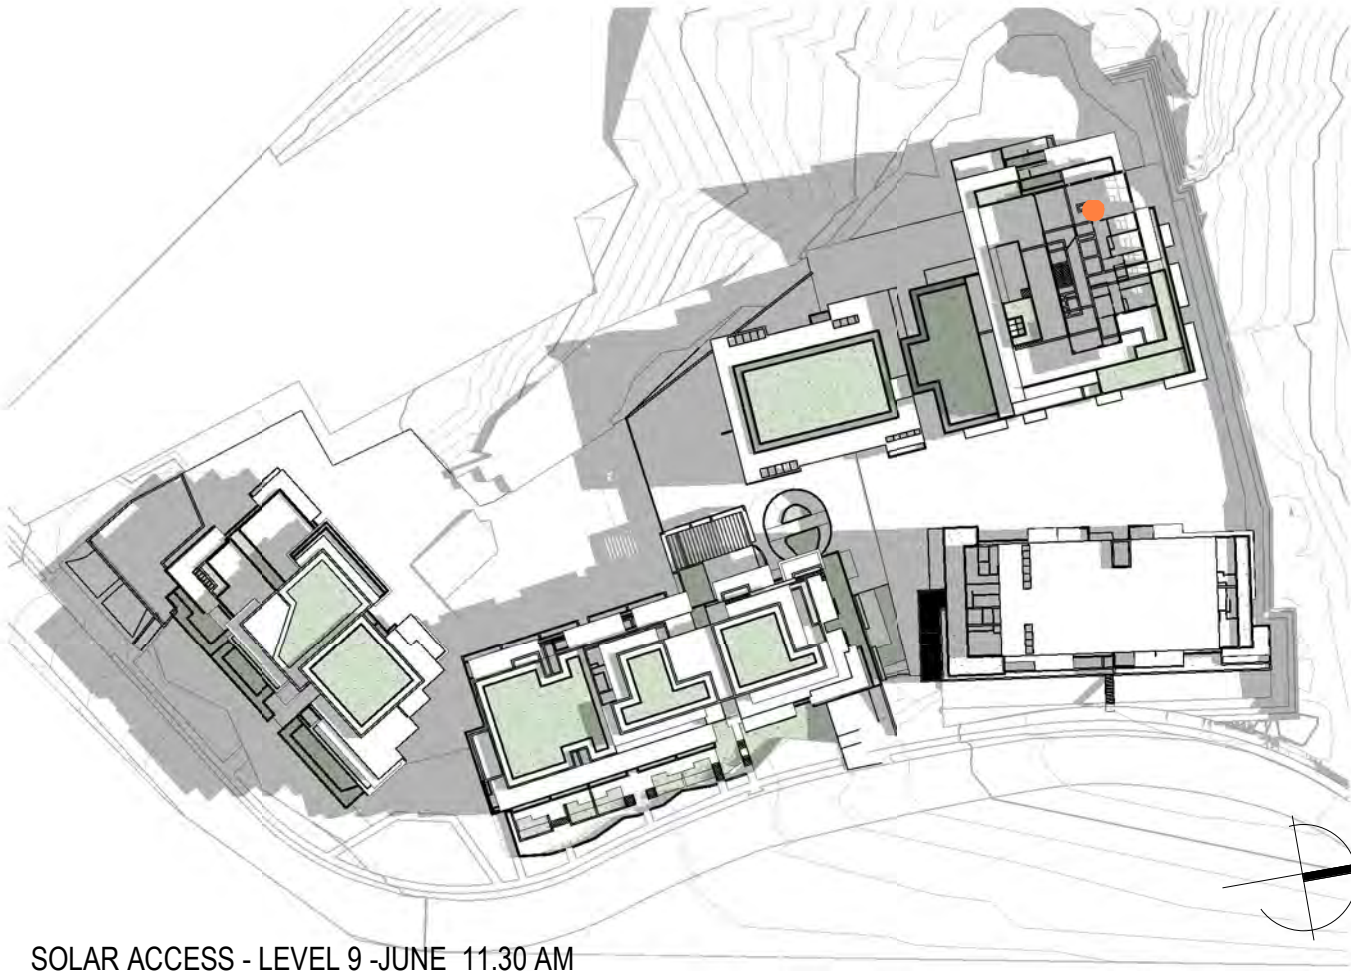

SOLAR ACCESS - LEVEL 9 -JUNE 11.30 AM

Issue	Description	Date	Chk	Auth
5	RTS RESUBMISSION	27.05.21	JS	PL
4	SSD DA RESUBMISSION	19.03.21	JS	PL
3	SSD DA RESUBMISSION (REVIEW)	10.03.21	JS	PL
2	AMENDED SHADOW DIAGRAMS	30.10.20	JS	PL
1	SSD DA RESUBMISSION	19.10.20	JS	PL

ADGarchitects

Suite 3.04, Level 3, 107-109 Mann St, Gosford NSW 2250
Postal Address P.O. BOX 457 Gosford NSW 2250
ph: 02 4312 5110 fax: 02 4312 3113 e:info@adgarchitects.com.au



Project
87 - 89 JOHN WHITEWAY DRIVE

Client
JWD DEVELOPMENTS PTY LTD

Drawing
SHADOW DIAGRAMS (UNITS - LEVEL 9) - WINTER SOLSTICE

Location
87 - 89 JOHN WHITEWAY DRIVE, GOSFORD, NSW, 2250

Do not scale drawings. Use figured dimensions only. Check and verify levels and dimensions on site prior to commencement of any work, the fabrication of shop drawings or the fabrication of components.

This drawing is the copyright of ADG Architects and is protected under the Copyright Act 1968. It may not be altered, reproduced or transmitted in any form or by any means without the express permission of ADG Architects.

SSD DA SUBMISSION
NOT TO BE USED DURING CONSTRUCTION

Project Number
19002

Scale
1: 100 @ A3

Drawing Number
DA007.4.0.4C

Issue
5

Date Printed
28/05/2021 10:38:50 AM

File Name
G:\19_002_Todd Campling - Alternative JWD\DA\Revit\UWD_Solar access only(detached).rvt



SOLAR ACCESS - LEVEL 9 -JUNE 12 PM



SOLAR ACCESS - LEVEL 9 -JUNE 1 PM



SOLAR ACCESS - LEVEL 9 -JUNE 2 PM



SOLAR ACCESS - LEVEL 9 -JUNE 3 PM

5	RTS RESUBMISSION	27.05.21	JS	PL
4	SSD DA RESUBMISSION	19.03.21	JS	PL
3	SSD DA RESUBMISSION (REVIEW)	10.03.21	JS	PL
2	AMENDED SHADOW DIAGRAMS	30.10.20	JS	PL
1	SSD DA RESUBMISSION	19.10.20	JS	PL
Issue	Description	Date	Chk	Auth

ADGarchitects



Member
Australian
Institute of
Architects

Suite 3.04, Level 3, 107-109 Mann St, Gosford NSW 2250
Postal Address P.O. BOX 457 Gosford NSW 2250
ph: 02 4312 5110 fax: 02 4312 3113 e:info@adgarchitects.com.au

Project
87 - 89 JOHN WHITEWAY DRIVE

Client
JWD DEVELOPMENTS PTY LTD

Drawing
SHADOW DIAGRAMS (UNITS - LEVEL 9) - WINTER SOLSTICE

Location
87 - 89 JOHN WHITEWAY DRIVE, GOSFORD, NSW, 2250

Do not scale drawings. Use figured dimensions only. Check and verify levels and dimensions on site prior to commencement of any work, the fabrication of shop drawings or the fabrication of components.

This drawing is the copyright of ADG Architects and is protected under the Copyright Act 1968. It may not be altered, reproduced or transmitted in any form or by any means without the express permission of ADG Architects.

SSD DA SUBMISSION
NOT TO BE USED DURING CONSTRUCTION

Project Number 19002	Drawing Number DA007.4.0.4D	Issue 5
Scale 1: 100 @ A3	Date Printed 28/05/2021 10:41:03 AM	
File Name G:\19_002_Todd Campling - Alternative JWD\DA\Revit\UWD_Solar access only\detached.rvt		



SOLAR ACCESS - LEVEL 1 -DEC 9 AM



SOLAR ACCESS - LEVEL 1 -DEC 10 AM



SOLAR ACCESS - LEVEL 1 -DEC 11 AM



SOLAR ACCESS - LEVEL 1 -DEC 12 PM

5	RTS RESUBMISSION	27.05.21	JS	PL
4	SSD DA RESUBMISSION	19.03.21	JS	PL
3	SSD DA RESUBMISSION (REVIEW)	10.03.21	JS	PL
2	AMENDED SHADOW DIAGRAMS	30.10.20	JS	PL
1	SSD DA RESUBMISSION	19.10.20	JS	PL
Issue	Description	Date	Chk	Auth

ADGarchitects

Suite 3.04, Level 3, 107-109 Mann St, Gosford NSW 2250
Postal Address P.O. BOX 457 Gosford NSW 2250
ph: 02 4312 5110 fax: 02 4312 3113 e:info@adgarchitects.com.au



Project
87 - 89 JOHN WHITEWAY DRIVE

Client
JWD DEVELOPMENTS PTY LTD

Drawing
SHADOW DIAGRAMS (UNITS - LEVEL 1) - SUMMER SOLSTICE

Location
87 - 89 JOHN WHITEWAY DRIVE, GOSFORD, NSW, 2250

Do not scale drawings. Use figured dimensions only. Check and verify levels and dimensions on site prior to commencement of any work, the fabrication of shop drawings or the fabrication of components.

This drawing is the copyright of ADG Architects and is protected under the Copyright Act 1968. It may not be altered, reproduced or transmitted in any form or by any means without the express permission of ADG Architects.

SSD DA SUBMISSION
NOT TO BE USED DURING CONSTRUCTION

Project Number
19002

Scale
1: 100 @ A3

Drawing Number
DA007.4.0.5A

Issue
5

Date Printed
28/05/2021 10:42:32 AM

File Name
G:\19_002_Todd Campling - Alternative JWD\DA\Revit\UWD_Solar access only(detached).rvt




SOLAR ACCESS - LEVEL 1 -DEC 1 PM



SOLAR ACCESS - LEVEL 1 -DEC 2 PM



SOLAR ACCESS - LEVEL 1 -DEC 3 PM

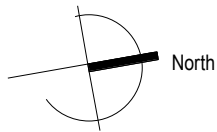

Issue	Description	Date	Chk	Auth
5	RTS RESUBMISSION	27.05.21	JS	PL
4	SSD DA RESUBMISSION	19.03.21	JS	PL
3	SSD DA RESUBMISSION (REVIEW)	10.03.21	JS	PL
2	AMENDED SHADOW DIAGRAMS	30.10.20	JS	PL
1	SSD DA RESUBMISSION	19.10.20	JS	PL

ADGarchitects

Suite 3.04, Level 3, 107-109 Mann St, Gosford NSW 2250
Postal Address P.O. BOX 457 Gosford NSW 2250
ph: 02 4312 5110 fax: 02 4312 3113 e:info@adgarchitects.com.au



Project
87 - 89 JOHN WHITEWAY DRIVE

Client
JWD DEVELOPMENTS PTY LTD

Drawing
SHADOW DIAGRAMS (UNITS - LEVEL 1) - SUMMER SOLSTICE

Location
87 - 89 JOHN WHITEWAY DRIVE, GOSFORD, NSW, 2250

Do not scale drawings. Use figured dimensions only. Check and verify levels and dimensions on site prior to commencement of any work, the fabrication of shop drawings or the fabrication of components.

This drawing is the copyright of ADG Architects and is protected under the Copyright Act 1968. It may not be altered, reproduced or transmitted in any form or by any means without the express permission of ADG Architects.

SSD DA SUBMISSION
NOT TO BE USED DURING CONSTRUCTION

Project Number
19002

Scale
1 : 100 @ A3

Drawing Number
DA007.4.0.5B

Issue
5

Date Printed
28/05/2021 10:43:42 AM

File Name
G:\19_002_Todd Campling - Alternative JWD\DA\Revit\UWD_Solar access only(detached).rvt



SOLAR ACCESS - LEVEL 4 -DEC 9 AM



SOLAR ACCESS - LEVEL 4 -DEC 10 AM



SOLAR ACCESS - LEVEL 4 -DEC 11 AM



SOLAR ACCESS - LEVEL 4 -DEC 12 PM

5	RTS RESUBMISSION	27.05.21	JS	PL
4	SSD DA RESUBMISSION	19.03.21	JS	PL
3	SSD DA RESUBMISSION (REVIEW)	10.03.21	JS	PL
2	AMENDED SHADOW DIAGRAMS	30.10.20	JS	PL
1	SSD DA RESUBMISSION	19.10.20	JS	PL
Issue	Description	Date	Chk	Auth

ADGarchitects



Member
Australian
Institute of
Architects

Suite 3.04, Level 3, 107-109 Mann St, Gosford NSW 2250
Postal Address P.O. BOX 457 Gosford NSW 2250
ph: 02 4312 5110 fax: 02 4312 3113 e:info@adgarchitects.com.au

Project
87 - 89 JOHN WHITEWAY DRIVE

Client
JWD DEVELOPMENTS PTY LTD

Drawing
SHADOW DIAGRAMS (UNITS - LEVEL 4) - SUMMER SOLSTICE

Location
87 - 89 JOHN WHITEWAY DRIVE, GOSFORD, NSW, 2250

Do not scale drawings. Use figured dimensions only. Check and verify levels and dimensions on site prior to commencement of any work, the fabrication of shop drawings or the fabrication of components.

This drawing is the copyright of ADG Architects and is protected under the Copyright Act 1968. It may not be altered, reproduced or transmitted in any form or by any means without the express permission of ADG Architects.

SSD DA SUBMISSION
NOT TO BE USED DURING CONSTRUCTION

Project Number 19002	Drawing Number DA007.4.0.6A	Issue 5
Scale 1: 100 @ A3	Date Printed 28/05/2021 10:45:46 AM	
File Name G:\19_002_Todd Campling - Alternative JWD\DA\Revit\UWD_Solar access only\detached.rvt		



SOLAR ACCESS - LEVEL 4 -DEC 1 PM



SOLAR ACCESS - LEVEL 4 -DEC 2 PM



SOLAR ACCESS - LEVEL 4 -DEC 3 PM

Issue	Description	Date	Chk	Auth
5	RTS RESUBMISSION	27.05.21	JS	PL
4	SSD DA RESUBMISSION	19.03.21	JS	PL
3	SSD DA RESUBMISSION (REVIEW)	10.03.21	JS	PL
2	AMENDED SHADOW DIAGRAMS	30.10.20	JS	PL
1	SSD DA RESUBMISSION	19.10.20	JS	PL

ADGarchitects

Suite 3.04, Level 3, 107-109 Mann St, Gosford NSW 2250
Postal Address P.O. BOX 457 Gosford NSW 2250
ph: 02 4312 5110 fax: 02 4312 3113 e:info@adgarchitects.com.au

Member
Australian
Institute of
Architects

Project
87 - 89 JOHN WHITEWAY DRIVE

Client
JWD DEVELOPMENTS PTY LTD

Drawing
SHADOW DIAGRAMS (UNITS - LEVEL 4) - SUMMER
SOLSTICE

Location
87 - 89 JOHN WHITEWAY DRIVE, GOSFORD, NSW, 2250

Do not scale drawings. Use figured dimensions only. Check and verify levels and dimensions on site prior to commencement of any work, the fabrication of shop drawings or the fabrication of components.

This drawing is the copyright of ADG Architects and is protected under the Copyright Act 1968. It may not be altered, reproduced or transmitted in any form or by any means without the express permission of ADG Architects.

SSD DA SUBMISSION
NOT TO BE USED DURING CONSTRUCTION


Project Number 19002	Drawing Number DA007.4.0.6B	Issue 5
Scale 1 : 100 @ A3	Date Printed 28/05/2021 10:47:19 AM	
File Name G:\19_002_Todd Campling - Alternative JWD\DA\Revit\UWD_Solar access only(detached).rvt		




SOLAR ACCESS - LEVEL 6 -DEC 9 AM



SOLAR ACCESS - LEVEL 6 -DEC 10 AM

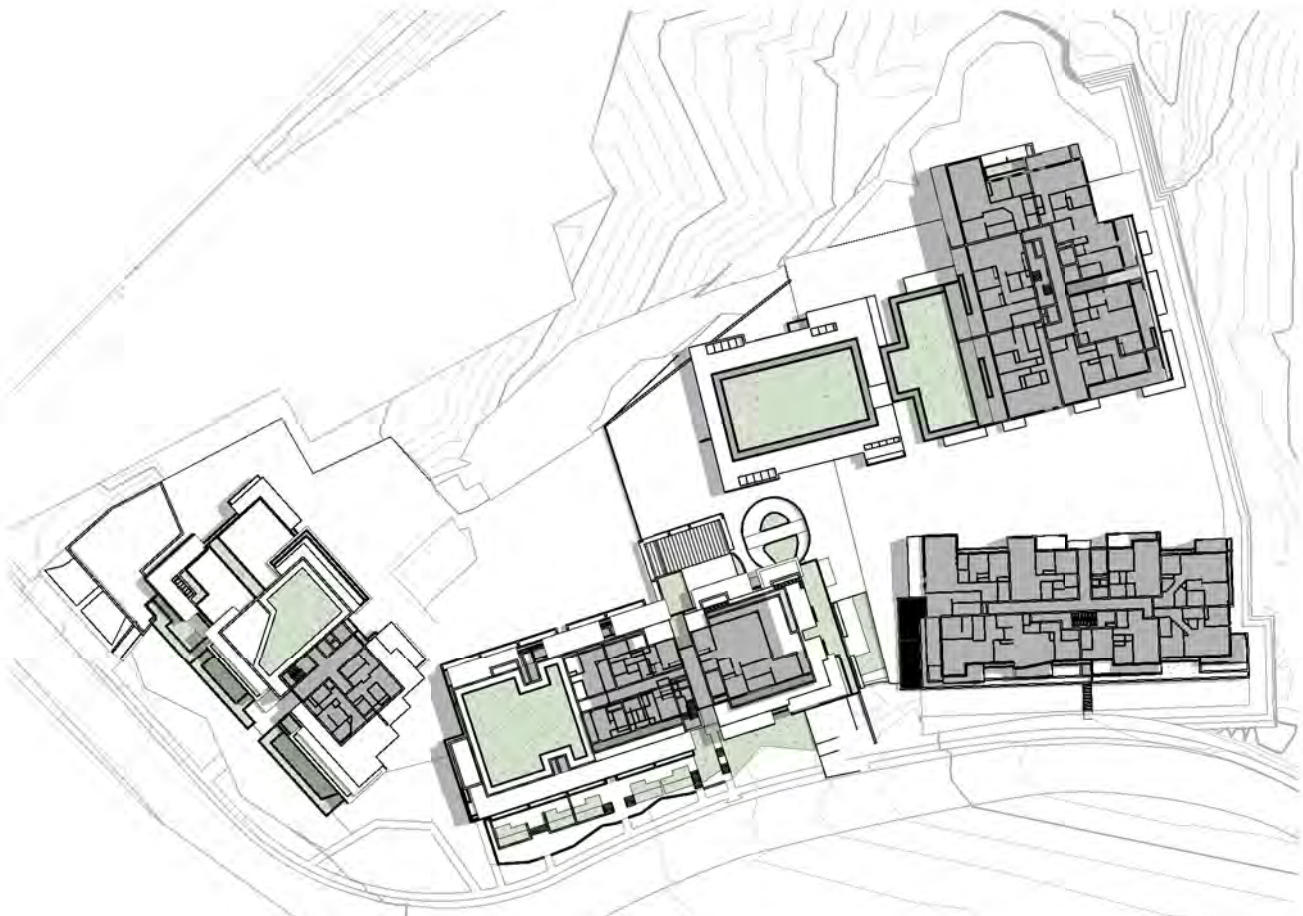

SOLAR ACCESS - LEVEL 6 -DEC 11 AM

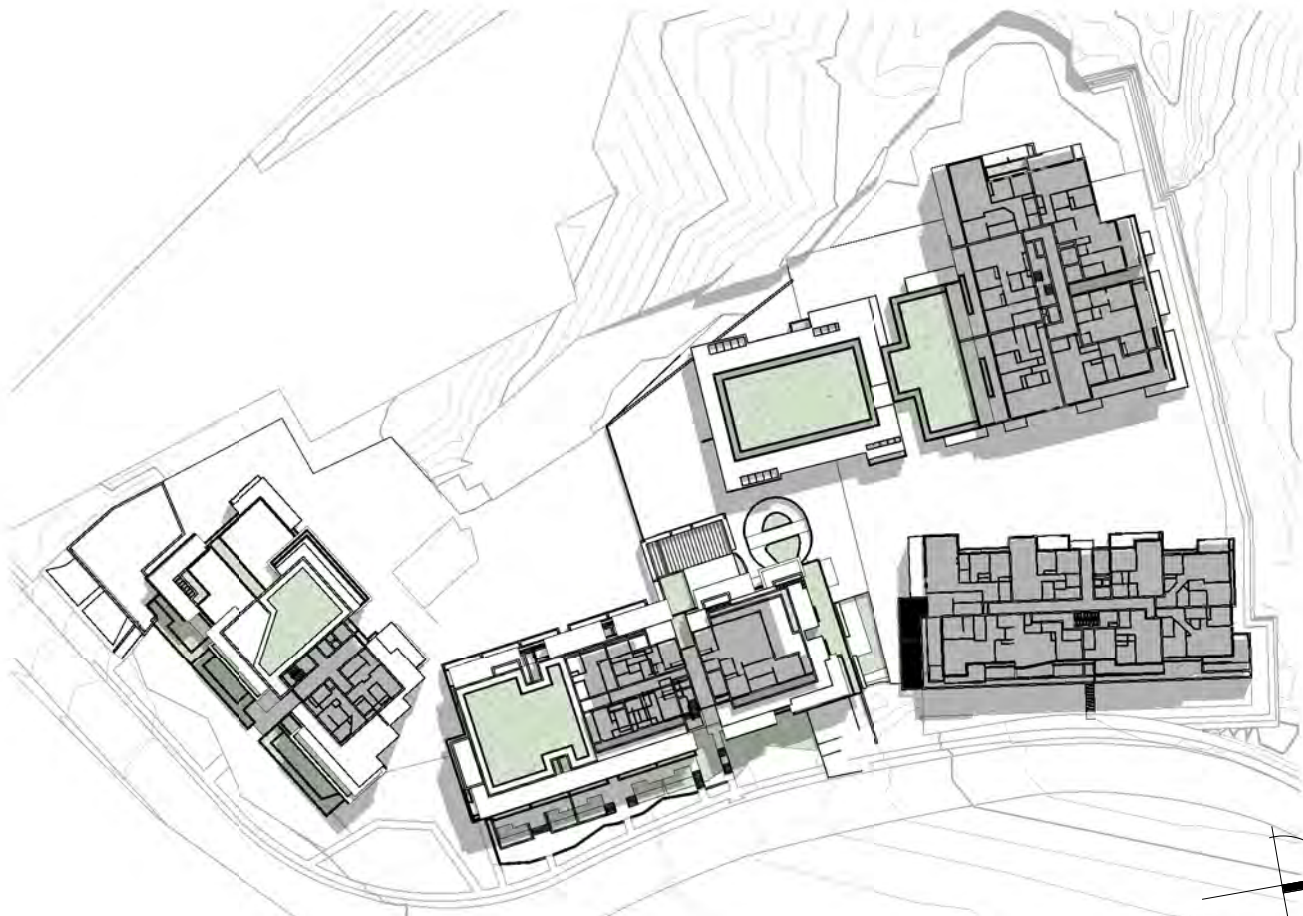

SOLAR ACCESS - LEVEL 6 -DEC 12 PM

5	RTS RESUBMISSION	27.05.21	JS	PL
4	SSD DA RESUBMISSION	19.03.21	JS	PL
3	SSD DA RESUBMISSION (REVIEW)	10.03.21	JS	PL
2	AMENDED SHADOW DIAGRAMS	30.10.20	JS	PL
1	SSD DA RESUBMISSION	19.10.20	JS	PL
Issue	Description	Date	Chk	Auth

ADGarchitects

Suite 3.04, Level 3, 107-109 Mann St, Gosford NSW 2250
Postal Address P.O. BOX 457 Gosford NSW 2250
ph: 02 4312 5110 fax: 02 4312 3113 e:info@adgarchitects.com.au

Member
Australian
Institute of
Architects

Project
87 - 89 JOHN WHITEWAY DRIVE

Client
JWD DEVELOPMENTS PTY LTD

Drawing
SHADOW DIAGRAMS (UNITS - LEVEL 6) - SUMMER SOLSTICE


Location
87 - 89 JOHN WHITEWAY DRIVE, GOSFORD, NSW, 2250

Do not scale drawings. Use figured dimensions only. Check and verify levels and dimensions on site prior to commencement of any work, the fabrication of shop drawings or the fabrication of components.

This drawing is the copyright of ADG Architects and is protected under the Copyright Act 1968. It may not be altered, reproduced or transmitted in any form or by any means without the express permission of ADG Architects.

SSD DA SUBMISSION
NOT TO BE USED DURING CONSTRUCTION

Project Number 19002	Drawing Number DA007.4.0.7A	Issue 5
Scale 1: 100 @ A3	Date Printed 28/05/2021 10:49:31 AM	
File Name G:\19_002_Todd Campling - Alternative JWD\DA\Revit\UJD_Solar access only(detached).rvt		

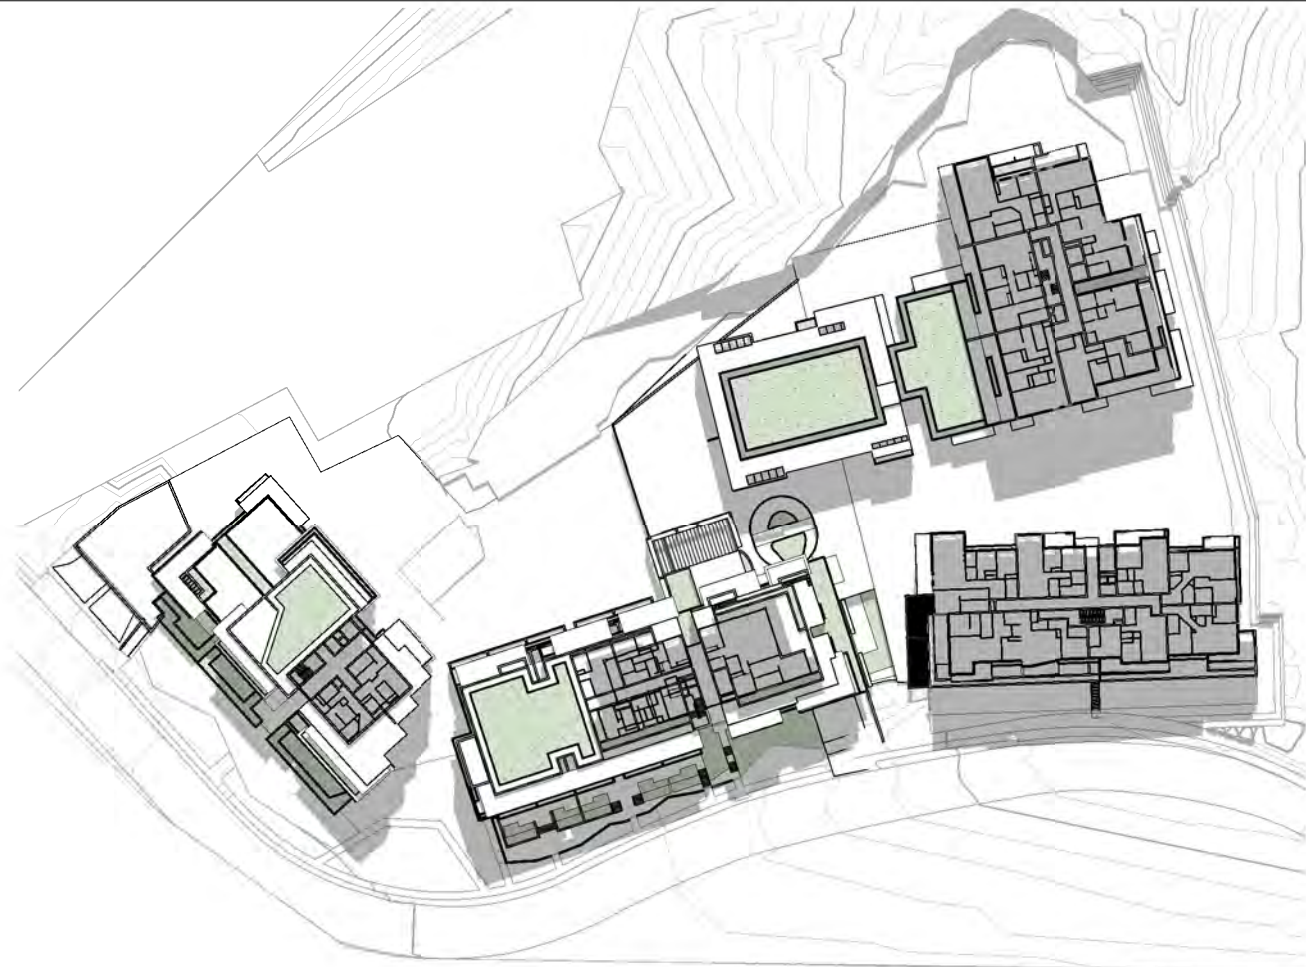


SOLAR ACCESS - LEVEL 6 -DEC 1 PM



SOLAR ACCESS - LEVEL 6 -DEC 2 PM



SOLAR ACCESS - LEVEL 6 -DEC 3 PM

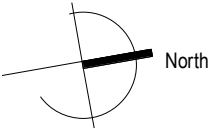

Issue	Description	Date	Chk	Auth
5	RTS RESUBMISSION	27.05.21	JS	PL
4	SSD DA RESUBMISSION	19.03.21	JS	PL
3	SSD DA RESUBMISSION (REVIEW)	10.03.21	JS	PL
2	AMENDED SHADOW DIAGRAMS	30.10.20	JS	PL
1	SSD DA RESUBMISSION	19.10.20	JS	PL

ADGarchitects

Suite 3.04, Level 3, 107-109 Mann St, Gosford NSW 2250
Postal Address P.O. BOX 457 Gosford NSW 2250
ph: 02 4312 5110 fax: 02 4312 3113 e:info@adgarchitects.com.au



Project
87 - 89 JOHN WHITEWAY DRIVE

Client
JWD DEVELOPMENTS PTY LTD

Drawing
SHADOW DIAGRAMS (UNITS - LEVEL 6) - SUMMER SOLSTICE

Location
87 - 89 JOHN WHITEWAY DRIVE, GOSFORD, NSW, 2250

Do not scale drawings. Use figured dimensions only. Check and verify levels and dimensions on site prior to commencement of any work, the fabrication of shop drawings or the fabrication of components.

This drawing is the copyright of ADG Architects and is protected under the Copyright Act 1968. It may not be altered, reproduced or transmitted in any form or by any means without the express permission of ADG Architects.

SSD DA SUBMISSION
NOT TO BE USED DURING CONSTRUCTION

Project Number
19002


Scale
1 : 100 @ A3

Drawing Number
DA007.4.0.7B


Issue
5

Date Printed
28/05/2021 10:51:14 AM


File Name
G:\19_002_Todd Campling - Alternative JWD\DA\Revit\UWD_Solar access only(detached).rvt

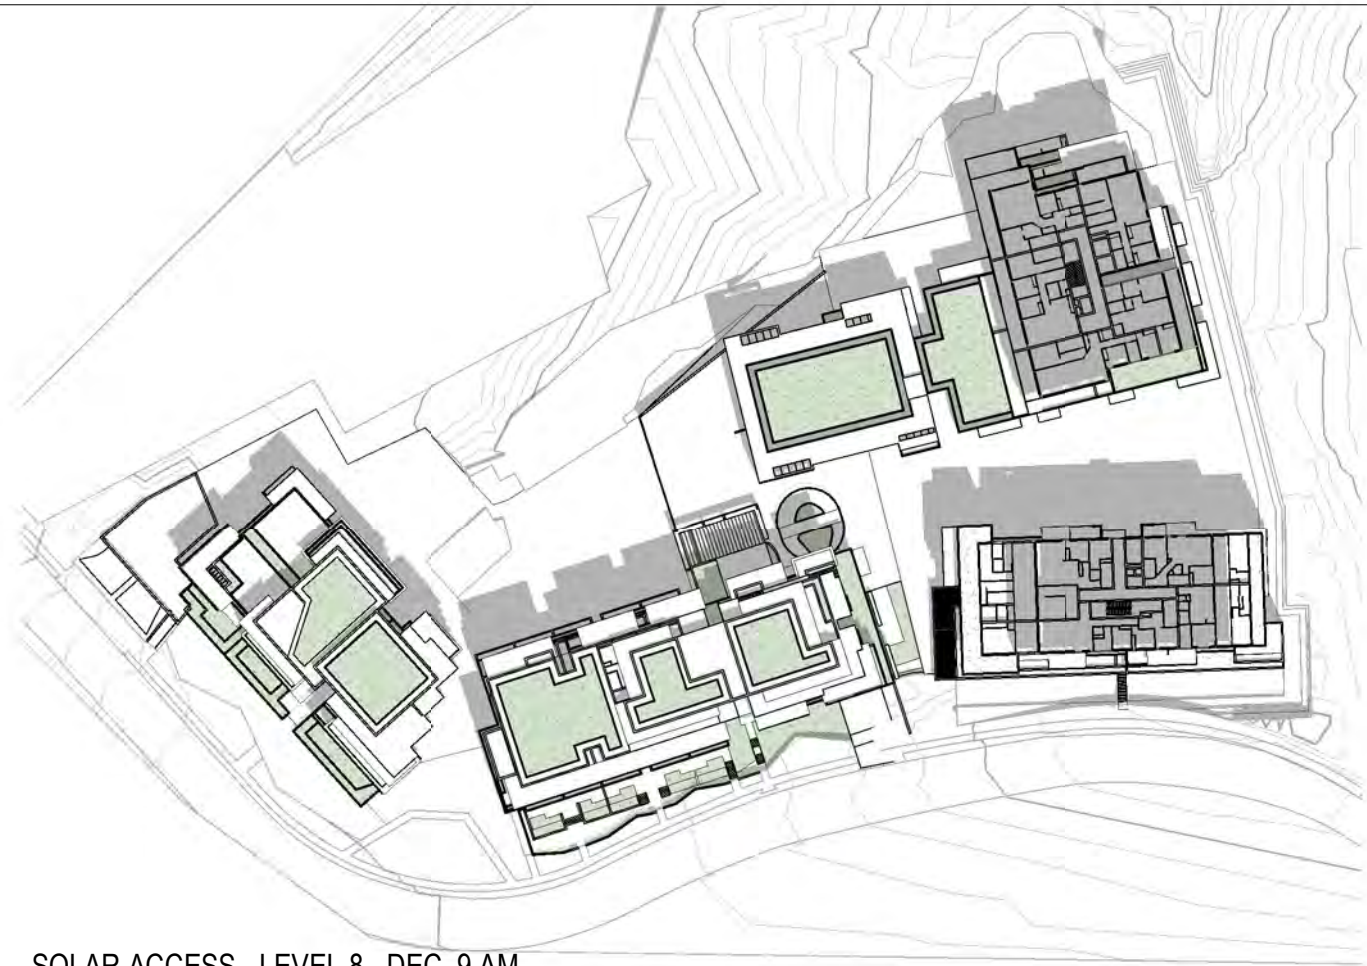


SOLAR ACCESS - LEVEL 8 - DEC 9 AM

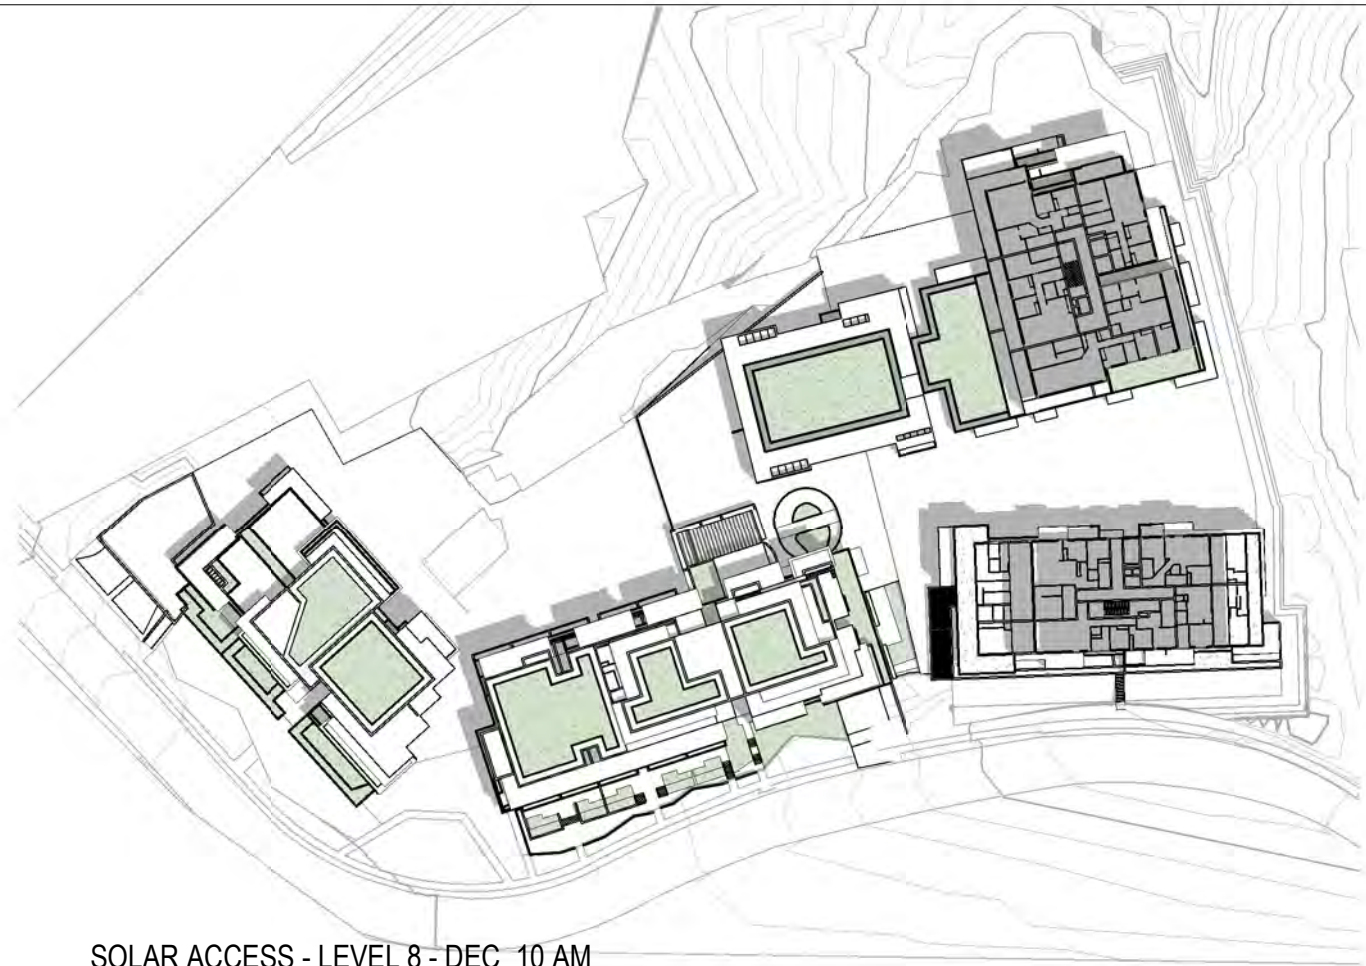


SOLAR ACCESS - LEVEL 8 - DEC 10 AM

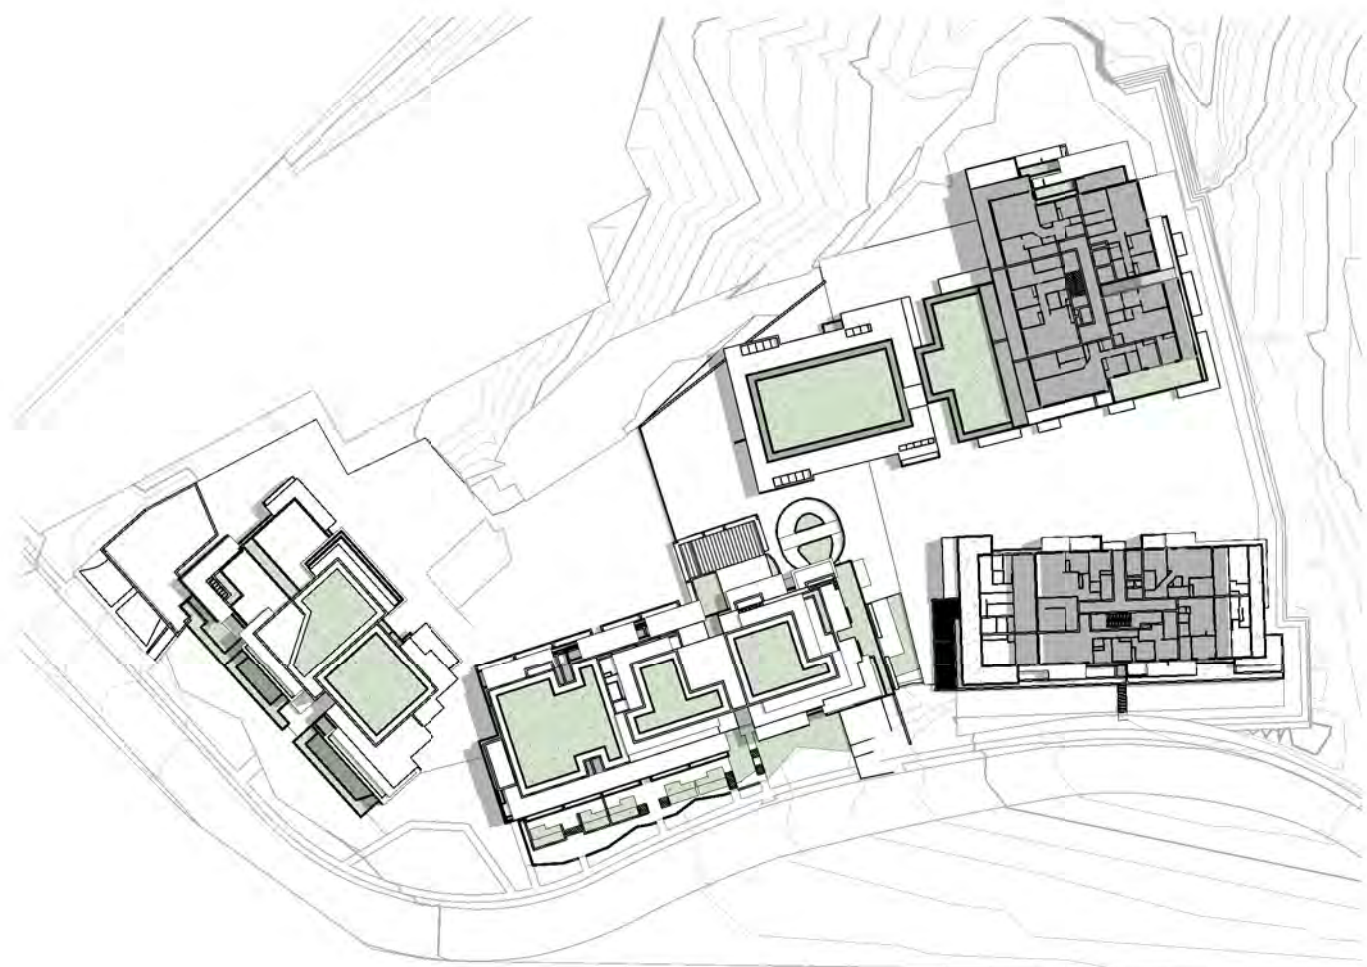

SOLAR ACCESS - LEVEL 8 - DEC 11 AM

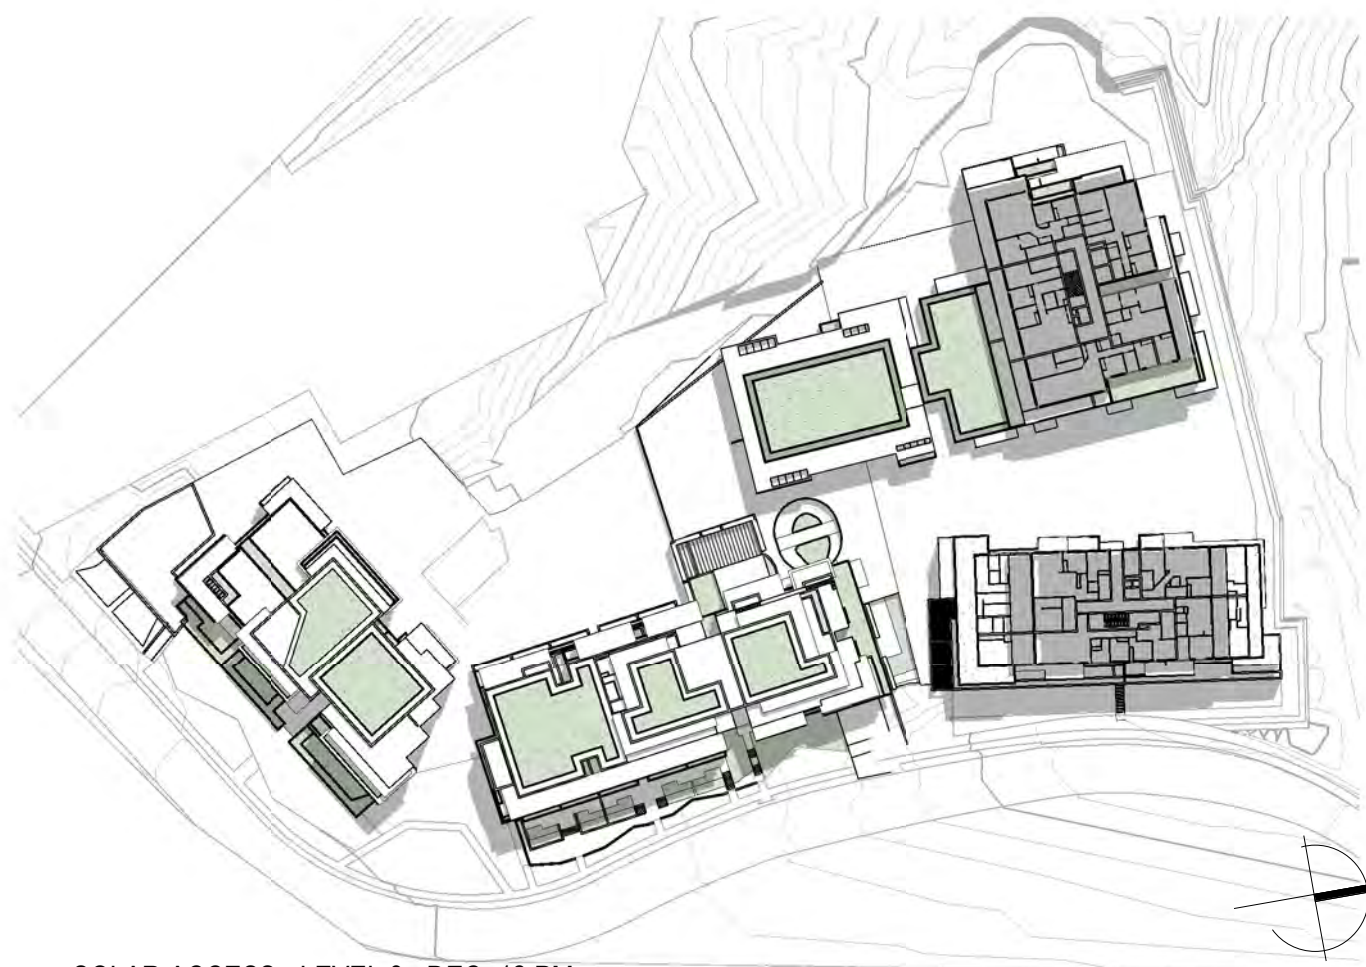

SOLAR ACCESS - LEVEL 8 - DEC 12 PM

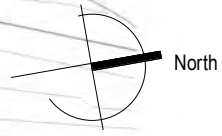

Issue	Description	Date	Chk	Auth
5	RTS RESUBMISSION	27.05.21	JS	PL
4	SSD DA RESUBMISSION	19.03.21	JS	PL
3	SSD DA RESUBMISSION (REVIEW)	10.03.21	JS	PL
2	AMENDED SHADOW DIAGRAMS	30.10.20	JS	PL
1	SSD DA RESUBMISSION	19.10.20	JS	PL

ADGarchitects

Suite 3.04, Level 3, 107-109 Mann St, Gosford NSW 2250
Postal Address P.O. BOX 457 Gosford NSW 2250
ph: 02 4312 5110 fax: 02 4312 3113 e:info@adgarchitects.com.au



Member
Australian
Institute of
Architects

Project
87 - 89 JOHN WHITEWAY DRIVE

Client
JWD DEVELOPMENTS PTY LTD

Drawing
SHADOW DIAGRAMS (UNITS - LEVEL 8) - SUMMER
SOLSTICE

Location
87 - 89 JOHN WHITEWAY DRIVE, GOSFORD, NSW, 2250

Do not scale drawings. Use figured dimensions only. Check and verify levels and dimensions on site prior to commencement of any work, the fabrication of shop drawings or the fabrication of components.

This drawing is the copyright of ADG Architects and is protected under the Copyright Act 1968. It may not be altered, reproduced or transmitted in any form or by any means without the express permission of ADG Architects.

SSD DA SUBMISSION
NOT TO BE USED DURING CONSTRUCTION

Project Number
19002


Scale
1: 100 @ A3

File Name
G:\19_002_Todd Campling - Alternative JWD\DA\Revit\UWD_Solar access only(detached).rvt


Drawing Number
DA007.4.0.8A

Issue
5

Date Printed
28/05/2021 10:53:34 AM

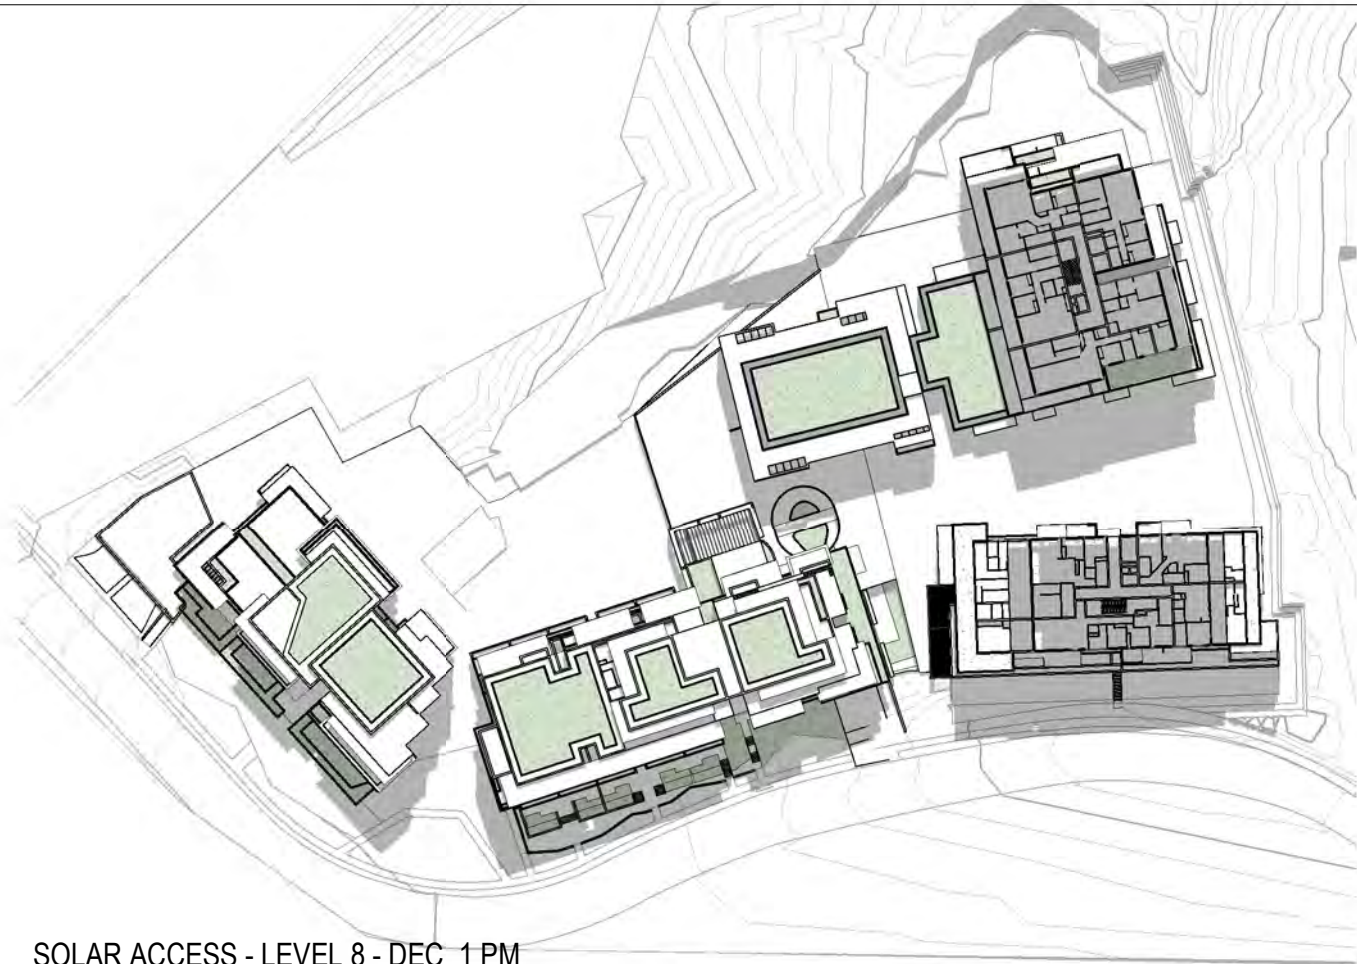


SOLAR ACCESS - LEVEL 8 - DEC 1 PM

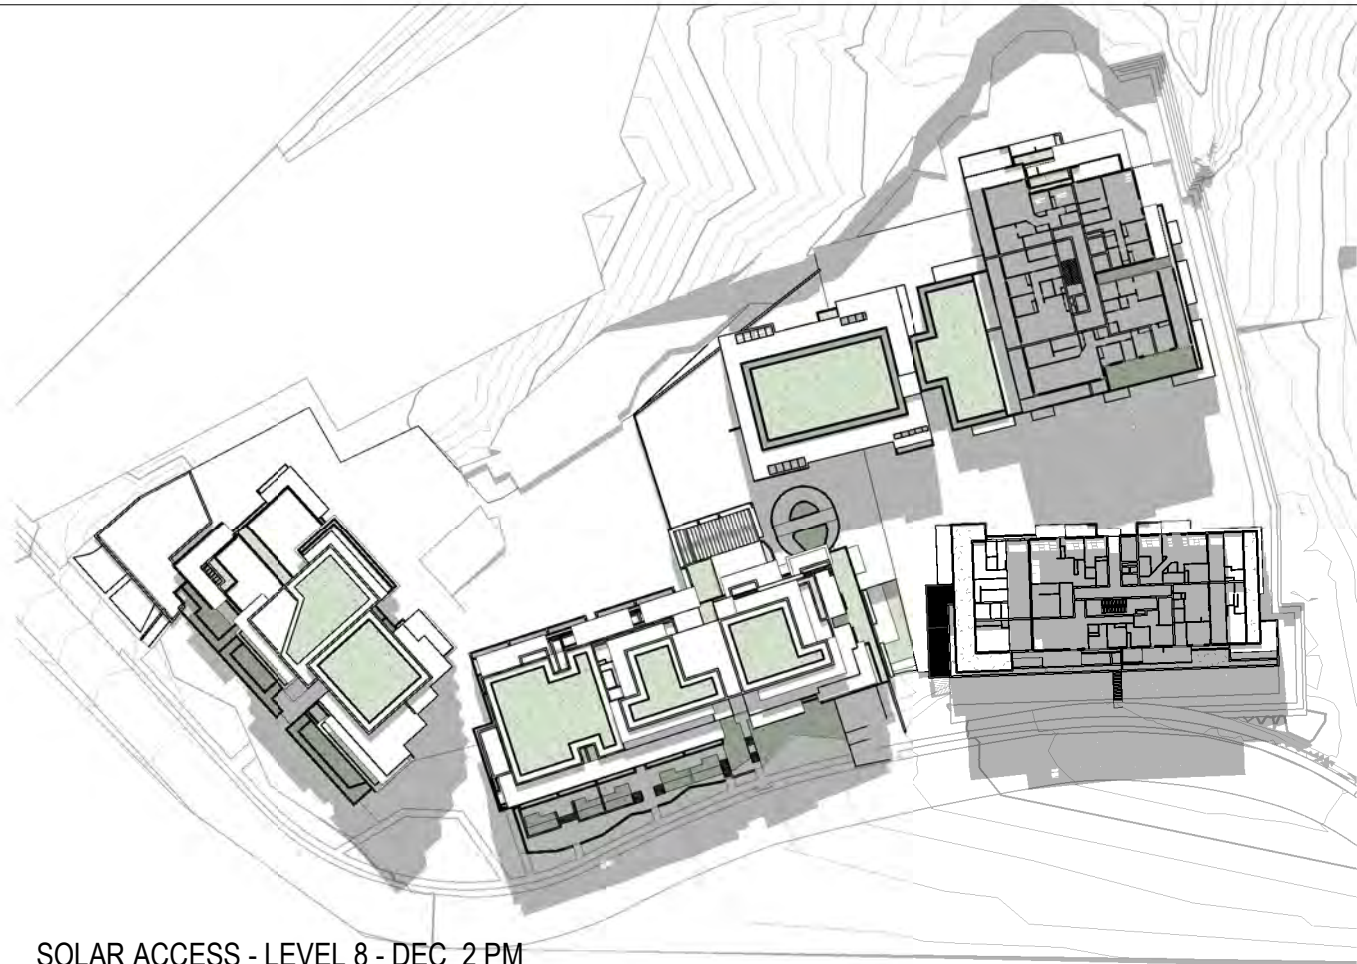

SOLAR ACCESS - LEVEL 8 - DEC 2 PM



SOLAR ACCESS - LEVEL 8 - DEC 3 PM

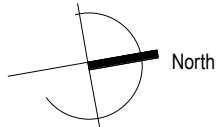

Issue	Description	Date	Chk	Auth
5	RTS RESUBMISSION	27.05.21	JS	PL
4	SSD DA RESUBMISSION	19.03.21	JS	PL
3	SSD DA RESUBMISSION (REVIEW)	10.03.21	JS	PL
2	AMENDED SHADOW DIAGRAMS	30.10.20	JS	PL
1	SSD DA RESUBMISSION	19.10.20	JS	PL

ADGarchitects

Suite 3.04, Level 3, 107-109 Mann St, Gosford NSW 2250
Postal Address P.O. BOX 457 Gosford NSW 2250
ph: 02 4312 5110 fax: 02 4312 3113 e:info@adgarchitects.com.au

Member
Australian
Institute of
Architects

Project
87 - 89 JOHN WHITEWAY DRIVE

Client
JWD DEVELOPMENTS PTY LTD

Drawing
SHADOW DIAGRAMS (UNITS - LEVEL 8) - SUMMER SOLSTICE

Location
87 - 89 JOHN WHITEWAY DRIVE, GOSFORD, NSW, 2250

Do not scale drawings. Use figured dimensions only. Check and verify levels and dimensions on site prior to commencement of any work, the fabrication of shop drawings or the fabrication of components.

This drawing is the copyright of ADG Architects and is protected under the Copyright Act 1968. It may not be altered, reproduced or transmitted in any form or by any means without the express permission of ADG Architects.

SSD DA SUBMISSION
NOT TO BE USED DURING CONSTRUCTION

Project Number 19002	Drawing Number DA007.4.0.8B	Issue 5
Scale 1 : 100 @ A3	Date Printed 28/05/2021 10:55:22 AM	
File Name G:\19_002_Todd Campling - Alternative JWD\DA\Revit\UWD_Solar access only(detached).rvt		



SOLAR ACCESS - LEVEL 1 -SEP 9 AM



SOLAR ACCESS - LEVEL 1 -SEP 10 AM



SOLAR ACCESS - LEVEL 1 -SEP 11 AM



SOLAR ACCESS - LEVEL 1 -SEP 12 PM

5	RTS RESUBMISSION	27.05.21	JS	PL
4	SSD DA RESUBMISSION	19.03.21	JS	PL
3	SSD DA RESUBMISSION (REVIEW)	10.03.21	JS	PL
2	AMENDED SHADOW DIAGRAMS	30.10.20	JS	PL
1	SSD DA RESUBMISSION	19.10.20	JS	PL
Issue	Description	Date	Chk	Auth

ADGarchitects

Suite 3.04, Level 3, 107-109 Mann St, Gosford NSW 2250
Postal Address P.O. BOX 457 Gosford NSW 2250
ph: 02 4312 5110 fax: 02 4312 3113 e:info@adgarchitects.com.au



Project
87 - 89 JOHN WHITEWAY DRIVE

Client
JWD DEVELOPMENTS PTY LTD

Drawing
SHADOW DIAGRAMS (UNITS - LEVEL 1) - SPRING EQUINOX

Location
87 - 89 JOHN WHITEWAY DRIVE, GOSFORD, NSW, 2250

Do not scale drawings. Use figured dimensions only. Check and verify levels and dimensions on site prior to commencement of any work, the fabrication of shop drawings or the fabrication of components.

This drawing is the copyright of ADG Architects and is protected under the Copyright Act 1968. It may not be altered, reproduced or transmitted in any form or by any means without the express permission of ADG Architects.

SSD DA SUBMISSION
NOT TO BE USED DURING CONSTRUCTION

Project Number
19002

Scale
1: 100 @ A3

Drawing Number
DA007.4.0.9A

Issue
5

Date Printed
28/05/2021 10:57:03 AM

File Name
G:\19_002_Todd Campling - Alternative JWD\DA\Revit\UJD_Solar access only(detached).rvt




SOLAR ACCESS - LEVEL 1 -SEP 1 PM



SOLAR ACCESS - LEVEL 1 -SEP 2 PM



SOLAR ACCESS - LEVEL 1 -SEP 3 PM

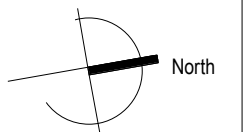

Issue	Description	Date	Chk	Auth
5	RTS RESUBMISSION	27.05.21	JS	PL
4	SSD DA RESUBMISSION	19.03.21	JS	PL
3	SSD DA RESUBMISSION (REVIEW)	10.03.21	JS	PL
2	AMENDED SHADOW DIAGRAMS	30.10.20	JS	PL
1	SSD DA RESUBMISSION	19.10.20	JS	PL

ADGarchitects

Suite 3.04, Level 3, 107-109 Mann St, Gosford NSW 2250
Postal Address P.O. BOX 457 Gosford NSW 2250
ph: 02 4312 5110 fax: 02 4312 3113 e:info@adgarchitects.com.au



Project
87 - 89 JOHN WHITEWAY DRIVE

Client
JWD DEVELOPMENTS PTY LTD

Drawing
SHADOW DIAGRAMS (UNITS - LEVEL 1) - SPRING EQUINOX

Location
87 - 89 JOHN WHITEWAY DRIVE, GOSFORD, NSW, 2250

Do not scale drawings. Use figured dimensions only. Check and verify levels and dimensions on site prior to commencement of any work, the fabrication of shop drawings or the fabrication of components.

This drawing is the copyright of ADG Architects and is protected under the Copyright Act 1968. It may not be altered, reproduced or transmitted in any form or by any means without the express permission of ADG Architects.

SSD DA SUBMISSION
NOT TO BE USED DURING CONSTRUCTION

Project Number
19002

Scale
1 : 100 @ A3

Drawing Number
DA007.4.0.9B

Issue
5

Date Printed
28/05/2021 10:58:20 AM

File Name
G:\19_002_Todd Campling - Alternative JWD\DA\Revit\UWD_Solar access only(detached).rvt



SOLAR ACCESS - LEVEL 4 -SEP 9 AM



SOLAR ACCESS - LEVEL 4 -SEP 10 AM



SOLAR ACCESS - LEVEL 4 -SEP 11 AM



SOLAR ACCESS - LEVEL 4 -SEP 12 PM

Issue	Description	Date	Chk	Auth
5	RTS RESUBMISSION	27.05.21	JS	PL
4	SSD DA RESUBMISSION	19.03.21	JS	PL
3	SSD DA RESUBMISSION (REVIEW)	10.03.21	JS	PL
2	AMENDED SHADOW DIAGRAMS	30.10.20	JS	PL
1	SSD DA RESUBMISSION	19.10.20	JS	PL

ADGarchitects

Suite 3.04, Level 3, 107-109 Mann St, Gosford NSW 2250
Postal Address P.O. BOX 457 Gosford NSW 2250
ph: 02 4312 5110 fax: 02 4312 3113 e:info@adgarchitects.com.au



Member
Australian
Institute of
Architects

Project
87 - 89 JOHN WHITEWAY DRIVE

Client
JWD DEVELOPMENTS PTY LTD

Drawing
SHADOW DIAGRAMS (UNITS - LEVEL 4) - SPRING
EQUINOX

Location
87 - 89 JOHN WHITEWAY DRIVE, GOSFORD, NSW, 2250

Do not scale drawings. Use figured dimensions only. Check and verify levels and dimensions on site prior to commencement of any work, the fabrication of shop drawings or the fabrication of components.

This drawing is the copyright of ADG Architects and is protected under the Copyright Act 1968. It may not be altered, reproduced or transmitted in any form or by any means without the express permission of ADG Architects.

SSD DA SUBMISSION
NOT TO BE USED DURING CONSTRUCTION

Project Number
19002

Scale
1: 100 @ A3

File Name
G:\19_002_Todd Campling - Alternative JWD\DA\Revit\UWD_Solar access only(detached).rvt

Drawing Number
DA007.4.0.10A 5

Issue
Date Printed
28/05/2021 11:00:40 AM




SOLAR ACCESS - LEVEL 4 -SEP 1 PM



SOLAR ACCESS - LEVEL 4 -SEP 2 PM



SOLAR ACCESS - LEVEL 4 -SEP 3 PM

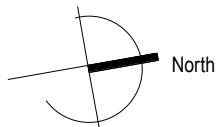

Issue	Description	Date	Chk	Auth
5	RTS RESUBMISSION	27.05.21	JS	PL
4	SSD DA RESUBMISSION	19.03.21	JS	PL
3	SSD DA RESUBMISSION (REVIEW)	10.03.21	JS	PL
2	AMENDED SHADOW DIAGRAMS	30.10.20	JS	PL
1	SSD DA RESUBMISSION	19.10.20	JS	PL

ADGarchitects

Suite 3.04, Level 3, 107-109 Mann St, Gosford NSW 2250
Postal Address P.O. BOX 457 Gosford NSW 2250
ph: 02 4312 5110 fax: 02 4312 3113 e:info@adgarchitects.com.au

Member
Australian
Institute of
Architects

Project
87 - 89 JOHN WHITEWAY DRIVE

Client
JWD DEVELOPMENTS PTY LTD

Drawing
SHADOW DIAGRAMS (UNITS - LEVEL 4) - SPRING EQUINOX

Location
87 - 89 JOHN WHITEWAY DRIVE, GOSFORD, NSW, 2250

Do not scale drawings. Use figured dimensions only. Check and verify levels and dimensions on site prior to commencement of any work, the fabrication of shop drawings or the fabrication of components.

This drawing is the copyright of ADG Architects and is protected under the Copyright Act 1968. It may not be altered, reproduced or transmitted in any form or by any means without the express permission of ADG Architects.

SSD DA SUBMISSION
NOT TO BE USED DURING CONSTRUCTION

Project Number
19002

Scale
1 : 100 @ A3

Drawing Number
DA007.4.0.10B 5

Issue
Date Printed
28/05/2021 11:02:28 AM

File Name
G:\19_002_Todd Campling - Alternative JWD\DA\Revit\UWD_Solar access only(detached).rvt



SOLAR ACCESS - LEVEL 6 -SEP 9 AM




SOLAR ACCESS - LEVEL 6 -SEP 10 AM



SOLAR ACCESS - LEVEL 6 -SEP 11 AM



SOLAR ACCESS - LEVEL 6 -SEP 12 PM

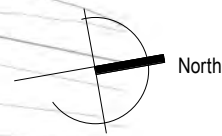

Issue	Description	Date	Chk	Auth
5	RTS RESUBMISSION	27.05.21	JS	PL
4	SSD DA RESUBMISSION	19.03.21	JS	PL
3	SSD DA RESUBMISSION (REVIEW)	10.03.21	JS	PL
2	AMENDED SHADOW DIAGRAMS	30.10.20	JS	PL
1	SSD DA RESUBMISSION	19.10.20	JS	PL

ADGarchitects

Suite 3.04, Level 3, 107-109 Mann St, Gosford NSW 2250
Postal Address P.O. BOX 457 Gosford NSW 2250
ph: 02 4312 5110 fax: 02 4312 3113 e:info@adgarchitects.com.au

Member
Australian
Institute of
Architects

Project
87 - 89 JOHN WHITEWAY DRIVE

Client
JWD DEVELOPMENTS PTY LTD

Drawing
SHADOW DIAGRAMS (UNITS - LEVEL 6) - SPRING
EQUINOX


Location
87 - 89 JOHN WHITEWAY DRIVE, GOSFORD, NSW, 2250

Do not scale drawings. Use figured dimensions only. Check and verify levels and dimensions on site prior to commencement of any work, the fabrication of shop drawings or the fabrication of components.

This drawing is the copyright of ADG Architects and is protected under the Copyright Act 1968. It may not be altered, reproduced or transmitted in any form or by any means without the express permission of ADG Architects.

SSD DA SUBMISSION
NOT TO BE USED DURING CONSTRUCTION

Project Number 19002	Drawing Number DA007.4.0.11A 5	Issue
Scale 1: 100 @ A3	Date Printed 28/05/2021 11:05:05 AM	
File Name G:\19_002_Todd Campling - Alternative JWD\DA\Revit\UJD_Solar access only(detached).rvt		

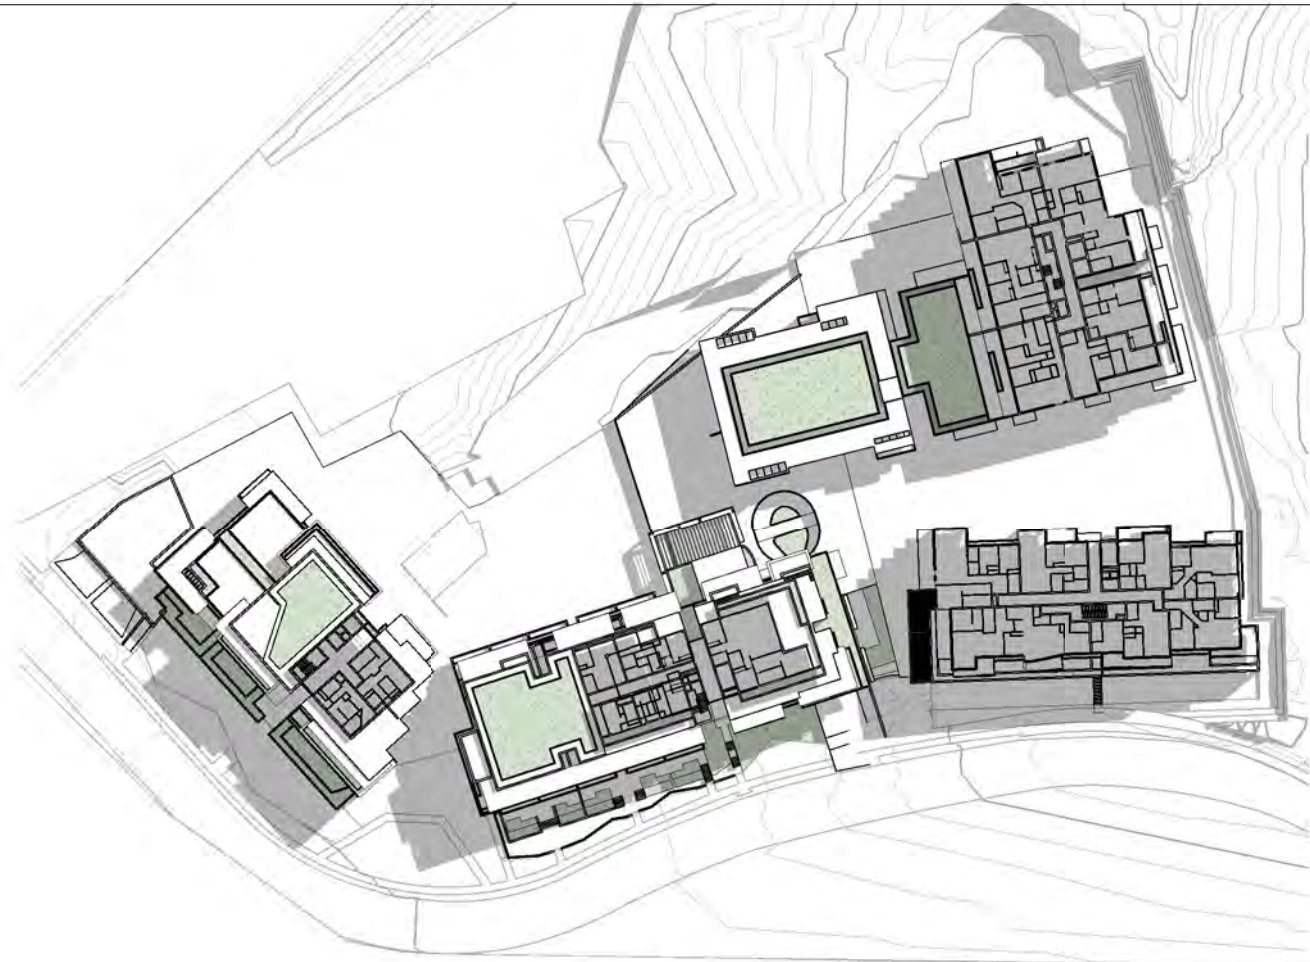


SOLAR ACCESS - LEVEL 6 -SEP 1 PM



SOLAR ACCESS - LEVEL 6 -SEP 2 PM



SOLAR ACCESS - LEVEL 6 -SEP 3 PM

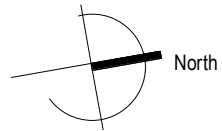



SOLAR ACCESS - LEVEL 8 - SEP 9 AM



SOLAR ACCESS - LEVEL 8 - SEP 10 AM



SOLAR ACCESS - LEVEL 8 - SEP 11 AM



SOLAR ACCESS - LEVEL 8 - SEP 12 PM

5	RTS RESUBMISSION	27.05.21	JS	PL
4	SSD DA RESUBMISSION	19.03.21	JS	PL
3	SSD DA RESUBMISSION (REVIEW)	10.03.21	JS	PL
2	AMENDED SHADOW DIAGRAMS	30.10.20	JS	PL
1	SSD DA RESUBMISSION	19.10.20	JS	PL
Issue	Description	Date	Chk	Auth

ADGarchitects

Suite 3.04, Level 3, 107-109 Mann St, Gosford NSW 2250
Postal Address P.O. BOX 457 Gosford NSW 2250
ph: 02 4312 5110 fax: 02 4312 3113 e:info@adgarchitects.com.au



Member
Australian
Institute of
Architects

Project
87 - 89 JOHN WHITEWAY DRIVE

Client
JWD DEVELOPMENTS PTY LTD

Drawing
SHADOW DIAGRAMS (UNITS - LEVEL 8) - SPRING
EQUINOX

Location
87 - 89 JOHN WHITEWAY DRIVE, GOSFORD, NSW, 2250

Do not scale drawings. Use figured dimensions only. Check and verify levels and dimensions on site prior to commencement of any work, the fabrication of shop drawings or the fabrication of components.

This drawing is the copyright of ADG Architects and is protected under the Copyright Act 1968. It may not be altered, reproduced or transmitted in any form or by any means without the express permission of ADG Architects.

SSD DA SUBMISSION
NOT TO BE USED DURING CONSTRUCTION

Project Number
19002


Scale
1 : 100 @ A3

File Name
G:\19_002_Todd Campling - Alternative JWD\DA\Revit\UJD_Solar access only(detached).rvt


Drawing Number
DA007.4.0.12A 5

Date Printed
28/05/2021 11:10:11 AM

Issue

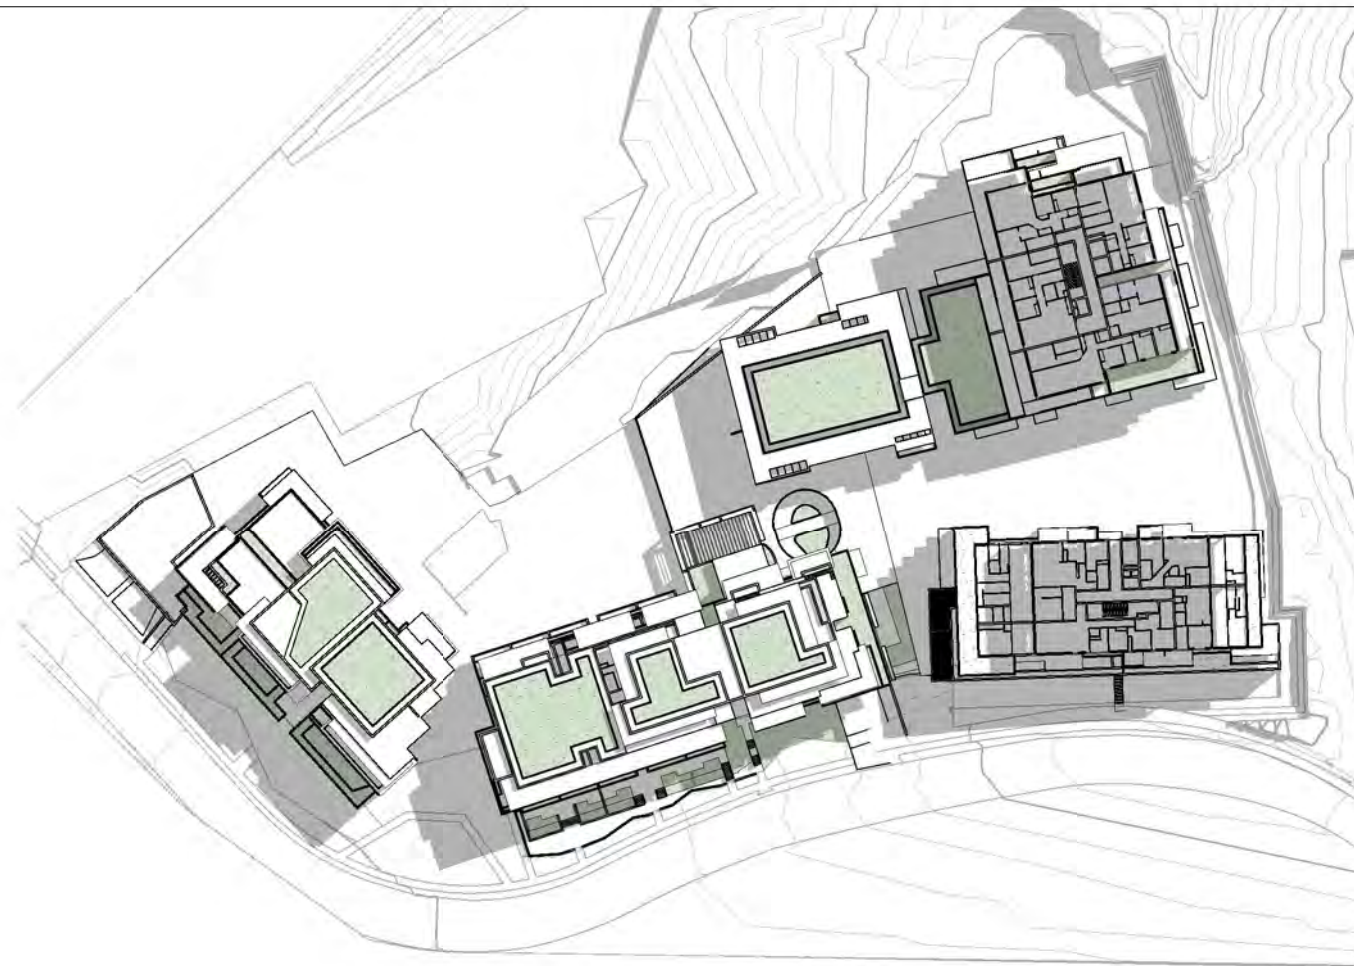

SOLAR ACCESS - LEVEL 8 - SEP 1 PM

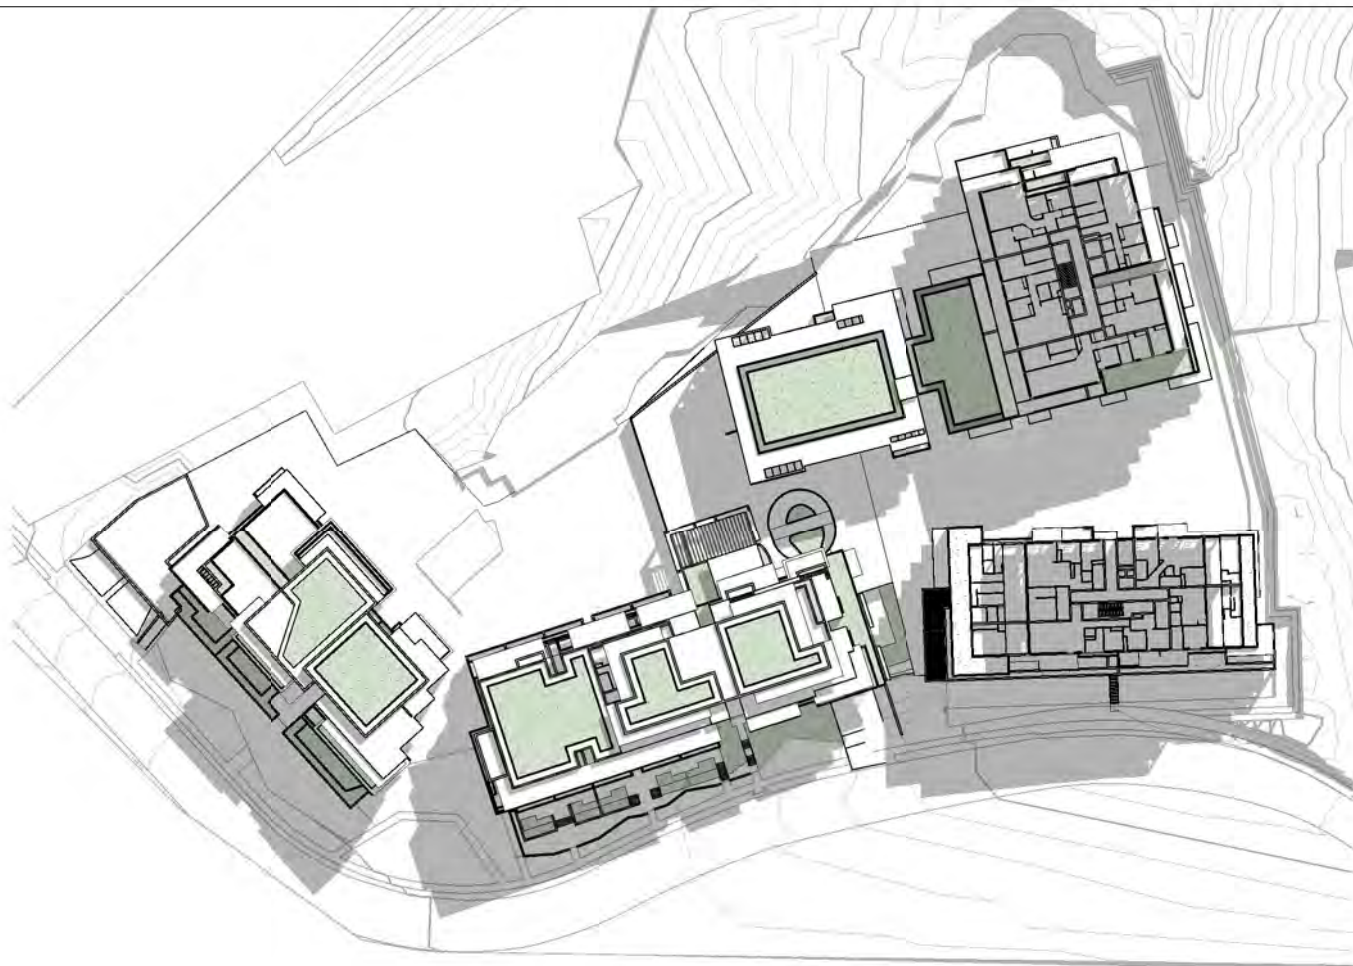

SOLAR ACCESS - LEVEL 8 - SEP 2 PM



SOLAR ACCESS - LEVEL 8 - SEP 3 PM

