

Refer to UNSW Health Translation Hub
SSDA for works in this area

- KEY**
- 1 Native planting on embankment over storwater trap with additional retaining walls
 - 2 1:14 access ramp to entrance
 - 3 Main entrance stairs from High St
 - 4 Raised planter with integrated bench seating to entry
 - 5 Outdoor dining area adjacent to retail spaces
 - 6 Flush pedestrian connection to UNSW HTH raised turf area
 - 7 Stairs to UNSW HTH Plaza
 - 8 1:40 graded path to UNSW HTH Plaza
 - 9 Clear pedestrian path and feature paving to building entry
 - 10 450mm high planter walls with mounded soil to minimum 1000mm depth at base of trees. Seating integrated with walls
 - 11 Void to ED courtyard below with balustrade surrounds
 - 12 Stair access to emergency department
 - 13 1:21 graded access to UNSW HTH site
 - 14 Gated pet area with integrated seating
 - 15 5m wide pedestrian pathway providing campus-wide connection from Avoca St to Botary St
 - 16 450mm high planter with integrated skylights
 - 17 Ramped access to IASB Building
 - 18 Stair and ramp access to raised play space
 - 19 Inclusive play space with nature play elements and play experiences suitable for all abilities
 - 20 Cultural garden: raised planter walls with integrated seating, privacy screen within planting
 - 21 Level 1 bridge connection over
 - 22 IASB Building entry
 - 23 Proposed planting in deep soil
 - 24 Planting adjacent to HTH substation louvres
 - 25 Deep soil planting to centre of ramp with feature tree planting and climbers
 - 26 Steel beams and cables to support climbing plants and provide a green cover to the car park ramp
 - 27 Embankment planting and 1.2m high balustrade wall adjacent to car park ramp
 - 28 Custom heel guard stainless steel grate and paving system over existing stormwater surcharge pits

WARNING
DIAL BEFORE YOU DIG
www.T100.com.au
Services shown on this drawing are approximate only. The exact location is to be confirmed on site by contractor prior to commencement of work.
These drawings shall be read in conjunction with all relevant information (not limited to legends, schedules, specifications).
These drawings shall be read in conjunction with any Engineers, Architects or other consultant information (not limited to drawings, legends, schedules, specifications).
Check all dimensions and site conditions prior to commencement of any work or procurement or fabrication of any services, materials, fittings or equipment.
Not be reproduced or distributed without prior permission of the Landscape Architect.

NOTES / KEY PLAN
NOTE: This plan is to be read in conjunction with the Public Domain SSDA Report

| DATE | REV | AMENDMENTS |
|----------|-----|------------------------------|
| 17/12/20 | 1 | SCHEMATIC DESIGN |
| 12/03/21 | 2 | ISSUED FOR SSDA |
| 26/04/21 | 3 | ISSUED FOR SSDA |
| 28/04/21 | 4 | ISSUED FOR SSDA |
| 6/8/21 | 5 | ISSUED FOR REVISED SSDA |
| 3/9/21 | 6 | SSDA RESPONSE TO SUBMISSIONS |
| 1/10/21 | 7 | SSDA RESPONSE TO SUBMISSIONS |

CONSULTANTS



Level 6
72-80 Cooper St
Surry Hills
NSW 2010



One International
Towers Sydney
Watermans Quay
Barangaroo
NSW 2000



Level 23
101 Miller Street
North Sydney
NSW 2060



Level 4
73 Walker Street
North Sydney
NSW 2060



ARUP



NSW
GOVERNMENT




Health
Infrastructure

Health Infrastructure
Level 6, 1 Reserve Road
St Leonards, NSW 2055

 SSDA extent of works



ASPECT Studios
ASPECT Studios Pty Ltd
Level 1, 78-80 George Street
Redfern NSW 2016
Australia
T 02 9669 7182
www.aspect-studios.com
sydney@aspect-studios.com
ABN 11 120 219 561

PROJECT SYD20087
Sydney Children's Hospital Stage 1 &
Children's Comprehensive Cancer Centre
CLIENT
Billard Leece Partnership



Billard Leece
Partnership

NORTH

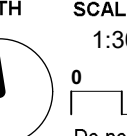

SCALE A1 | SCALE A3
1:300 1:600


DRAWN | CHECKED
GL KL

0 10 20 24M

Do not scale - use dimensions & callouts on drawings & schedules.
Refer discrepancies to Landscape Architect for clarification.

STATUS
Project Phase
PRELIMINARY
NOT FOR CONSTRUCTION
DRAWING
SCH 1/ CCCC LANDSCAPE PLAN

DRAWING NO. **LA - 001** **REVISION** **7**

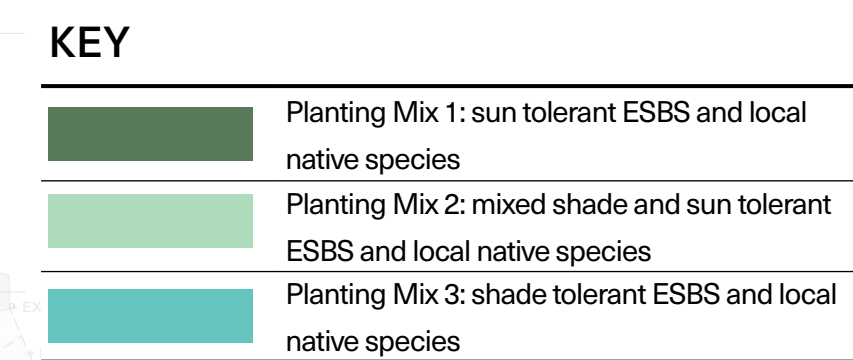


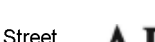




NOTES / KEY PLAN

NOTE: This plan is to be read in conjunction with the Public Domain SSDA Report

| DATE | REV | AMENDMENTS |
|----------|-----|------------------------------|
| 26/04/21 | 1 | ISSUED FOR SSDA |
| 28/04/21 | 2 | ISSUED FOR SSDA |
| 6/8/21 | 3 | ISSUED FOR REVISED SSDA |
| 3/9/21 | 4 | SSDA RESPONSE TO SUBMISSIONS |
| 1/10/21 | 5 | SSDA RESPONSE TO SUBMISSIONS |

CONSULTANTS

| | | | |
|---|---|---|---|
|  | <p>Level 6 72-80 Cooper St Surry Hills NSW 2010</p> |  | <p>One International Towers Sydney Watermans Quay Barangaroo NSW 2000</p> |
|  | <p>Level 4 66 Clarence Street Sydney NSW 2000</p> |  | <p>Level 23 101 Miller Street North Sydney NSW 2060</p> |
|  | <p>Level 4 73 Walker Street North Sydney</p> |  | |



Health Infrastructure
Level 6, 1 Reserve Road
St Leonards, NSW 2065

SSDA extent of works

ASPECT Studios

ASPECT Studios Pty Ltd
Level 1, 78-80 George Street
Redfern NSW 2016
Australia
T 02 9699 7182
www.aspect-studios.com
sydney@aspect-studios.com
ABN 11 120 219 561

PROJECT Sydney Children's Hospital Stage 1 &
Children's Comprehensive Cancer Centre

CLIENT Billard Leece Partnership



Billard Leece
Partnership

NORTH

SCALE A1 | SCALE A3

1:300 | 1:600

DRAWN | CHECKED

GL | KL

0 | 10 | 20 | 24

Do not scale - use dimensions and callouts on drawings & schedule
Refer discrepancies to Landscape Architect for clarification

STATUS
Project Phase
PRELIMINARY

NOT FOR CONSTRUCTION

DRAWING
SCH 1/ CCCC PLANTING STRATEGY
PLAN

DRAWING NO. **LA - 100** REVISION **5**

| Trees | | | | | | |
|-------|--------------------------------|-------------------------|---|--------|---------------------|----------|
| | Botanical Name | Common Name | Pot Size | Origin | Mature Size (H x W) | Quantity |
| LA | Livistona australis | Cabbage Tree Palm | min 8m trunk length, mature palms approx. 400L | Native | 20 x 6m | 7 |
| ER | Elaeocarpus reticulatus | Blueberry Ash | 400L | Native | 9 x 4m | 10 |
| DA | Dicksonia antarctica | Soft Tree Fern | min 4m trunk length, mature tree ferns approx. 200L | Native | 3-8 x 2-5m | 4 |
| AC | Angophora costata | Sydney Red Gum | 400L | Native | 20 x 12m | 5 |
| BE | Banksia ericifolia x spinulosa | Banksia 'Giant Candles' | 200L | Native | 4 x 3m | 5 |
| BI | Banksia integrifolia | Coastal Banksia | 400L | Native | 15 x 6m | 10 |
| BS | Banksia serrata | Saw tooth Banksia | 400L | Native | 10 x 5m | 7 |
| LL | Leptospermum laevigatum | Coastal Tea Tree | 100L | Native | 4 x 3m | 7 |
| TL | Tristaniopsis laurina | Tristania | 400L | Native | 7-12 x 5m | 5 |
| Wf | Waterhousia floribunda | Lilly Pilly | 400L | Native | 10 x 7m | 4 |

Trees



Banksia integrifolia



Elaeocarpus reticulatus



Syzygium australe



Callistemon citrinus



Banksia ericifolia x spinulosa



Banksia aemula



Leptospermum laevigatum



Leptospermum petersonii

Planting Mix 1 | Shrubs for sunny locations



Darwinia fascicularis



Acacia terminalis



Melaleuca squamea



Dillwynia retorta



Actinotus helianthi



Epacris longifolia



Banksia robur




Doryanthes excelsa

| Planting Mix 1 | | | | |
|--------------------------------|-------------------------|----------|--------|------------------------|
| Botanical Name | Common Name | Pot Size | Origin | Density/m ² |
| Darwinia fascicularis | Darwinia | 200mm | Native | 6 |
| Acacia terminalis | Sunshine wattle | 200mm | Native | 6 |
| Melaleuca squamea | Swamp honey myrtle | 200mm | Native | 6 |
| Dillwynia retorta | Eggs and Bacon | 200mm | Native | 6 |
| Epacris longiflora | Fuschia heath | 200mm | Native | 6 |
| Actinotus helianthi | Flannel Flower | 140mm | Native | 6 |
| Banksia robur | Swamp Banksia | 200mm | Native | 6 |
| Doryanthes excelsa | Gynea Lily | 200mm | Native | 6 |
| Themeda australis | Tussock Grass | 200mm | Native | 6 |
| Atriplex nummularia | Old Man Saltbush | 200mm | Native | 6 |
| Banksia ericifolia x spinulosa | Banksia 'Giant Candles' | 45Ltr | Native | 6 |
| Xanthorrhoea johnsonii | Grass Tree | 45Ltr | Native | 6 |

Planting quantities will be calculated in the subsequent project phases and included in the Construction Certificate.

Note: Final tree selection is subject to further stakeholder consultation including review of allergenic properties.

WARNING



DIAL BEFORE YOU DIG
www.1100.com.au

Services shown on this drawing are approximate only. The exact location is to be confirmed on site by contractor prior to commencement of work.

These coloured drawings shall be read in digital format or colour hardcopy .

These drawings shall be read in conjunction with all relevant information (not limited to legends, schedules, specifications).

These drawings shall be read in conjunction with any Engineers, Architects or other consultant information (not limited to drawings, legends, schedules, specifications).

Check all dimensions and site conditions prior to commencement of any work or procurement or fabrication of any services, materials, fittings or equipment.


Not be reproduced or distributed without prior permission of the Landscape Architect.

NOTES / KEY PLAN


NOTE: This plan is to be read in conjunction with the Public Domain SSDA Report

| DATE | REV | AMENDMENTS |
|----------|-----|------------------------------|
| 26/04/21 | 1 | ISSUED FOR SSDA |
| 28/04/21 | 2 | ISSUED FOR SSDA |
| 6/8/21 | 3 | ISSUED FOR REVISED SSDA |
| 3/9/21 | 4 | SSDA RESPONSE TO SUBMISSIONS |
| 1/10/21 | 5 | SSDA RESPONSE TO SUBMISSIONS |


CONSULTANTS




Level 6
72-80 Cooper St
Surry Hills
NSW 2010




One International
Towers Sydney
Watermans Quay
Barangaroo
NSW 2000




Level 4
66 Clarence
Street Sydney
NSW 2000



Level 23
101 Miller Street
North Sydney
NSW 2060



Level 4
73 Walker Street
North Sydney
NSW 2060





Health
Infrastructure

Health Infrastructure
Level 6, 1 Reserve Road
St Leonards, NSW 2055

ASPECT Studios

ASPECT Studios Pty Ltd
Level 1, 78-80 George Street
Redfern NSW 2016
Australia
T 02 9669 7182
www.aspect-studios.com
sydney@aspect-studios.com
ABN 11 120 219 561

PROJECT

SYD20087

Sydney Children's Hospital Stage 1 & Children's Comprehensive Cancer Centre

CLIENT

Billard Leece Partnership



Billard Leece
Partnership

NORTH

SCALE A1 | SCALE A3

DRAWN

CHECKED

GL

KL

NTS

Do not scale - use dimensions & callouts on drawings & schedules. Refer discrepancies to Landscape Architect for clarification.

STATUS

Project Phase

PRELIMINARY

NOT FOR CONSTRUCTION

DRAWING

SCH 1/ CCCC PLANTING STRATEGY

Tree Selection + Planting mix 1

DRAWING NO.

LA - 101

REVISION

5

| Planting Mix 2 | | | | |
|-----------------------------|---------------------|----------|--------|------------------------|
| Botanical Name | Common Name | Pot Size | Origin | Density/m ² |
| Themeda australis | Tussock Grass | 200mm | Native | 6 |
| Ficinia nodosa | Club rush | 200mm | Native | 6 |
| Myoporum parvifolium | Creeping myoporum | 200mm | Native | 6 |
| Casuarina glauca, prostrate | prostrate casurina | 200mm | Native | 6 |
| Alpinia caerulea | Native Ginger | 200mm | Native | 6 |
| Lomandra longifolia | Spiny Head Mat Rush | 140mm | Native | 6 |
| Dichelachne crinita | Plume Grass | 140mm | Native | 6 |
| Austromyrtus dulcis | Midgen Berry | 140mm | Native | 6 |
| Bilardia scandens | Apple Berry | 140mm | Native | 6 |
| Asplenium nidus | Bird Nest Fern | 200mm | Native | 6 |

Planting Mix 2 | Grasses and groundcovers - sun



Themeda australis



Ficinia nodosa



Myoporum parvifolium



Casuarina glauca, prostrate



Lomandra longofolia



Dichelachne crinita



Asplenium nidus



Bilardia scandens

| Planting Mix 3 | | | | |
|-------------------------|-------------------|----------|--------|------------------------|
| Botanical Name | Common Name | Pot Size | Origin | Density/m ² |
| Cordyline stricta | Slender Palm Lily | 200mm | Native | 6 |
| Viola hederaceae | Native violets | 140mm | Native | 6 |
| Pteridium esculentum | Bracken Fern | 400mm | Native | 6 |
| Dianella caerulea | Blue Flax Lily | 200mm | Native | 6 |
| Cissus antarctica | Kangaroo vine | 200mm | Native | 6 |
| Pandorea pandorana | Wonga wonga vine | 140mm | Native | 6 |
| helmholtzia glaberrima | Stream Lily | 200mm | Native | 6 |
| Doodia aspera | Rasp fern | 200mm | Native | 6 |
| Asplenium australasicum | Bird Nest Fern | 200mm | Native | 6 |

Planting Mix 3 | Grasses, climbers and groundcoveres - shade/sun



Cordyline stricta



Viola hederaceae



Pteridium esculentum



Dianella caerulea



Cissus antarctica



Pandorea pandorana




helmholtzia glaberrima



Doodia aspera

Planting quantities will be calculated in the subsequent project phases and included in the Construction Certificate.


Note: Final tree selection is subject to further stakeholder consultation including review of allergenic properties.

WARNING
 Services shown on this drawing are approximate only. The exact location is to be confirmed on site by contractor prior to commencement of work.
These coloured drawings shall be read in digital format or colour hardcopy.
These drawings shall be read in conjunction with all relevant information (not limited to legends, schedules, specifications).
These drawings shall be read in conjunction with any Engineers, Architects or other consultant information (not limited to drawings, legends, schedules, specifications).
Check all dimensions and site conditions prior to commencement of any work or procurement or fabrication of any services, materials, fittings or equipment.
Not be reproduced or distributed without prior permission of the Landscape Architect.


NOTES / KEY PLAN
NOTE: This plan is to be read in conjunction with the Public Domain SSDA Report

| DATE | REV | AMENDMENTS |
|----------|-----|------------------------------|
| 26/04/21 | 1 | ISSUED FOR SSDA |
| 28/04/21 | 2 | ISSUED FOR SSDA |
| 6/8/21 | 3 | ISSUED FOR REVISED SSDA |
| 3/9/21 | 4 | SSDA RESPONSE TO SUBMISSIONS |
| 1/10/21 | 5 | SSDA RESPONSE TO SUBMISSIONS |


CONSULTANTS




Level 6
72-80 Cooper St
Surry Hills
NSW 2010



One International
Towers Sydney
Watermans Quay
Barangaroo
NSW 2000



Level 23
101 Miller Street
North Sydney
NSW 2060



Level 4
73 Walker Street
North Sydney
NSW 2060



Health
Infrastructure

Health Infrastructure
Level 6, 1 Reserve Road
St Leonards, NSW 2055

ASPECT Studios
ASPECT Studios Pty Ltd
Level 1, 78-80 George Street
Redfern NSW 2016
Australia
T 02 9669 7182
www.aspect-studios.com
sydney@aspect-studios.com
ABN 11 120 219 561

PROJECT SYD20087
Sydney Children's Hospital Stage 1 &
Children's Comprehensive Cancer Centre
CLIENT
Billard Leece Partnership

 **Billard Leece
Partnership**

NORTH SCALE A1 | SCALE A3 DRAWN GL CHECKED KL
NTS
Do not scale - use dimensions & callouts on drawings & schedules.
Refer discrepancies to Landscape Architect for clarification.

STATUS
Project Phase
PRELIMINARY
NOT FOR CONSTRUCTION

DRAWING
SCH 1/ CCCC PLANTING STRATEGY
Planting Mix 2 + 3

DRAWING NO. **LA - 102** **REVISION** **5**



WARNING
DIAL BEFORE YOU DIG
www.T100.com.au
Services shown on this drawing are approximate only. The exact location is to be confirmed on site by contractor prior to commencement of work.
These drawings shall be read in conjunction with all relevant information (not limited to legends, schedules, specifications).
These drawings shall be read in conjunction with any Engineers, Architects or other consultant information (not limited to drawings, legends, schedules, specifications).
Check all dimensions and site conditions prior to commencement of any work or procurement or fabrication of any services, materials, fittings or equipment.
Not be reproduced or distributed without prior permission of the Landscape Architect.

NOTES / KEY PLAN
NOTE: This plan is to be read in conjunction with the Public Domain SSDA Report

DATE 1/10/21 **REV** 1 **AMENDMENTS** 1 SSDA RESPONSE TO SUBMISSIONS

CONSULTANTS
DP Level 6
72-80 Cooper St
Surry Hills
NSW 2010
MEINHART Level 4
66 Clarence
Street Sydney
NSW 2000
LCI Level 4
73 Walker Street
North Sydney
NSW 2060
pwc One International
Towers Sydney
Watermans Quay
Barangaroo
NSW 2000
JHA Level 23
101 Miller Street
North Sydney
NSW 2060
ARUP

NSW **Health** **Infrastructure**
Health Infrastructure
Level 6, 1 Reserve Road
St Leonards, NSW 2085

ASPECT Studios
ASPECT Studios Pty Ltd
Level 1, 78-80 George Street
Redfern NSW 2016
Australia
T 02 9699 7182
www.aspect-studios.com
sydney@aspect-studios.com
ABN 11 120 219 561

PROJECT SYD20087
Sydney Children's Hospital Stage 1 & Children's Comprehensive Cancer Centre
CLIENT
Billard Leece Partnership

DP **Billard Leece Partnership**
NORTH **SCALE A1** **SCALE A3** **DRAWN** **CHECKED**
1:300 1:600 GL KL
0 10 20 24M
Do not scale - use dimensions & callouts on drawings & schedules.
Refer discrepancies to Landscape Architect for clarification.


STATUS
Project Phase
PRELIMINARY
NOT FOR CONSTRUCTION

DRAWING
GENERAL ARRANGEMENT
PLAN L01

DRAWING NO. **LA - 103** **REVISION** **1**



WARNING

 Services shown on this drawing are approximate only. The exact location is to be confirmed on site by contractor prior to commencement of work.

These coloured drawings shall be read in digital format or colour hardcopy.

These drawings shall be read in conjunction with all relevant information (not limited to legends, schedules, specifications).

These drawings shall be read in conjunction with any Engineers, Architects or other consultant information (not limited to drawings, legends, schedules, specifications).

Check all dimensions and site conditions prior to commencement of any work or procurement or fabrication of any services, materials, fittings or equipment.

Not be reproduced or distributed without prior permission of the Landscape Architect.

NOTES / KEY PLAN

NOTE: This plan is to be read in conjunction with the Public Domain SSDA Report

| DATE | REV | AMENDMENTS |
|---------|-----|------------------------------|
| 1/10/21 | 1 | SSDA RESPONSE TO SUBMISSIONS |
| | | |
| | | |
| | | |
| | | |
| | | |
| | | |
| | | |

CONSULTANTS



Level 6
72-80 Cooper St
Surry Hills
NSW 2010



One International
Towers Sydney
Watermans Quay
Barangaroo
NSW 2000



Level 23
101 Miller Street
North Sydney
NSW 2060



Level 4
73 Walker Street
North Sydney
NSW 2060





Health Infrastructure


Health Infrastructure
Level 6, 1 Reserve Road
St Leonards, NSW 2055

ASPECT Studios

ASPECT Studios Pty Ltd
Level 1, 78-80 George Street
Redfern NSW 2016
Australia
T 02 9669 7182
www.aspect-studios.com
sydney@aspect-studios.com
ABN 11 120 219 561


PROJECT SYD20087
Sydney Children's Hospital Stage 1 & Children's Comprehensive Cancer Centre

CLIENT
Billard Leece Partnership



Billard Leece Partnership

| | | | | |
|--------------|-----------------------|-----------------------|-----------------|-------------------|
| NORTH | SCALE A1 1:300 | SCALE A3 1:600 | DRAWN GL | CHECKED KL |
|--------------|-----------------------|-----------------------|-----------------|-------------------|

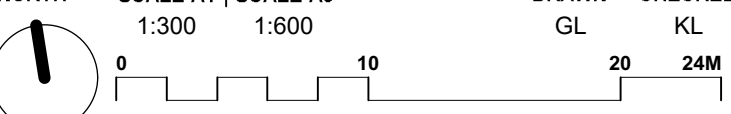

0 10 20 24M

Do not scale - use dimensions & callouts on drawings & schedules.
Refer discrepancies to Landscape Architect for clarification.

STATUS
Project Phase
PRELIMINARY

NOT FOR CONSTRUCTION

DRAWING
GENERAL ARRANGEMENT
PLAN L05



- KEY**
- 1 450mm mass planting on slab
 - 2 Table and bench seating
 - 3 Bench seating
 - 4 Bar stool seating
 - 5 BBQ

WARNING

DIAL BEFORE YOU DIG
www.T100.com.au

Services shown on this drawing are approximate only. The exact location is to be confirmed on site by contractor prior to commencement of work.

These coloured drawings shall be read in digital format or colour hardcopy.

These drawings shall be read in conjunction with all relevant information (not limited to legends, schedules, specifications).

These drawings shall be read in conjunction with any Engineers, Architects or other consultant information (not limited to drawings, legends, schedules, specifications).

Check all dimensions and site conditions prior to commencement of any work or procurement or fabrication of any services, materials, fittings or equipment.


Not be reproduced or distributed without prior permission of the Landscape Architect.

NOTES / KEY PLAN


NOTE: This plan is to be read in conjunction with the Public Domain SSDA Report

| DATE | REV | AMENDMENTS |
|---------|-----|------------------------------|
| 1/10/21 | 1 | SSDA RESPONSE TO SUBMISSIONS |
| | | |
| | | |
| | | |
| | | |
| | | |
| | | |
| | | |


CONSULTANTS




Level 6
72-80 Cooper St
Surry Hills
NSW 2010




One International
Towers Sydney
Watermans Quay
Barangaroo
NSW 2000



Level 23
101 Miller Street
North Sydney
NSW 2060



Level 4
66 Clarence
Street Sydney
NSW 2000



Level 4
73 Walker Street
North Sydney
NSW 2060



NSW
GOVERNMENT



Health
Infrastructure


Health Infrastructure
Level 6, 1 Reserve Road
St Leonards, NSW 2065

ASPECT Studios

ASPECT Studios Pty Ltd
Level 1, 78-80 George Street
Redfern NSW 2016
Australia
T 02 9669 7182
www.aspect-studios.com
sydney@aspect-studios.com
ABN 11 120 219 561

PROJECT SYD20087
Sydney Children's Hospital Stage 1 &
Children's Comprehensive Cancer Centre

CLIENT
Billard Leece Partnership


**Billard Leece
Partnership**

NORTH **SCALE A1 | SCALE A3** **DRAWN** **CHECKED**
1:300 1:600 GL KL
0 10 20 24M
Do not scale - use dimensions & callouts on drawings & schedules.
Refer discrepancies to Landscape Architect for clarification.

STATUS
Project Phase
PRELIMINARY
NOT FOR CONSTRUCTION

DRAWING
GENERAL ARRANGEMENT
PLAN L06

DRAWING NO. **LA - 105** **REVISION** **1**

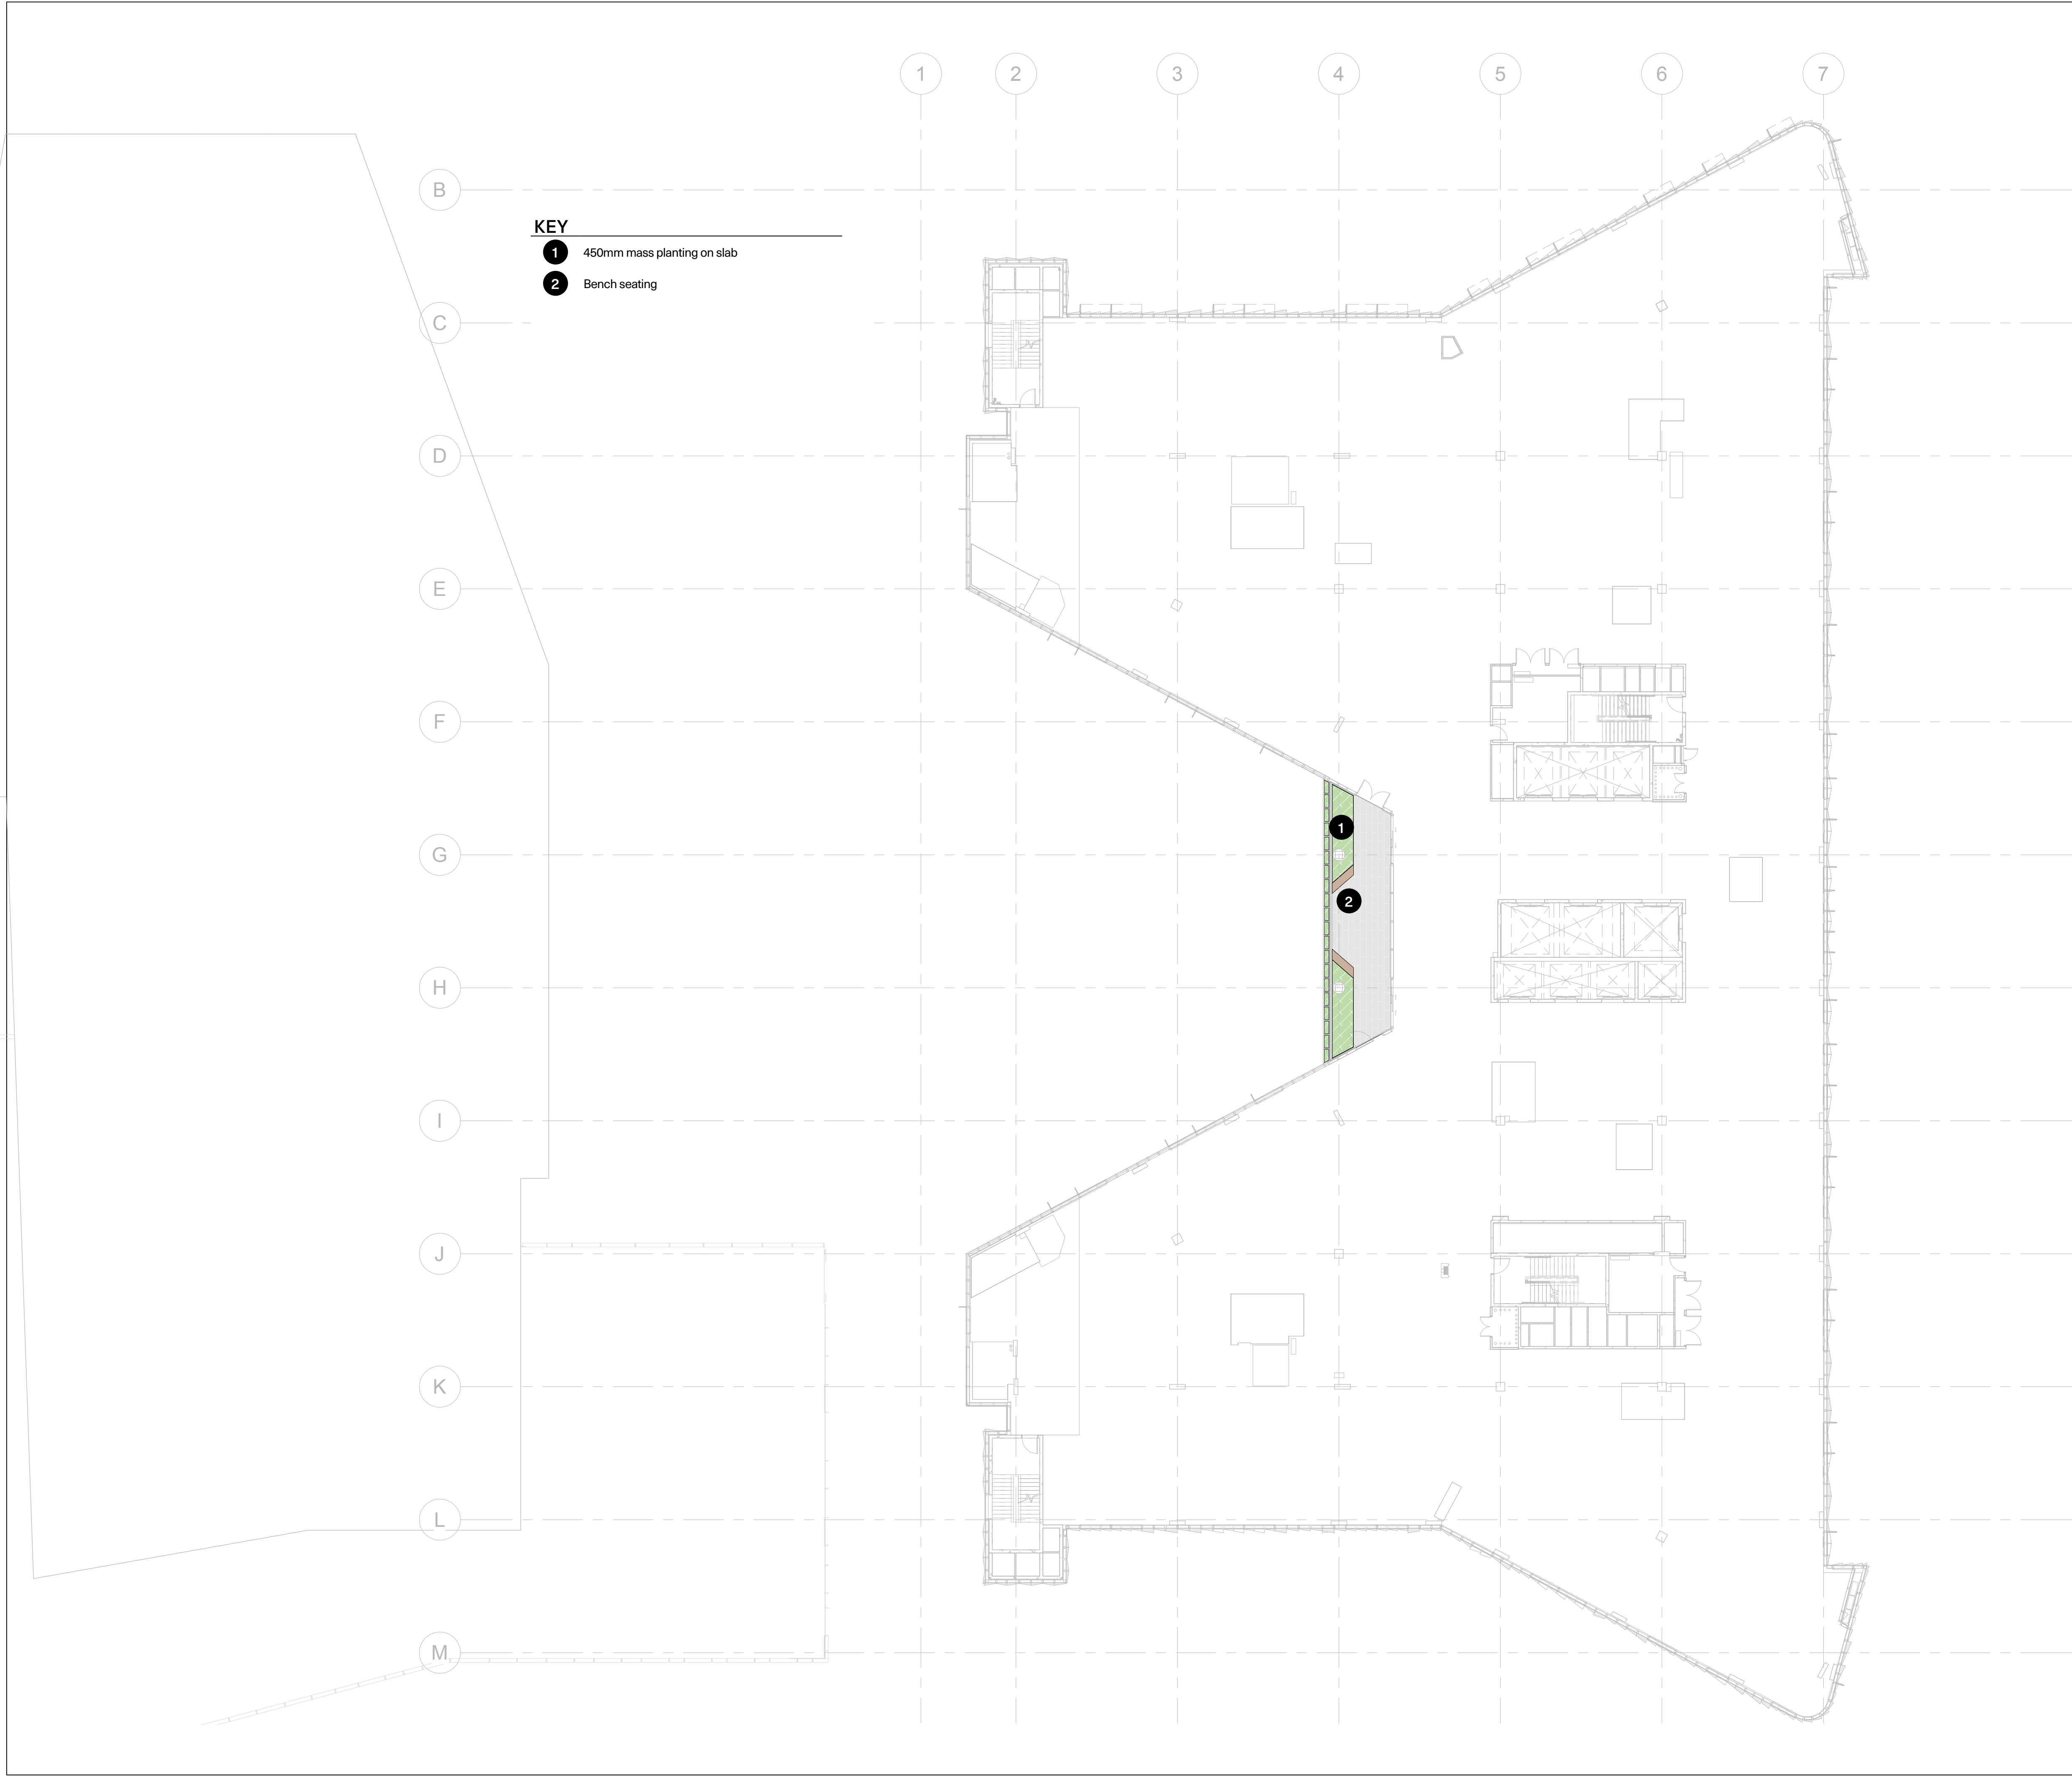

WARNING

DIAL BEFORE YOU DIG
www.1100.com.au

Services shown on this drawing are approximate only. The exact location is to be confirmed on site by contractor prior to commencement of work.

These coloured drawings shall be read in digital format or colour hardcopy.

These drawings shall be read in conjunction with all relevant information (not limited to legends, schedules, specifications).

These drawings shall be read in conjunction with any Engineers, Architects or other consultant information (not limited to drawings, legends, schedules, specifications).

Check all dimensions and site conditions prior to commencement of any work or procurement or fabrication of any services, materials, fittings or equipment.


Not be reproduced or distributed without prior permission of the Landscape Architect.

NOTES / KEY PLAN


NOTE: This plan is to be read in conjunction with the Public Domain SSDA Report

| DATE | REV | AMENDMENTS |
|---------|-----|------------------------------|
| 1/10/21 | 1 | SSDA RESPONSE TO SUBMISSIONS |
| | | |
| | | |
| | | |
| | | |
| | | |
| | | |
| | | |
| | | |
| | | |


CONSULTANTS




Level 6
72-80 Cooper St
Surry Hills
NSW 2010




One International
Towers Sydney
Watermans Quay
Barangaroo
NSW 2000



Level 23
101 Miller Street
North Sydney
NSW 2060



Level 4
73 Walker Street
North Sydney
NSW 2060



ARUP



NSW
GOVERNMENT



Health
Infrastructure


Health Infrastructure
Level 6, 1 Reserve Road
St Leonards, NSW 2065

ASPECT Studios

ASPECT Studios Pty Ltd
Level 1, 78-80 George Street
Redfern NSW 2016
Australia
T 02 9669 7182
www.aspect-studios.com
sydney@aspect-studios.com
ABN 11 120 219 561

PROJECT SYD20087
Sydney Children's Hospital Stage 1 &
Children's Comprehensive Cancer Centre

CLIENT
Billard Leece Partnership

**Billard Leece Partnership**

NORTH **SCALE A1** **SCALE A3** **DRAWN** **CHECKED**
1:300 1:600 GL KL


0 10 20 24M

Do not scale - use dimensions & callouts on drawings & schedules.
Refer discrepancies to Landscape Architect for clarification.

STATUS
Project Phase
PRELIMINARY
NOT FOR CONSTRUCTION

DRAWING
GENERAL ARRANGEMENT
PLAN L07

DRAWING NO. **LA - 106** **REVISION** **1**

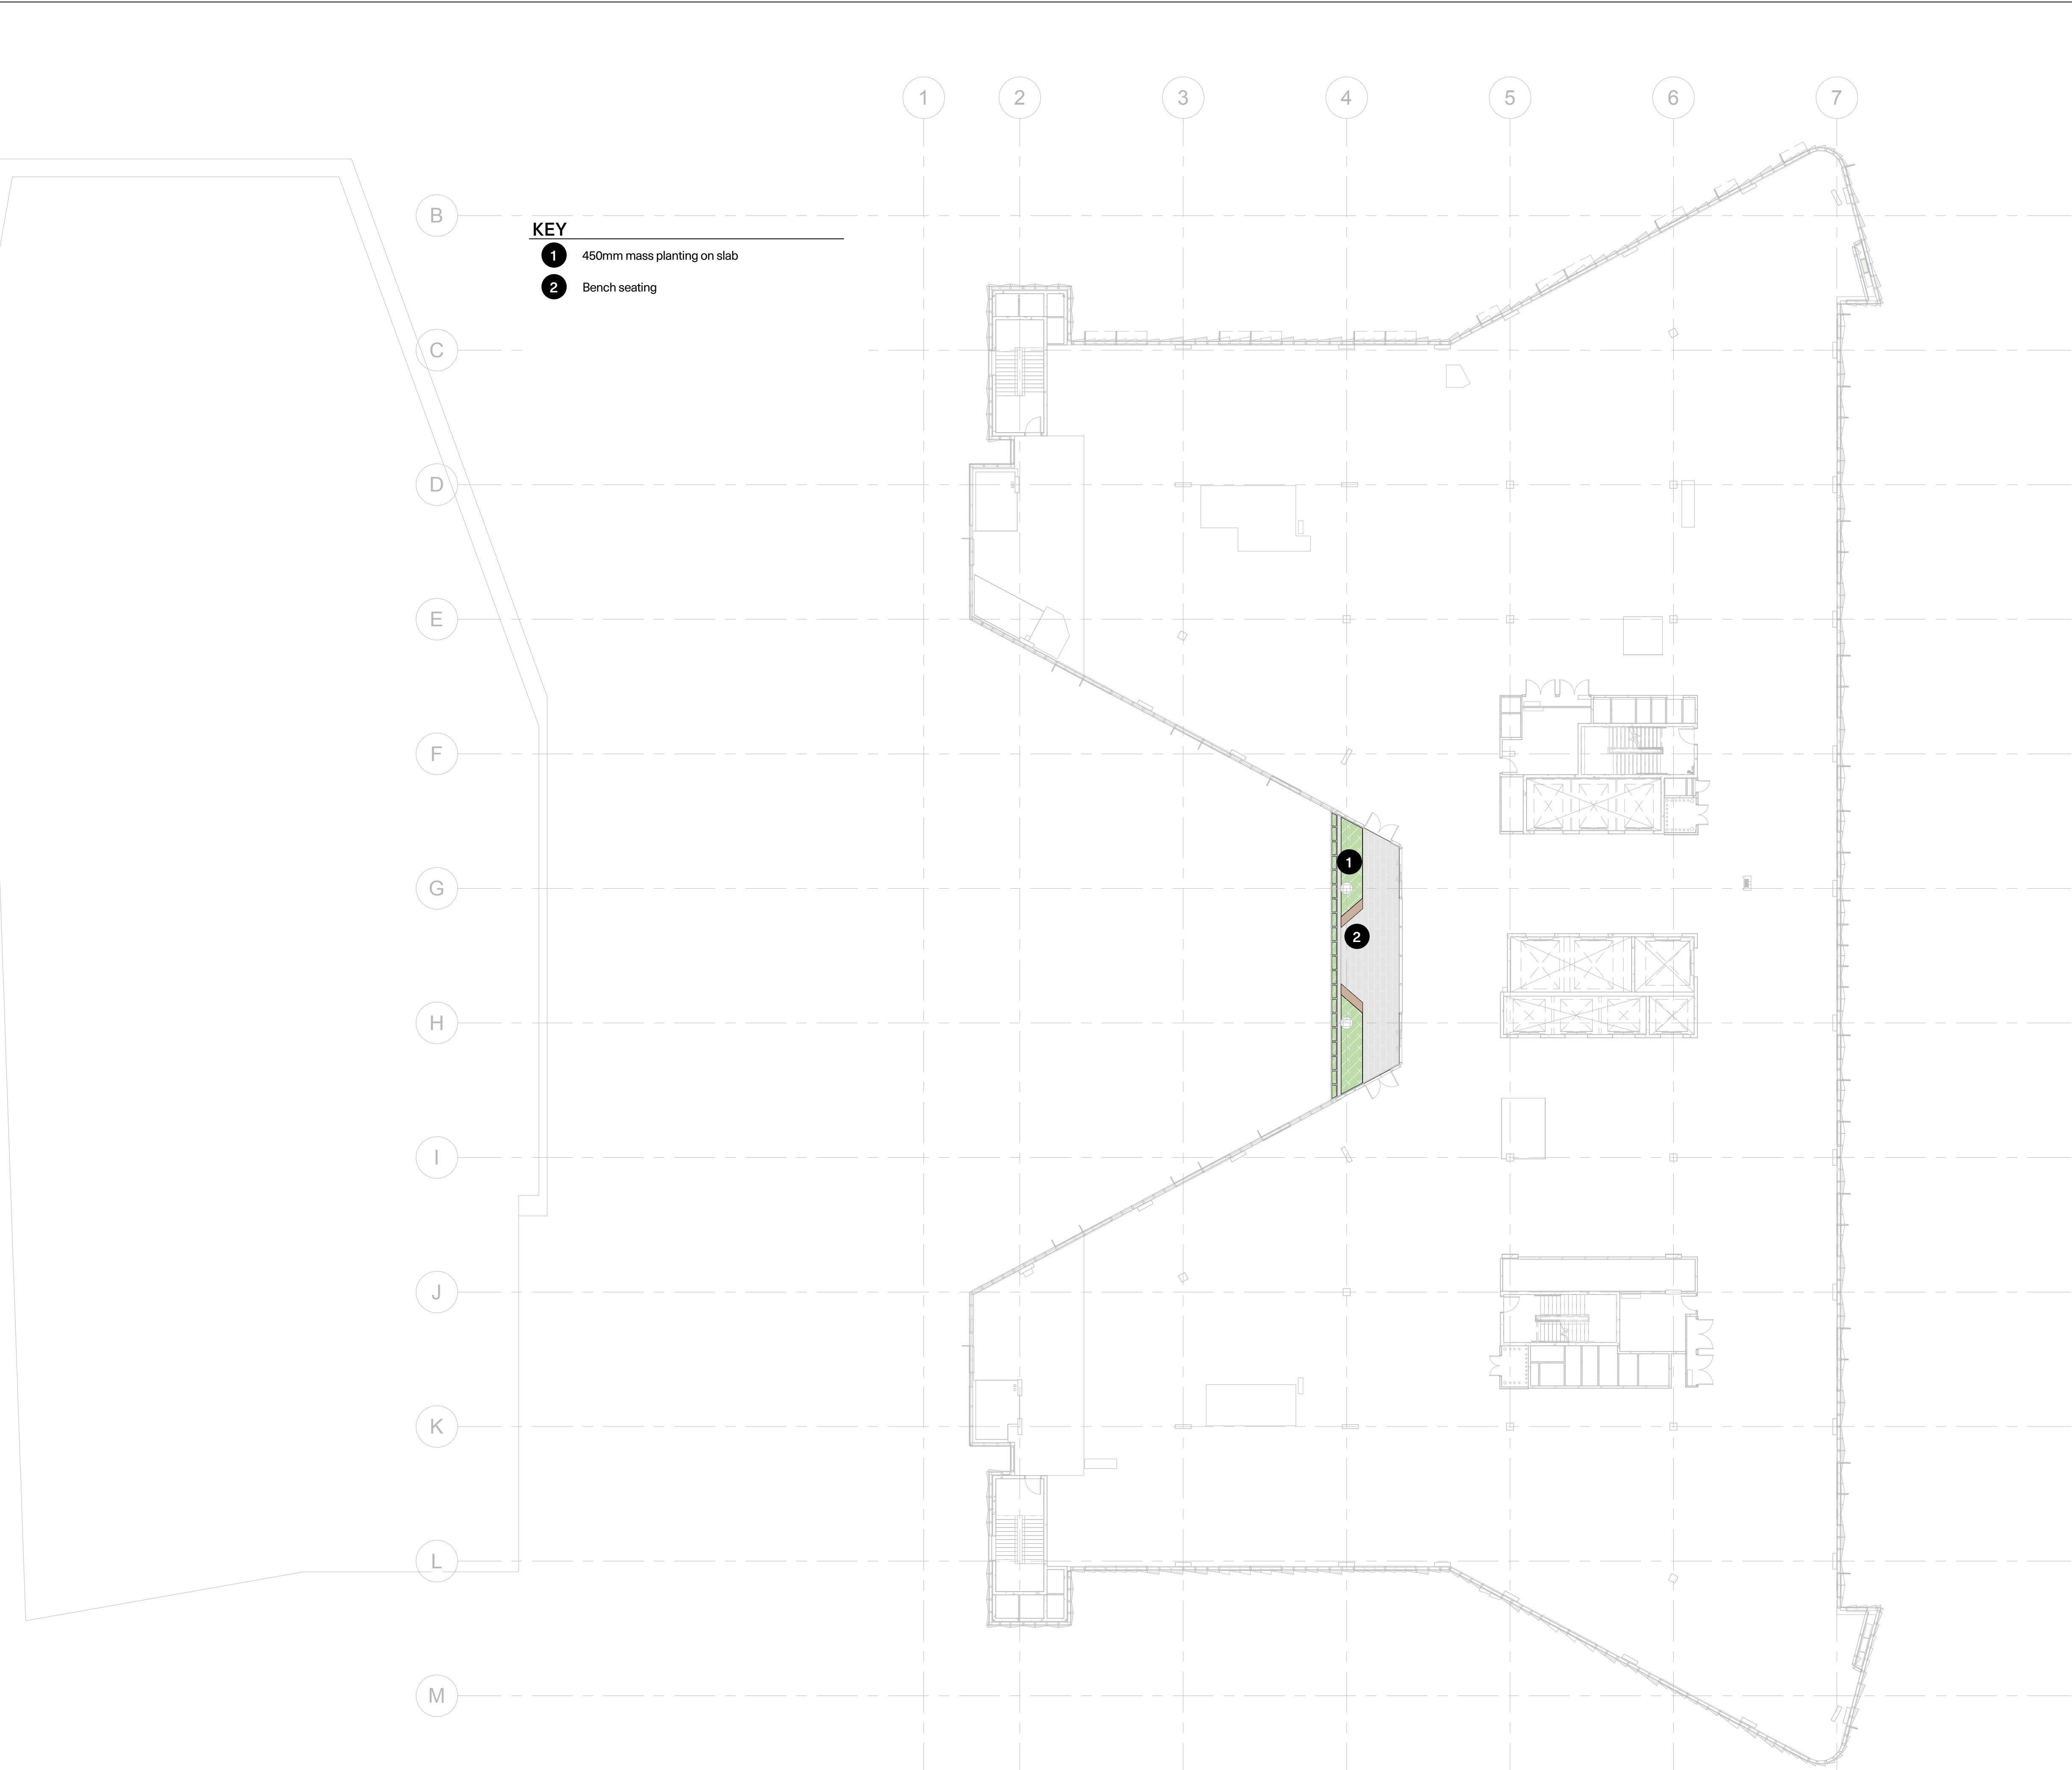

WARNING

DIAL BEFORE YOU DIG
www.T100.com.au

Services shown on this drawing are approximate only. The exact location is to be confirmed on site by contractor prior to commencement of work.

These coloured drawings shall be read in digital format or colour hardcopy.

These drawings shall be read in conjunction with all relevant information (not limited to legends, schedules, specifications).

These drawings shall be read in conjunction with any Engineers, Architects or other consultant information (not limited to drawings, legends, schedules, specifications).

Check all dimensions and site conditions prior to commencement of any work or procurement or fabrication of any services, materials, fittings or equipment.

Not be reproduced or distributed without prior permission of the Landscape Architect.

NOTES / KEY PLAN

NOTE: This plan is to be read in conjunction with the Public Domain SSDA Report

DATE **REV** **AMENDMENTS**

1/10/21 1 SSDA RESPONSE TO SUBMISSIONS

CONSULTANTS

NSP Level 6
72-80 Cooper St
Surry Hills
NSW 2010

MEINHARDT SCHNEIDER Level 4
66 Clarence Street
Sydney
NSW 2000

LCI Level 4
73 Walker Street
North Sydney
NSW 2060

pwc One International Towers Sydney
Watermans Quay
Barangaroo
NSW 2000

JHA Level 23
101 Miller Street
North Sydney
NSW 2060

NSW GOVERNMENT **Health Infrastructure**

Health Infrastructure
Level 6, 1 Reserve Road
St Leonards, NSW 2065

ASPECT Studios

ASPECT Studios Pty Ltd
Level 1, 78-80 George Street
Redfern NSW 2016
Australia
T 02 9669 7182
www.aspect-studios.com
sydney@aspect-studios.com
ABN 11 120 219 561

PROJECT **SYD20087**

Sydney Children's Hospital Stage 1 & Children's Comprehensive Cancer Centre

CLIENT

Billard Leece Partnership

NSP **Billard Leece Partnership**

NORTH **SCALE A1 | SCALE A3** **DRAWN** **CHECKED**

1:300 1:600 GL KL

0 10 20 24M

Do not scale - use dimensions & callouts on drawings & schedules. Refer discrepancies to Landscape Architect for clarification.

STATUS

Project Phase

PRELIMINARY

NOT FOR CONSTRUCTION

DRAWING

GENERAL ARRANGEMENT

PLAN L08

DRAWING NO. **LA - 107** **REVISION** **1**