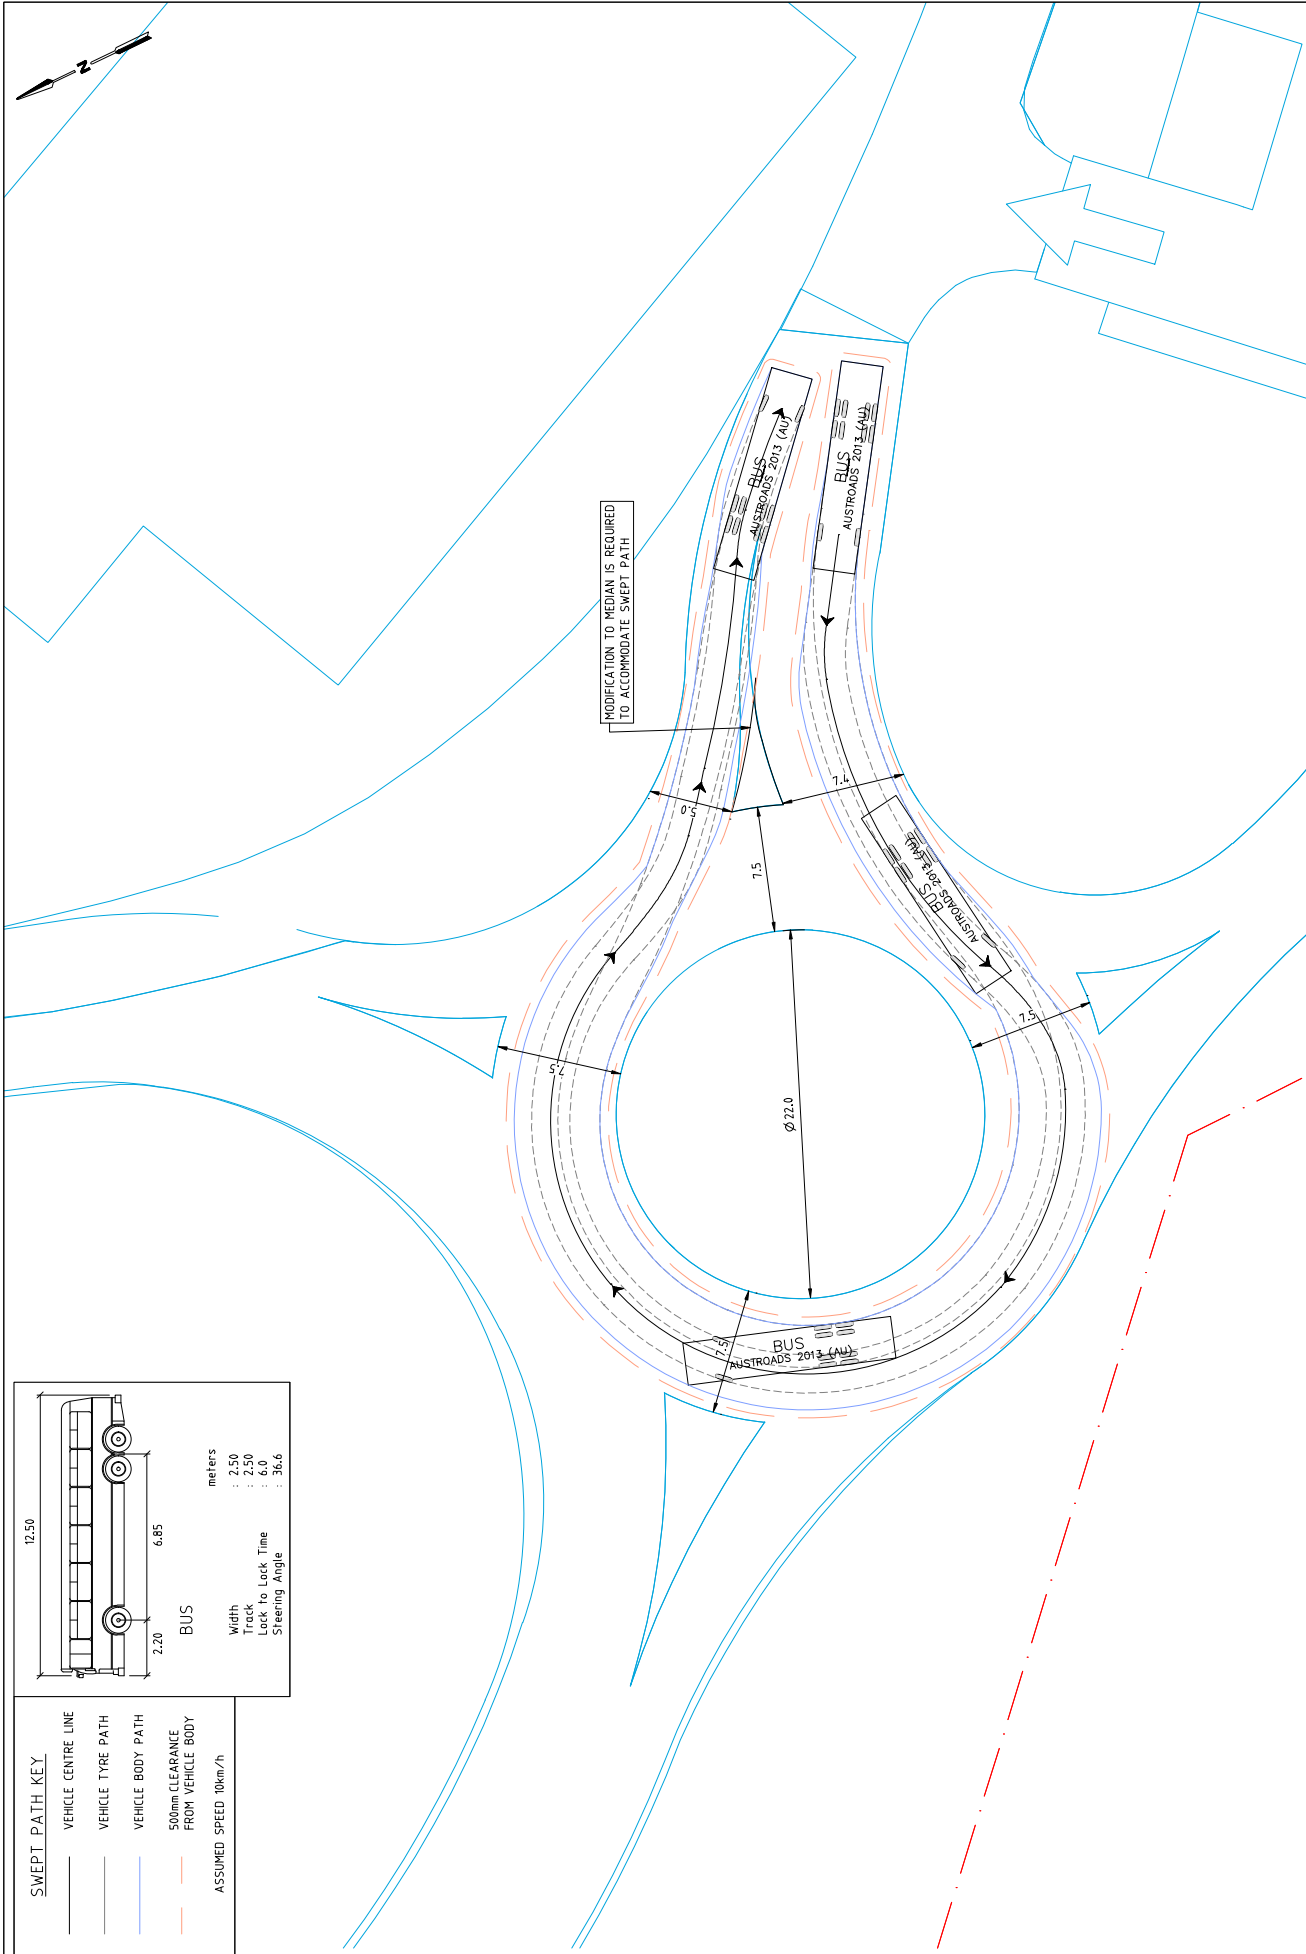


SWEPT PATH KEY

—	VEHICLE CENTRE LINE
—	VEHICLE TYRE PATH
—	VEHICLE BODY PATH
—	500mm CLEARANCE FROM VEHICLE BODY

ASSUMED SPEED 10km/h


	PRELIMINARY PLAN THIS PLAN IS FOR PRELIMINARY USE ONLY. IT IS NOT TO BE USED FOR CONSTRUCTION. ANY CHANGES TO THE DESIGN SHALL BE THE RESPONSIBILITY OF THE CLIENT.	VEHICLE SWEEP PATH ASSESSMENT DRAWING NO. N169772-02-06 SHEET 06 OF 06 ISSUE P2			