

verify all dimensions on site prior to commencement of work
figured dimensions to be taken in preference to scaling

amendments			
issue	details	by	date
a	issue for information	jd	21042021
b	revised column layout	lcj	07062021
c	amended layout	vr	23082021
d	issue for information	vrp	29092021
e	amended layout	vrp	30092021
f	amended layout	vrp	01102021
g	amended layout	mcj	31012022
h	amended layout	mcj	09022022
i	amended layout	mcj	28022022
j	amended layout	vrp	15032022
k	amended layout	mcj	24032022
l	amended layout	mcj	06042022

de clambe drive

doran drive


andalusian way



mandala parade

BASEMENT 3 PLAN
 PROPOSED RETAIL & COMMERCIAL
 DORAN DRIVE PRECINCT
 DORAN DRIVE, CASTLE HILL NSW 2154
 FOR DEICORP PROJECTS (SHOWGROUND) PTY LTD
 21015 SK 1.01 L

april 2021 scale 1:200 @ A1

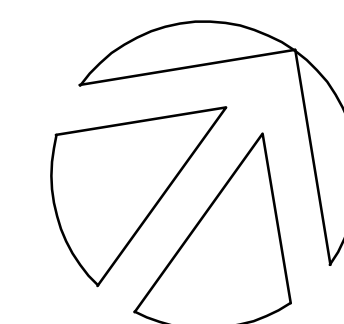


verify all dimensions on site prior to commencement of work
figured dimensions to be taken in preference to scaling

amendments			
issue	details	by	date
a	issue for information	jd	21042022
b	revised column layout	lcj	07062022
c	issue for information	vrp	29092022
d	amended layout	vrp	30092022
e	amended layout	vrp	01102022
f	amended layout	mcj	31012022
g	amended layout	mcj	09022022
h	amended layout	mcj	28022022
j	amended layout	vrp	15032022
k	amended layout	vrp	22032022
l	amended layout	mcj	06042022



mandala parade

BASEMENT 2 PLAN
PROPOSED RETAIL & COMMERCIAL
DORAN DRIVE PRECINCT
DORAN DRIVE, CASTLE HILL NSW 2154
FOR DEICORP PROJECTS (SHOWGROUND) PTY LTD
21015 SK 1.02 L

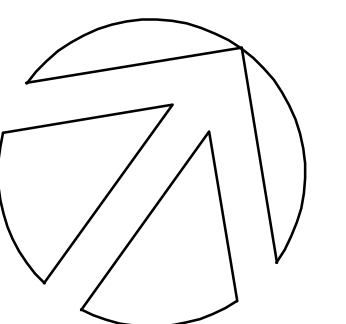


verify all dimensions on site prior to commencement of work
figured dimensions to be taken in preference to scaling

amendments			
issue	details	by	date
a	issue for information	jd	2104202
b	revised column layout	lcj	0706202
c	issue for da	gla	0807202
d	amended layout	vr	2008202
e	issue for information	vrp	2909202
f	amended layout	vrp	3009202
g	amended layout	vrp	1001202
h	amended layout	mcj	3101202
i	amended layout	mcj	0902202
j	amended dtb	mcj	1702202
k	amended	mcj	2802202
l	amended layout	vrp	1503202
m	added door lobby / roller shutter	vrp	2203202
n	walkway and end of trip	mcj	0504202
o	service stair dimension added	vrp	1104202

doran drive

andalusian way

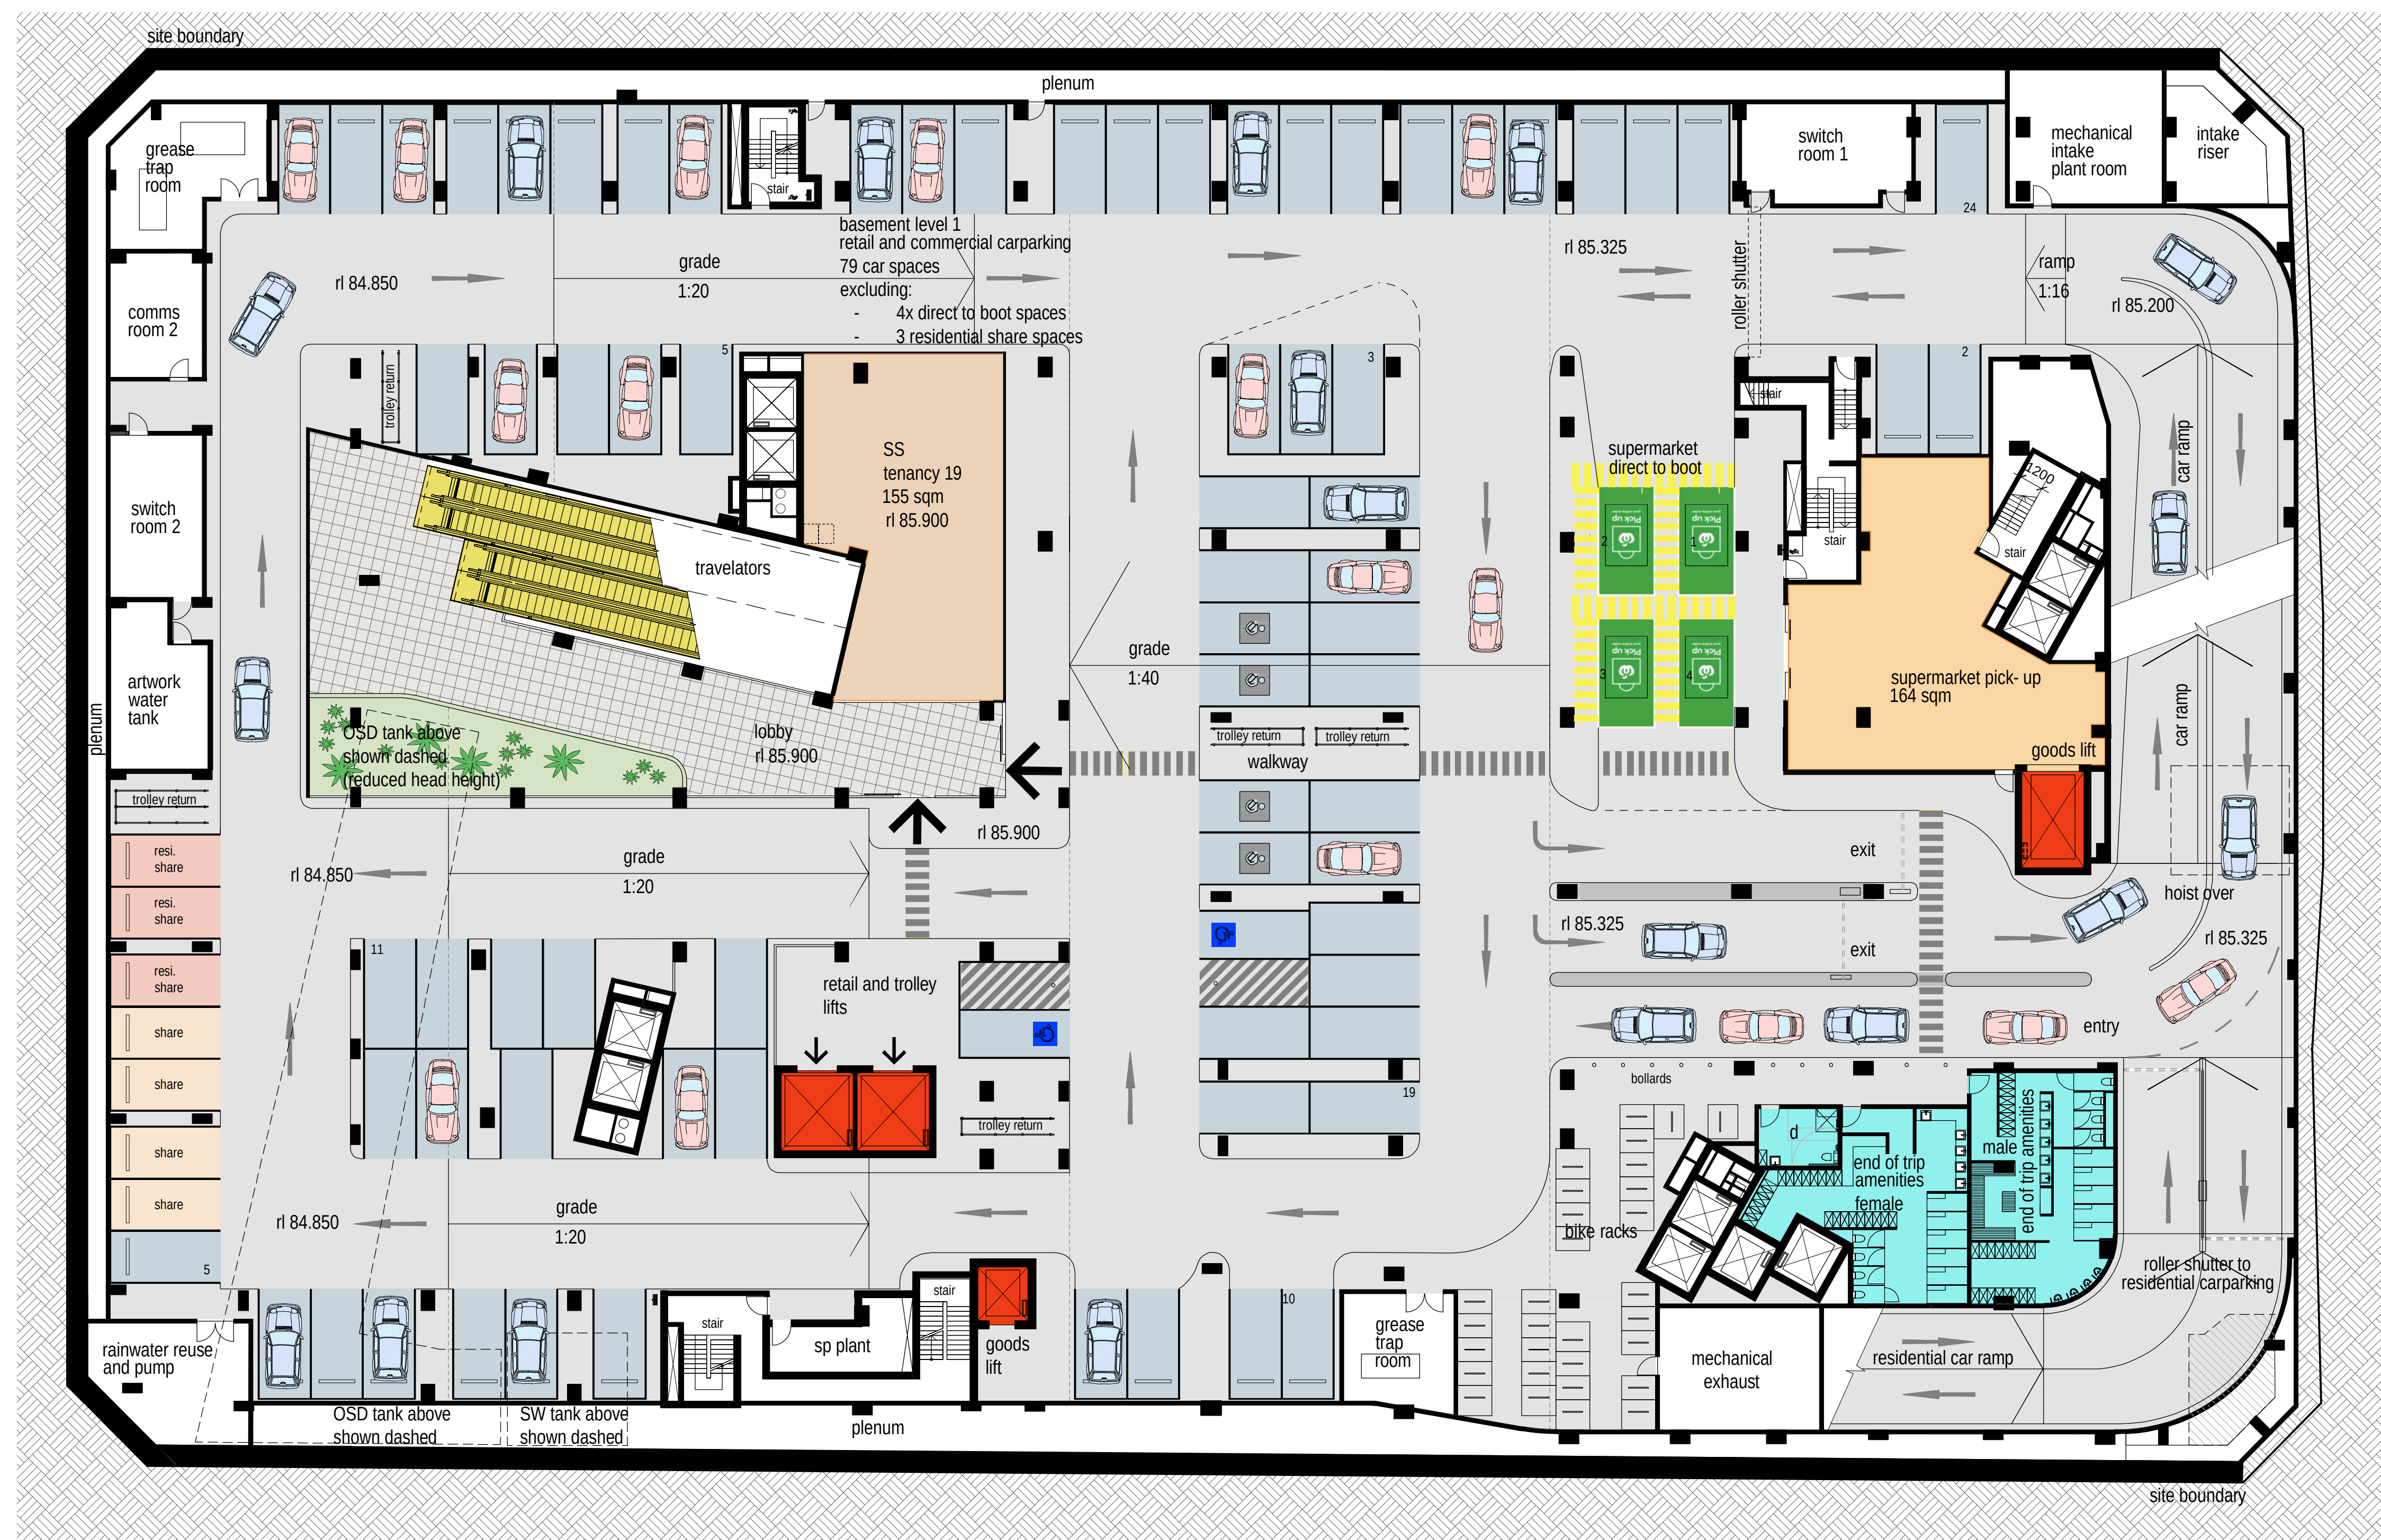


de clambe drive

mandala parade

BASEMENT 1 PLAN
PROPOSED RETAIL & COMMERCIAL
DORAN DRIVE PRECINCT
DORAN DRIVE, CASTLE HILL NSW 2154
FOR DEICORP PROJECTS (SHOWGROUND) PTY LTD
21015 SK 1.03 O

april 2021 scale 1:200 @ A1

0 2 4 8 16m

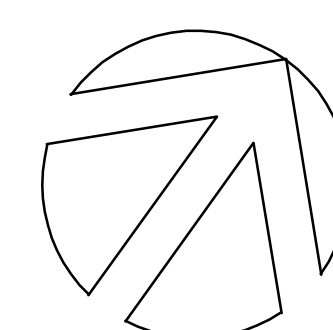




verify all dimensions on site prior to commencement of work
figured dimensions to be taken in preference to scaling


amendments			
issue	details	by	date
a	issue for information	jd	21042021
b	issue for information	GLA	06052021
c	issue for information	STA	19052021
d	revised column layout	LCJ	07062021
e	mail layout amended	VRP	17062021
f	mail layout amended	VRP	21062021
g	updated to reflect latest layout	GLA	01/07/2021
h	issue for DA	STA	08072021
i	issue for information	MCJ	21072021
j	issue for information	VRP	29092021
k	amended layout	VRP	30092021
l	amended layout	VRP	01102021
m	amended layout	VRP	20102021
n	woolworths concept e	MCJ	29112021
o	dimensions added to car ramp	MCJ	31012022
p	amended layout	VRP	15032022
q	updated landscape	VRP	22032022
r	amended layout	MCJ	29032022
s	amended cl,12,13	MCJ	05042022

GROUND LEVEL PLAN
PROPOSED RETAIL & COMMERCIAL
DORAN DRIVE PRECINCT
DORAN DRIVE, CASTLE HILL NSW 2154
FOR DEICORP PROJECTS (SHOWGROUND) PTY LTD
21015 SK 1.04 S

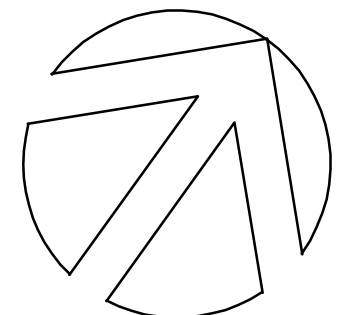


verify all dimensions on site prior to commencement of work
figured dimensions to be taken in preference to scaling


amendments			
issue	details	by	date
a	issue for information	jd	21042021
b	issue for information	gla	05052021
c	issue for information	gla	19052021
d	revised column layout	lcj	07062021
e	mail layout amended	VR	17062021
f	mail layout amended	VR	21062021
g	updated to reflect latest layout	GLA	01/07/2021
h	issue for DA	GLA	08/07/2021
i	issue for information	MCJ	21072021
j	issue for information	VRP	29092021
k	amended layout	VRP	29092021
l	amended layout	VRP	01/10/2021
m	amended layout	MCJ	01/11/2021
n	dimensions added to car ramp	MCJ	31/01/2022
o	amended layout	VRP	15/03/2022
p	amended layout	MCJ	29/03/2022
q	t13 amended	MCJ	06/04/2022
r	planter box De clambe dr entry amended	VRP	11/04/2022

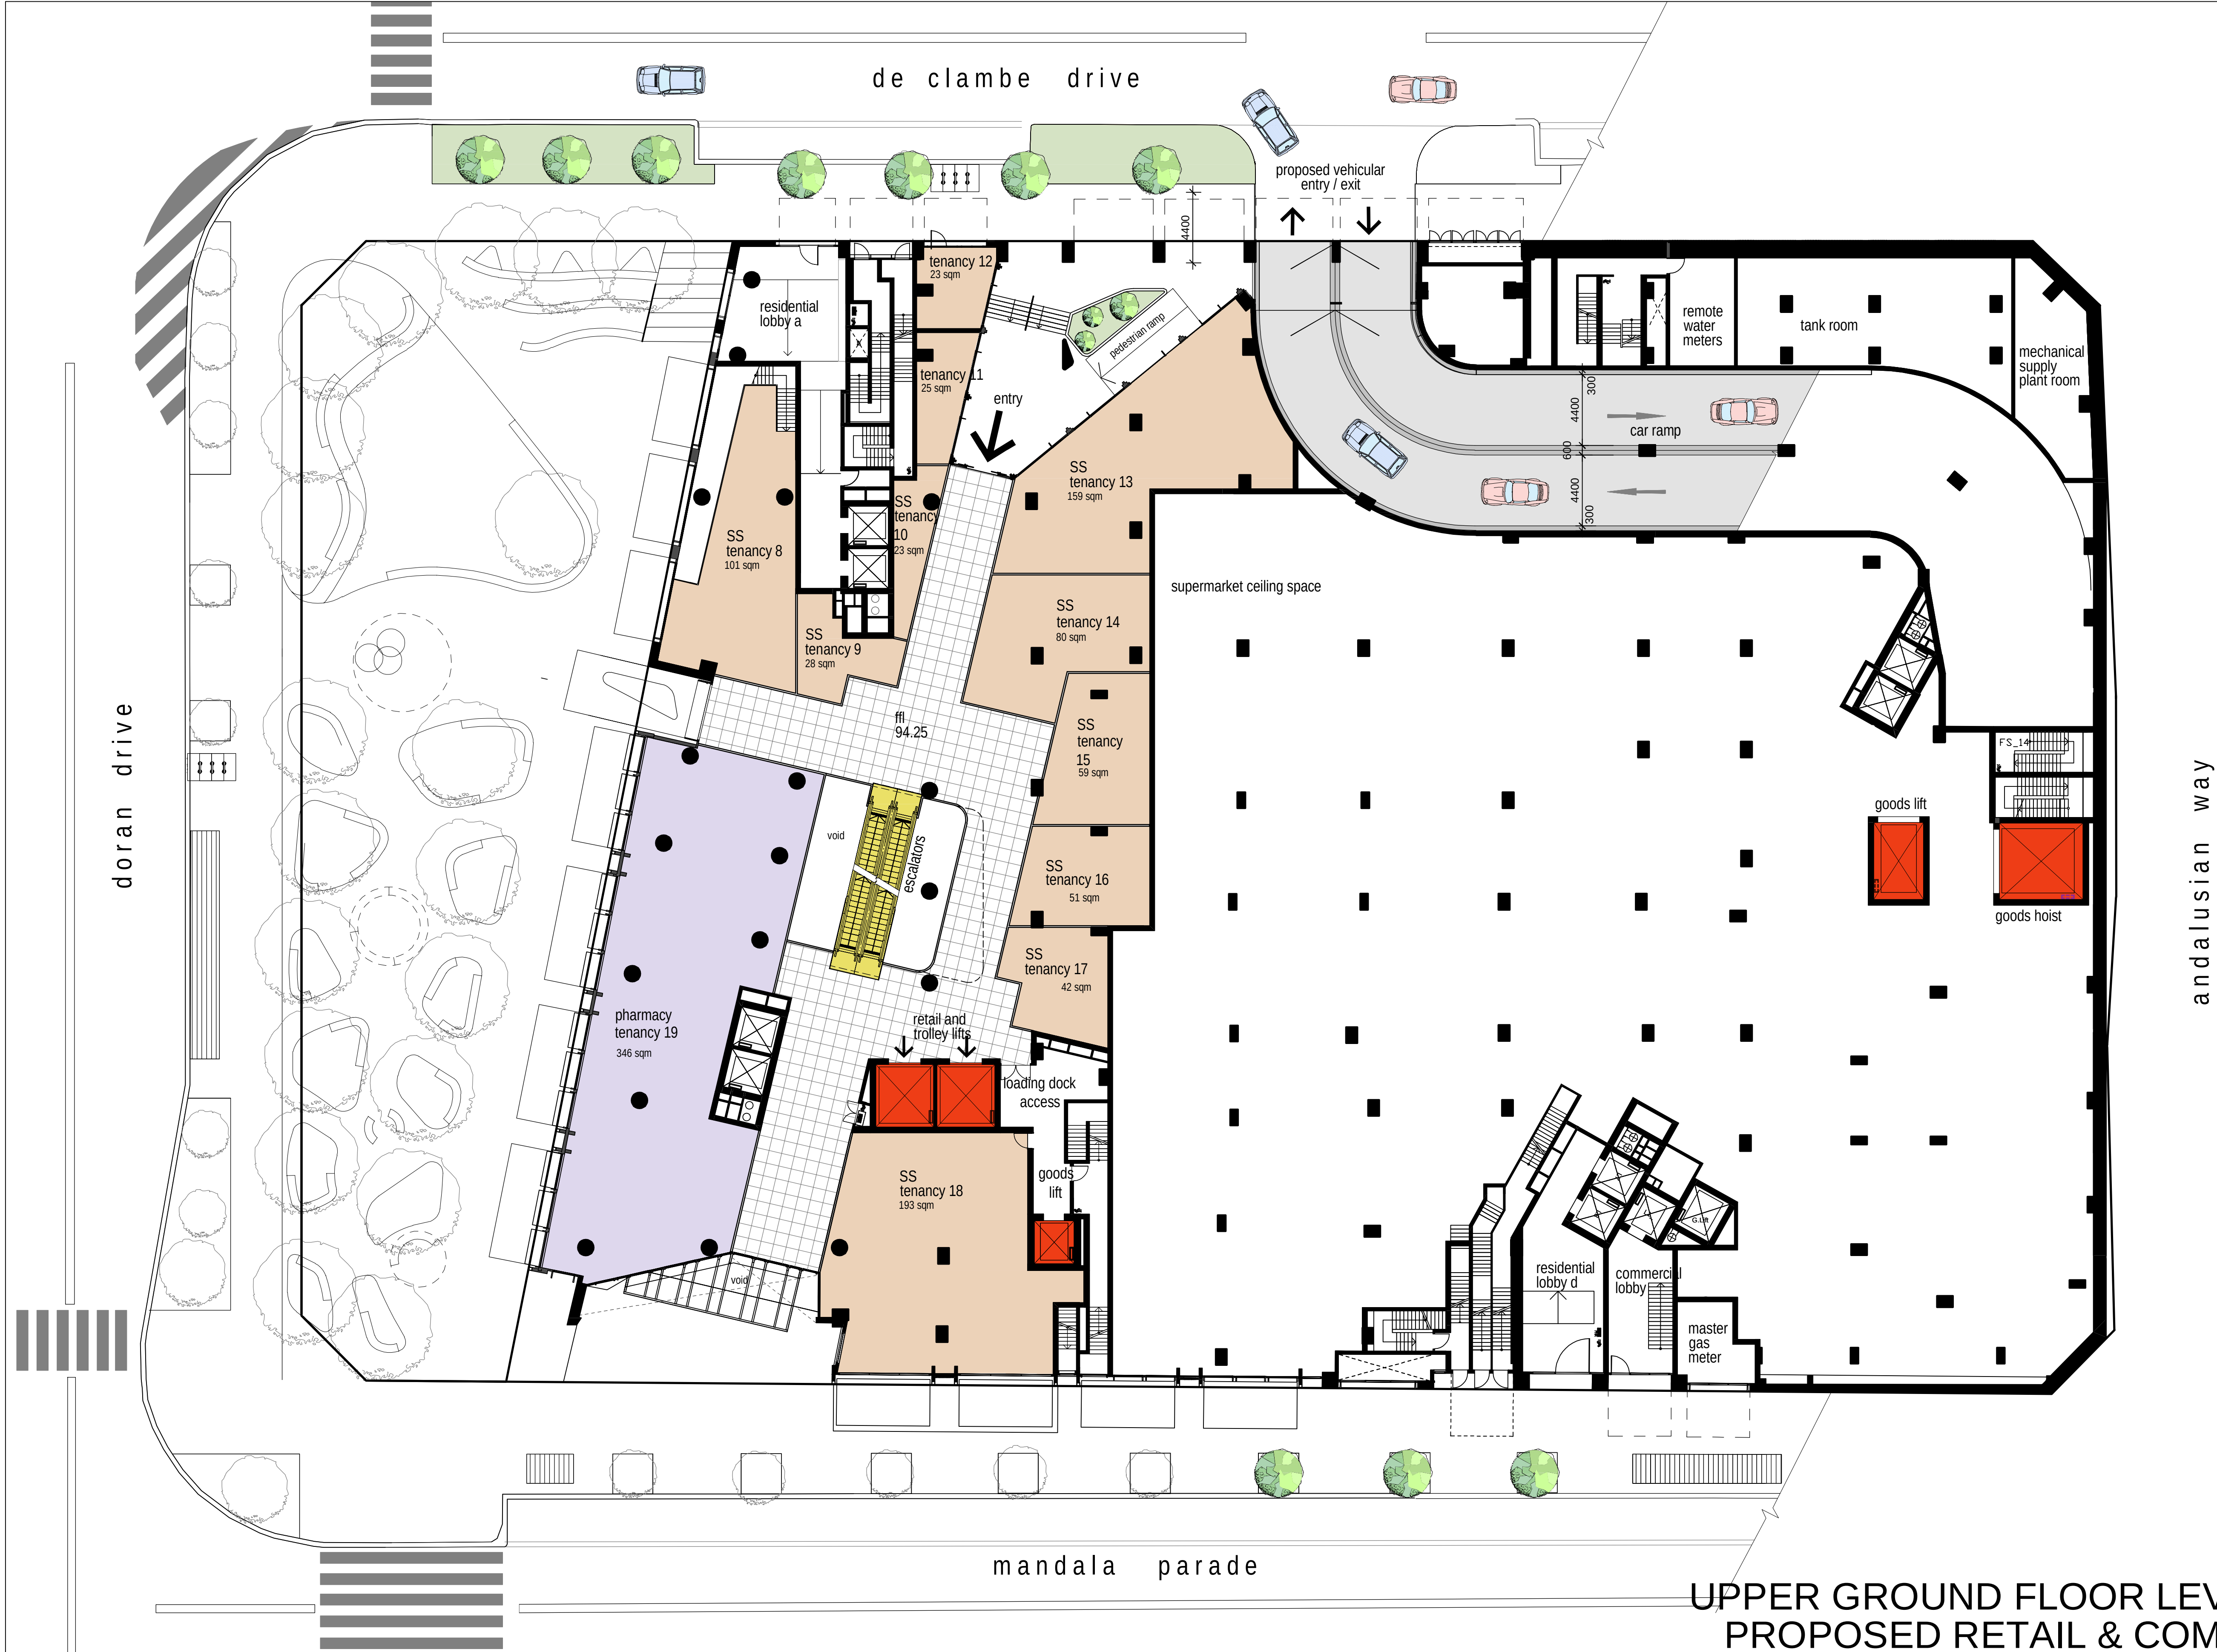

UPPER GROUND FLOOR LEVEL PLAN
PROPOSED RETAIL & COMMERCIAL
DORAN DRIVE PRECINCT
DORAN DRIVE, CASTLE HILL NSW 2154
FOR DEICORP PROJECTS (SHOWGROUND) PTY LTD
21015 SK 1.05 R

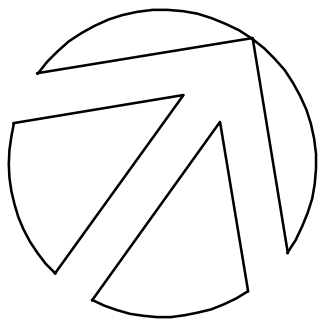

amendments		
issue	details	by date
a	issue for information	jd 21042021
b	T25 & T26 revision	lq 26042021
c	issue for information	lq 06052021
d	tenacy 27 added	GLA 07052021
e	issue for information	GLA 01052021
f	issue for information	MCJ 19052021
g	revised column layout	LCJ 07062021
h	mail layout amended	VR 17062021
j	mail layout amended	VR 21062021
k	updated to reflect latest layout	GLA 01070721
l	issue for da	GLA 08070721
m	issue for information	MCJ 21072021
n	issue for information	VRP 29092021
o	amended layout	VRP 30092021
p	amended layout	VRP 10012021
q	amended layout	VRP 20102021
r	amended layout	MCJ 01112021
s	woolworths rev e	MCJ 29112021
t	amended layout	VRP 15032022
u	amended layout	VRP 29032022
v	male and accessible	MCJ 05042022

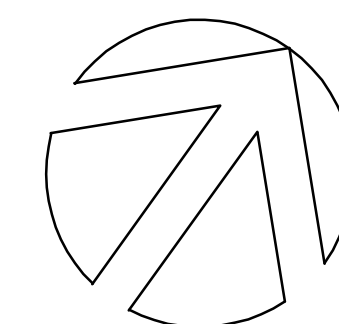

D + R
ARCHITECTS
ARCHITECTURE
RETAIL PLANNING
INTERIOR DESIGN

149-155 MILTON STREET, ASH
NEW 2103 AUSTRALIA
TEL: (02) 9569 8711
www.drumrose.com.au
Email: enquiries@dumrose.com