

An architectural rendering of a modern multi-story building facade and its external signage. The building features a mix of brickwork, large glass windows, and balconies with white railings. A prominent vertical red brick pillar stands near the entrance. A colorful, abstract mural is visible on the side of the building. The foreground shows a paved pedestrian walkway with people walking and sitting on benches, surrounded by lush green trees and landscaping. The sky is clear and blue.

DORAN DRIVE

FACADE & EXTERNAL SIGNAGE


STRATEGY

21.04.2022 - Rev E

TURNER


CIRCULATION

VEHICLE AND PEDESTRIAN CIRCULATION

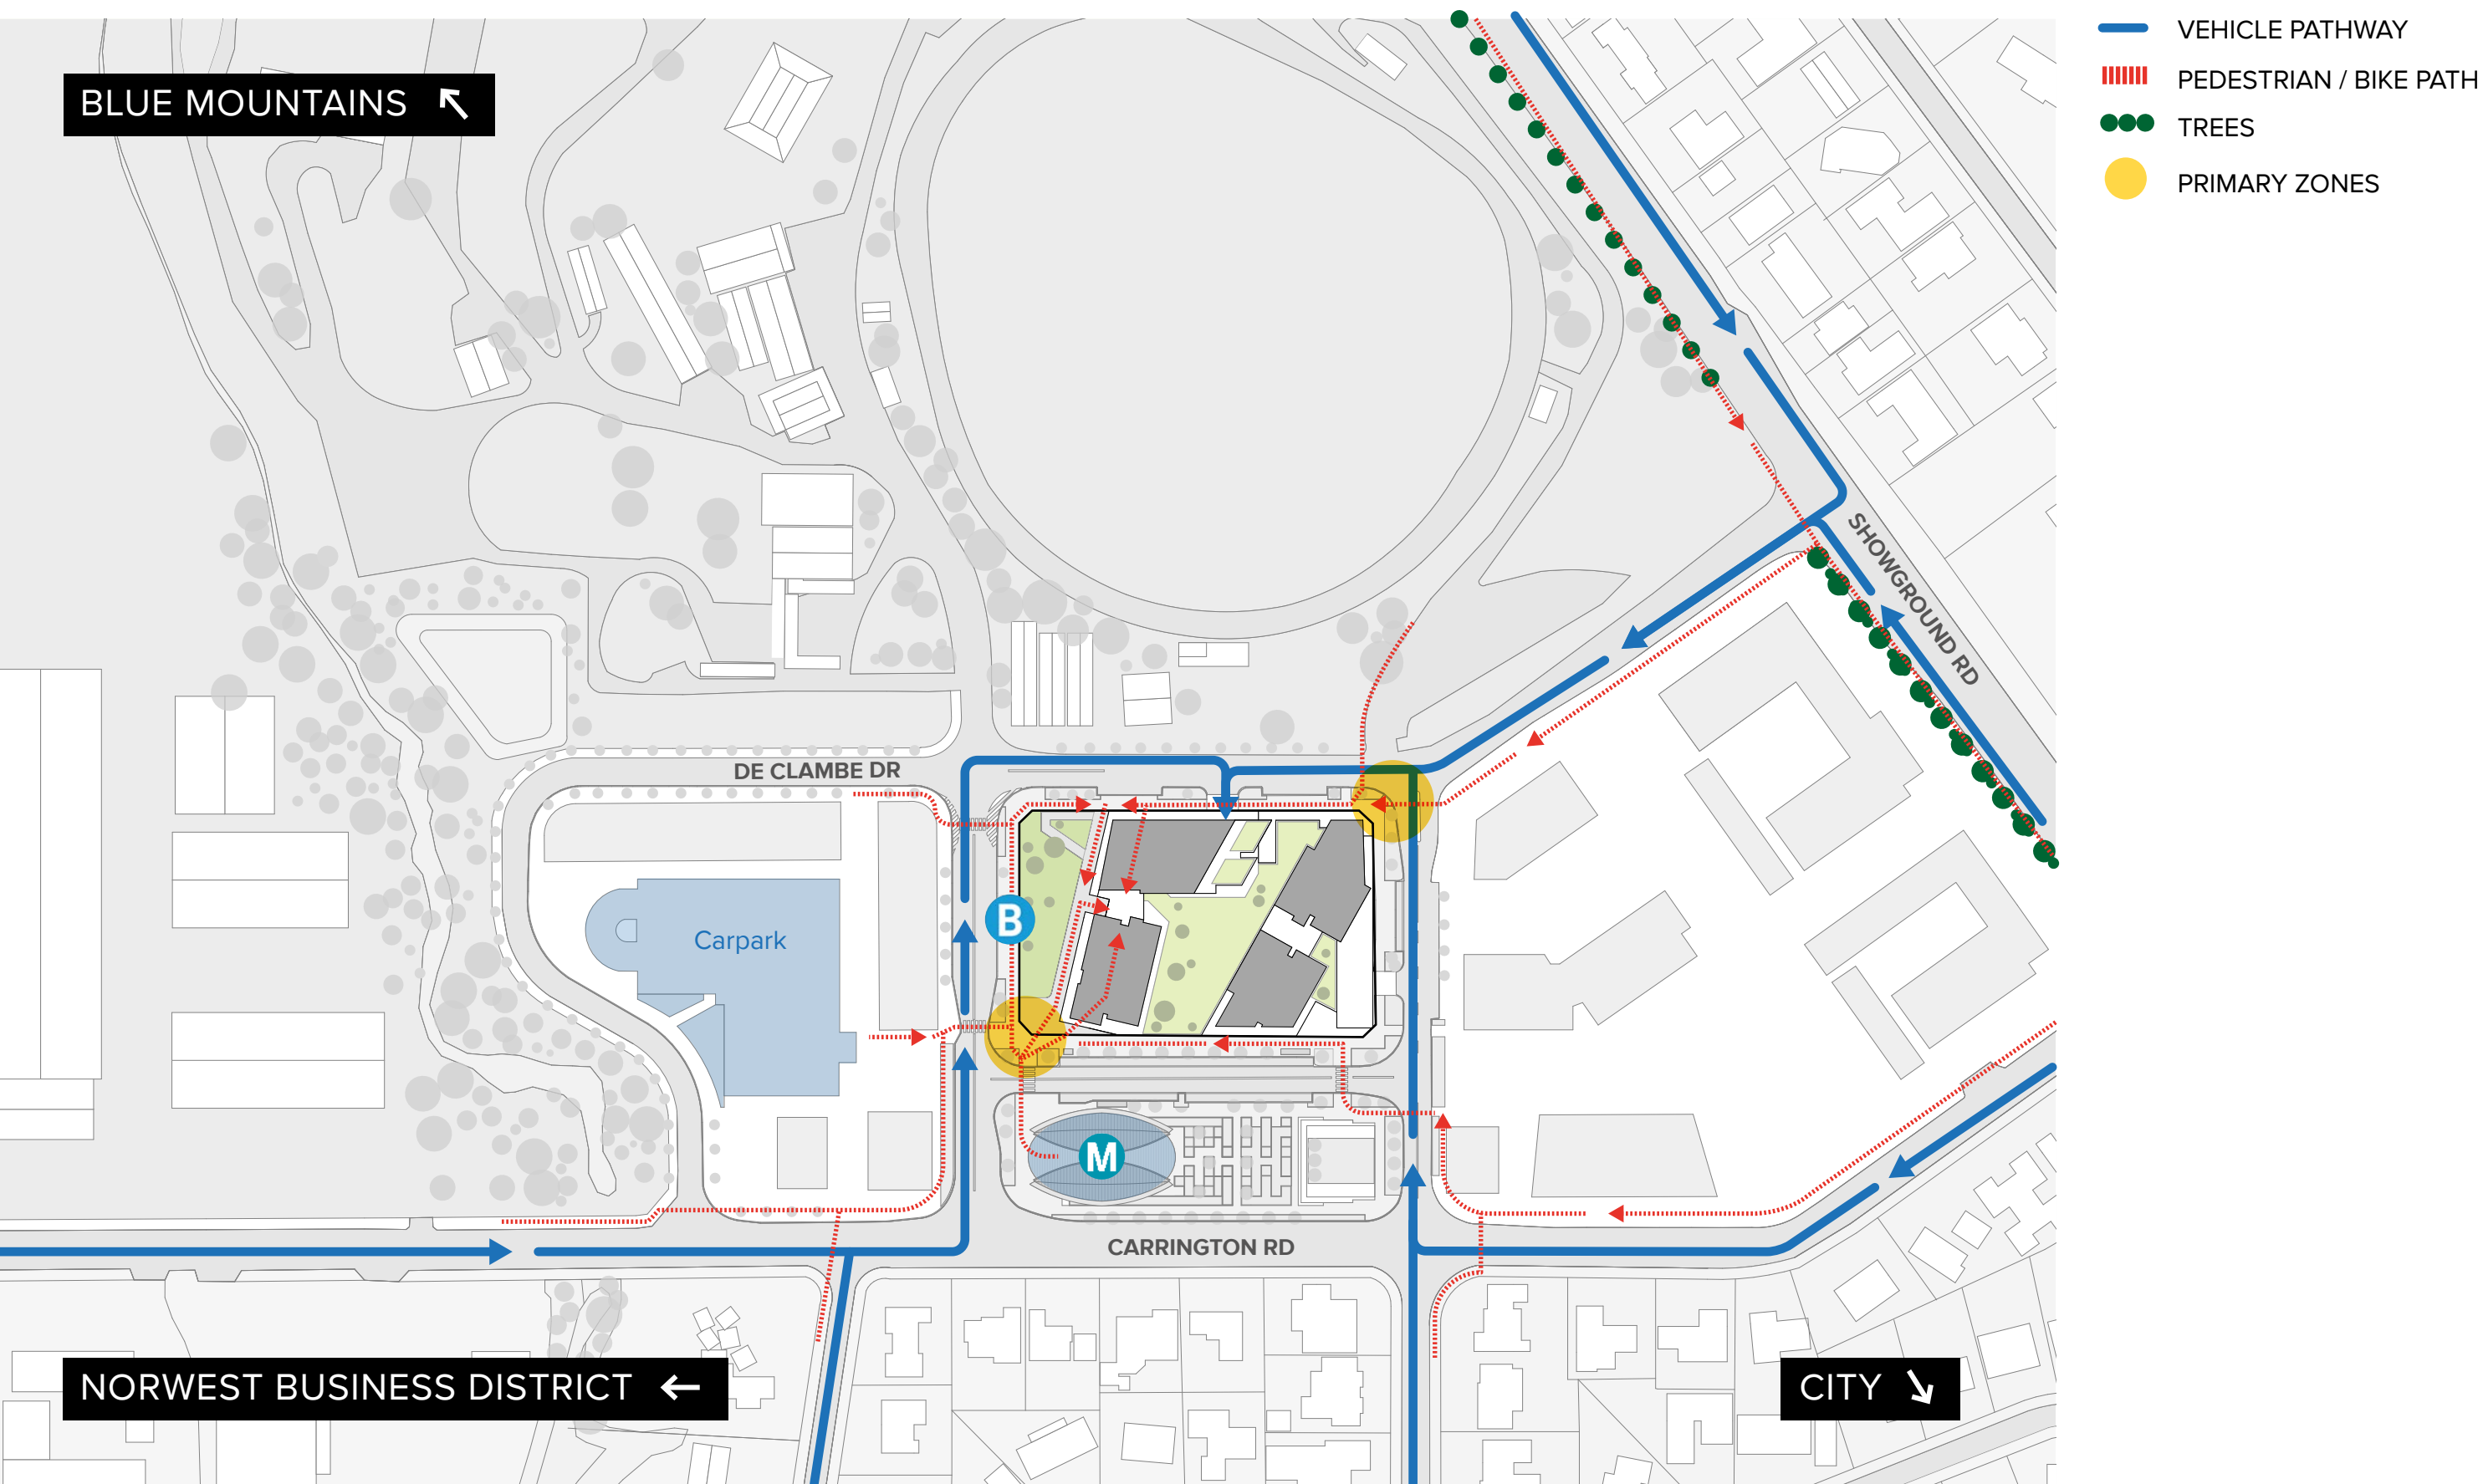

FACADE SIGNAGE VIEWS

PROPOSED SIGNAGE LOCATIONS

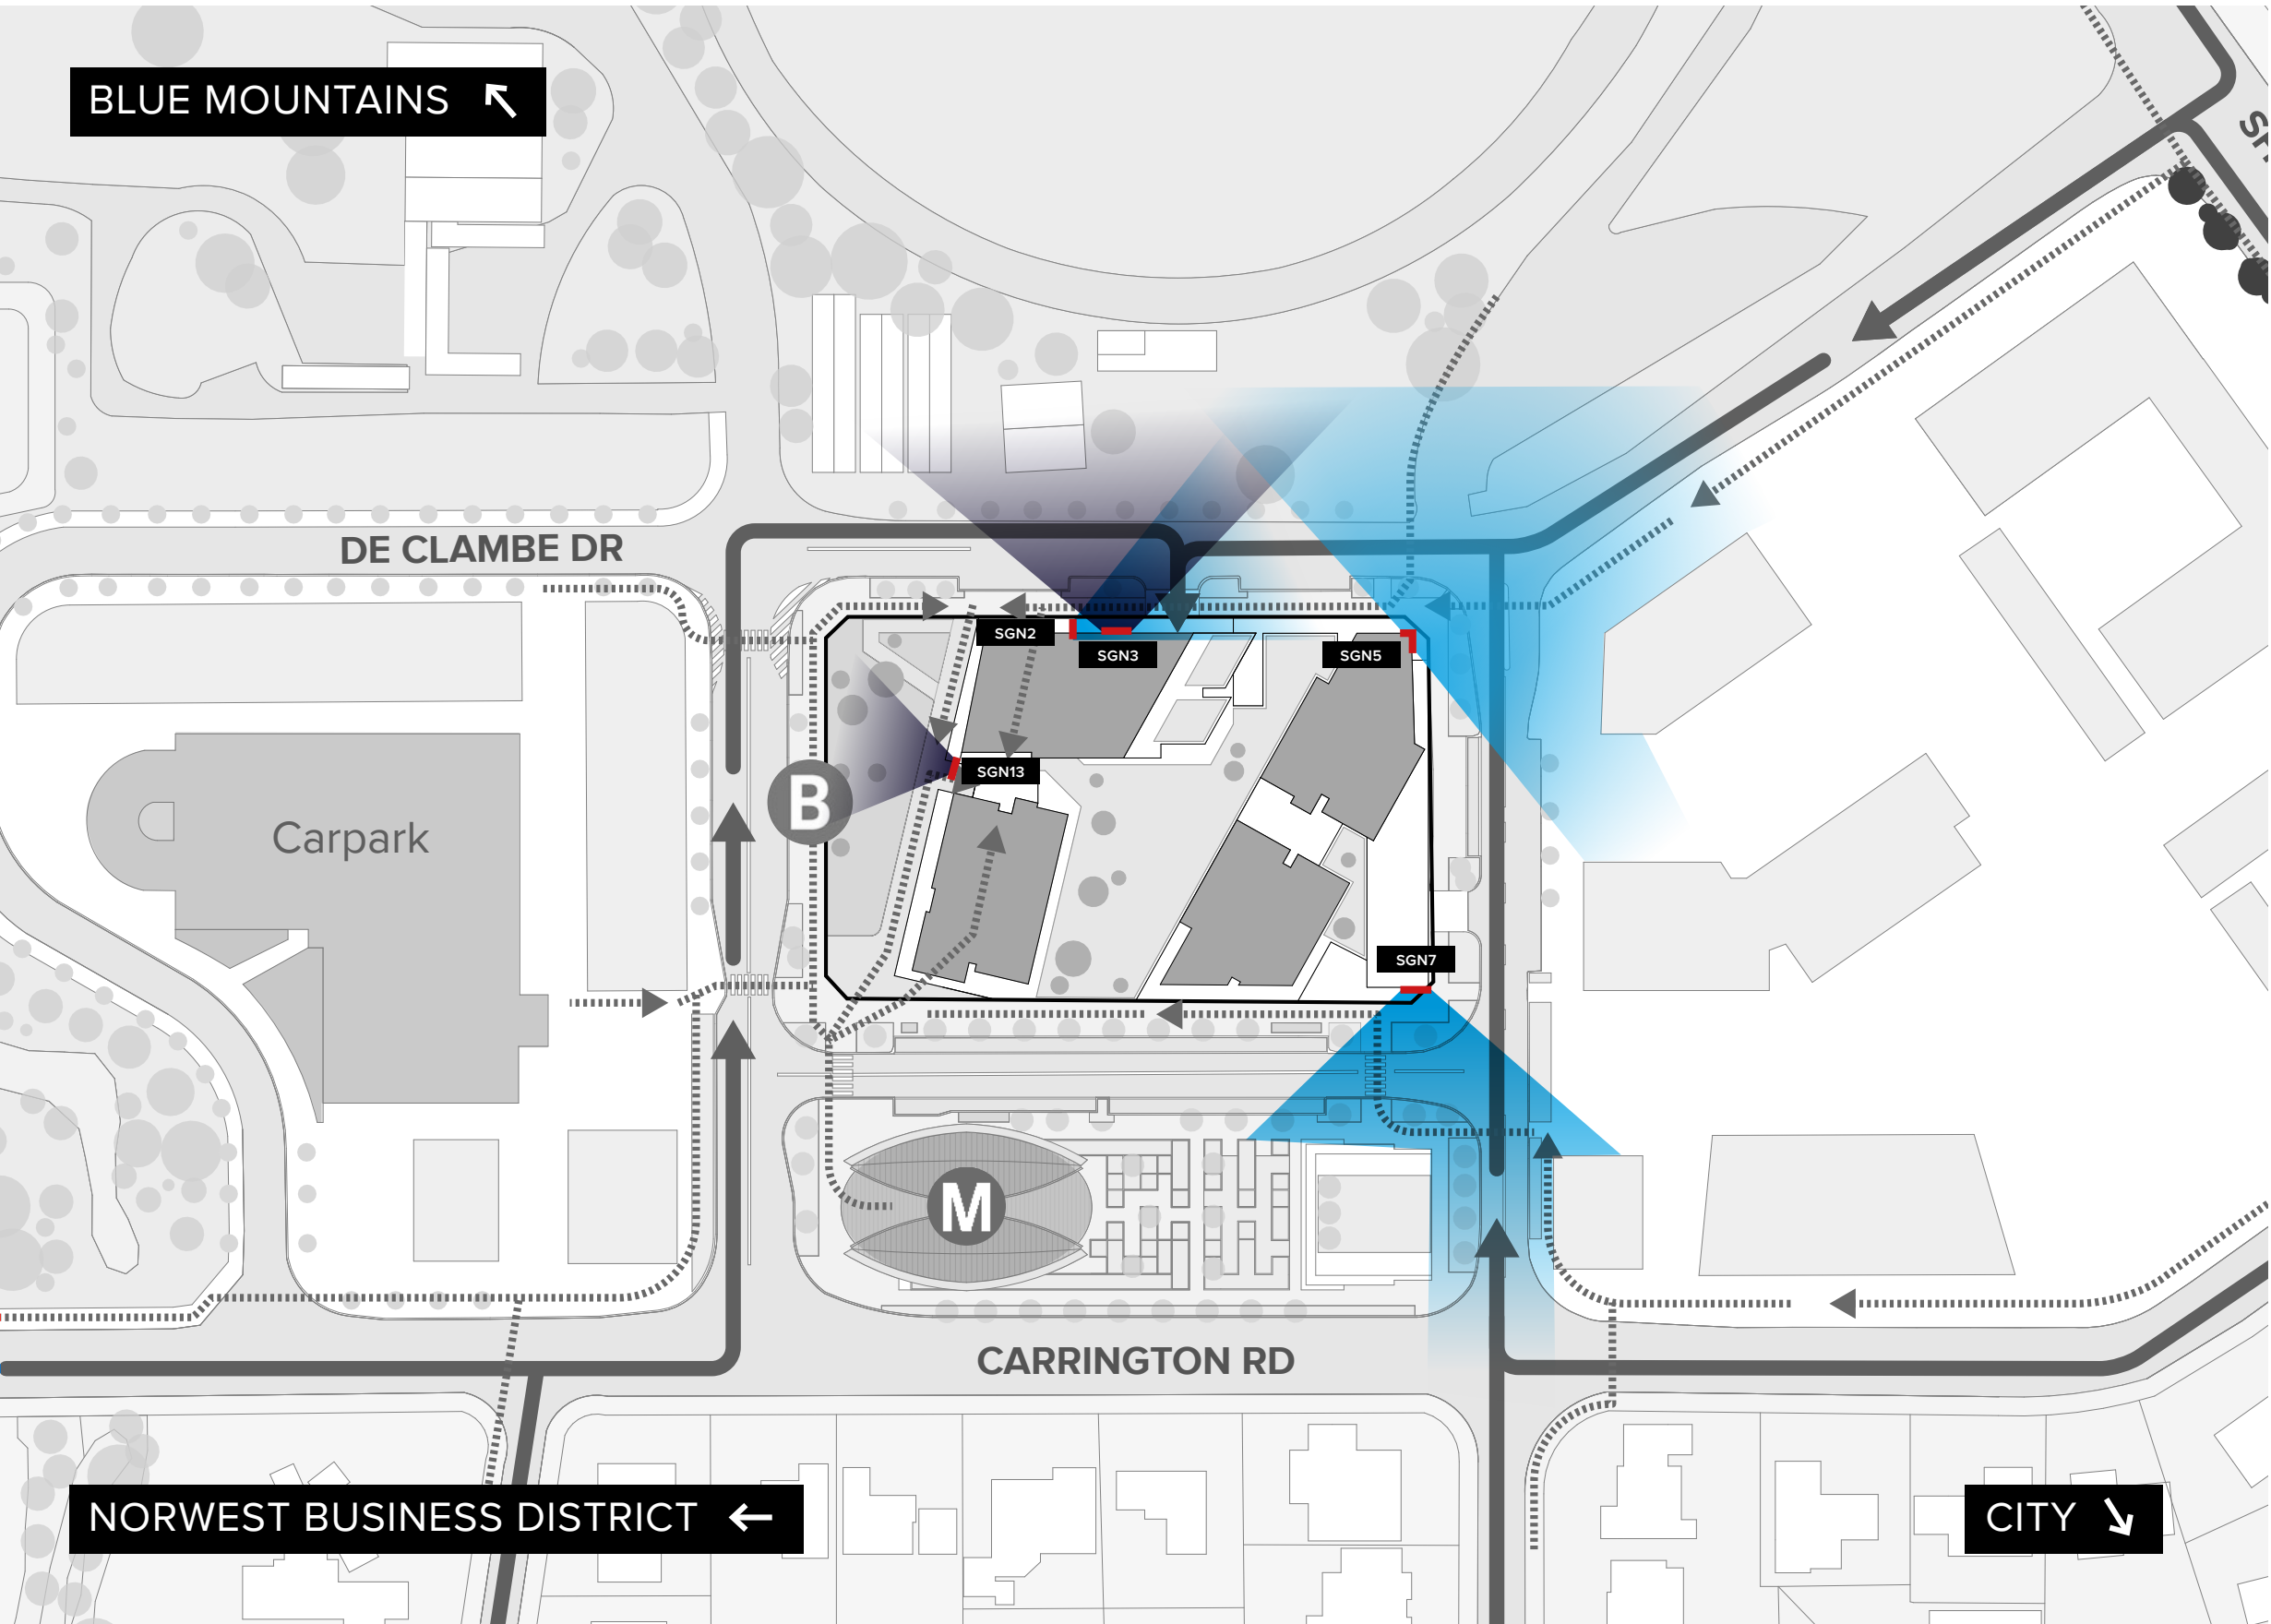

- BRANDING
- TENANT DIRECTORY
- BOTH COMBINED VIEWS

NORTH ELEVATION

EXTERNAL FACADE ZONES

TURNER


L7 ONE Oxford Street
Darlinghurst NSW 2010
turnerstudio.com.au

THIS DRAWING IS THE COPYRIGHT © OF TURNER. NO REPRODUCTION WITHOUT PERMISSION. UNLESS NOTED OTHERWISE THIS DRAWING IS NOT FOR CONSTRUCTION. ALL DIMENSIONS AND LEVELS ARE TO BE CHECKED ON SITE PRIOR TO THE COMMENCEMENT OF WORK. INFORM TURNER OF ANY DISCREPANCIES FOR CLARIFICATION BEFORE PROCEEDING WITH WORK. DRAWINGS ARE NOT TO BE SCALED. USE ONLY FIGURED DIMENSIONS. REFER TO CONSULTANT DOCUMENTATION FOR FURTHER INFORMATION.

Signage Key



Notes

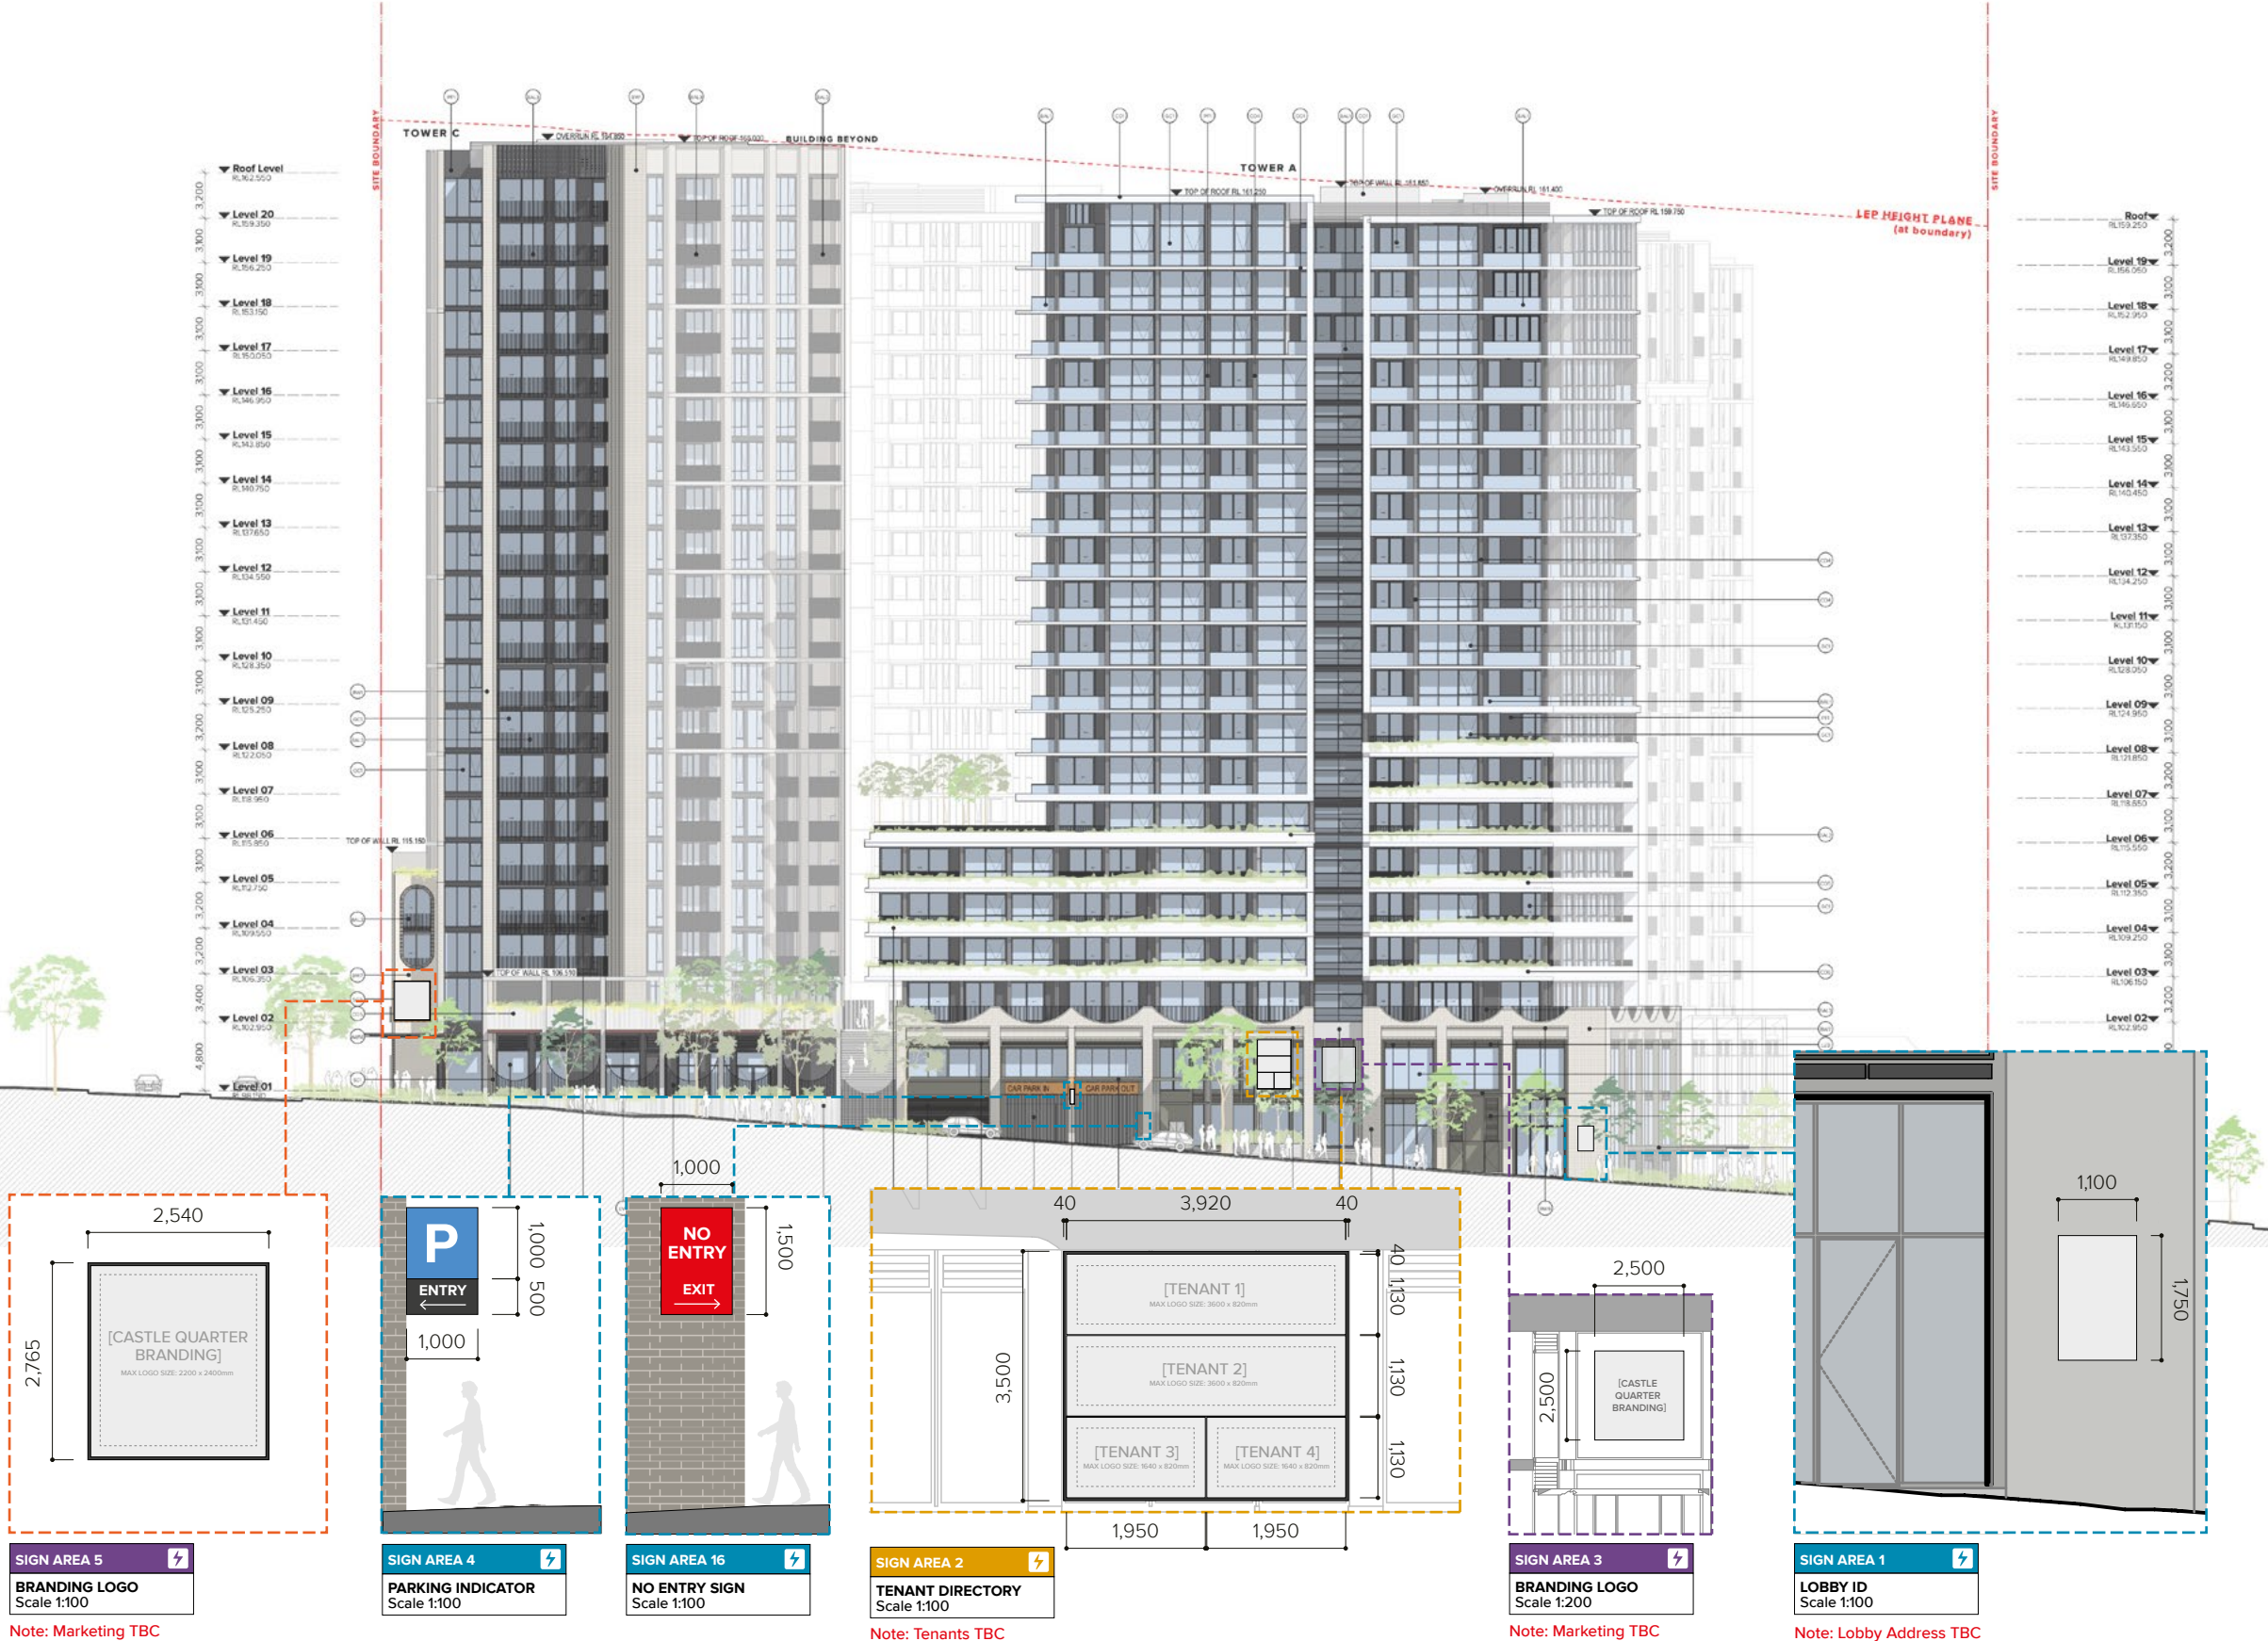

Rev.	Date	Approved By	Revision Notes
A	21.04.2022	AA	STRATEGY
B	08.07.2021	MP	STRATEGY
C	21.10.2021	MP	STRATEGY
D	08.04.2022	MP	STRATEGY
E	21.04.2022	MP	STRATEGY

Project Title
DORAN DRIVE
FACADE & EXTERNAL SIGNAGE
DORAN DRIVE PRECINCT, CASTLE HILL

Drawing Title
NORTH ELEVATION
EXTERNAL FACADE ZONES

Scale Varies	Project No. 19068	Drawn by MP	North
Status STRATEGY	Dwg No. A-690-4	Rev E	

DLCS Quality Endorsed Company ISO 9001:2015, Registration Number 20476
Nominated Architect: Nicholas Turner 6695, ABN 86 064 084 911

EAST ELEVATION


EXTERNAL FACADE ZONES

TURNER

L7 ONE Oxford Street
Darlinghurst NSW 2010
turnerstudio.com.au

THIS DRAWING IS THE COPYRIGHT © OF TURNER. NO REPRODUCTION WITHOUT PERMISSION. UNLESS NOTED OTHERWISE THIS DRAWING IS NOT FOR CONSTRUCTION. ALL DIMENSIONS AND LEVELS ARE TO BE CHECKED ON SITE PRIOR TO THE COMMENCEMENT OF WORK. INFORM TURNER OF ANY DISCREPANCIES FOR CLARIFICATION BEFORE PROCEEDING WITH WORK. DRAWINGS ARE NOT TO BE SCALED. USE ONLY FIGURED DIMENSIONS. REFER TO CONSULTANT DOCUMENTATION FOR FURTHER INFORMATION.

Signage Key

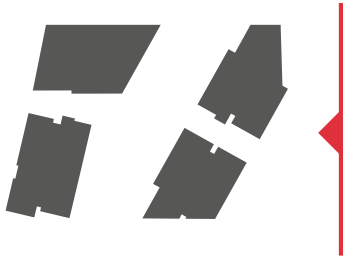

Notes



Rev.	Date	Approved By	Revision Notes
A	21.04.2022	AA	STRATEGY
B	08.07.2021	MP	STRATEGY
C	21.10.2021	MP	STRATEGY
D	08.04.2022	MP	STRATEGY
E	21.04.2022	MP	STRATEGY

Project Title
DORAN DRIVE
FACADE & EXTERNAL SIGNAGE
DORAN DRIVE PRECINCT, CASTLE HILL

Drawing Title
EAST ELEVATION
EXTERNAL FACADE ZONES

Scale Varies	Project No. 19068	Drawn by MP	North
Status STRATEGY	Dwg No. A-690-5	Rev E	

SOUTH ELEVATION

EXTERNAL FACADE ZONES

Signage Key



Notes



Rev.	Date	Approved By	Revision Notes
A	21.04.2022	AA	STRATEGY
B	08.07.2021	MP	STRATEGY
C	21.10.2021	MP	STRATEGY
D	08.04.2022	MP	STRATEGY
E	21.04.2022	MP	STRATEGY

Project Title
DORAN DRIVE
FACADE & EXTERNAL SIGNAGE
DORAN DRIVE PRECINCT, CASTLE HILL

Drawing Title
SOUTH ELEVATION
EXTERNAL FACADE ZONES

Scale Varies	Project No. 19068	Drawn by MP	North
Status STRATEGY	Dwg No. A-690-6	Rev E	

WEST ELEVATION


EXTERNAL FACADE ZONES

TURNER

ONE Oxford Street
 Darlinghurst NSW 2010
nerstudio.com.au

THIS DRAWING IS THE COPYRIGHT © OF TURNER. NO REPRODUCTION WITHOUT PERMISSION, UNLESS NOTED OTHERWISE THIS DRAWING IS NOT FOR CONSTRUCTION. ALL DIMENSIONS AND LEVELS ARE TO BE CHECKED ON SITE PRIOR TO THE COMMENCEMENT OF WORK. INFORM TURNER OF ANY DISCREPANCIES FOR CLARIFICATION BEFORE PROCEEDING WITH WORK. DRAWINGS ARE NOT TO BE SCALED. USE ONLY FIGURED DIMENSIONS. REFER TO CONSULTANT DOCUMENTATION FOR FURTHER INFORMATION.

Signage Key

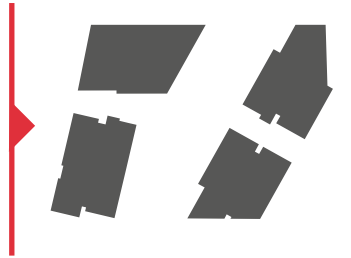

Notes



Rev.	Date	Approved By	Revision Notes
A	21.04.2022	AA	STRATEGY
B	08.07.2021	MP	STRATEGY
C	21.10.2021	MP	STRATEGY
D	08.04.2022	MP	STRATEGY
E	21.04.2022	MP	STRATEGY

Project Title
DORAN DRIVE
FACADE & EXTERNAL SIGNAGE
DORAN DRIVE PRECINCT, CASTLE HILL

Drawing Title
WEST ELEVATION
EXTERNAL FACADE ZONES

Scale Varies	Project No. 19068	Drawn by MP	North
Status STRATEGY	Dwg No. A-690-7	Rev E	

DLCS Quality Endorsed Company ISO 9001:2015, Registration Number 20476
Nominated Architect: Nicholas Turner 6695, ABN 86 064 084 911



DORAN DRIVE

FACADE & EXTERNAL SIGNAGE

TURNER

DORAN DRIVE


CIRCULATION STRATEGY

STRATEGY

22.04.2022 - Rev D

CIRCULATION

PRECINCT STRATEGY

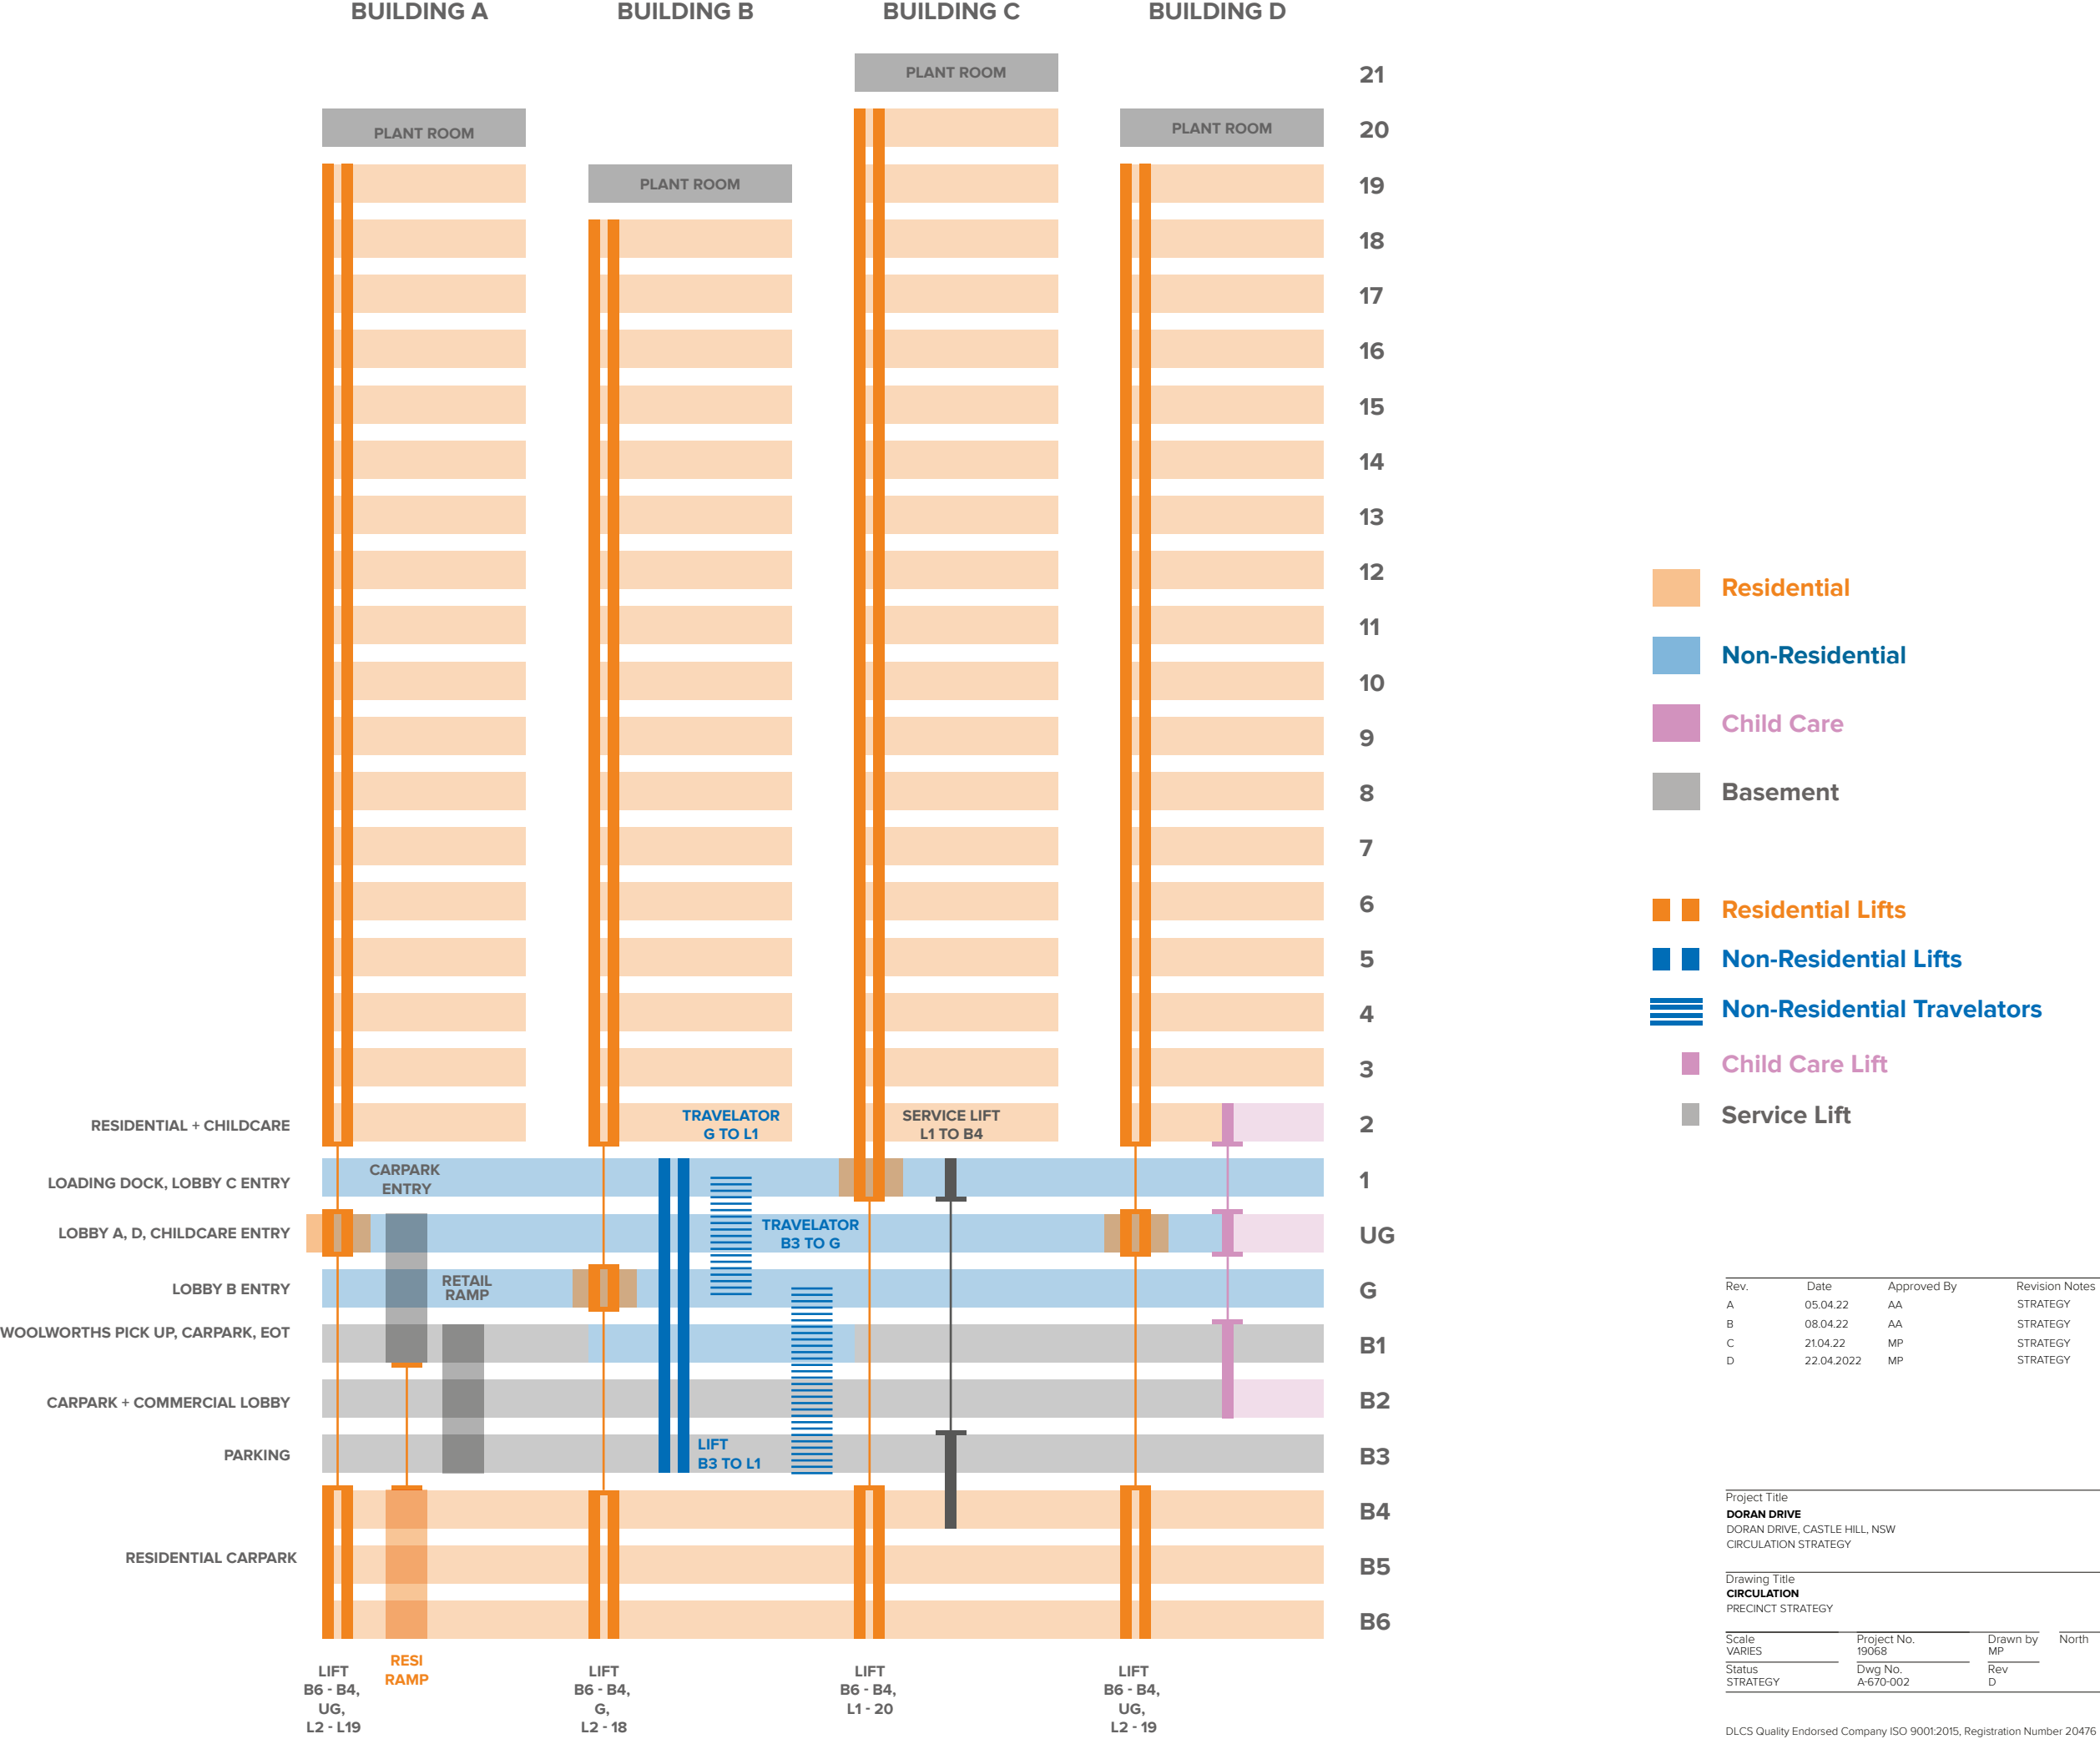

LEVEL 1

CIRCULATION STRATEGY



UPPER GROUND

CIRCULATION STRATEGY



- Decision Point
- Residents
- Non-Residential (Car)
- Non-Residential (Pedestrian)
- Woolworths Pick Up
- Child Care

Rev.	Date	Approved By	Revision Notes
A	05.04.22	AA	STRATEGY
B	08.04.22	AA	STRATEGY
C	21.04.22	MP	STRATEGY
D	22.04.2022	MP	STRATEGY


Project Title
DORAN DRIVE
DORAN DRIVE, CASTLE HILL, NSW
CIRCULATION STRATEGY

Drawing Title
UPPER GROUND
CIRCULATION STRATEGY

Scale VARIES	Project No. 19068	Drawn by MP	North
Status STRATEGY	Dwg No. A-670-004	Rev D	

LOWER GROUND

CIRCULATION STRATEGY

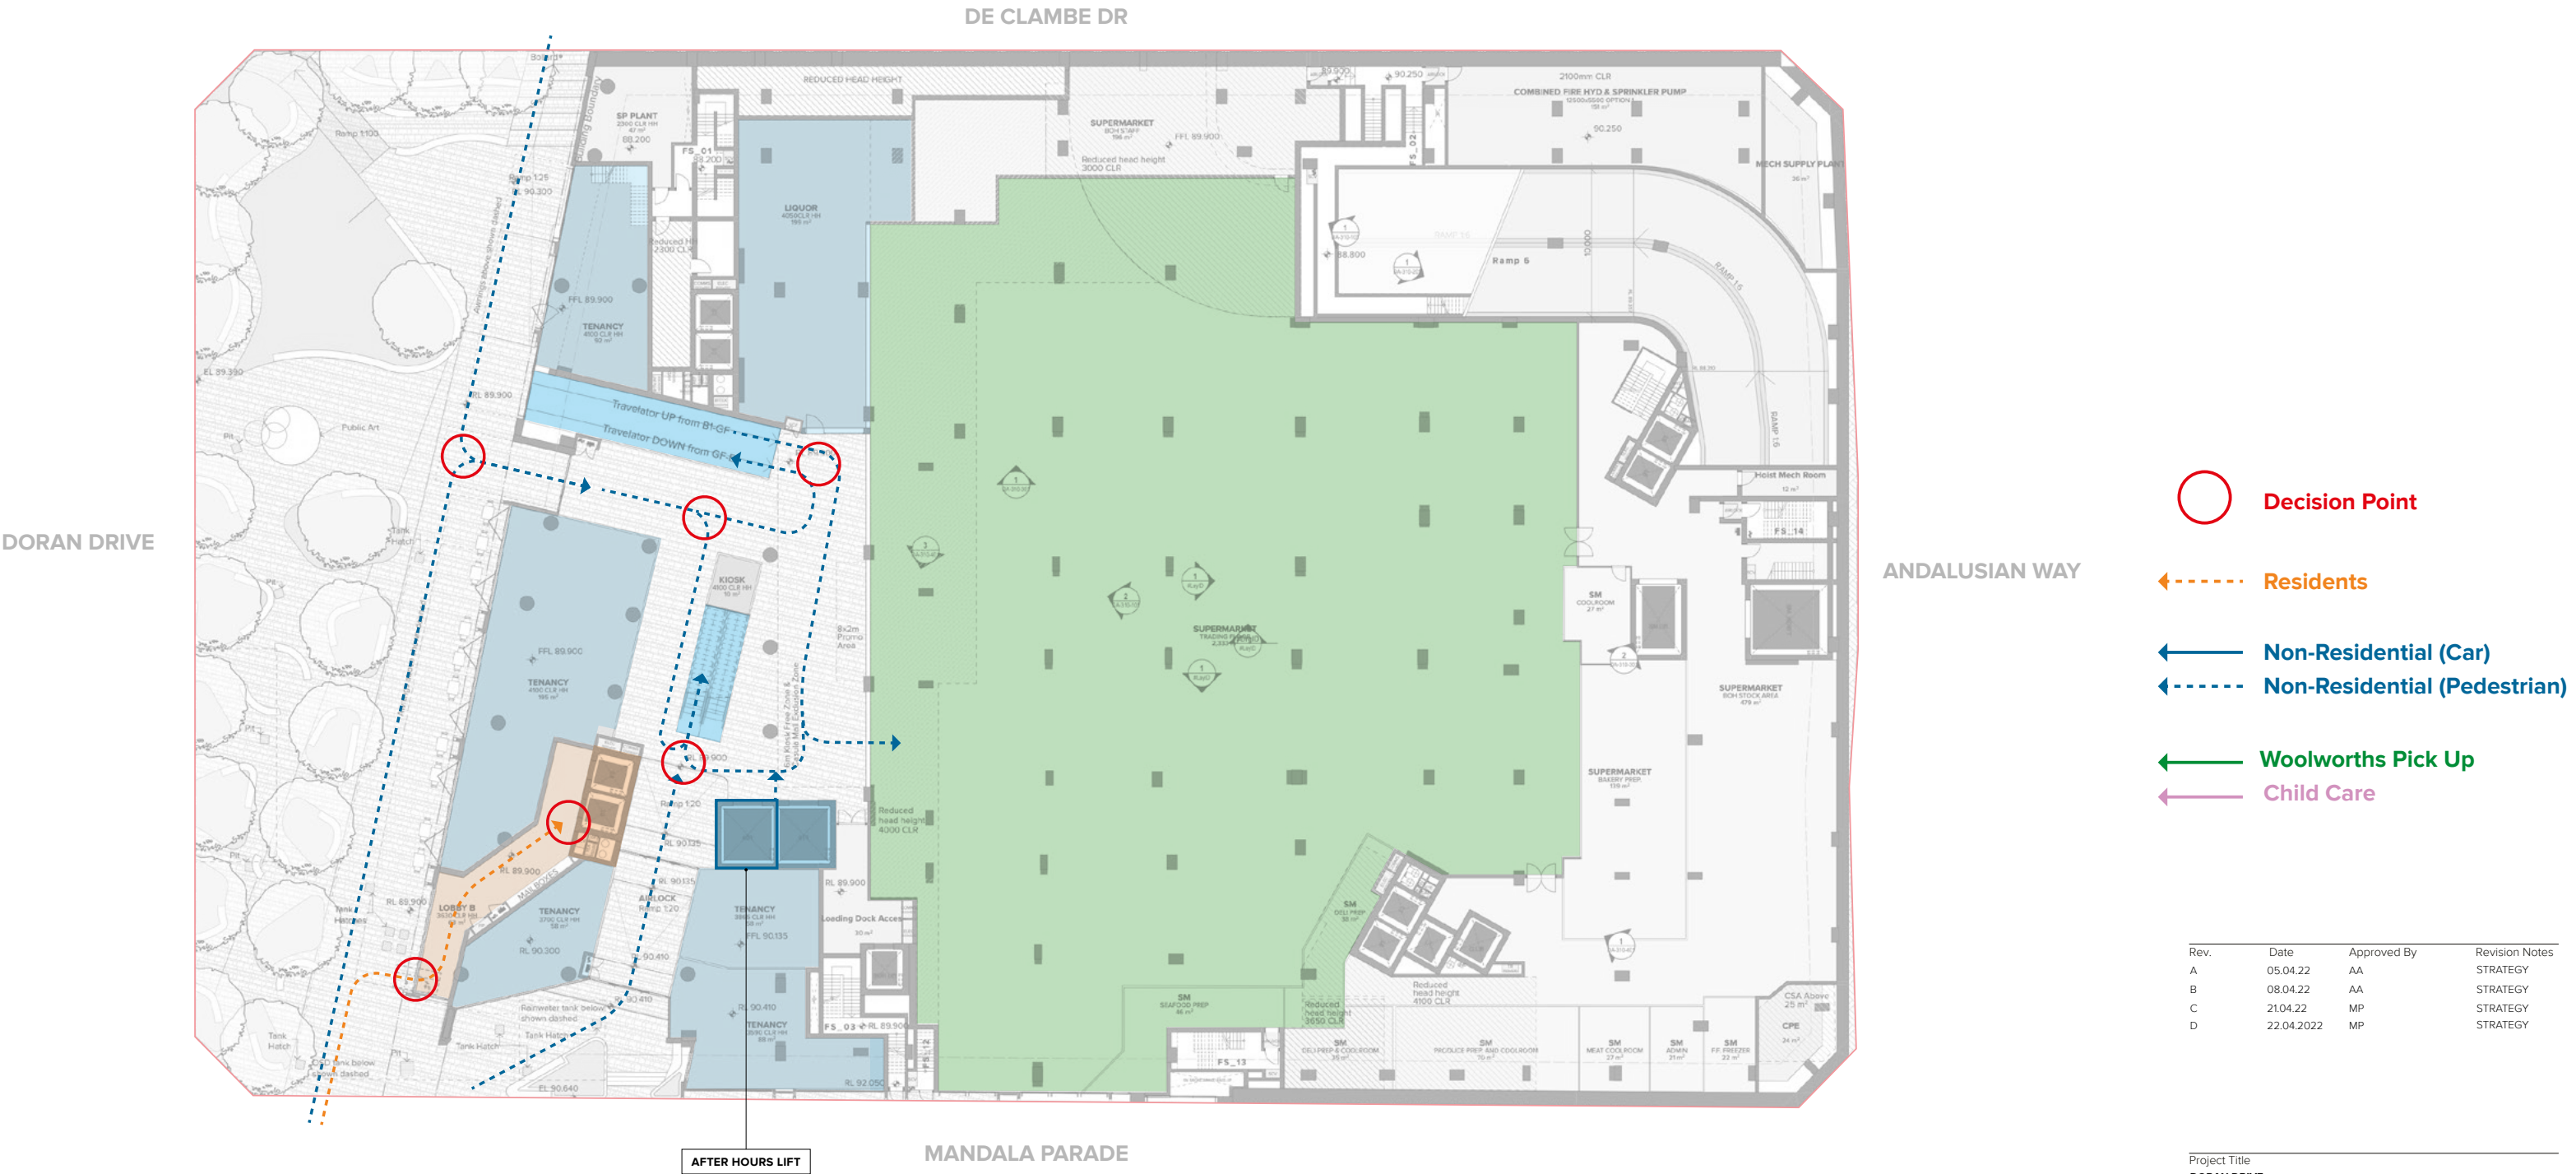


Rev.	Date	Approved By	Revision Notes
A	05.04.22	AA	STRATEGY
B	08.04.22	AA	STRATEGY
C	21.04.22	MP	STRATEGY
D	22.04.2022	MP	STRATEGY

Project Title
DORAN DRIVE
DORAN DRIVE, CASTLE HILL, NSW
CIRCULATION STRATEGY

Drawing Title
LOWER GROUND
CIRCULATION STRATEGY

Scale VARIES	Project No. 19068	Drawn by MP	North
Status STRATEGY	Dwg No. A-670-005	Rev D	

CIRCULATION STRATEGY

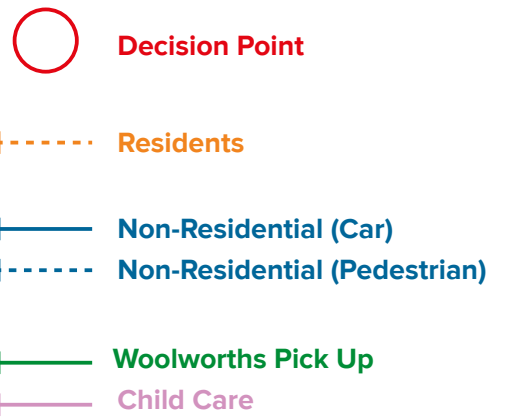


Project Title
DORAN DRIVE
DORAN DRIVE, CASTLE HILL, NSW
CIRCULATION STRATEGY

Scale VARIES	Project No. 19068	Drawn by MP	North
Status STRATEGY	Dwg No. A-670-006	Rev D	

BASEMENT 2

CIRCULATION STRATEGY

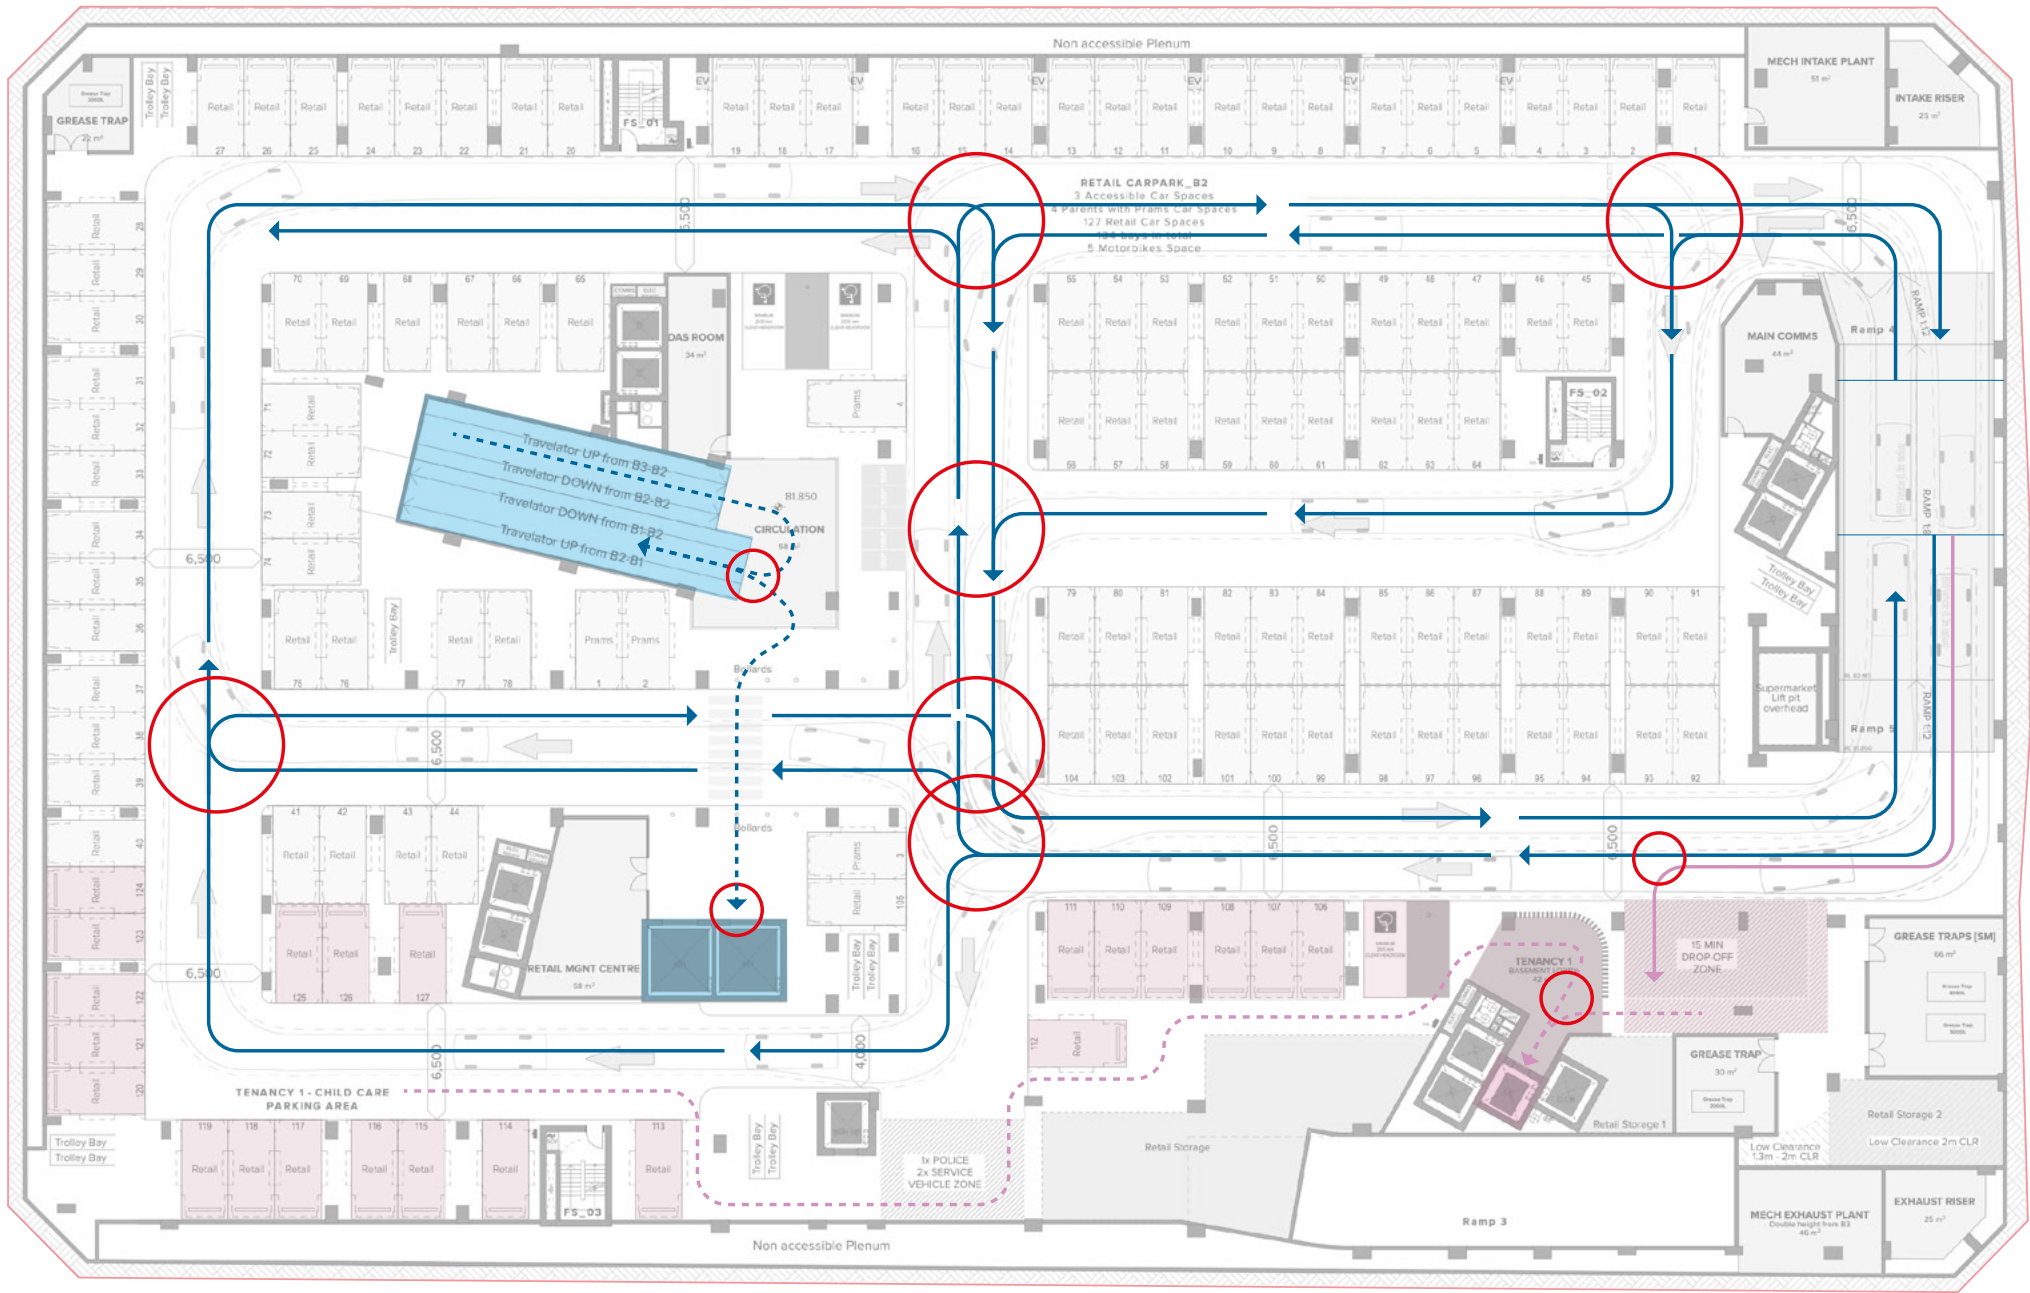

- Decision Point
- Residents
- Non-Residential (Car)
- Non-Residential (Pedestrian)
- Woolworths Pick Up
- Child Care


Rev.	Date	Approved By	Revision Notes
A	05.04.22	AA	STRATEGY
B	08.04.22	AA	STRATEGY
C	21.04.22	MP	STRATEGY
D	22.04.2022	MP	STRATEGY

Project Title
DORAN DRIVE
DORAN DRIVE, CASTLE HILL, NSW
CIRCULATION STRATEGY

Drawing Title
BASEMENT 2
CIRCULATION STRATEGY

Scale VARIES	Project No. 19068	Drawn by MP	North
Status STRATEGY	Dwg No. A-670-007	Rev D	

CIRCULATION STRATEGY

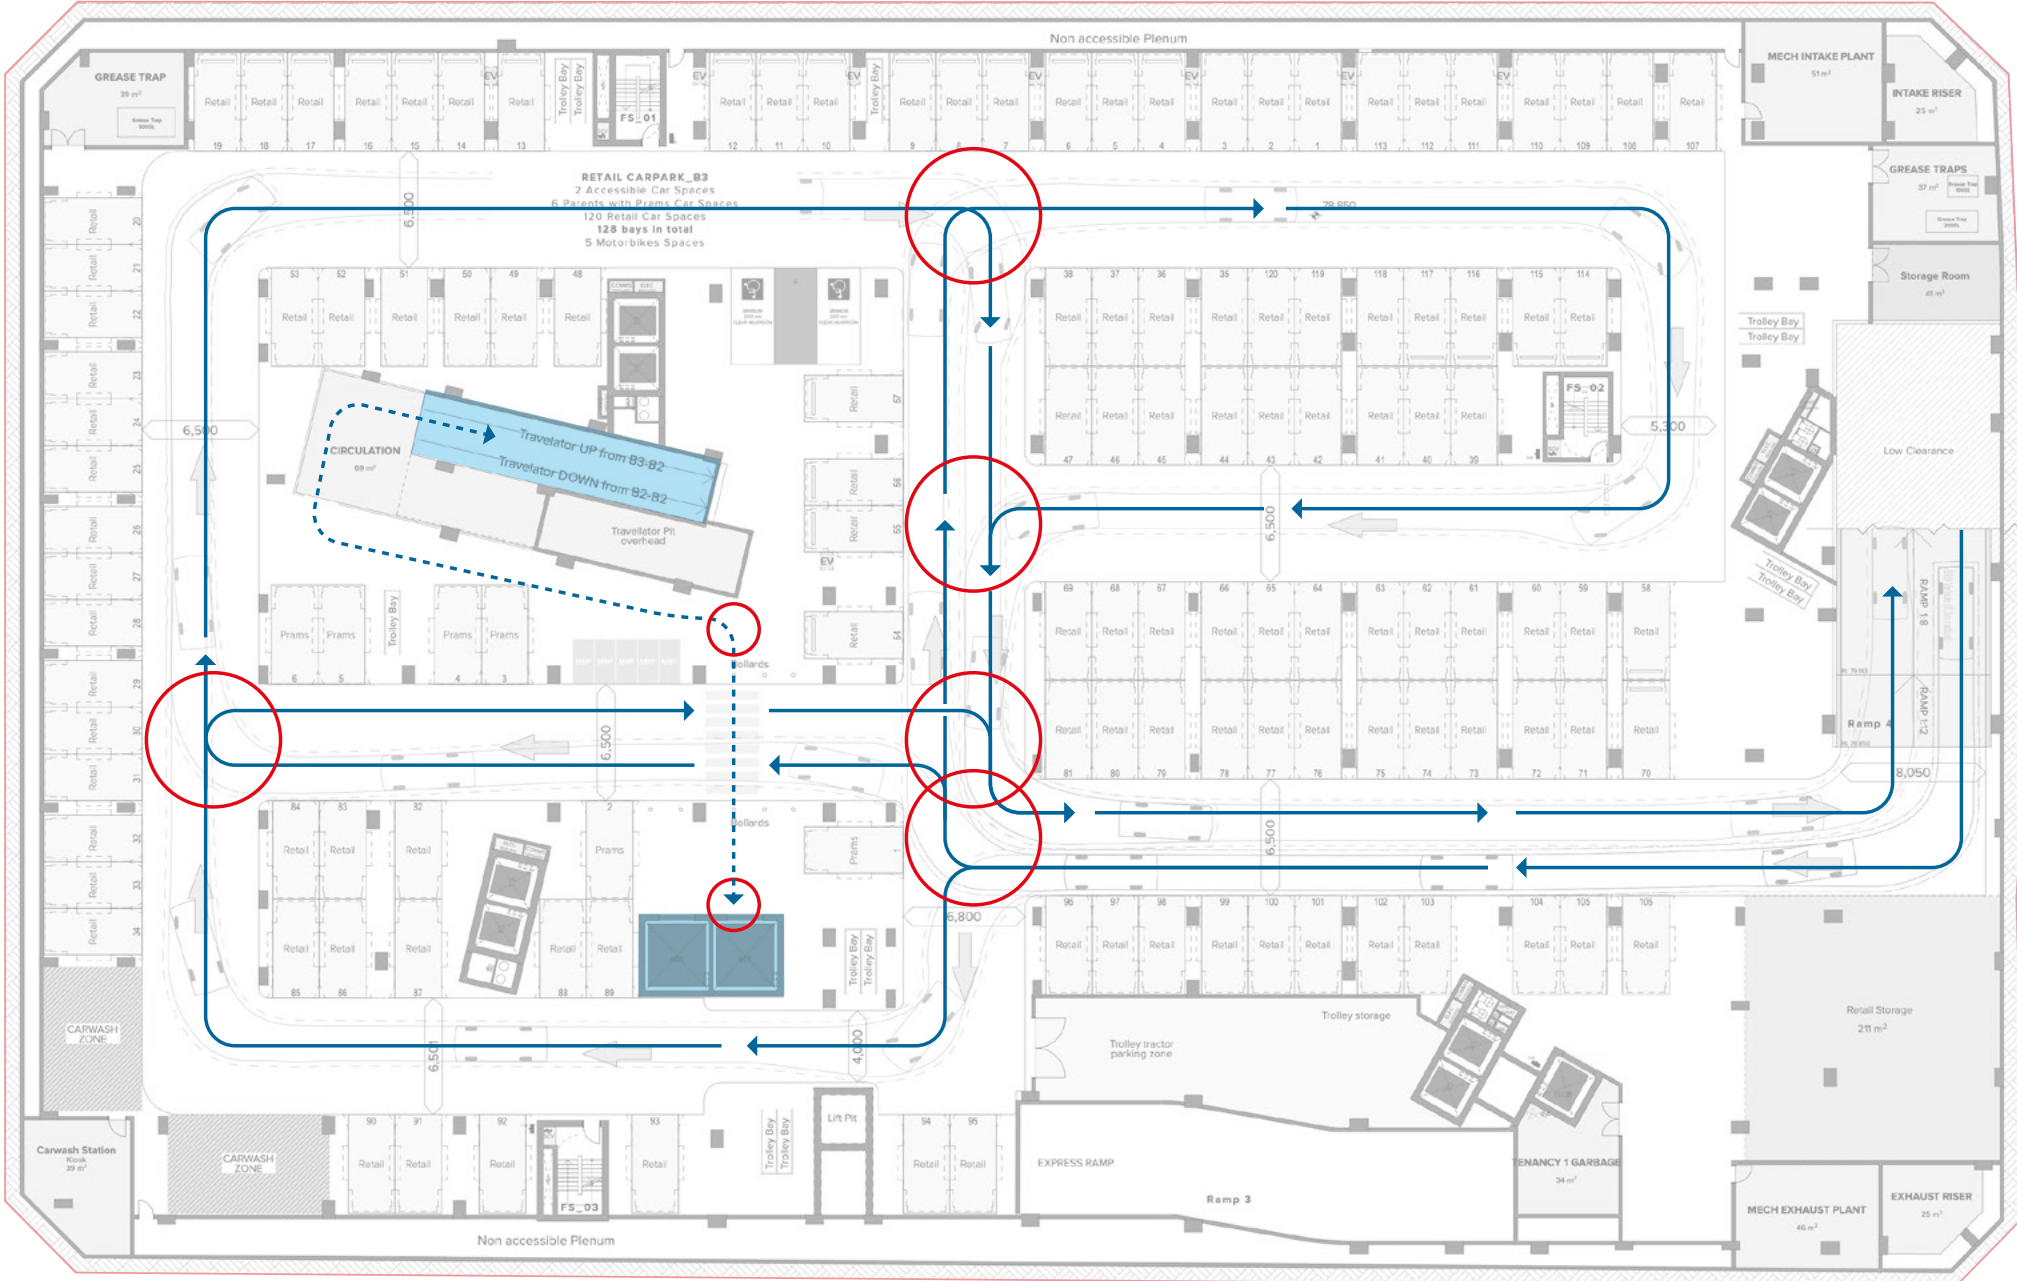

Rev.	Date	Approved By	Revision Notes
A	05.04.22	AA	STRATEGY
B	08.04.22	AA	STRATEGY
C	21.04.22	MP	STRATEGY
D	22.04.2022	MP	STRATEGY

Project Title
DORAN DRIVE
DORAN DRIVE, CASTLE HILL, NSW
CIRCULATION STRATEGY

Drawing Title
BASEMENT 3
CIRCULATION STRATEGY

Scale VARIES	Project No. 19068	Drawn by MP	North
Status STRATEGY	Dwg No. A-670-008	Rev D	

DORAN DRIVE

CIRCULATION STRATEGY

DORAN DRIVE

CARSHARE STRATEGY

STRATEGY

22.04.2022 - Rev C


LOWER GROUND

CIRCULATION STRATEGY



BASEMENT 1

CIRCULATION STRATEGY

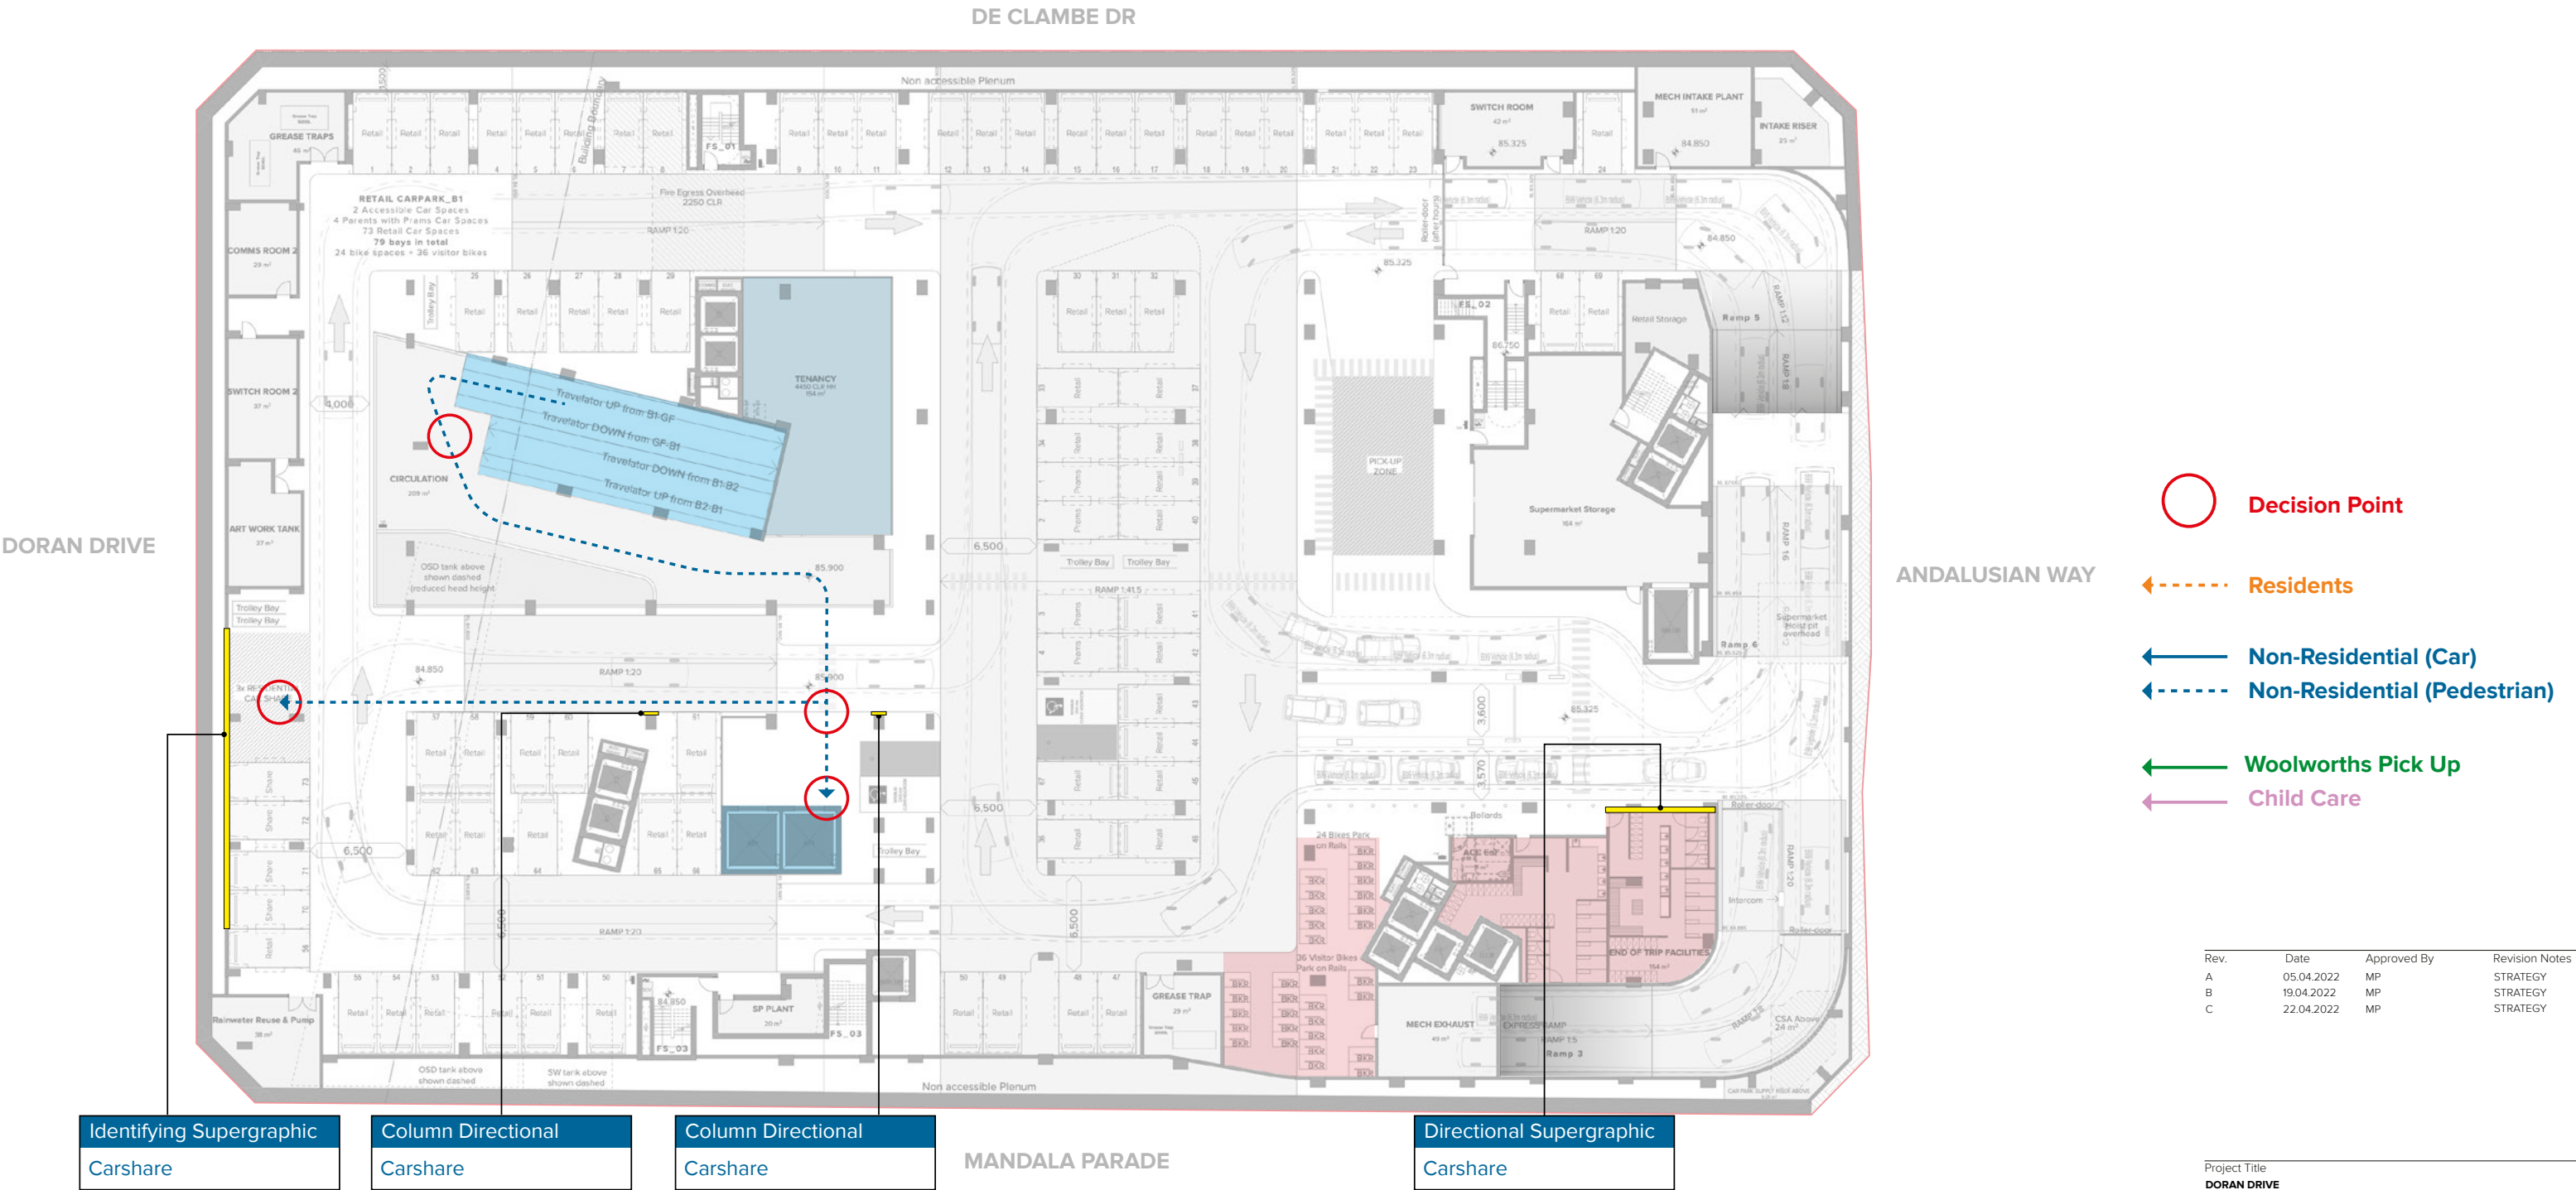

Rev.	Date	Approved By	Revision Notes
A	05.04.2022	MP	STRATEGY
B	19.04.2022	MP	STRATEGY
C	22.04.2022	MP	STRATEGY

Project Title
DORAN DRIVE
DORAN DRIVE, CASTLE HILL, NSW
CARSHARE STRATEGY

Drawing Title
BASEMENT 1
CIRCULATION STRATEGY

Scale	Project No.	Drawn by	North
VARIES	19068	MP	
Status	Dwg No.	Rev	
STRATEGY	A-670-003	C	

DORAN DRIVE

CARSHARE STRATEGY