


# 3.6 LEVEL 2 PODIUM PROGRAM

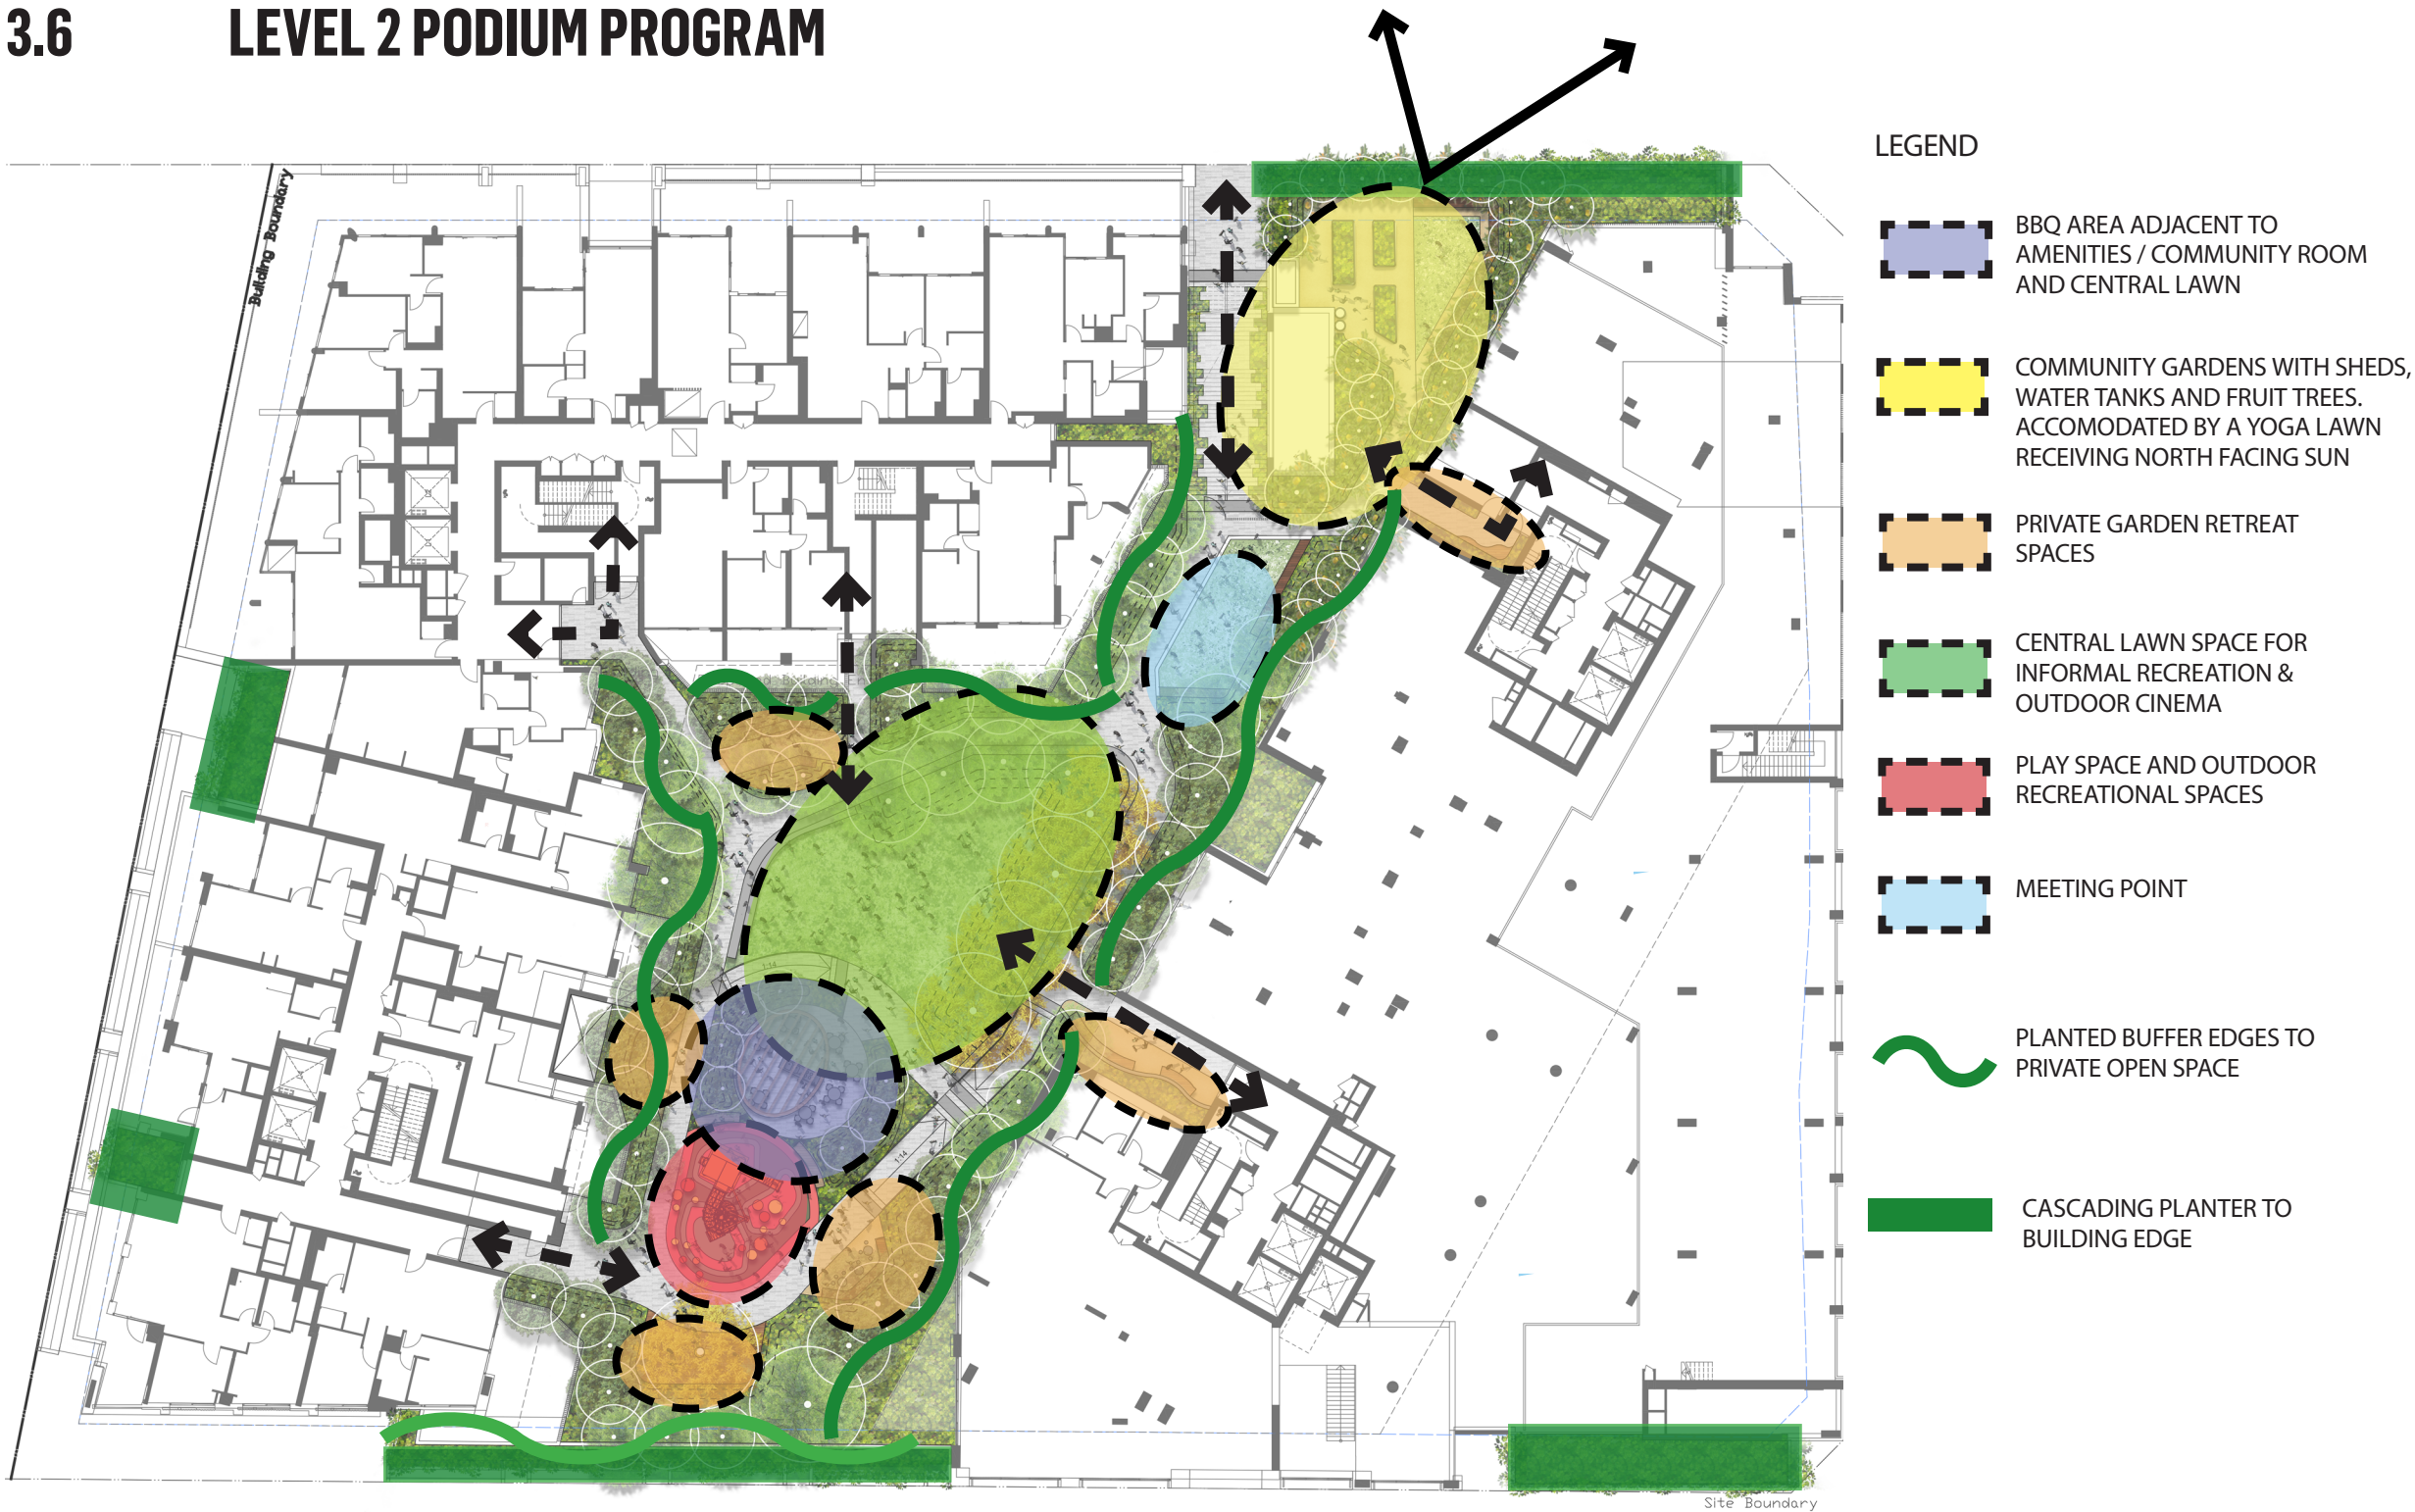


# 3.7 LEVEL 3 PLAN







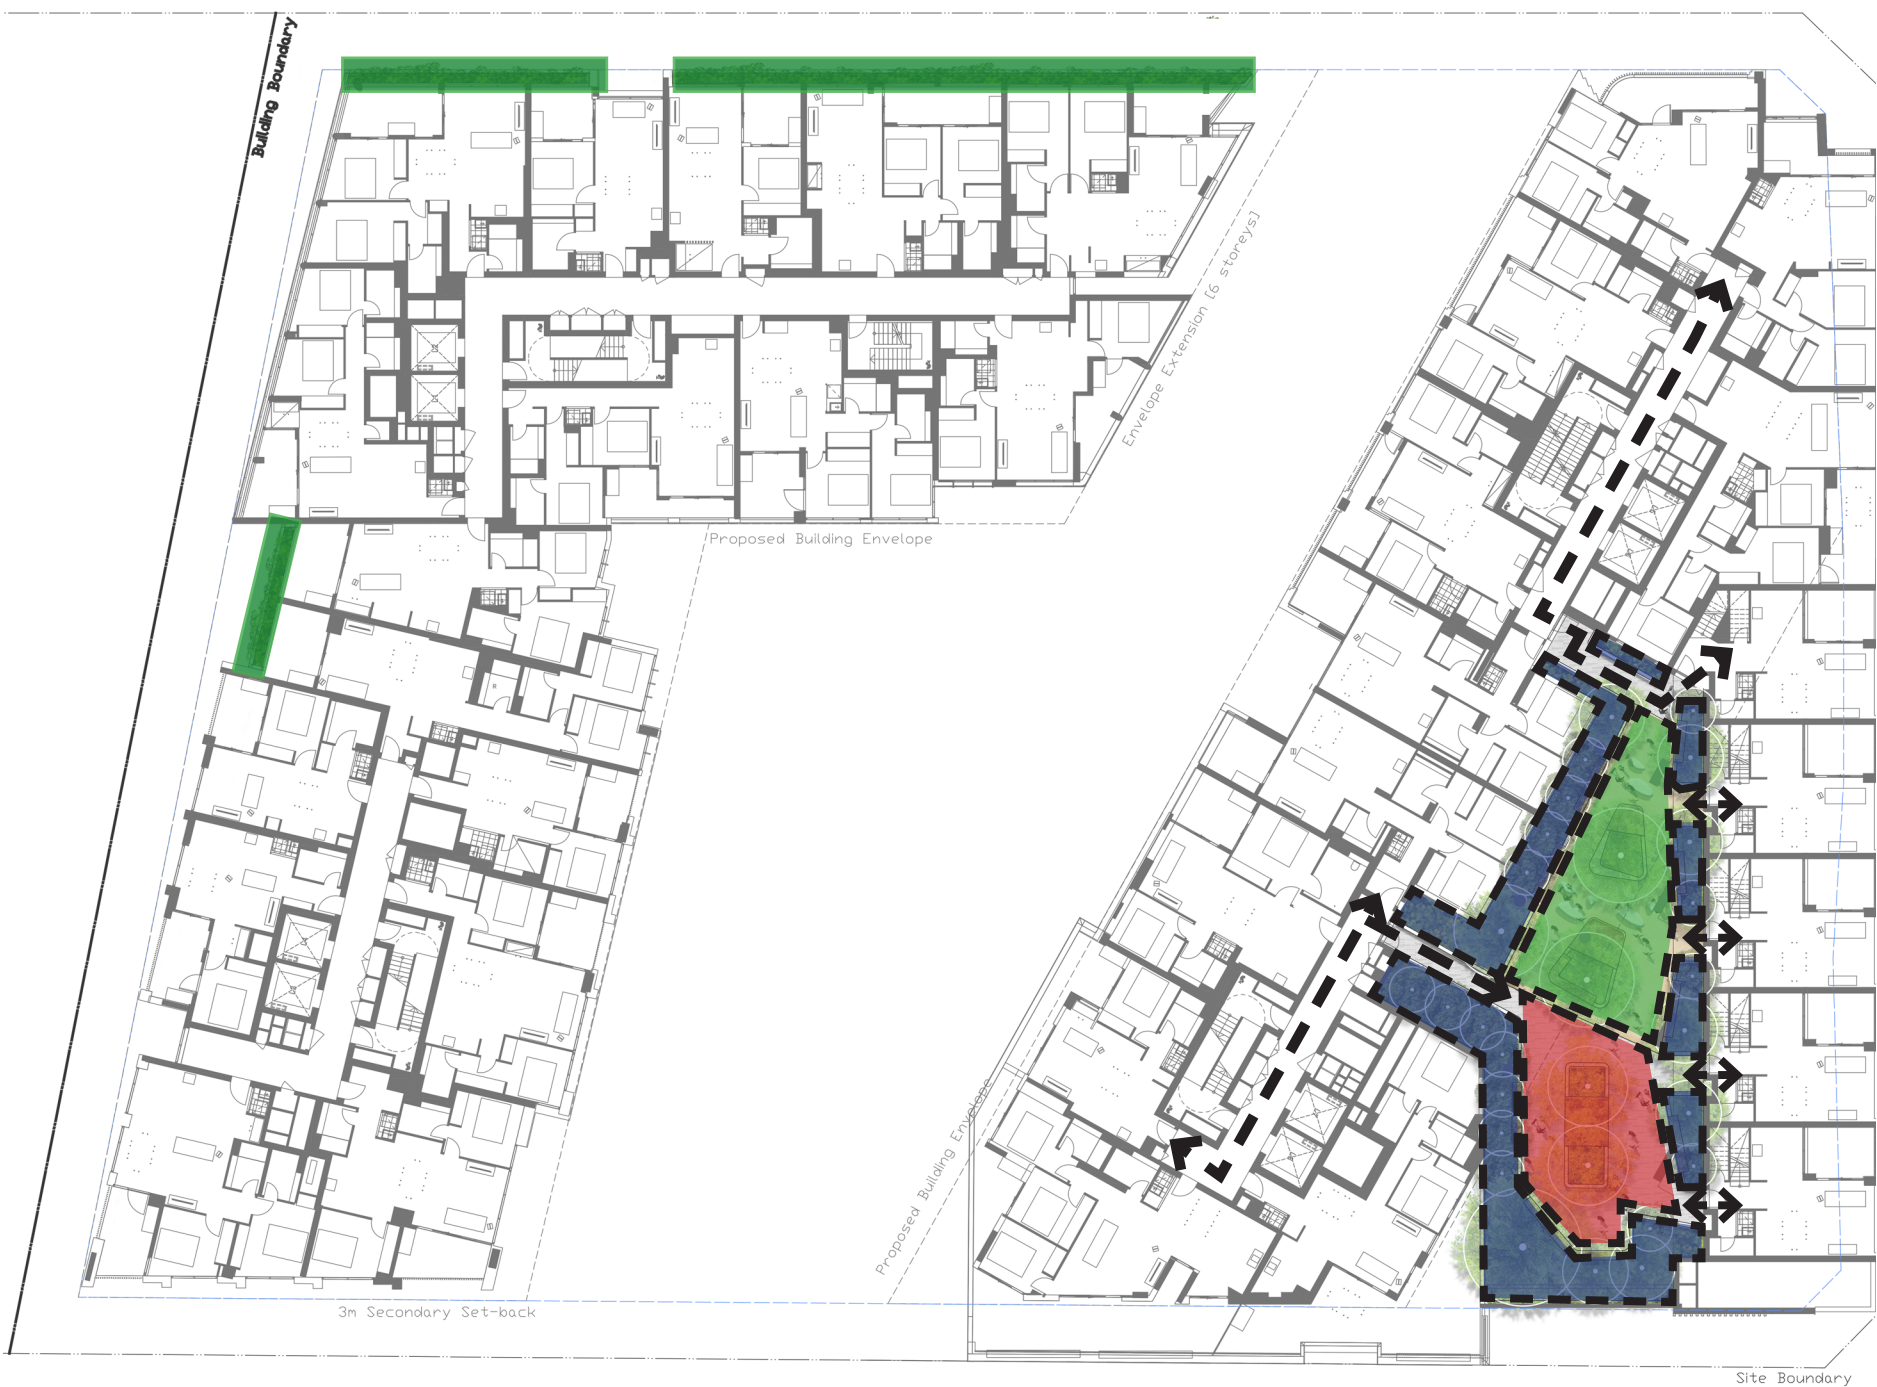


# 3.8 LEVEL 3 PROGRAM



## LEGEND:

-  Native planting to build edges with seating benches provided to the edge planters
-  Paved garden courtyard with central feature planters with larger relaxation seating areas
-  Decomposed gravel central courtyard with feature Jacaranda trees with bespoke planters. Generous seating benches and moveable furniture for gathering
-  Cascading planters to building edges
-  Communal podium access from building

# 3.9 LEVEL 5 PLAN



LEGEND:

1

Cascading planters to building edges