

An architectural rendering of the Tweed Valley Hospital, a modern multi-story building with a facade of vertical wooden slats and large glass windows. The building is set in a landscaped environment with a parking lot, green lawns, and various trees and plants. In the foreground, there is a field of tall grass and white flowers. The sky is blue with scattered white clouds. A semi-transparent white rectangular box is overlaid on the right side of the image, containing the text "LANDSCAPE ARCHITECTURAL DRAWINGS" in a bold, black, sans-serif font.

LANDSCAPE
ARCHITECTURAL
DRAWINGS

TWEED VALLEY HOSPITAL DEVELOPMENT

LANDSCAPE PACKAGE SSD2

DRAWING LIST

Prefix	Drawing No	Drawing Title
LS-DWG	00-001	Cover Sheet
LS-DWG	02-001	Tree Removal and Preservation Plan
LS-DWG	10-001	Site-wide Landscape Plan
LS-DWG	10-002	Pathway Network Plan
LS-DWG	10-003	Zonal Plan
LS-DWG	20-001	Landscape Plans & Sections - Health Hub & SE Forecourt
LS-DWG	20-002	Landscape Plans & Sections - Southern Entry Plaza
LS-DWG	20-003	Landscape Plans & Sections - Northern Terrace
LS-DWG	20-004	Landscape Plans & Sections - Eastern Entry & Green Spine
LS-DWG	20-005	Landscape Plans & Sections - Western Entry & Green Spine
LS-DWG	20-006	Landscape Plans & Sections - Agriculture Buffer at hospital
LS-DWG	20-007	Landscape Plans & Sections - East and west Buffer
LS-DWG	20-008	Landscape Plans & Sections - Central Energy Plant
LS-DWG	20-009	Landscape Plans & Sections - Lower Ground Courtyards
LS-DWG	20-010	Landscape Plans & Sections - Ground Level Terraces
LS-DWG	20-011	Landscape Plans & Sections - Lower Ground Courtyards & Terrace
LS-SCH	90-001	Plant Schedules

GENERAL NOTES

1. THIS DRAWING IS COPYRIGHT AND IS THE PROPERTY OF TURF DESIGN STUDIO AND
2. MUST NOT BE USED WITHOUT PERMISSION.
THIS DRAWING IS AN UNCONTROLLED COPY UNLESS STAMPED WITH STATUS
3. THE CONTRACTOR MUST VERIFY ALL DIMENSIONS AND LEVELS ON SITE AS THIS IS
4. NOT A SHOP DRAWING.
THE CONTRACTOR MUST REFER ANY DISCREPANCIES TO THE SUPERINTENDENTS
5. REPRESENTATIVE BEFORE PROCEEDING WITH THE WORK.
THE CONTRACTOR MUST NOT SCALE FROM THESE DRAWINGS. USE NOMINATED
6. DIMENSIONS AND LEVELS.
THIS DRAWING MUST BE READ IN CONJUNCTION WITH THE TOTAL CONTRACT
PACKAGE INCLUDING DRAWINGS AND SPECIFICATIONS OF ALL CONSULTANTS.
7. IF THE CONTRACTOR INTENDS TO UNDERTAKE ANY EXCAVATION WORK, IT IS THE
CONTRACTORS RESPONSIBILITY TO CONTACT 1100 - DIAL BEFORE YOU DIG OR
WWW.1100.COM.AU

SURVEY INFORMATION

8. TURF DESIGN STUDIO DO NOT WARRANT THE ACCURACY OF SURVEY INFORMATION.

8	23.09.2019	SSD2	AR	MH
7	28.08.2019	FOR INFORMATION	AR	MC
6	16.08.2019	FOR INFORMATION	AR	MC
5	09.08.2019	FOR INFORMATION	AR	MC
4	02.08.2019	FOR INFORMATION	AR	MC
3	08.07.2019	FOR INFORMATION	HH	MC
2	19.06.2019	70% SCHEMATIC DESIGN	AR	MC
1	18.06.2019	FOR REVIEW	HH	MC

Rev	Date	Description	Drawn	Checked
-----	------	-------------	-------	---------



Turf Design Studio · P.O. Box 419 Cronulla NSW 2230, 95 Kingsway, Cronulla 2230
Phone (+61 2) 9527 3380, Fax (+61 2) 9527 2307
Email: sydney@turfdesign.com

Client



Project
TWEED VALLEY HOSPITAL DEVELOPMENT

Drawing Title
Cover Sheet

Drawing Status			
SSD2			
Scale	@A1	Plot Date	
Project No.	Drawing No.	Revision	
1719	LS-DWG -00-001	8	

NOT FOR CONSTRUCTION

C:\Users\Turf\Documents\TVH_LANDSCAPE_L18_Adelema001.rvt

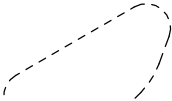
- GENERAL NOTES
1. THIS DRAWING IS COPYRIGHT AND IS THE PROPERTY OF TURF DESIGN STUDIO AND
 2. MUST NOT BE USED WITHOUT PERMISSION.
 3. THIS DRAWING IS AN UNCONTROLLED COPY UNLESS STAMPED WITH STATUS
 4. NOT A SHOP DRAWING.
 5. REPRESENTATIVE BEFORE PROCEEDING WITH THE WORK.
 6. DIMENSIONS AND LEVELS.
 7. IF THE CONTRACTOR INTENDS TO UNDERTAKE ANY EXCAVATION WORK, IT IS THE CONTRACTORS RESPONSIBILITY TO CONTACT 1100 - DIAL BEFORE YOU DIG OR WWW.1100.COM.AU
- SURVEY INFORMATION
8. TURF DESIGN STUDIO DO NOT WARRANT THE ACCURACY OF SURVEY INFORMATION.

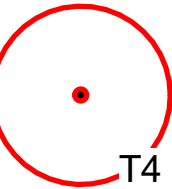
NOTE:
Removal of vegetation is applicable to/approved
as part of the separate Stage 1 works.



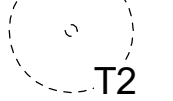
LEGEND

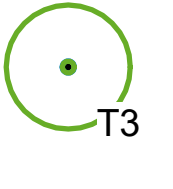
- 

Existing trees to be retained in accordance with BMP (Biodiversity Management Plan).
(TPZ in accordance with arborist report and AS 4970-2009)
- 

Existing trees to be removed (due to development footprint and road works)
- 

T4
High retention value tree - to be retained
(TPZ in accordance with arborist report and AS 4970-2009)
- 

T1
Moderate retention value tree
- to be retained if possible
(TPZ in accordance with arborist report and AS 4970-2009)
- 

T2
Moderate retention value tree - to be removed
- 

T3
Moderate retention value tree - Potential to be salvaged and relocated on site.
- 

Existing fruit tree orchard to be retained
- 

Site Boundary

7	23.09.2019	SSD2	AR	MH
6	28.08.2019	FOR INFORMATION	AR	MC
5	16.08.2019	FOR INFORMATION	AR	MC
4	09.08.2019	FOR INFORMATION	AR	MC
3	02.08.2019	FOR INFORMATION	AR	MC
2	19.06.2019	70% SCHEMATIC DESIGN	AR	MC
1	18.06.2019	FOR REVIEW	HH	MC

Rev Date Description Drawn Checked

turf

Turf Design Studio · P.O. Box 419 Cronulla NSW 2230, 95 Kingsway, Cronulla 2230
Phone (+61 2) 9527 3380, Fax (+61 2) 9527 2307
Email: sydney@turfdesign.com

Client

 **Health** Infrastructure | **Health** Northern NSW Local Health District

Project

TWEED VALLEY HOSPITAL DEVELOPMENT

Drawing Title

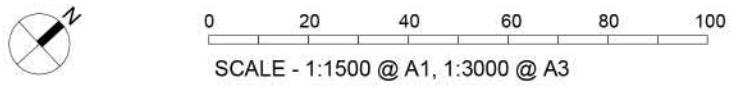
Tree Removal and Preservation Plan

Drawing Status

SSD2

Scale:	As indicated @A1	Plot Date
Project No.	Drawing No.	Revision
1719	LS-DWG -02-001	7

NOT FOR CONSTRUCTION



- GENERAL NOTES
1. THIS DRAWING IS COPYRIGHT AND IS THE PROPERTY OF TURF DESIGN STUDIO AND MUST NOT BE USED WITHOUT PERMISSION.
 2. THIS DRAWING IS AN UNCONTROLLED COPY UNLESS STAMPED WITH STATUS.
 3. THE CONTRACTOR MUST VERIFY ALL DIMENSIONS AND LEVELS ON SITE AS THIS IS NOT A SHOP DRAWING.
 4. THE CONTRACTOR MUST REFER ANY DISCREPANCIES TO THE SUPERINTENDENTS REPRESENTATIVE BEFORE PROCEEDING WITH THE WORK.
 5. THE CONTRACTOR MUST NOT SCALE FROM THESE DRAWINGS. USE NOMINATED DIMENSIONS AND LEVELS.
 6. THIS DRAWING MUST BE READ IN CONJUNCTION WITH THE TOTAL CONTRACT PACKAGE INCLUDING DRAWINGS AND SPECIFICATIONS OF ALL CONSULTANTS.
 7. IF THE CONTRACTOR INTENDS TO UNDERTAKE ANY EXCAVATION WORK, IT IS THE CONTRACTORS RESPONSIBILITY TO CONTACT 1100 - DIAL BEFORE YOU DIG OR WWW.1100.COM.AU
- SURVEY INFORMATION
8. TURF DESIGN STUDIO DO NOT WARRANT THE ACCURACY OF SURVEY INFORMATION.

7	23.09.2019	SSD2	AR	MH
6	28.08.2019	FOR INFORMATION	AR	MC
5	16.08.2019	FOR INFORMATION	AR	MC
4	09.08.2019	FOR INFORMATION	AR	MC
3	02.08.2019	FOR INFORMATION	AR	MC
2	08.07.2019	FOR INFORMATION	HH	MC
1	19.06.2019	70% SCHEMATIC DESIGN	AR	MC

Rev	Date	Description	Drawn	Checked
-----	------	-------------	-------	---------

turf

Turf Design Studio: P.O. Box 419 Cronulla NSW 2230, 95 Kingsway, Cronulla 2230
Phone (+61 2) 9527 3380, Fax (+61 2) 9527 2307
Email: sydney@turfdesign.com

Client

NSW GOVERNMENT | **Health** Infrastructure | **Health** Northern NSW Local Health District

Project

TWEED VALLEY HOSPITAL DEVELOPMENT

Drawing Title

Site-wide Landscape Plan

Drawing Status

SSD2

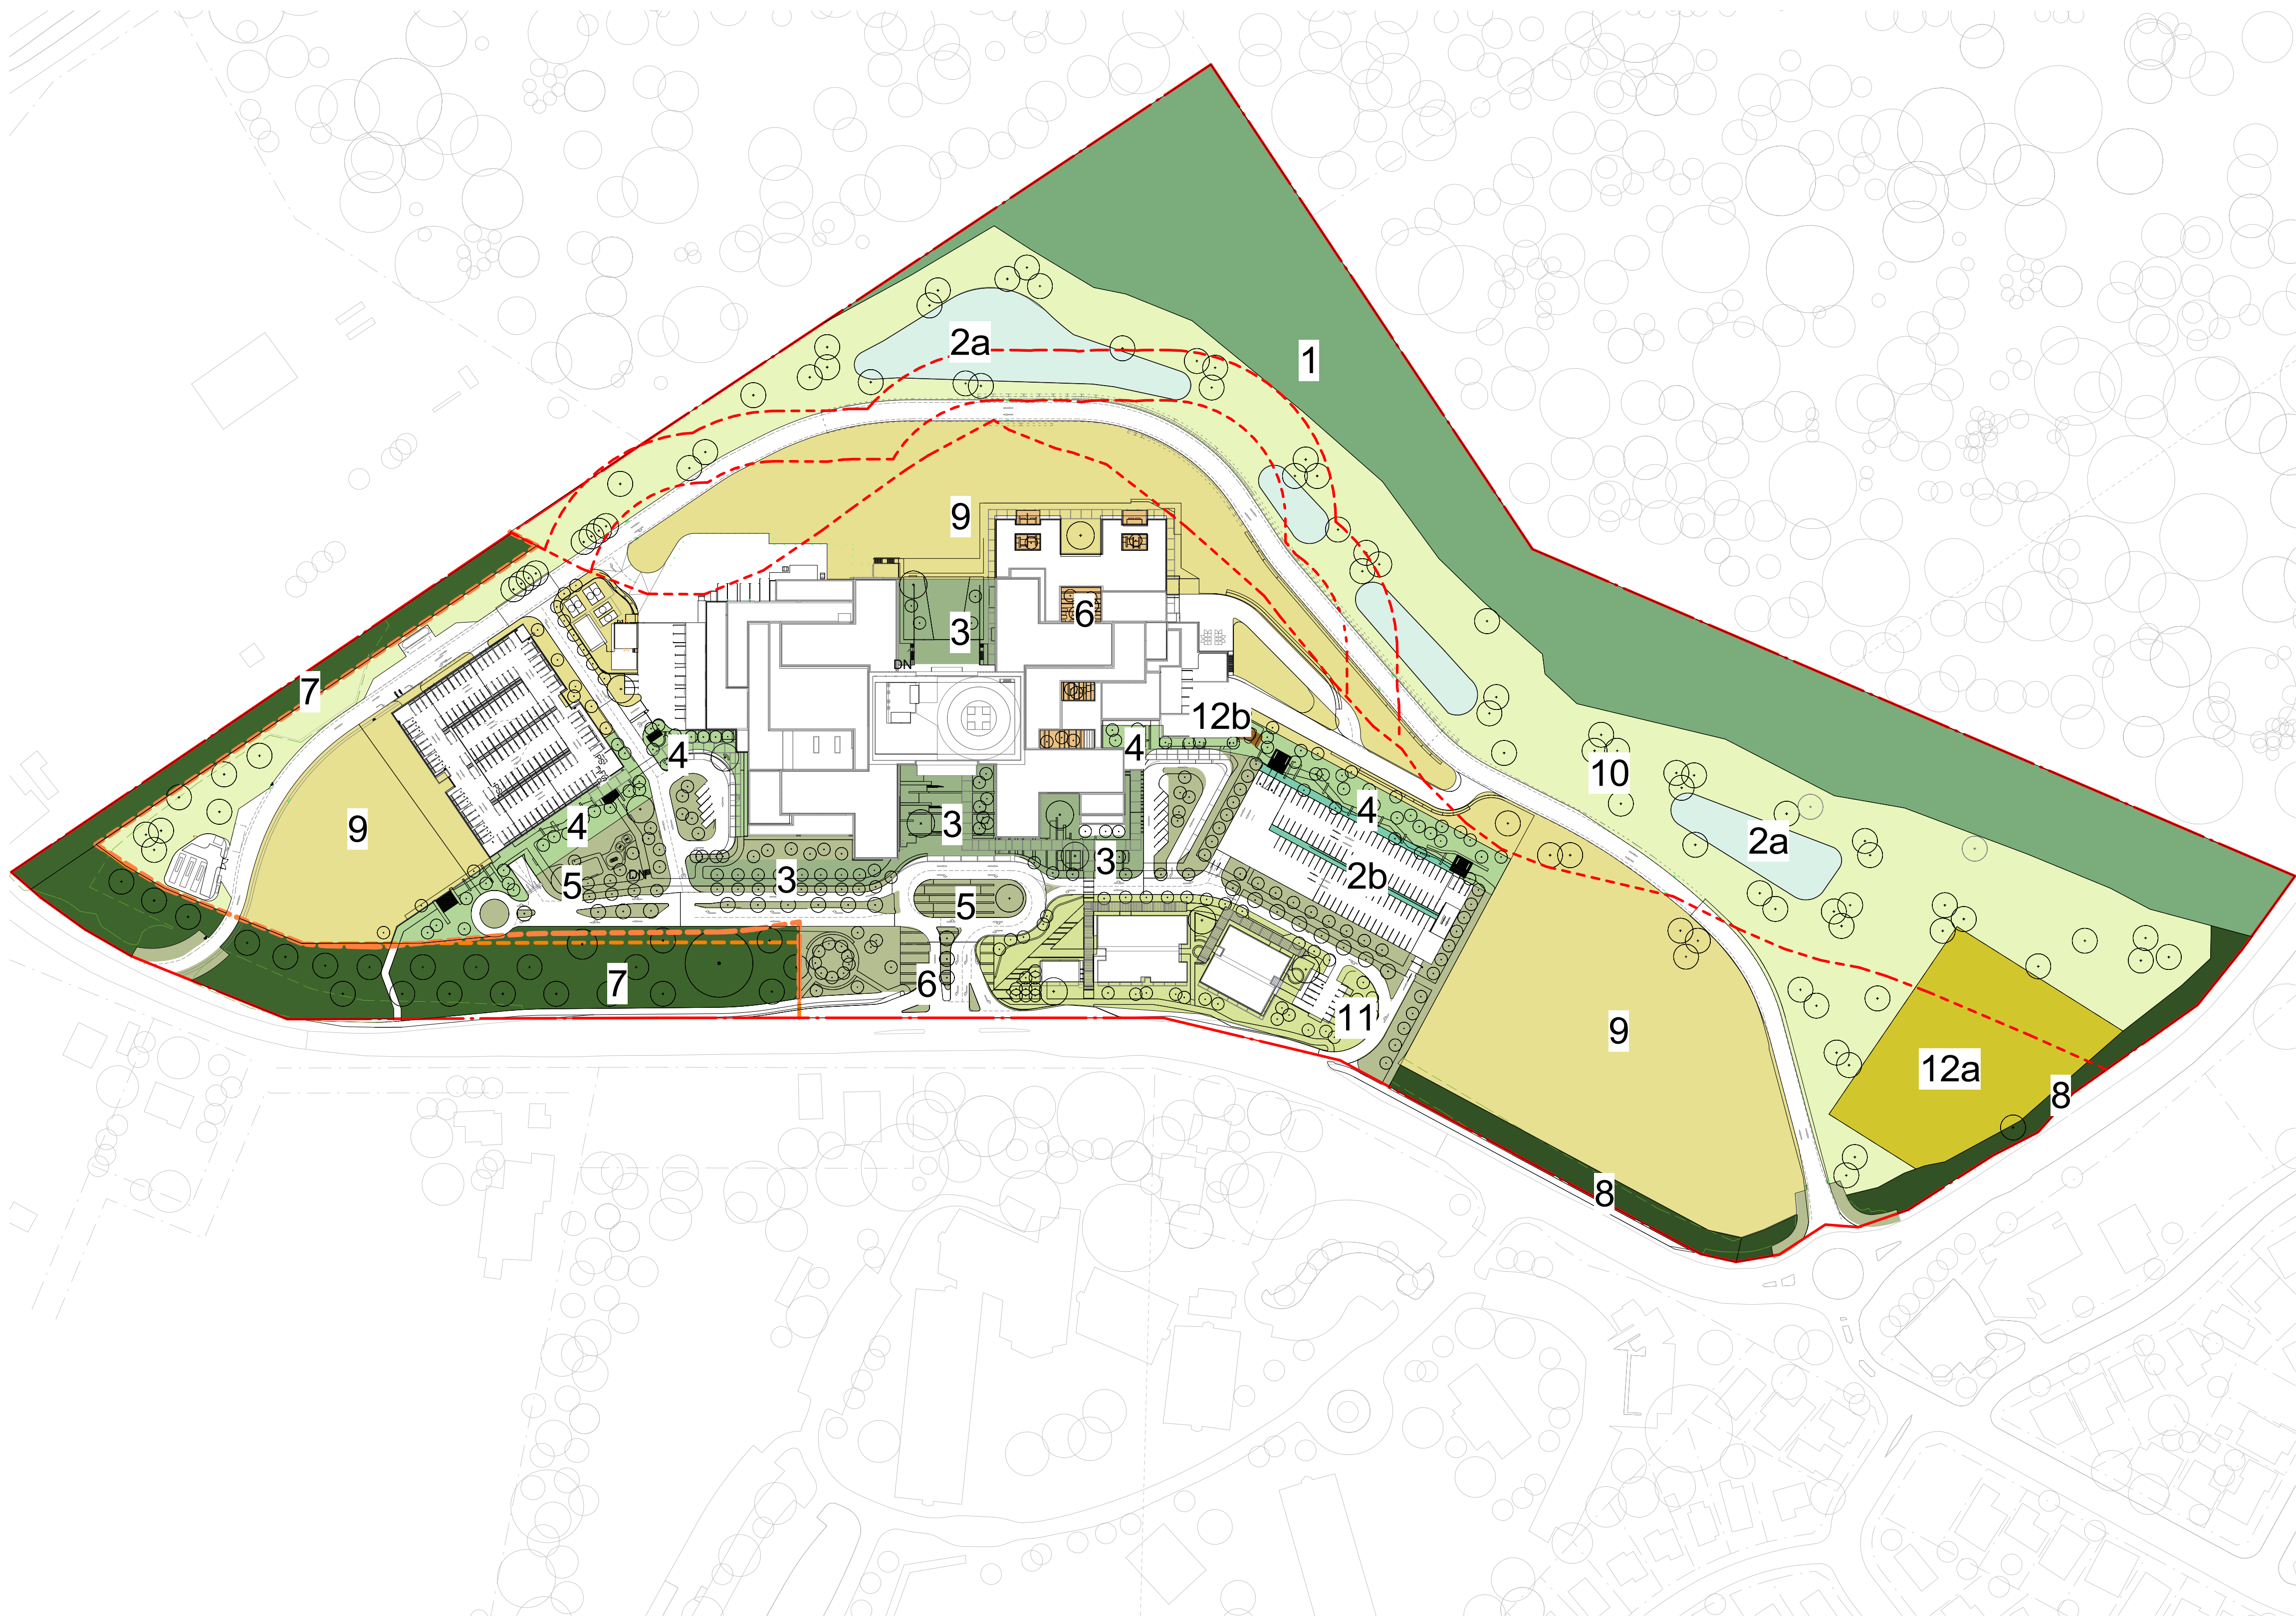
Scale:	As indicated @A1	Plot Date	Revision
Project No.	1719	Drawing No.	LS-DWG -10-001
			7

LEGEND

- | | | | | | | | |
|--|---|--|-------------------|--|------------------|--|----------------|
| | Retained forest - restored and enhanced in accordance with Biodiversity Management Plan | | Vegetated buffer. | | Roadway | | Proposed Trees |
| | Bioretention planting. | | Proposed planting | | Existing Orchard | | Retaining wall |
| | Hydromulched/drill seeded lawn (various species refer Plant Schedules) | | Proposed paving | | | | |

NOT FOR CONSTRUCTION

- GENERAL NOTES
1. THIS DRAWING IS COPYRIGHT AND IS THE PROPERTY OF TURF DESIGN STUDIO AND
 2. MUST NOT BE USED WITHOUT PERMISSION.
 3. THIS DRAWING IS AN UNCONTROLLED COPY UNLESS STAMPED WITH STATUS
 4. THE CONTRACTOR MUST VERIFY ALL DIMENSIONS AND LEVELS ON SITE AS THIS IS REPRESENTATIVE BEFORE PROCEEDING WITH THE WORK.
 5. NOT A SHOP DRAWING.
 6. THE CONTRACTOR MUST REFER ANY DISCREPANCIES TO THE SUPERINTENDENTS
 7. REPRESENTATIVE BEFORE PROCEEDING WITH THE WORK.
 8. THE CONTRACTOR MUST NOT SCALE FROM THESE DRAWINGS. USE NOMINATED DIMENSIONS AND LEVELS.
 9. THIS DRAWING MUST BE READ IN CONJUNCTION WITH THE TOTAL CONTRACT PACKAGE INCLUDING DRAWINGS AND SPECIFICATIONS OF ALL CONSULTANTS.
 10. IF THE CONTRACTOR INTENDS TO UNDERTAKE ANY EXCAVATION WORK, IT IS THE CONTRACTORS RESPONSIBILITY TO CONTACT 1100 - DIAL BEFORE YOU DIG OR WWW.1100.COM.AU
- SURVEY INFORMATION
8. TURF DESIGN STUDIO DO NOT WARRANT THE ACCURACY OF SURVEY INFORMATION.



LEGEND

- | | | | |
|--|--|--|------------------------------------|
| 1. Retained forest - Restored and enhanced in accordance with Biodiversity Management Plan | 4. Green Spine ** | 8. Embellished Buffer - Embellished in accordance with Biodiversity Management Plan ** | 12a. Existing Orchard |
| 2a. Bioretention planting ** | 5. Feature Entries/Hospital landscape fringe ** | 9. Hydromulched/drill seeded lawn (Exotic grass-mowing maintenance eg. couch, buffalo) | 12b. Therapy garden Opportunity ** |
| 2b. Rain Gardens ** | 6. Landscaped courtyards within hospital envelope ** | 10. Lawn with clusters of native planting | |
| 3. Hospital landscape - including edible plants where appropriate ** | 7. Vegetated buffer ** | 11. Health Hub / Support Building ** | |
- ** From a biodiversity/habitat connectivity perspective the bio-detention basins, vegetation buffers and garden bed planting contribute to stepping-stone habitat connectivity and 'moist corridors' across the site.

11	16.03.2020	RTS	AR	MC
10	20.02.2020	RTS	AR	MC
9	18.10.2019	SSD2	AR	MC
8	23.09.2019	SSD2	AR	MH
7	28.08.2019	FOR INFORMATION	AR	MC
6	16.08.2019	FOR INFORMATION	AR	MC
5	09.08.2019	FOR INFORMATION	AR	MC
4	02.08.2019	FOR INFORMATION	AR	MC
3	09.07.2019	FOR INFORMATION	HH	MC
2	08.07.2019	FOR INFORMATION	HH	MC
1	19.06.2019	70% SCHEMATIC DESIGN	AR	MC

Rev	Date	Description	Drawn	Checked

turf

Turf Design Studio: P O Box 419 Cronulla NSW 2230, 95 Kingsway, Cronulla 2230
Phone (+61 2) 9527 3380, Fax (+61 2) 9527 2307
Email: sydney@turfdesign.com



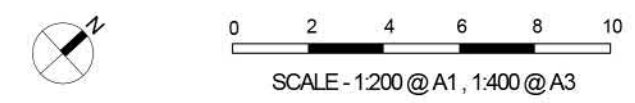
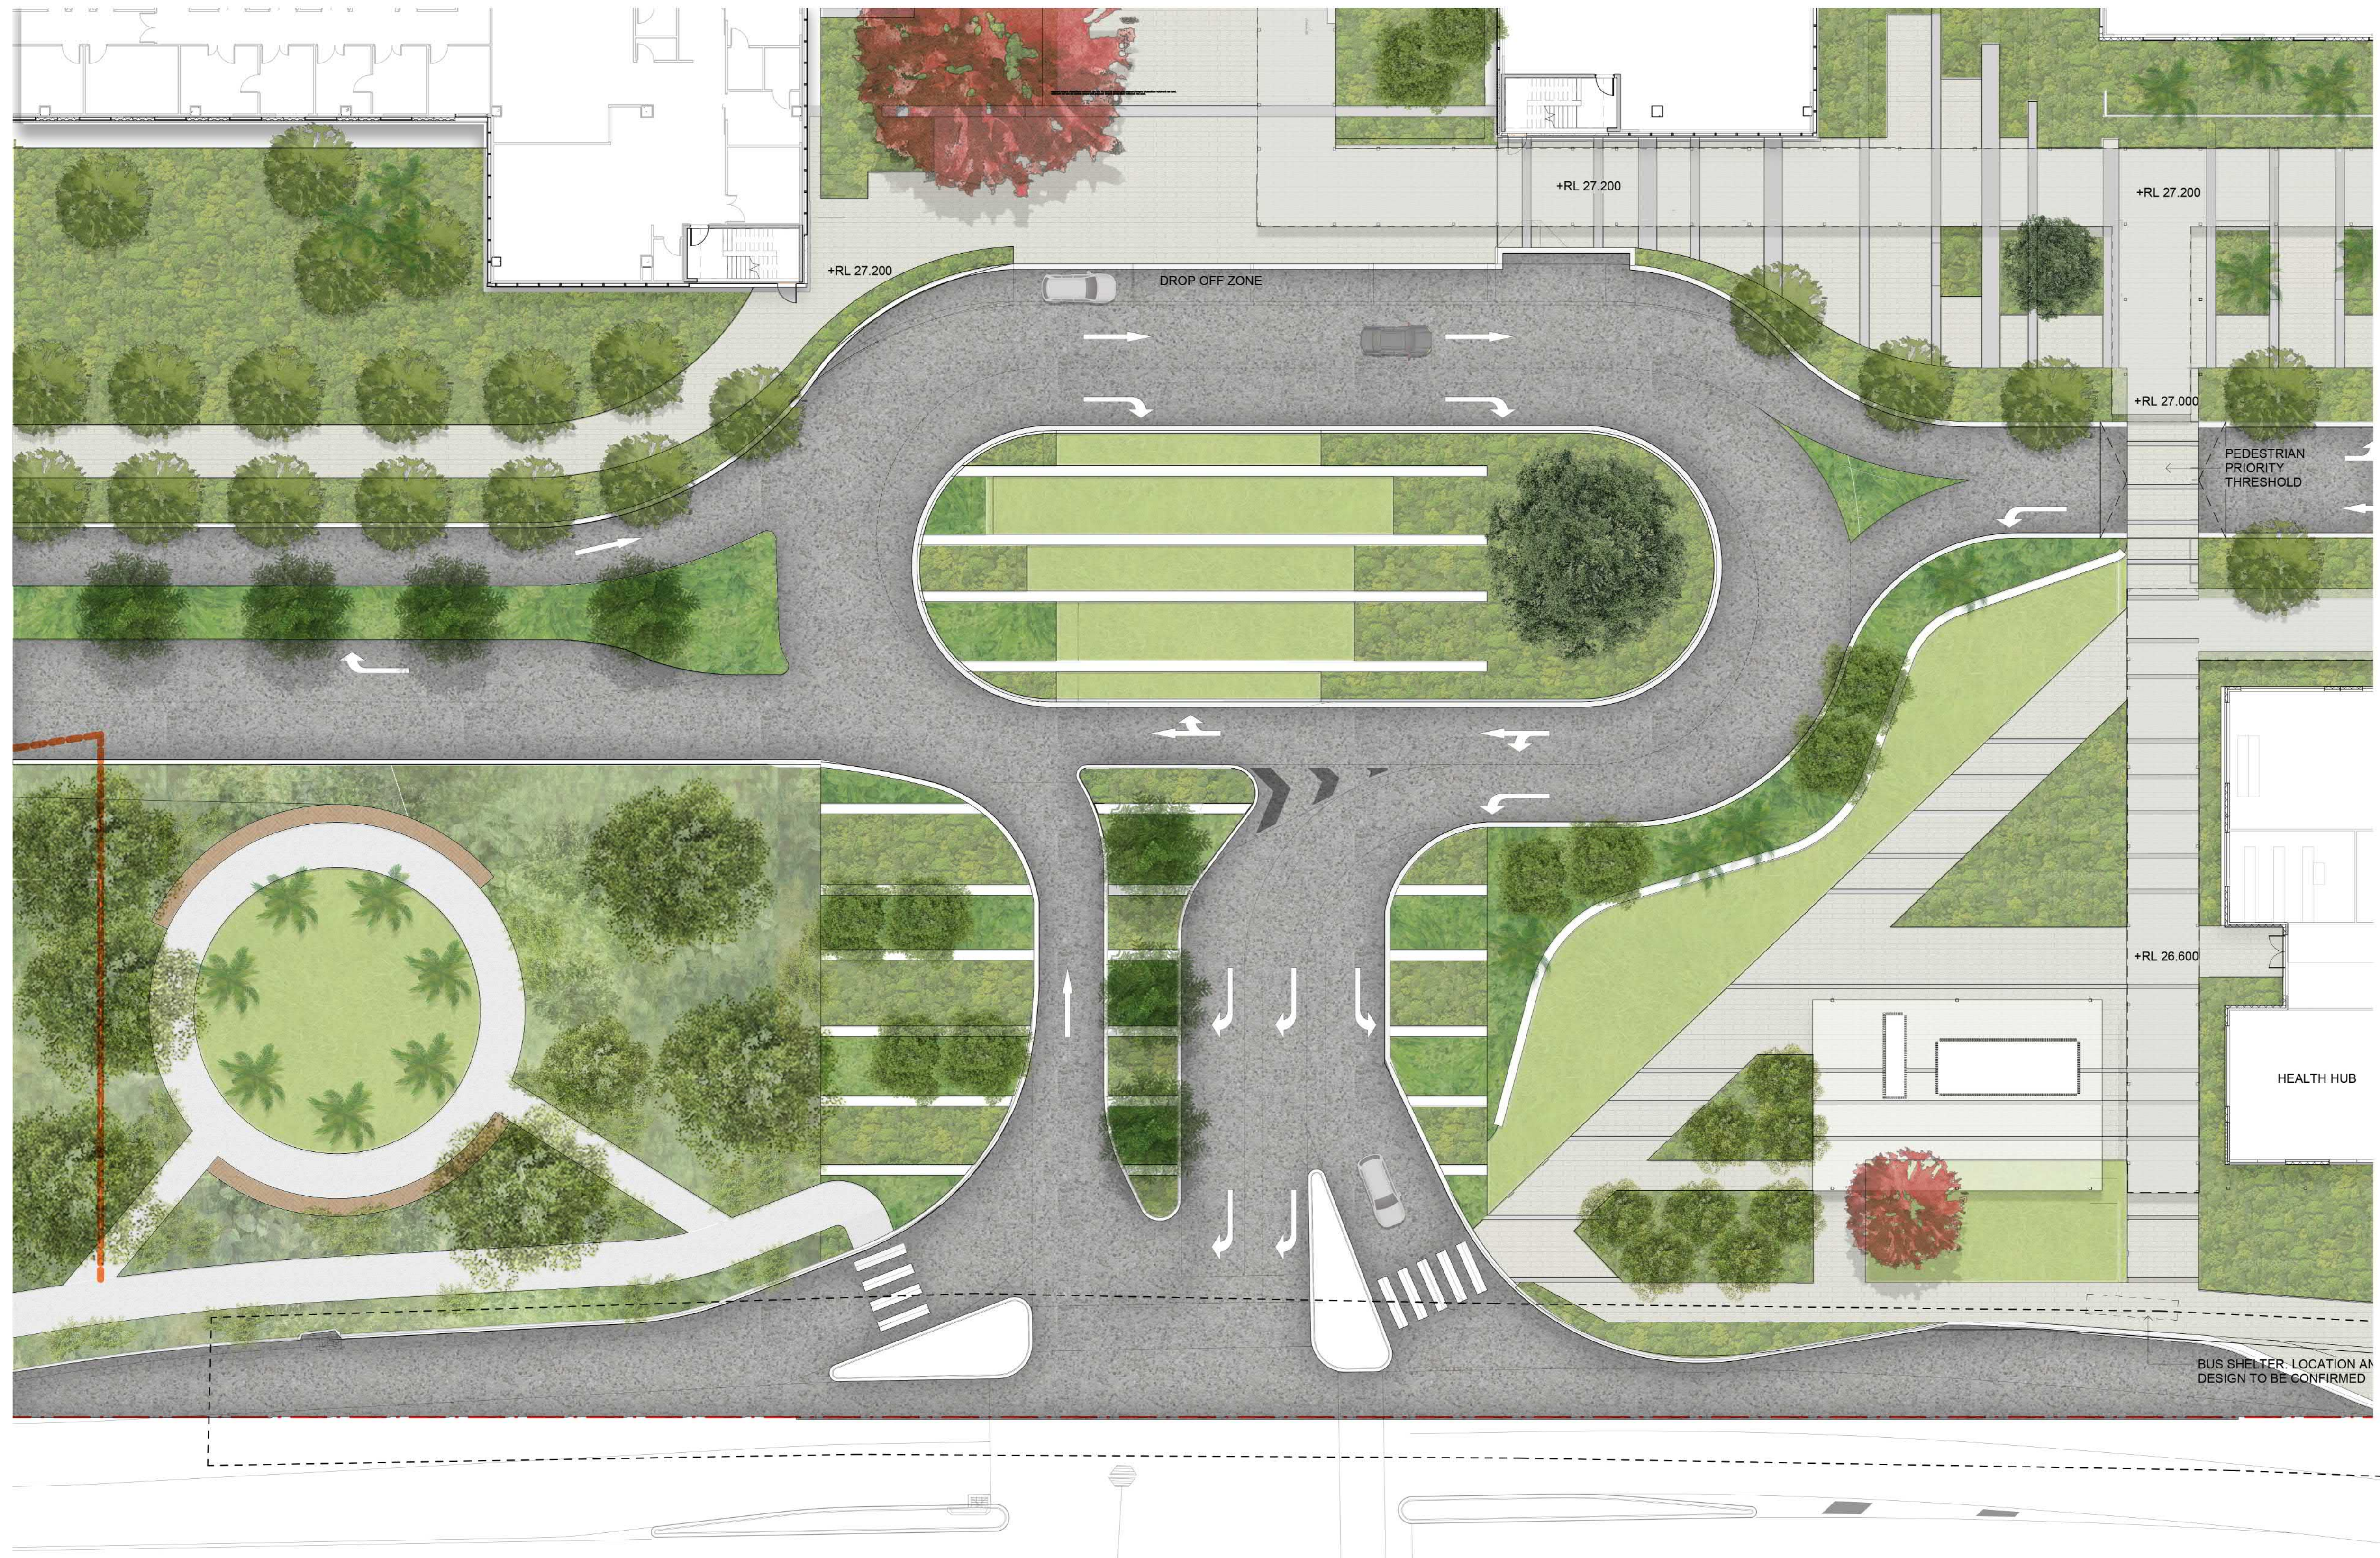
TWEED VALLEY HOSPITAL DEVELOPMENT

Zonal Plan

RTS

Scale	As indicated @A1	Plot Date
Project No.	Drawing No.	Revision
1719	LS-DWG -10-003	11

NOT FOR CONSTRUCTION



- GENERAL NOTES
1. THIS DRAWING IS COPYRIGHT AND IS THE PROPERTY OF TURF DESIGN STUDIO AND
 2. MUST NOT BE USED WITHOUT PERMISSION
 3. THE CONTRACTOR MUST VERIFY ALL DIMENSIONS AND LEVELS ON SITE AS THIS IS
 4. NOT A SHOP DRAWING
 5. THE CONTRACTOR MUST REFER ANY DISCREPANCIES TO THE SUPERINTENDENTS REPRESENTATIVE BEFORE PROCEEDING WITH THE WORK
 6. THE CONTRACTOR MUST NOT SCALE FROM THESE DRAWINGS. USE NOMINATED DIMENSIONS AND LEVELS.
 7. THIS DRAWING MUST BE READ IN CONJUNCTION WITH THE TOTAL CONTRACT PACKAGE INCLUDING DRAWINGS AND SPECIFICATIONS OF ALL CONSULTANTS. IF THE CONTRACTOR INTENDS TO UNDERTAKE ANY EXCAVATION WORK, IT IS THE CONTRACTORS RESPONSIBILITY TO CONTACT 1100 - DIAL BEFORE YOU DIG OR WWW.1100.COM.AU
- SURVEY INFORMATION
8. TURF DESIGN STUDIO DO NOT WARRANT THE ACCURACY OF SURVEY INFORMATION.

7	23.09.2019	SSD2	AR	MH
6	28.08.2019	FOR INFORMATION	AR	MC
5	16.08.2019	FOR INFORMATION	AR	MC
4	09.08.2019	FOR INFORMATION	AR	MC
3	02.08.2019	FOR INFORMATION	AR	MC
2	08.07.2019	FOR INFORMATION	HH	MC
1	19.06.2019	70% SCHEMATIC DESIGN	AR	MC

Rev	Date	Description	Drawn	Checked
-----	------	-------------	-------	---------

turf

Turf Design Studio: P.O. Box 419 Cronulla NSW 2230, 95 Kingsway, Cronulla 2230
Phone (+61 2) 9527 3380, Fax (+61 2) 9527 2307
Email: sydney@turfdesign.com

Client

**Health**
Infrastructure

**Health**
Northern NSW
Local Health District

Project

TWEED VALLEY HOSPITAL DEVELOPMENT

Drawing Title

**Landscape Plans & Sections -
Health Hub & SE Forecourt**

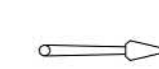
Drawing Status

SSD2

Scale	As indicated @A1	Plot Date
-------	------------------	-----------

Project No.	Drawing No.	Revision
1719	LS-DWG -20-001	7

LEGEND

-  Lawn
-  Roadway
-  Concrete unit paving
-  In-situ Concrete Paving
-  Planting
-  Proposed Trees
-  Seating with Backrest (50% of the total length)
-  Lighting (TBC)
-  Pergola / Shelter Above

NOT FOR CONSTRUCTION

C:\Users\Turf\Documents\TVH_LANDSCAPE_L18_A4sheet001.rvt