
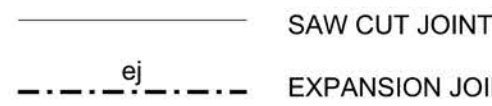


HARDSCAPE

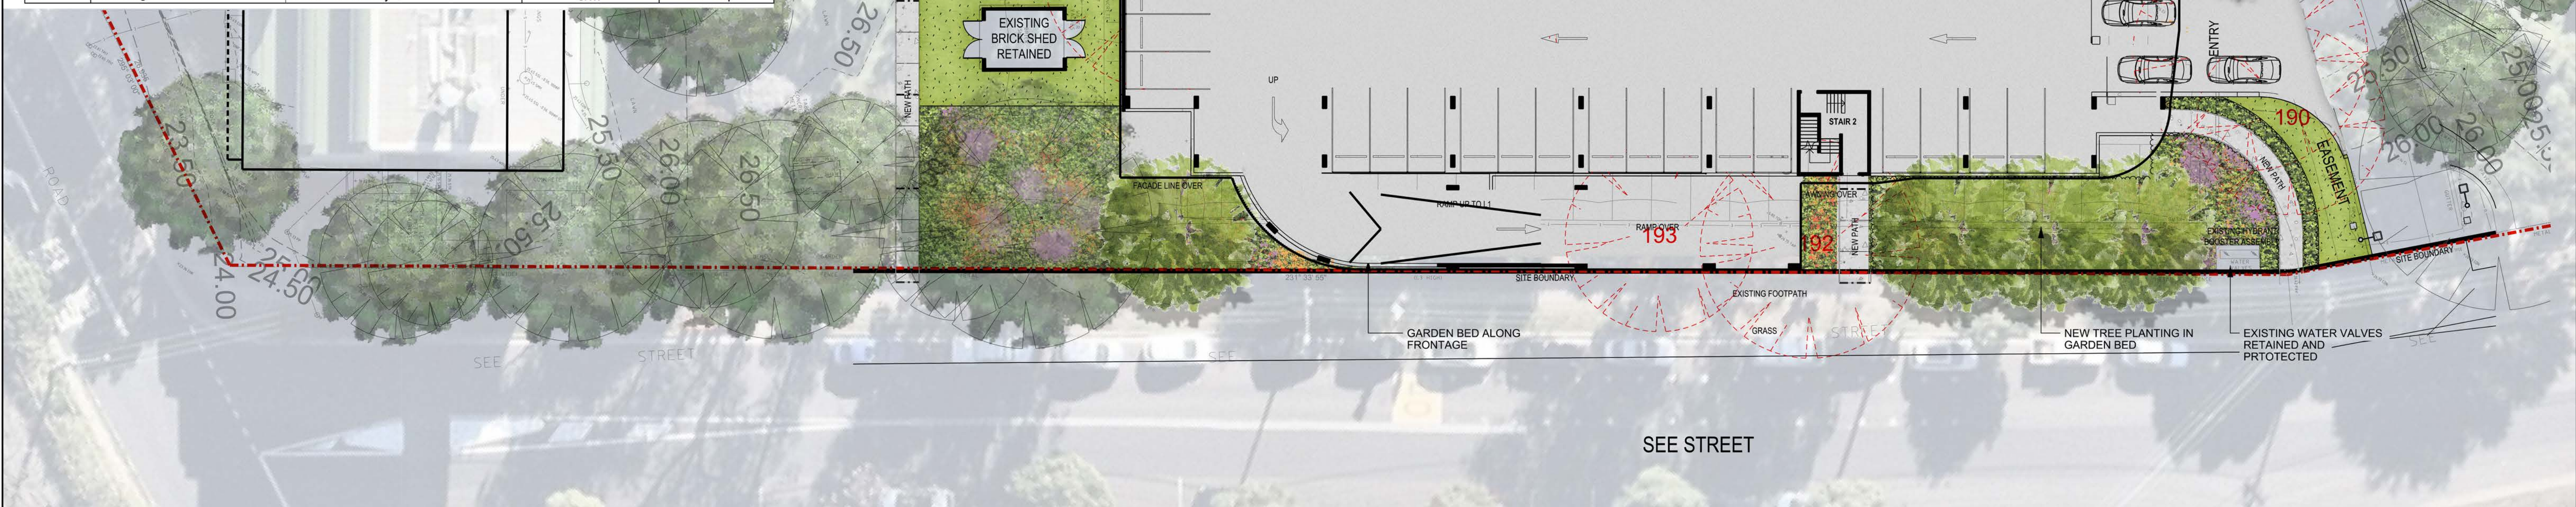

CODE	BOTANIC NAME	COMMON NAME	DENSITY	SIZE
TREES				
Ac	<i>Angophora costata</i>	Sydney red gum	5m CTS	150L
Tl	<i>Tristaniopsis laurina</i>	Water Gum	5m CTS	150 L
SHRUBS AND GROUNDCOVER				
An	<i>Anigozanthos 'Gold'</i>	Yellow Kangaroo Paw	5/m ²	200mm pots
Ba	<i>Brachyscome angustifolia</i>	Stiff Daisy	5/m ²	200mm pots
Bi	<i>Banksia integrifolia</i>	Coast Banksia	1/m ²	200mm pots
Bm	<i>Banksia marginata</i>	Silver Banksia	1/m ²	200mm pots
Ca	<i>Chrysocephalum apiculatum</i>	Yellow Buttons	5/m ²	140mm pots
De	<i>Doryanthes excelsa</i>	Gynea Lily	1/m ²	200mm pots
Gb	<i>Grevillea buxifolia</i>	Grey Spider Flower	2/m ²	200mm pots
Gr	<i>Grevillea 'Honey Gem'</i>	Honey Gem Grevillea	1/m ²	200mm pots
Gs	<i>Grevillea sericea</i>	Silky Grevillea	1/m ²	200mm pots
Hs	<i>Hibbertia scandens</i>	Guinea Flower	3/m ²	140mm pots
Kc	<i>Kunzea capitata</i>	White Kunzea	2/m ²	200mm pots
Li	<i>Lomandra longifolia</i>	Spiny-headed Mat-rush	5/m ²	200mm pots
Lp	<i>Leptospermum polygalifolium</i>	Tantoon	1/m ²	200mm pots
Pp	<i>Poa poiformis</i>	Tussock Grass	3/m ²	200mm pots
Vh	<i>Viola hederacea</i>	Native Violet	5/m ²	140mm pots
Vf	<i>Westringia fruticosa</i>	Native Rosemary	3/m ²	200mm pots

[illegible]

These designs, plans and specifications and the copyright therein are the property of TRACT CONSULTANTS PTY. LTD. and must not be used, reproduced or copied, wholly or in part, without the written permission of TRACT CONSULTANTS PTY. LTD.

Melbourne: Level 6, 6 Riverside Quay, Southbank VIC 3006
Geelong: 4/65 Brougham Street, Geelong VIC 3220
P: 03 9429 6133 www.tract.com.au