



Botanical name		Hgt	Spq	Qty	Size
Trees					
Angophora floribunda	Rough Barked Apple	20m		7	100L
Corymbia maculata	Spotted gum	25m		8	100L
Brachychiton populneus	Kurrajong	10m		12	100L
Elaeocarpus reticulatus	Blue Berry Ash	6m		20	100L
Tristania laurina	Water Gum	8m		14	100L
Shrubs					
Callistemon 'Better John'	Red Bottlebrush	1.0m	500mm	600	140mm
Callistemon 'White Anzac'	White Bottlebrush	1.0m	500mm	400	140mm
Callistemon 'Wildfire'	Red Bottlebrush	1.0m	500mm	560	140mm
Melaleuca thymifolia	Lilly pilli	1.5m	500mm	100	140mm
Syzygium 'Pinnacle'	Lilly pilli	4.0m	700mm	200	200mm
Syzygium 'Resilience'	Lilly pilli	2.0m	700mm	100	200mm
Syzygium 'Royal Flame'	Lilly pilli	2.0m	700mm	20	200mm
Grasses + Groundcovers					
Grevillea rhynchospora x juniperina 'Cherry Cluster'		0.75m	6/m2	1500	tube
Hardenbergia 'Meema'	False Sarsaparilla	1m	6/m2	130	140mm
Lomandra 'Katie Belles'		1m	6/m2	1100	tube
Myoporum laetifolium	Creeping Boobialla	0.3m	6/m2	1445	140mm
Microlaena stipoides	Weeping Rice Grass	1m	6/m2		tube
Pandorea pandorana	Climber on wires attached to Wall	6/m2		100	140mm


Botanical Name	Common Name	Height	Spacing	QTY	Size
Trees					
Angophora floribunda	Rough Barked Apple	20m		10	25L
Corymbia gummifera	Red Bloodwood	20m		10	25L
Corymbia maculata	Spotted gum	25m		10	25L
Elaeocarpus reticulatus	Blue Berry Ash	6m		10	25L
Eucalyptus amplifolia	Cabbage Gum	25m		10	25L
Eucalyptus crebra	Narrow Leaved Ironbark	25m		10	25L
Eucalyptus eugenoides	Thin Leaved Stringy Bark	15m		10	25L
Eucalyptus moluccana	Grey Box	15m		10	25L
Eucalyptus teriticornis	Forest Red Gum	25m		10	25L
Shrubs					
Acacia parramattensis	Parramatta Green Wattle	3m	1.5m2	210	140mm
Bursaria spinosa	Black Thorn	2m	1.5m2	210	140mm
Callistemon citrinus	Red Bottlebrush	4m	1.5m2	210	140mm
Daviesia ulicifolia	Gorse Bitter Pea	2m	1.5m2	210	140mm
Dillwynia siberi	Parrot Pea	2m	1.5m2	210	140mm
Dodonaea viscosa subsp. cuneata	Sticky Hop Bush	2m	1.5m2	210	140mm
Eriostemon australasius	Pink Wax Flower	1.5m	1.5m2	210	140mm
Grevillea juniperina subsp. Juniperina		1.5m	1.5m2	210	140mm
Grevillea sericea	Pink golden flower	2m	1.5m2	210	140mm
Indigofera australis	Australian Indigo	1.5m	1.5m2	210	140mm
Kunzea ambigua	Tick Bush	2m	1.5m2	210	140mm
Leptospermum polygalifolium	Tantoo	2m	1.5m2	210	140mm
Melaleuca linariifolia	Snow in Summer	2m	1.5m2	210	140mm
Melaleuca thymifolia		1.5m	1.5m2	210	140mm
Ozothamnus diosmaefolius	Rice Flower	1.5m	1.5m2	210	140mm
Persoonia levis		5m	1.5m2	210	140mm
Persoonia linearis		1m	1.5m2	210	140mm
Pultenaea microphylla	Bush Pea	1m	1.5m2	210	140mm
Groundcovers/Grasses					
Dianella cerulea	Nodding Blue Lilly	0.6m	5m2	750	Tube
Dianella longifolia		0.6m	5m2	750	Tube
Hardenbergia violacea	Native Sarsaparilla	0.4m	5m2	750	Tube
Hibbertia obtusifolia		0.4m	5m2	750	Tube
Isoplexis nodosa		1m	5m2	750	Tube
Lomandra longifolia	Mat Rush	1.2m	5m2	750	Tube
Microlaena stipoides		0.6m	5m2	750	Tube
Poa polyformis 'Courtney'		0.5m	5m2	750	Tube
Pratia purpurens	White Root	0.3m	5m2	750	Tube
Themeda australis	Kangaroo Grass	0.6m	5m2	750	Tube

rev	description	date
D	PLANT SPECIES REVISED	20-01-2020
C	DA ISSUE	25-10-2019
B	COORDINATION ISSUE	02-10-2019
A	PRELIMINARY ISSUE	19-09-2019



client:
Michael Carr Architect Pty. Ltd.
88 Tope Street, South Melbourne 3205
Ph 03 9645 5635 Fax 03 9686 4084
Email admin@mcarchitect.com.au

landscape architect:
JOHN LOCK & associates
LANDSCAPE ARCHITECTURE
Suite 4, 211 Ben Boyd Road, Neutral Bay NSW 2089
p.02 9969 9866 e.landscape@bigpond.com

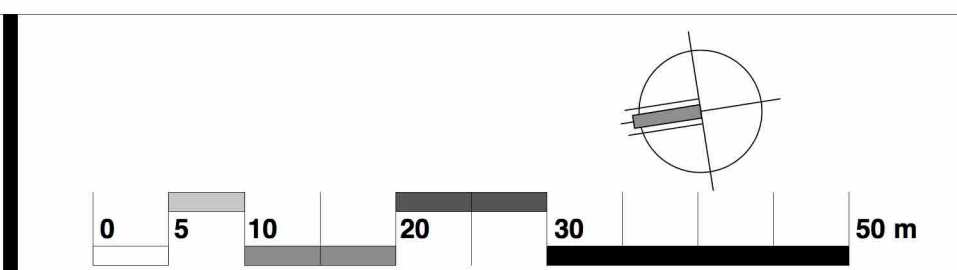

project:
Proposed Bunnings Warehouse
Lot 3 Bringelly Road Business Hub, Skyline Drive
HORNINGSEA PARK NSW 2171
LANDSCAPE PLAN

scale : 1:500 @ A1
1:1000 @ A3
date : 19-09-2019
drawing # : 2612 LP-01