



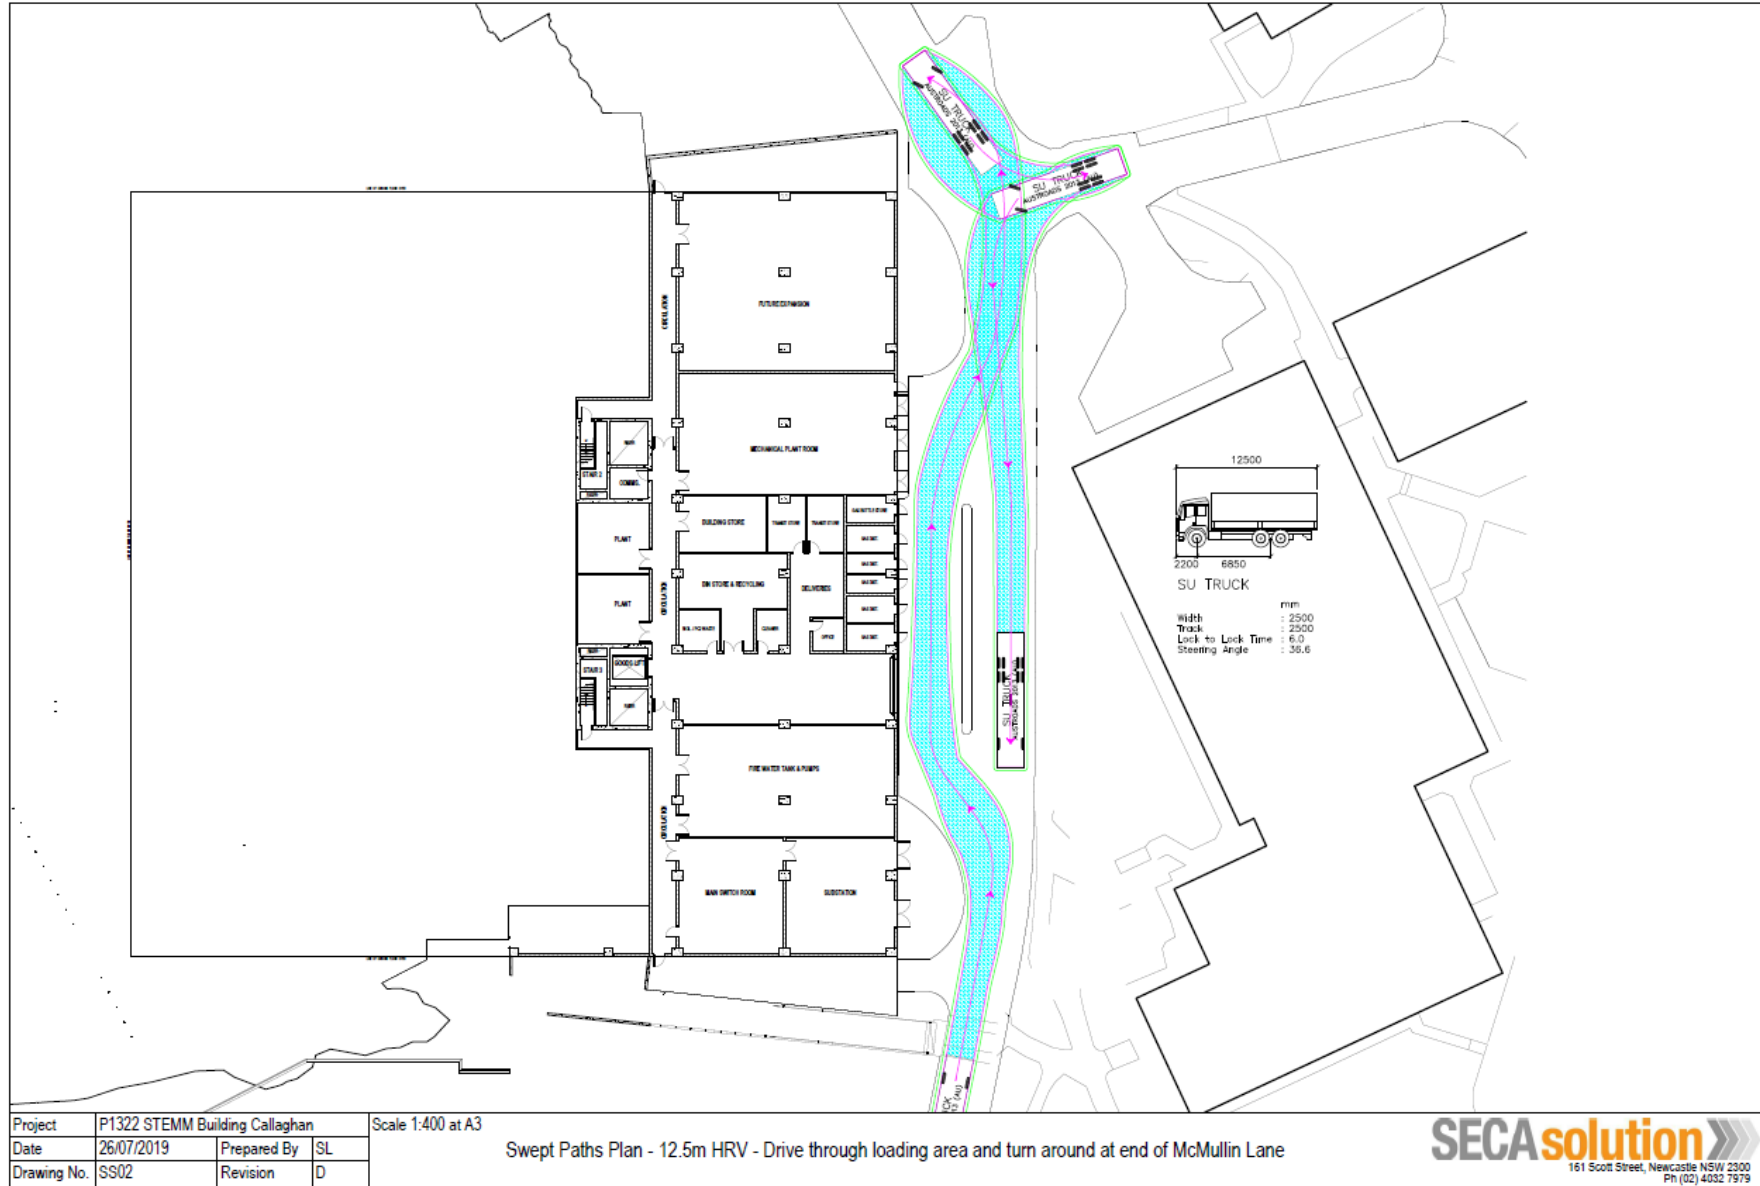

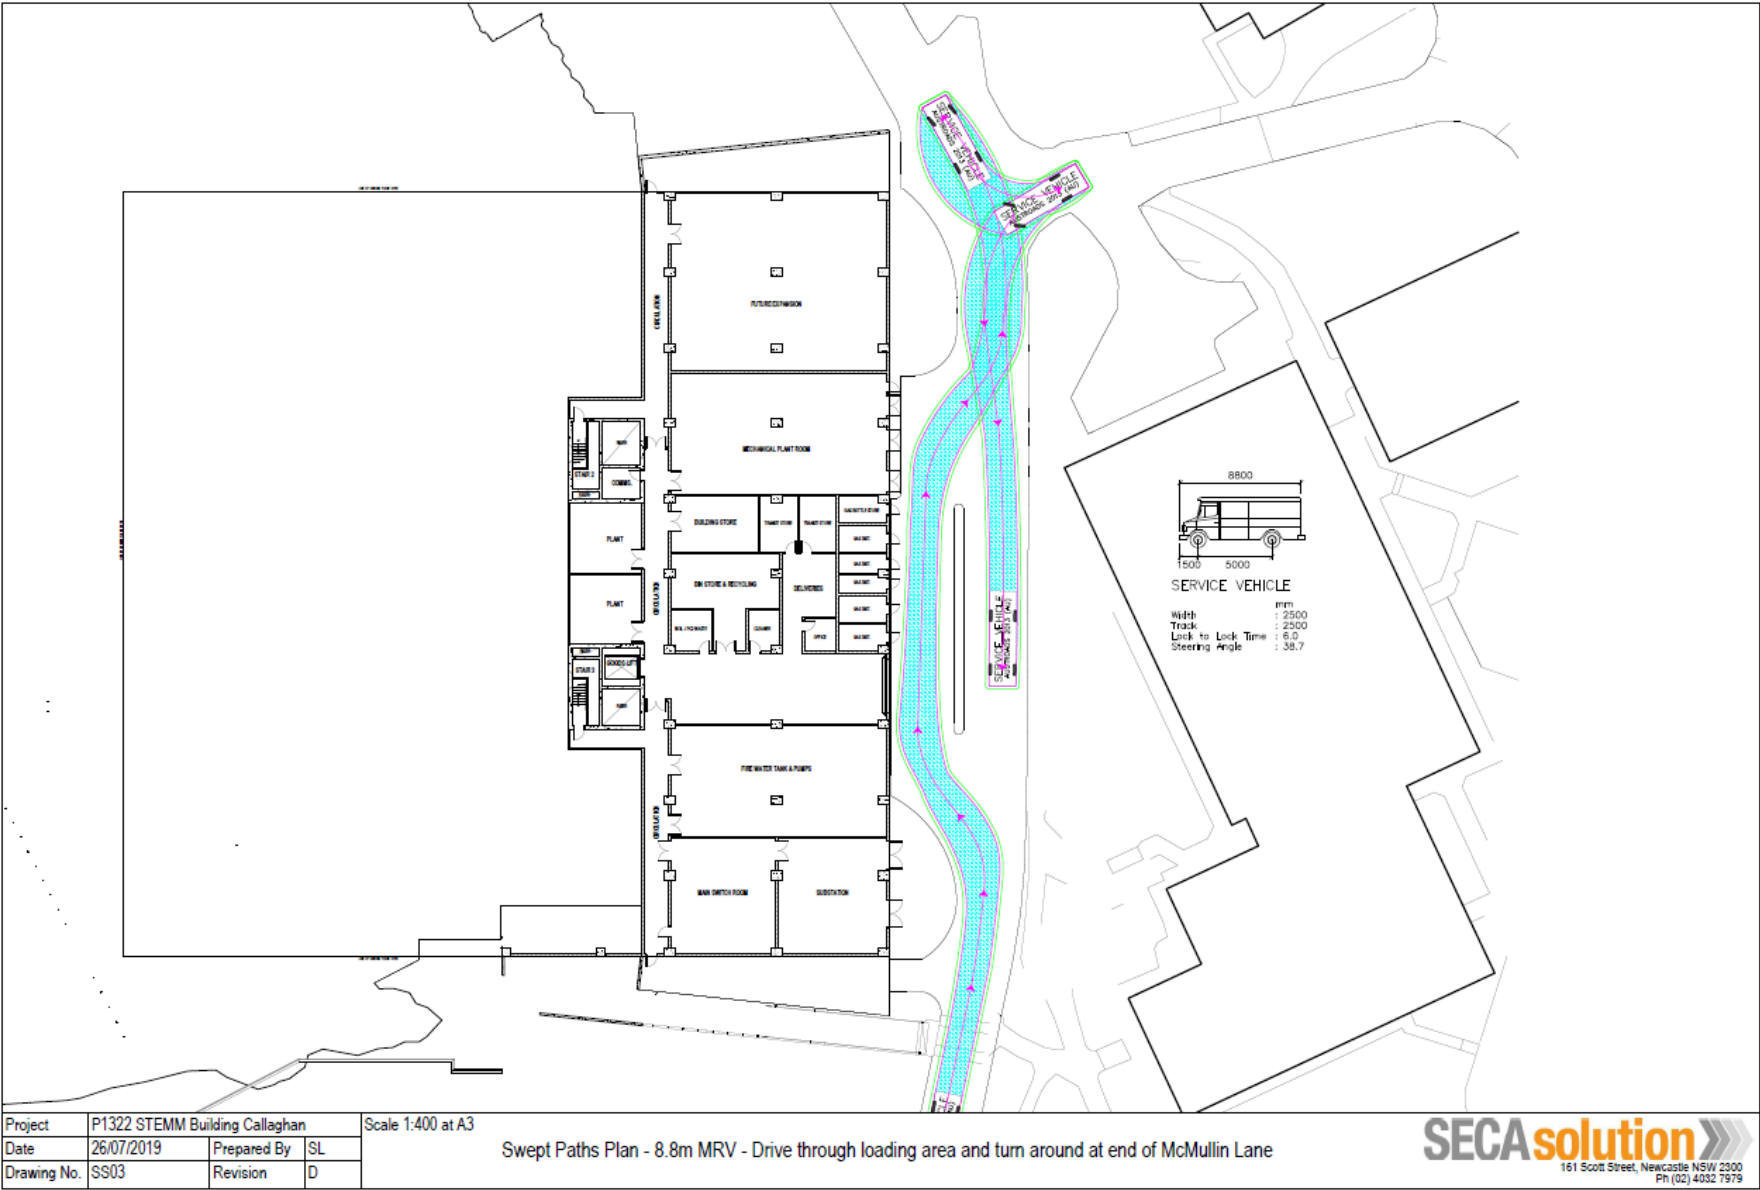

P1322 STEMM Drop Zone and Service Area