



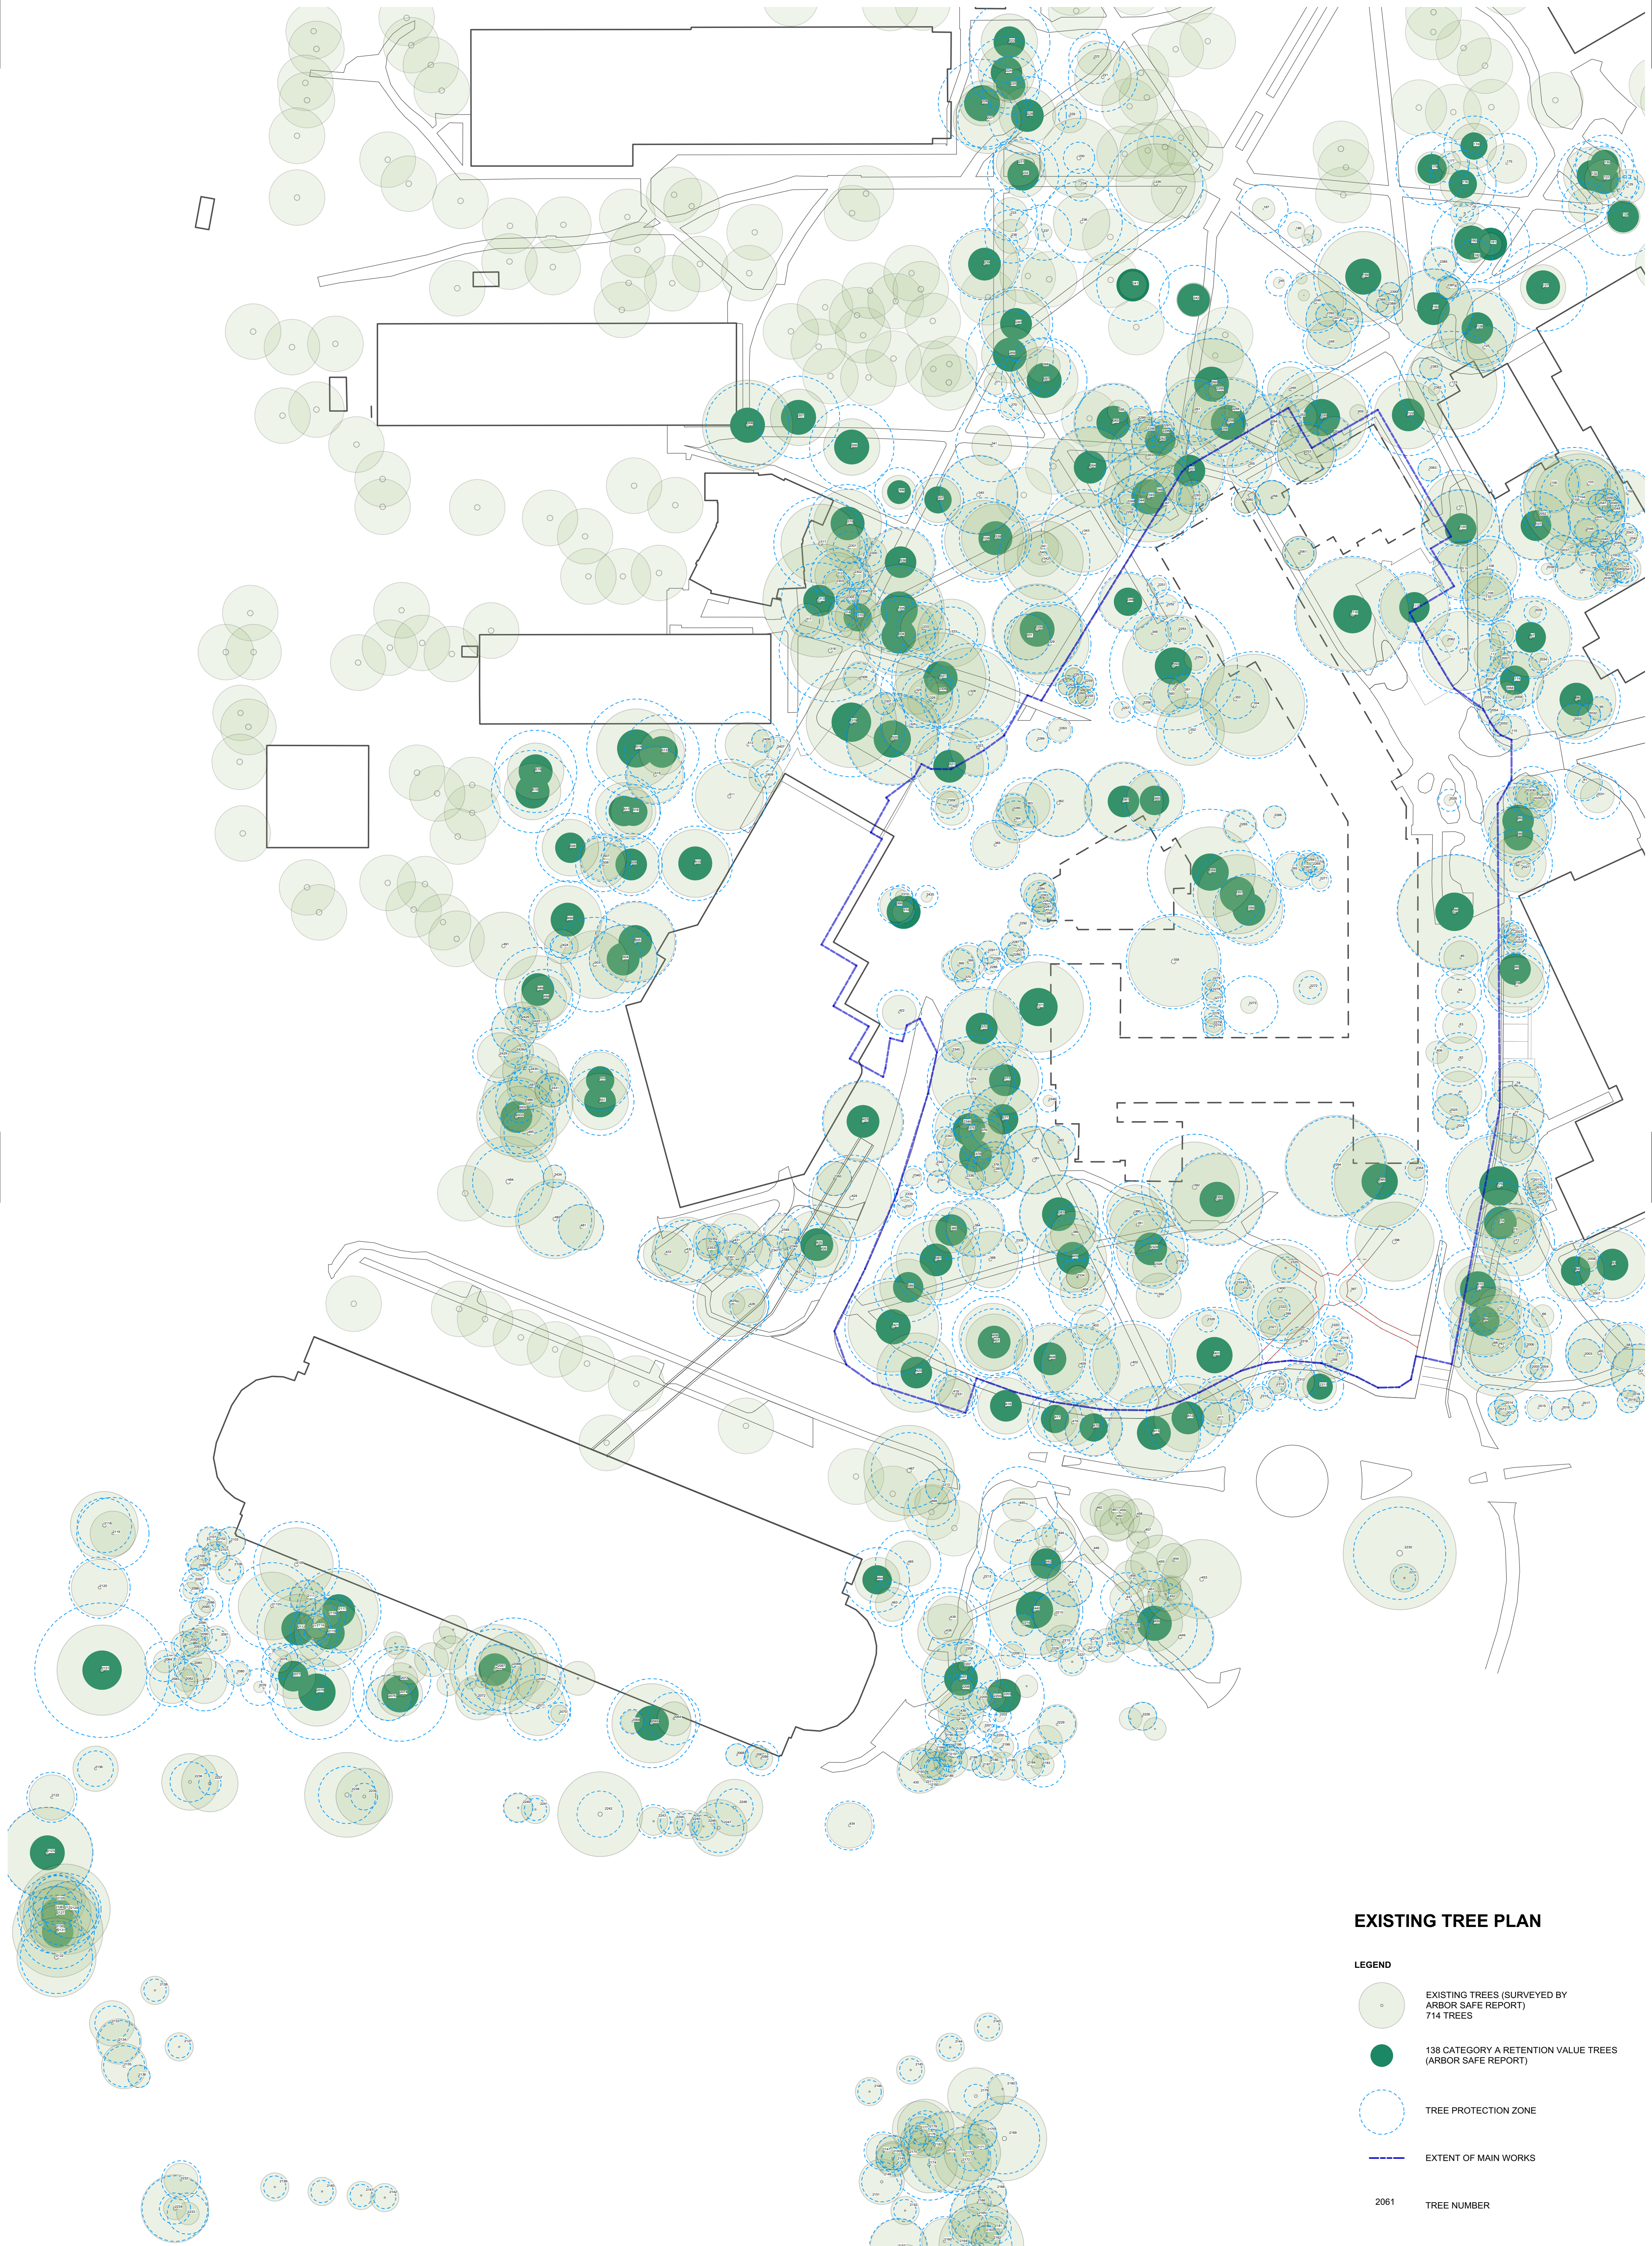

EXISTING TREE PLAN


- LEGEND
- EXISTING TREES (SURVEYED BY ARBOR SAFE REPORT)
714 TREES
 - 138 CATEGORY A RETENTION VALUE TREES
(ARBOR SAFE REPORT)
 - TREE PROTECTION ZONE
 - EXTENT OF MAIN WORKS
 - 2061 TREE NUMBER

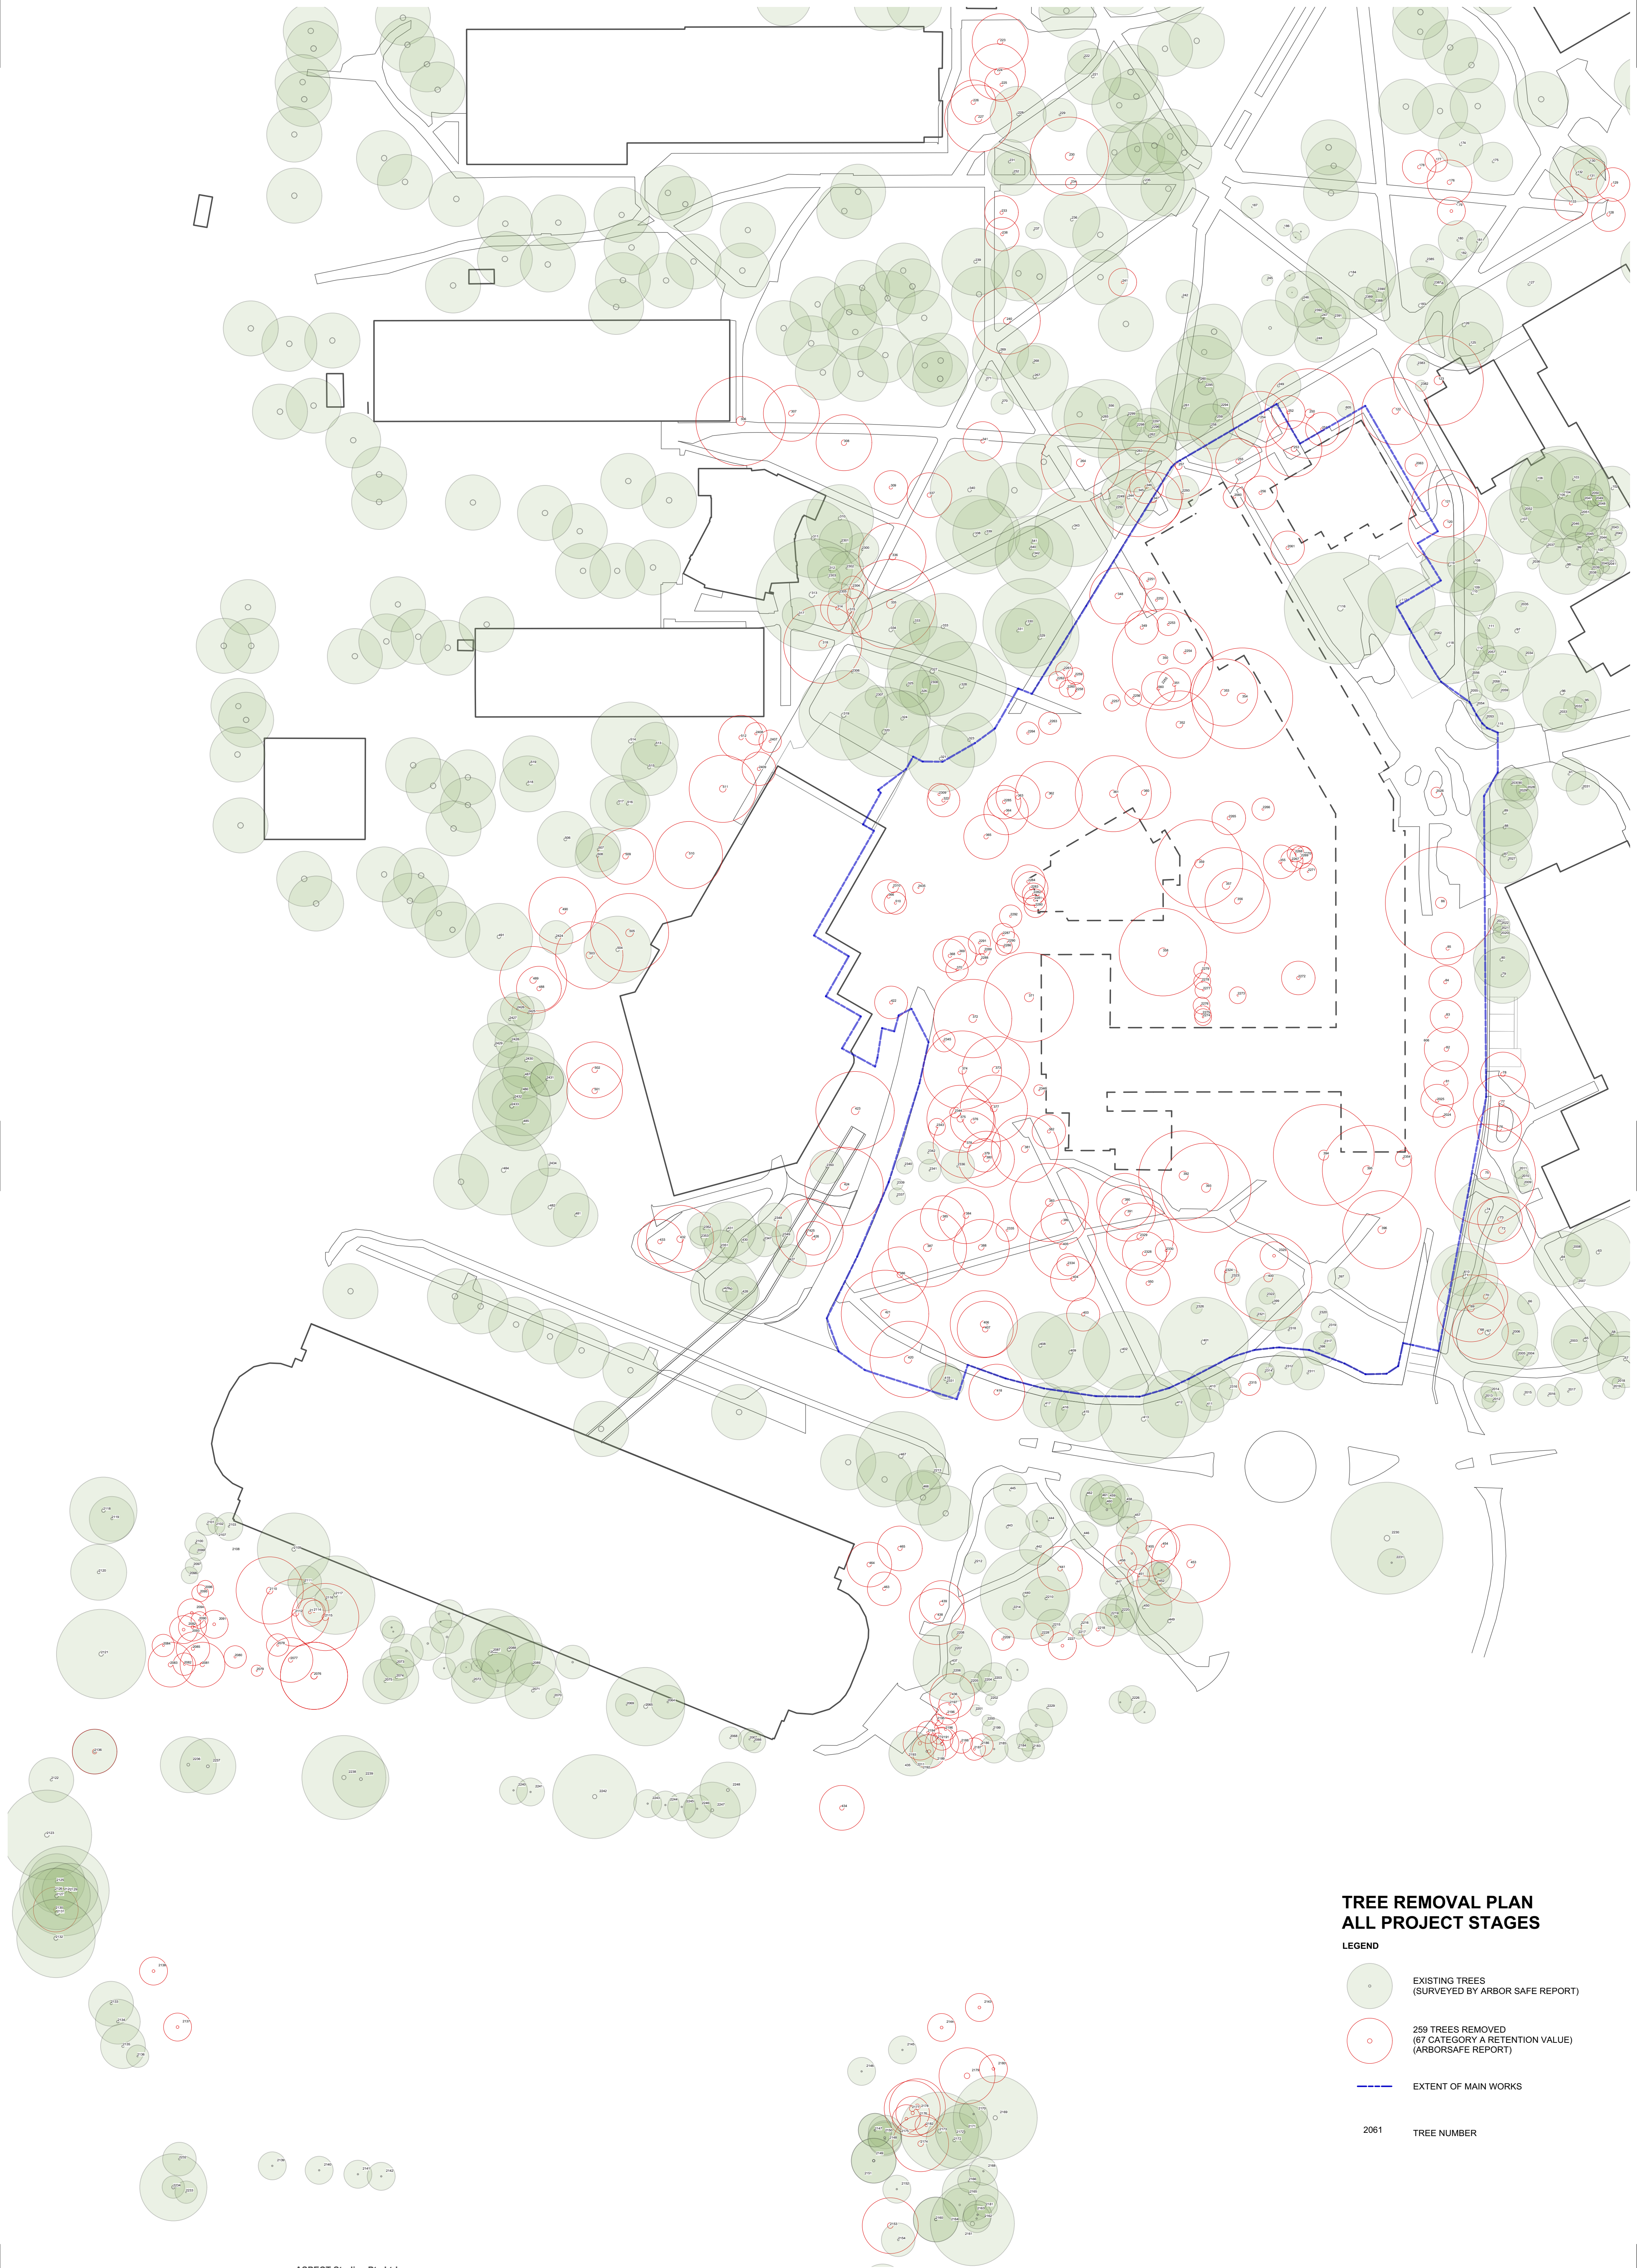

TREE REMOVAL PLAN
ALL PROJECT STAGES

LEGEND

-  EXISTING TREES
(SURVEYED BY ARBOR SAFE REPORT)
-  259 TREES REMOVED
(67 CATEGORY A RETENTION VALUE)
(ARBORSAFE REPORT)
-  EXTENT OF MAIN WORKS
-  2061 TREE NUMBER

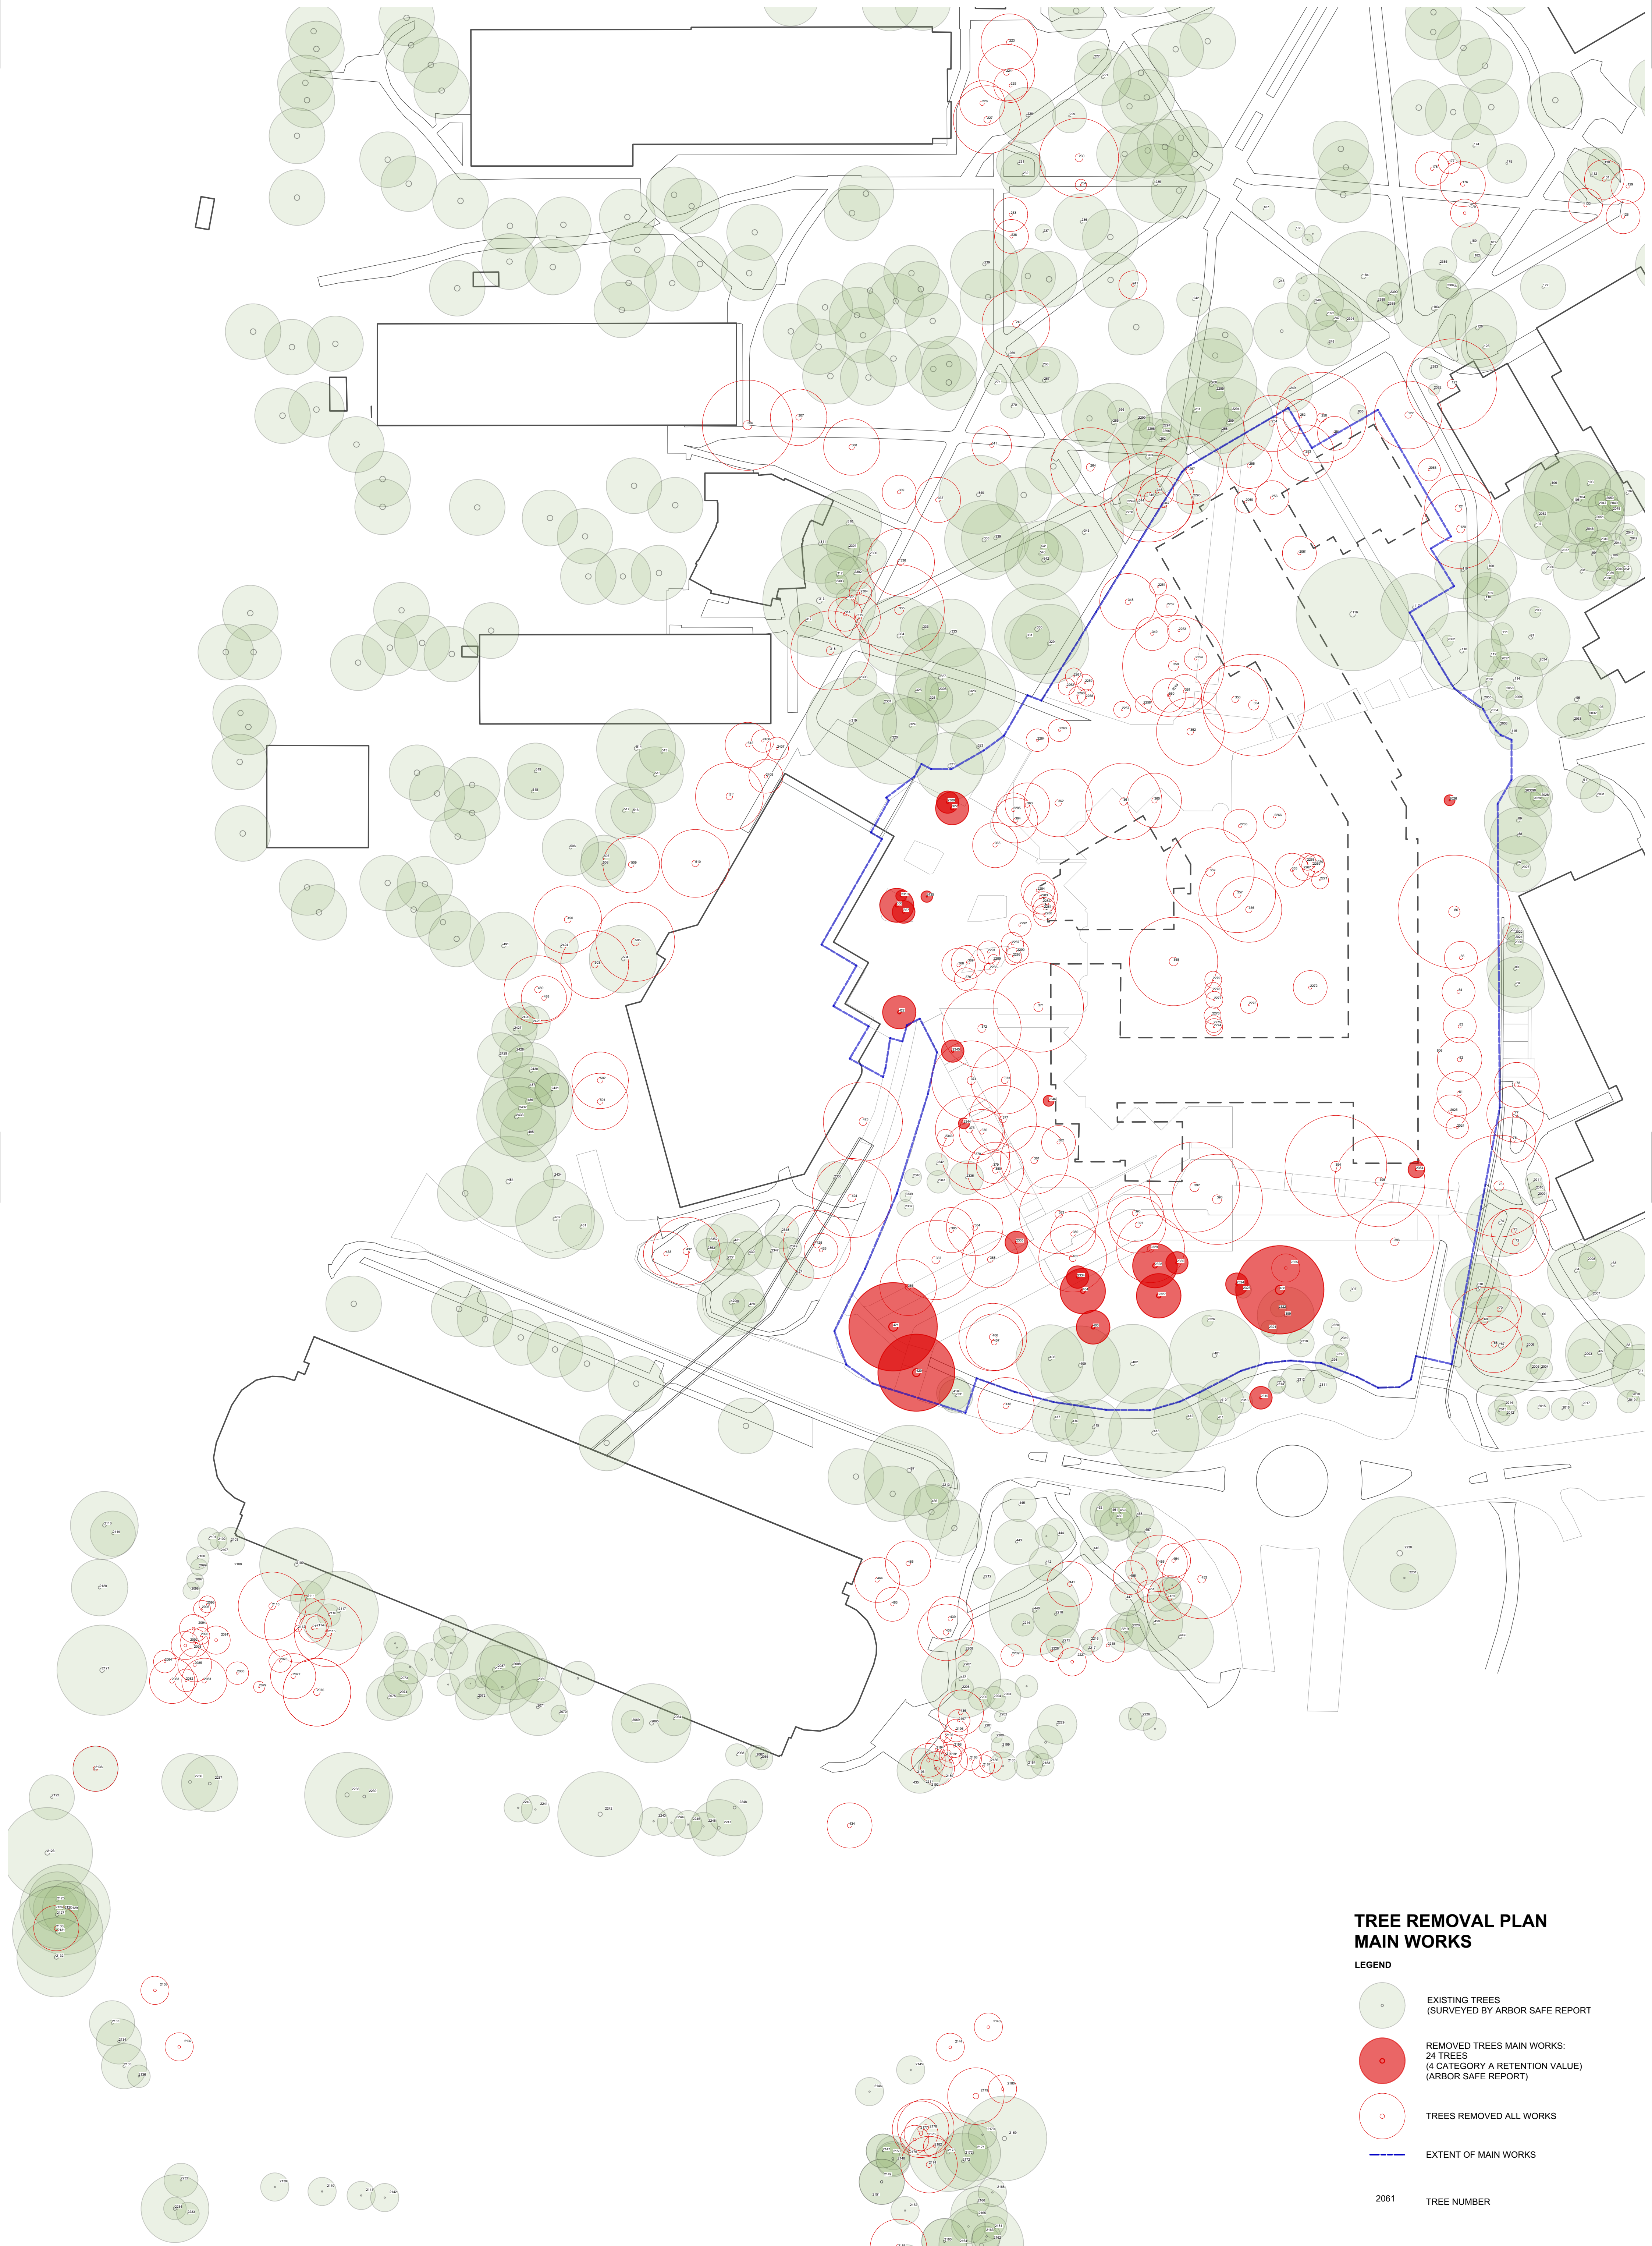

**TREE REMOVAL PLAN
MAIN WORKS**

- LEGEND**
- EXISTING TREES
(SURVEYED BY ARBOR SAFE REPORT)
 - REMOVED TREES MAIN WORKS:
24 TREES
(4 CATEGORY A RETENTION VALUE)
(ARBOR SAFE REPORT)
 - TREES REMOVED ALL WORKS
 - EXTENT OF MAIN WORKS
- | 2061 | TREE NUMBER |
|------|-------------|
|------|-------------|