


GENERAL NOTES
 ALL DIMENSIONS AND EXISTING CONDITIONS
 SHALL BE CHECKED AND VERIFIED BY THE
 CONTRACTOR BEFORE PROCEEDING WITH THE WORK.
 ALL LEVELS RELATIVE TO AUSTRALIAN HEIGHT DATUM.
 DO NOT SCALE DRAWINGS.
 USE FIGURED DIMENSIONS ONLY.

Legend
 Note: Finishes and proprietary items identified reflect the design intent. At this stage of design they are preliminary selections and may be subject to change during design development, documentation and construction processes. Where possible, the design shall utilise these specified finishes or similar to maintain the material qualities, relationship to heritage values and design intent.

MATERIAL	CONSTITUENT MATERIAL IN FACADE TYPES
1 CLEAR GLAZING <i>Vitra Colarban 60 (2) Clear + Clear Glass IGU</i>	FT02, FT06, FT07, FT08, FT10, FT13, FT13N
2 TIMBER DECK <i>Blackbutt Timber</i>	TD01, REFER LANDSCAPE DRAWINGS
3 EXTERIOR FURNITURE	REFER LANDSCAPE DRAWINGS
4 EXPOSED CONCRETE STURCTURAL FRAMES <i>Concrete Colour System Pewter</i>	FT07, FT10
5 CONCRETE STEPPING STONES	REFER LANDSCAPE DRAWINGS
6 BRONZE ALUMINIUM CLADDING AND FRAMING <i>Dulux Fresh Gold</i>	FT07, FT10
7 METAL SOFFITS	
8 EXPOSED FEATURE STRUCTURAL FRAMES, CROSS LAMINATED TIMBER (C.O.L.A.) <i>XLAM treated pine for H3 exposure, clear finish</i>	FT11
9 DARK METAL WINDOW FRAMES <i>Interpon Ultriva Monument Matt</i>	FT02, FT04N, FT06, FT07, FT10, FT13, FT13N
10 TEXTURED BRICKWORK <i>See 15 Exposed Brickwork</i>	FT04 N, FT04 W
11 SANDSTONE PAVING <i>Sam The Paving Man Adelaide Black Exfoliated Honey Jasper Exfoliated and Bush Hammered</i>	REFER LANDSCAPE DRAWINGS
12 METAL LOUVRES <i>Interpon Ultriva Monument Matt</i>	FT13
13 EXTERNAL METAL BATTENS <i>Dulux Fresh Gold</i>	FT07, FT10
14 GLAZING WITH INTEGRATED EXPANDED METAL MESH LAYER <i>Okalux Okatech with Integrated Copper Mesh</i>	FT03
15 EXPOSED BRICKWORK <i>Austral Bricks Bowral Hereford Bronze Bowral Dry Pressed Embassy Red The Avenue Jackson</i>	FT04 N, FT04 W
16 METAL MESH FENCING	REFER LANDSCAPE DRAWINGS
17 DARK ALUMINIUM FRAMING AND CLADDING <i>Interpon Ultriva Monument Matt</i>	FT02, FT04N, FT06, FT07, FT10, FT13, FT13N
18 PALISADE BALUSTRADE <i>Interpon Ultriva Monument Matt</i>	FT10
19 DARK METAL ROOFING <i>Kingspan Basalt Standard Range</i>	FT02, FT03, FT04, FT06, FT07, FT10

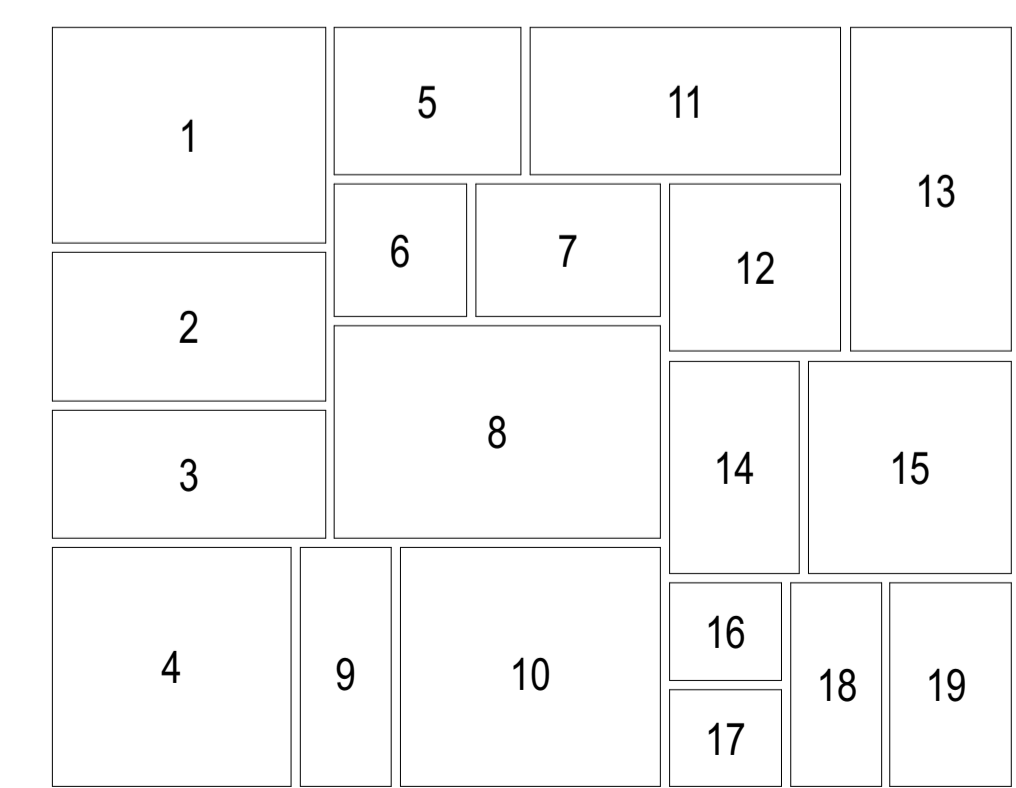

SSD	18/12/19	State Significance	CTK
A01		Development Application	
rev	date	name	by chk

fjmt studio architecture interiors landscape urban community
 sydney melbourne uk
 Level 5, 70 King Street • +61 2 9251 7077 • fjmtstudio.com

project
Fort Street Public School
 Observatory Hill
 Sydney NSW 2000

title
Schedules
Exterior Finishes Samples

scale	first issued	18/10/19
project code	sheet no.	revision
FSS	DA-9011	SSDA01