



ARCADIA

**St Francis Catholic College
SSDA Issue**

Prepared for JDH Architects
09 October 2020

ARCADIA

Issue G

Date 09/10/2020

Prepared By

Georgia Alexander, Senior Landscape Architect

Annabel Spillane, Senior Landscape Architect

Arcadia Sydney

Jones Bay Wharf, Lower Deck, Suite 76

26-32 Pirrama Road, Pyrmont NSW 2009

P 02 8571 2900

E sydney@arcadiala.com.au

arcadiala.com.au

[@arcadialandarch](https://www.instagram.com/arcadialandarch)

Arcadia Landscape Architecture Pty Ltd

ABN 83 148 994 870

We respectfully acknowledge the Traditional Custodians of the lands where we live and work. We acknowledge their unique ability to care for Country and deep spiritual connection to it. We honour Elders past, present and emerging whose knowledge and wisdom has and will ensure the continuation of cultures and traditional practices.

Table of Contents

01



Section 1

- Context
- Local Planting Character
- Concept Masterplan
- Concept Sections
- Plant Palette
- Plant Schedule
- Softworks Plans
- Landscape Details

Context

Edmondson Park

Edmondson Park was rezoned for urban development in 2008 and was one of the first areas to be planned in the NSW Government's South West Priority Growth Area. The area is located 24km from Parramatta, in both the Liverpool and Campbelltown local government areas. The longterm plan of Edmondson Park is to become home to approximately 25,000 new residents, and incorporate an urban lifestyle with plenty of open green spaces that encourage cycling and walking, with access to public transport.

St Francis Catholic College

St Francis Catholic College is a partnership between the Diocese of Wollongong and Edmund Rice Education Australia. The college aims to serve the rapidly developing community of Edmondson Park, neighbouring regions and the parish of Mary, Mother of Church, Macquarie Fields. St Francis Catholic College aims to meet the needs of this rapidly developing growth centre by establishing co-educational classes K-7.



Local Planting Character

Edmondson Park

Edmondson Park sits in the South West of the County of Cumberland. The majority of native vegetation surrounding the site is Shale Plains Woodland, a sub-community of Cumberland Plain Woodland. CPW is listed as a critically endangered ecological community under the TSC and EPBC Acts. This community is dominated by Grey Box (*Eucalyptus moluccana*) with Native Blackthorn (*Bursaria spinosa*) being the dominant shrub species. The greatest diversity of this community occurs in the ground layer where a vast array of grasses, forbs and herbaceous species are present, most notably Kangaroo Grass (*Themeda australis*), Windmill Grass (*Chloris ventricosa*) and Saltbush (*Enardia* spp.).


A large area of Alluvial Woodland, part of the TSC Act listed community River-Flat Eucalypt Forest on Coastal Floodplains occurs in areas around the site. This community is dominated by a thick canopy of *Casuarina glauca* with a low diversity of understorey species present, the cover primarily comprising of *Microlaena stipoides*.

St Francis Catholic College


Within the subject site of St Francis Catholic College, minimal native vegetation is present. Field surveys confirmed that the vegetation within the subject site has been cleared of remnant vegetation and the original soil profile altered. The vegetation comprises of weed species and a mown oval. One *Corymbia maculata* in the north east of the site is present and occasional individual plants of *Einadia trigonos* and *Themeda triandra*.



Stage One Landscaping Plan

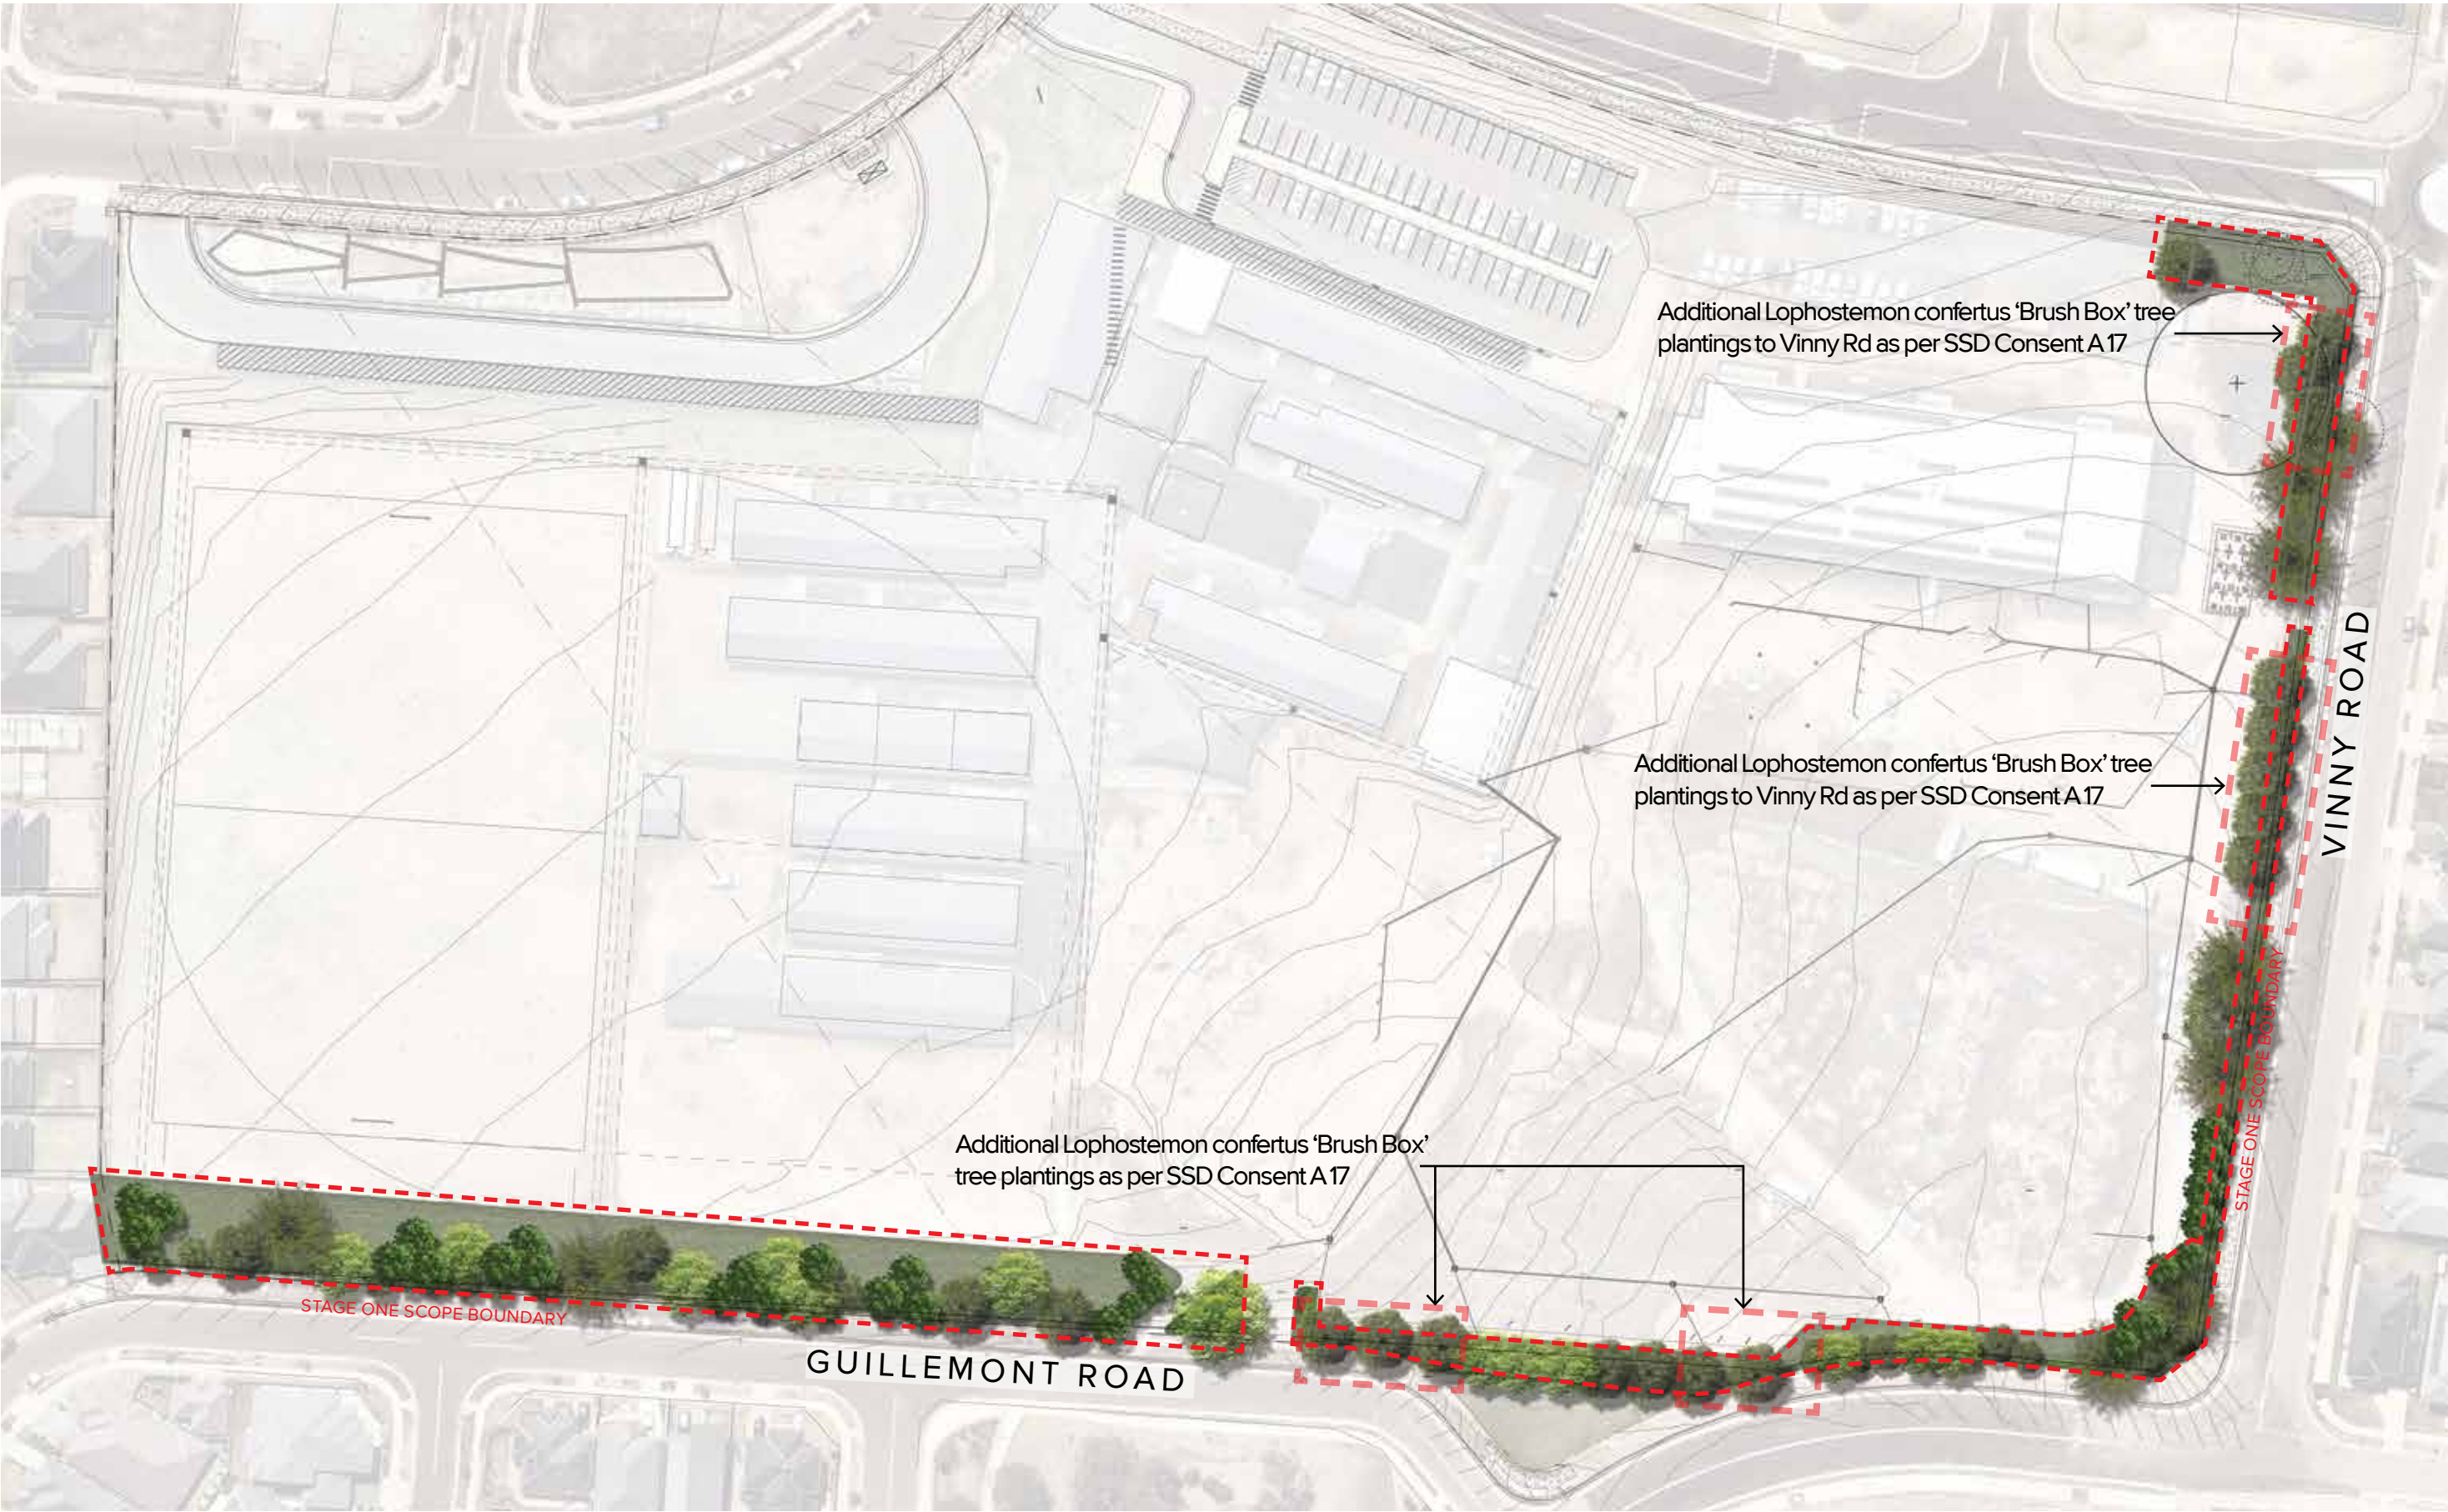

Landscape Sections

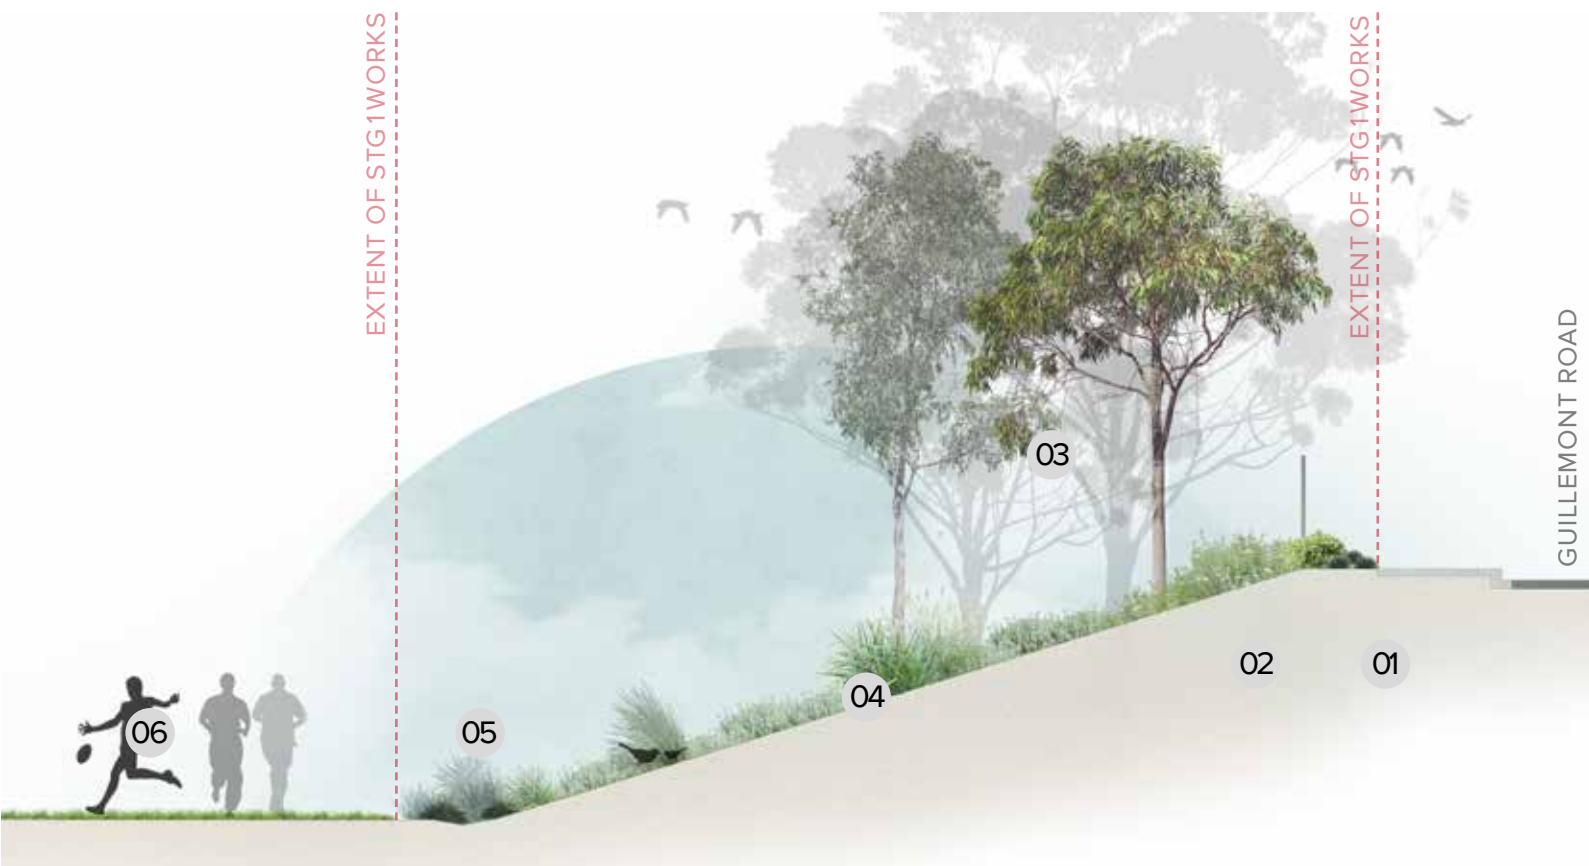

SECTION A



SECTION B


LEGEND

- 01 Existing public road + footpath
- 02 New boundary fencing to match existing
Minimum 1m from consolidated lot
boundary with planting buffer
- 03 Native tree planting to high section
of embankment
- 04 Proposed planting to embankment
- 05 Planted swale to help capture +
redirect water
- 06 School Oval


KEY PLAN



Landscape Sections

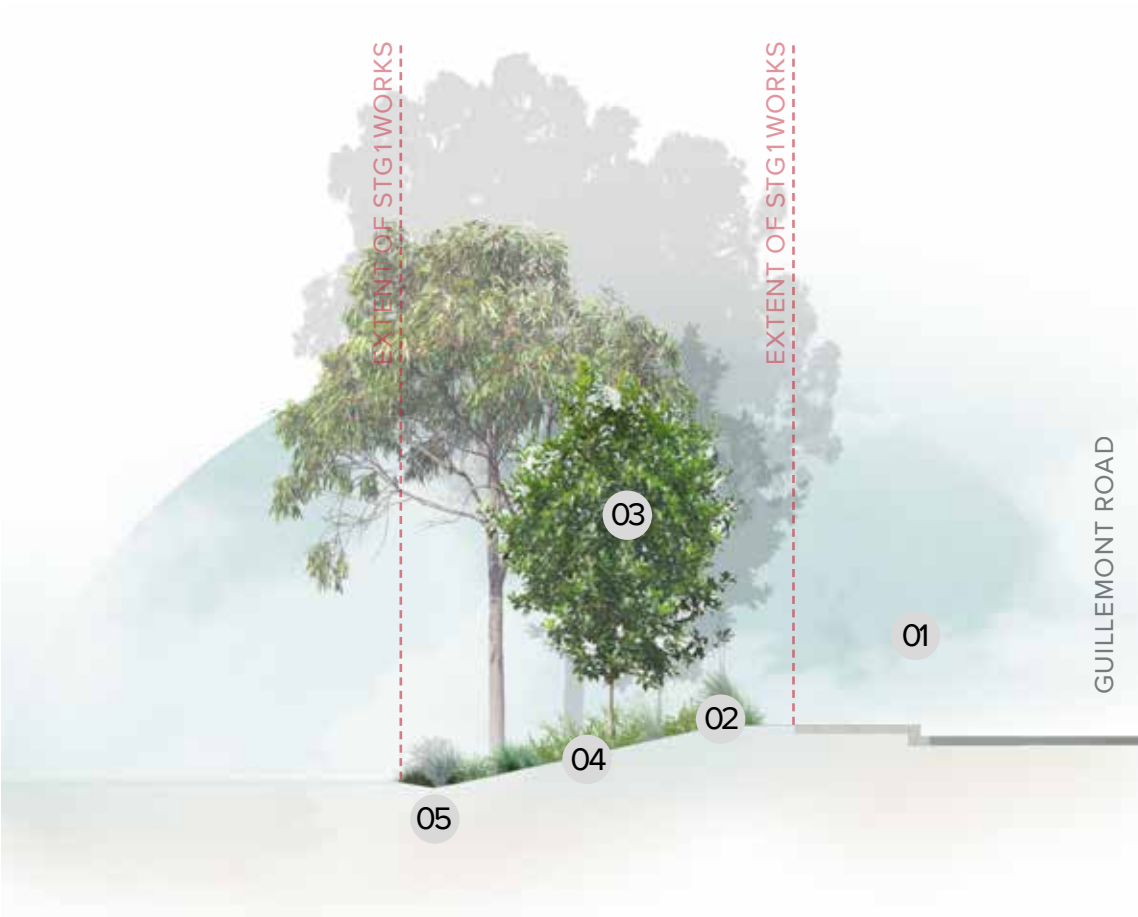

SECTION C

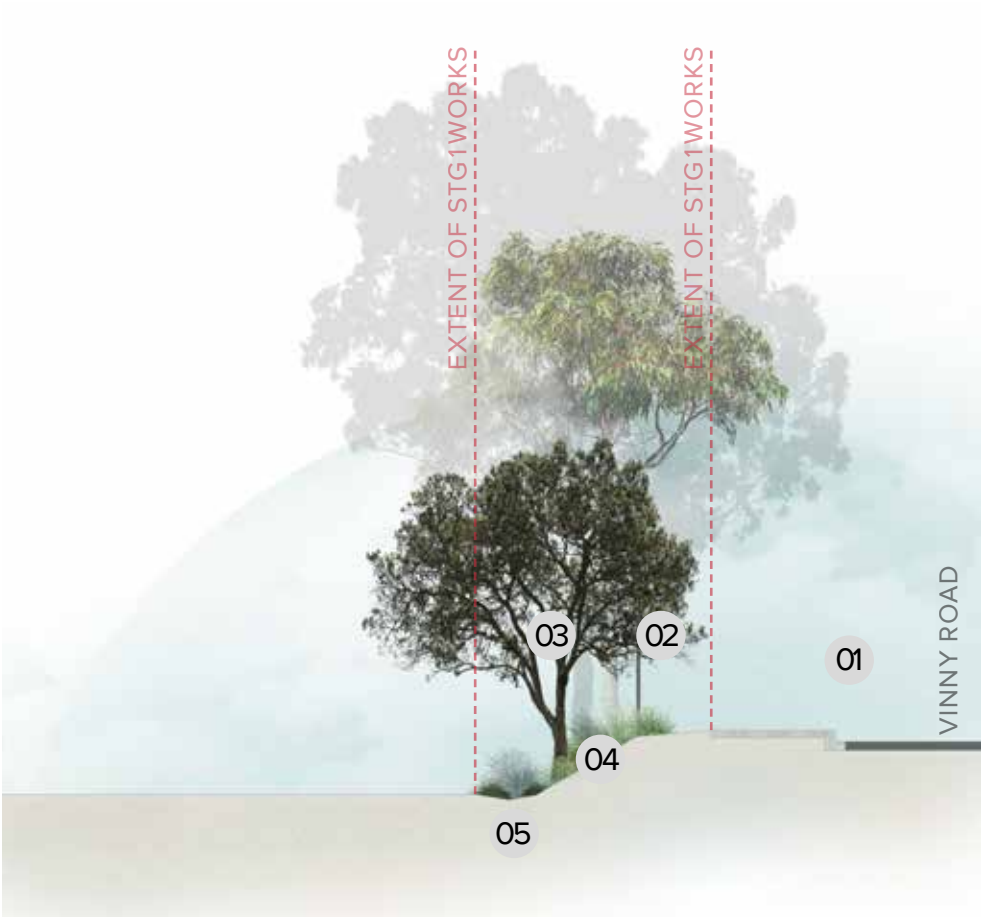


SECTION D

LEGEND

- 01 Existing public road + footpath
- 02 Boundary fence with planting in front
- 03 Native tree planting to high section of embankment
- 04 Proposed planting to embankment
- 05 Planted swale to help capture + redirect water



KEY PLAN

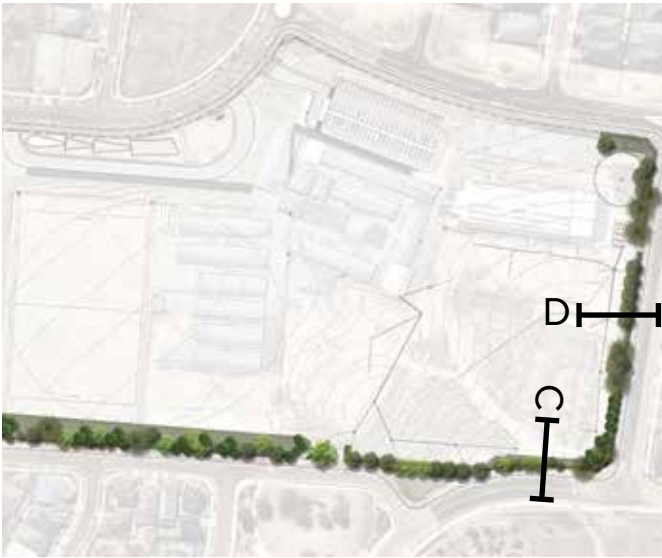

Planting Schedule


19-648 ST FRANCIS CATHOLIC COLLEGE PLANT SCHEDULE_STAGE ONE

CODE	BOTANIC NAME	COMMON NAME	MATURE SIZE (h x w) (m)	PROPOSED POT SIZE	QUANTITY
TREES & PALMS					
As	<i>Acmena smithii</i> 'Sublime'	Sublime Lilly Pilly	5 x 2-3	200LT	3
Bi	<i>Banksia integrifolia</i>	Coastal Banksia	6 x 1-2	200LT	10
Bs*	<i>Bursaria spinosa</i>	Sweet Bursaria	2.5 x 1.5-2	200LT	37
Er	<i>Elaeocarpus reticulatus</i>	Blueberry Ash	8-10 x 3-5	200LT	23
Ec	<i>Eucalyptus caesia</i> 'Silver Princess'	Silver Princess Gum	6-8 x 3-4	200LT	16
Lc	<i>Lophostemon confertus</i>	Brush Box	8-12 x 5-7	200LT	28
MI^	<i>Melaleuca linarifolia</i>	Snow in Summer	10 x 4	200LT	13
TI	<i>Tristanopsis laurina</i> 'Luscious'	'Luscious' Water Gum	7-12 x 5	200LT	25
SHRUBS & ACCENTS					
Ap*	<i>Acacia parramattensis</i>	Parramatta Wattle	4 x 3	75LT	20
Al	<i>Acacia cognata</i> 'Limelight'	River Wattle	0.5-1 x 1-1.2	300mm	79
Ase	<i>Adenanthos sericeus</i>	Woollybush	1-5 x 1-5	45LT	27
Cg	<i>Casuarina glauca</i> 'Green Wave'	Green Wave She-Oak	1-2 x 1-2	300mm	56
Ca	<i>Correa alba</i> var. <i>Alba</i>	White Correa	1-1.5 x 1-1.5	300mm	85
Lb	<i>Leucophyta brownii</i>	Cushion Bush	1-1.2 x 1-1.2	300mm	77
GRASSES & GROUND COVER MATRIX					
Am^	<i>Arthropodium milleflorum</i>	Pale Vanilla Lily	1 x 0.3	150mm	1386
Av^	<i>Aristida vagans</i>	Speargrass	0.8 x 0.5	150mm	740
Pg	<i>Pycnosorus globosus</i>	Billy Buttons	0.3-1 x 0.2-0.5	200mm	1110
DI^	<i>Dianella longifolia</i>	Blue Flax Lily	0.8 x 0.5	150mm	1849
LI^	<i>Lomandra longifolia</i>	Spiny-Head Mat Rush	1.2 x 1	200mm	2772
Ta^	<i>Themeda australis</i>	Kangaroo Grass	1.5 x 0.5	150mm	2772
Oa*	<i>Oplismenus aemulus</i>	Australian Basket Grass	0.3 x spreading	150mm	1386
GROUND COVER MATRIX					
Ba^	<i>Brunoniella australis</i>	Blue Trumpet	0.20 x spreading	150mm	760
Dr^	<i>Dichondra repens</i>	Kidney Weed	0.05-0.15 x 2	140mm	403
Vp*	<i>Veronica plebeia</i>	Creeping speedwell	0.10 x 1	150mm	403
Pp*	<i>Pratia purpurascens</i>	White Root	0.15 x spreading	150mm	403
Mp	<i>Myoporum parvifolium</i> 'Yareena'	Yareena Creeping Boobialla	0.10 x 3	140mm	281
SWALE MATRIX					
Ast	<i>Austrostipa stipoides</i>	Prickly Spear Grass	0.8-1 x 0.8-1	150mm	348
Ba	<i>Baumea articulata</i>	Jointed twig-rush	1.5 x 1	150mm	348
Em*	<i>Entolasia merginata</i>	Bordered Panic Grass	0.8 x 2	150mm	348
Mss*	<i>Microlaena stipoides</i> var. <i>stipoides</i>	Weeping Grass	1 x 0.2	150mm	348
Ju	<i>Juncus usitatus</i>	Common Rush	0.6 x 1	150mm	348
BIORETENTION MIX					
Ba	<i>Baumea articulata</i>	Jointed twig-rush	1.5 x 1	150mm	143
Es	<i>Eleocharis sphacelata</i>	Tall Spike Rush	1.2 x spreading	150mm	198
Sv	<i>Schoenoplectus validus</i>	River Club-Rush	1.5 x 1	150mm	214
Tm	<i>Triglochin micro tuberosum</i>	Water Ribbons	1.5 x 1	150mm	132


LEGEND
*Alluvial Woodland Species
^Shale Plain Woodland Species
All other species included are Australian Natives

A black and white photograph of a modern outdoor patio. In the foreground, a small bird with a dark cap is perched on the edge of a wooden table. To the left, a tree with long, slender leaves hangs over the patio. In the background, there is a wooden fence, a stone fire pit, and a large white umbrella. The scene is set in a contemporary outdoor environment.

APPENDIX

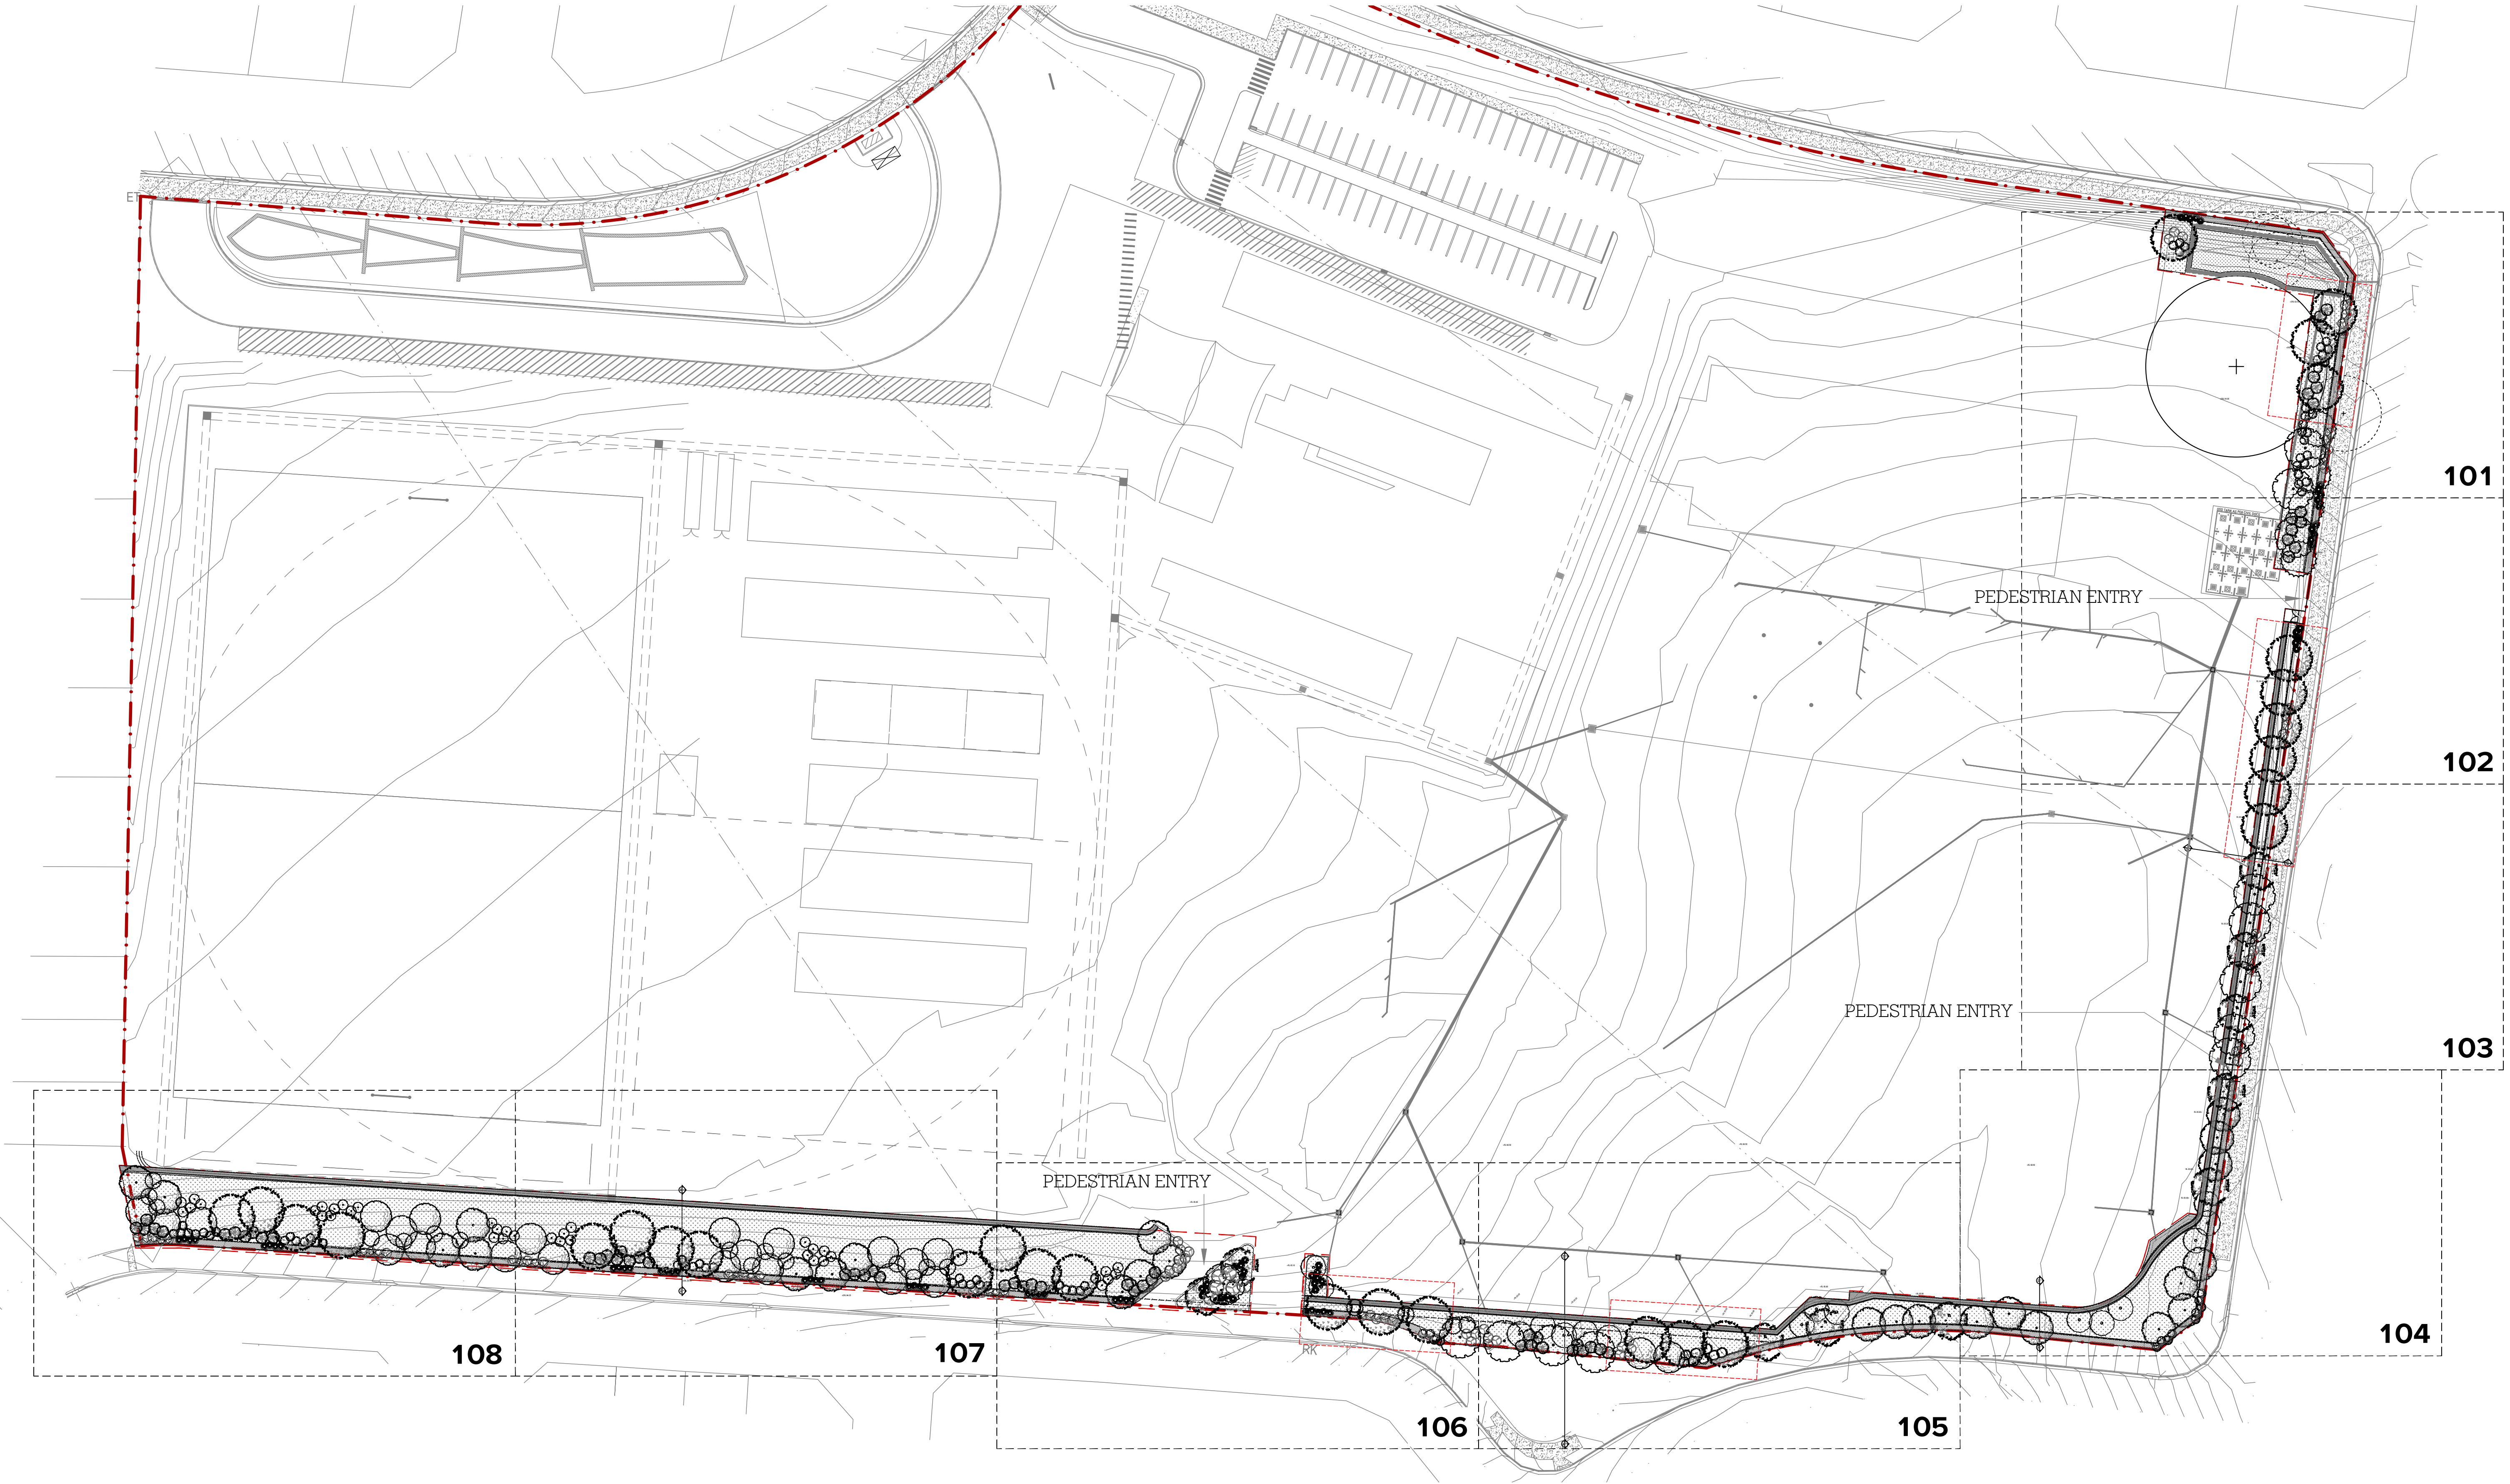




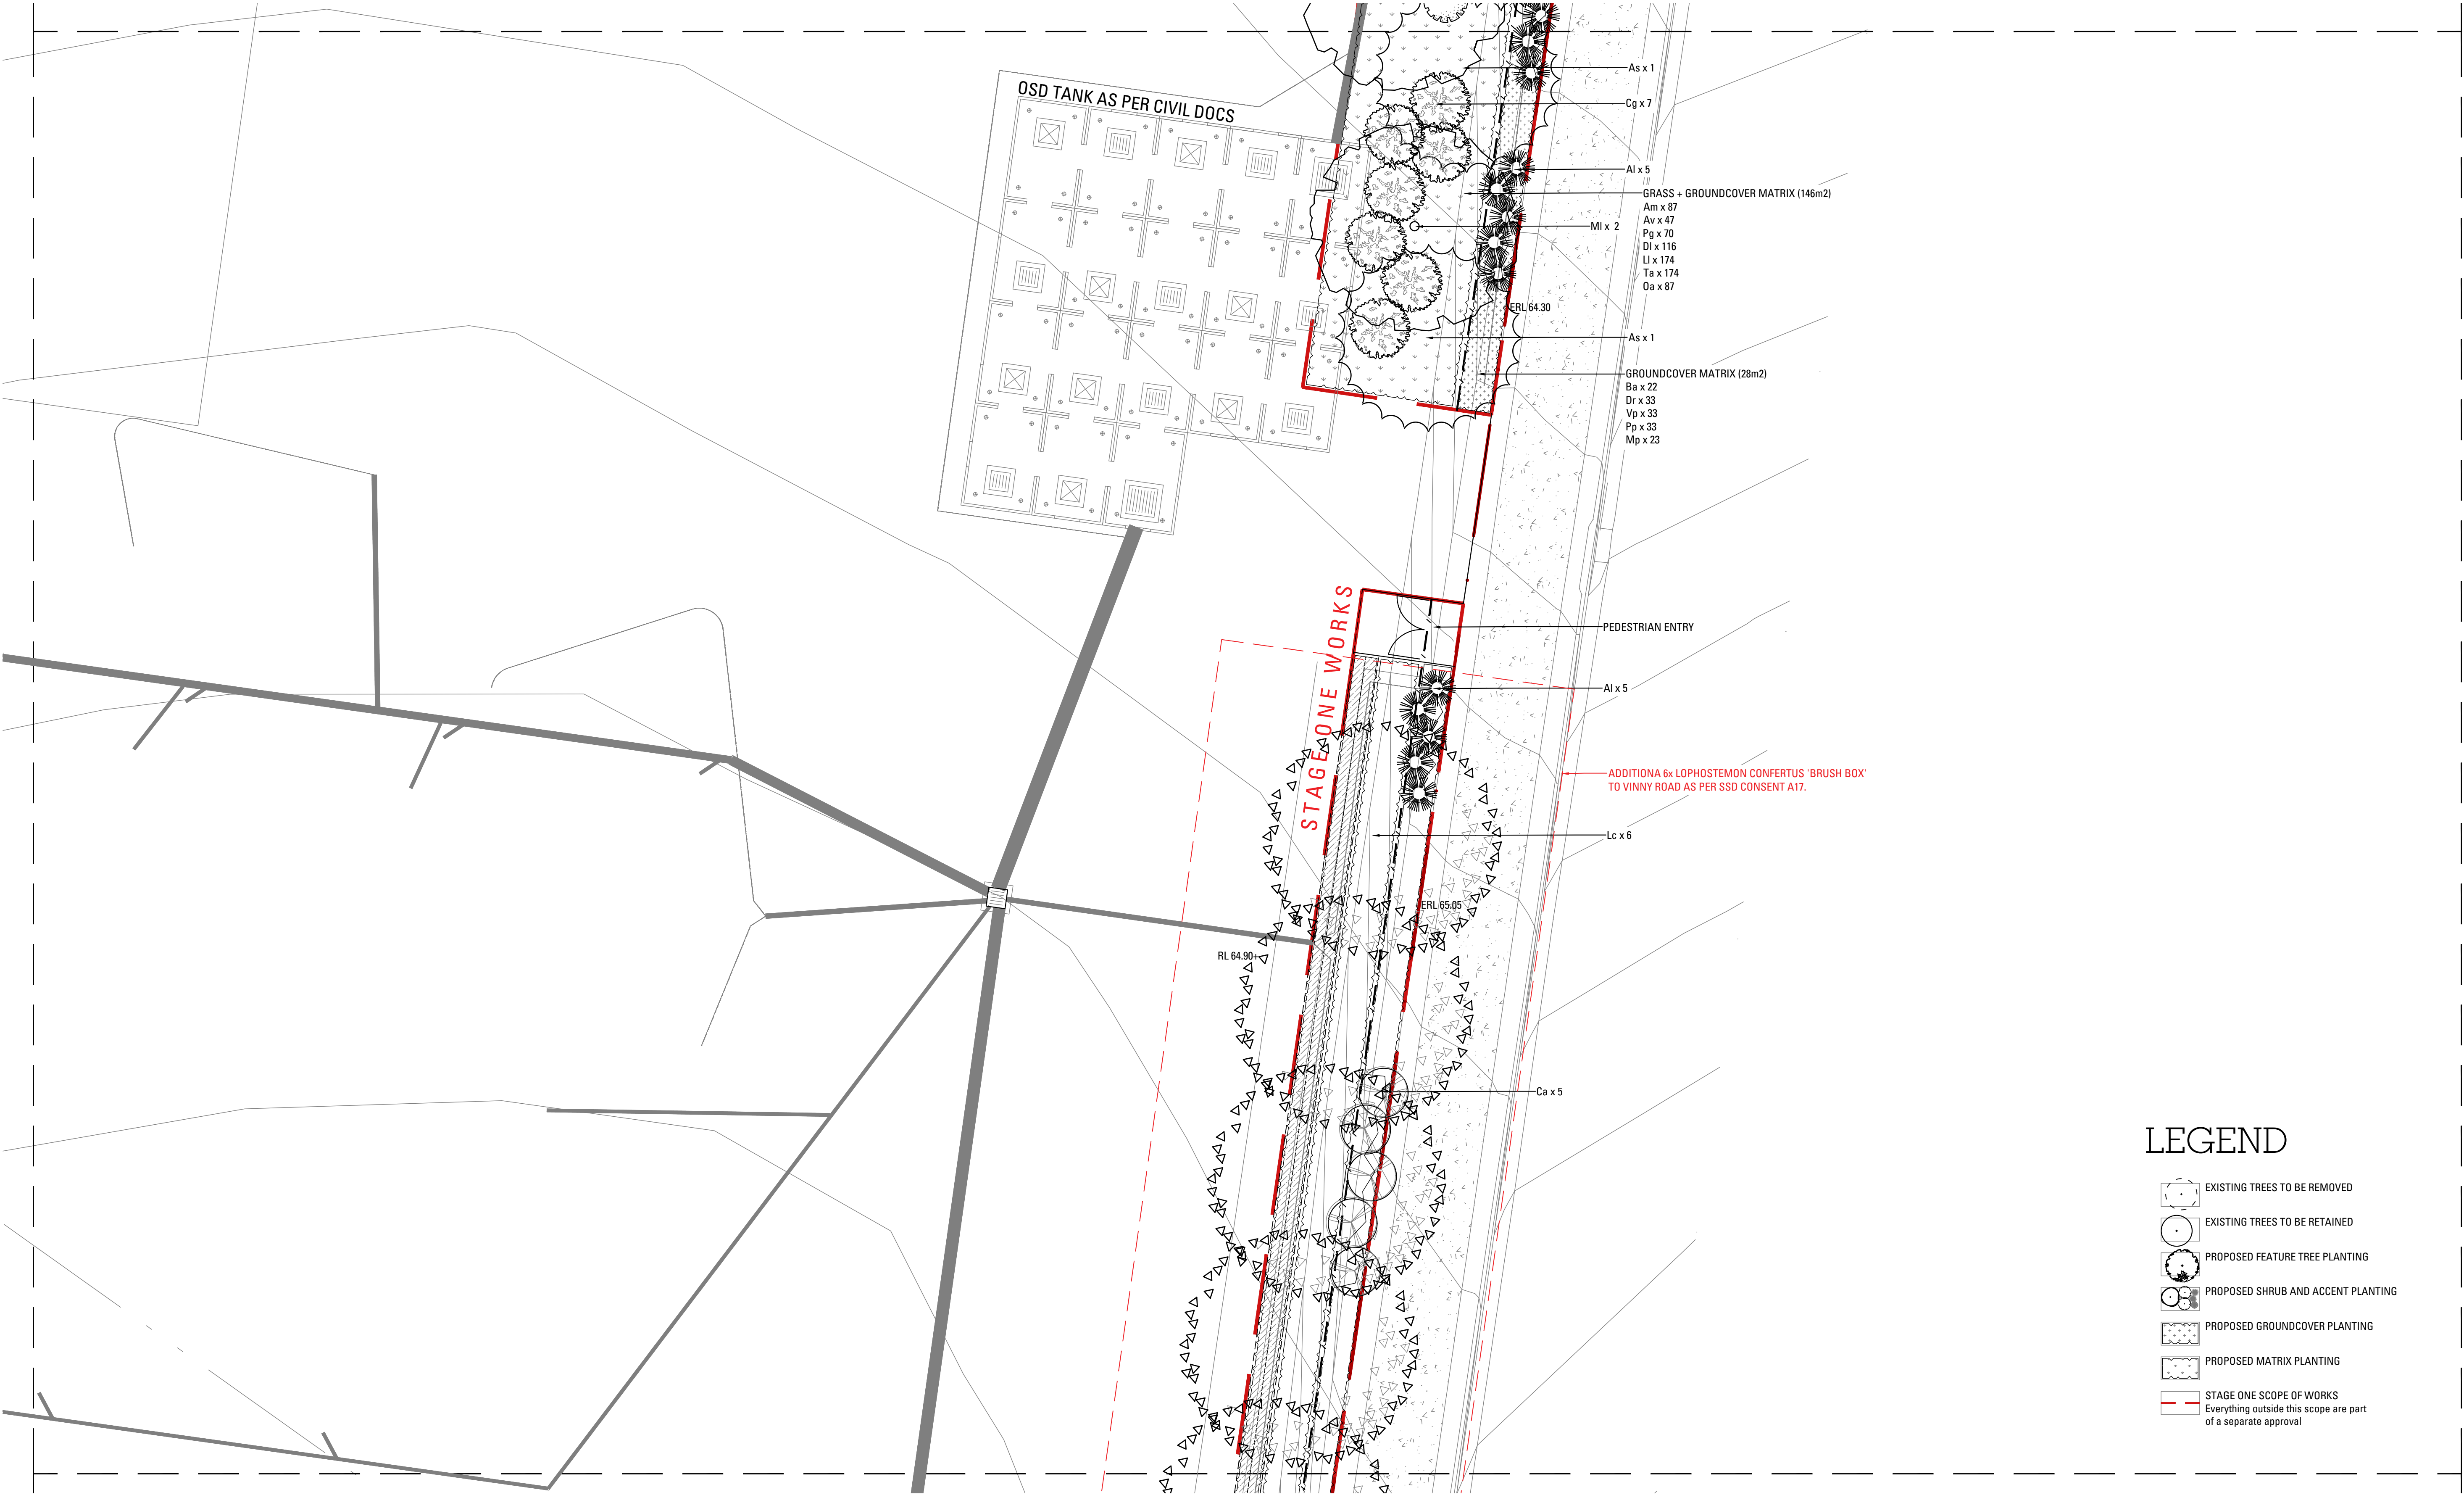

LEGEND

- EXISTING TREES TO BE REMOVED
- EXISTING TREES TO BE RETAINED
- PROPOSED FEATURE TREE PLANTING
- PROPOSED SHRUB AND ACCENT PLANTING
- PROPOSED GROUND COVER PLANTING
- PROPOSED MATRIX PLANTING
- STAGE ONE SCOPE OF WORKS
Everything outside this scope are part of a separate approval



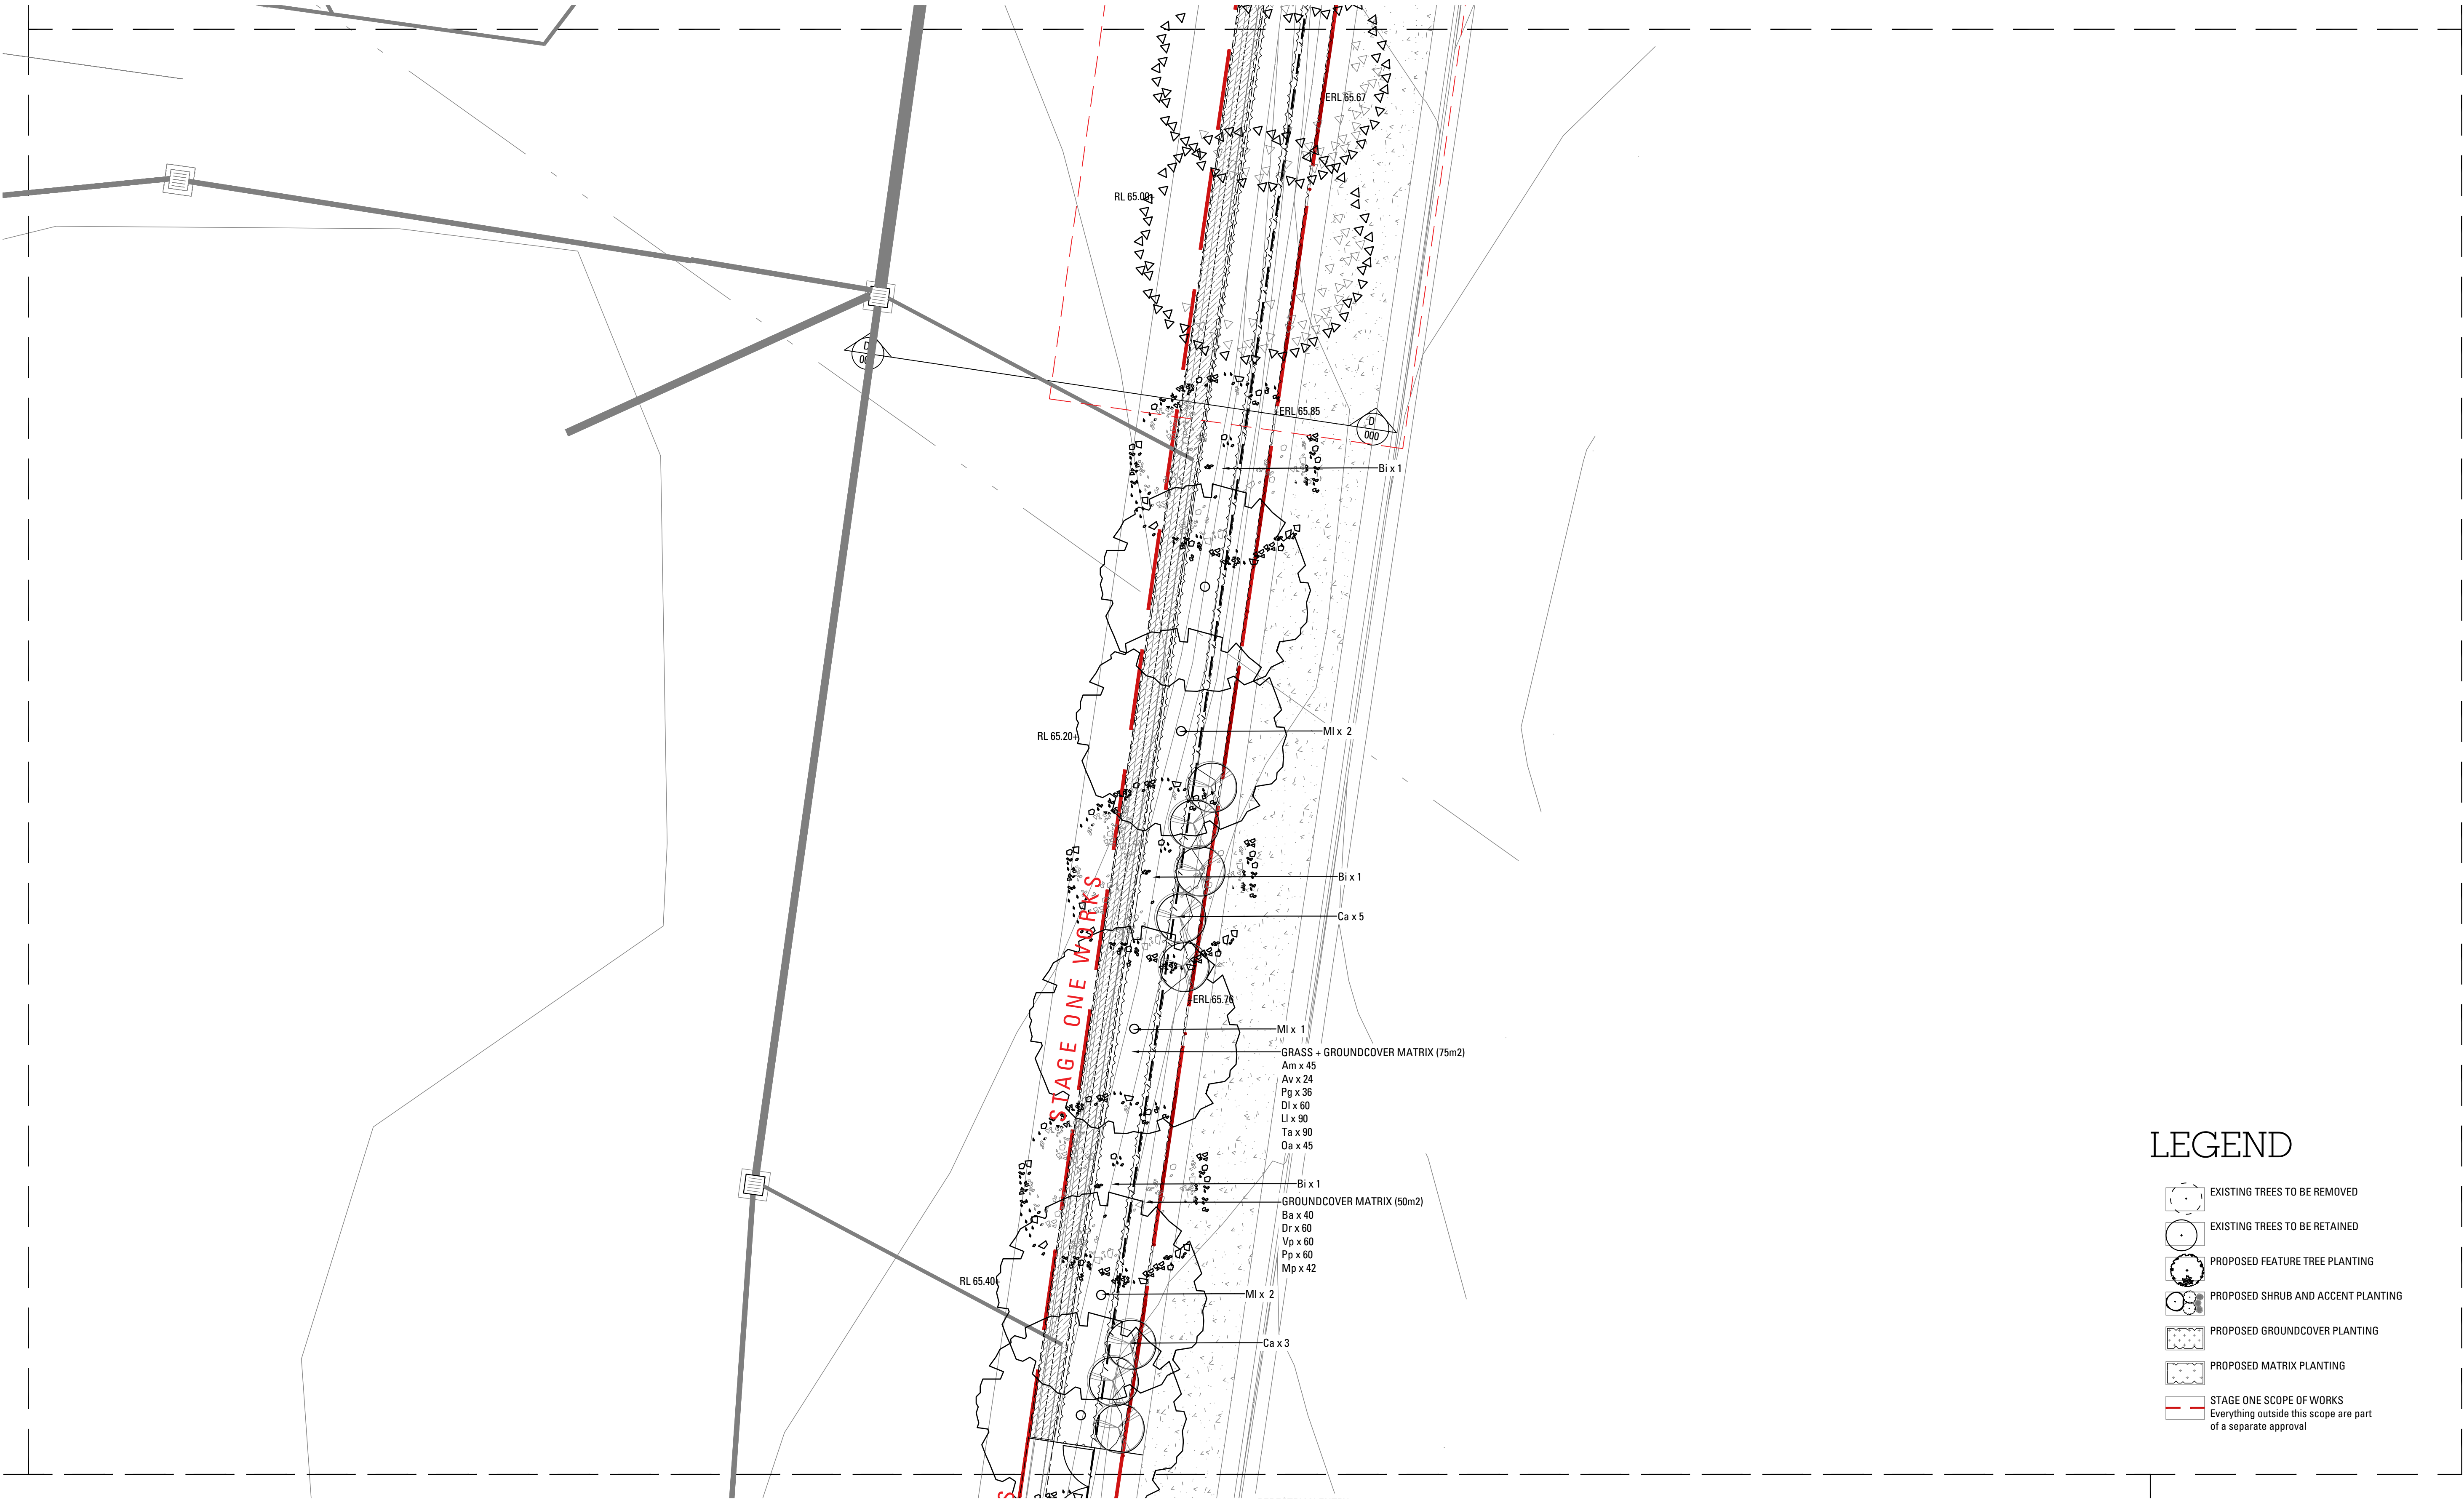

LEGEND

- EXISTING TREES TO BE REMOVED
- EXISTING TREES TO BE RETAINED
- PROPOSED FEATURE TREE PLANTING
- PROPOSED SHRUB AND ACCENT PLANTING
- PROPOSED GROUND COVER PLANTING
- PROPOSED MATRIX PLANTING
- STAGE ONE SCOPE OF WORKS
Everything outside this scope are part of a separate approval








LEGEND


- EXISTING TREES TO BE REMOVED
- EXISTING TREES TO BE RETAINED
- PROPOSED FEATURE TREE PLANTING
- PROPOSED SHRUB AND ACCENT PLANTING
- PROPOSED GROUNDCOVER PLANTING
- PROPOSED MATRIX PLANTING
- STAGE ONE SCOPE OF WORKS
Everything outside this scope are part of a separate approval




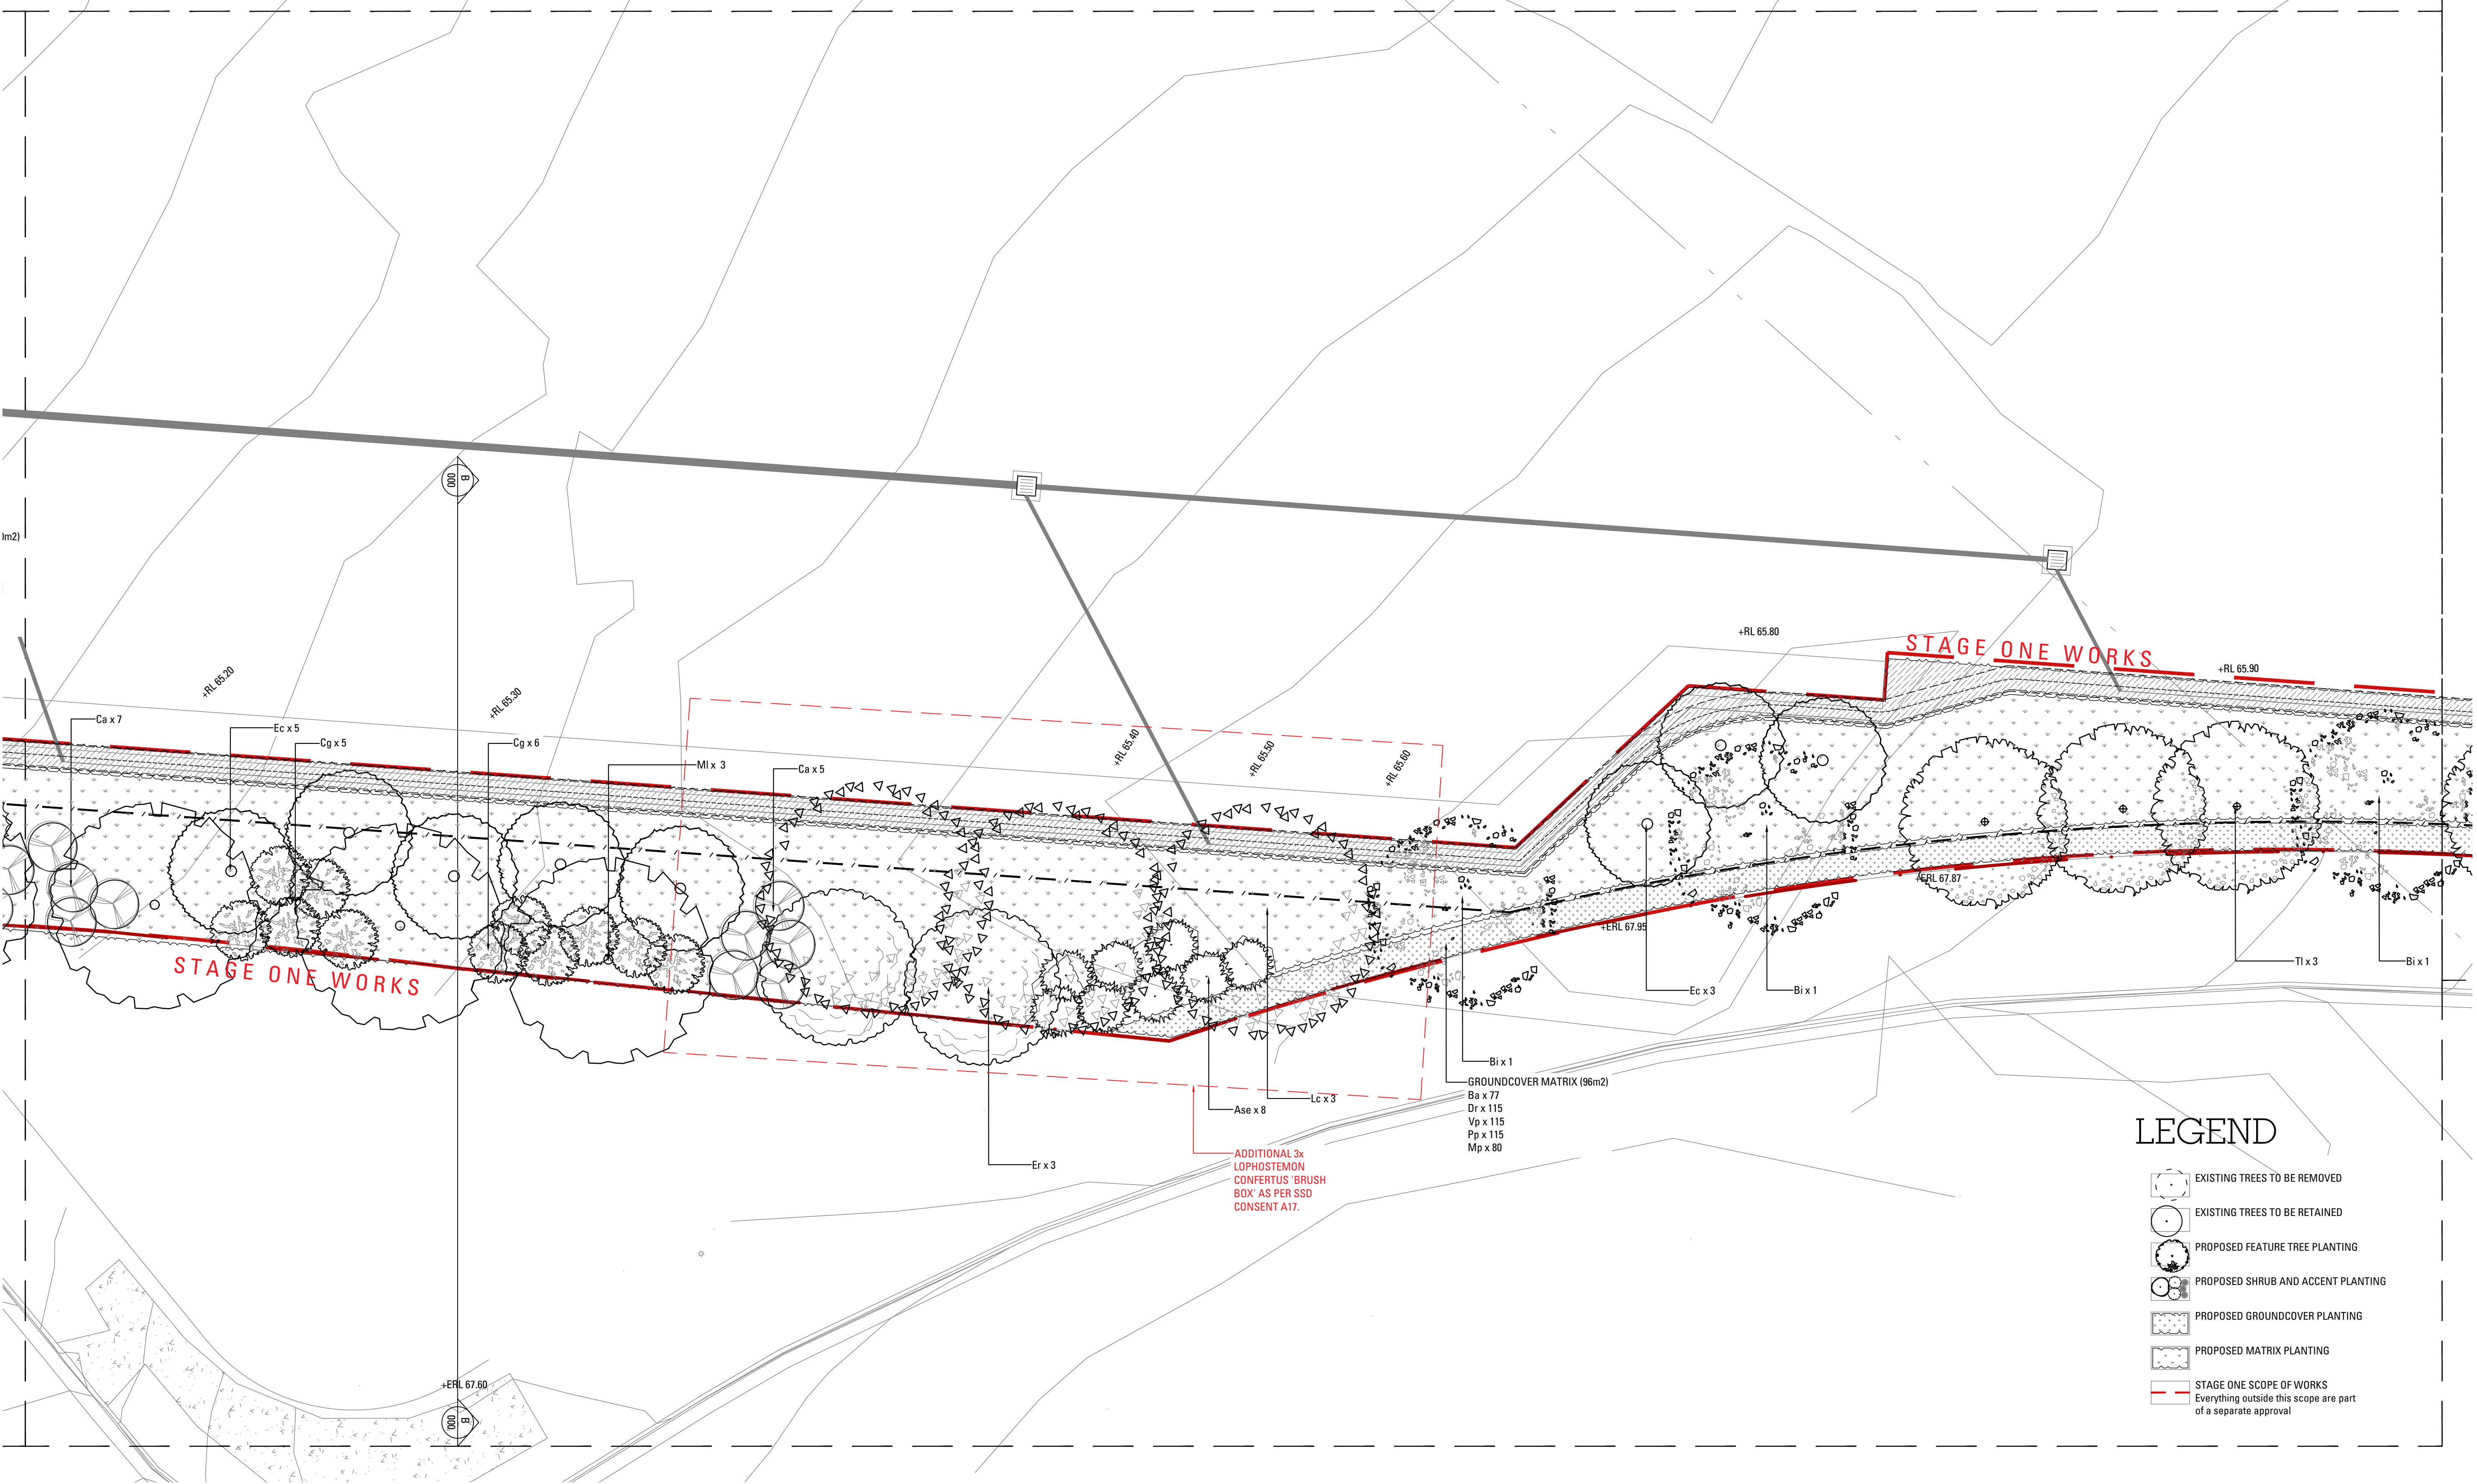

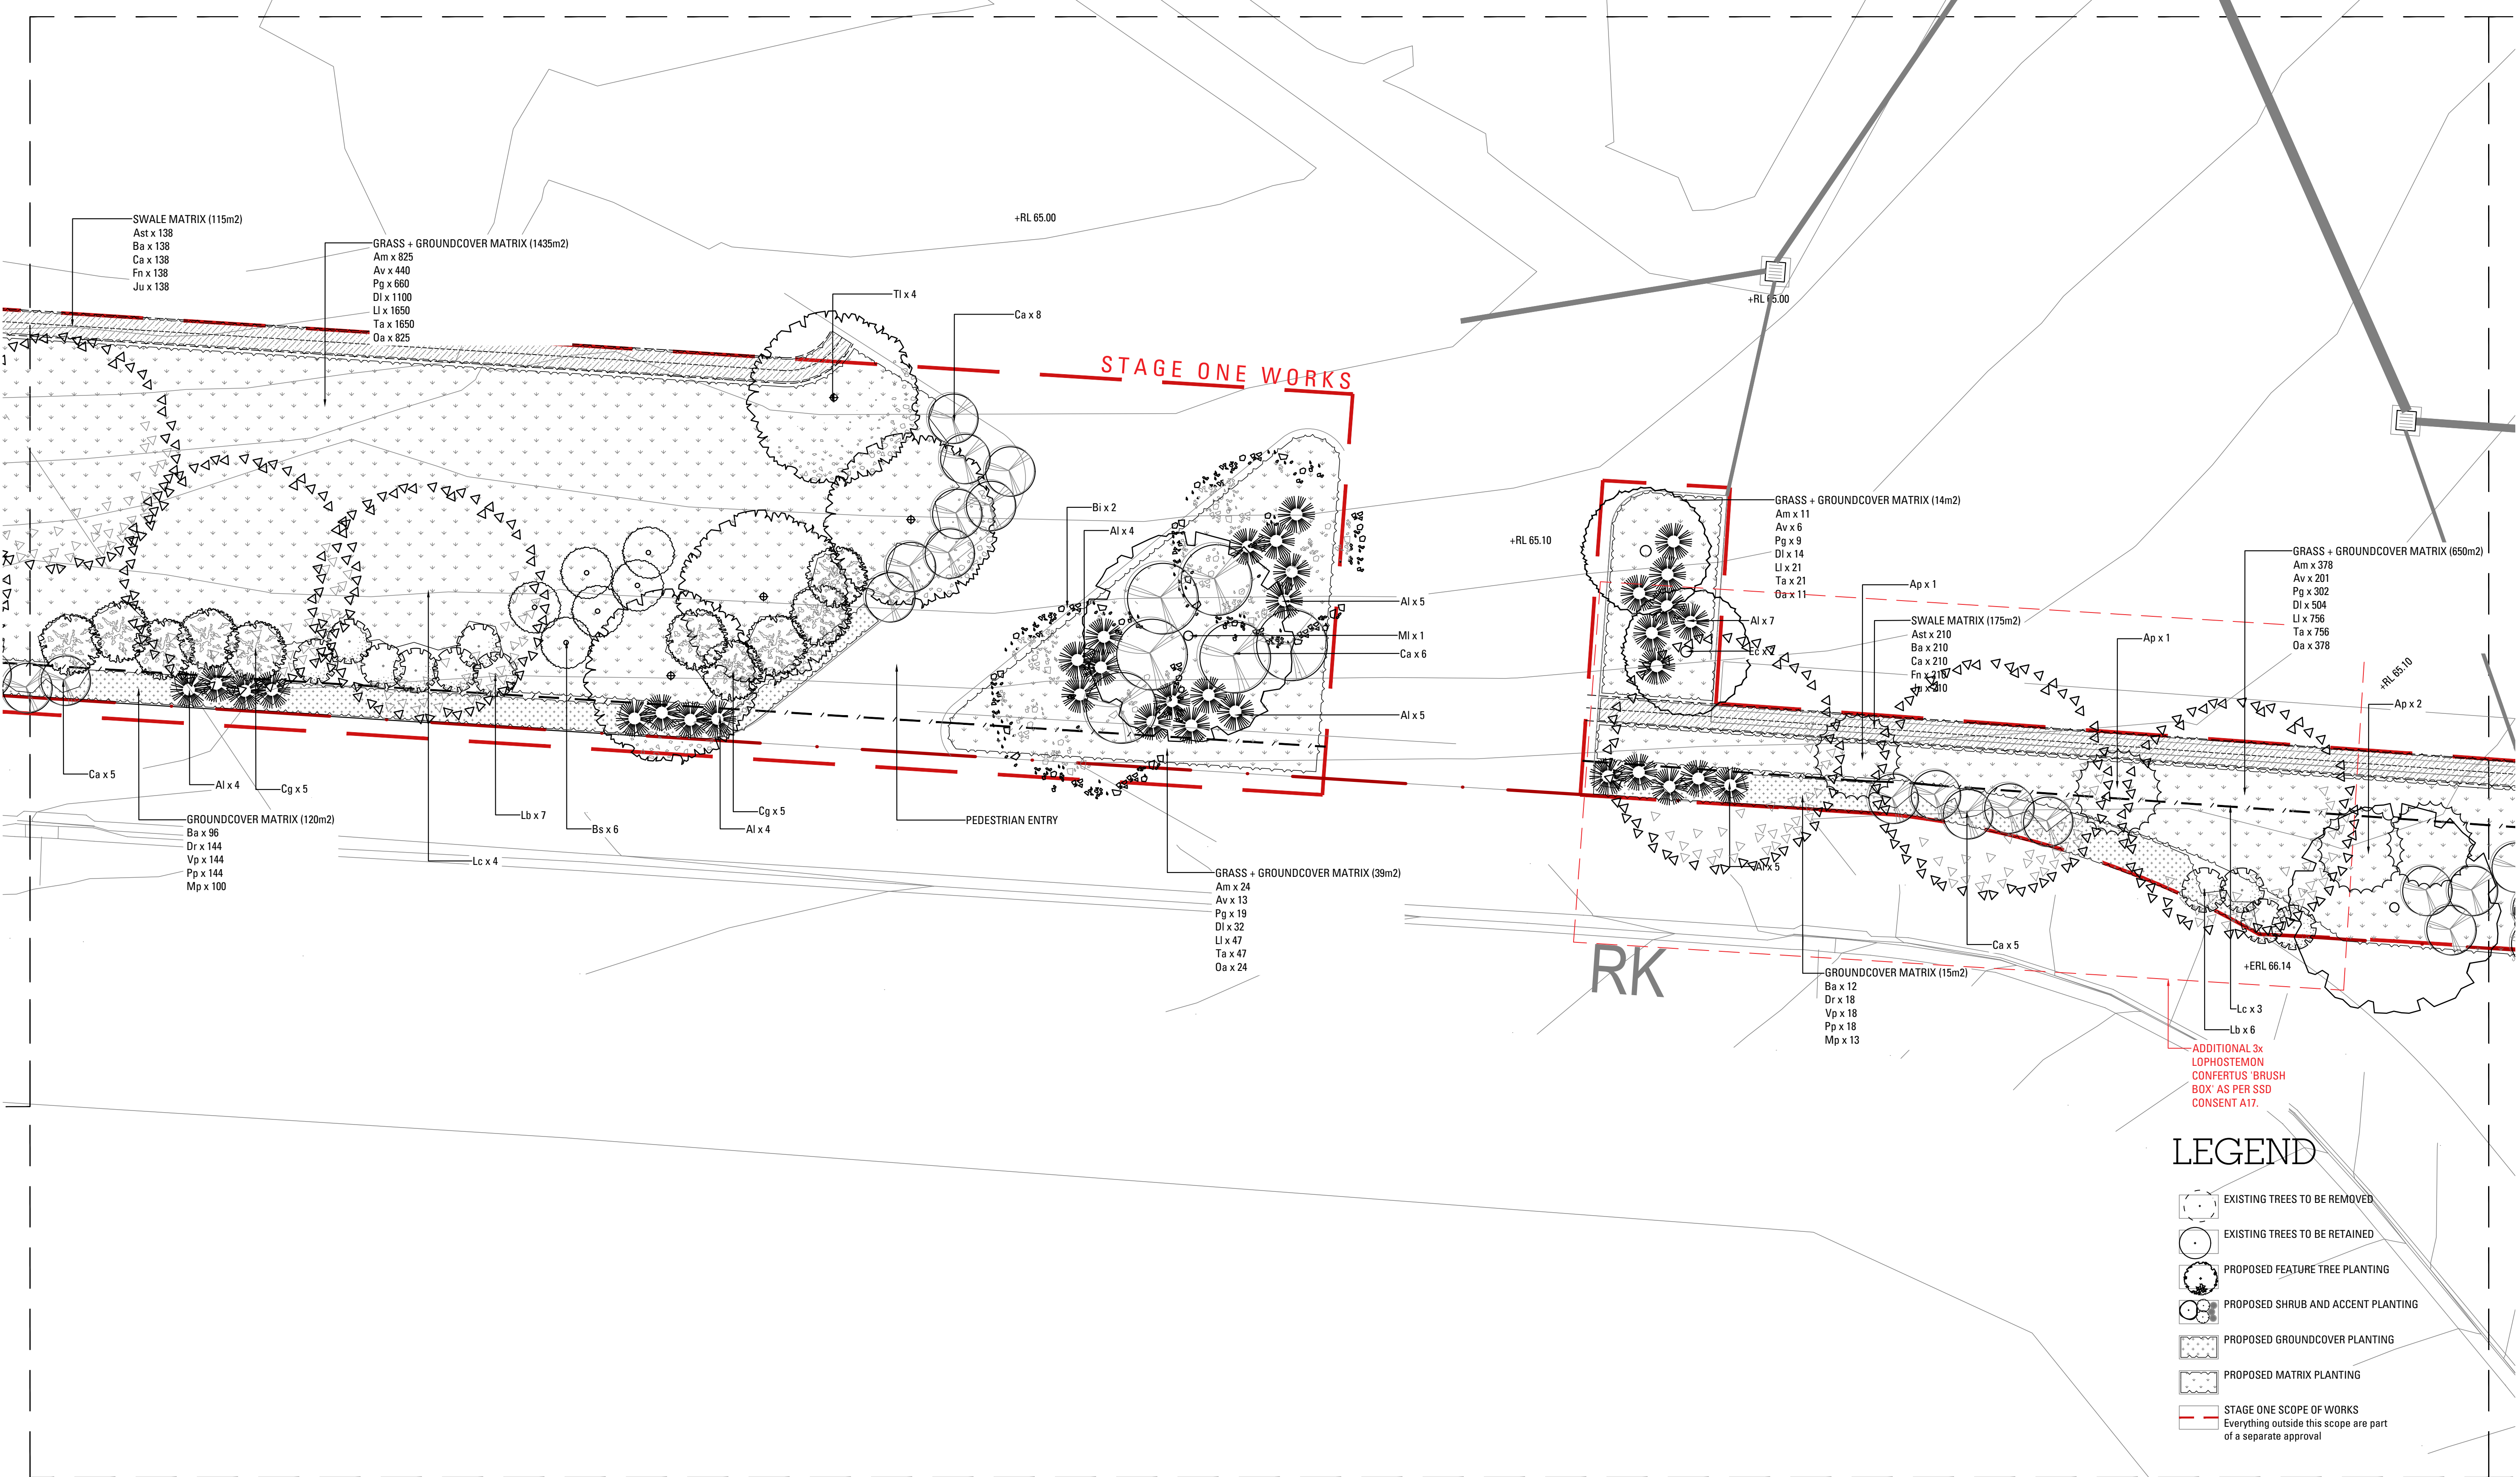


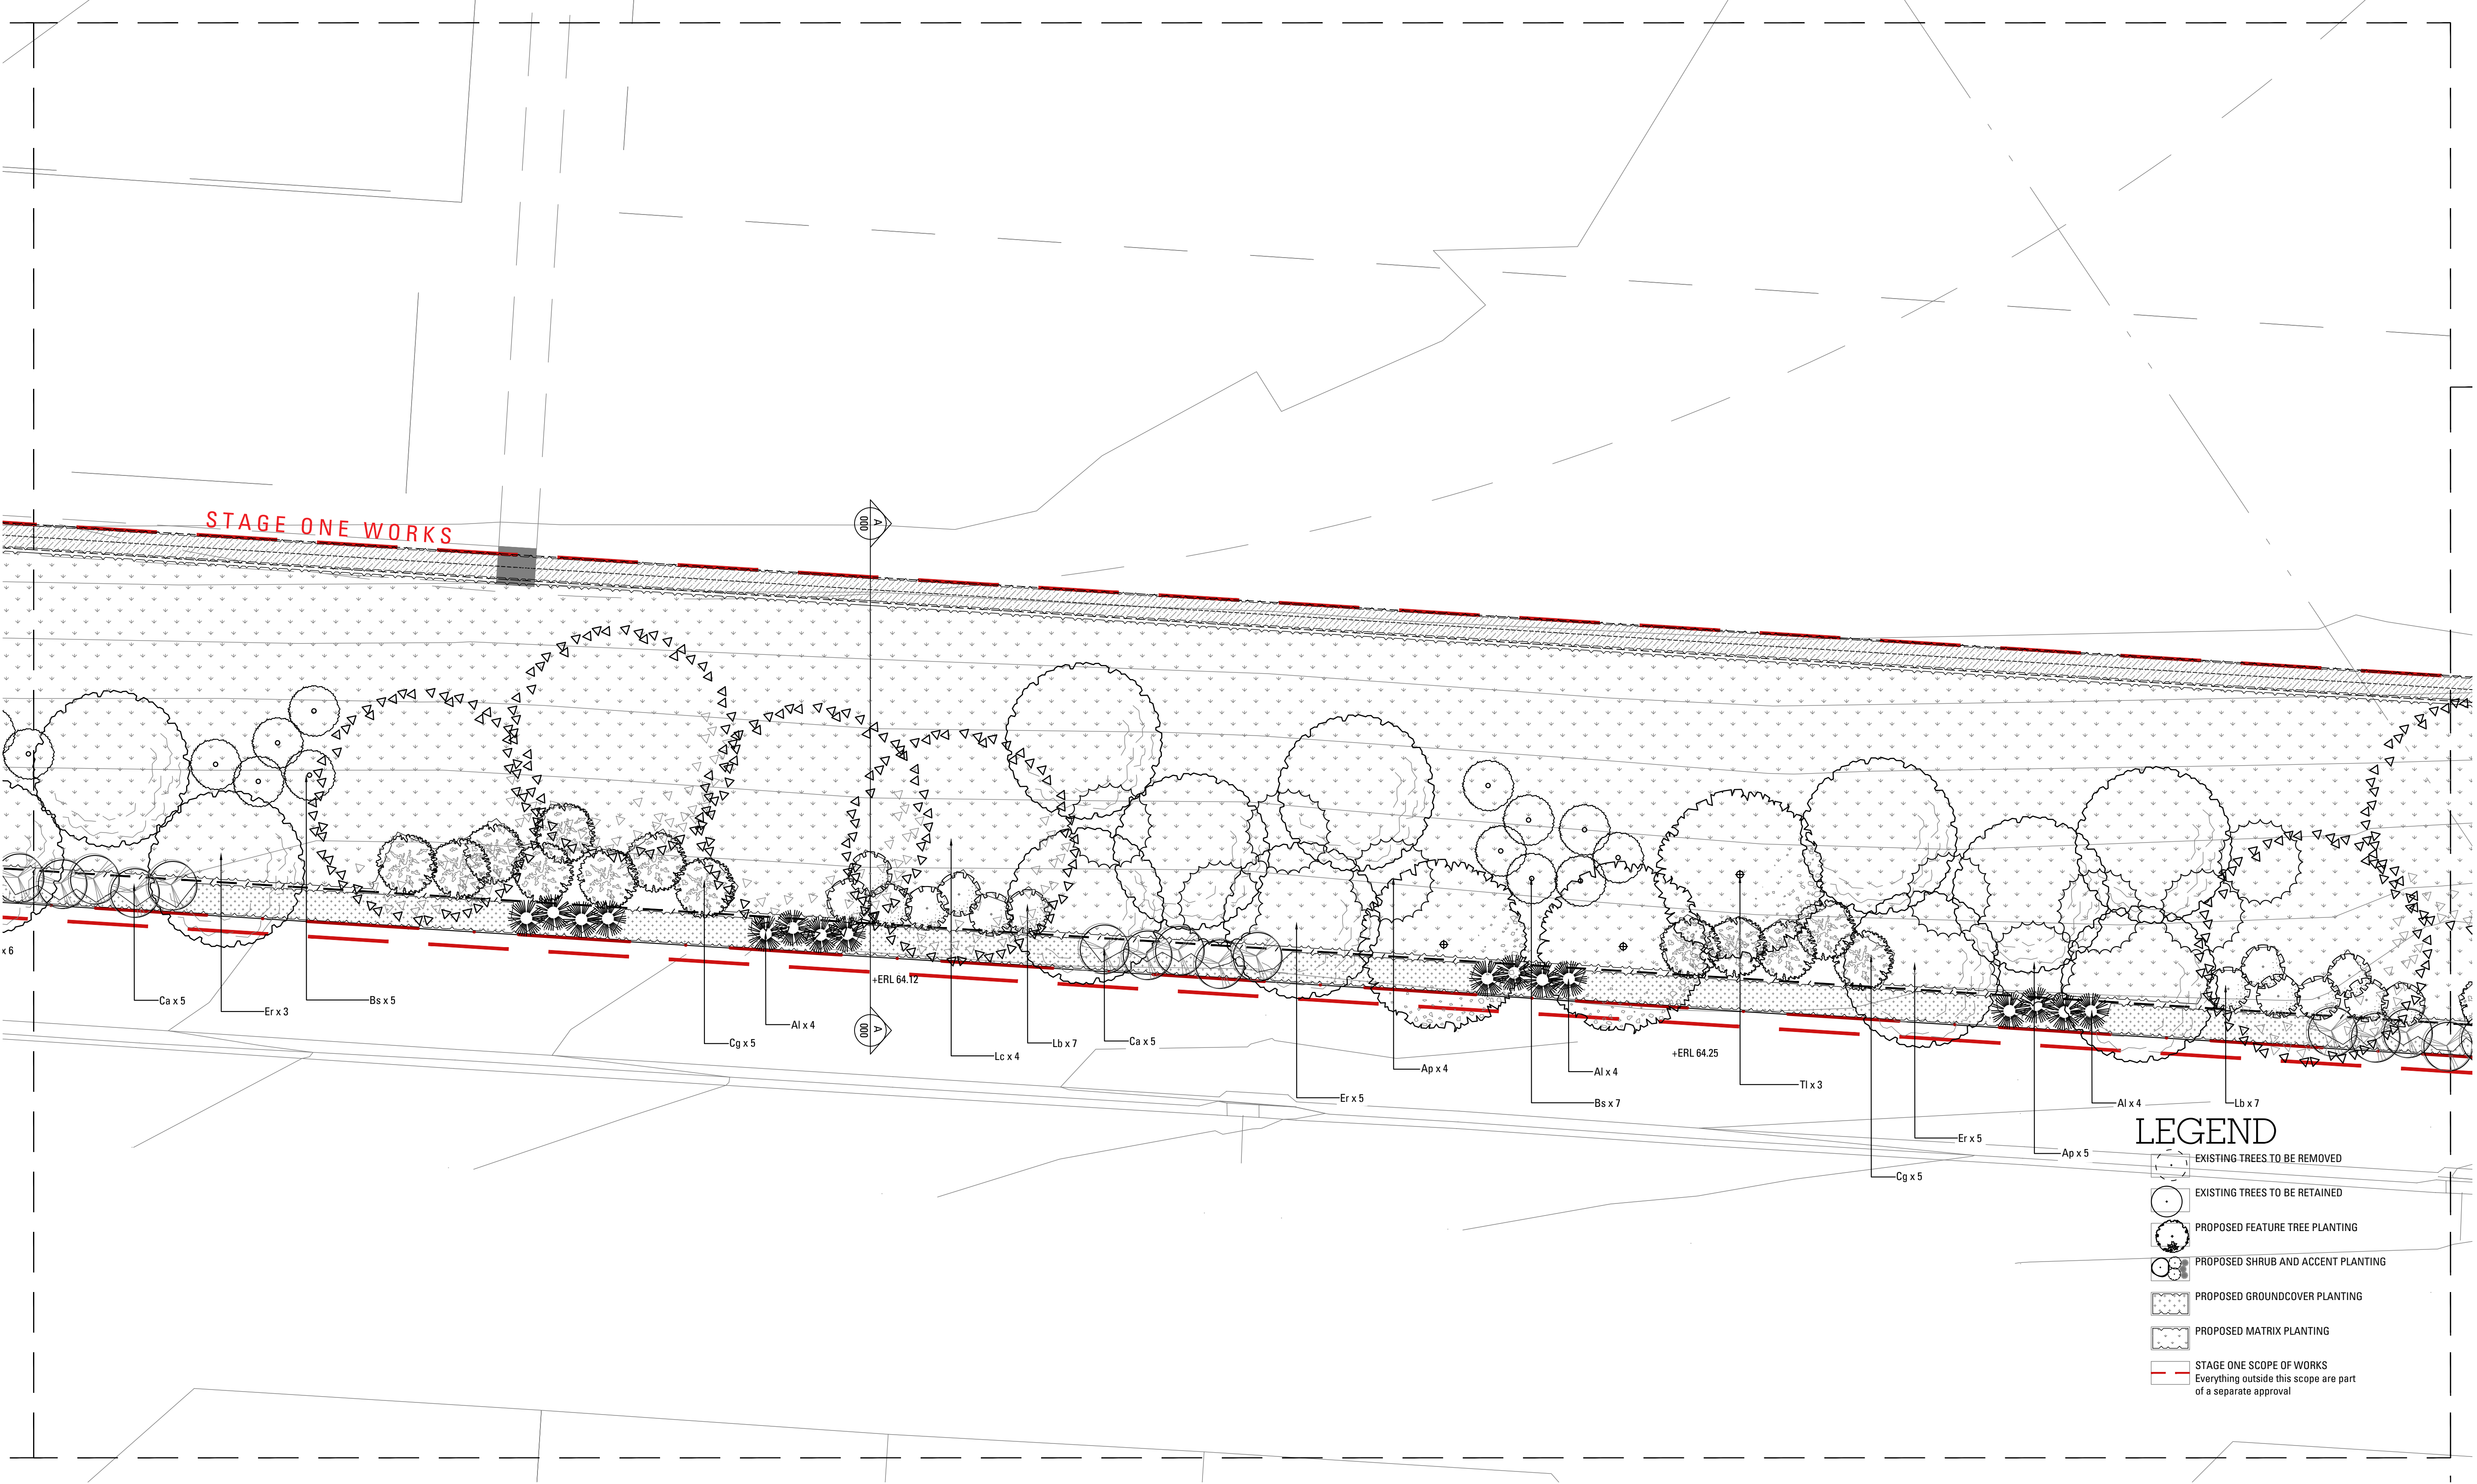

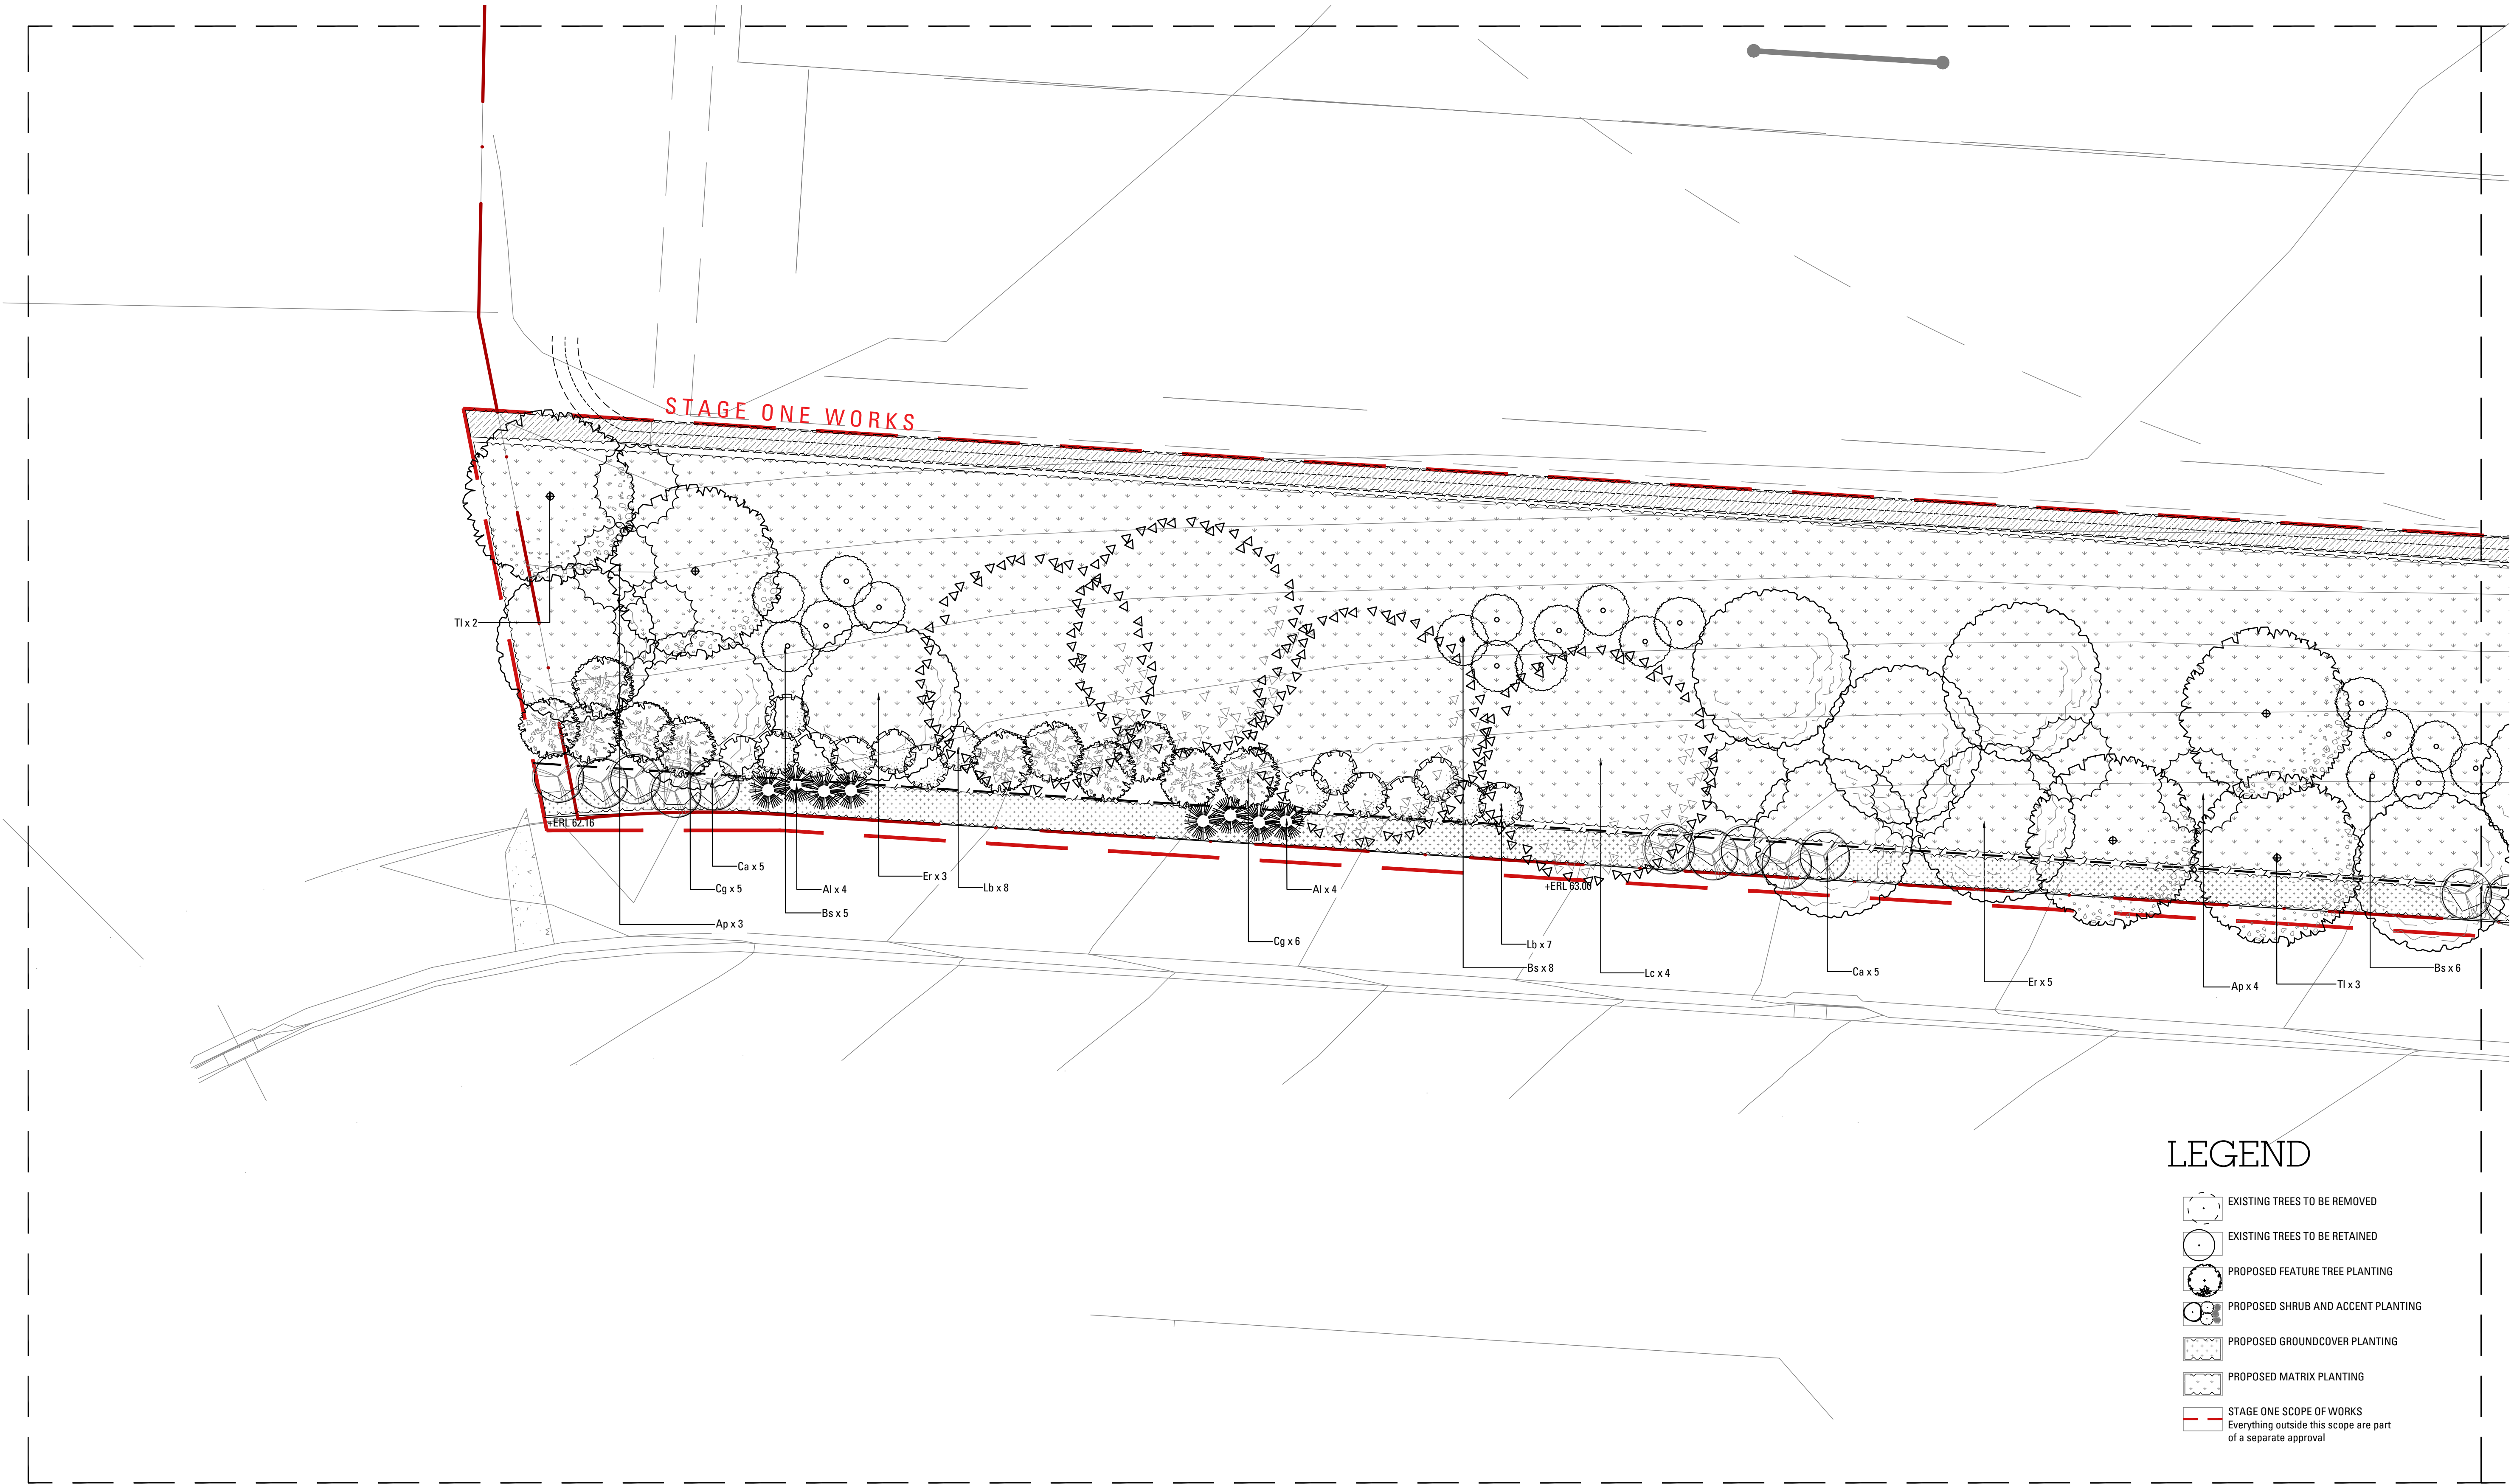


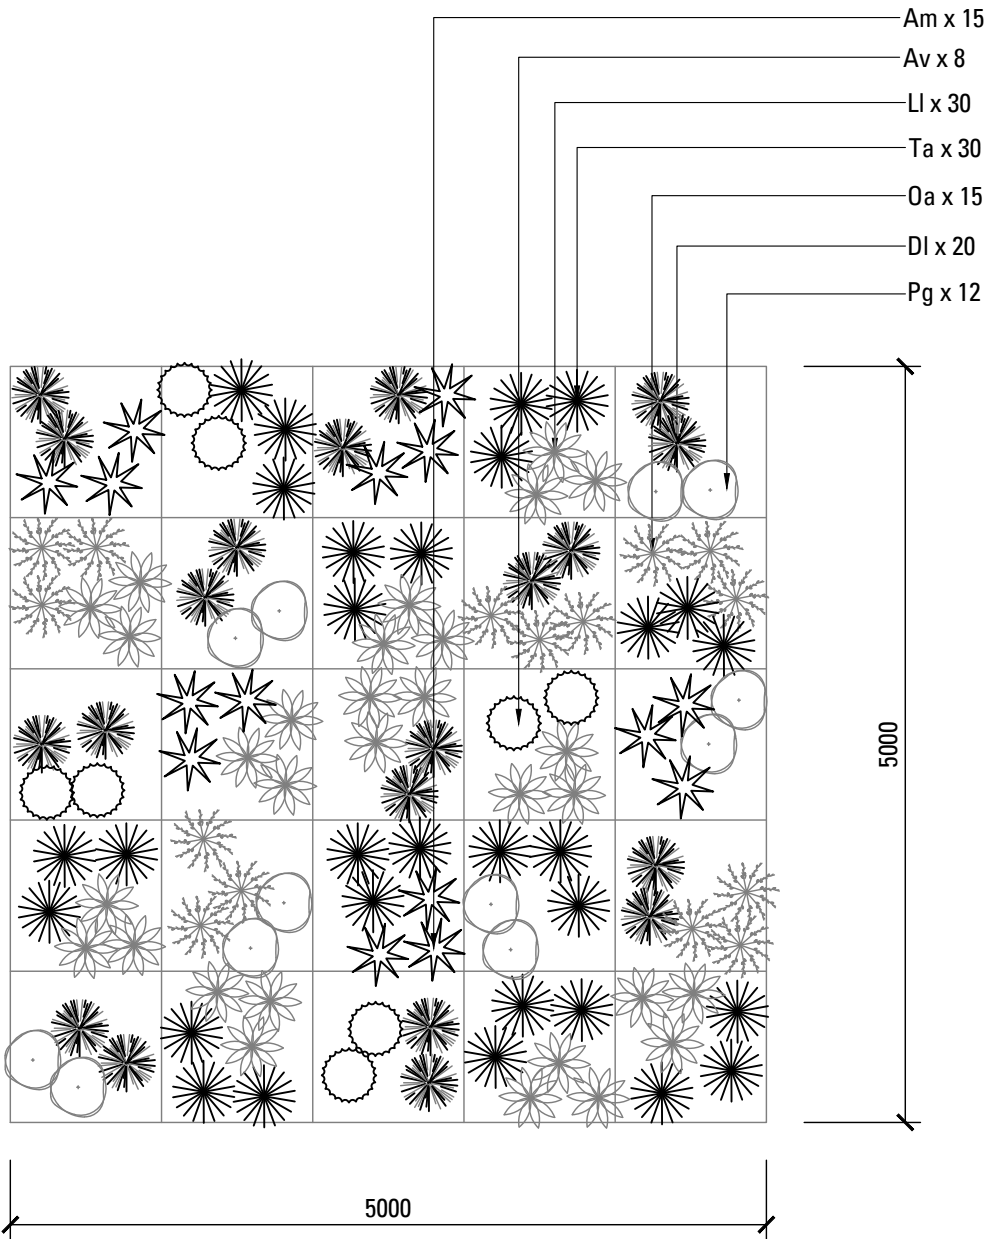


01 NATIVE GRASSES + GROUNDCOVER MATRIX - 5m x 5m
SCALE 1:50
NOTE: DETAIL IS INDICATIVE ONLY, PLANT ALL SPECIES RANDOMLY AT AM OVERALL RATE OF 6/m²

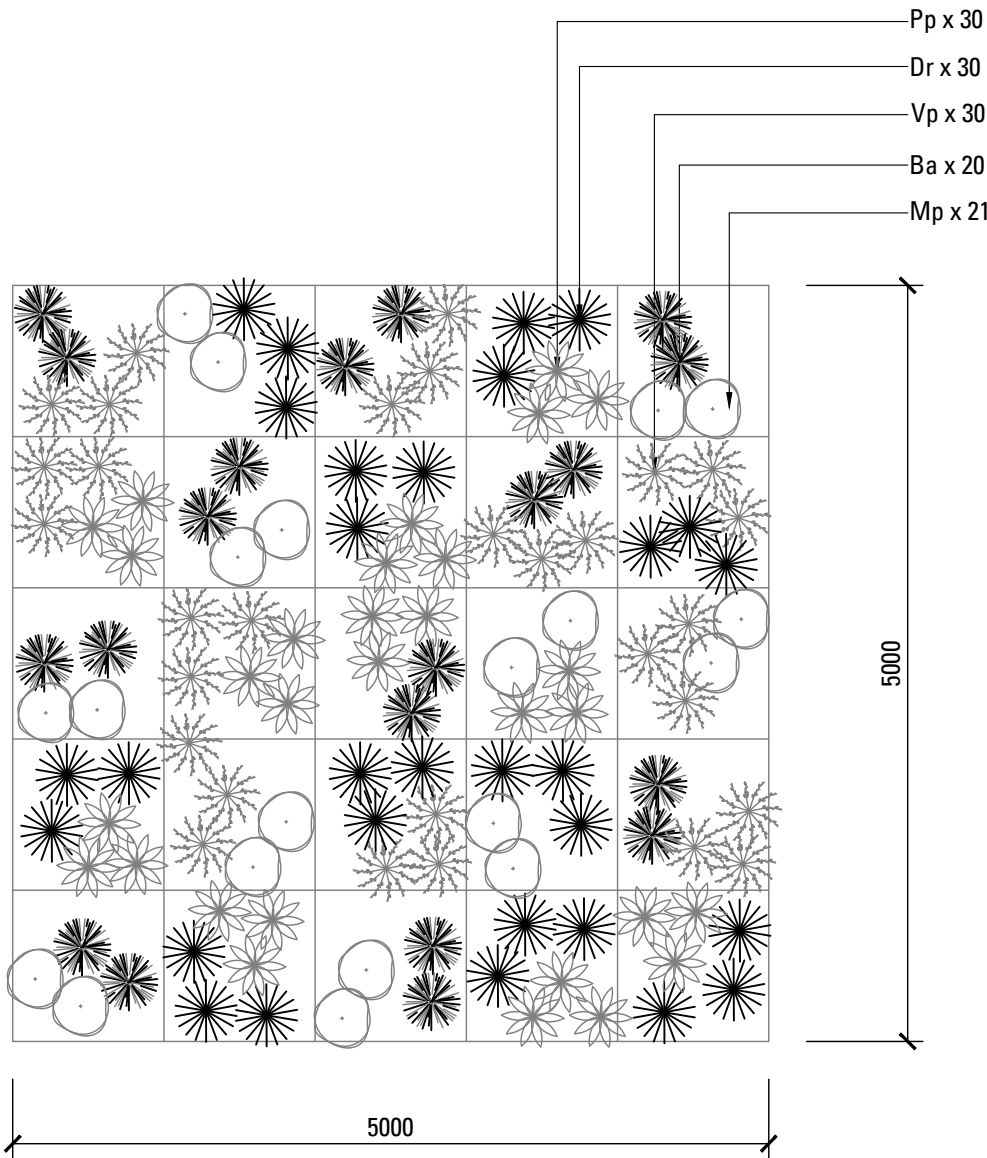


02 GROUNDCOVER MATRIX - 5m x 5m
SCALE 1:50
NOTE: DETAIL IS INDICATIVE ONLY, PLANT ALL SPECIES RANDOMLY AT AM OVERALL RATE OF 6/m²

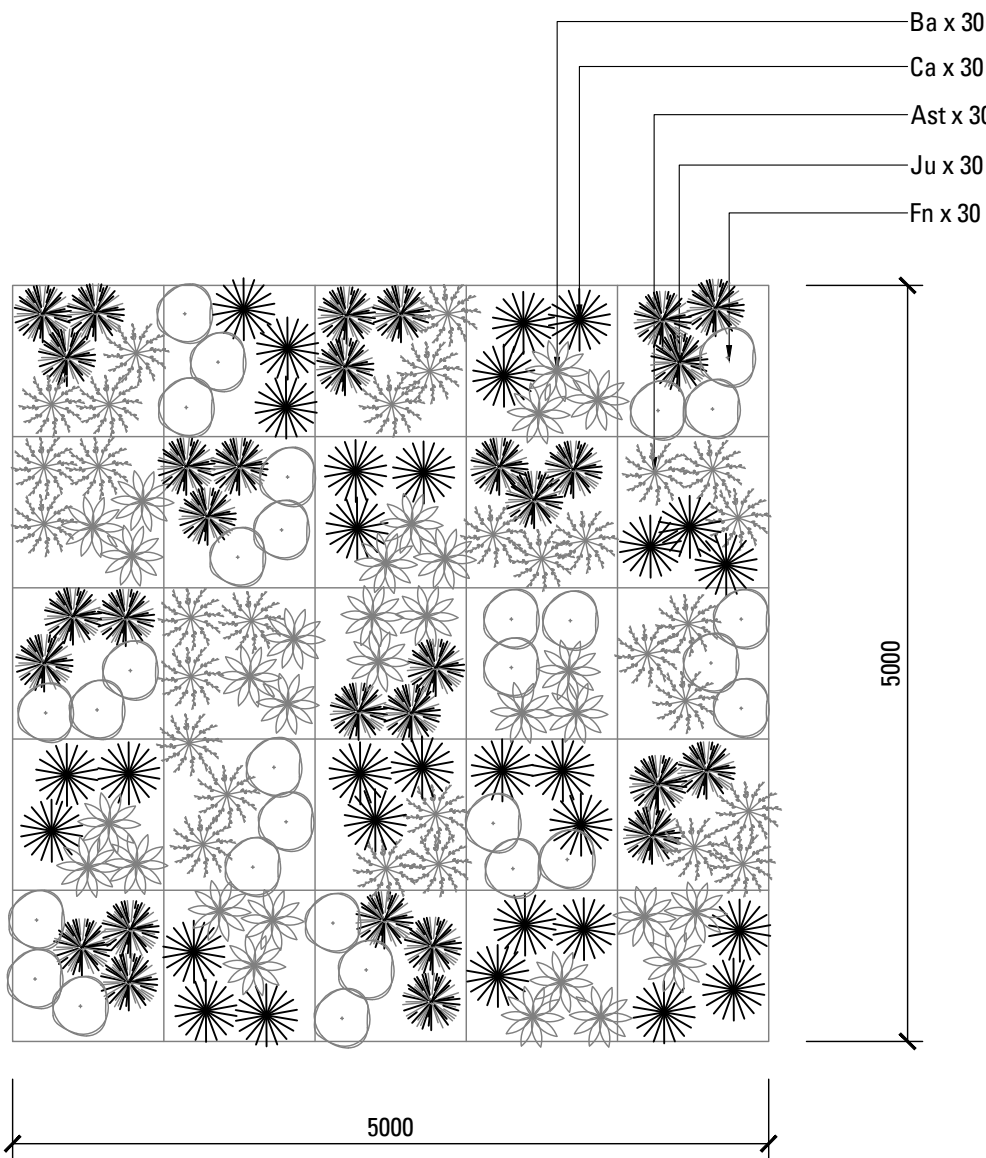


03 SWALE MATRIX - 5m x 5m
SCALE 1:50
NOTE: DETAIL IS INDICATIVE ONLY, PLANT ALL SPECIES RANDOMLY AT AM OVERALL RATE OF 6/m²

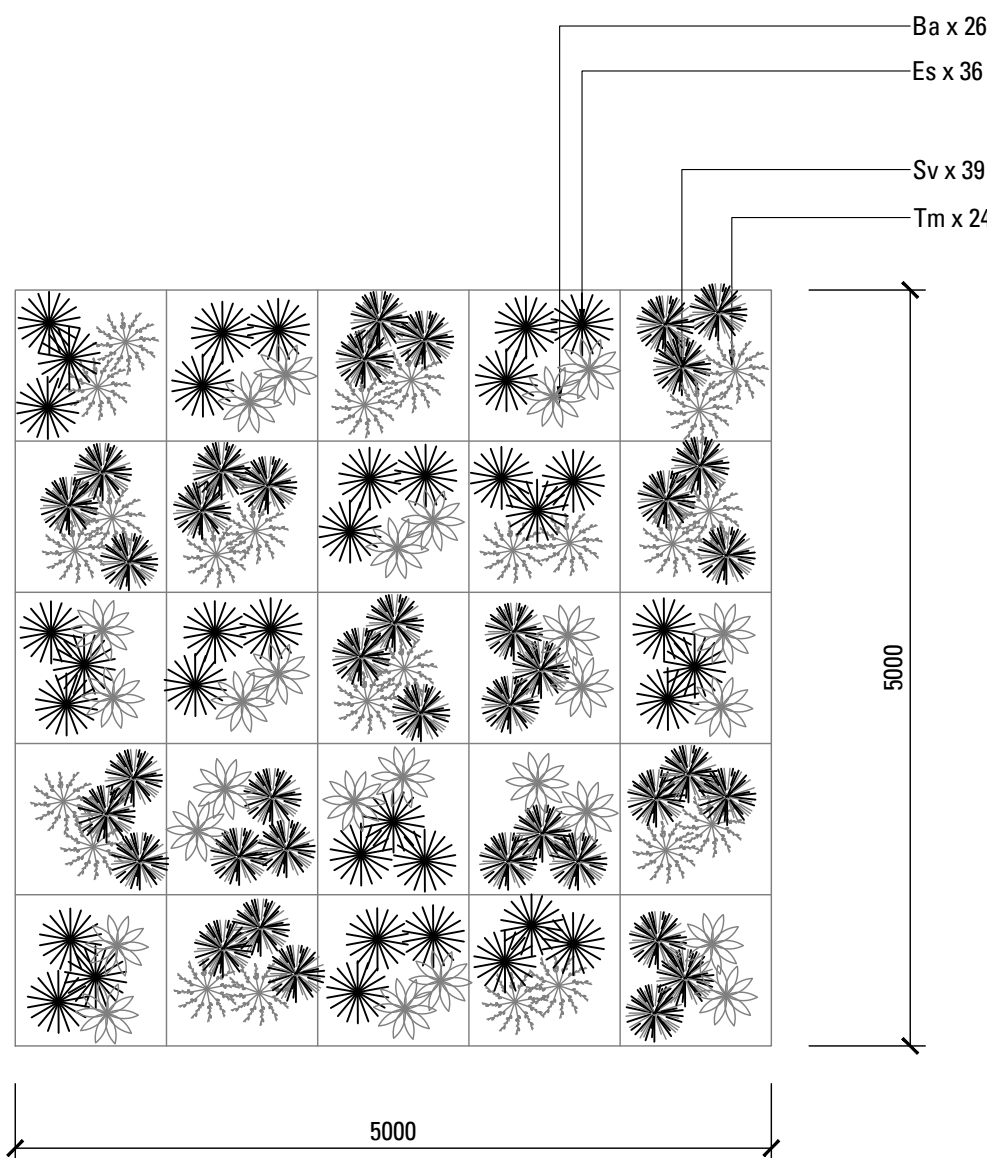

06 BIORETENTION MATRIX - 5m x 5m
SCALE 1:50
NOTE: DETAIL IS INDICATIVE ONLY, PLANT ALL SPECIES RANDOMLY AT AM OVERALL RATE OF 6/m²

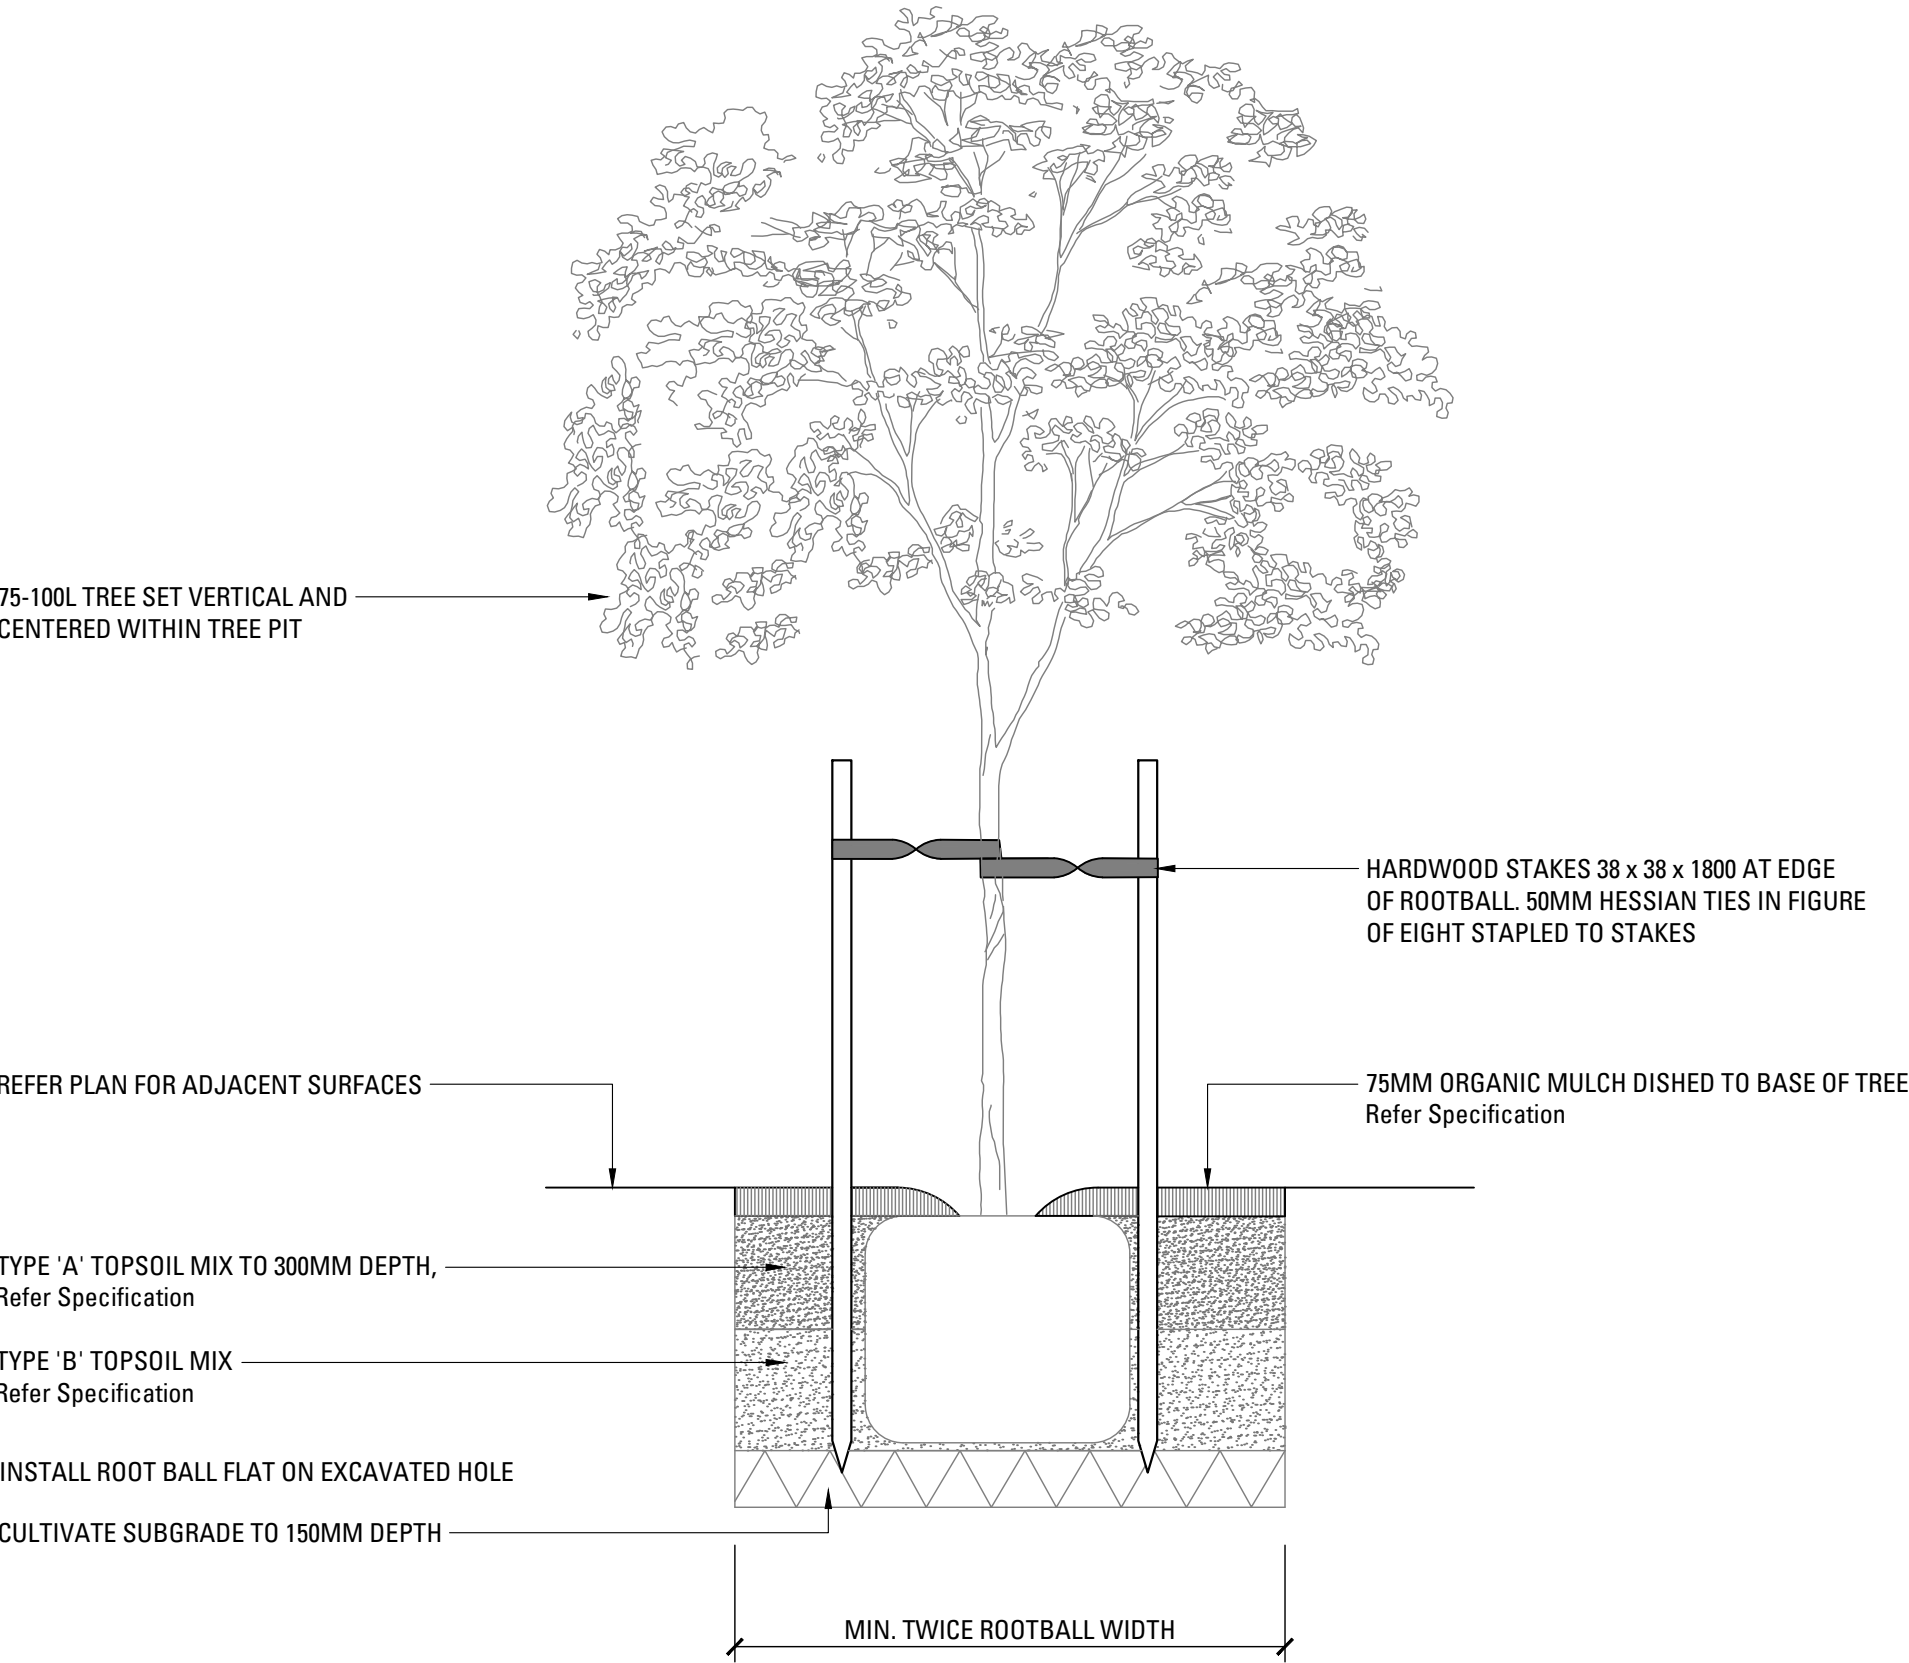

04 TREE PLANTING 75-100L
SCALE 1:20

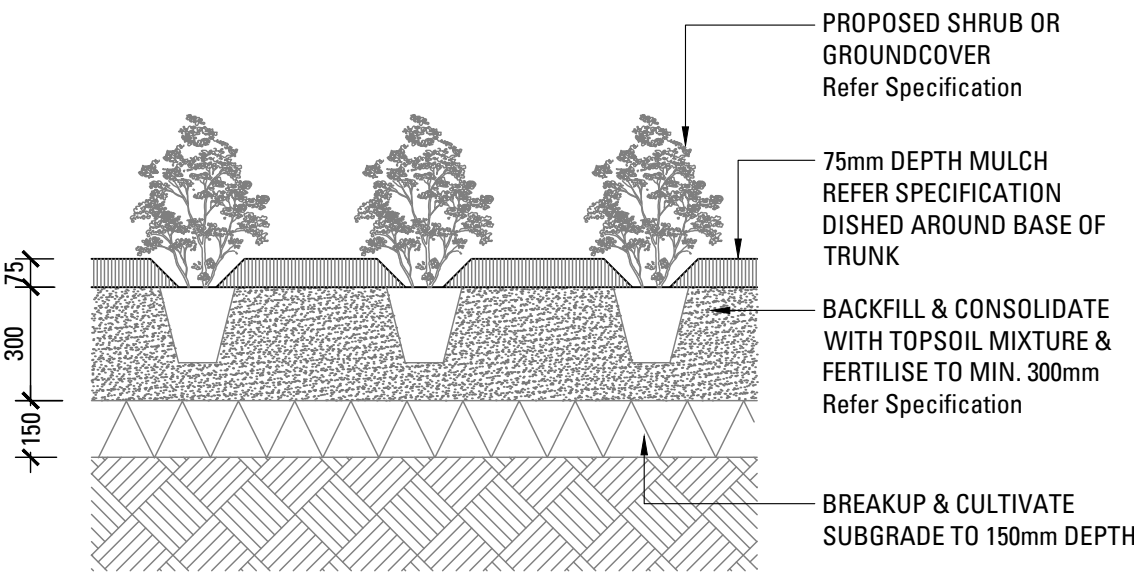

05 SHRUB OR GROUNDCOVER IN PLANTING BED
SCALE 1:20



A black and white photograph of a modern outdoor patio area. In the foreground, a willow tree with long, thin leaves hangs down from the top left. The patio features a wooden railing and a dark, rectangular pillar. In the background, a building with large windows and a balcony is visible. The word "ARCADIA" is written in white, bold, sans-serif capital letters across the center of the image, underlined.

ARCADIA