

APPROXIMATE CHATHAM ROAD ACCESS FROM MOOREBANK AVENUE TO MPWS3 COMPOUND WORKS SHOWN DASHED

LAYDOWN AND MATERIALS STOCKPILE (APPROX. 20,000m<sup>2</sup>)

LAYDOWN AND MATERIALS STOCKPILE (APPROX. 25,000m<sup>2</sup>)

CONSTRUCTION, OPERATION AND MAINTENANCE COMPOUND  
BUILDINGS

MATERIAL STORAGE AND PARKING (APPROX. 20,000m<sup>2</sup>)

MPW STAGE 3 OPERATIONAL BOUNDARY (SHOWN BLUE DASHED)

MPW STAGE 2 (SSD 7709 - SUBJECT TO SEPARATE APPROVAL)

MPW STAGE 3

TEMPORARY LOOP ROAD

OSD-8

CONNECTION NORTH TO PERMANENT ROAD

PERMANENT RING ROAD

OSD SUBJECT TO MPW STAGE 2 APPROVAL

SERVICES AND UTILITIES UNDER RING ROAD

OSD SUBJECT TO MPW STAGE 2 APPROVAL

OSD-6

BIODIVERSITY AREA

GEORGES RIVER

**LEGEND**

—•— PROPOSED MPW STAGE 3 OPERATIONAL AREA

0m 40m 80m 120m 160m 200m

VISUAL SCALE 1:2000 @ A1

**Notes**  
 -This drawing and design is subject to Reid Campbell (NSW) Pty Ltd copyright and may not be reproduced without prior written consent.  
 -Contractor to verify all dimensions on site before commencing work.  
 -Report all discrepancies to project manager prior to construction.  
 -Figured dimensions to be taken in preference to scaled drawings.  
 -All work is to conform to relevant Australian Standards and other Codes as applicable, together with other Authorities' requirements and regulations.  
 NSW Registered Architect Mark David Roach, 10332  
 NSW Registered Architect James Webb, 10187


Issue	Description	Date	DR	CH
A	Issue for Information	15.04.2020	AM	MF
B	Issue for Information	20.07.2020	AM	MF

**REID CAMPBELL**  
 Architecture, Interiors, Project Management  
 ACN 002 033 891 ABN 28 317 850 875  
 Level 15, 124 Walker Street  
 North Sydney NSW 2060 Australia  
 Tel: 61 02 9954 5011 Email: sydney@reidcampbell.com  
 Fax: 61 02 9954 4946 Web: www.reidcampbell.com

**PRECINCT MASTER PLAN**



Client  
 Managing Consultant  
 Project  
 MOOREBANK LOGISTICS PARK  
 400 MOOREBANK AVENUE,  
 MOOREBANK, NSW  
 Drawn AM MF  
 Checked MF  
 Print Date 23/07/2020 2:31:02 PM

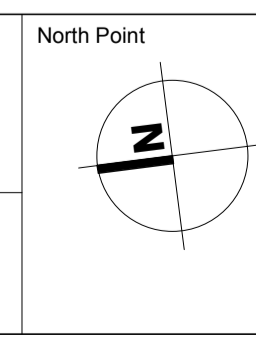

Drawing Title  
**MPW STAGE 3 WORKS COMPOUND AREA**  
 Drawing Number  
**PIWW-RCG-AR-SKC-179**  
 Issue  
**B**