

ENTRY TO UNDERGROUND PARKING
PEDESTRIAN ENTRY

VICTORIA STREET

PEDESTRIAN ENTRY

YEOPARK

SEAVIEW STREET

VICTORIA SQUARE

Proposed location for 12 x bike parking racks

Proposed location for 12 x bike parking racks

Replace existing Static Signage

Existing water main

PEDESTRIAN ENTRY
ENTRY TO HM RESIDENCE + PARKING

PEDESTRIAN ENTRY


New Substation and MSB PROSPECT ROAD

Proposed location for 14 x bike parking racks

Existing sewer

Legend:

- Site Boundary
- Existing Building - No works
- Proposed New Building Works
- Existing Building to be Refurbished
- Proposed Walls & Structure
- Existing Walls & Structure
- Demolish

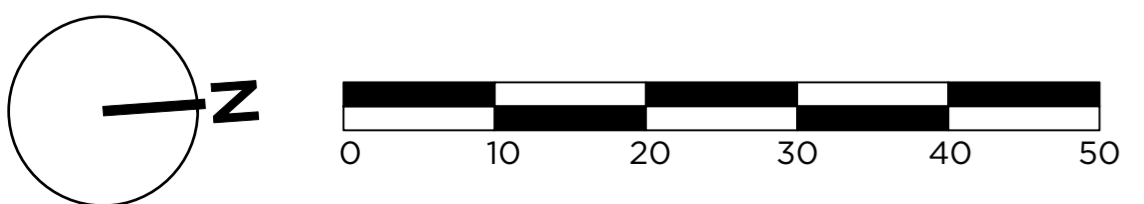

04/09/20	Issue for RTS		
3/2/20	SSDA Submission		
ISSUE	DATE	REVISION	
0mm		50mm	100mm

DO NOT SCALE FROM DRAWING. USE FIGURED DIMENSIONS ONLY. CHECK ALL DIMENSIONS ON SITE BEFORE MANUFACTURE OR CONSTRUCTION.	
PROJECT	TGS Renewal Project
CLIENT	Trinity Grammar School
DWG #	DA112
PROPOSED SITE PLAN LO	
CLIENT REF & CONTACT	119 Prospect Rd, Summer Hill, NSW
DATE	Feb. 2020
SCALE	1:500 @ A1
DRAWN	SH
REVISION	SC
PROJECT #	2808
DWG #	DA112
REVISION	B

PMDL ARCHITECTURE INTERIORS MASTERPLANNING

pmdl.com.au

PMDL ARCHITECTURE + DESIGN HQ (LIMITED)
PMDL ARCHITECTURE + DESIGN PTY LTD ABN 56 002 961 317
NSW NOMINATED ARCHITECTS: ANDREW PENDER SB17 DAVID MORRIS 5865 VICKI VAN DUJK 9476