

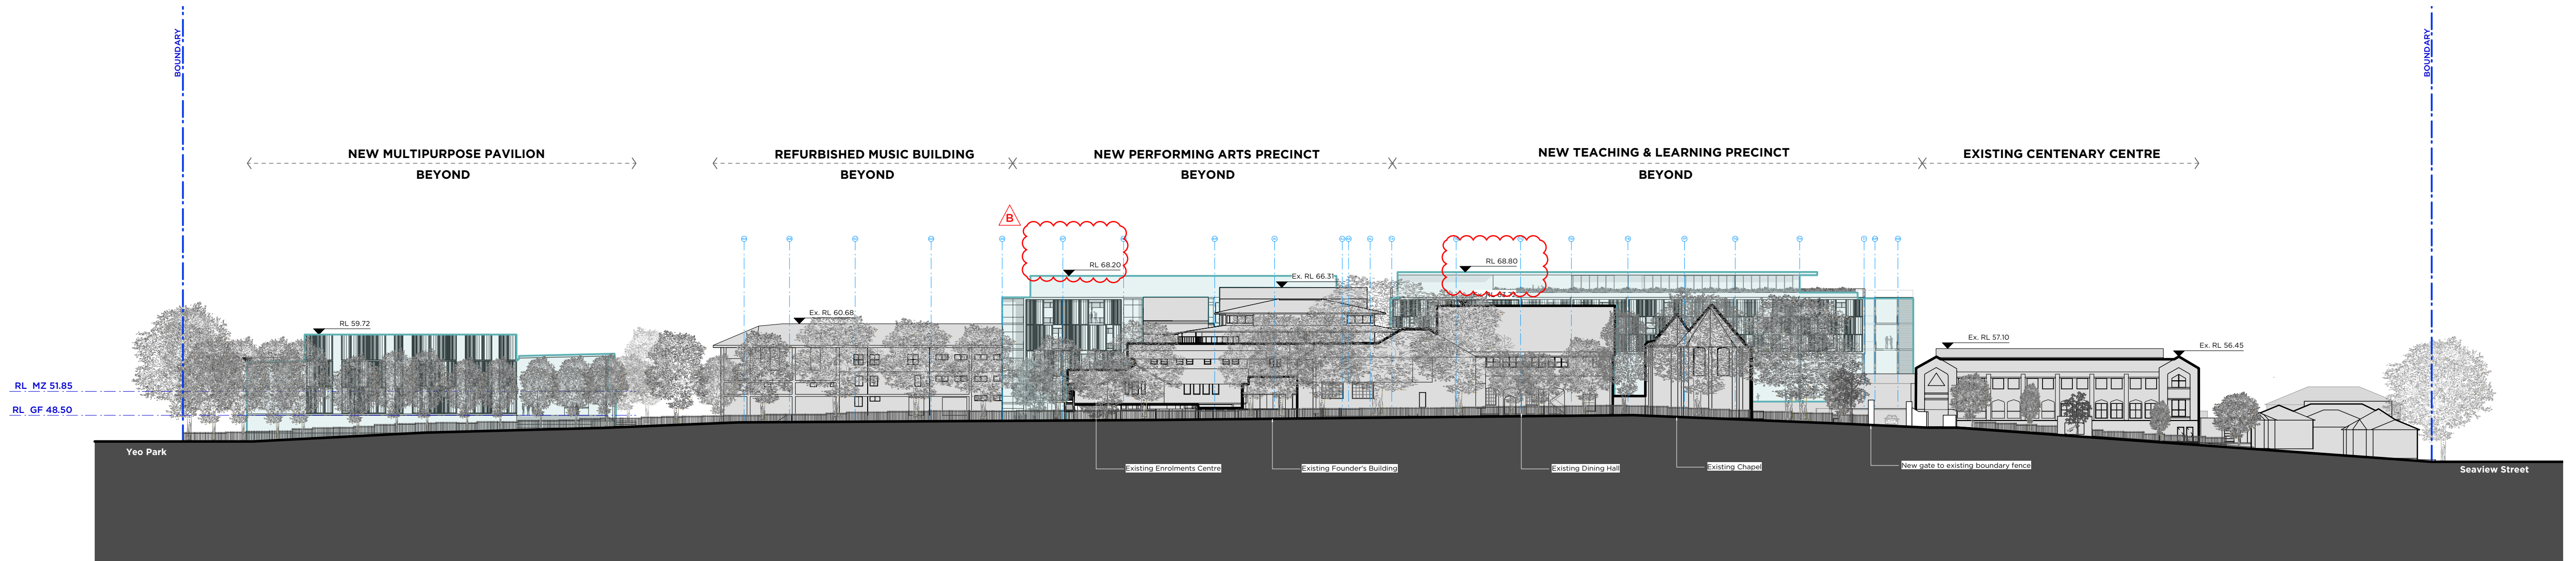


01 ELEVATION
DA200 Street Elevation 01
Scale 1:500

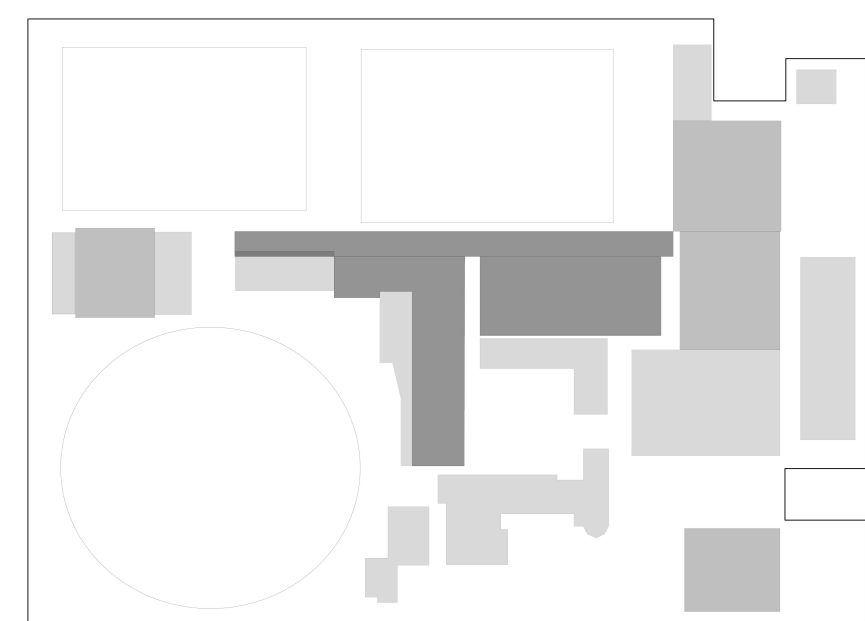

02 ELEVATION
DA200 Street Elevation 02
Scale 1:500

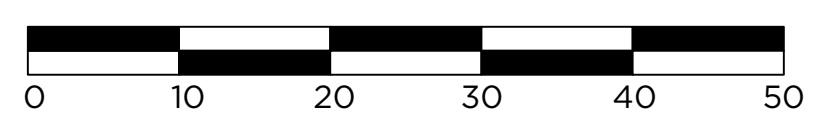

Location Diagram NTS

- Legend:
- Site Boundary
 - Existing Building - No works
 - Proposed New Building Works

PMDL ARCHITECTURE
INTERIORS
MASTERPLANNING

pmdl.com.au

PMDL ARCHITECTURE + DESIGN PTY LTD ABN 86 082 980 337
NSW NOMINATED ARCHITECTS: ANDREW PENDER 537 DAVID MORRIS 5865 VICKI VAN DIJK 9476

B	28/8/20	Response to Submission
A	3/2/20	SSDA Submission
ISSUE	DATE	REVISION
0mm	50mm	100mm
DO NOT SCALE FROM DRAWING. USE FIGURED DIMENSIONS ONLY. CHECK ALL DIMENSIONS ON SITE BEFORE MANUFACTURE OR CONSTRUCTION.		
PROJECT	TGS Renewal Project	PROJECT # 2808
CLIENT	Trinity Grammar School	DWG #
DWG	Street Elevations 01, 02	DA200
CLIENT REF & CONTACT	119 Prospect Rd, Summer Hill	DATE Feb 2020 SCALE 1:500 DRAWN NZ REVISION
		B