



01 Victoria Street entry signage plan
Scale: 1:200

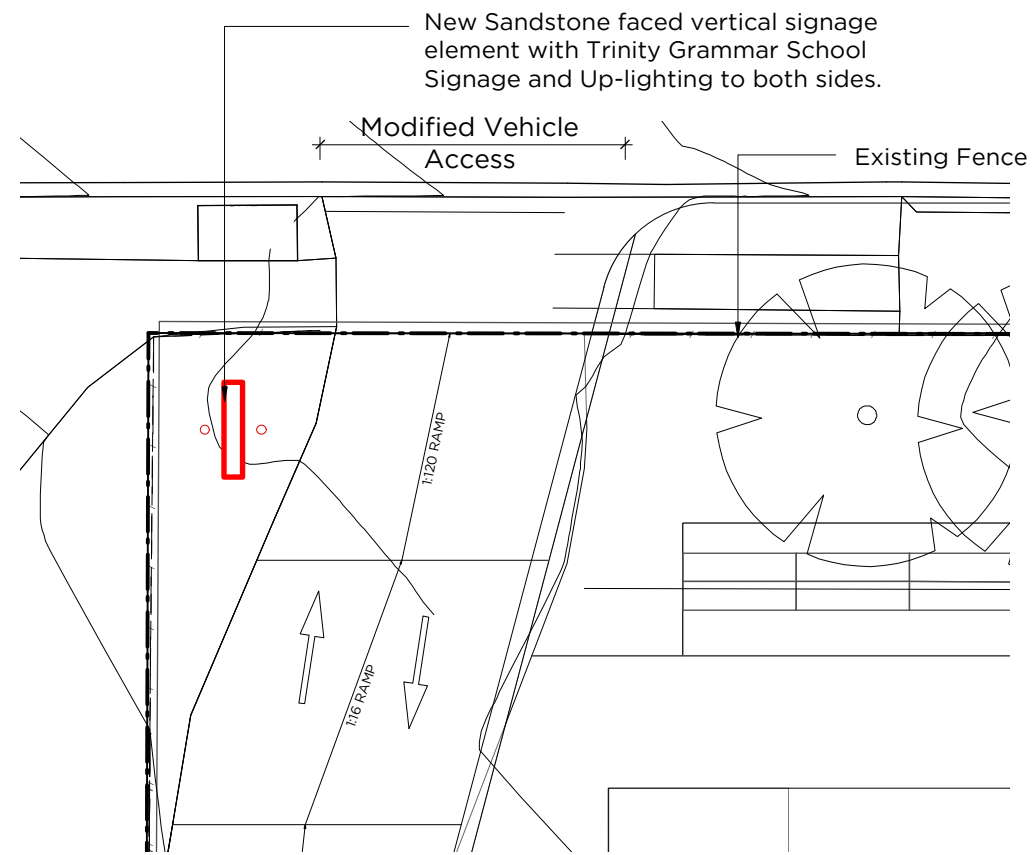

02 Victoria Street entry signage plan
Scale: 1:200

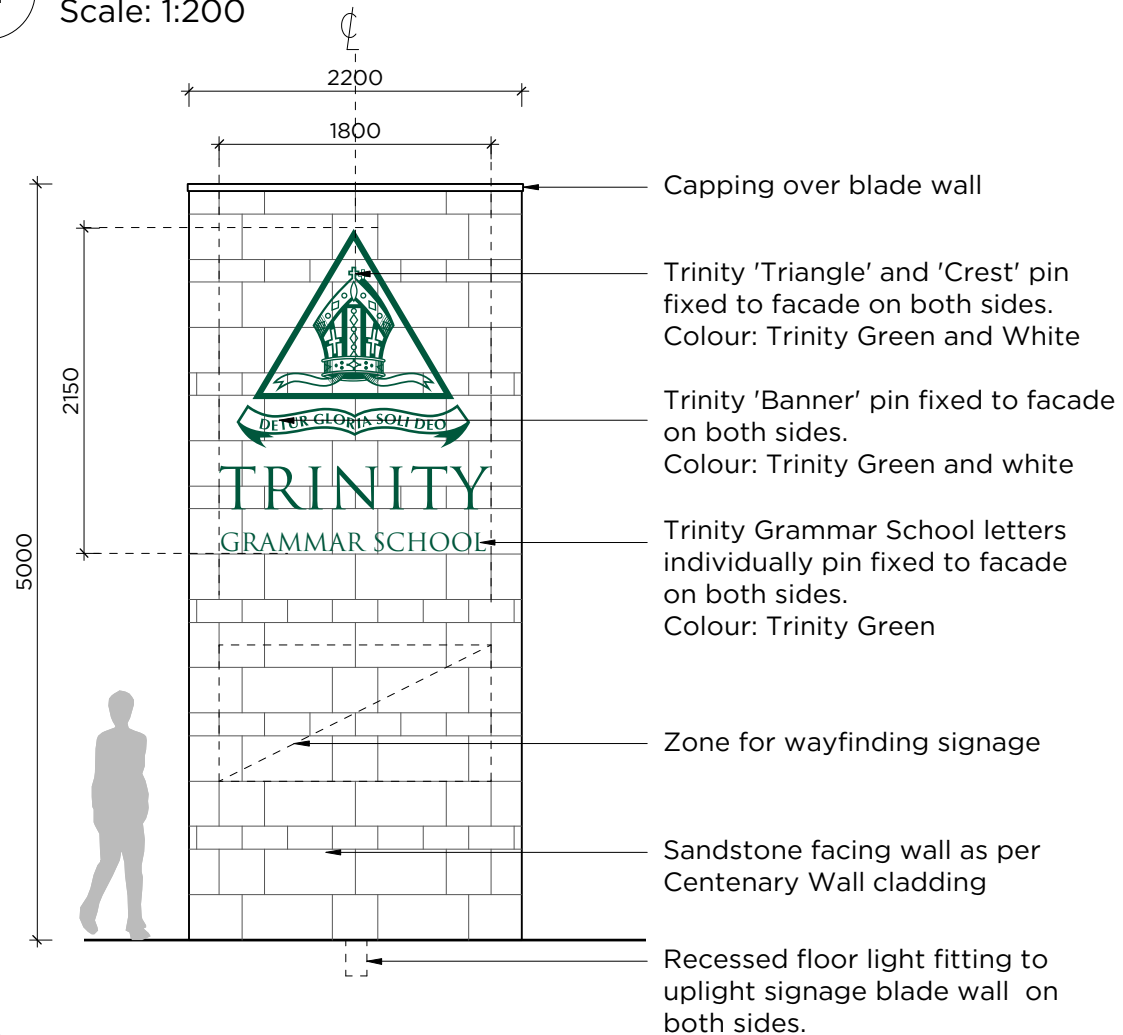

03 Signage Blade Wall
Scale: 1:50



Axometric View



Existing signage wall to be replaced with new design

A		28/8/20		Response to Submission	
ISSUE	DATE	REVISION		PROJECT #	2808
DO NOT SCALE FROM DRAWING. USE FIGURED DIMENSIONS ONLY. CHECK ALL DIMENSIONS ON SITE BEFORE MANUFACTURE OR CONSTRUCTION.					
PROJECT	TGS Renewal Project			CLIENT	Trinity Grammar School
DRAWN	Signage Blade Wall			DATE	Aug 2020
CLIENT REF & CONTACT	119 Prospect Rd, Summer Hill	SCALE	NTS	DRAWN	SC
				DWG #	DA502