



Perforated metal screen in front of  
glazing  
Pale Champagne finish




Perforated metal screen in front of glazing

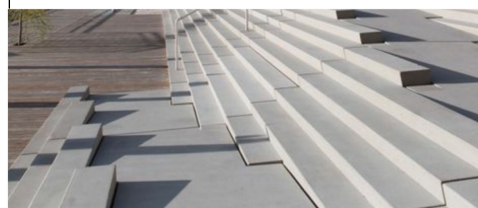

Concrete bleachers. Refer to Landscape design package

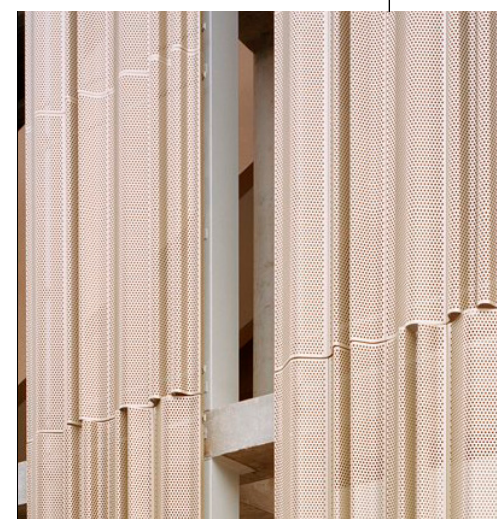

Perforated metal screen in front of glazing.  
Pale Champagne finish



Planting from roof garden