

APPENDIX C REVISED LANDSCAPE PLANS AND DESIGN REPORT

McGregor Coxall





© Copyright McGregor Coxall
AUS ACN 082 334 290
UK 10199853
PRC ID NO. 06000002201607080008
Sydney Melbourne Shenzhen Bristol
www.mcgregorcoxall.com

Client
Infrastructure NSW & Powerhouse

Project Team
MOREAU KUSUNOKI
GENTON

Project Name
Powerhouse Parramatta

Project No.
0842SYD

Address
Parramatta

Key Plan

Issue Log			
A	SSDA Addendum	AM/MS	14/9/20
B	SSDA Addendum	AM/MS	22/9/20

Rev	Revision Description	By / Checked	Date
-----	----------------------	--------------	------

Scale
1: 400 @ A1

0 5 10 15 20 25 m

All dimensions are in millimetres unless otherwise noted.
Do not scale from this drawing.




Phase
Design Development

Sheet Title
Podium Level

Sheet No.
LD-DD-01

Rev
B

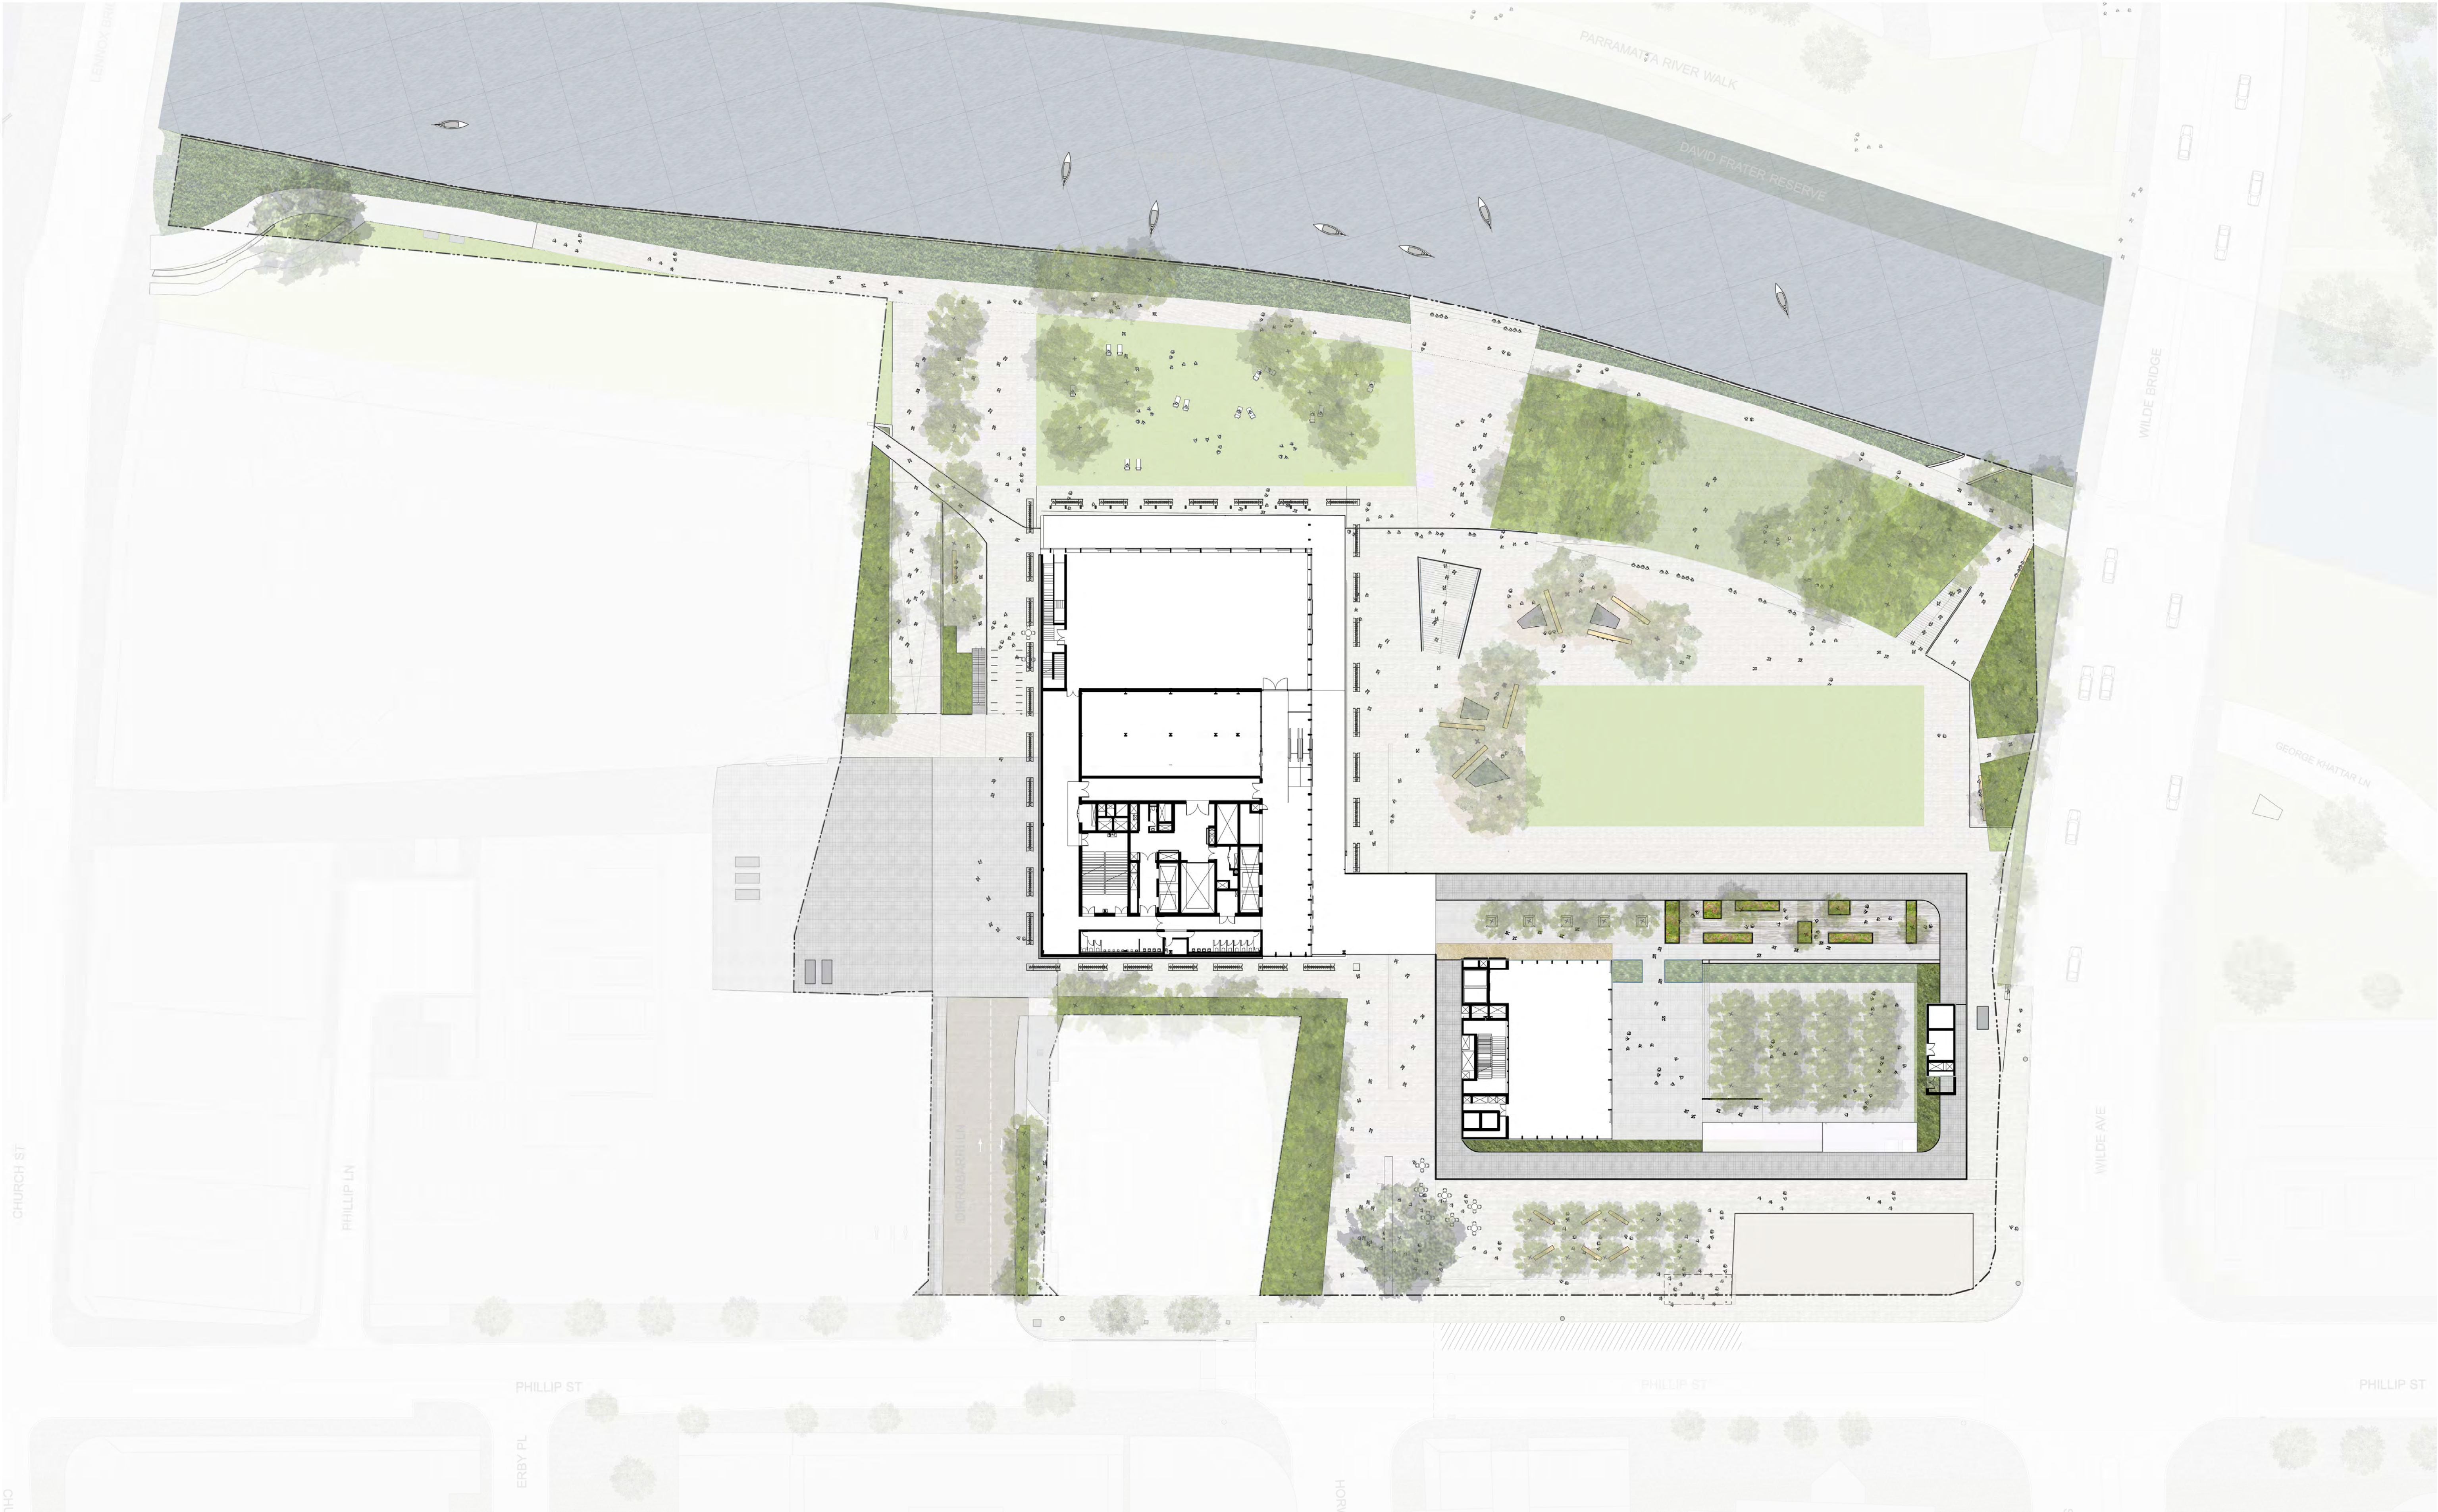

© Copyright McGregor Coxall
AUS ACN 082 334 290
UK 10199853
PRC ID NO. 06000002201607080008
Sydney Melbourne Shenzhen Bristol
www.mcgregorcoxall.com

Client
Infrastructure NSW & Powerhouse

Project Team
MOREAU KUSUNOKI
GENTON

Project Name
Powerhouse Parramatta

Project No.
0842SYD

Address
Parramatta

Key Plan

Issue Log			
A	SSDA Addendum	AM/MS	14/9/20
B	SSDA Addendum	AM/MS	22/9/20

Rev	Revision Description	By / Checked	Date
-----	----------------------	--------------	------

Scale
1: 400 @ A1

0 5 10 15 20 25 m

All dimensions are in millimetres unless otherwise noted.
Do not scale from this drawing.




Phase
Design Development



Sheet Title
Rooftop Level

Sheet No.
LD-DD-03


Rev
B

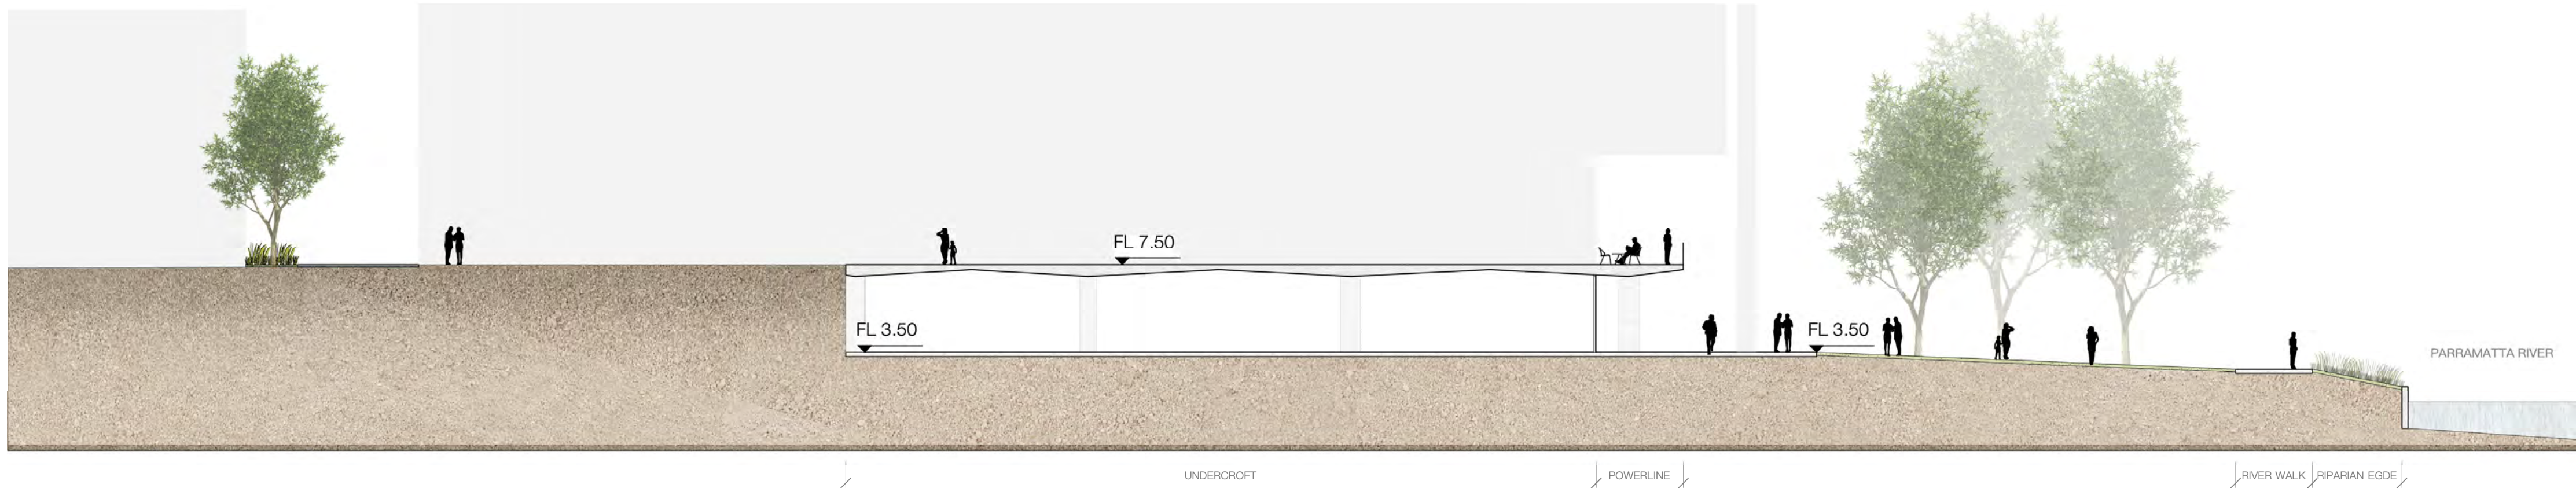

A SECTION AA
Scale 1:200

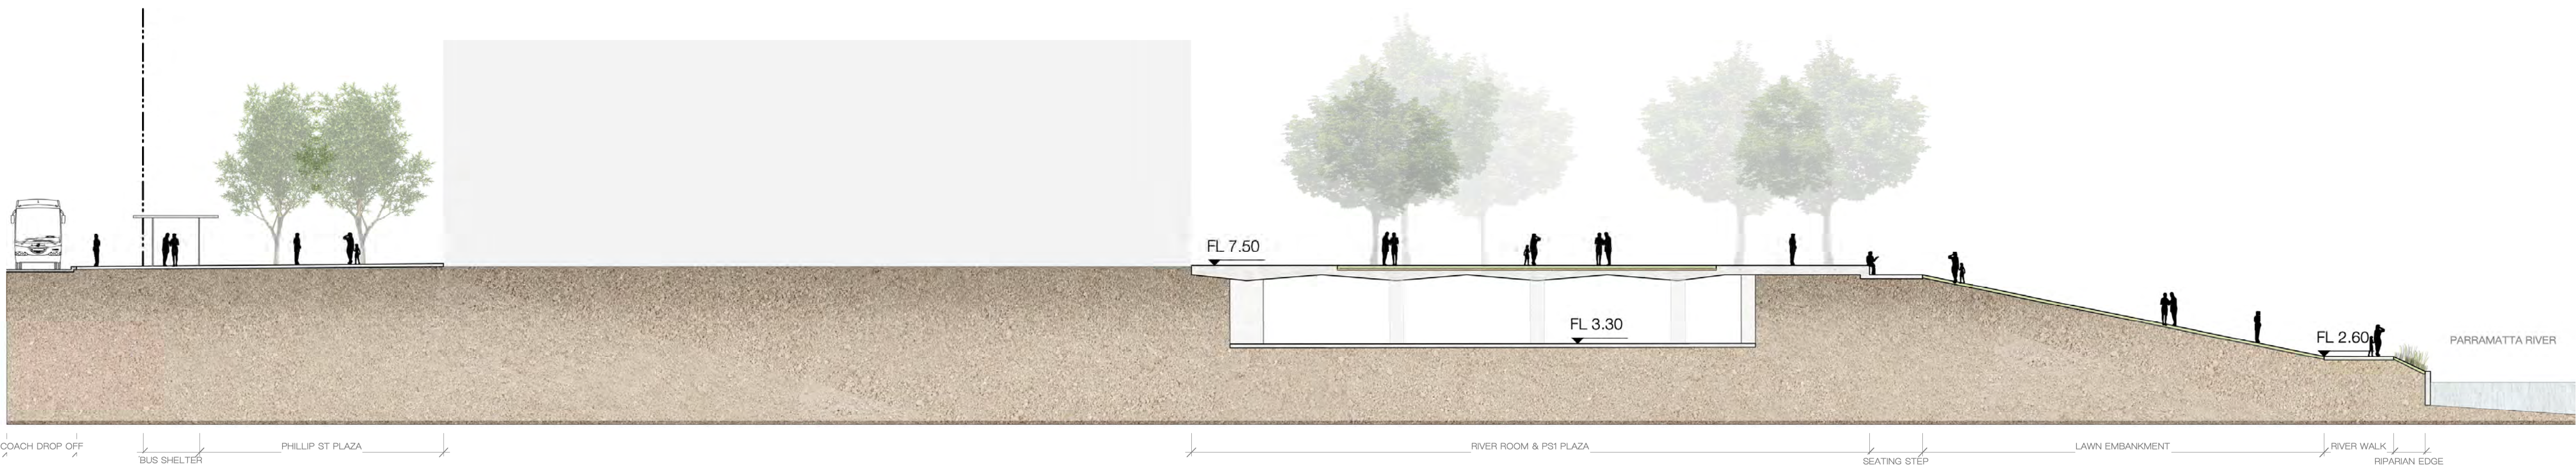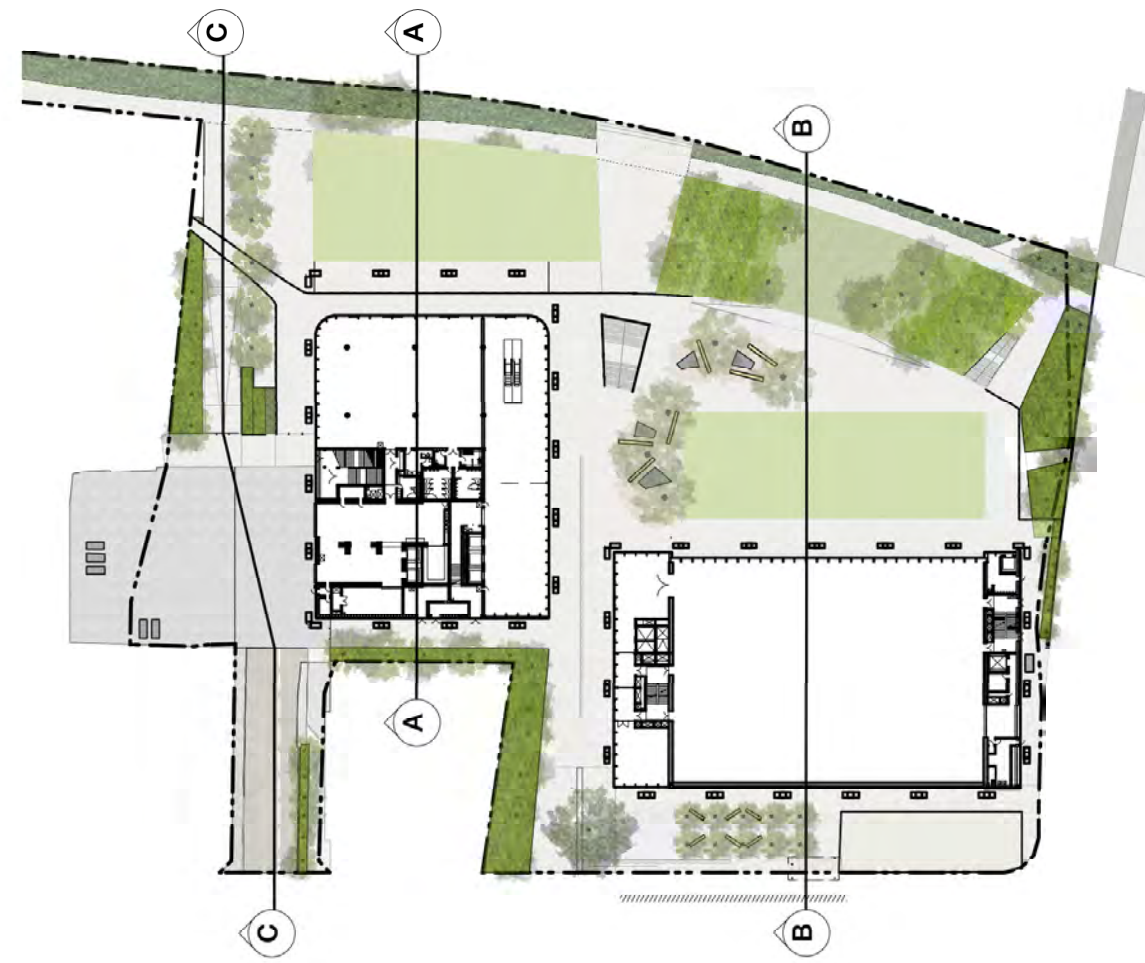

B SECTION BB
Scale 1:200

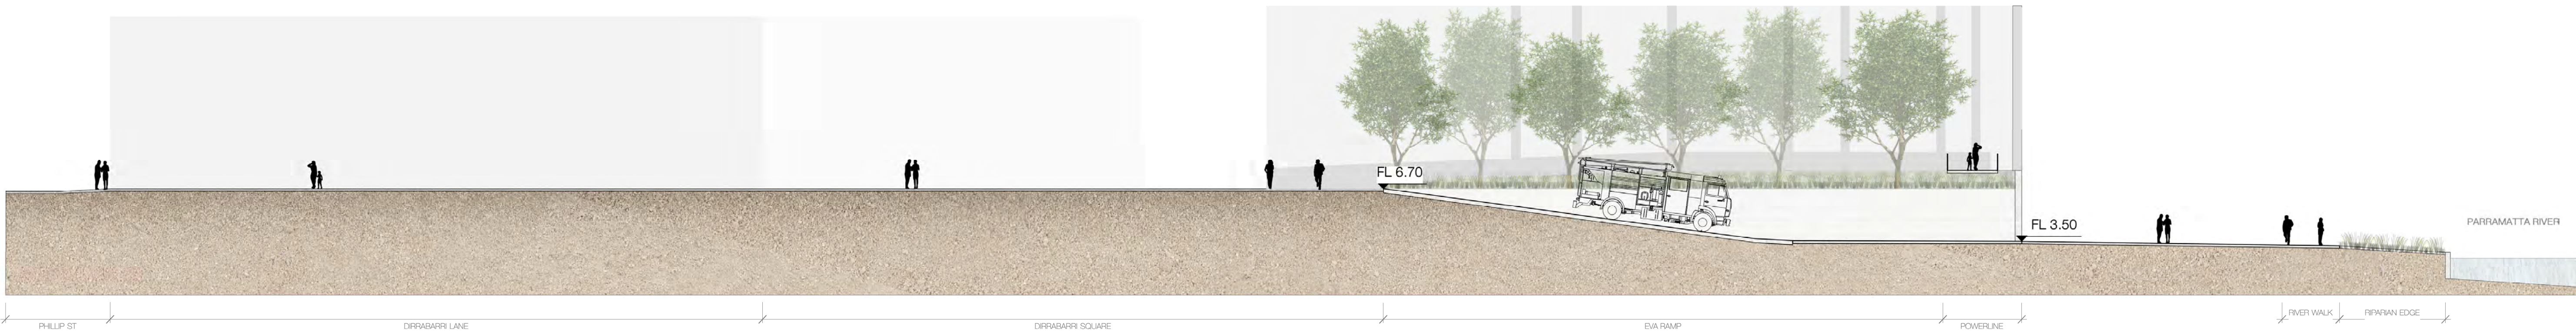

C SECTION CC
Scale 1:200



© Copyright McGregor Coxall
AUS ACN 082 334 290
UK 10199853
PRC ID NO. 06000002201607080008
Sydney Melbourne Shenzhen Bristol
www.mcgregorcoxall.com

Client
Infrastructure NSW & Powerhouse

Project Team
MOREAU KUSUNOKI
GENTON

Project Name
Powerhouse Parramatta

Project No.
0842SYD

Address
Parramatta

Key Plan

Issue Log

A	SSDA Addendum	AM/MS	14/9/20
B	SSDA Addendum	AM/MS	22/9/20

Rev	Revision Description	By / Checked	Date
-----	----------------------	--------------	------

Scale
1: 400 @ A1

All dimensions are in millimetres unless otherwise noted.
Do not scale from this drawing.

North





Phase
Design Development

Sheet Title
SSDA Sections 01

Sheet No.
LD-DD-04

Rev
B

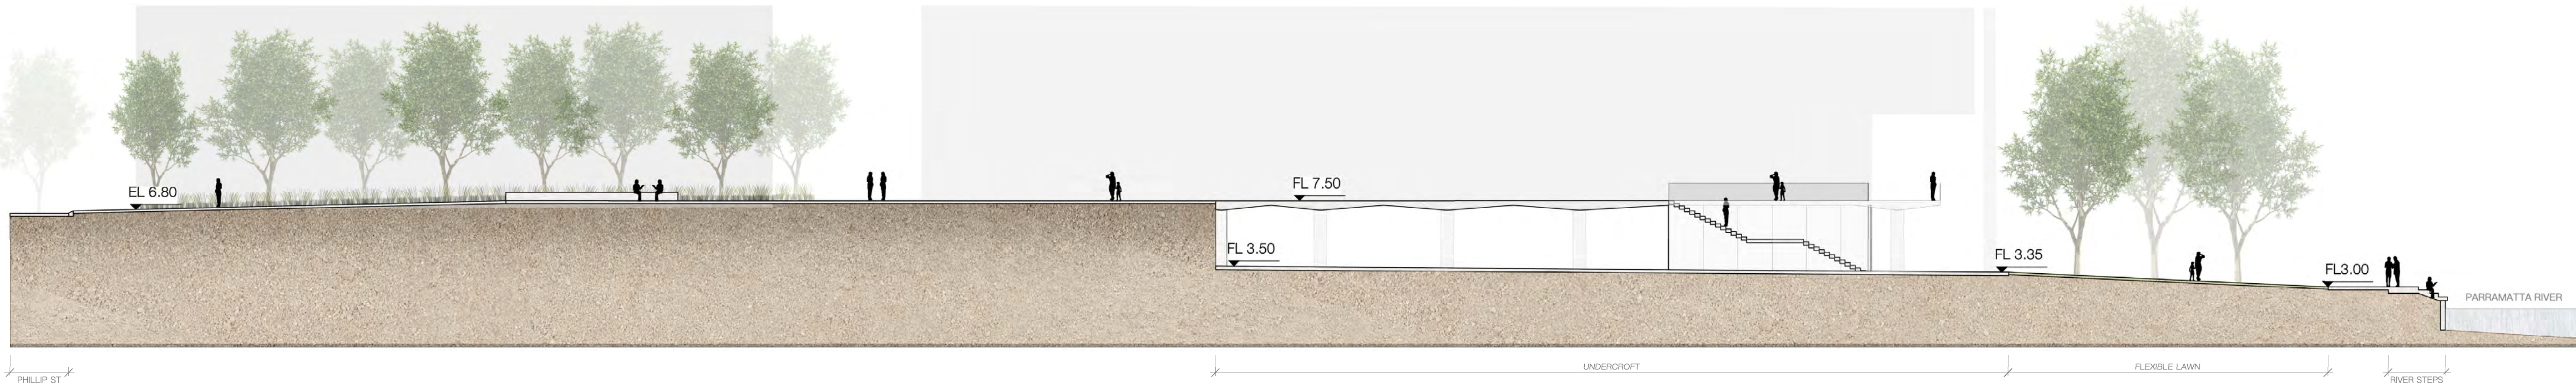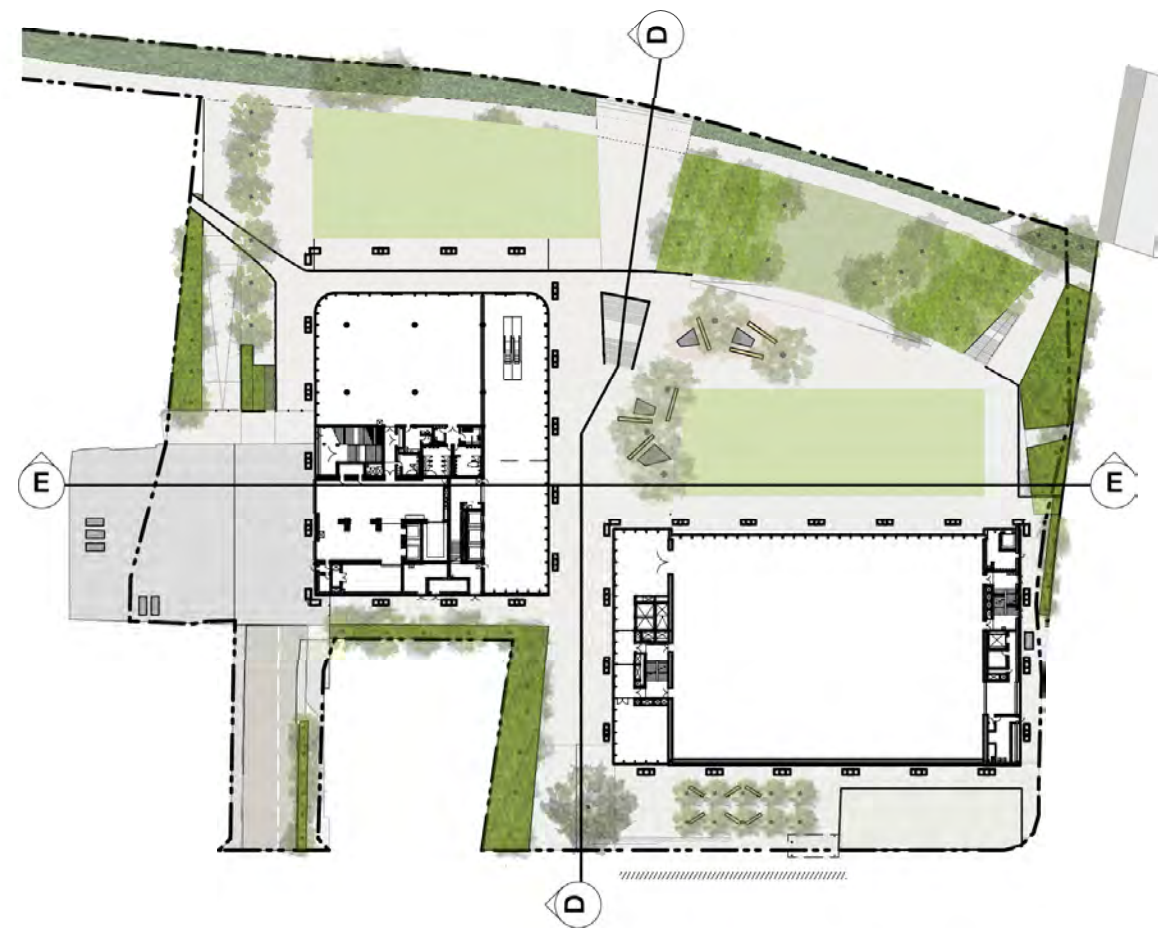

D SECTION D
Scale 1:200



E SECTION EE
Scale 1:200



© Copyright McGregor Coxall
AUS ACN 082 334 290
UK 10199853
PRC ID NO. 06000002201607080008
Sydney Melbourne Shenzhen Bristol
www.mcgregorcoxall.com

Client
Infrastructure NSW & Powerhouse

Project Team
MOREAU KUSUNOKI
GENTON

Project Name
Powerhouse Parramatta

Project No.
0842SYD

Address
Parramatta

Key Plan

Issue Log

A	SSDA Addendum	AM/MS	14/9/20
B	SSDA Addendum	AM/MS	22/9/20

Rev	Revision Description	By / Checked	Date
-----	----------------------	--------------	------

Scale
1: 400 @ A1

All dimensions are in millimetres unless otherwise noted.
Do not scale from this drawing.

North



Phase
Design Development

Sheet Title
SSDA Sections 02

Sheet No.
LD-DD-05

Rev
B