

APPENDIX B REVISED ARCHITECTURAL PLANS AND DESIGN REPORT

Moreau Kusunoki and Genton



POWERHOUSE PARRAMATTA

ARCHITECTS

MOREAU KUSUNOKI
5 RUE DE NEMOURS 75011 PARIS FRANCE

GENTON
71 YORK ST SYDNEY NSW 2000 AUSTRALIA

PROJECT

POWERHOUSE PARRAMATTA

TITLE

COVER PAGE

SCALE

NTS @ A1

REVISION HISTORY

No	Date	Description
12	08/10/2020	SSDA RTS Drawing Set

DATE

08/10/2020


NUMBER

DA000

REVISION

12

DRAWING NO.	DRAWING TITLE	REVISION	
		NO.	DATE
000 GENERAL			
DA000	COVER PAGE	12	08/10/2020
DA001	DRAWING LIST	12	08/10/2020
050 SITE			
DA050	LOCALITY AND CONTEXT PLAN	12	08/10/2020
DA060	EXISTING SITE PLAN	12	08/10/2020
DA061	SITE DEMOLITION PLAN	12	08/10/2020
DA062	PROPOSED SITE MASTER PLAN	12	08/10/2020
DA070	EXCAVATION PLAN	12	08/10/2020
100 GA PLANS			
DA100	LOWER GROUND LEVEL PLAN	12	08/10/2020
DA101	GROUND LEVEL PLAN	12	08/10/2020
DA102	GROUND LEVEL MEZZANINE 1 PLAN	12	08/10/2020
DA103	GROUND LEVEL MEZZANINE 2 PLAN	12	08/10/2020
DA110	LEVEL 1 PLAN	12	08/10/2020
DA111	LEVEL 1.1 PLAN	12	08/10/2020
DA112	LEVEL 1.2 PLAN	12	08/10/2020
DA120	LEVEL 2 PLAN	12	08/10/2020
DA121	LEVEL 2.1 PLAN	12	08/10/2020
DA122	LEVEL 2.2 PLAN	12	08/10/2020
DA130	LEVEL 3 PLAN	12	08/10/2020
DA131	LEVEL 3.1 PLAN	12	08/10/2020
DA132	LEVEL 3.2 PLAN	12	08/10/2020
DA140	LEVEL 4 PLAN	12	08/10/2020
DA141	LEVEL 4.1 PLAN	12	08/10/2020
DA150	LEVEL 5 PLAN	12	08/10/2020
DA160	LEVEL 6 PLAN	12	08/10/2020
DA161	LEVEL 6.1 PLAN	12	08/10/2020
200 GA ELEVATIONS			
DA200	EXTERNAL ELEVATION SOUTH	12	08/10/2020
DA201	EXTERNAL ELEVATION EAST	12	08/10/2020
DA202	EXTERNAL ELEVATION NORTH	12	08/10/2020
DA203	EXTERNAL ELEVATION WEST	12	08/10/2020
250 GA SECTIONS			
DA250	SECTION A	12	08/10/2020
DA251	SECTION B	12	08/10/2020
DA252	SECTION C	12	08/10/2020
300 MATERIALS			
DA300	MATERIALS AND FINISHES	12	08/10/2020
400 SHADOW DIAGRAMS			
DA400	SHADOW DIAGRAMS	12	08/10/2020
500 AREA CALCULATIONS			
DA500	GFA DIAGRAM AND SCHEDULE	12	08/10/2020
DA501	GFA DIAGRAM AND SCHEDULE	12	08/10/2020
DA502	GFA DIAGRAM AND SCHEDULE	12	08/10/2020
DA503	GFA DIAGRAM AND SCHEDULE	12	08/10/2020
DA504	GFA SCHEDULE SUMMARY	12	08/10/2020

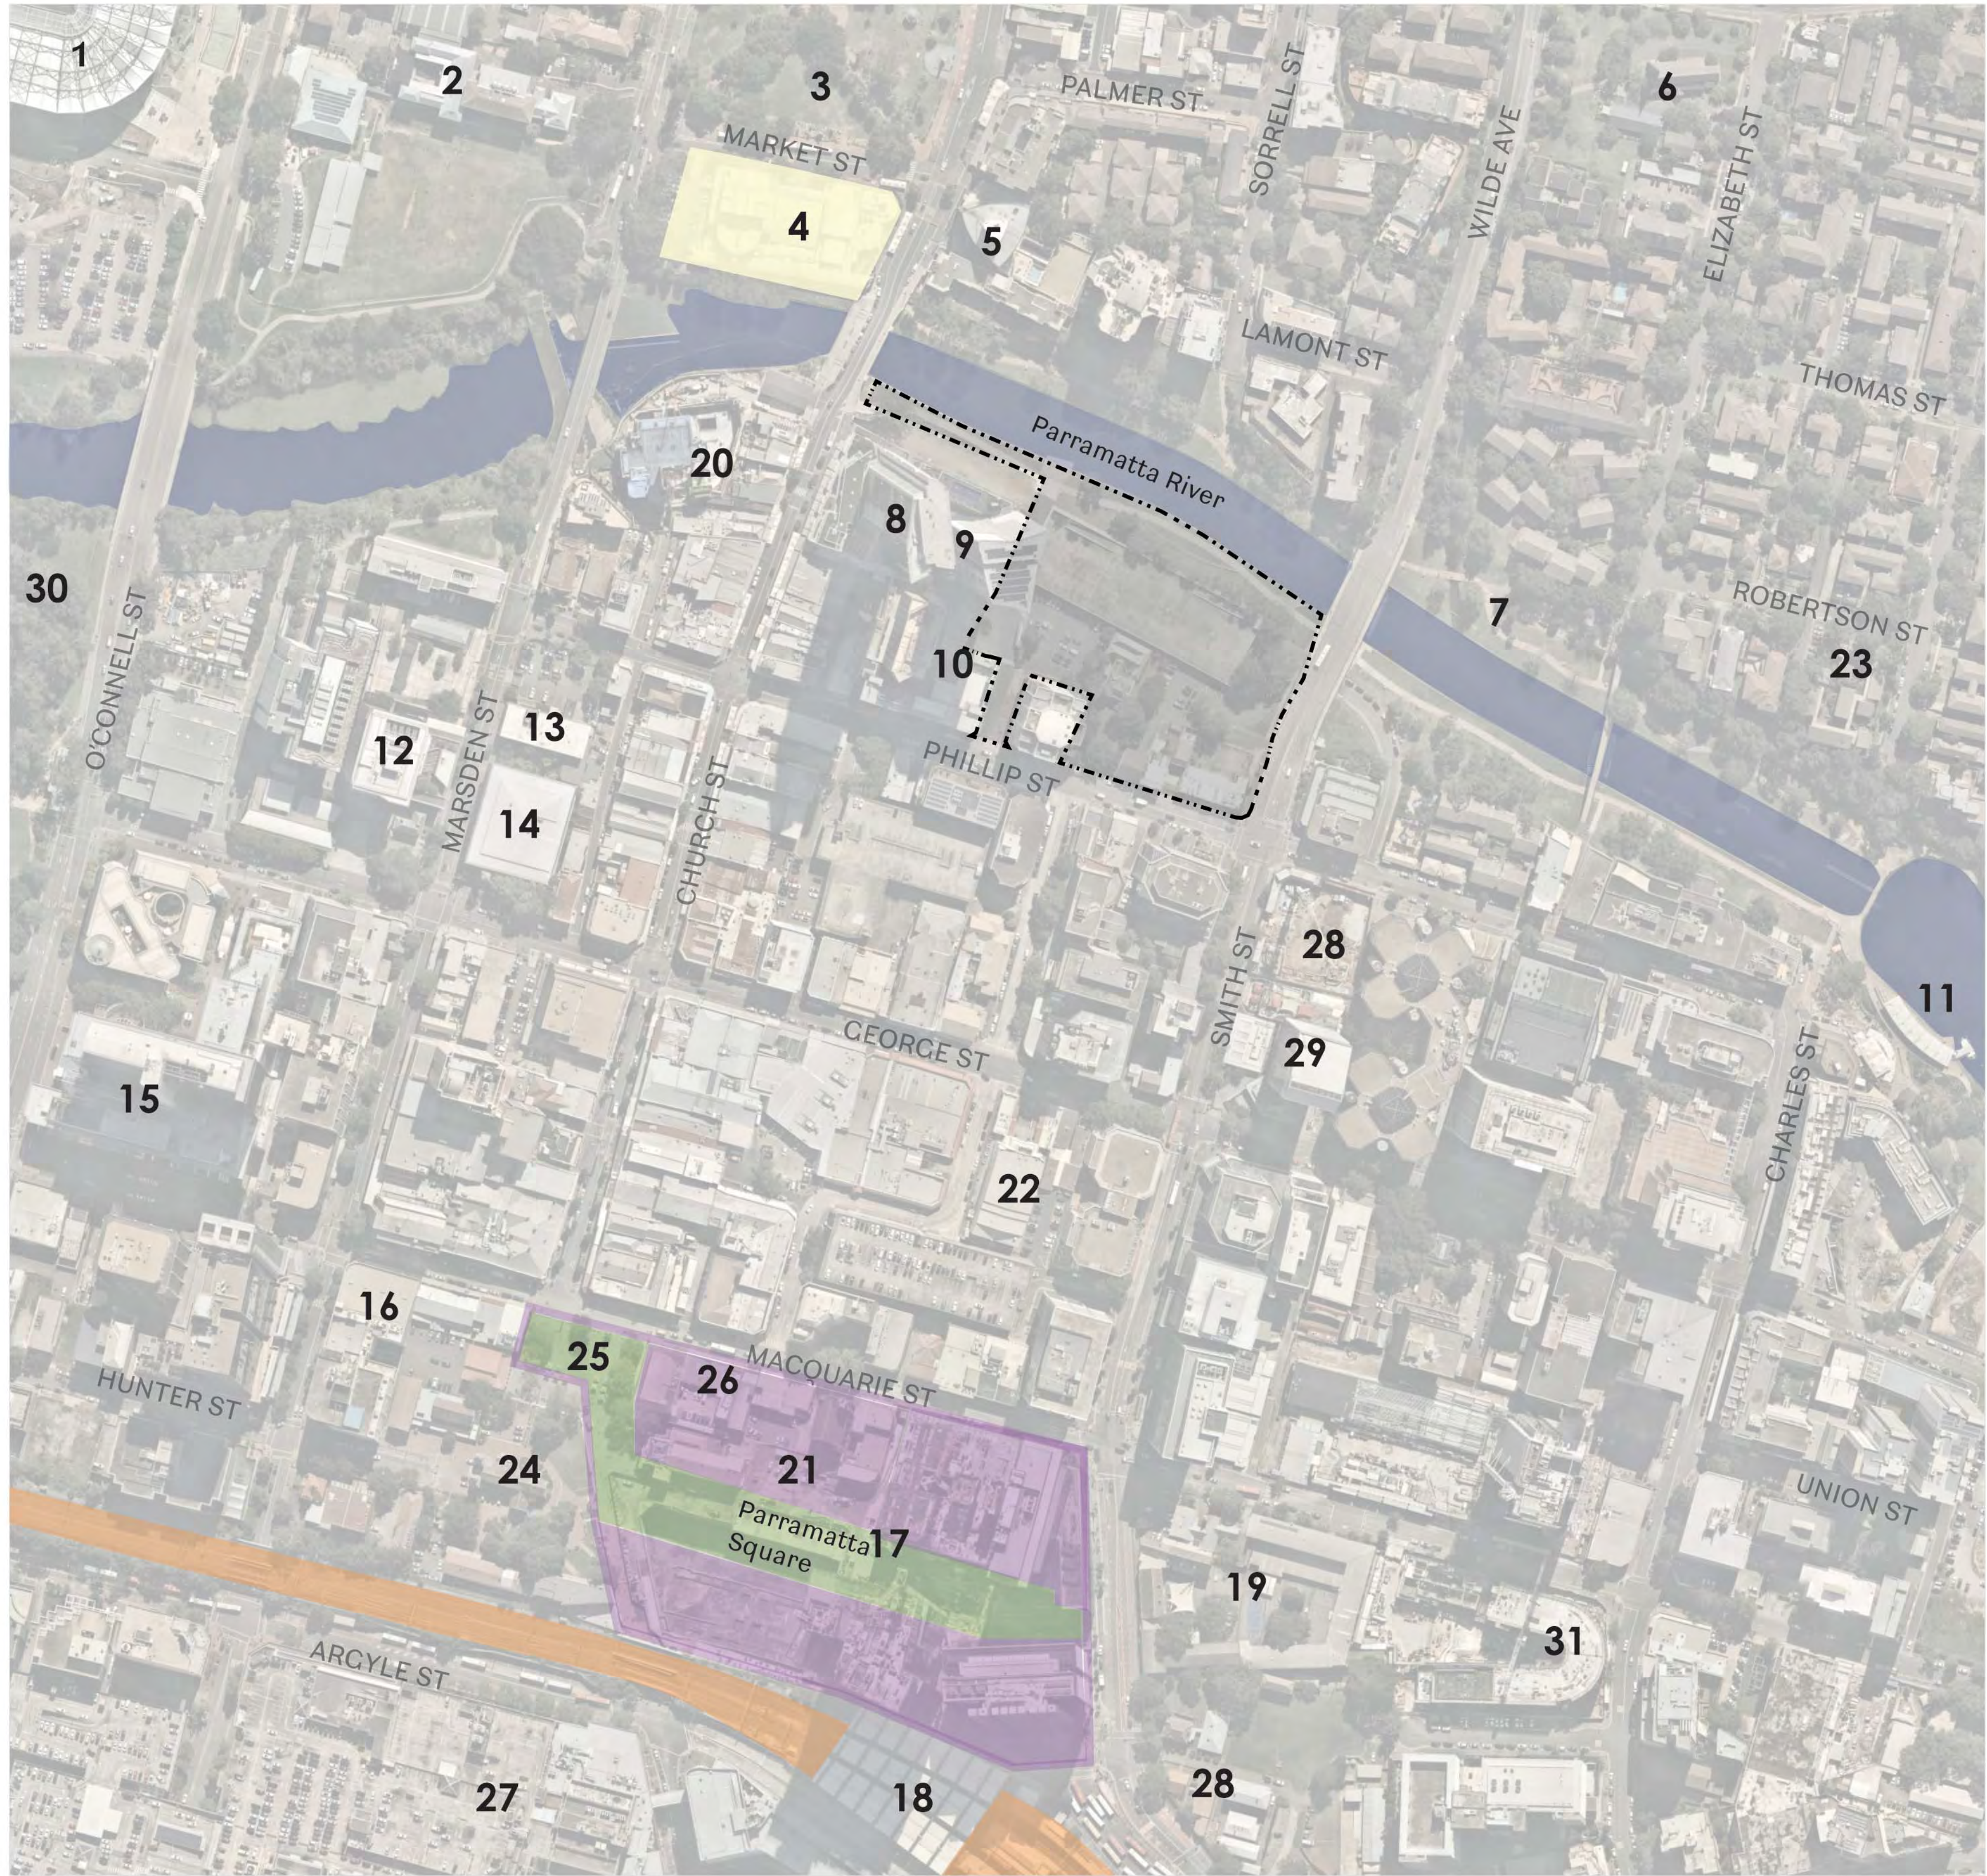

Legend

- site boundary
- cultural institution
- Parramatta River
- rail corridor
- Parramatta Square
- public domain

- 1 Bankwest Stadium
- 2 Old King's School
- 3 Prince Alfred Square
- 4 Riverside Theatres
- 5 Novotel Sydney Parramatta
- 6 All Saints Anglican Church Parramatta North
- 7 River Foreshore Reserve
- 8 Altitude by Meriton
- 9 Meriton Suites Church Street
- 10 PARKROYAL Parramatta
- 11 Parramatta Wharf
- 12 Justice Precinct
- 13 Police Station
- 14 Court House
- 15 Federal Government Offices
- 16 Post Office
- 17 Parramatta Square
- 18 Parramatta Station
- 19 Arthur Phillip High School
- 20 The Lennox Parramatta
- 21 Parramatta Town Hall
- 22 Roxy Theatre
- 23 Macarthur Girls High School
- 24 St Johns Anglican Cathedral Church
- 25 Centenary Square
- 26 Leigh Memorial Church
- 27 Westfield Parramatta
- 28 Lancer Barracks
- 29 Western Sydney University
- 30 Parramatta Park
- 31 Parramatta Public School

ARCHITECTS

MOREAU KUSUNOKI
5 RUE DE NEMOURS 75011 PARIS FRANCE

GENTON
71 YORK ST SYDNEY NSW 2000 AUSTRALIA

PROJECT

POWERHOUSE PARRAMATTA

TITLE

LOCALITY AND CONTEXT PLAN

SCALE

@ A1
0 5 10 15 20 25
m

NORTH



REVISION HISTORY

No Date Description

12 08/10/2020 SSDA RTS Drawing Set

DATE


08/10/2020

NUMBER

DA050

REVISION

12

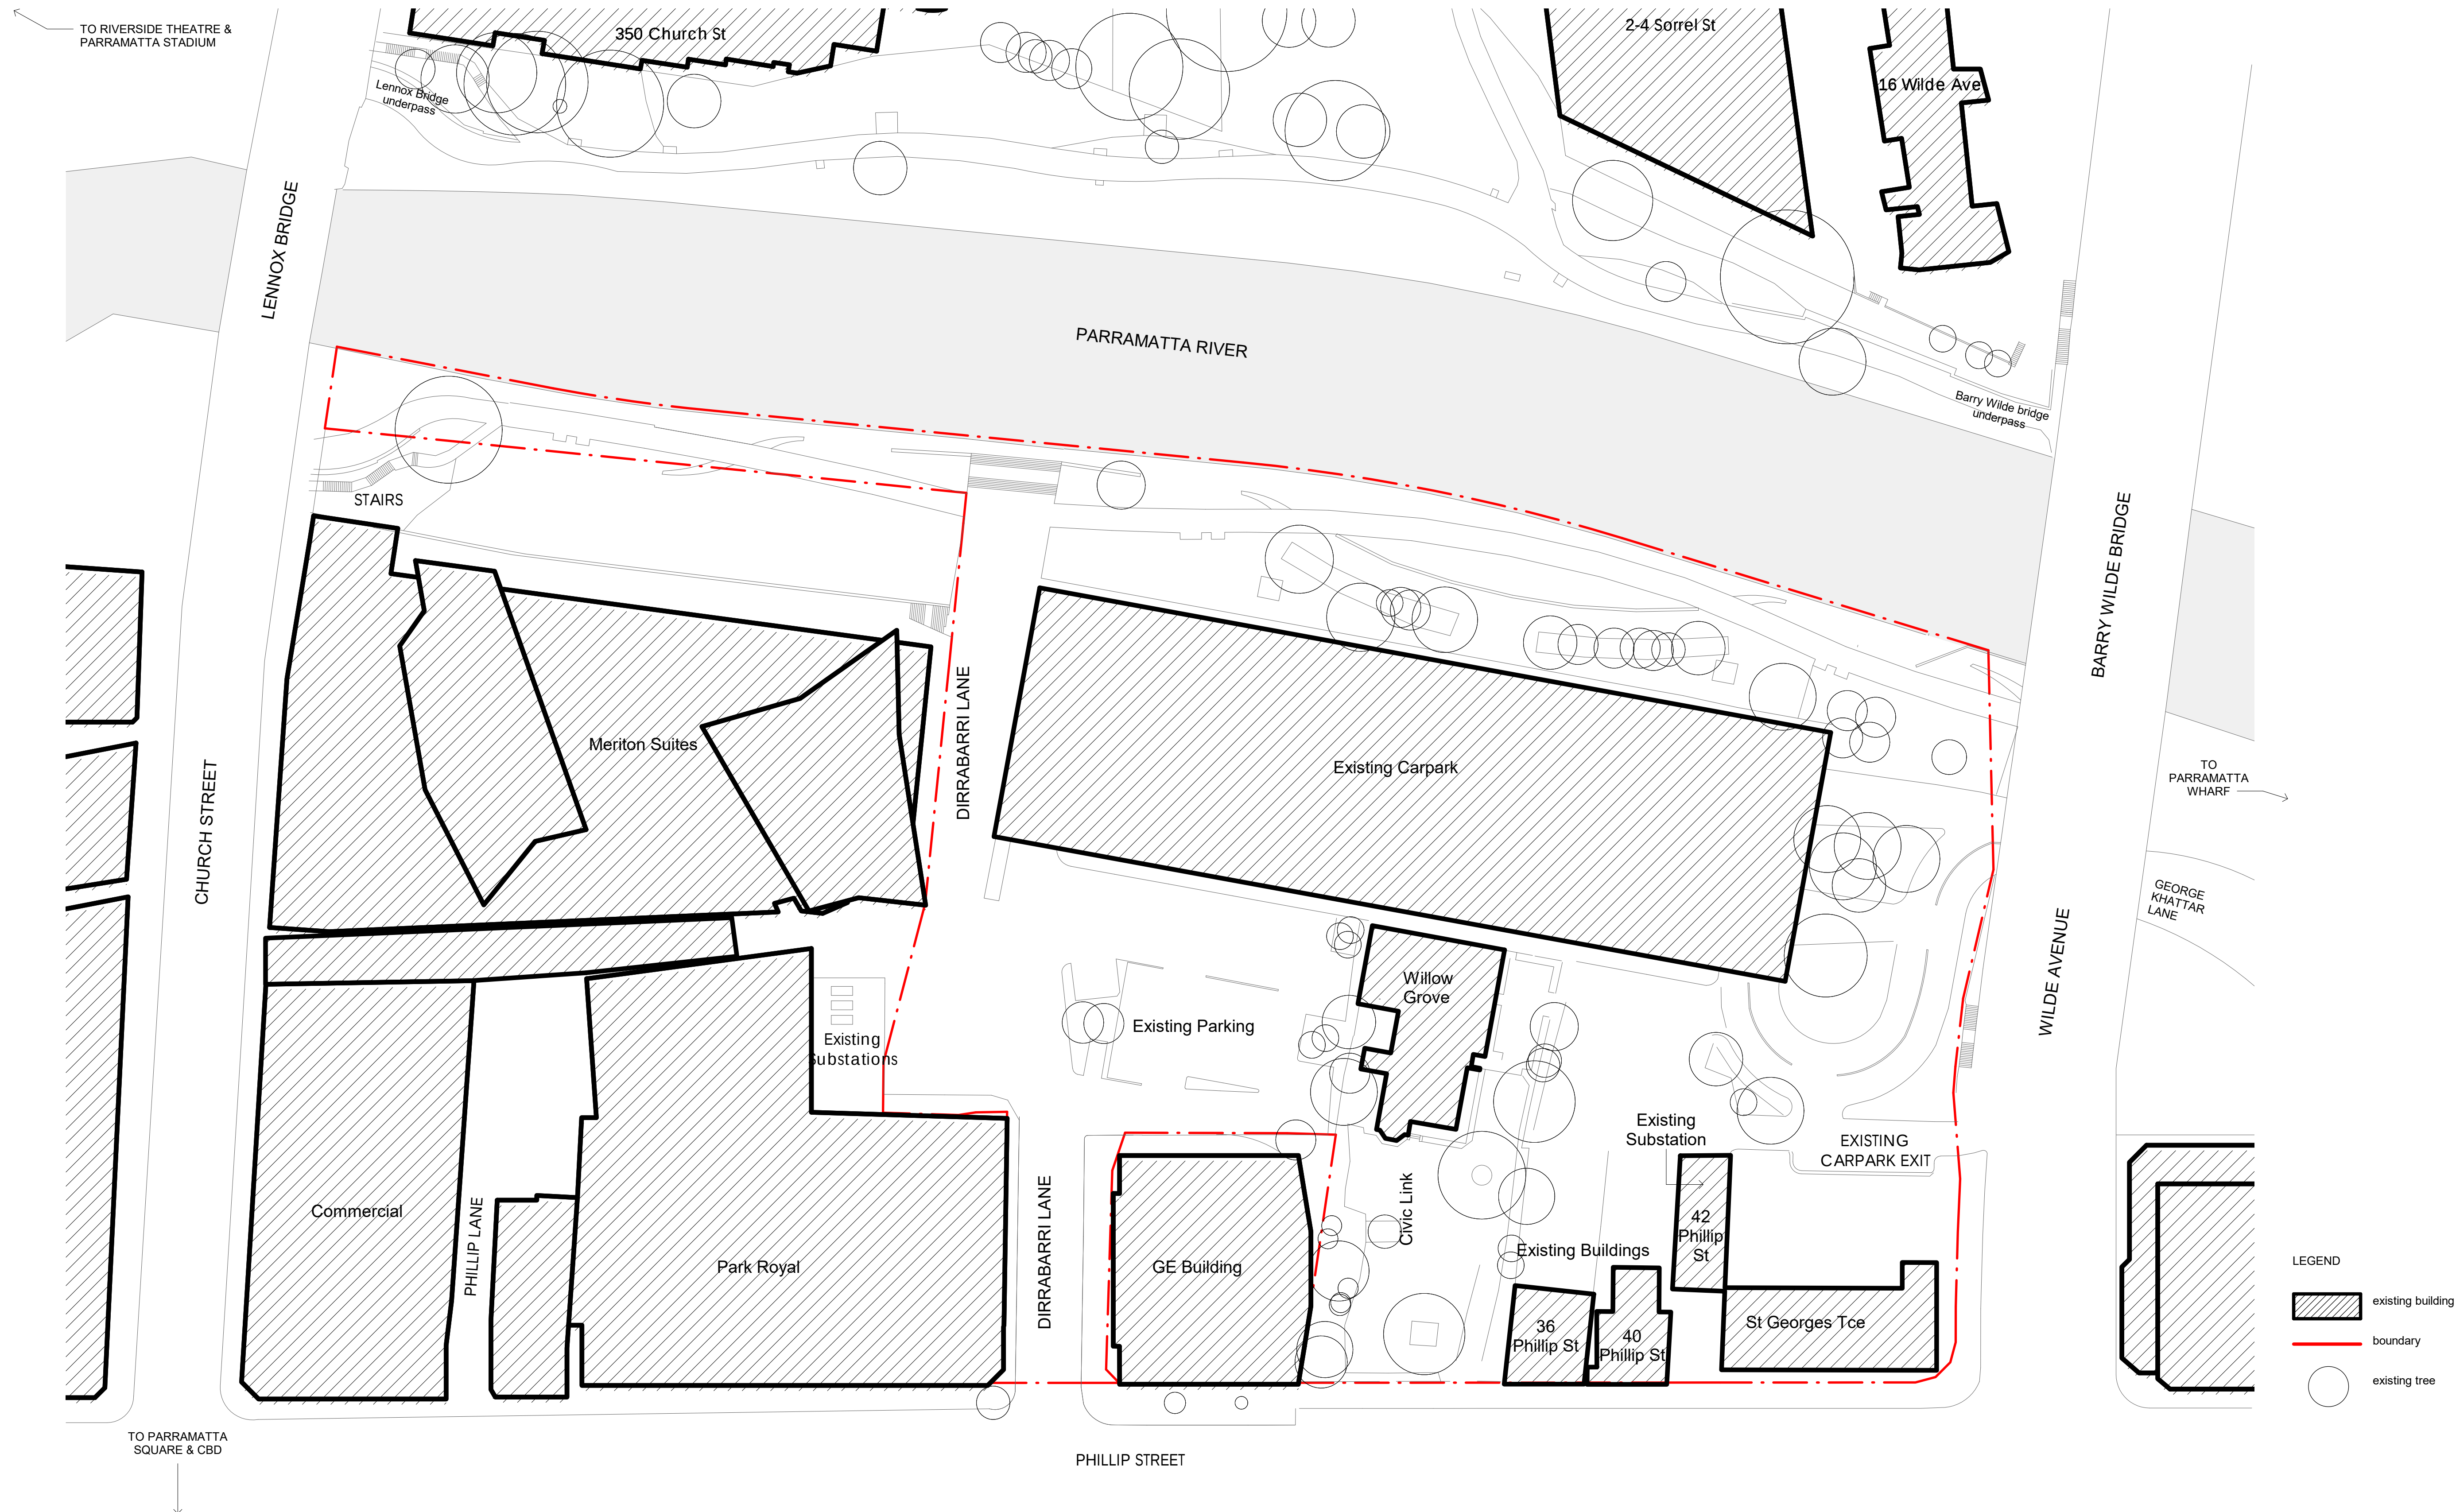

ARCHITECTS

MOREAU KUSUNOKI
5 RUE DE NEMOURS 75011 PARIS FRANCE

PROJECT

POWERHOUSE PARRAMATTA


TITLE

EXISTING SITE PLAN

SCALE

1 : 500 @ A1
0 5 10 15 20 25 30 m 1 : 500

NORTH

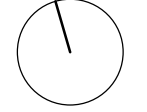

REVISION HISTORY

No. Date Description

12 08/10/2020 SSDA RTS Drawing Set

DATE


08/10/2020

NUMBER

DA060

REVISION

12

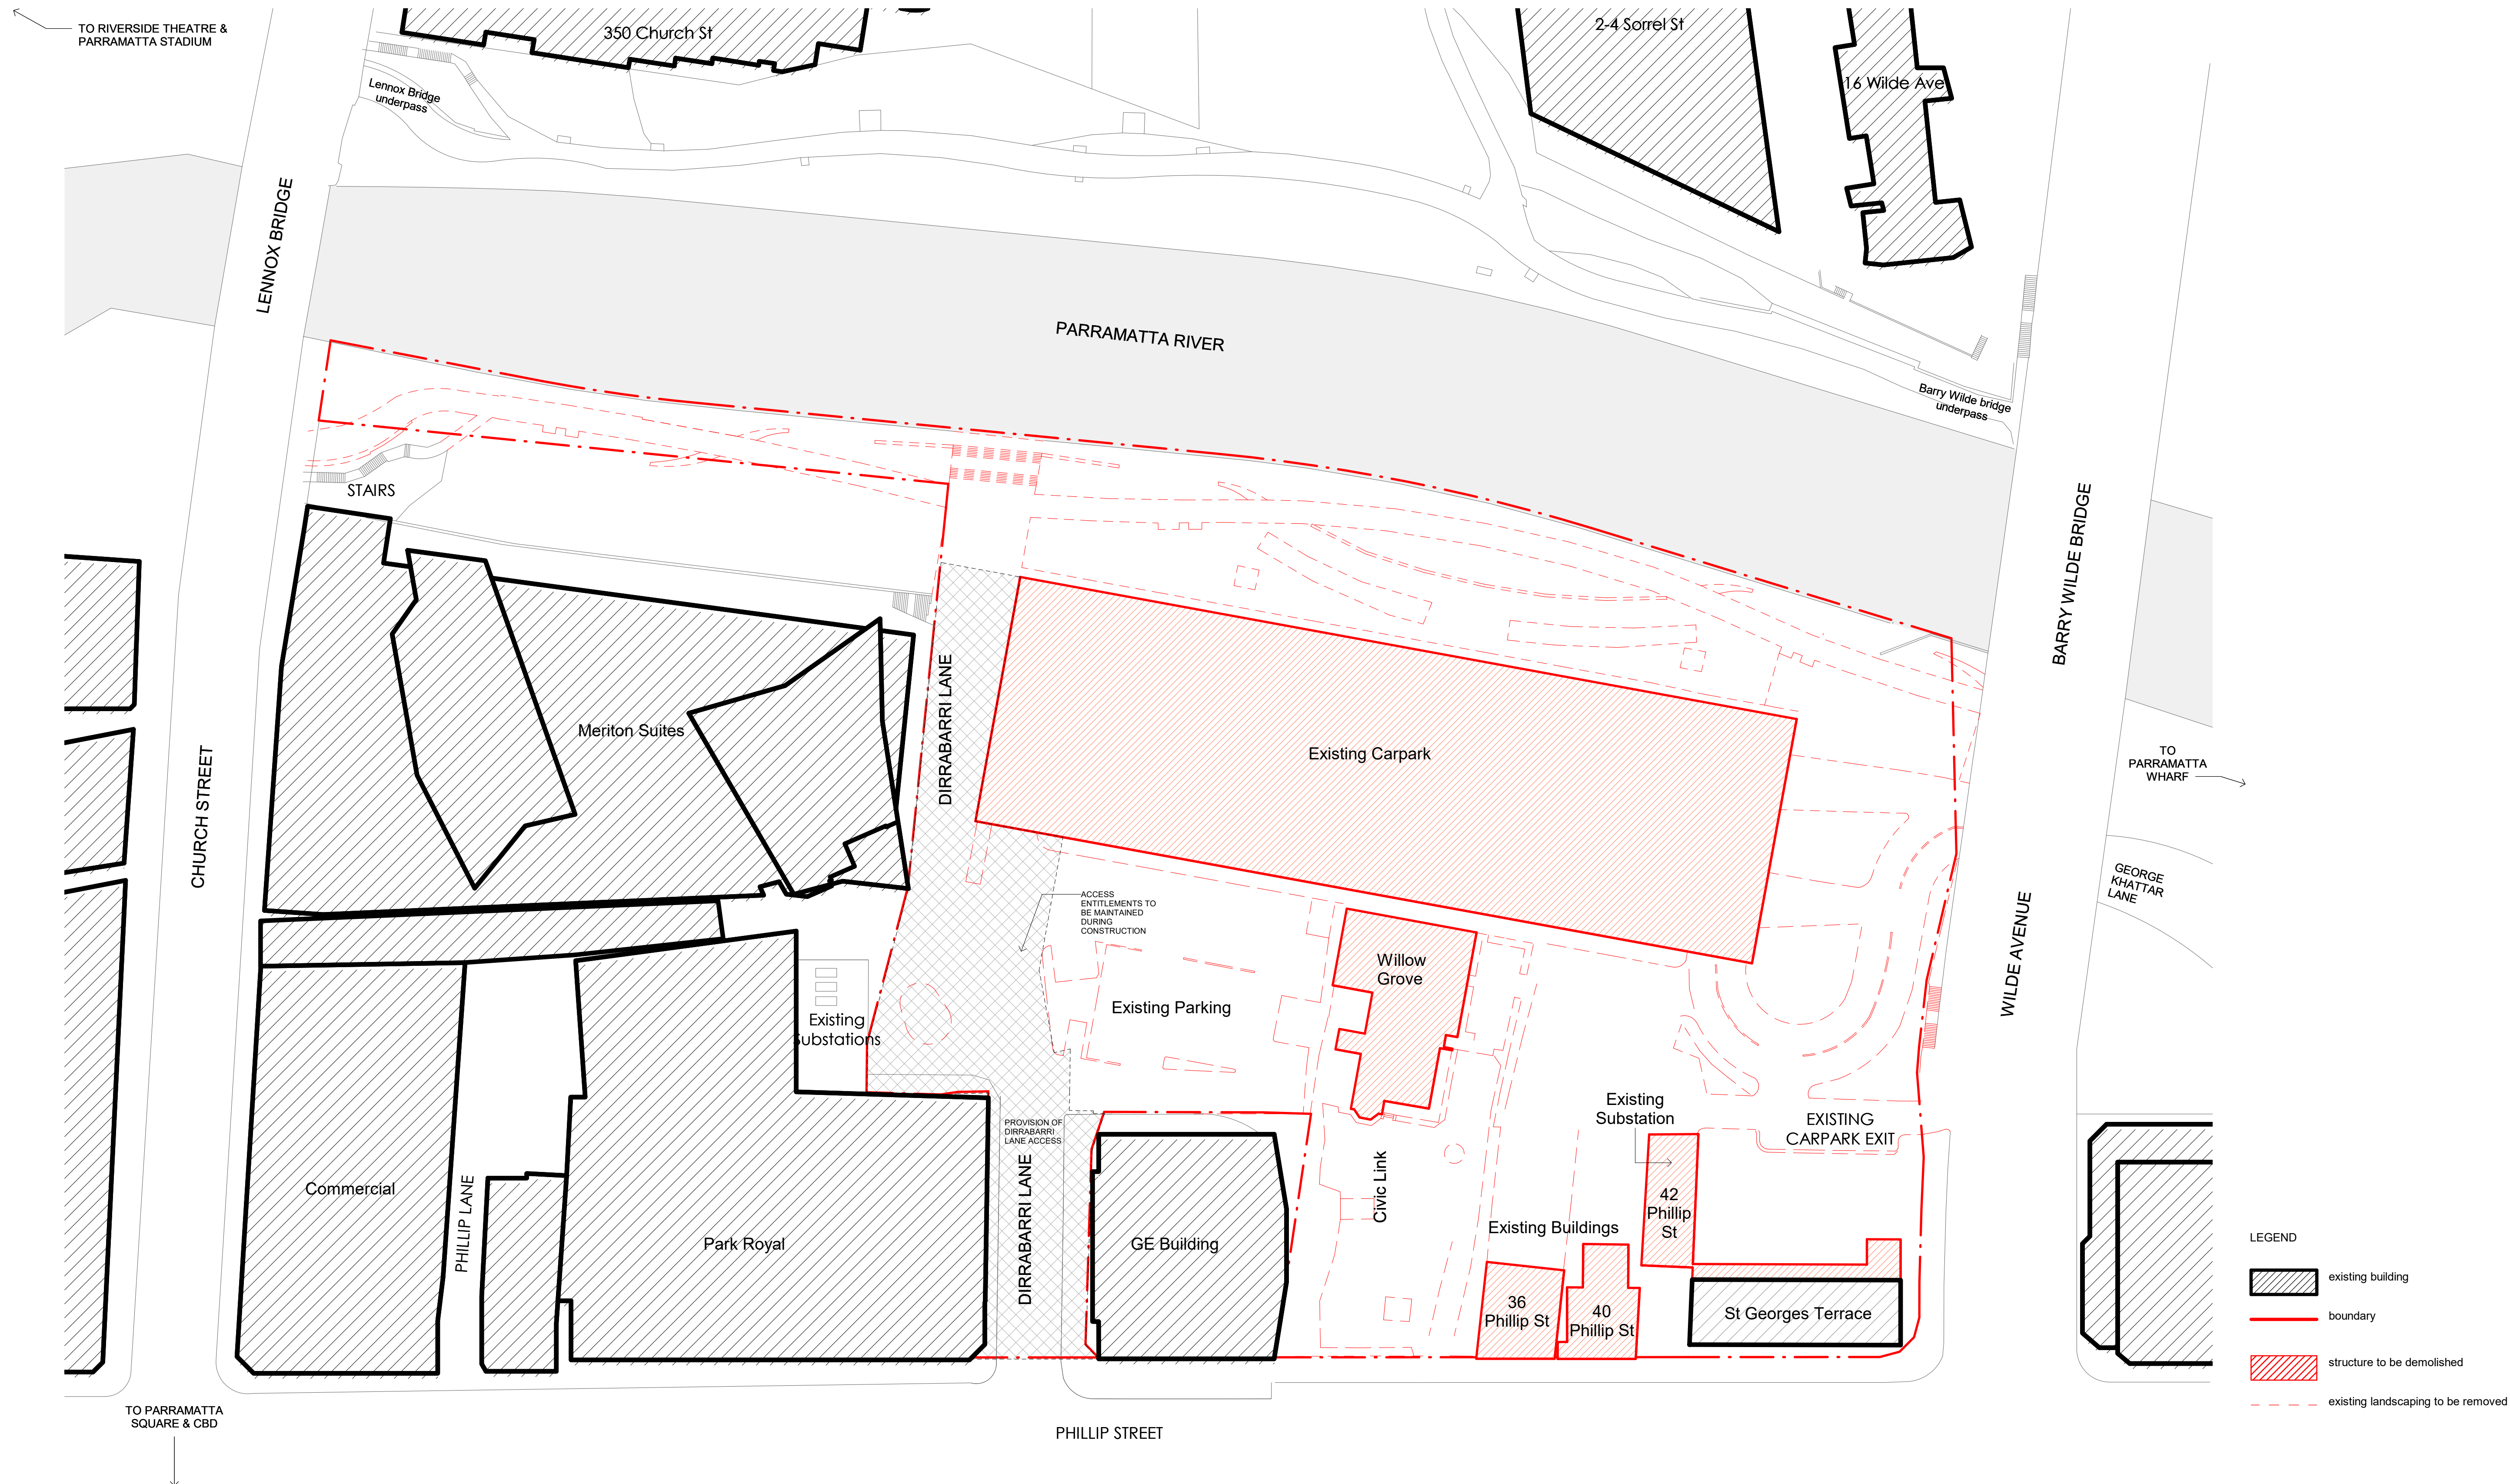

ARCHITECTS

MOREAU KUSUNOKI
5 RUE DE NEMOURS 75011 PARIS FRANCE

GENTON
71 YORK ST SYDNEY NSW 2000 AUSTRALIA

PROJECT

POWERHOUSE PARRAMATTA


TITLE

SITE DEMOLITION PLAN

SCALE

1 : 500 @ A1
0 5 10 15 20 25 30 m 1 : 500

NORTH

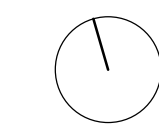

REVISION HISTORY

No	Date	Description
12	08/10/2020	SSDA RTS Drawing Set

DATE


08/10/2020

NUMBER

DA061

REVISION

12

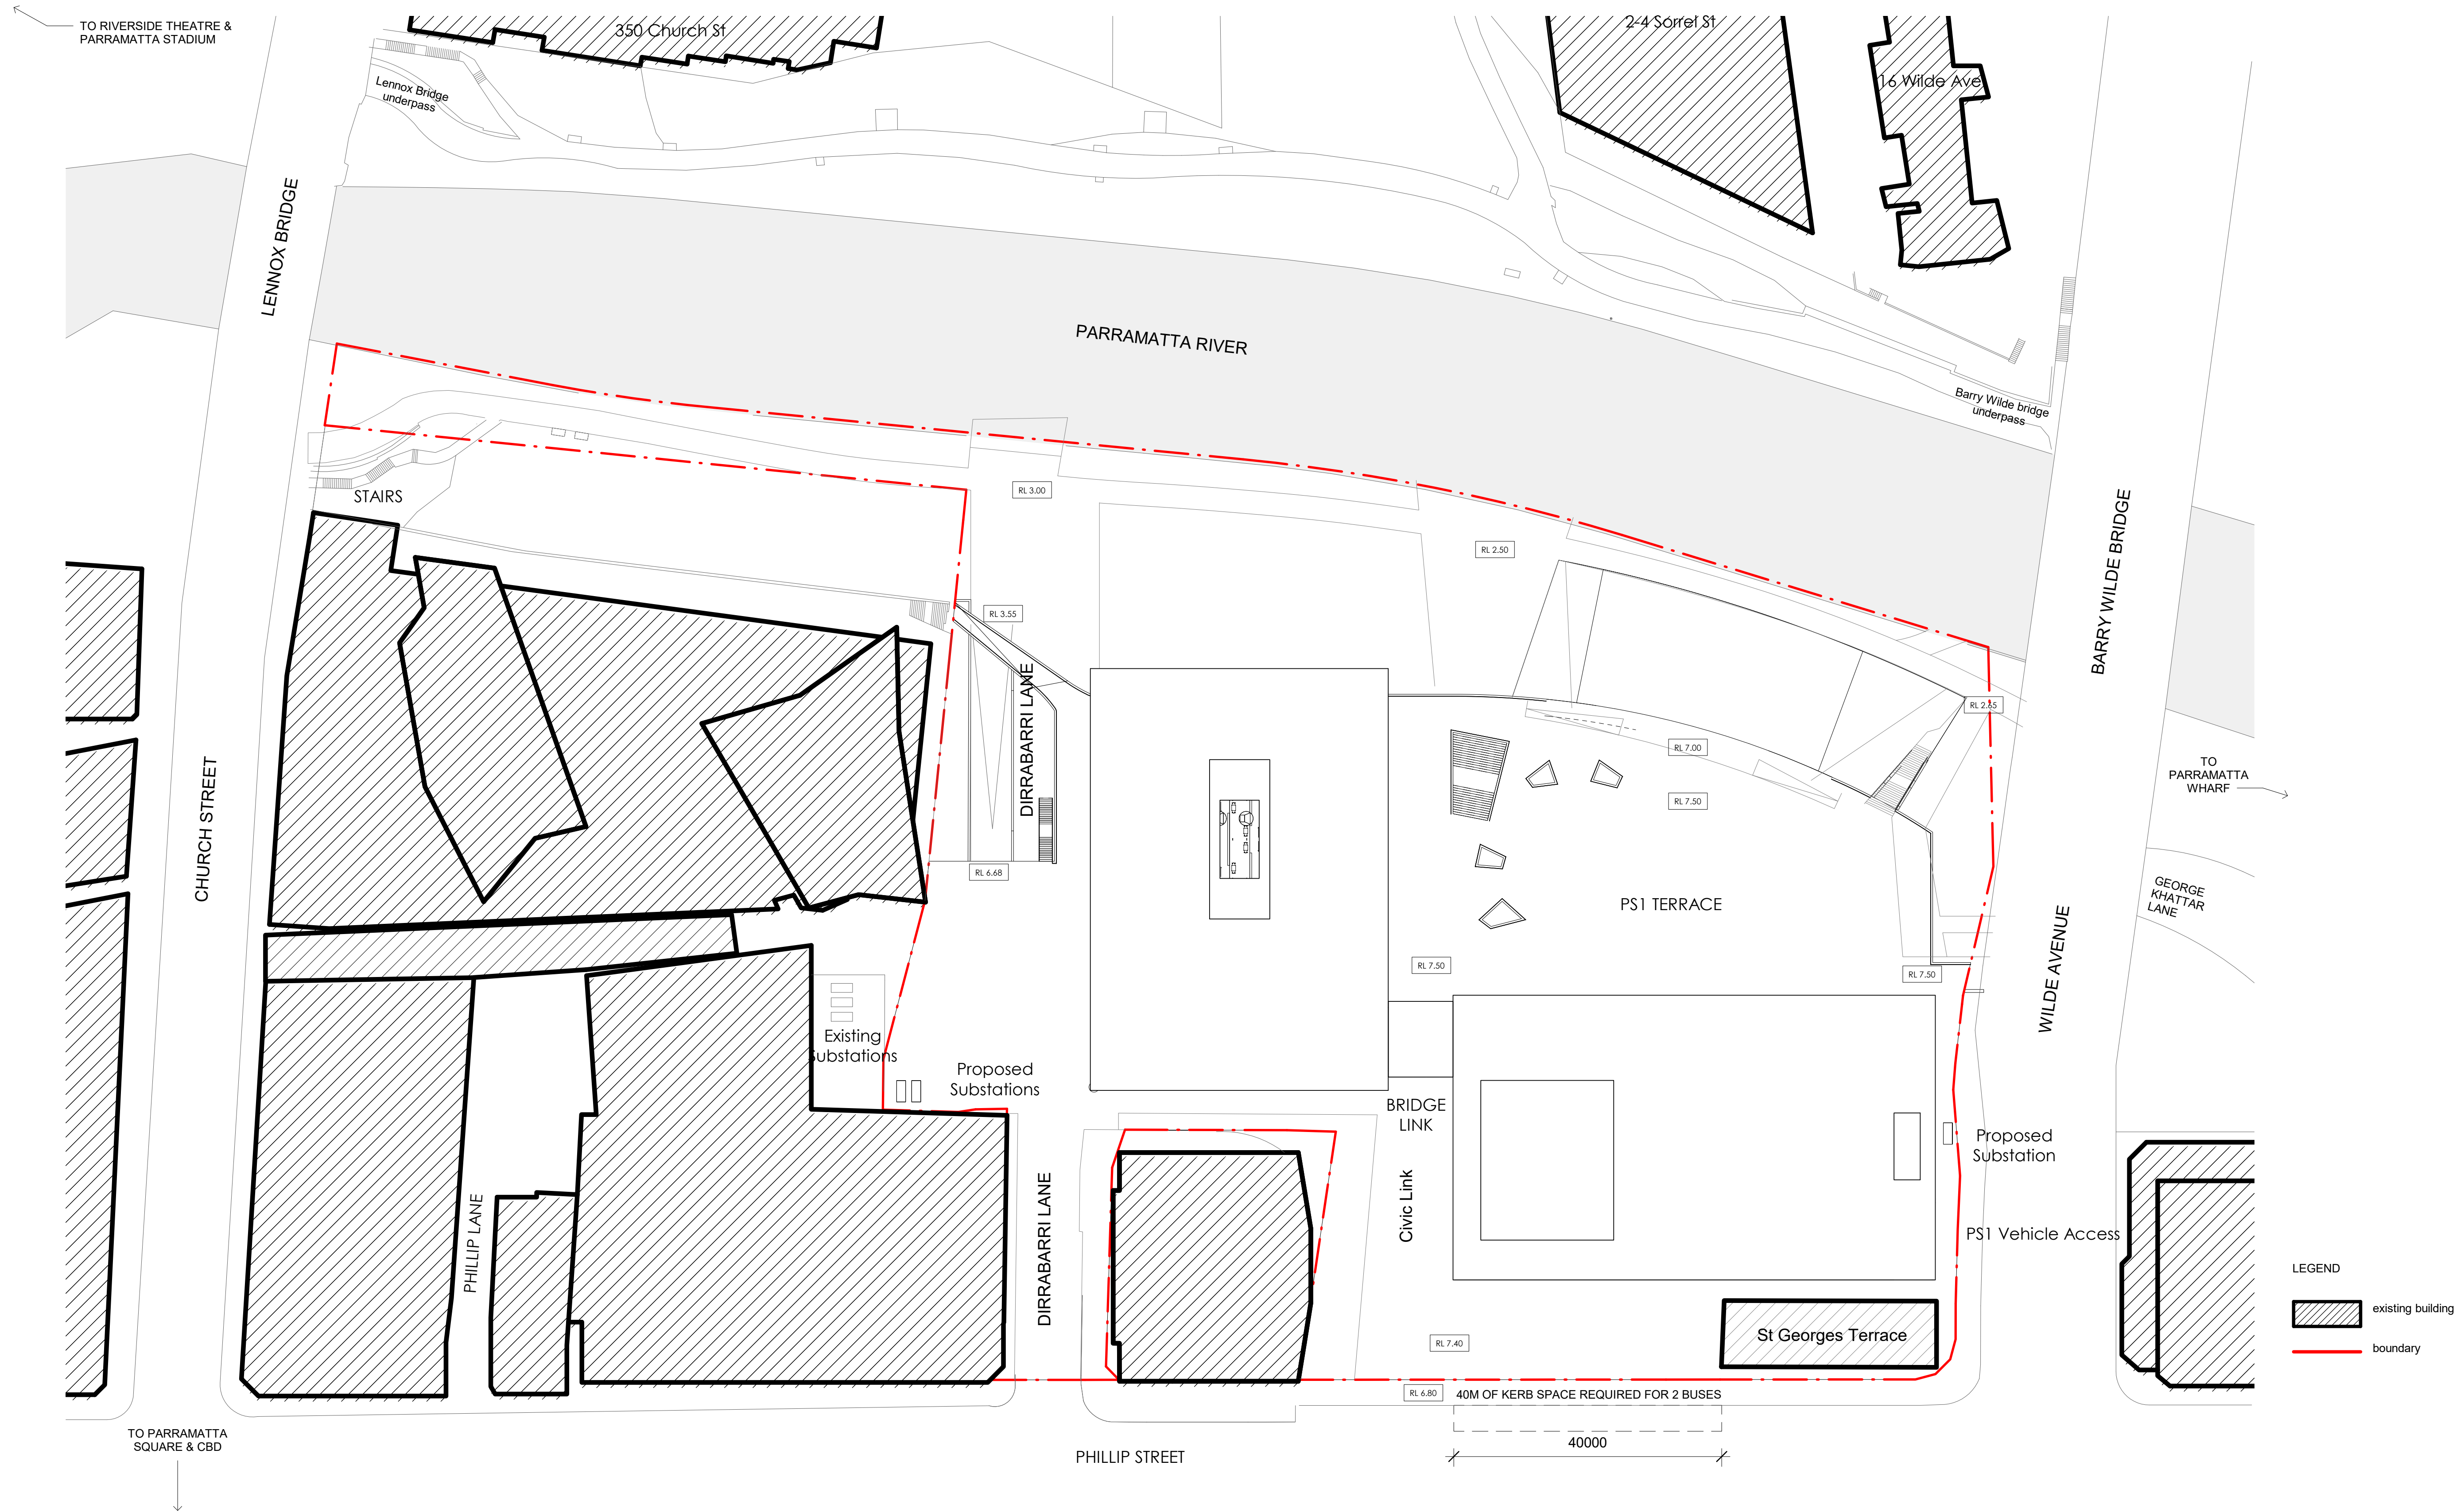

ARCHITECTS

MOREAU KUSUNOKI
5 RUE DE NEMOURS 75011 PARIS FRANCE

GENTON
71 YORK ST SYDNEY NSW 2000 AUSTRALIA

PROJECT

POWERHOUSE PARRAMATTA

TITLE

PROPOSED SITE MASTER PLAN

SCALE

1 : 500 @ A1
0 5 10 15 20 25 30 m 1 : 500

NORTH



REVISION HISTORY

No Date Description

12 08/10/2020 SSDA RTS Drawing Set

DATE


08/10/2020

NUMBER


DA062


REVISION


12

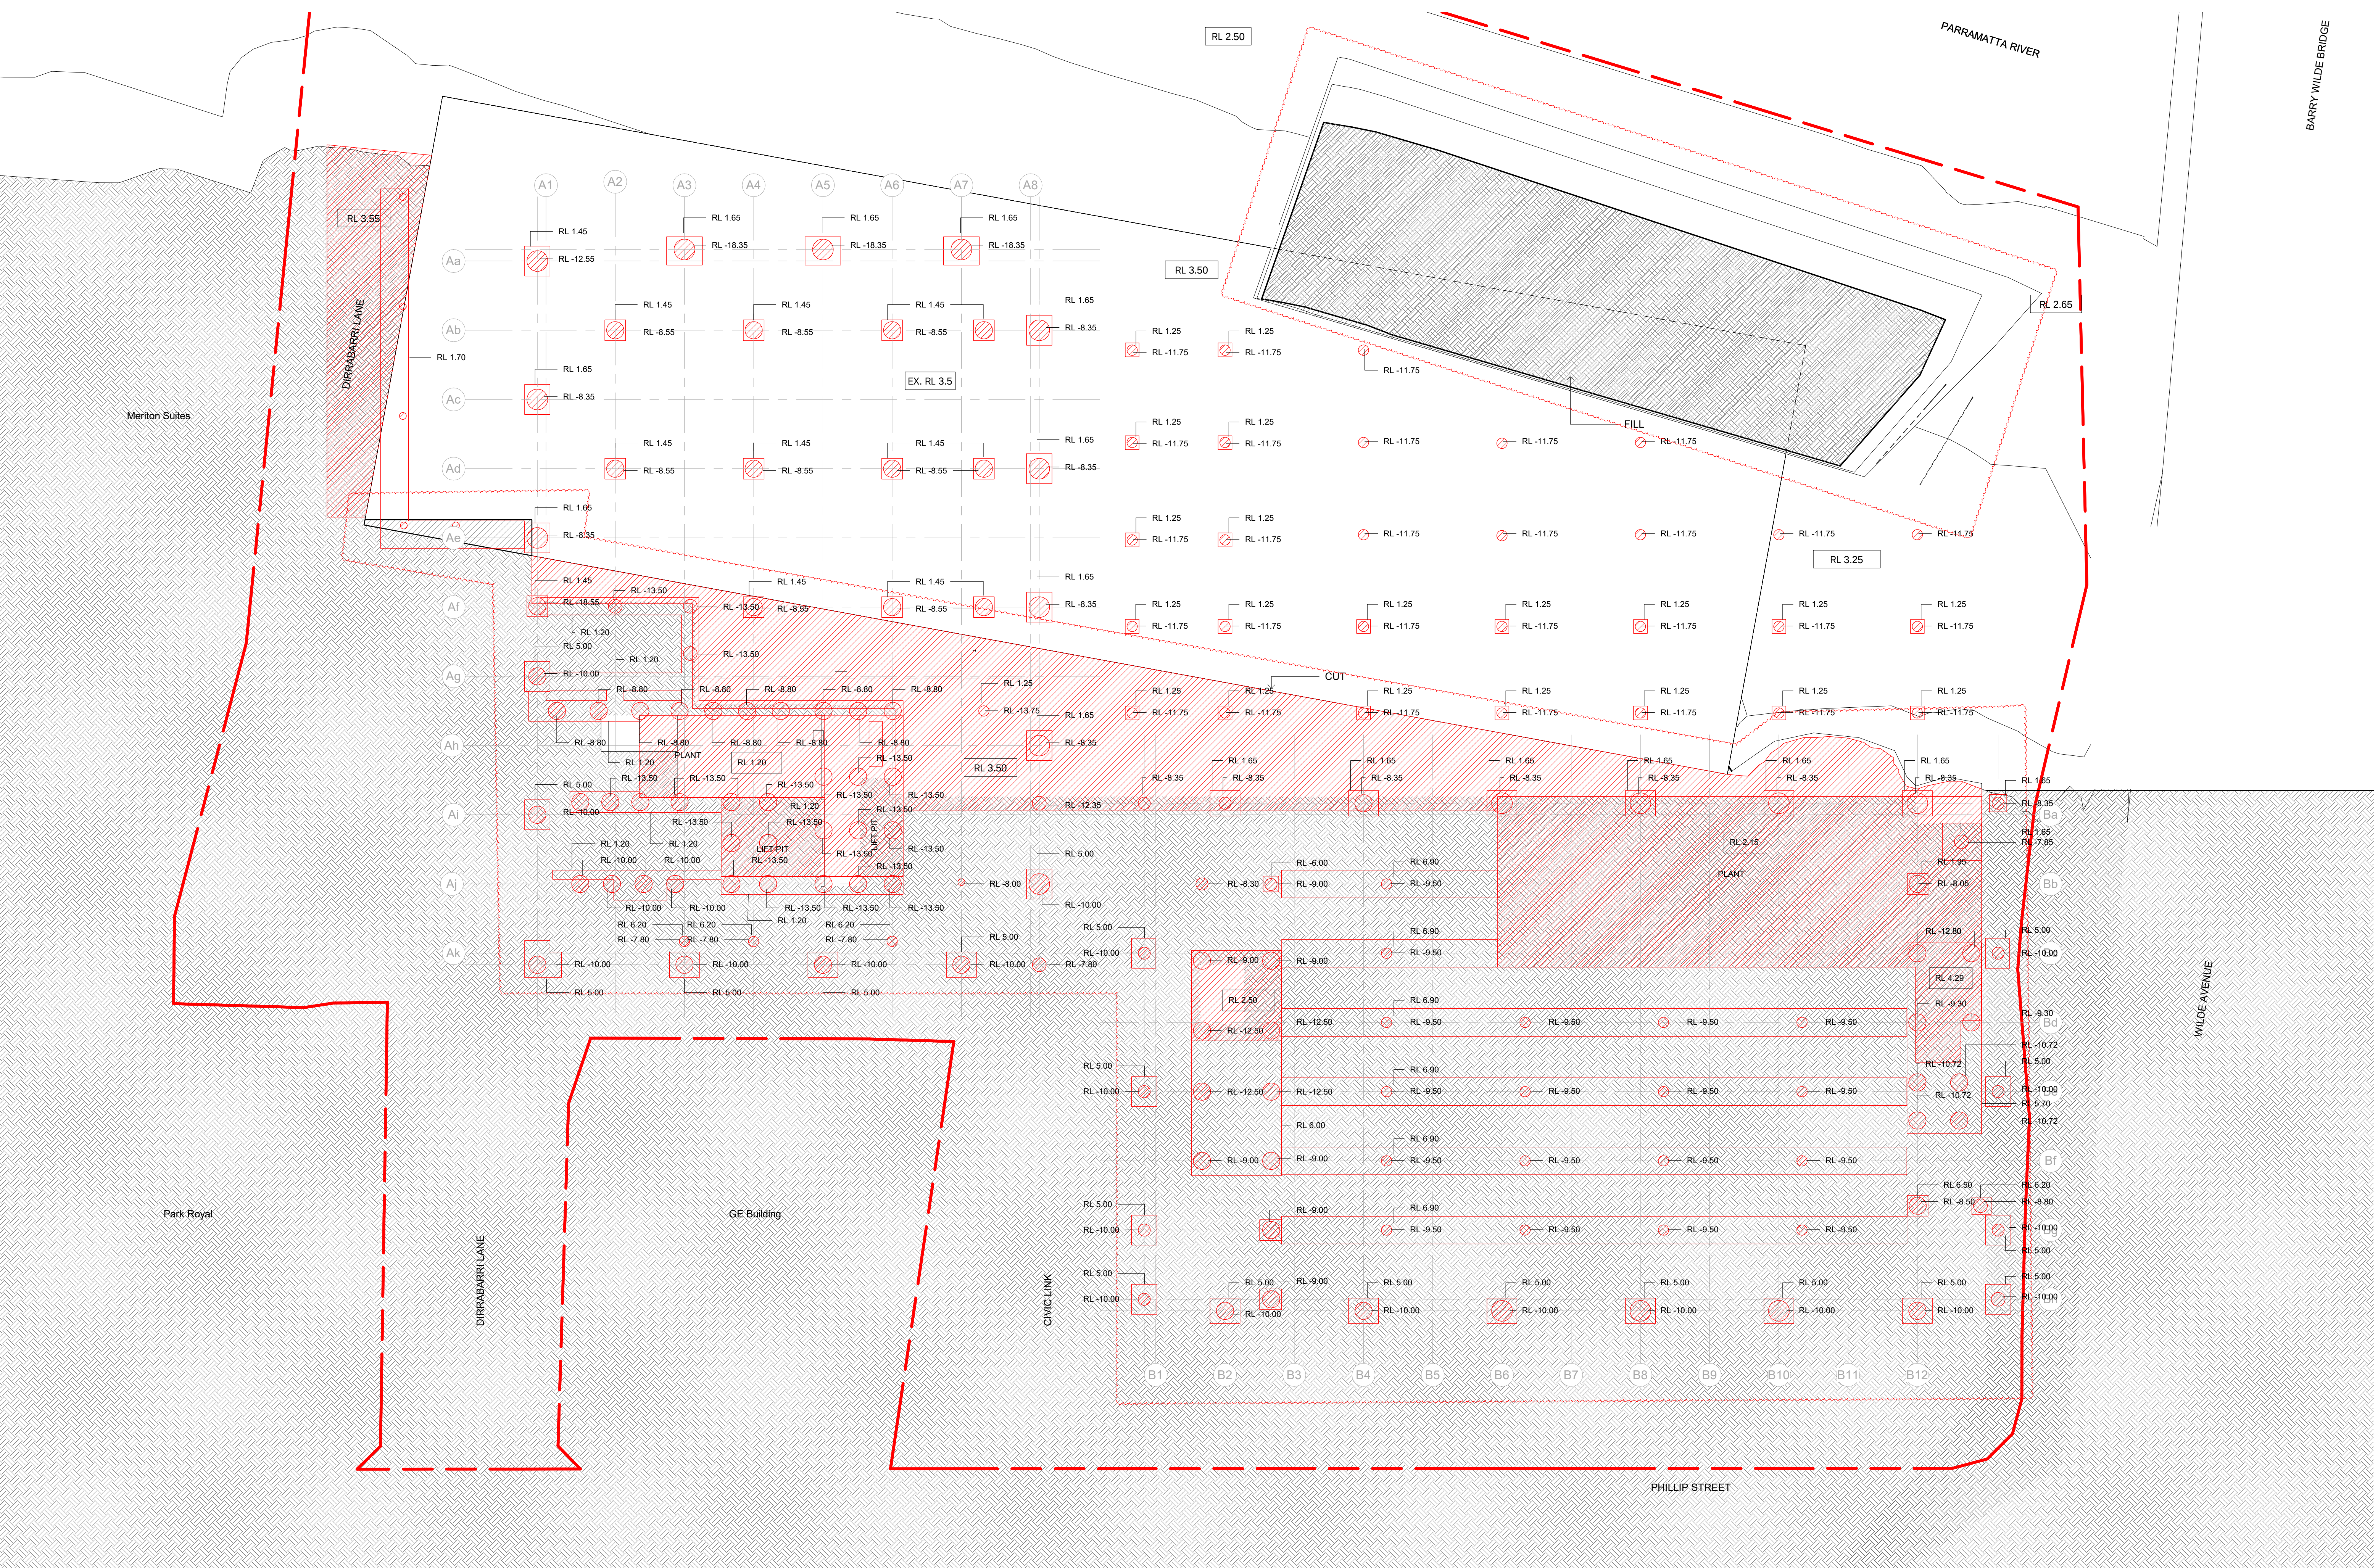

ARCHITECTS		PROJECT		TITLE		SCALE		NORTH		REVISION HISTORY		DATE		NUMBER		REVISION	
MOREAU KUSUNOKI		GENTON		POWERHOUSE PARRAMATTA		1 : 250 @ A1				No Date Description		08/10/2020		DA070		12	
5 RUE DE NEMOURS 75011 PARIS FRANCE		71 YORK ST SYDNEY NSW 2000 AUSTRALIA								SSDA RTS Drawing Set							

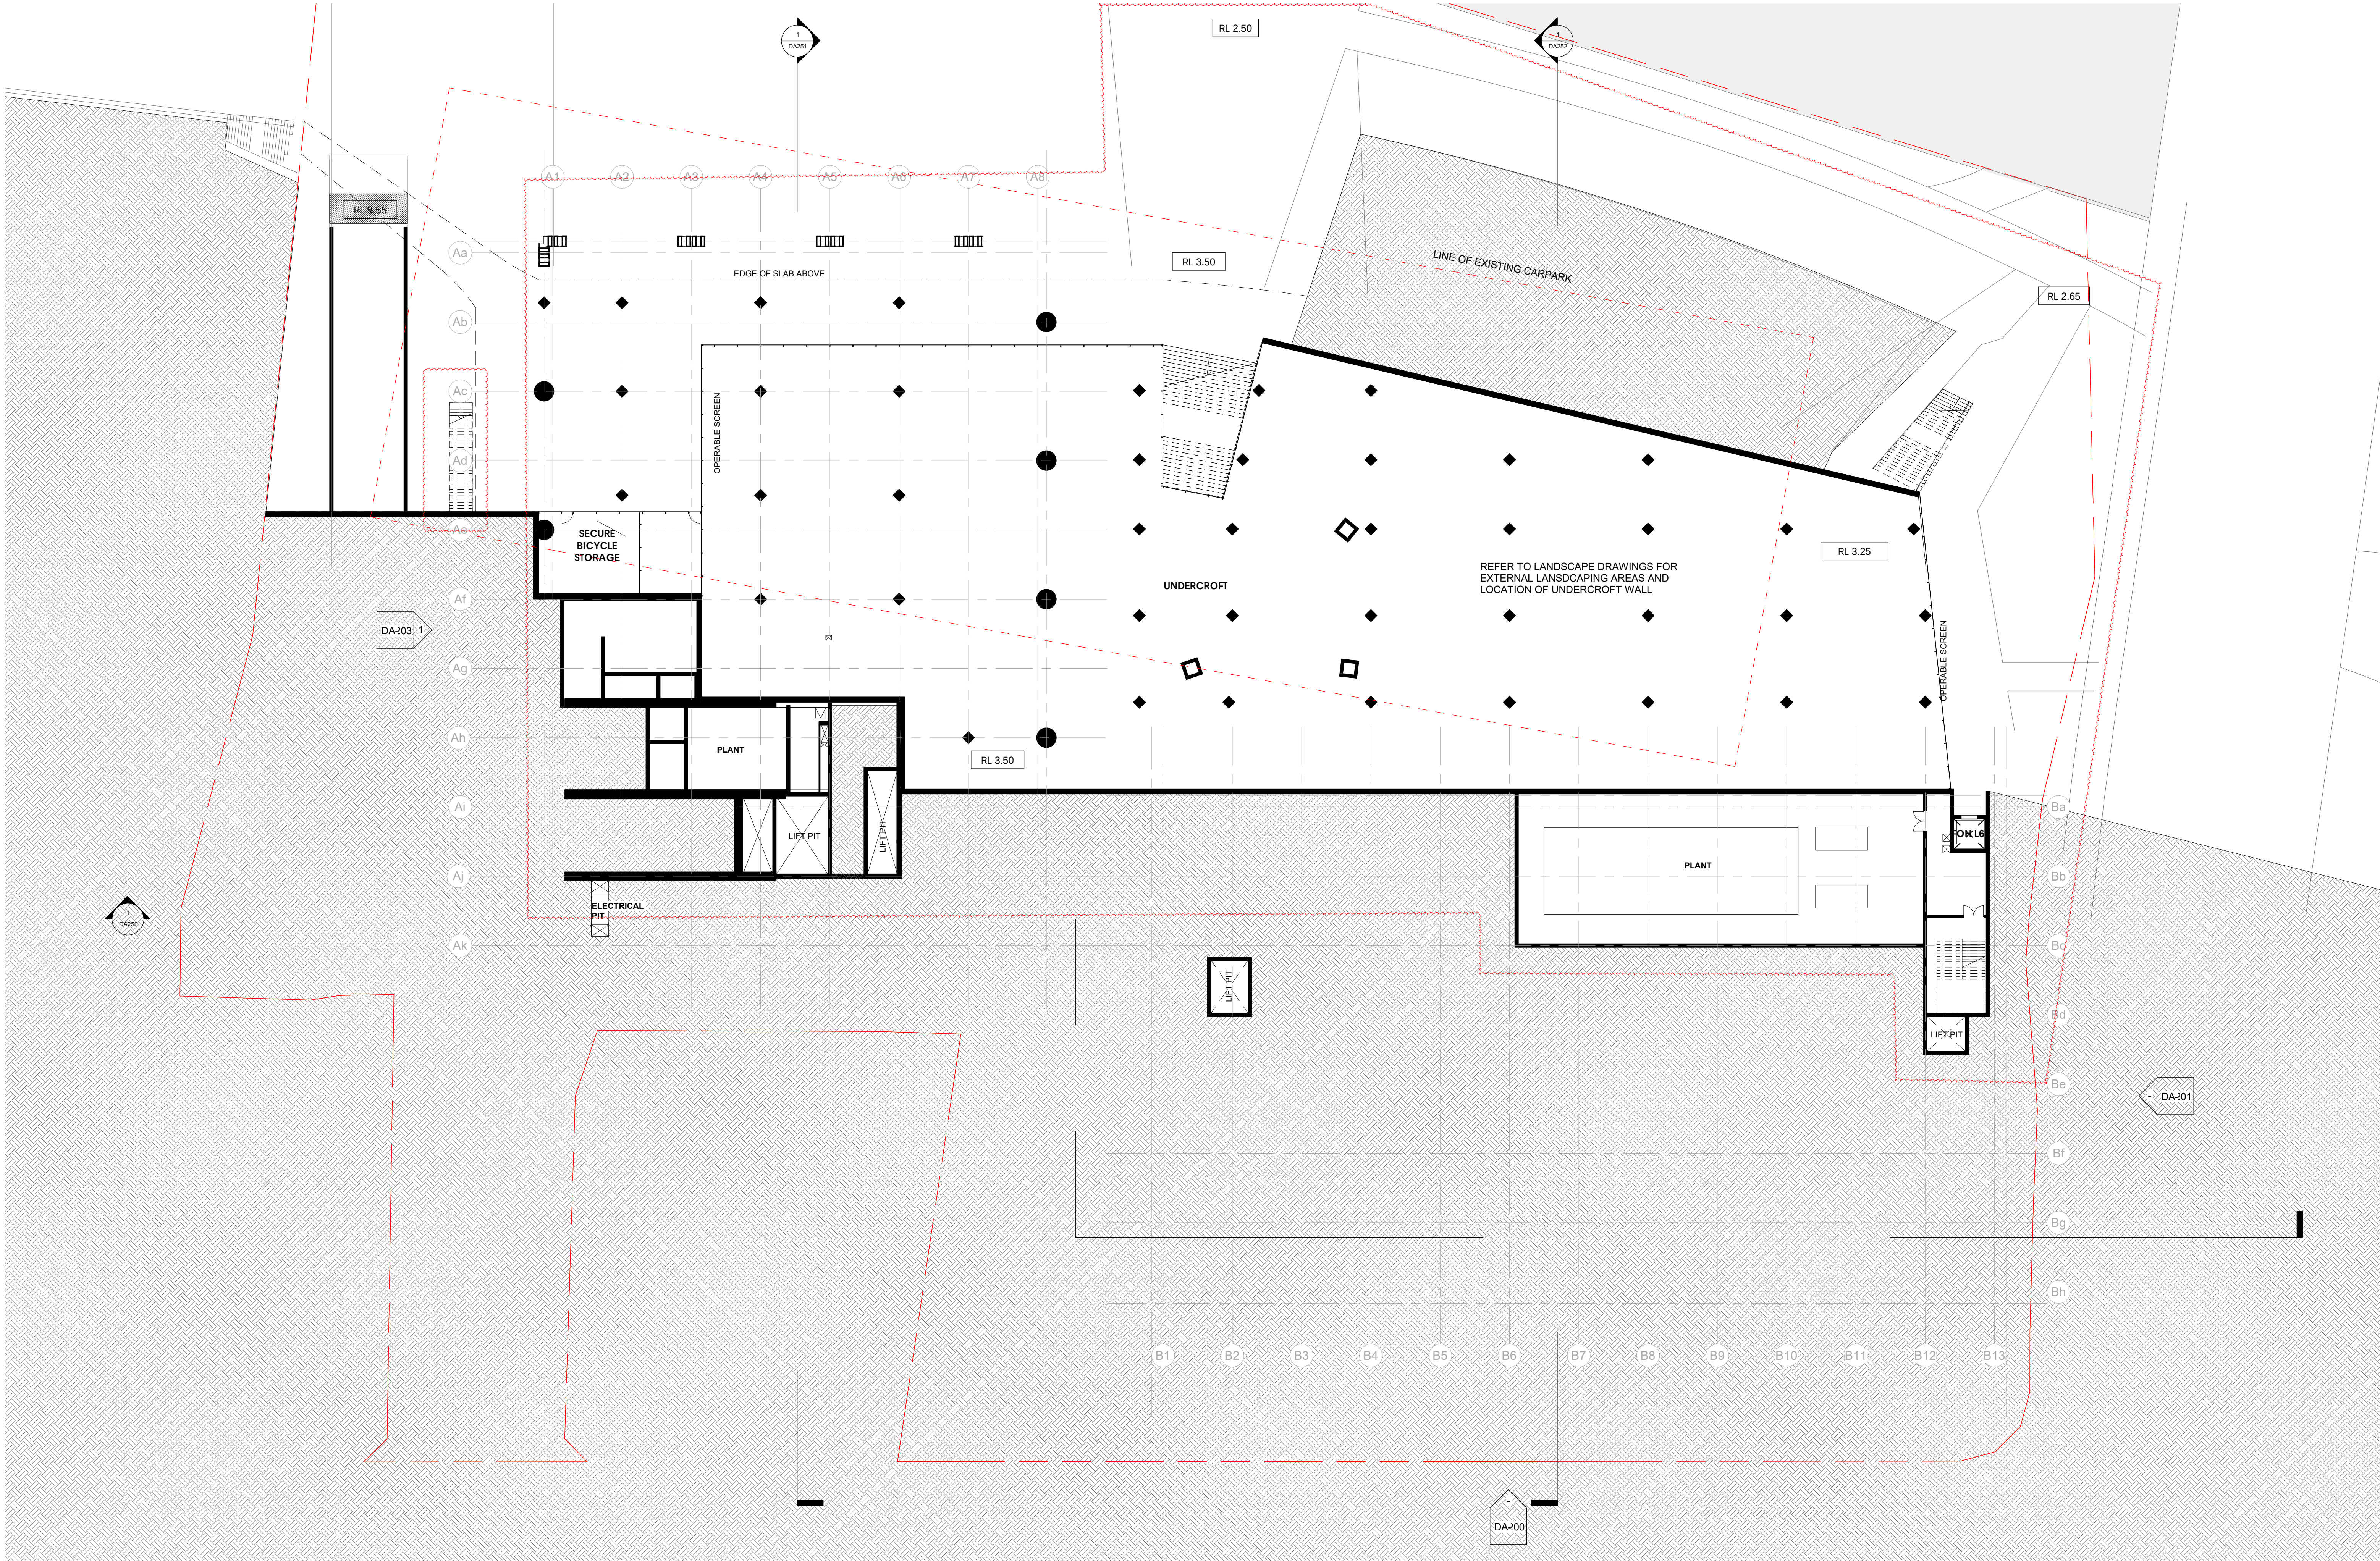

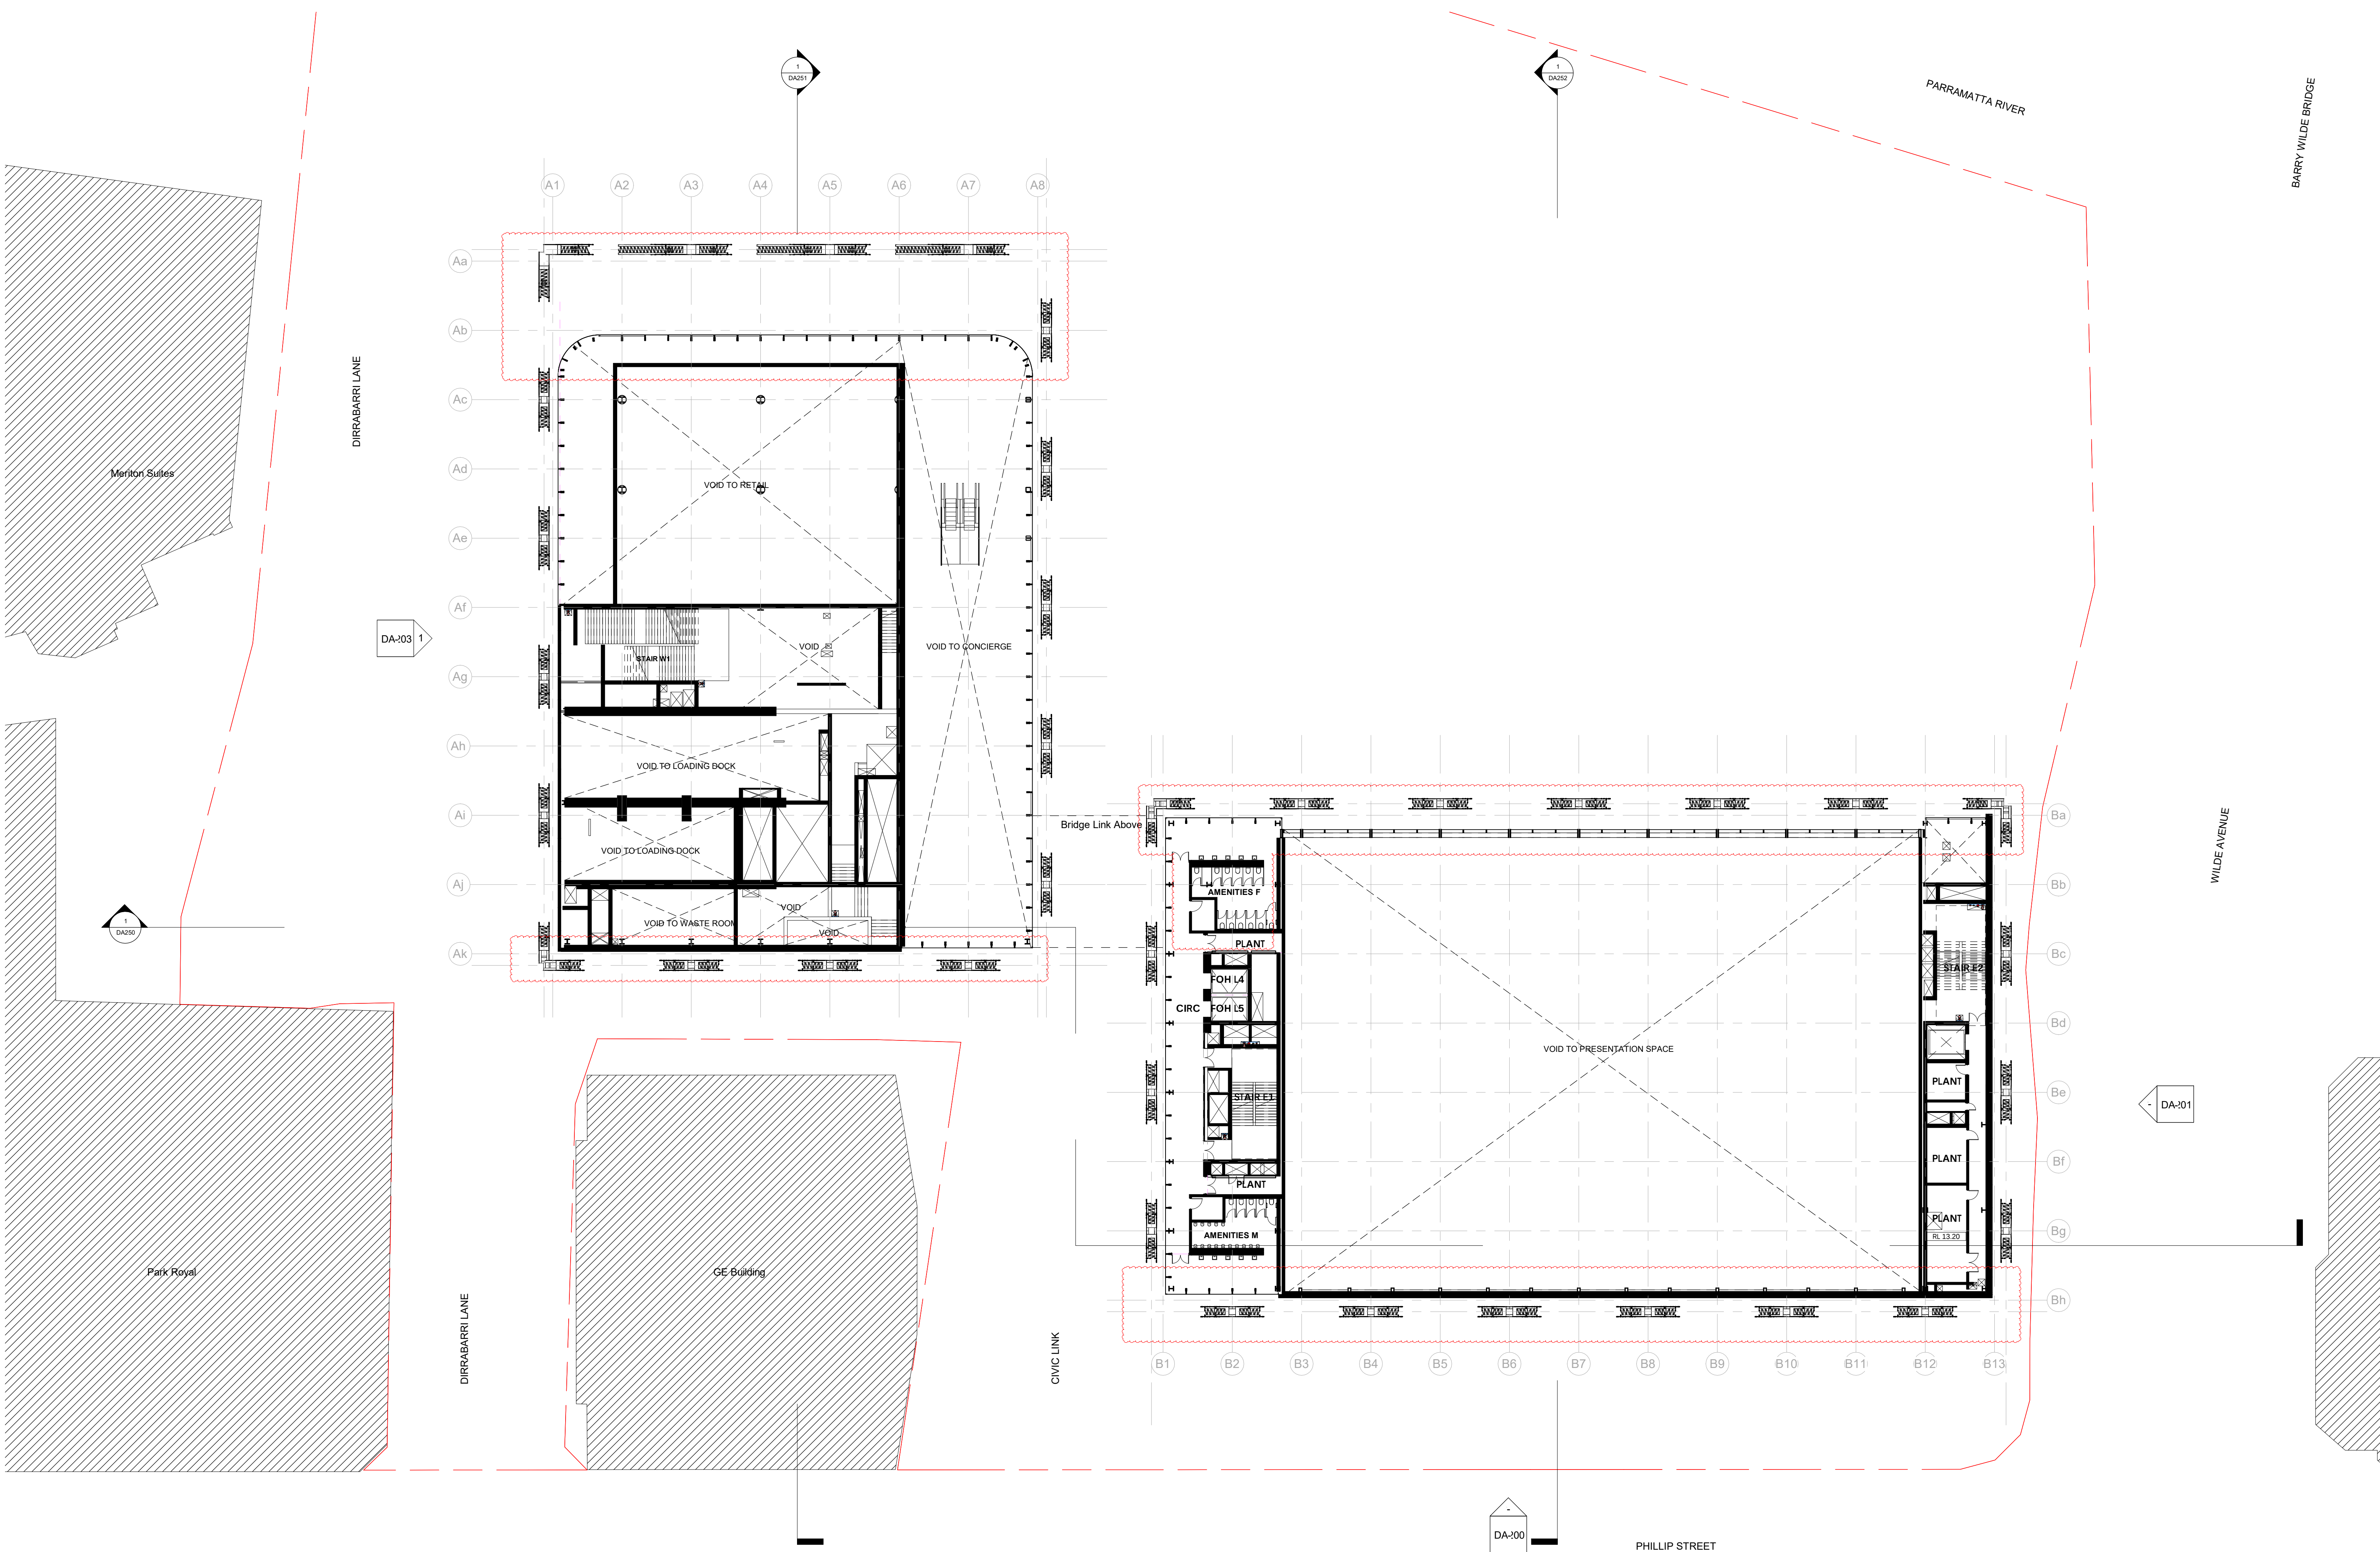

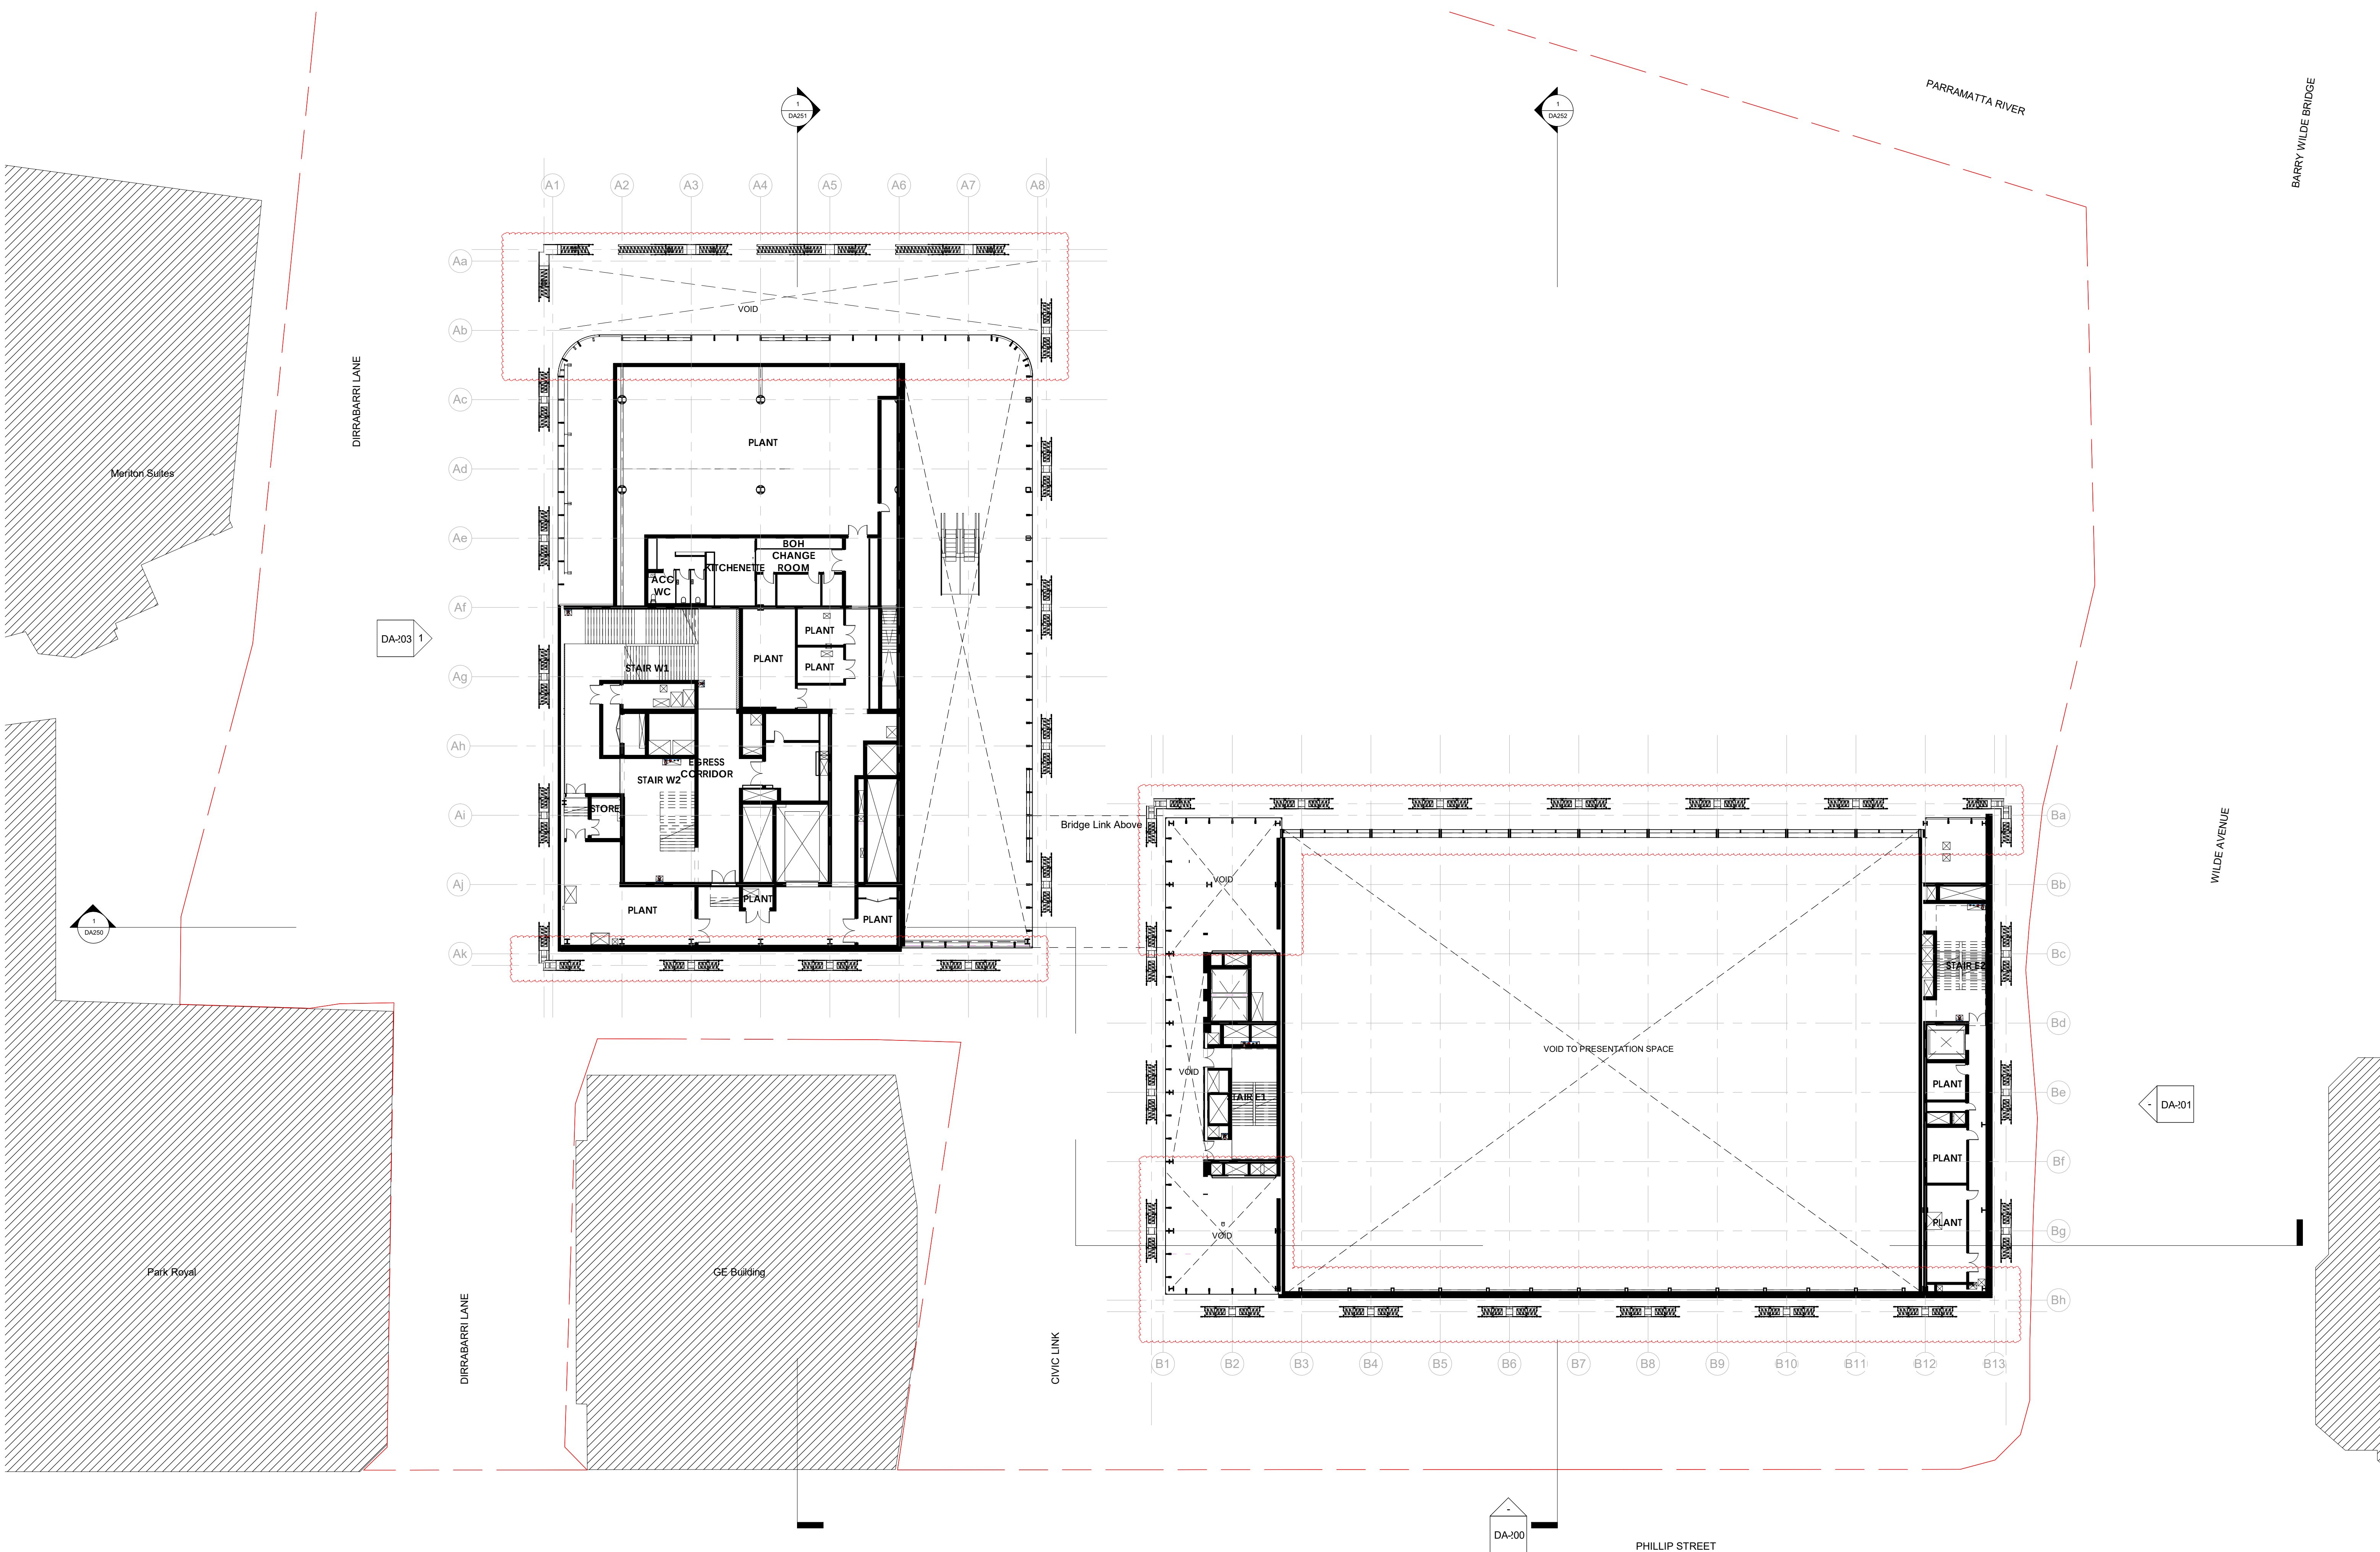

ARCHITECTS		PROJECT	TITLE	SCALE	NORTH	REVISION HISTORY	DATE	NUMBER	REVISION
MOREAU KUSUNOKI		POWERHOUSE PARRAMATTA	GROUND LEVEL MEZZANINE 2 PLAN	1 : 250 @ A1 		No Date Description 12 08/10/2020 SSDA RTS Drawing Set	08/10/2020	DA103	12
5 RUE DE NEMOURS 75011 PARIS FRANCE									
GENTON									
71 YORK ST SYDNEY NSW 2000 AUSTRALIA									

