


ST MATTHEWS CATHOLIC HIGH SCHOOL

Landscape Architecture SSDA DOCUMENT

DRAWING SCHEDULE

DRAWING NO.	DRAWING TITLE	SCALE
L000	COVER SHEET	N/A
L001	TREE REMOVAL AND RETENTION PLAN	1:500@A1
L100	LANDSCAPE MASTER PLAN	1:500@A1
L101	LANDSCAPE MATERIAL AND FINISHES	1:500@A1

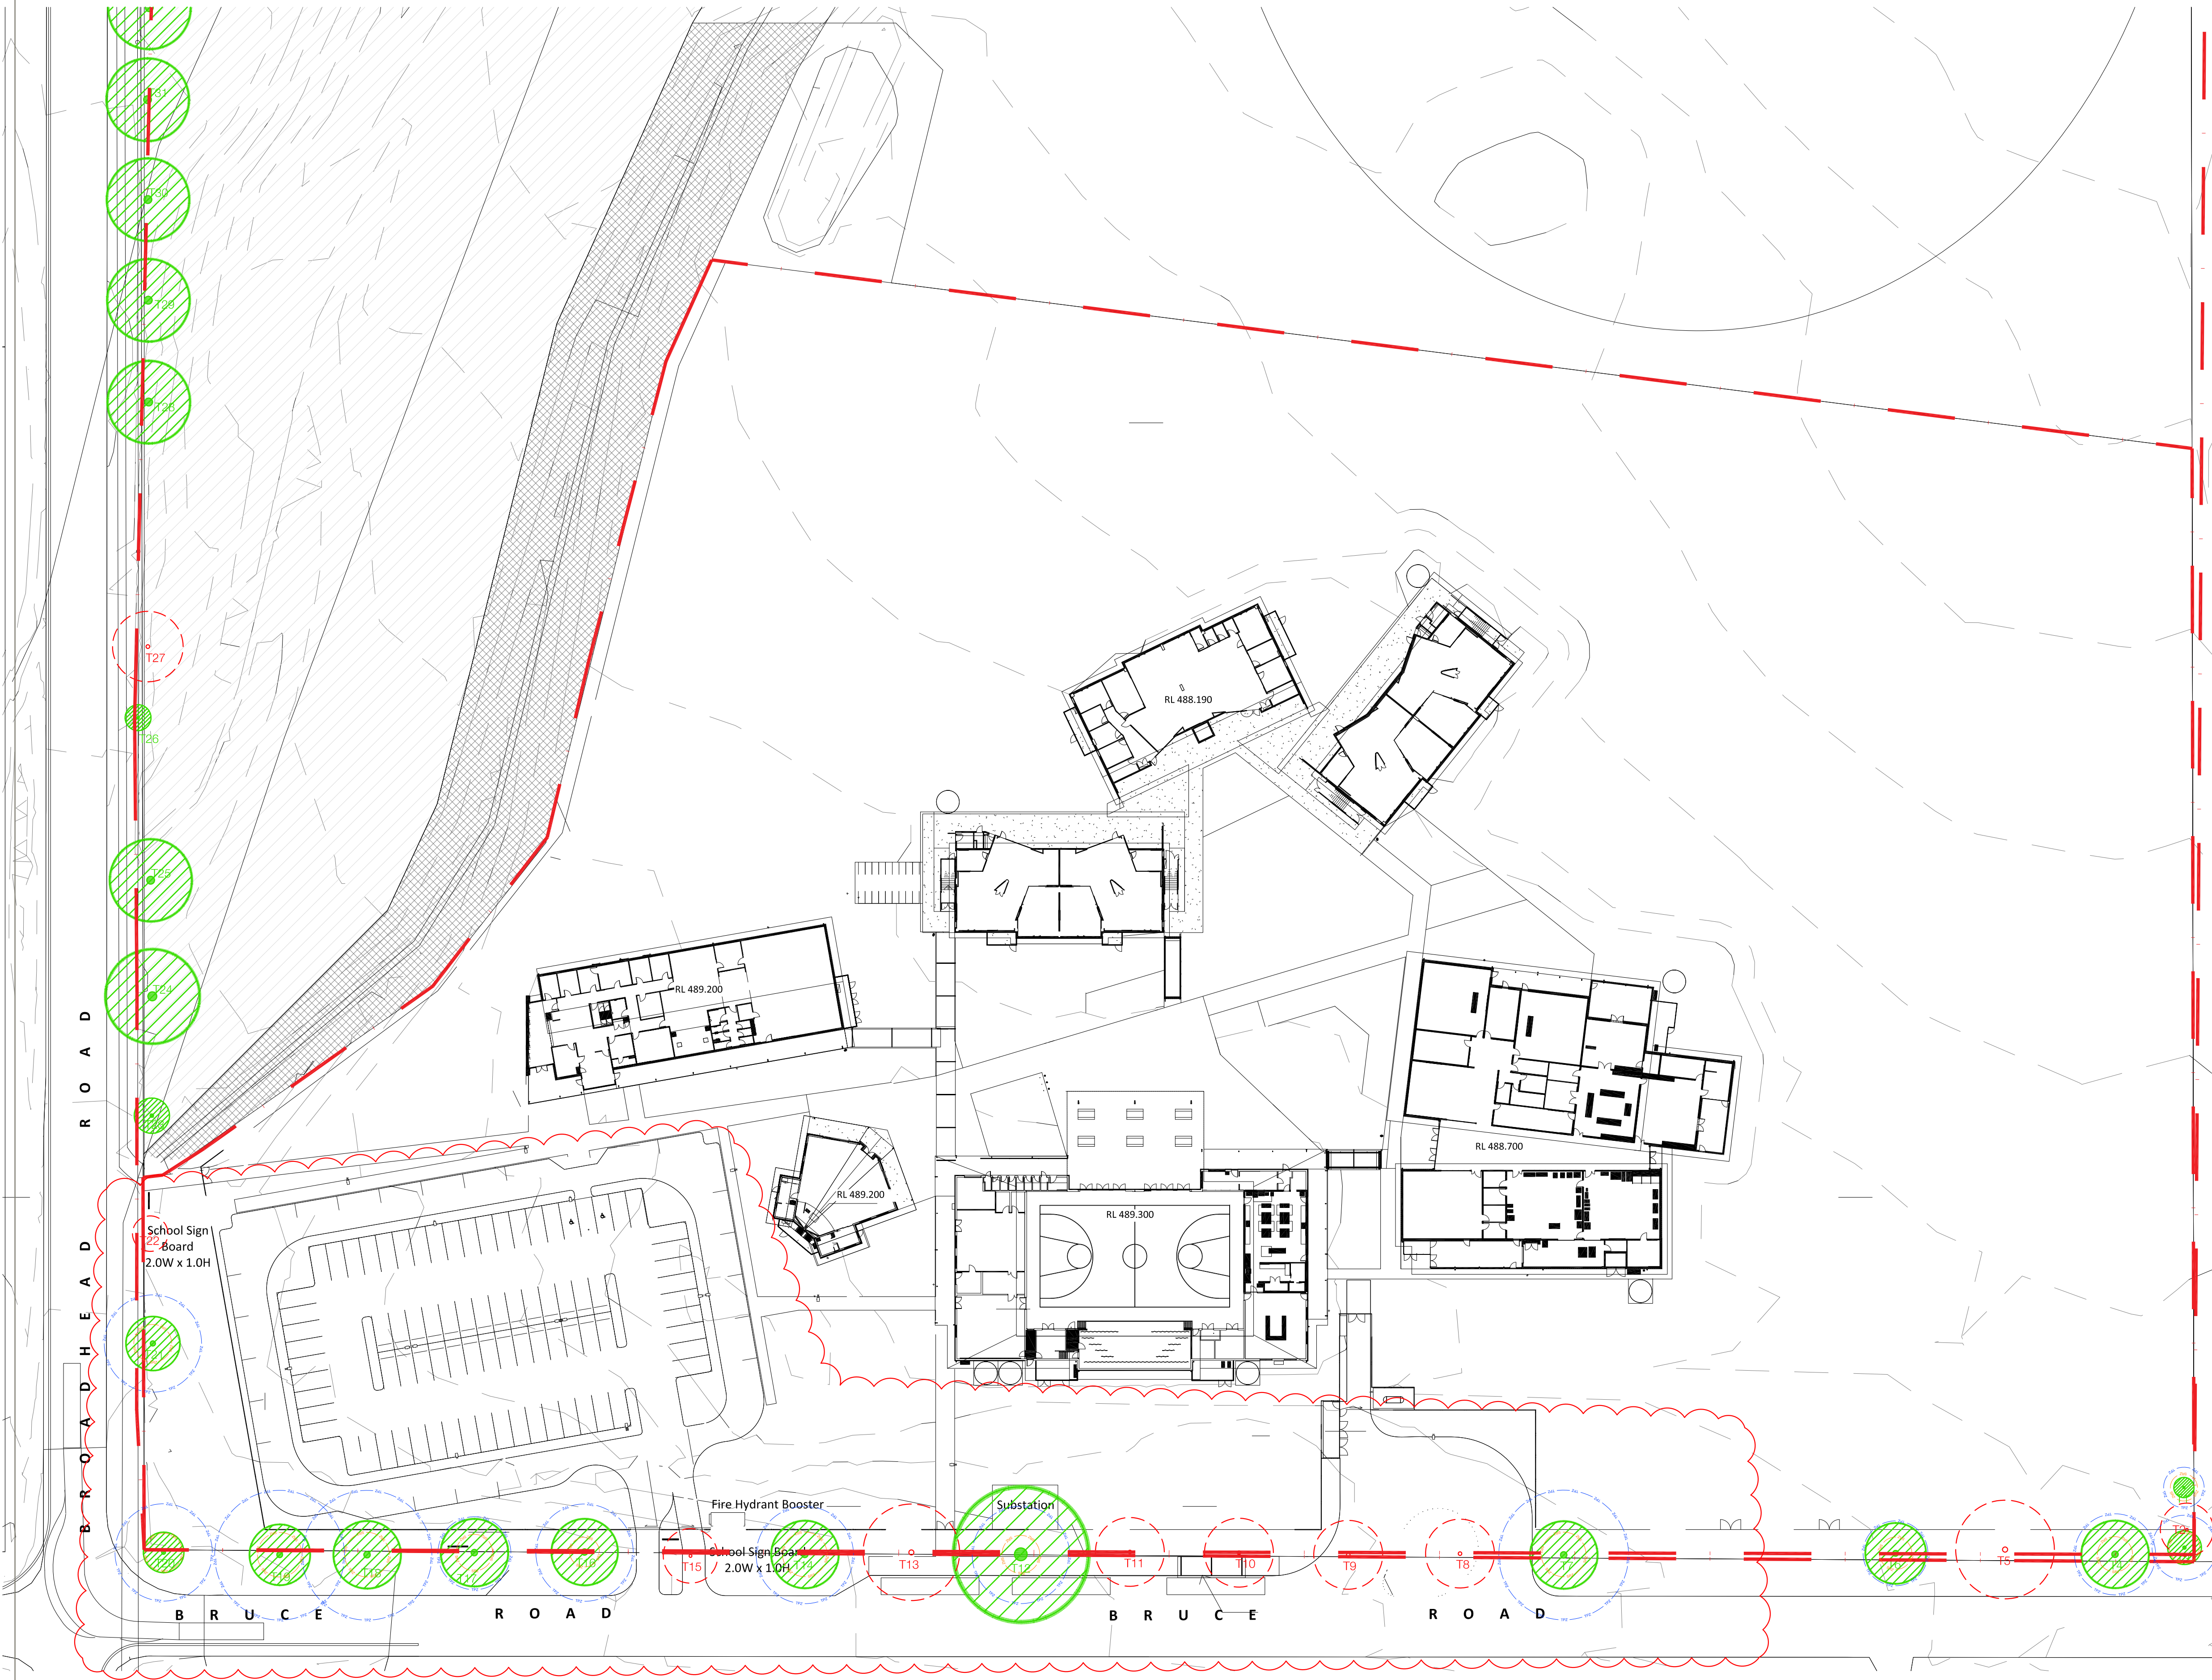

EXISTING VEGETATION SCHEDULE

ID	BOTANICAL NAME	COMMON NAME	HEIGHT (m)
T1	<i>Eucalyptus nicholii</i>	Narrow-leaved Black Peppermint	9
T2	Dead tree		
T3	<i>Eucalyptus nicholii</i>	Narrow-leaved Black Peppermint	8
T4	<i>Eucalyptus nicholii</i>	Narrow-leaved Black Peppermint	10
T5	Dead tree		8
T6	<i>Eucalyptus nicholii</i>	Narrow-leaved Black Peppermint	9
T7	<i>Eucalyptus nicholii</i>	Narrow-leaved Black Peppermint	12
T8	<i>Eucalyptus nicholii</i>	Narrow-leaved Black Peppermint	10
T9	<i>Eucalyptus nicholii</i>	Narrow-leaved Black Peppermint	12
T10	<i>Eucalyptus nicholii</i>	Narrow-leaved Black Peppermint	10
T11	<i>Eucalyptus nicholii</i>	Narrow-leaved Black Peppermint	12
T12	<i>Eucalyptus nicholii</i>	Narrow-leaved Black Peppermint	10
T13	<i>Eucalyptus nicholii</i>	Narrow-leaved Black Peppermint	12
T14	<i>Eucalyptus nicholii</i>	Narrow-leaved Black Peppermint	12
T15	<i>Eucalyptus nicholii</i>	Narrow-leaved Black Peppermint	7
T16	<i>Eucalyptus nicholii</i>	Narrow-leaved Black Peppermint	10
T17	<i>Eucalyptus nicholii</i>	Narrow-leaved Black Peppermint	10
T18	<i>Eucalyptus nicholii</i>	Narrow-leaved Black Peppermint	10
T19	<i>Eucalyptus nicholii</i>	Narrow-leaved Black Peppermint	9
T20	<i>Eucalyptus nicholii</i>	Narrow-leaved Black Peppermint	6
T21	<i>Eucalyptus nicholii</i>	Narrow-leaved Black Peppermint	8
T22	Dead tree		3
T23	<i>Eucalyptus nicholii</i>	Narrow-leaved Black Peppermint	7
T24	<i>Eucalyptus nicholii</i>	Narrow-leaved Black Peppermint	7
T25	<i>Eucalyptus nicholii</i>	Narrow-leaved Black Peppermint	7
T26	<i>Eucalyptus nicholii</i>	Narrow-leaved Black Peppermint	7
T27	Dead tree		5
T28	<i>Eucalyptus nicholii</i>	Narrow-leaved Black Peppermint	7
T29	<i>Eucalyptus nicholii</i>	Narrow-leaved Black Peppermint	6
T30	<i>Eucalyptus nicholii</i>	Narrow-leaved Black Peppermint	6
T31	<i>Eucalyptus nicholii</i>	Narrow-leaved Black Peppermint	6
T32	<i>Eucalyptus nicholii</i>	Narrow-leaved Black Peppermint	6
T33	<i>Eucalyptus nicholii</i>	Narrow-leaved Black Peppermint	7
T34	<i>Eucalyptus nicholii</i>	Narrow-leaved Black Peppermint	7
T35	<i>Eucalyptus nicholii</i>	Narrow-leaved Black Peppermint	5
T36	<i>Eucalyptus scoparia</i>	Wallangarra White Gum	5
T37	<i>Eucalyptus scoparia</i>	Wallangarra White Gum	5
T38	<i>Eucalyptus scoparia</i>	Wallangarra White Gum	5
T39	Dead tree		5
T40	<i>Eucalyptus scoparia</i>	Wallangarra White Gum	5
T41	<i>Eucalyptus scoparia</i>	Wallangarra White Gum	6
T42	<i>Eucalyptus scoparia</i>	Wallangarra White Gum	6
T43	Dead tree		5
T44	Dead tree		12
T45	<i>Eucalyptus microcarpa</i>	Western Grey Box	14
T46	<i>Eucalyptus microcarpa</i>	Western Grey Box	14
T47	<i>Eucalyptus microcarpa</i>	Western Grey Box	14
T48	<i>Eucalyptus microcarpa</i>	Western Grey Box	10
T49	<i>Eucalyptus microcarpa</i>	Western Grey Box	15
T50	<i>Eucalyptus microcarpa</i>	Western Grey Box	8
T51	<i>Eucalyptus microcarpa</i>	Western Grey Box	12
T52	<i>Eucalyptus microcarpa</i>	Western Grey Box	15
T53	<i>Eucalyptus microcarpa</i>	Western Grey Box	10
T54	Dead tree		10
T55	<i>Eucalyptus microcarpa</i>		14
T56	Dead tree		10
T57	<i>Eucalyptus microcarpa</i>	Western Grey Box	16
T58	<i>Eucalyptus microcarpa</i>	Western Grey Box	15
T59	<i>Eucalyptus microcarpa</i>	Western Grey Box	16
T60	<i>Eucalyptus microcarpa</i>	Western Grey Box	9
T61	<i>Eucalyptus microcarpa</i>	Western Grey Box	14
T62	<i>Eucalyptus microcarpa</i>	Western Grey Box	12

- Notes
- 1 Trees shown on plans reflect trees located by the project Surveyor.
 - 2 Refer Arboricultural Impact Assessment by McArdle and Sons Arboricultural Consultancy for further detailed information

TaylorBrammer

TAYLOR BRAMMER LANDSCAPE ARCHITECTS PTY LTD
SYDNEY STUDIO
218 Oxford Street
Sydney, NSW, 2005
T 61 2 9387 8855
F 61 2 9387 8166
E sydney@taylorbrammer.com.au


- NOTES:
1. Figured dimensions shall be taken in preference to scaling.
 2. The contractor shall check all dimensions on site before commencing work.

B	Revised SSDA issued	06.10.2020
A	SSDA issued	21.04.2020
ISSUE	DESCRIPTION	DATE

PROJECT:
ST MATTHEWS CATHOLIC HIGH SCHOOL

DRAWING TITLE:
TREE REMOVAL AND RETENTION PLAN

CLIENT:
Catholic Educational Diocese of Bathurst

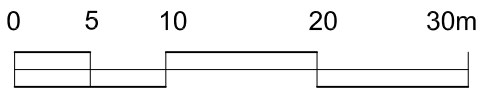

SCALE: 1:500 @A1
CREATED: 6/10/2020
DRAWN: NO

CHECKED: DMT
JOB NO: 19-0426
DESIGNED: NO

DRAWING NO: REVISION:
L001 B

Copyright of Taylor Brammer Landscape Architects Pty Ltd.
ABN 61 058 724 988




- LEGEND**
- SITE BOUNDARY
 - EXISTING FENCE RETAINED
 - FENCE TYPE 1: RURAL RABBIT PROOF FENCING 1800MM
 - FENCE TYPE 2: RURAL RABBIT PROOF FENCING 1200MM
 - IN-SITU POURED CONCRETE BROOM FINISH
 - DECOMPOSED GRAVEL
 - ARTIFICIAL TURF
 - EXISTING TREE RETAINED REFER ARBORIST REPORT
 - EXISTING TREE REMOVED REFER ARBORIST REPORT
 - FEATURE TREE (200L)
 - TREE (100L)
 - TREE (75L)
 - TREE (45L)
 - MASS PLANTING
 - RAIN GARDEN PLANTING TO CAR PARK
 - NATIVE GRASS MIX TO CEREMONIAL SPACE
 - TURF
 - HYDRO SEEDD TURF

NOTES:

- Figured dimensions shall be taken in preference to scaling.
- The contractor shall check all dimensions on site before commencing work.

B	Revised SS&A issued	06.10.2020
A	SS&A issued	21.04.2020
ISSUE	DESCRIPTION	DATE

PROJECT: ST MATTHEWS CATHOLIC HIGH SCHOOL	0 5 10 20 30m	
DRAWING TITLE: LANDSCAPE MASTER PLAN	SCALE: 1:500 @A1 CREATED: 6/10/2020 DRAWN: ND	CHECKED: DMT JOB NO: 19-0426 DESIGNED: ND
CLIENT: Catholic Educational Diocese of Bathurst		DRAWING NO: REVISION: L100 B
		Copyright of Taylor Brammer Landscape Architects Pty Ltd. ABN 61 098 724 988

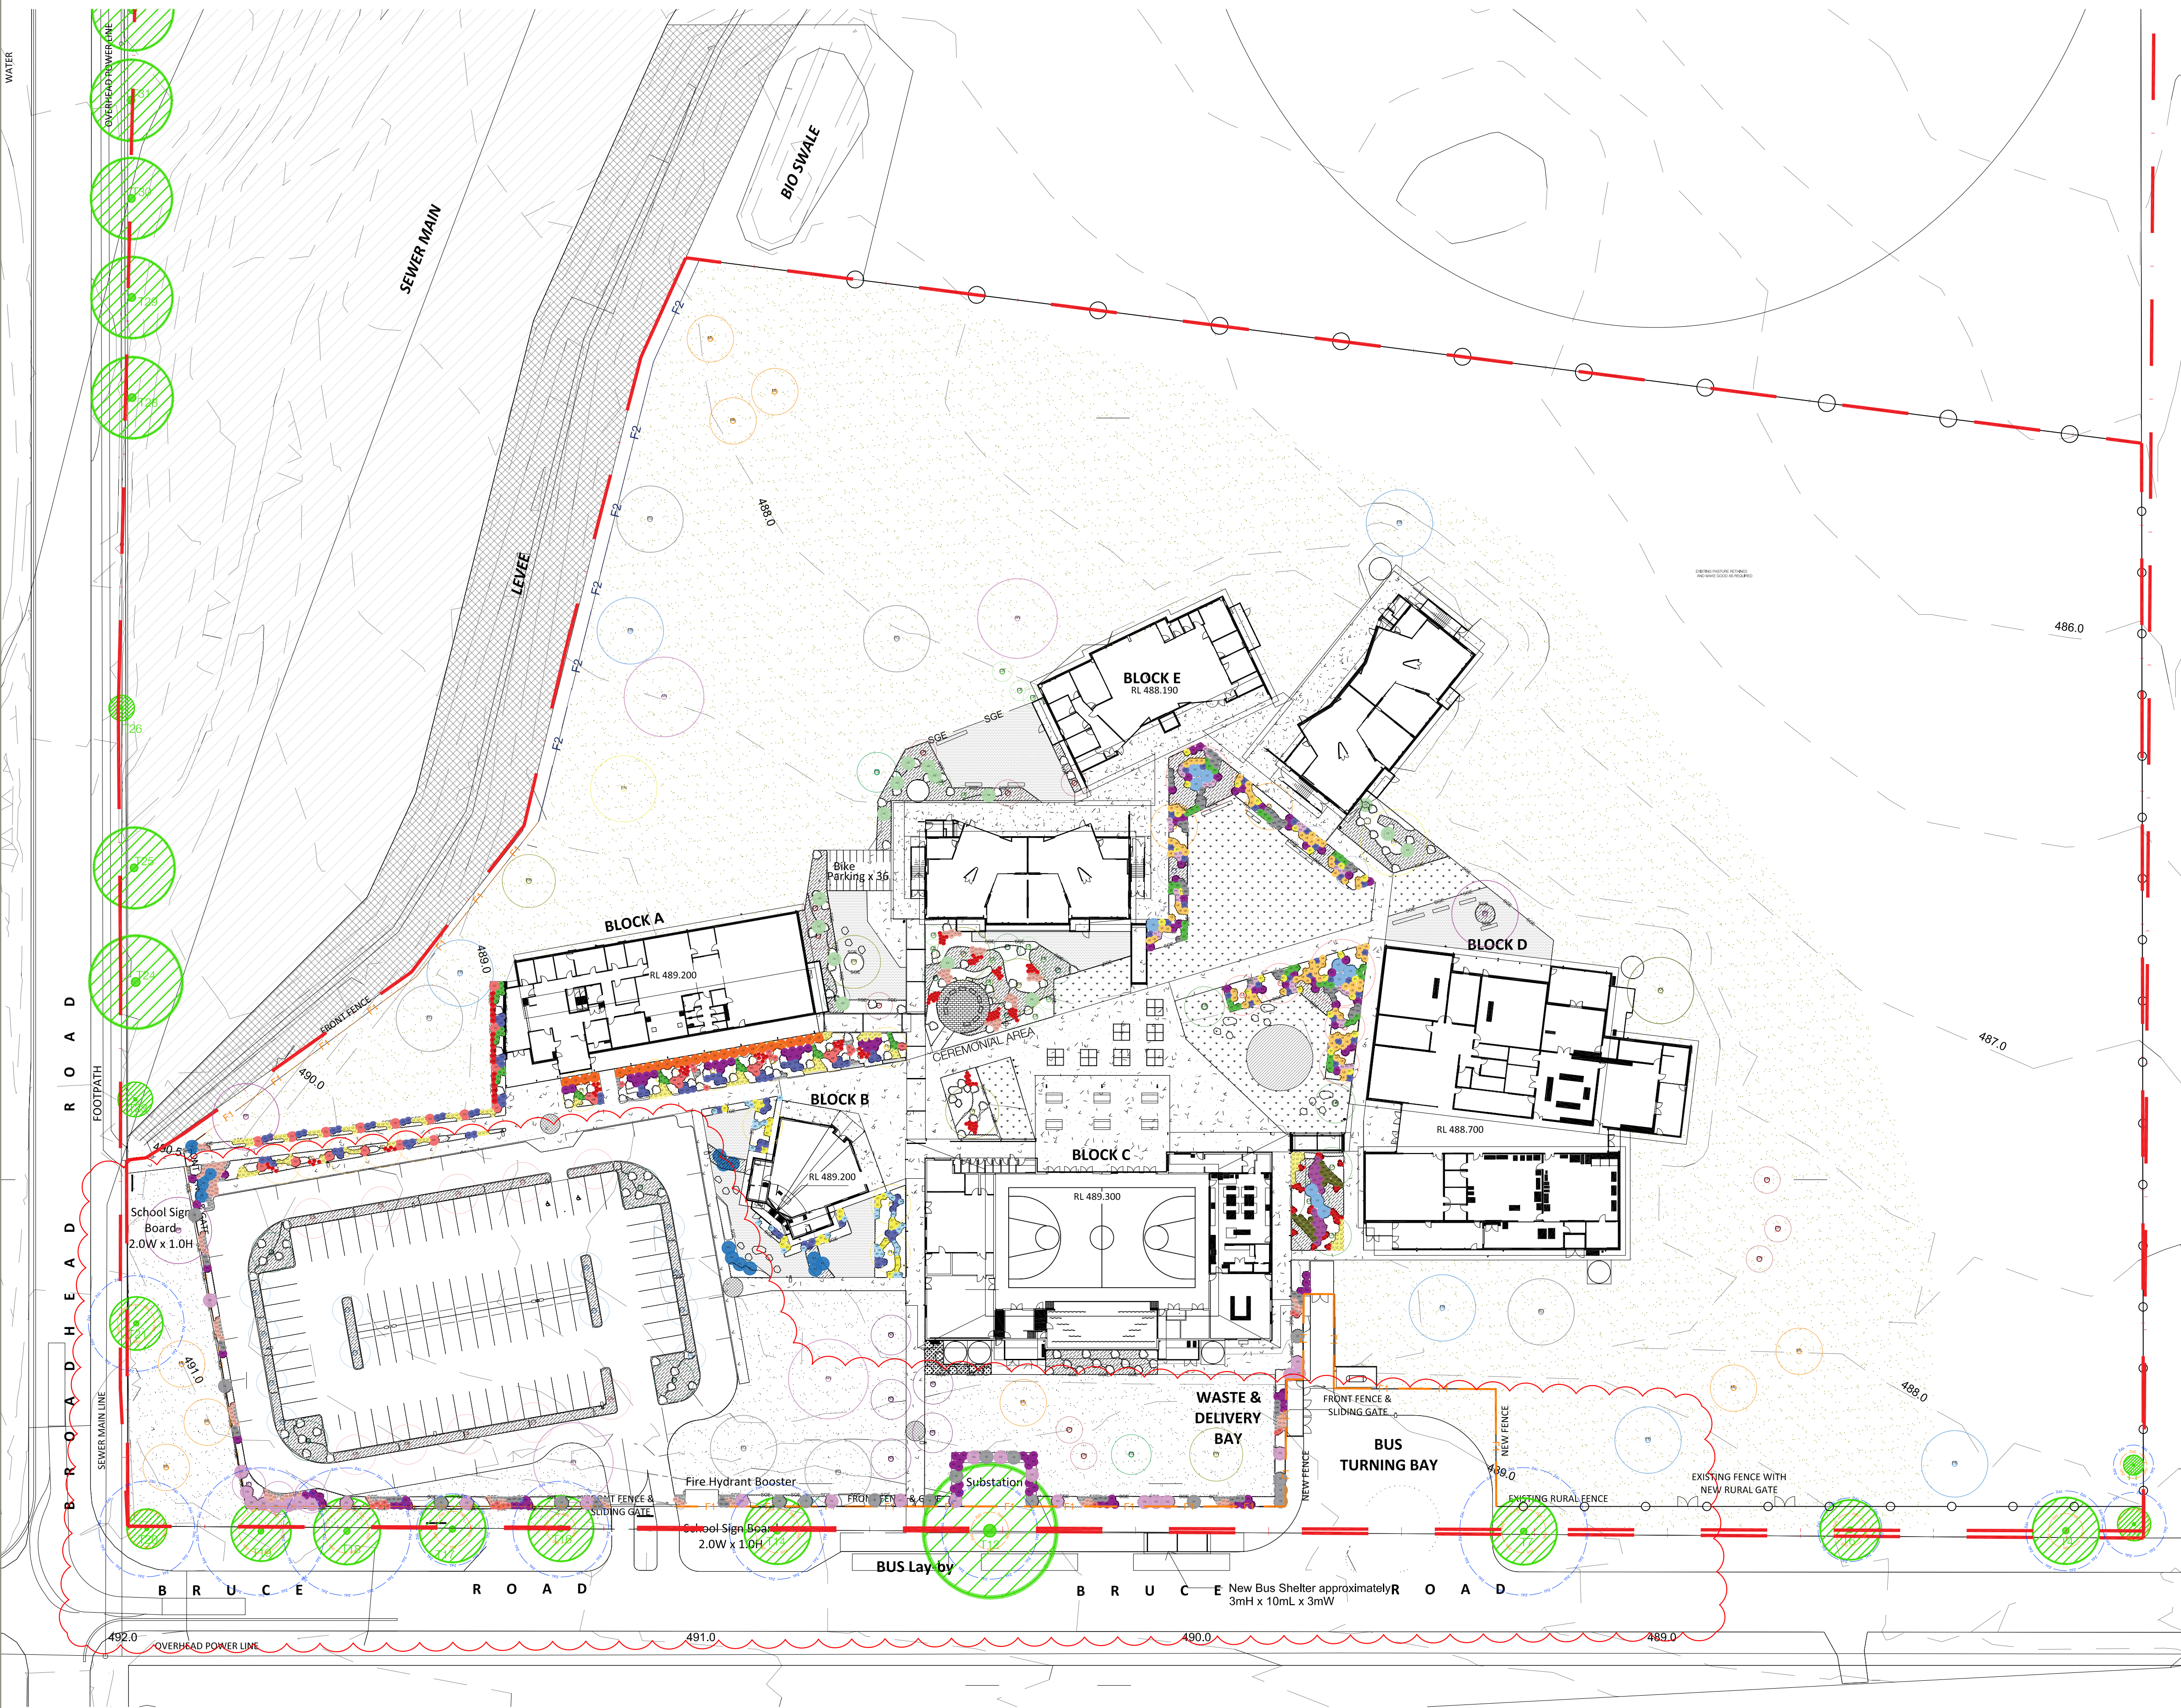

LEGEND

- SITE BOUNDARY
- EXISTING FENCE RETAINED
- FENCE TYPE 1: RURAL RABBIT PROOF FENCING 1800MM
- FENCE TYPE 2: RURAL RABBIT PROOF FENCING 1200MM
- IN-SITU POURED CONCRETE BROOM FINISH
- DECOMPOSED GRAVEL
- ARTIFICIAL TURF
- GRANITE PAVING TO CEREMONIAL SPACE
- STONE BLOCK SEATING
- TIMBER BENCHES - OUTDOOR CLASSROOM
- EXISTING TREE RETAINED AS PER ARBORIST REPORT
- PROPOSED TREE PLANTING
- MASS PLANTING
- RAIN GARDEN PLANTING TO CAR PARK
- NATIVE GRASS MIX TO CEREMONIAL SPACE
- TURF
- HYDRO SEEDED TURF
- OUTDOOR FURNITURE

NOTES:
1. Figured dimensions shall be taken in preference to scaling.
2. The contractor shall check all dimensions on site before commencing work.

B	Revised SS&A issued	06.10.2020
A	SS&A issued	21.04.2020
ISSUE	DESCRIPTION	DATE

PROJECT:
ST MATTHEWS CATHOLIC HIGH SCHOOL

DRAWING TITLE:
MATERIALS AND FINISHES PLAN

CLIENT:
Catholic Educational Diocese of Bathurst

051030m

SCALE: 1:500 @A1

CHECKED: DMT

CREATED: 6/10/2020

JOB NO: 19-0426

DRAWN: ND

DESIGNED: ND

DRAWING NO: REVISION:

L101B

Copyright of Taylor Brammer Landscape Architects Pty Ltd.

ABN 61 098 724 988