







PLAN SHADOW ANALYSIS
Existing
September 21st

0830

0900

0930

1000

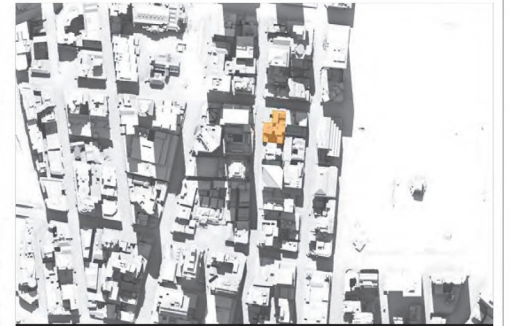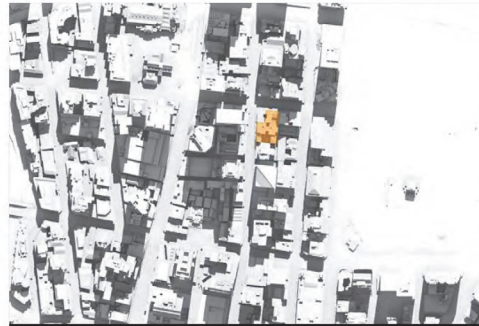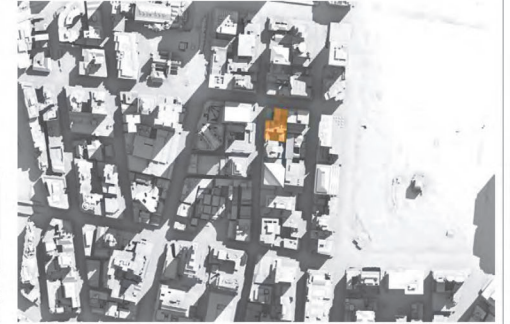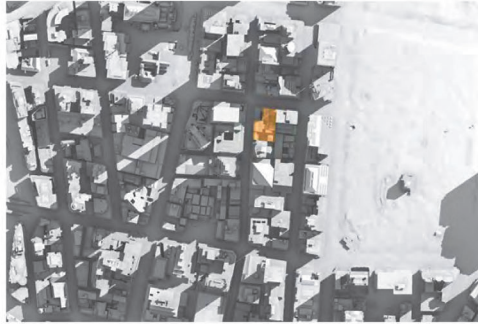

1030


1100

1130

1200

100mm AT FULL SIZE Pdf Date & Time [DATE / TIME STAMP]

SCALE																
1:250 @ A1	0 2.5 5 7.5 10 12.5 m															
<table border="1"> <tr> <th>REV</th> <th>BY</th> <th>DATE</th> <th>DESCRIPTION</th> <th>APPD</th> </tr> <tr> <td>C</td> <td></td> <td>04.09.20</td> <td>SSDA Issue</td> <td></td> </tr> <tr> <td>B</td> <td></td> <td>07.04.20</td> <td>Stage 2 SSD DA - For Landowners Consent</td> <td></td> </tr> </table>	REV	BY	DATE	DESCRIPTION	APPD	C		04.09.20	SSDA Issue		B		07.04.20	Stage 2 SSD DA - For Landowners Consent		
REV	BY	DATE	DESCRIPTION	APPD												
C		04.09.20	SSDA Issue													
B		07.04.20	Stage 2 SSD DA - For Landowners Consent													
A1 Original Co-ordinate System: MGA Zone 56 Height Datum: A.H.D. This sheet may be prepared using colour and may be incomplete if copied																

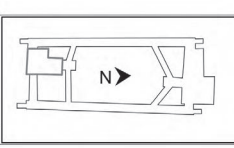

NOTE: Do not scale from this drawing.

CLIENT		<small>The information shown on this drawing is for the purposes of the Sydney Metro Project only. No warranty is given or implied as to its suitability for any other purpose. The Service Providers accept no liability arising from the use of this drawing and the information shown thereon for any purpose other than the Sydney Metro Project.</small>	DRG No. SMCSWSPS-BAT-OSS-AT-DWG-940441
ISDP			PITT STREET SOUTH OVER STATION DEVELOPMENT (PSS OSD) SSDA Issue EXISTING SHADOW PLANS
SERVICE PROVIDERS		FOSTER + PARTNERS COX CJ ARMS BATESMART. LCI aurecon TTW	DRAWN: Author DESIGNED: Designer DRG CHECK: Checker DESIGN CHECK: Checker APPROVED: Approver
			STAT SSDA Issue SHEET OF © METRO DRG No. REV. C