
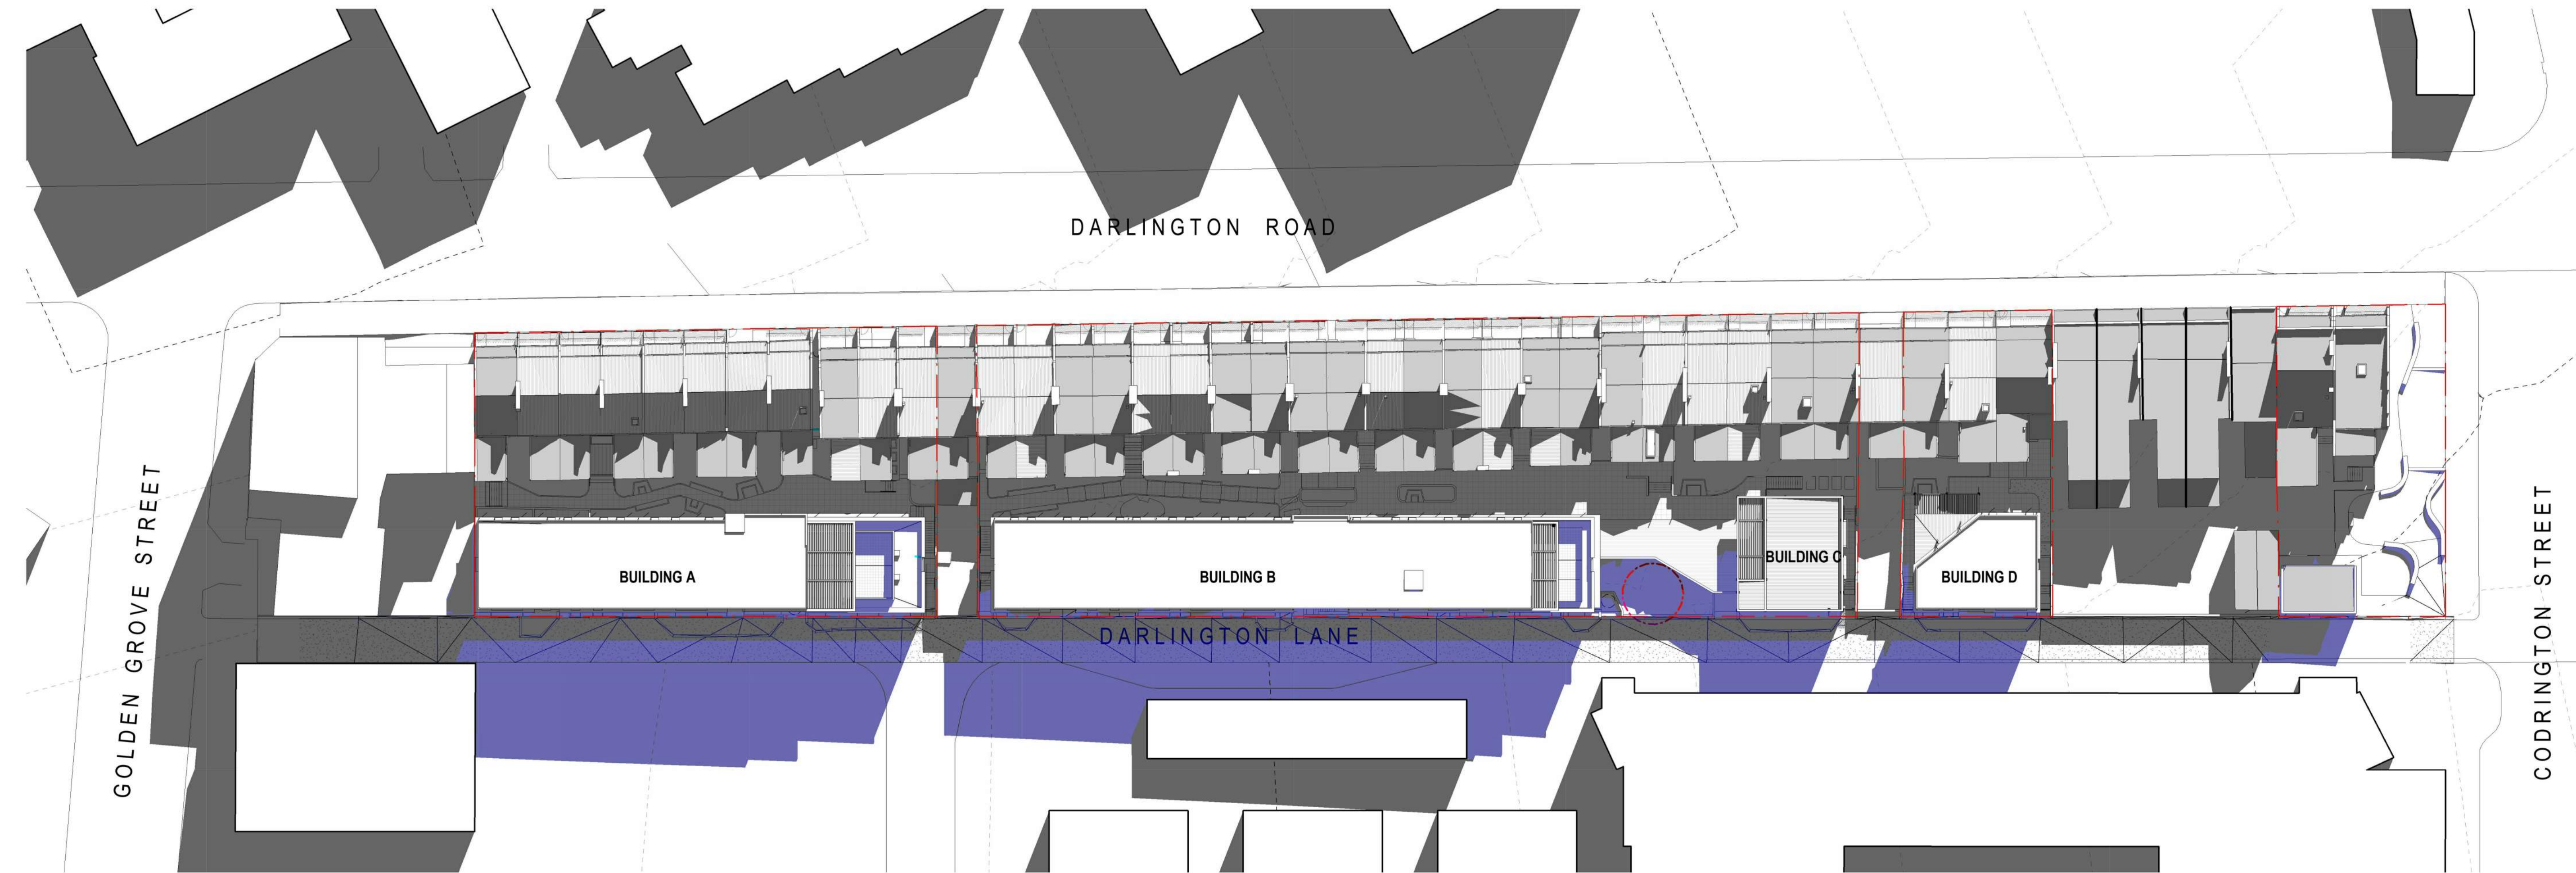



ADDITIONAL OVERSHADOWING

Key	Revisions	Date		Description	Ver	App'd		Client		Architect	 79 Myrtle Street Chippendale NSW 2008 AUSTRALIA ph +61 2 9311 8222 fx +61 2 9311 8200 ABN 53 003 782 250	Project	DARLINGTON ROAD TERRACES MIXED USE BUILDING ADDITIONS AND ALTERATIONS TO THE DARLINGTON ROAD TERRACES AND PUBLIC DOMAIN IMPROVEMENTS Darlington Road DARLINGTON NSW 2008 Proj. No. 14051	Drawing Title	SHADOW DIAGRAMS - 21 JUNE 9AM - PROPOSED	Scale	@A1	Drawing No.	DA3901	Issue	6
	1	05/09/16	DRAFT DA SUBMISSION	NZ	VB																
	2	17/10/16	DRAFT DA SUBMISSION	VB	JW																
	3	22/11/16	DRAFT DA SUBMISSION	VB	JW																
	4	25/11/16	SSDA ISSUE	VB	JW																
	5	14/10/19	REVISED SSDA ISSUE	VB	JW																
	6	13/10/20	REVISED SSDA ISSUE	VB	JW																
Drawing Status														NOT FOR CONSTRUCTION							




ADDITIONAL OVERSHADOWING

<div>Key</div>	Revisions	Date		Description	Ver	App'd	<div></div>	<div>Client</div> <div></div> <div>THE UNIVERSITY OF SYDNEY</div>	<div>Architect</div> <div></div> <div>AJ+C</div> <div>ALLEN JACK + COTTIER</div> <div>79 Myrtle Street Chippendale NSW 2008 AUSTRALIA</div> <div>ph +61 2 9311 8222 fx +61 2 9311 8200</div> <div>ABN 53 003 782 250</div>	<div>Project</div> <div>DARLINGTON ROAD TERRACES MIXED USE BUILDING ADDITIONS AND ALTERATIONS TO THE DARLINGTON ROAD TERRACES AND PUBLIC DOMAIN IMPROVEMENTS</div> <div>Darlington Road DARLINGTON NSW 2008</div> <div>Proj. No. 14051</div>	Drawing Title	SHADOW DIAGRAMS - 21 JUNE 12PM - PROPOSED	Scale	@A1	Drawing No.	DA3902	Issue	6
	1	05/09/16	DRAFT DA SUBMISSION	NZ	VB													
	2	17/10/16	DRAFT DA SUBMISSION	VB	JW													
	3	22/11/16	DRAFT DA SUBMISSION	VB	JW													
	4	25/11/16	SSDA ISSUE	VB	JW													
	5	14/10/19	REVISED SSDA ISSUE	VB	JW													
	6	13/10/20	REVISED SSDA ISSUE	VB	JW													
<div>Drawing Status</div> <div>NOT FOR CONSTRUCTION</div>																		

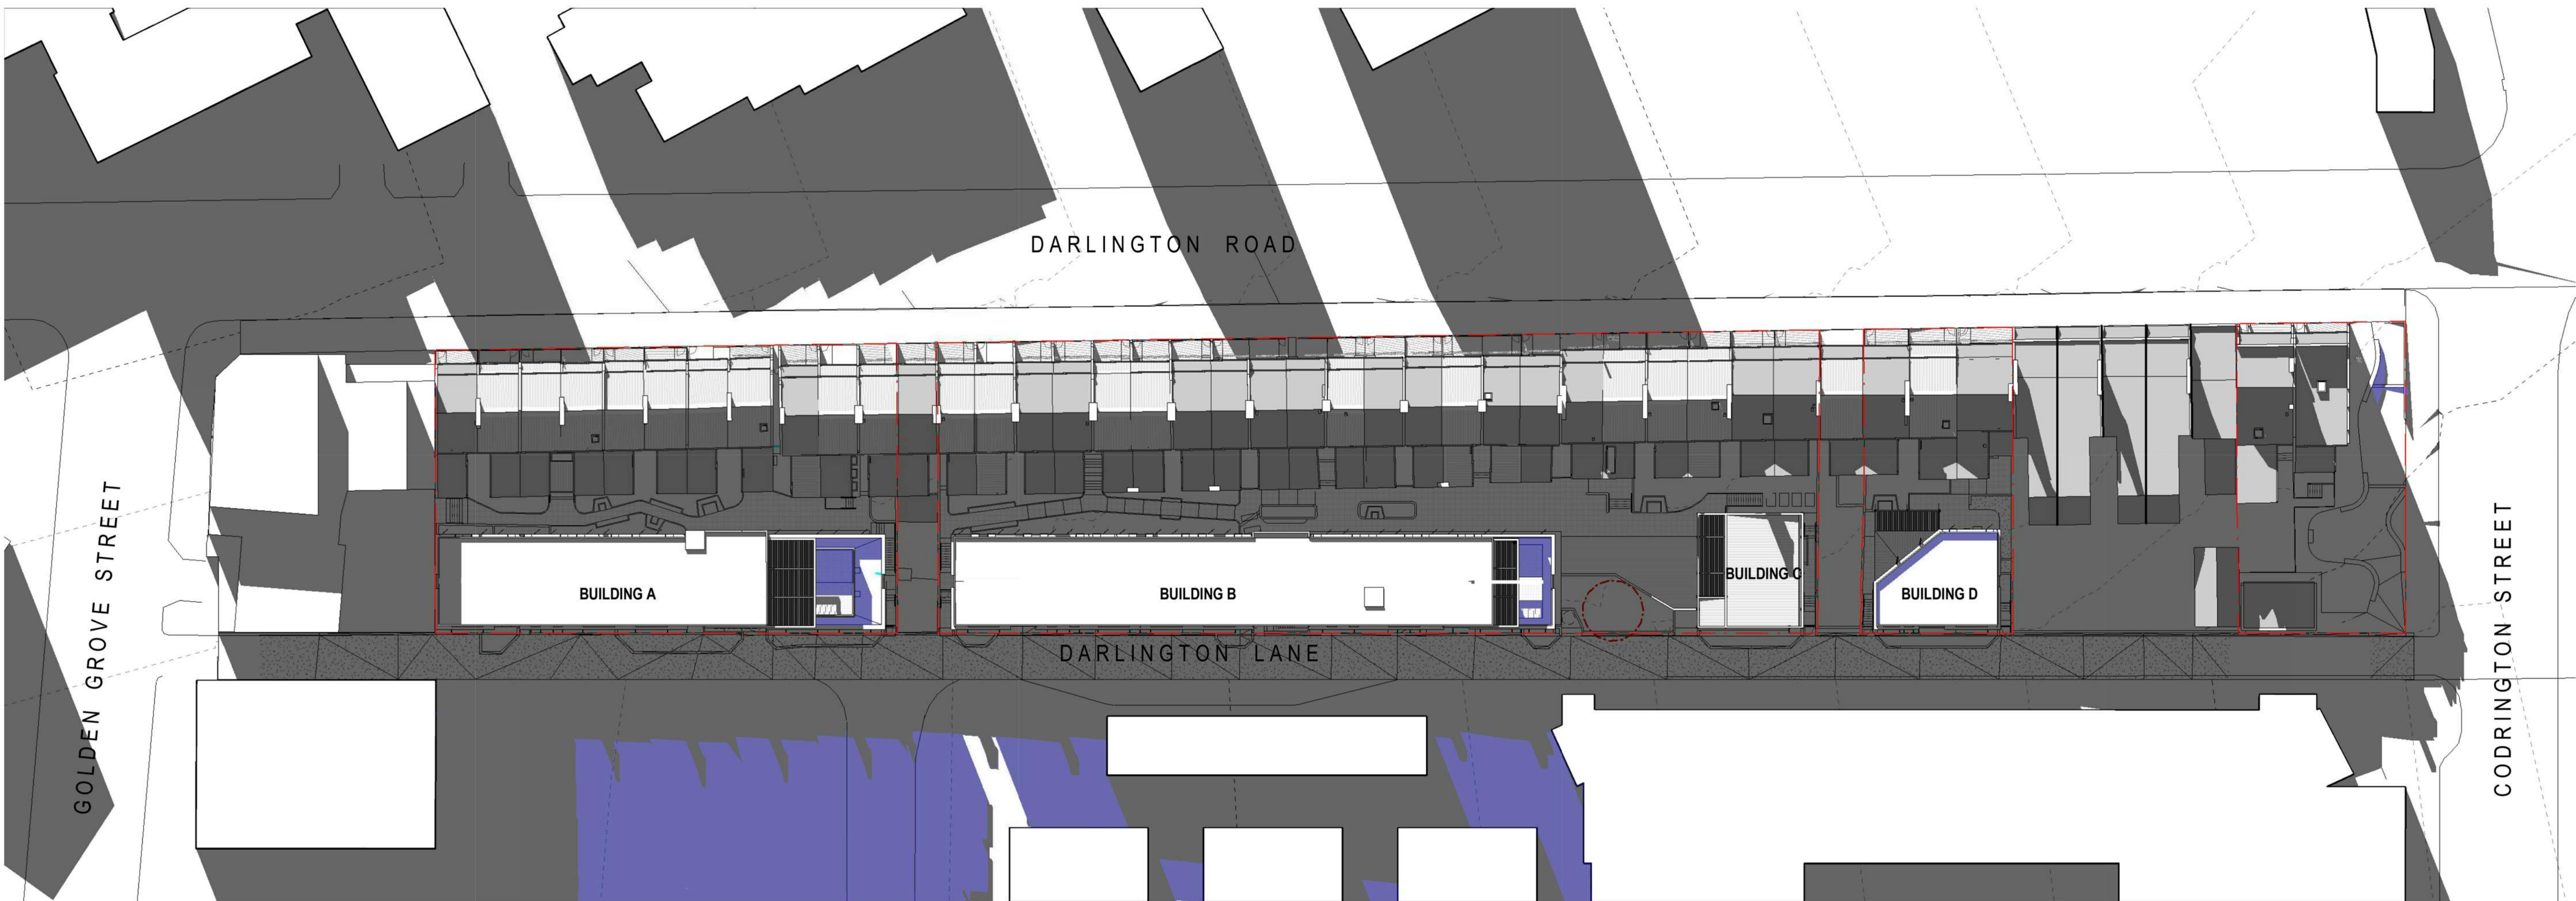


ADDITIONAL OVERSHADOWING

Key	Revisions						Client		Architect	 79 Myrtle Street Chippendale NSW 2008 AUSTRALIA ph +61 2 9311 8222 fx +61 2 9311 8200 ABN 53 003 782 250	Project	DARLINGTON ROAD TERRACES MIXED USE BUILDING ADDITIONS AND ALTERATIONS TO THE DARLINGTON ROAD TERRACES AND PUBLIC DOMAIN IMPROVEMENTS Darlington Road DARLINGTON NSW 2008 Proj. No. 14051	Drawing Title	Scale	Drawing No.	Issue
	No.	Date	Description	Ver	App'd								SHADOW DIAGRAMS - 21 JUNE 3PM - PROPOSED	@A1	DA3903	6
	1	05/09/16	DRAFT DA SUBMISSION	NZ	VB											
	2	17/10/16	DRAFT DA SUBMISSION	VB	JW											
	3	22/11/16	DRAFT DA SUBMISSION	VB	JW											
	4	29/11/16	SSDA ISSUE	VB	JW											
	5	14/10/19	REVISED SSDA ISSUE	VB	JW											
6	13/10/20	REVISED SSDA ISSUE	VB	JW												
Drawing Status																
NOT FOR CONSTRUCTION																

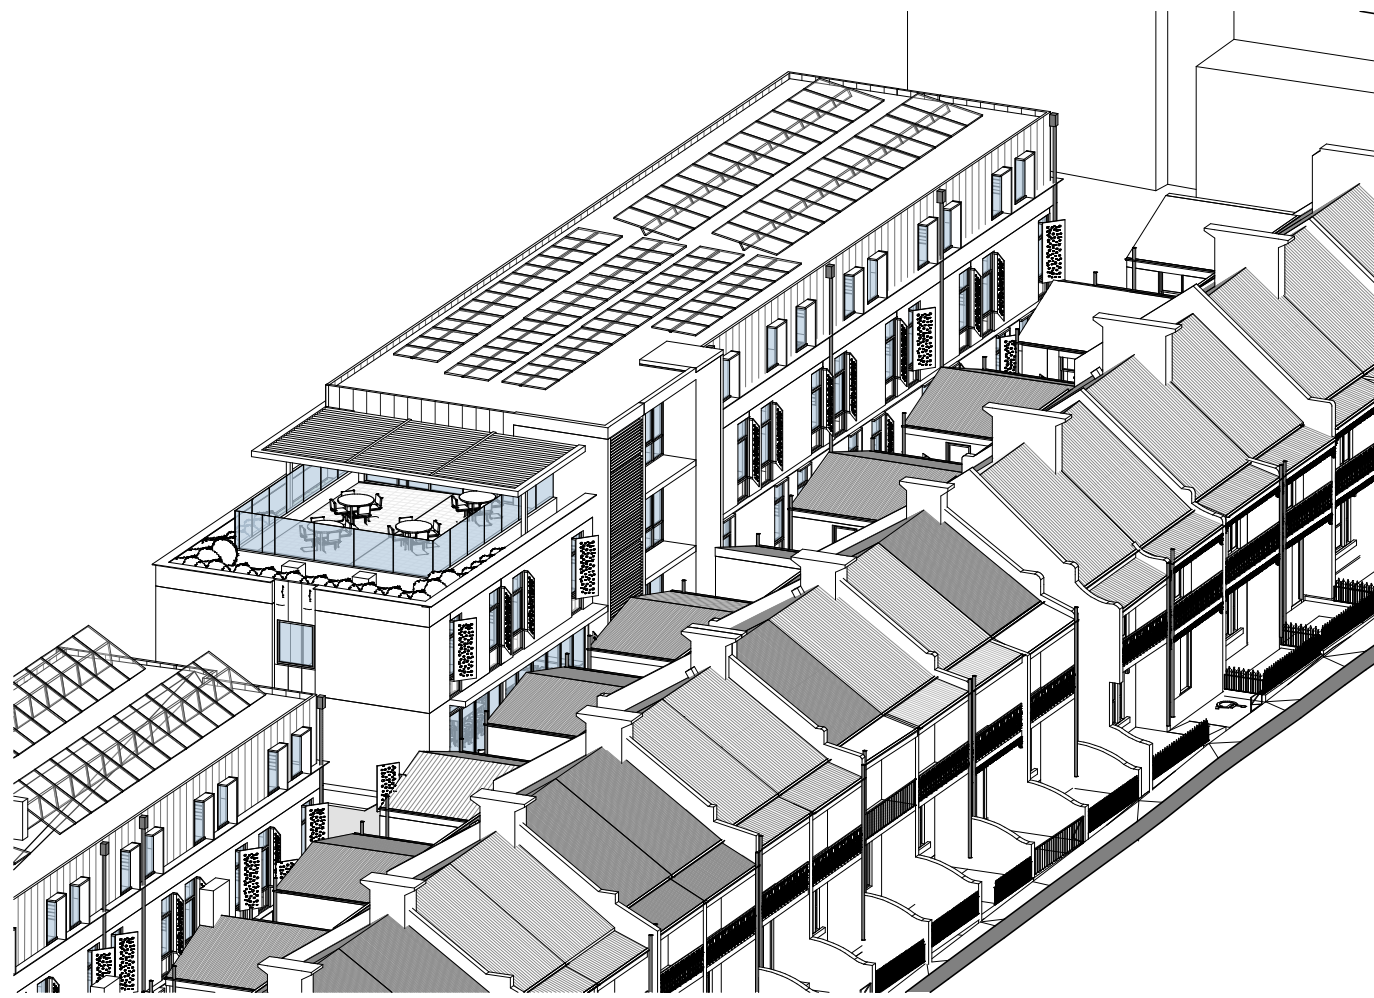

1 Building A Communal - June 9am

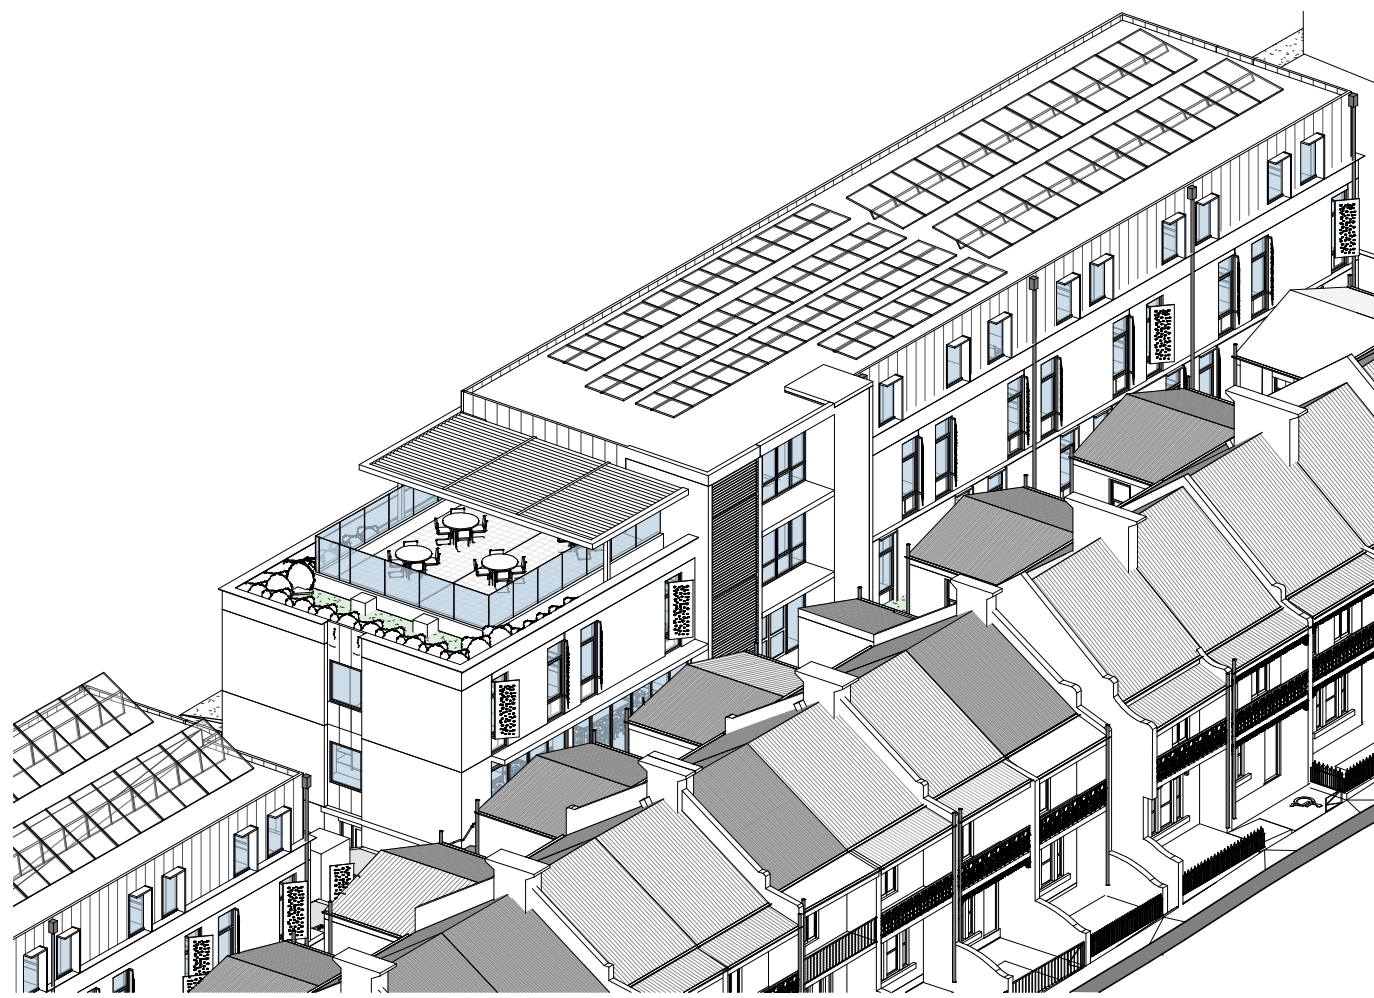

2 Building A Communal - June 10am




3 Building A Communal - June 11am



4 Building A Communal - June 12pm



5 Building A Communal - June 1pm

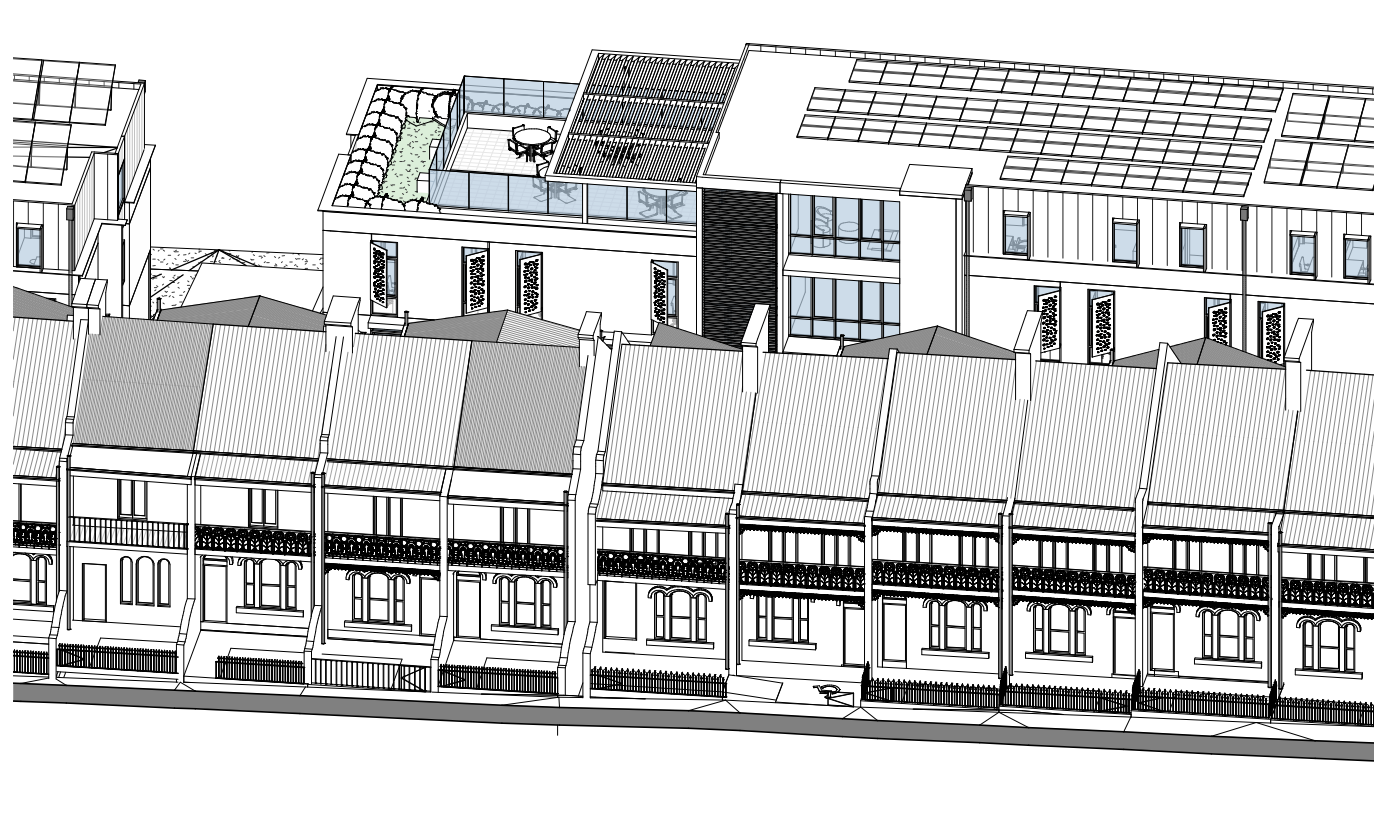


6 Building A Communal - June 2pm



7 Building A Communal - June 3pm



1 Building B Communal - June 9am

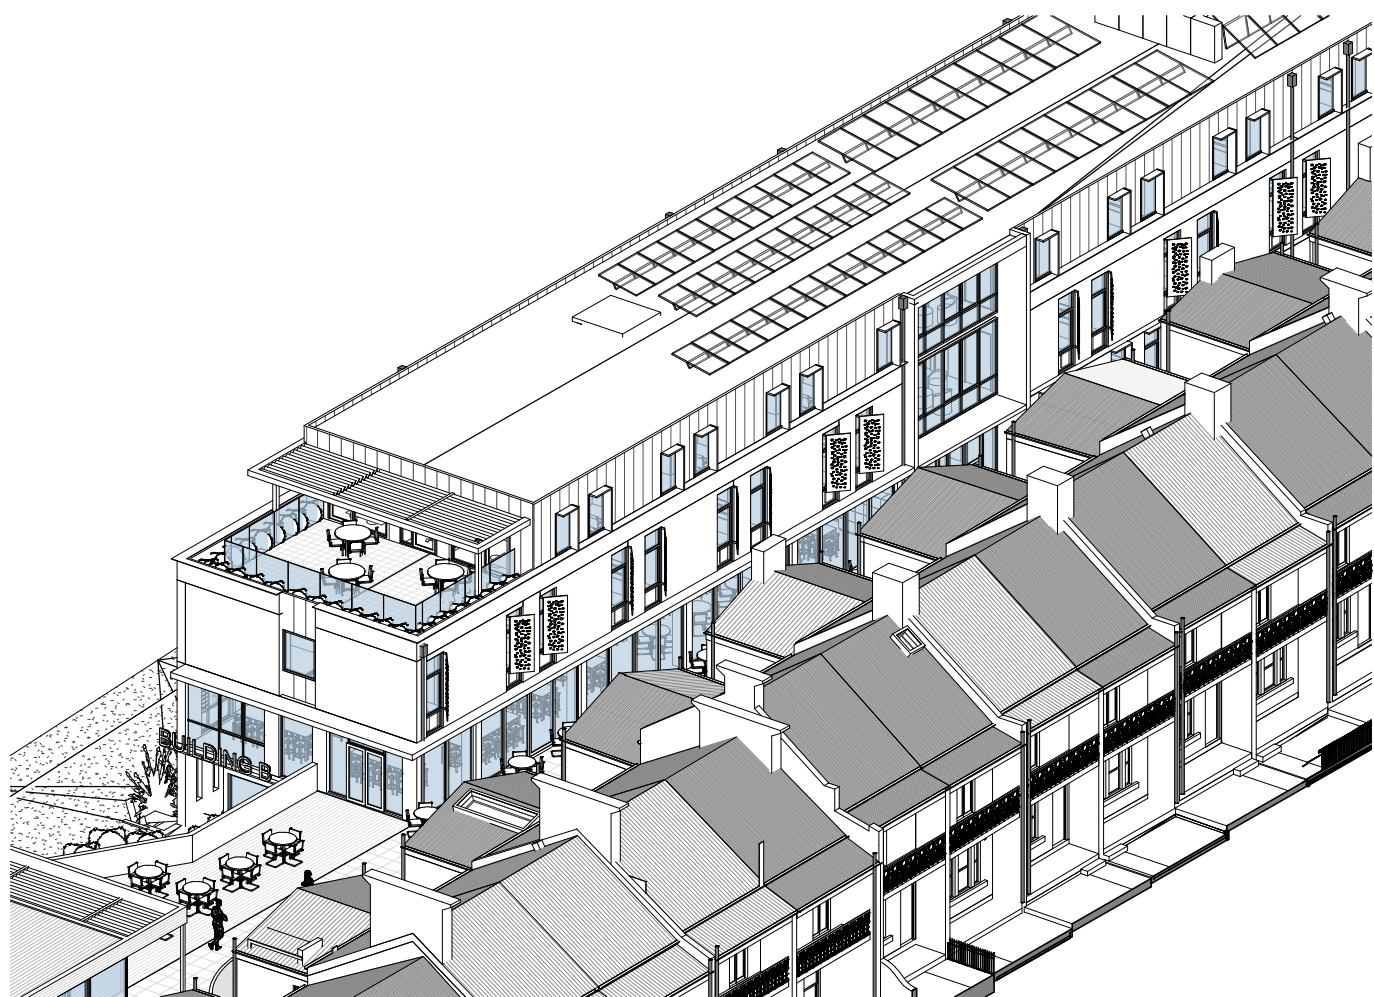

2 Building B Communal - June 10am



3 Building B Communal - June 11am



4 Building B Communal - June 12pm



5 Building B Communal - June 1pm



6 Building B Communal - June 2pm




7 Building B Communal - June 3pm

Key

Revisions
No. Date Description
1 14/10/19 REVISED SSDA ISSUE
2 13/10/20 REVISED SSDA ISSUE

Ver App'd
VB JW
VB JW

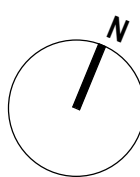

Client



Architect



79 Myrtle Street Chippendale NSW 2008 AUSTRALIA
ph +61 2 9311 8222 fx +61 2 9311 8200
ABN 53 003 782 250

Project

DARLINGTON ROAD TERRACES MIXED
USE BUILDING ADDITIONS AND
ALTERATIONS TO THE DARLINGTON
ROAD TERRACES AND PUBLIC DOMAIN
IMPROVEMENTS
Darlington Road DARLINGTON
NSW 2008
Proj. No. 14051

Drawing Title

SHADOW DIAGRAM - Building B
Communal

Drawing Status

NOT FOR CONSTRUCTION

Scale

@A1


Drawing No.

DA3905

Issue

2

0 2,500 5,000 10,000 20,000 m

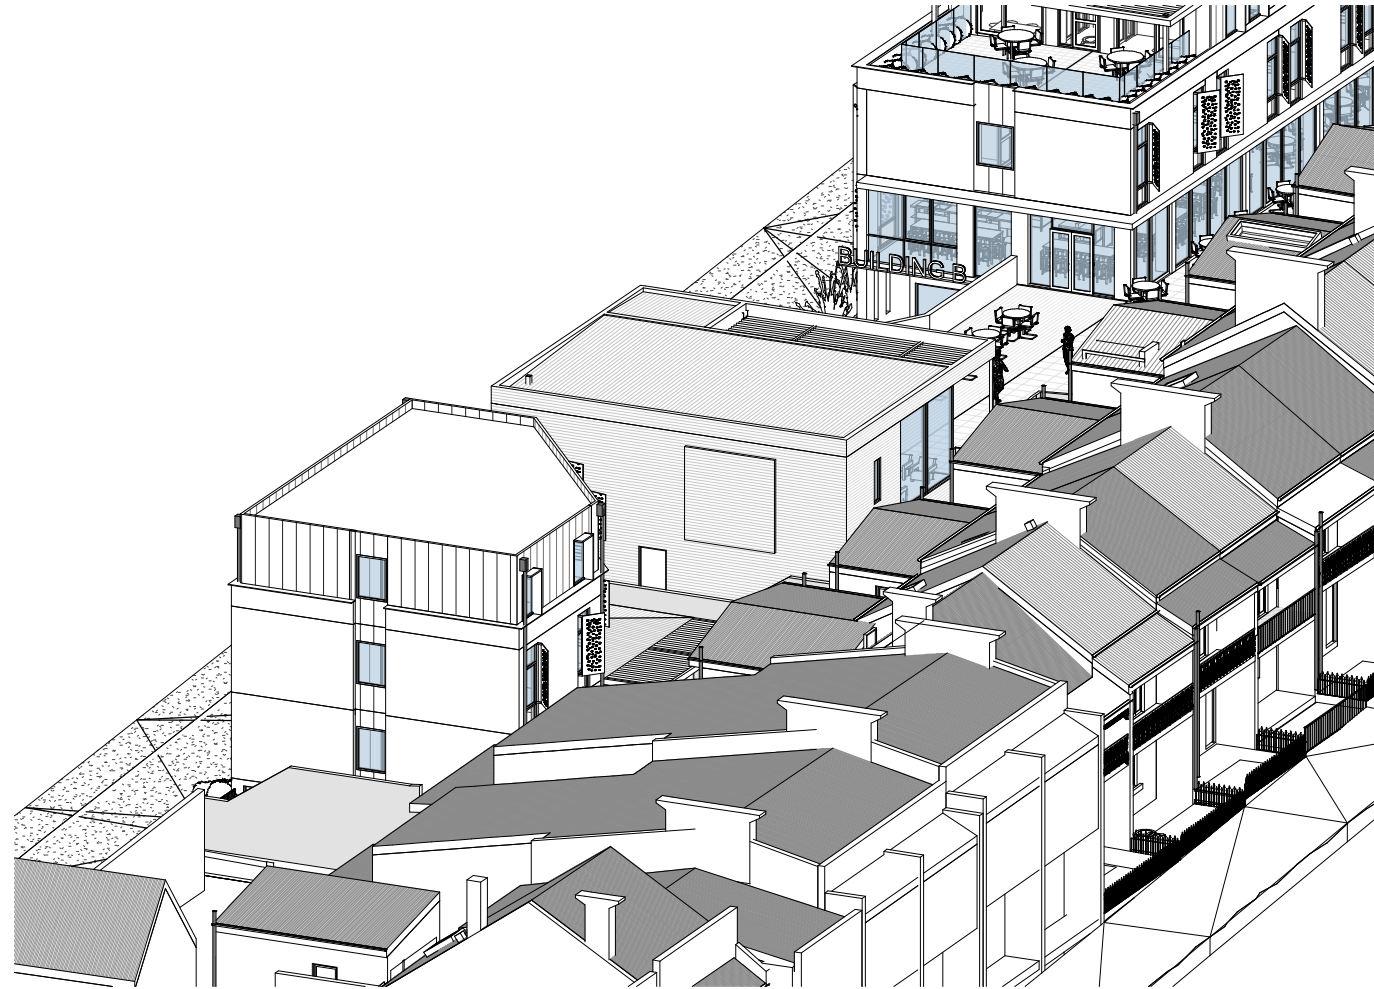


1 Building D Communal - June 9am



2 Building D Communal - June 10am




3 Building D Communal - June 11am

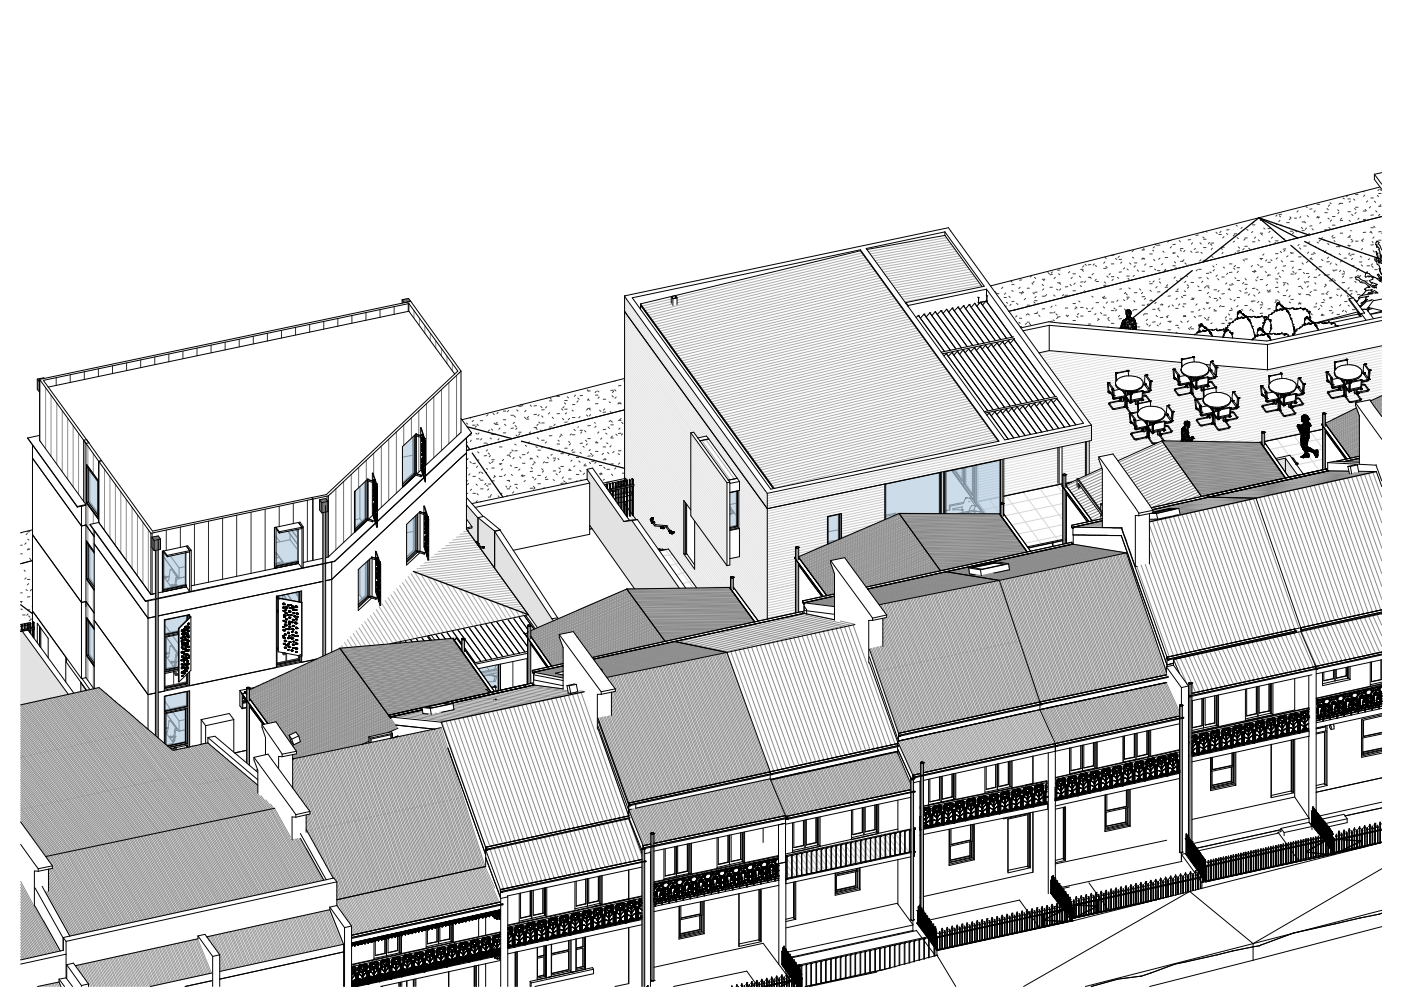


4 Building D Communal - June 12pm



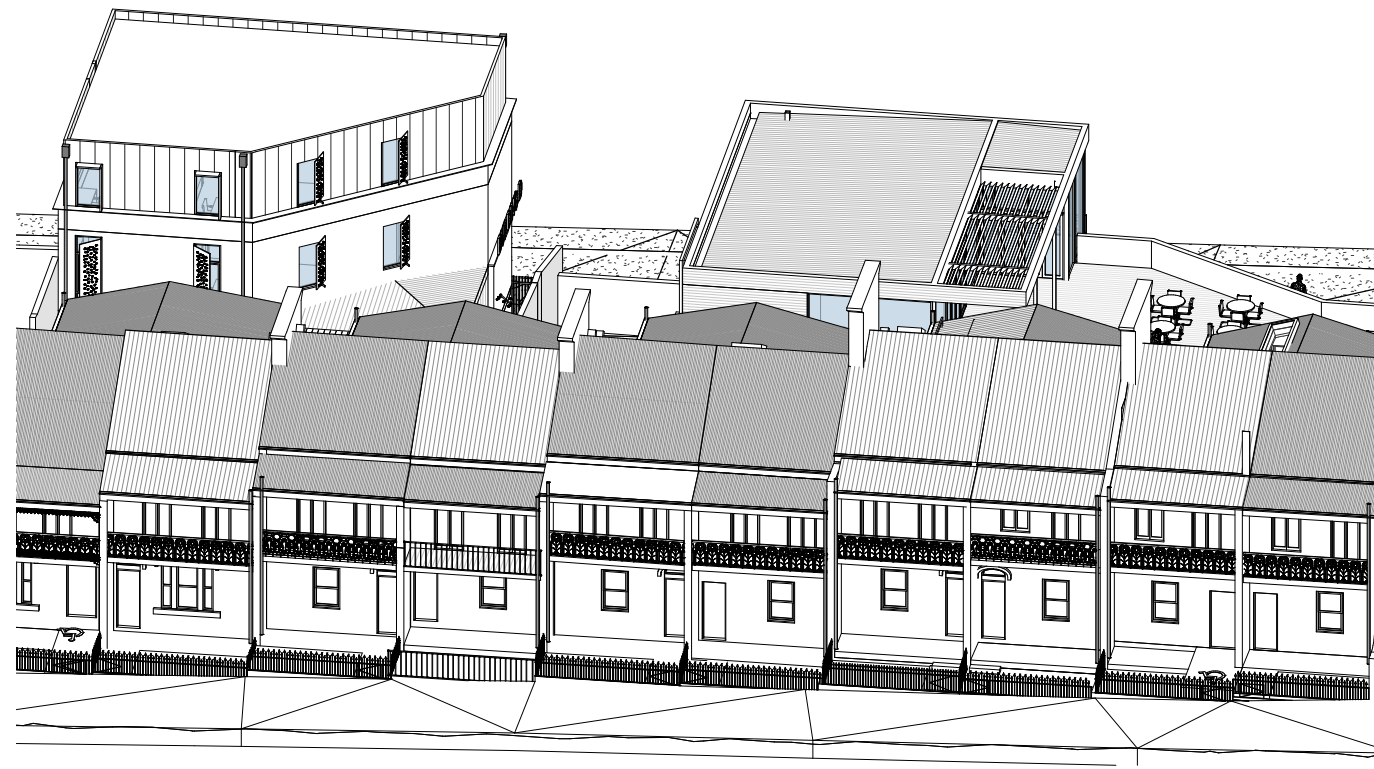


5 Building D Communal - June 1pm

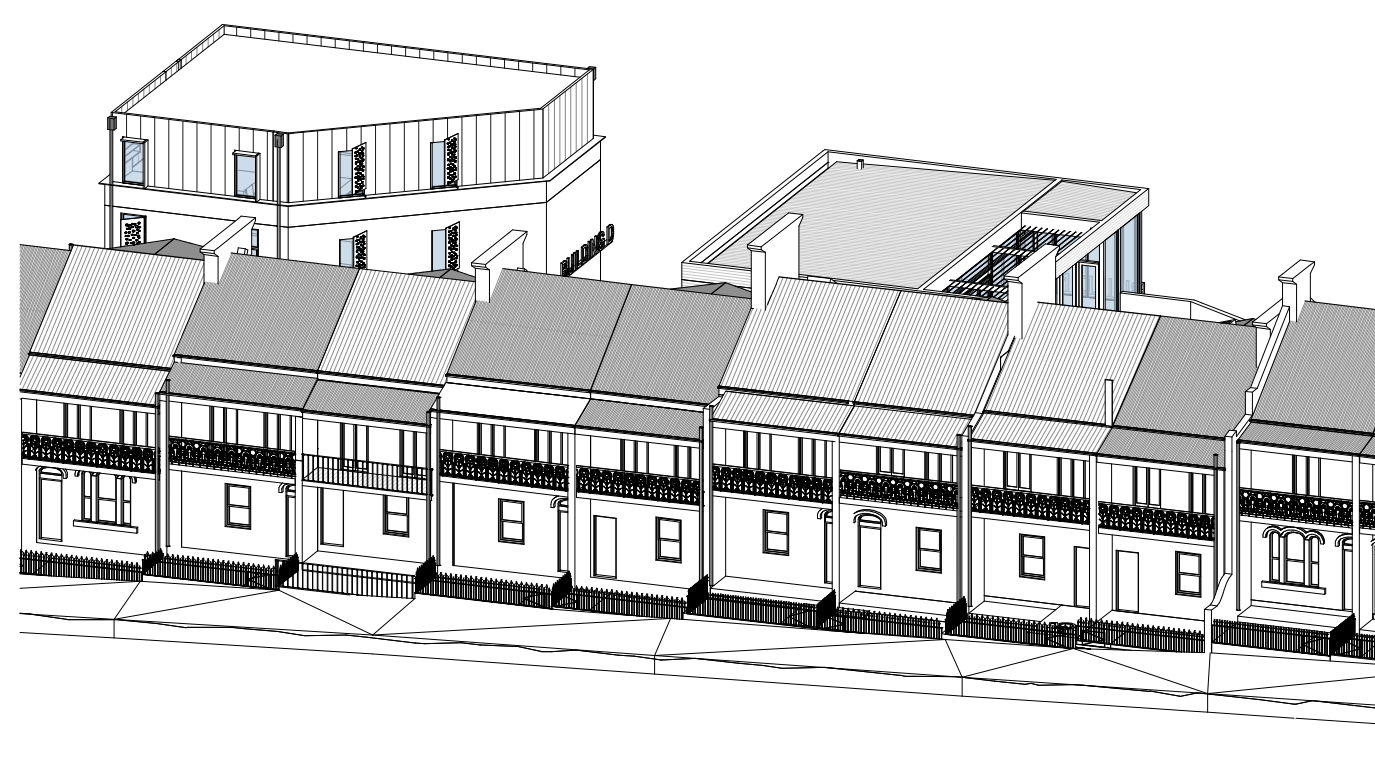

6 Building D Communal - June 2pm



7 Building D Communal - June 3pm

Key	Revisions	Description	Ver	App'd		Client		Architect	 79 Myrtle Street Chippendale NSW 2008 AUSTRALIA ph +61 2 9311 8222 fx +61 2 9311 8200 ABN 53 003 782 250	Project	DARLINGTON ROAD TERRACES MIXED USE BUILDING ADDITIONS AND ALTERATIONS TO THE DARLINGTON ROAD TERRACES AND PUBLIC DOMAIN IMPROVEMENTS Darlington Road DARLINGTON NSW 2008 Proj. No. 14051	Drawing Title	SHADOW DIAGRAM - Building CD communal	Drawing Status	NOT FOR CONSTRUCTION	Scale	Drawing No.	Issue	Scale Bar	
	No.	Date																		
	1	14/10/19	REVISED SSDA ISSUE	VB	JW															
	2	13/10/20	REVISED SSDA ISSUE	VB	JW															