

TELOPEA URBAN RENEWAL
STAGE 1A-1 PUBLIC DOMAIN LANDSCAPE WORKS
DEVELOPMENT APPLICATION



DRAWING INDEX


| DRAWING No. | STAGE CODE | DRAWING TITLE |
|--|------------|-----------------------------|
| GENERAL | | |
| HSL_S1A-1_L_0001 | 1A-1 | COVER SHEET & DRAWING INDEX |
| HSL_S1A-1_L_0002 | 1A-1 | DRAWING LEGEND |
| HSL_S1A-1_L_0003 | 1A-1 | PLANTING SCHEUDLE |
| HSL_S1A-1_L_0004 | 1A-1 | MATERIALS SCHEDULE |
| SITE PLAN | | |
| HSL_S1A-1_L_0101 | 1A-1 | SITE PLAN |
| GENERAL ARRANGEMENT PLANS | | |
| HSL_S1A-1_L_1101 | 1A-1 | GENERAL ARRANGEMENT TILE 1 |
| HSL_S1A-1_L_1102 | 1A-1 | GENERAL ARRANGEMENT TILE 2 |
| HSL_S1A-1_L_1103 | 1A-1 | GENERAL ARRANGEMENT TILE 3 |
| HSL_S1A-1_L_1104 | 1A-1 | GENERAL ARRANGEMENT TILE 4 |
| SECTIONS | | |
| HSL_S1A-1_L_3001 | 1A-1 | SECTIONS |
| HSL_S1A-1_L_3002 | 1A-1 | SECTIONS |
| DESIGN REPORT | | |
| STAGE 1A PUBLIC DOMAIN & LANDSCAPE DESIGN REPORT | | |

H


CONSULTANT

Hassell LTD ABN 24 007 711 435
Level2, Pier 8/9 23 Hickson Rd
Sydney NSW 2000 Australia
T +61 2 9101 2000
F +61 2 9101 2100
sydney@hassellstudio.com
Nominated Architects NSW:
Tony Grist 5350
Glenn Scott 6942
Ross de la Motte 7398

REFERENCE

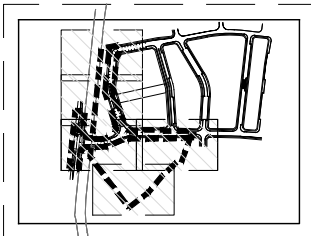

NORTH

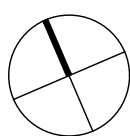

NOTES

- Do not scale drawing. Written dimensions govern
- All dimensions are in millimeters unless noted otherwise
- All dimensions shall be verified on site before proceeding with the work. Hassell shall be notified in writing of any discrepancies.
- This drawing must be read in conjunction with all relevant contracts, specifications and drawings.
This drawing is an uncontrolled copy. Unless noted otherwise
© Copyright of this drawing is vested in Hassell Ltd.

REV DESCRIPTION

| | |
|---|------------------|
| F | FINAL |
| E | FINAL |
| D | FOR INFORMATION |
| C | DRAFT FOR REVIEW |
| B | DRAFT FOR REVIEW |
| A | DRAFT FOR REVIEW |

DATE

| |
|------------|
| 09 07 2021 |
| 16 02 2021 |
| 11 08 2020 |
| 30 07 2020 |
| 24 07 2020 |
| 09 07 2020 |

CLIENT

FRASERS PROPERTY AUSTRALIA

PROJECT

TELOPEA URBAN RENEWAL
STAGE 1A DEVELOPMENT APPLICATION
TELOPEA, NSW, 2117

STATUS

DRAFT FOR INFORMATION

DRAWING TITLE
COVER SHEET

REVIEWED
GD

SCALE @ A1
0.010490

APPROVED
DT

PROJECT NO.
013595

DRAWING NO.
HSL_S1A-1_L_0001

REV NO.
F

DRAWING LEGEND

SITE

| CODE | SYMBOL | |
|------|--------|--|
| - | | TELOPEA CONCEPT PLAN PROJECT BOUNDARY |
| - | | STAGE 1A-1 SITE BOUNDARY |
| - | | ROAD RESERVE BOUNDARY |
| - | | INDICATIVE EXISTING LEVEL. REFER TO CIVIL ENGINEERS DRAWINGS |
| - | | INDICATIVE FINISHED LEVEL. REFER TO ARCHITECTURAL DRAWINGS |
| - | | INDICATIVE RELATIVE LEVEL. REFER TO CIVIL ENGINEERS DRAWINGS |
| - | | TOP OF WALL BOTTOM OF WALL |

WALLS

| SYMBOL | DESCRIPTION |
|--------|--|
| | WALL TYPE 01 - ADDERTON ROAD LINK STONE FACED RETAINING |

| SYMBOL | DESCRIPTION |
|--------|------------------------------------|
| | STAIRS & BALUSTRADE TO DDA |
| | RAMP & BALUSTRADE TO DDA |
| | PRAM RAMP TO CIVIL ENGINEER DETAIL |

PV - HARDWORKS

| CODE | SYMBOL | |
|------|--------|---|
| PV08 | | PLAYGROUND SOFTFALL |
| PV10 | | PAVING TYPE 01 STONE PAVING - STATION PLAZA |
| PV10 | | PAVING TYPE 01 STONE PAVING - STATION PLAZA WITH ETCHING |
| PV11 | | PAVING TYPE 11 STONE PAVING - FOOTPATH |
| PV12 | | PAVING TYPE 12 STONE PAVING - TRAFFICABLE |

TR-TREES

| CODE | SYMBOL | DESCRIPTION |
|------|--------|------------------------------|
| TREX | | EXISTING TREE TO BE RETAINED |
| TR01 | | PROPOSED TREE 1000LTR |
| TR02 | | PROPOSED TREE 750LTR |
| TR03 | | PROPOSED TREE 400LTR |

PL - SOFTWORKS

| CODE | SYMBOL | |
|-------|--------|--|
| PL01A | | PLANTING MIX 01A STREET TYPE A - STURT STREET |
| PL01B | | PLANTING MIX 01B STREET TYPE B - SHORTLAND |
| PL02 | | PLANTING MIX 02 LIGHT RAIL PLAZA |
| PL08 | | PLANTING MIX 08 TURF |

FN - FURNITURE, FIXTURES AND LIGHTING

| CODE | SYMBOL | |
|------|--------|---|
| LI01 | | STREET LIGHT (INDICATIVE LOCATION ONLY) |
| FN01 | | POLE TOP LIGHT |
| FN03 | | SEAT WITH BACKREST & ARMREST (PROPRIETARY ITEM) |
| FN06 | | BICYCLE HOOP (PROPRIETARY ITEM) |
| FN07 | | BIN GENERAL WASTE (PROPRIETARY ITEM) |
| FN09 | | BUS SHELTER (PROPRIETARY ITEM) |
| FN10 | | SEAT WITH BACKREST & ARMREST (CUSTOMIZED PROPRIETARY ITEM) |
| FN11 | | SUN BENCH WITH BACKREST (PROPRIETARY ITEM) |
| FN13 | | DRINKING FOUNTAIN WHEELCHAIR ACCESSIBLE WITH DOG BOWL (PROPRIETARY ITEM) |
| FN14 | | SUN BENCH WITH BACKREST (CUSTOMIZED PROPRIETARY ITEM) |

PE - PLAYGROUND EQUIPMENT

| CODE | SYMBOL | |
|------|--------|--|
| PE01 | | SPRINGER |
| PE02 | | SLIDE WITH TURRET & LADDER |
| PE03 | | PARKOUR BALANCE BEAMS |
| PE04 | | SEESAW 4 PERSON |
| PE04 | | SHADE CANOPY & ELEVATED PLAY |
| PE05 | | WATER LILIES BALANCE POSTS |
| PE07 | | HAMMOCK SWING |
| PE08 | | PLAY FENCE |
| PE09 | | SPINNER |
| PE10 | | TABLE TENNIS SET |
| PE11 | | CHESS TABLE AND SEAT |
| PE12 | | BASKETBALL HOOP & HALFCOURT LINEMARKING |

NOTE: PLAYGROUND DESIGN IS INDICATIVE ONLY AND SUBJECT TO DESIGN DEVELOPMENT IN COLLABORATION WITH NOMINATED FIRST NATIONS DESIGN COLLABORATOR.

DRAWING NOTES


- DRAWINGS SHOW DESIGN INTENT AND ARE SUBJECT TO FUTURE DETAIL
- DRAWINGS ARE TO BE READ IN CONJUNCTION WITH ENGINEER AND ARCHITECTURAL DRAWINGS
- ALL LEVELS PROVIDED ARE INDICATIVE ONLY AND ARE SUBJECT TO FUTURE DESIGN

H


CONSULTANT

Hassell LTD ABN 24 007 711 435
Level2, Pier 8/8.23 Hickson Rd
Sydney NSW 2000 Australia
T +61 2 9101 2000
F +61 2 9101 2100
sydney@hassellstudio.com
Nominated Architects NSW:
Tony Grist 5350
Glenn Scott 6842
Ross de la Motte 7398

REFERENCE

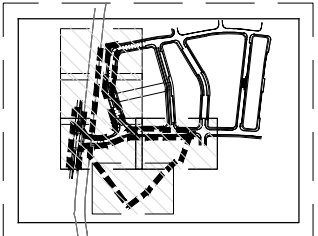

NORTH

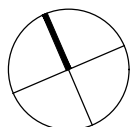

NOTES

- Do not scale drawing. Written dimensions govern
- All dimensions are in millimeters unless noted otherwise
- All dimensions shall be verified on site before proceeding with the work. Hassell shall be notified in writing of any discrepancies.
- This drawing must be read in conjunction with all relevant contracts, specifications and drawings
This drawing is an uncontrolled copy. Unless noted otherwise
© Copyright of this drawing is vested in Hassell Ltd.

REV DESCRIPTION

| REV | DESCRIPTION |
|-----|------------------|
| G | FINAL |
| F | FINAL |
| E | FINAL |
| D | FOR INFORMATION |
| C | DRAFT FOR REVIEW |
| B | DRAFT FOR REVIEW |
| A | DRAFT FOR REVIEW |

DATE

| DATE |
|------------|
| 07 03 2022 |
| 09 07 2021 |
| 16 02 2021 |
| 11 08 2020 |
| 30 07 2020 |
| 24 07 2020 |
| 09 07 2020 |

CLIENT

FRASERS PROPERTY AUSTRALIA

PROJECT

TELOPEA URBAN RENEWAL
STAGE 1A DEVELOPMENT APPLICATION
TELOPEA, NSW, 2117

STATUS

DRAFT FOR INFORMATION

DRAWING TITLE
DRAWING LEGEND

REVIEWED

GD

APPROVED
DT

DRAWING NO.
HSL_S1A-1_L_0002

SCALE @ A1
0.010490

PROJECT NO.
013595

REV NO.
G

PLANTING SCHEDULE

TREES

| BOTANIC NAME | COMMON NAME | POT SIZE (ltr) |
|--------------------------------------|-------------------|----------------|
| STREETS | | |
| Callistemon salignus | Bottlebrush | 400/750 |
| Eucalyptus reticulatus 'Prima Donna' | Blueberry Ash | 400/750 |
| Eucalyptus saligna | Sydney Blue Gum | 400/750 |
| Waterhousia floribunda 'Amaroo' | Lilly Pilly | 400/750 |
| Lophostemon confertus | Brush Box | 400/750 |
| Tristaniopsis laurina | Water Gum | 400/750 |
| Corymbia citriodora 'Scentuous' | Lemon-scented Gum | 400/750 |
| Syncarpia glomulifera | Turpentine | 400/750 |
| LIGHT RAIL PLAZA | | |
| Angophora costata | Sydney Red Gum | 400/ 750 |
| Eucalyptus saligna | Sydney Blue Gum | 400/ 750 |
| Eucalyptus punctata | Grey Gum | 400/ 750 |
| Syncarpia glomulifera | Turpentine | 400/ 750 |
| Eucalyptus grandis | Flooded Gum | 400/ 750 |
| Corymbia citriodora 'Scentuous' | Lemon-scented Gum | 400/ 750 |
| Laurus nobilis | Bay Tree | 400/ 750 |
| Corymbia ficifolia fairy floss | Red Flowering Gum | 400/ 750 |

GROUNDCOVERS

| BOTANIC NAME | COMMON NAME | POT SIZE (mm) |
|--------------------------------------|-----------------------|---------------|
| PLANTING MIX 01 A & B - STREETS | | |
| Dianella caerulea 'Cassa Blue' | Blue flax-lily | 200 |
| Dianella revoluta 'Little Rev' | Blueberry lily | 200 |
| Grevillea x Gaudichaudil | Prostrate Grevillea | 200 |
| Liriope muscari 'Amethyst' | Big blue lilyturf | 200 |
| Liriope muscari 'Isabella' | Big blue lilyturf | 200 |
| Liriope spicata | Creeping liriope | 200 |
| Lomandra longifolia 'Verday' | Basket Grass | 200 |
| Lomandra confertifolia 'Wingarra' | Mat-rush | 200 |
| Lomandra longifolia 'Tanika' | Basket Grass | 200 |
| Lomandra longifolia 'Katrinus' | Basket Grass | 200 |
| Myoporum parvifolium 'Yareena' | Creeping boobialla | 140 |
| Ophiopogon japonicus | Mondo Grass | 140 |
| Poa labillardieri | Common tussock-grass | 200 |
| Pratia pedunculata | Trailing Pratia | 140 |
| Trachelospermum jasminoides | Star Jasmine | 200 |
| PLANTING MIX 02 - LIGHT RAIL PLAZA | | |
| Libertia paniculata 'Flag Grass' | Grass Flag Plant | 200 |
| Conostylis 'Silver Sunrise' | Cotton Heads | 200 |
| Festuca Glauca | Blue Mountain Grass | 200 |
| Miscanthus Sinesis | Male partus | 200 |
| Panicum virgatum shenandoah | Switch grass | 200 |
| Poa labillardierei | Tussock grass | 200 |
| Calamagrostis acutiflor | Karl foerster grass | 200 |
| Pachystegiainsignis | Rock Daisy | 200 |
| Kniphofia sarmentosa | Red hot pocker | 200 |
| Austromyrtus | Copper tops | 200 |
| Festuca glauca | Blue fescue | 200 |
| Stipa Gigantic | Golden Oats | 200 |
| Miscanthus sinesis | Japanese Silver Grass | 200 |
| Phlomis fruticosa 'Amazone' | Sage | 200 |
| Meeboldina | Velvet Rush | 200 |
| Sedum 'Autumn Joy' | Sedum | 200 |
| Acanthus Mollis | Oyster Plant | 200 |
| Pycnosorus globosus | Billy Buttons | 200 |
| Veronicastrum birginicum 'Diane' | | 200 |
| Dichondra repens | Kidney mat | 200 |
| Allegheny stonecrop | Sedum | 200 |
| Acacia 'Limelight' | River Wattle | 200 |
| PLANTING MIX 07 - COMMUNITY PAVILION | | |
| Austromyrtus | Copper tops | 150 |
| Clematis napautensis | Old man's beard | 150 |
| Carpobrotus glauca | Pig face | 150 |
| Senecio vitalis | Bush Blue pickle | 150 |
| Sedum 'Autumn Joy' | Sedum | 150 |
| Festuca Glauca 'Blue Mountain grass' | Fescue | 150 |
| Callistemon 'Pink alma' | Bottlebrush | 150 |
| Miscanthus sinesis | Japanese silver grass | 150 |
| Raphiolepis indica | Snow maiden | 150 |
| Clematis aristata | Traveller's Joy | 150 |
| Myoporum parvifolium | Creeping boobialla | 150 |
| Gazania Silver Leaf | Coastal gazania | 150 |
| Lomandra fluviatilis 'Shara' | Mat Rush | 150 |
| Trachelospermum asiaticum | Asiatic jasmine | 150 |
| Casuarina glauca Cousin It | Swamp Oak | 150 |
| Echinacea purpurea 'Razzmatazz' | Echinacea | 150 |


PLANT PALETTE IS INDICATIVE ONLY AND SUBJECT TO CHANGE

H


CONSULTANT

Hassell LTD ABN 24 007 711 435
Level2, Pier 8/9/23 Hickson Rd
Sydney NSW 2000 Australia
T +61 2 9101 2000
F +61 2 9101 2100
sydney@hassellstudio.com
Nominated Architects NSW:
Tony Grist 5350
Glenn Scott 6842
Ross de la Motte 7398

REFERENCE

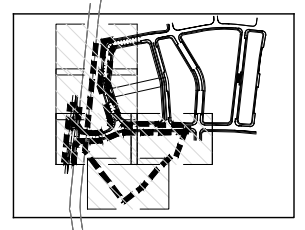

NORTH

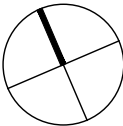

NOTES

- Do not scale drawing. Written dimensions govern
- All dimensions are in millimeters unless noted otherwise
- All dimensions shall be verified on site before proceeding with the work. Hassell shall be notified in writing of any discrepancies.
- This drawing must be read in conjunction with all relevant contracts, specifications and drawings
This drawing is an uncontrolled copy. Unless noted otherwise
© Copyright of this drawing is vested in Hassell Ltd.

REV DESCRIPTION

| | |
|---|------------------|
| F | FINAL |
| E | FINAL |
| D | FOR INFORMATION |
| C | DRAFT FOR REVIEW |
| B | DRAFT FOR REVIEW |
| A | DRAFT FOR REVIEW |

DATE

| |
|------------|
| 09 07 2021 |
| 16 02 2021 |
| 11 08 2020 |
| 30 07 2020 |
| 24 07 2020 |
| 09 07 2020 |

CLIENT

FRASERS PROPERTY AUSTRALIA

PROJECT

TELOPEA URBAN RENEWAL
STAGE 1A DEVELOPMENT APPLICATION
TELOPEA, NSW, 2117

STATUS

DRAFT FOR INFORMATION

DRAWING TITLE

MATERIALS SCHEDULE

REVIEWED

GD

SCALE @ A1
0.010490

APPROVED

DT

PROJECT NO.
013595

DRAWING NO.
HSL_S1A-1_L_0004

REV NO.
F

MATERIALS SCHEDULE

WA - WALLS

WA01



| | |
|-------------|--------------------|
| DESCRIPTION | RETAINING WALL |
| MATERIAL | FACED STONE |
| LOCATION | ADDERTON ROAD LINK |


PV - PAVEMENTS

PV08



| | |
|-------------|---------------------|
| DESCRIPTION | SOFTFALL |
| MATERIAL | TAN RUBBER SOFTFALL |
| LOCATION | NEIGHBOURHOOD PARK |

PV10

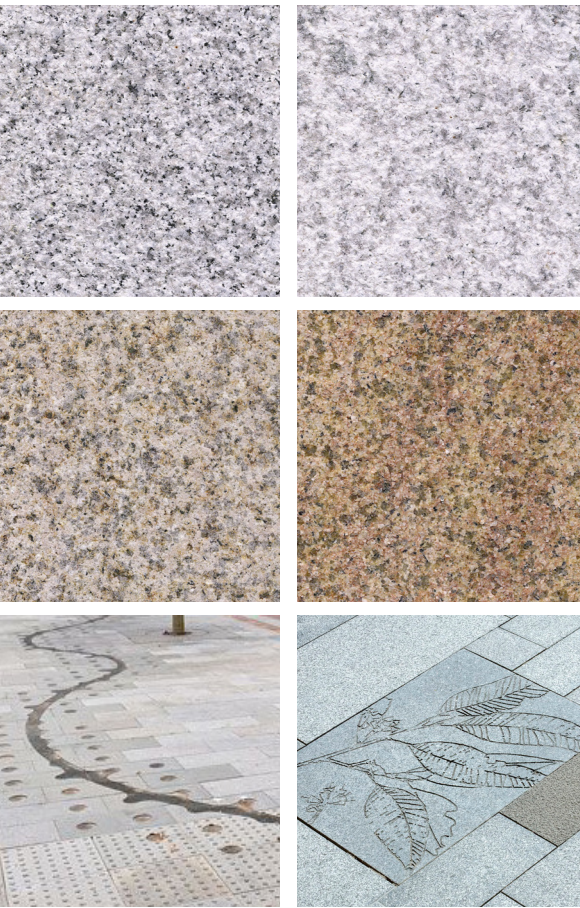

| | |
|-------------|---|
| DESCRIPTION | STONE PAVING (2m) |
| MATERIAL | GRANITE |
| LOCATION | PUBLIC CIRCULATION LINKS |
| NOTES | SHADES BETWEEN TAN & GREY WHITES ETCHING REFERENCE IMAGES INDICATE DESIGN INTENT |


PV11



| | |
|-------------|-------------------------------|
| DESCRIPTION | STONE PAVING (1.5m) |
| MATERIAL | GRANITE |
| LOCATION | RESIDENTIAL CIRCULATION LINKS |

FN - FURNITURE, FIXTURES & LIGHTING

FN01

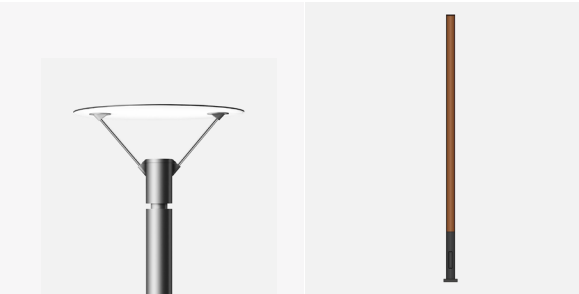


| | |
|-------------|------------------------------|
| DESCRIPTION | IN-DIRECT POLE-TOP LUMINAIRE |
| MATERIAL | TIMBER POST/ BRASS TOP |
| LOCATION | PUBLIC DOMAIN |

FN03




| | |
|-------------|---|
| DESCRIPTION | SEAT WITH BACKREST & ARMREST |
| MATERIAL | TIMBER & HYDRO CIRCAL RECYCLED ALUMINIUM |
| LOCATION | PUBLIC DOMAIN |
| NOTES | PROPRIETARY ITEM INDICATIVE PRODUCT: STREET FURNITURE AUSTRALIA LINEAR SEAT |

FN06

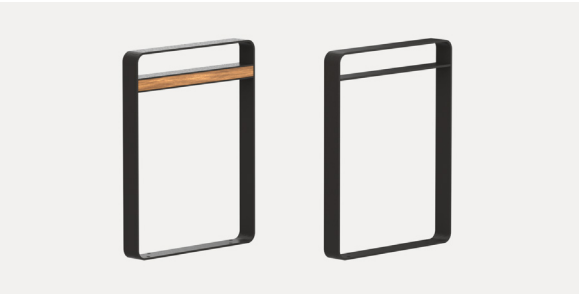

| | |
|-------------|--|
| DESCRIPTION | BICYCLE HOOP |
| MATERIAL | HYDRO CIRCAL RECYCLED ALUMINIUM |
| LOCATION | PUBLIC DOMAIN |
| NOTES | PROPRIETARY ITEM INDICATIVE PRODUCT: STREET FURNITURE AUSTRALIA LINEAR BICYCLE STAND |

FN07

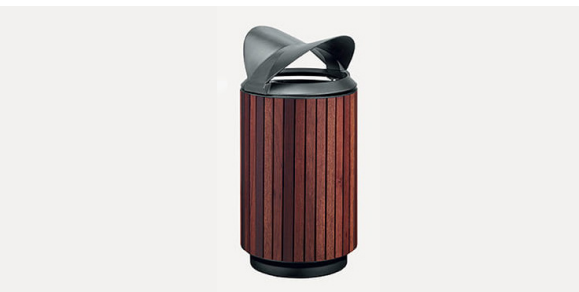


| | |
|-------------|---|
| DESCRIPTION | PROPRIETARY BIN |
| MATERIAL | STAINLESS STEEL |
| LOCATION | PUBLIC DOMAIN |
| NOTES | PROPRIETARY ITEM INDICATIVE PRODUCT: STREET FURNITURE AUSTRALIA MONSOON BIN |

FN09



| | |
|-------------|-------------------------|
| DESCRIPTION | PROPRIETARY BUS SHELTER |
| MATERIAL | |
| LOCATION | STREETSCAPE |
| NOTES | PROPRIETARY ITEM |

FN10

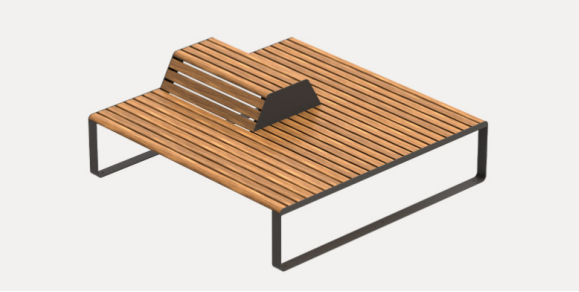

| | |
|-------------|--|
| DESCRIPTION | CURVED SEAT WITH BACKREST & ARMREST |
| MATERIAL | TIMBER & HYDRO CIRCAL RECYCLED ALUMINIUM |
| LOCATION | NEIGHBOURHOOD PARK |
| NOTES | CUSTOMISED PROPRIETARY ITEM INDICATIVE PRODUCT: STREET FURNITURE AUSTRALIA LINEAR PLATFORM |

FN11/ 14



| | |
|-------------|---|
| DESCRIPTION | SUN BENCH WITH BACKREST |
| MATERIAL | TIMBER & HYDRO CIRCAL RECYCLED ALUMINIUM |
| LOCATION | PUBLIC DOMAIN |
| NOTES | PROPRIETARY ITEM INDICATIVE PRODUCT: STREET FURNITURE AUSTRALIA SUN BENCH |

FN13



| | |
|-------------|---|
| DESCRIPTION | DRINKING FOUNTAIN |
| MATERIAL | |
| LOCATION | PUBLIC DOMAIN |
| NOTES | DRINKING FOUNTAIN INCLUDES BOTTLE REFILL, DOG WATER BOWL AND INFORMATION PLAQUES |

PE - PLAYGROUND EQUIPMENT

NOTE, THE PLAYGROUND DESIGN IS INDICATIVE ONLY AND SUBJECT TO DESIGN DEVELOPMENT IN COLLABORATION WITH NOMINATED FIRST NATIONS DESIGN COLLABORATOR.

PE01



| | |
|-------------|---------------------------------------|
| DESCRIPTION | SINGLE SPRINGER |
| MATERIAL | HOT-DIP GALVANISED STEEL POWDERCOATED |
| LOCATION | PUBLIC DOMAIN |
| NOTES | SUITABLE FOR 3+ YEARS |

PE02



| | |
|-------------|---|
| DESCRIPTION | ELEVATED PLAY - SLIDE, NETS & PLATFORMS |
| MATERIAL | |
| LOCATION | PUBLIC DOMAIN |
| NOTES | |

PE03



| | |
|-------------|---------------------------------------|
| DESCRIPTION | PARKOUR BALANCE BEAMS |
| MATERIAL | HOT-DIP GALVANISED STEEL POWDERCOATED |
| LOCATION | PUBLIC DOMAIN |
| NOTES | SUITABLE FOR 4+ YEARS |

PE04



| | |
|-------------|---------------------|
| DESCRIPTION | CUSTOM SHADE CANOPY |
| MATERIAL | - |
| LOCATION | PUBLIC DOMAIN |
| NOTES | |

PE5




| | |
|-------------|---------------------------------------|
| DESCRIPTION | WATER LILIES BALANCE POST |
| MATERIAL | HOT-DIP GALVANISED STEEL POWDERCOATED |
| LOCATION | NEIGHBOURHOOD PARK/ PUBLIC DOMAIN |
| NOTES | SUITABLE FOR 3+ YEARS |

PE7



| | |
|-------------|---------------------------------------|
| DESCRIPTION | HAMMOCK - PLAY |
| MATERIAL | HOT-DIP GALVANISED STEEL POWDERCOATED |
| LOCATION | PUBLIC DOMAIN |

PE08

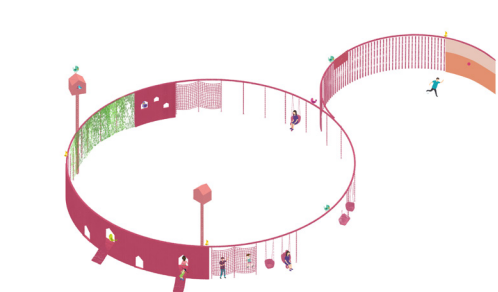

| | |
|-------------|----------------------------------|
| DESCRIPTION | VERTICAL PLAY AND FENCING CUSTOM |
| MATERIAL | - |
| LOCATION | PUBLIC DOMAIN |
| NOTES | |


PE09



| | |
|-------------|---------------------------------------|
| DESCRIPTION | SPINNER |
| MATERIAL | HOT-DIP GALVANISED STEEL POWDERCOATED |
| LOCATION | PUBLIC DOMAIN |
| NOTES | |

PE - PLAYGROUND EQUIPMENT

PE10

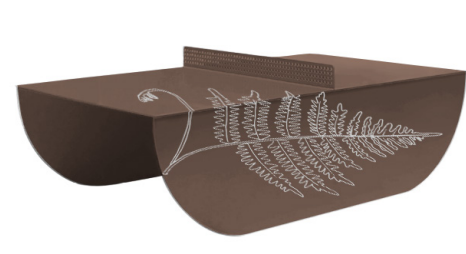

| | |
|-------------|--|
| DESCRIPTION | TABLE TENNIS TABLE |
| MATERIAL | GALVANISED STEEL POWDERCOATED INC. NET |
| LOCATION | PUBLIC DOMAIN |
| NOTES | |

PE11



| | |
|-------------|--|
| DESCRIPTION | CHESS TABLE & CHAIR SETTING |
| MATERIAL | TIMBER & HYDRO CIRCAL RECYCLED ALUMINIUM |
| LOCATION | PUBLIC DOMAIN |
| NOTES | PROPRIETARY ITEM INDICATIVE PRODUCT: STREET FURNITURE AUSTRALIA LINEAR BENCH & TABLE |


MATERIALS PALETTE IS INDICATIVE ONLY AND SUBJECT TO CHANGE

H


CONSULTANT

Hassell LTD ABN 24 007 711 435
Level2, Pier 8/9/23 Hickson Rd
Sydney NSW 2000 Australia
T +61 2 9101 2000
F +61 2 9101 2100
sydney@hassellstudio.com
Nominated Architects NSW:
Tony Grist 5350
Glenn Scott 6842
Ross de la Motte 7398

REFERENCE

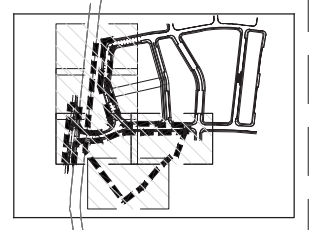

NORTH

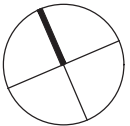

NOTES

- Do not scale drawing. Written dimensions govern
- All dimensions are in millimeters unless noted otherwise
- All dimensions shall be verified on site before proceeding with the work. Hassell shall be notified in writing of any discrepancies.
- This drawing must be read in conjunction with all relevant contracts, specifications and drawings
This drawing is an uncontrolled copy. Unless noted otherwise
© Copyright of this drawing is vested in Hassell Ltd.

REV DESCRIPTION

| | |
|---|------------------|
| G | FINAL |
| F | FINAL |
| E | FINAL |
| D | FOR INFORMATION |
| C | DRAFT FOR REVIEW |
| B | DRAFT FOR REVIEW |
| A | DRAFT FOR REVIEW |

DATE

| |
|------------|
| 07 03 2022 |
| 09 07 2021 |
| 16 02 2021 |
| 11 08 2020 |
| 30 07 2020 |
| 24 07 2020 |
| 09 07 2020 |

CLIENT

FRASERS PROPERTY AUSTRALIA

PROJECT

TELOPEA URBAN RENEWAL
STAGE 1A DEVELOPMENT APPLICATION
TELOPEA, NSW, 2117

STATUS

DRAFT FOR INFORMATION

DRAWING TITLE

MATERIALS SCHEDULE

REVIEWED

GD

SCALE @ A1
0.010490

APPROVED

DT

PROJECT NO.
013595

DRAWING NO.
HSL_S1A-1_L_0004


REV NO.
G




CONSULTANT

Hassell LTD ABN 24 007 711 435
Level2, Pier 8/9 23 Hickson Rd
Sydney NSW 2000 Australia
T +61 2 9101 2000
F +61 2 9101 2100
sydney@hassellstudio.com
Nominated Architects NSW:
Tony Griet 5350
Glenn Scott 6842
Ross de la Motte 7398

REFERENCE

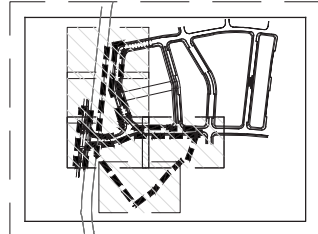

NORTH

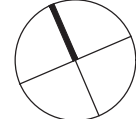

NOTES

1. Do not scale drawing. Written dimensions govern
 2. All dimensions are in millimeters unless noted otherwise
 3. All dimensions shall be verified on site before proceeding with the work. Hassell shall be notified in writing of any discrepancies.
 4. This drawing must be read in conjunction with all relevant contracts, specifications and drawings
- This drawing is an uncontrolled copy. Unless noted otherwise
© Copyright of this drawing is vested in Hassell Ltd.

REV DESCRIPTION

| | |
|---|------------------|
| G | FINAL |
| F | FINAL |
| E | FINAL |
| D | FOR INFORMATION |
| C | DRAFT FOR REVIEW |
| B | DRAFT FOR REVIEW |
| A | DRAFT FOR REVIEW |

DATE

| |
|------------|
| 07 03 2022 |
| 09 07 2021 |
| 16 02 2021 |
| 11 08 2020 |
| 30 07 2020 |
| 24 07 2020 |
| 09 07 2020 |

CLIENT

FRASERS PROPERTY AUSTRALIA

PROJECT

TELOPEA URBAN RENEWAL
STAGE 1A DEVELOPMENT APPLICATION
TELOPEA, NSW, 2117

STATUS

DRAFT FOR INFORMATION

DRAWING TITLE

MASTER PLAN STAGE 1A-1

REVIEWED

GD

APPROVED

DT

DRAWING NO.

HSL_S1A-1_L_0101





SCALE @ A1
NTS

PROJECT NO.
013595


REV NO.

G



|  | CONSULTANT |  | REFERENCE |  | NORTH |  | NOTES 1. Do not scale drawing. Written dimensions govern 2. All dimensions are in millimeters unless noted otherwise 3. All dimensions shall be verified on site before proceeding with the work. Hassell shall be notified in writing of any discrepancies. 4. This drawing must be read in conjunction with all relevant contracts, specifications and drawings This drawing is an uncontrolled copy. Unless noted otherwise © Copyright of this drawing is vested in Hassell Ltd. | <table><tr><th>REV</th><th>DESCRIPTION</th><th>DATE</th></tr><tr><td>G</td><td>FINAL</td><td>07 03 2022</td></tr><tr><td>F</td><td>FINAL</td><td>09 07 2021</td></tr><tr><td>E</td><td>FINAL</td><td>16 02 2021</td></tr><tr><td>D</td><td>FOR INFORMATION</td><td>11 08 2020</td></tr><tr><td>C</td><td>DRAFT FOR REVIEW</td><td>30 07 2020</td></tr><tr><td>B</td><td>DRAFT FOR REVIEW</td><td>24 07 2020</td></tr><tr><td>A</td><td>DRAFT FOR REVIEW</td><td>09 07 2020</td></tr></table> | REV | DESCRIPTION | DATE | G | FINAL | 07 03 2022 | F | FINAL | 09 07 2021 | E | FINAL | 16 02 2021 | D | FOR INFORMATION | 11 08 2020 | C | DRAFT FOR REVIEW | 30 07 2020 | B | DRAFT FOR REVIEW | 24 07 2020 | A | DRAFT FOR REVIEW | 09 07 2020 | CLIENT FRASERS PROPERTY AUSTRALIA PROJECT TELOPEA URBAN RENEWAL STAGE 1A DEVELOPMENT APPLICATION TELOPEA, NSW, 2117 | STATUS DRAFT FOR INFORMATION DRAWING TITLE GENERAL ARRANGEMENT TILE 1 | <table><tr><td>REVIEWED GD</td><td>SCALE @ A1 1:200</td></tr><tr><td>APPROVED DT</td><td>PROJECT NO. 013595</td></tr><tr><td>DRAWING NO. HSL_S1A-1_L_1101</td><td>REV NO. G</td></tr></table> | REVIEWED GD | SCALE @ A1 1:200 | APPROVED DT | PROJECT NO. 013595 | DRAWING NO. HSL_S1A-1_L_1101 | REV NO. G |
|---|
| | REV | DESCRIPTION | DATE | | | | | | | | | | | | | | | | | | | | | | | | | | | | | | | | | | | | | | |
| | G | FINAL | 07 03 2022 | | | | | | | | | | | | | | | | | | | | | | | | | | | | | | | | | | | | | | |
| | F | FINAL | 09 07 2021 | | | | | | | | | | | | | | | | | | | | | | | | | | | | | | | | | | | | | | |
| E | FINAL | 16 02 2021 | |
| D | FOR INFORMATION | 11 08 2020 | |
| C | DRAFT FOR REVIEW | 30 07 2020 | |
| B | DRAFT FOR REVIEW | 24 07 2020 | |
| A | DRAFT FOR REVIEW | 09 07 2020 | |
| REVIEWED GD | SCALE @ A1 1:200 | |
| APPROVED DT | PROJECT NO. 013595 | |
| DRAWING NO. HSL_S1A-1_L_1101 | REV NO. G | |



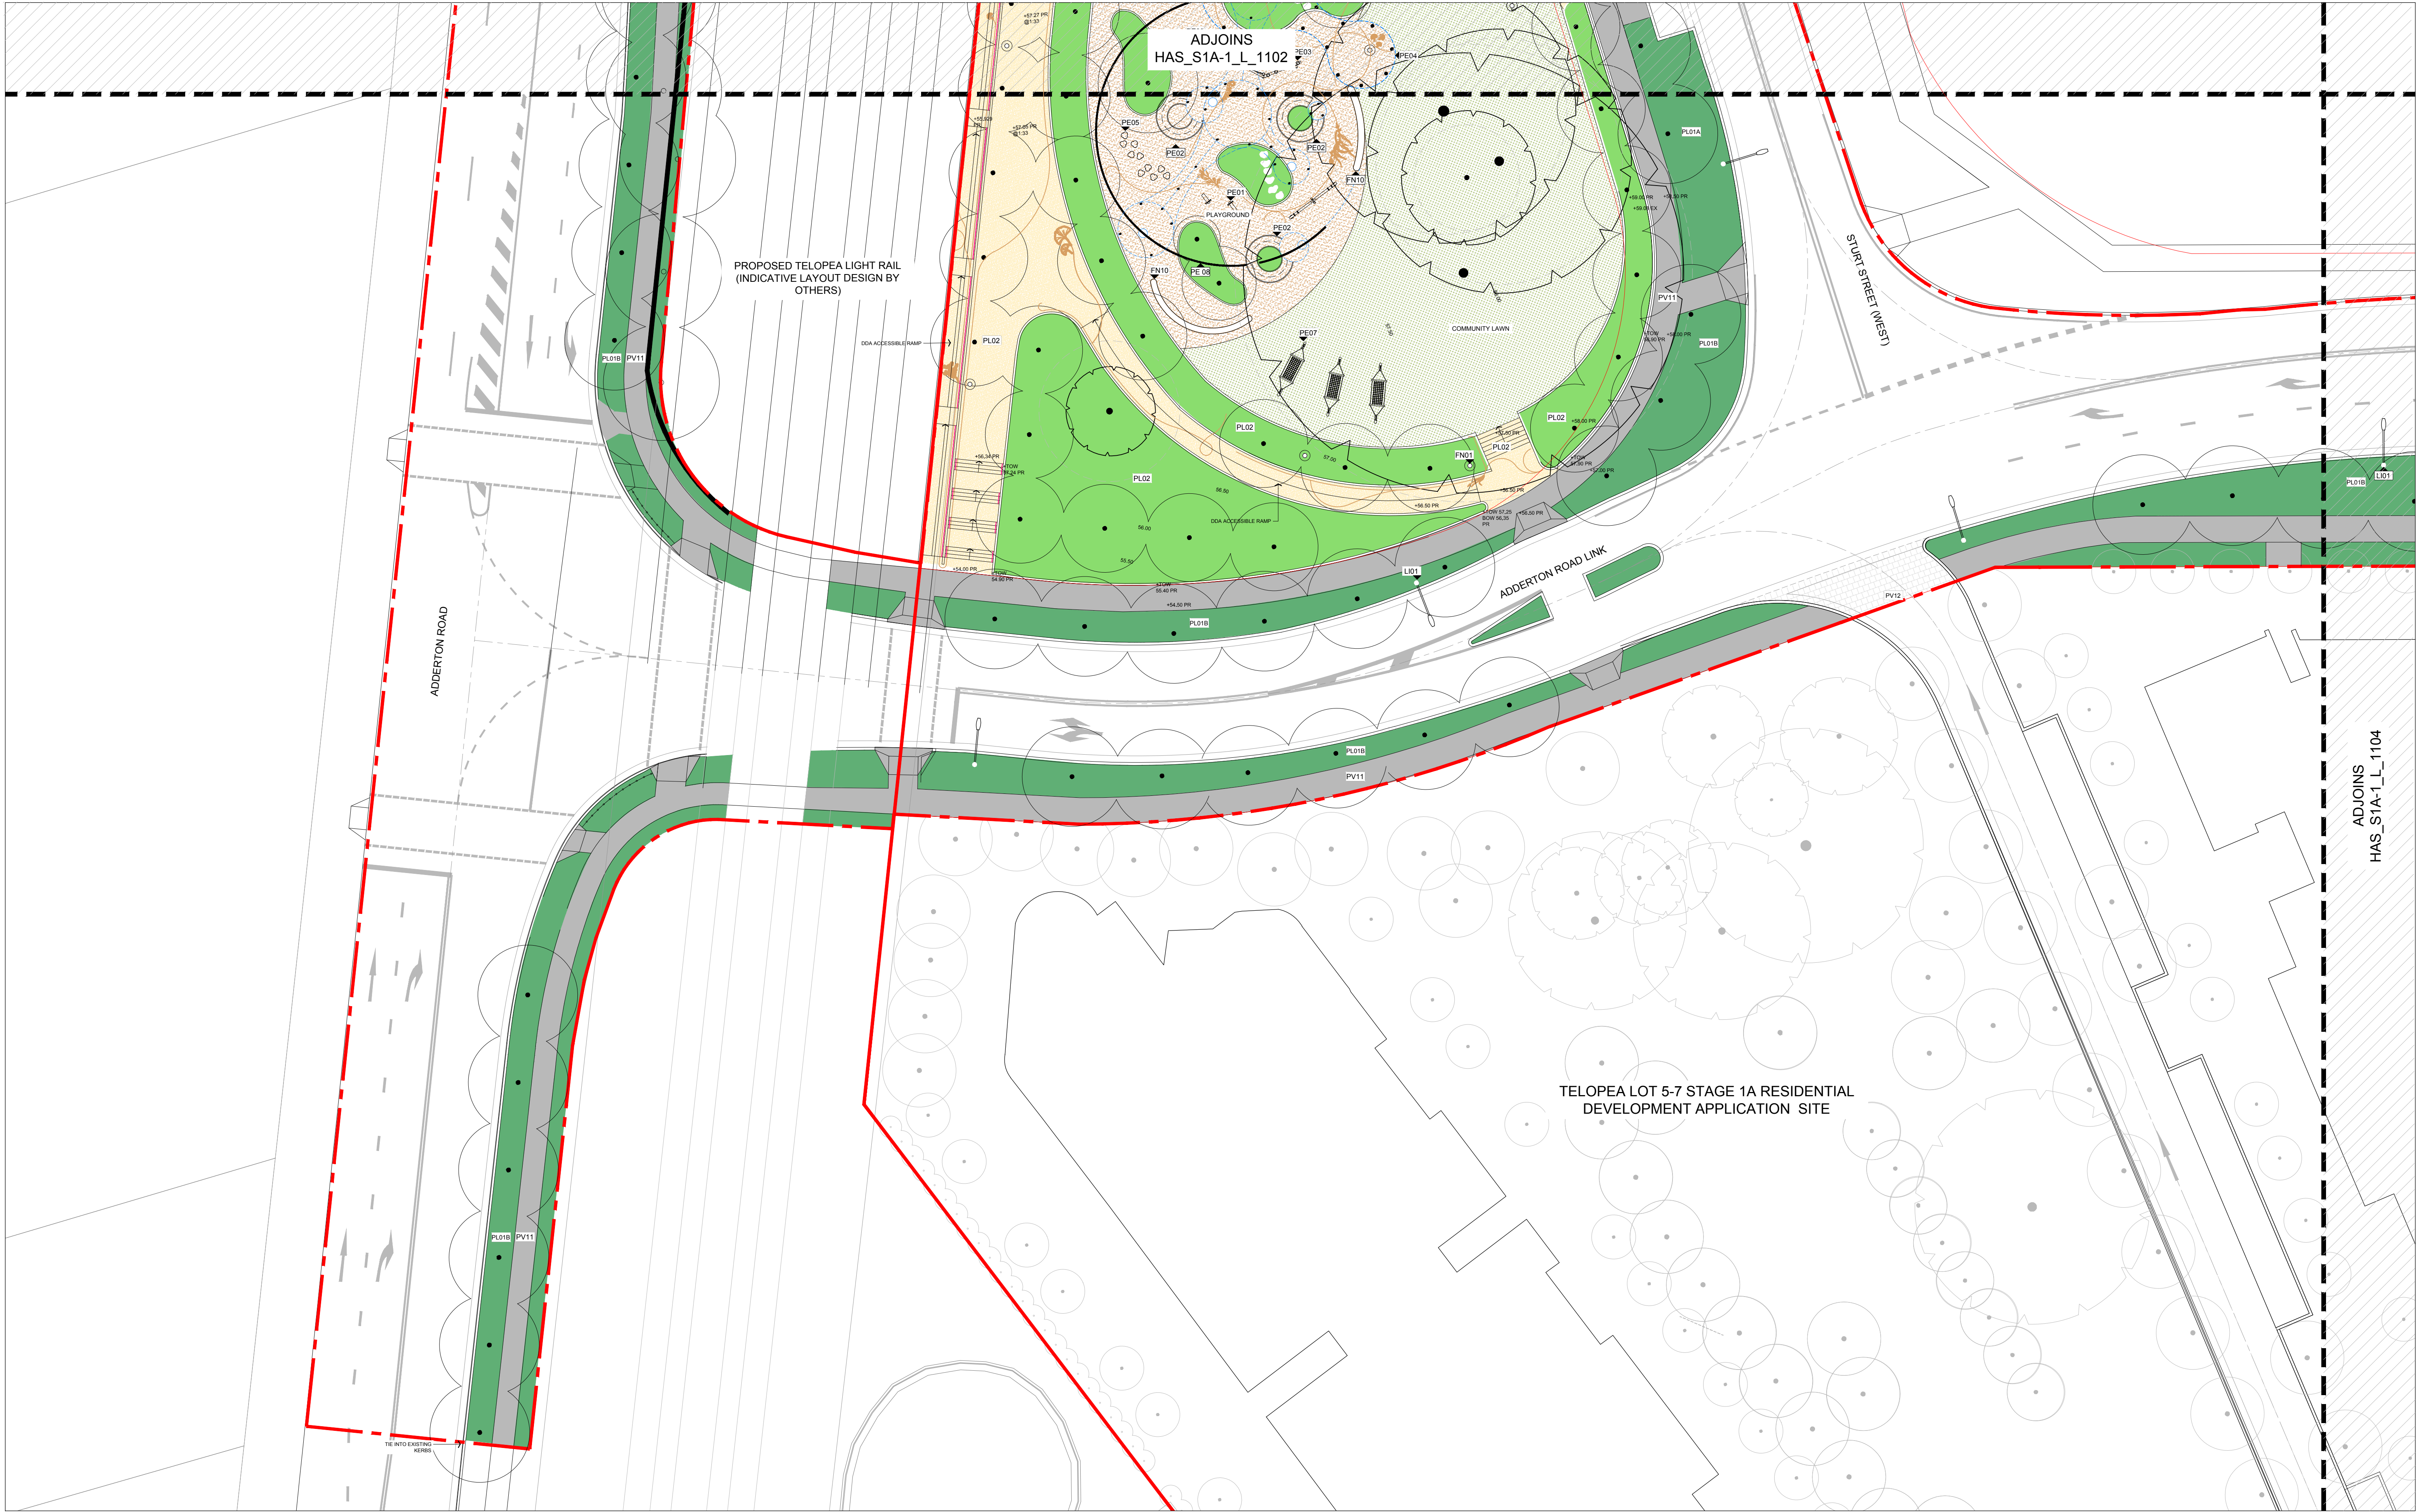


H


CONSULTANT

Hassell LTD ABN 24 007 711 435
Level2, Pier 8/8 23 Hickson Rd
Sydney NSW 2000 Australia
T +61 2 9101 2000
F +61 2 9101 2100
sydney@hassellstudio.com
Nominated Architects NSW:
Tony Grist 5350
Glenn Scott 6842
Ross de la Motte 7398

REFERENCE

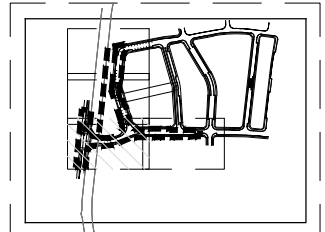

NORTH

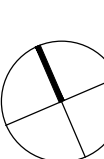

0m 2m 4m 6m 8m

NOTES

1. Do not scale drawing. Written dimensions govern
 2. All dimensions are in millimeters unless noted otherwise
 3. All dimensions shall be verified on site before proceeding with the work. Hassell shall be notified in writing of any discrepancies.
 4. This drawing must be read in conjunction with all relevant contracts, specifications and drawings
- This drawing is an uncontrolled copy. Unless noted otherwise
© Copyright of this drawing is vested in Hassell Ltd.

REV DESCRIPTION

| REV | DESCRIPTION | DATE |
|-----|------------------|------------|
| G | FINAL | 07 03 2022 |
| F | FINAL | 09 07 2021 |
| E | FINAL | 16 02 2021 |
| D | FOR INFORMATION | 11 08 2020 |
| C | DRAFT FOR REVIEW | 30 07 2020 |
| B | DRAFT FOR REVIEW | 24 07 2020 |
| A | DRAFT FOR REVIEW | 09 07 2020 |

CLIENT
FRASERS PROPERTY AUSTRALIA

PROJECT
TELOPEA URBAN RENEWAL
STAGE 1A DEVELOPMENT APPLICATION
TELOPEA, NSW, 2117

STATUS
DRAFT FOR INFORMATION

DRAWING TITLE
GENERAL ARRANGEMENT TILE 3

REVIEWED
GD

SCALE @ A1
1:200

APPROVED
DT

PROJECT NO.
013595

DRAWING NO.
HSL_S1A-1_L_1103

REV NO.
G



H

CONSULTANT

Hassell LTD ABN 24 007 711 435
Level2, Pier 8/8 23 Hickson Rd
Sydney NSW 2000 Australia
T +61 2 9101 2000
F +61 2 9101 2100
sydney@hassellstudio.com
Nominated Architects NSW:
Tony Grist 5350
Glenn Scott 6842
Ross de la Motte 7398

REFERENCE

NORTH

NOTES

- Do not scale drawing. Written dimensions govern
- All dimensions are in millimeters unless noted otherwise
- All dimensions shall be verified on site before proceeding with the work. Hassell shall be notified in writing of any discrepancies.
- This drawing must be read in conjunction with all relevant contracts, specifications and drawings

This drawing is an uncontrolled copy. Unless noted otherwise
© Copyright of this drawing is vested in Hassell Ltd.

REV DESCRIPTION DATE

| | | |
|---|------------------|------------|
| G | FINAL | 07 03 2022 |
| F | FINAL | 09 07 2021 |
| E | FINAL | 16 02 2021 |
| D | FOR INFORMATION | 11 08 2020 |
| C | DRAFT FOR REVIEW | 30 07 2020 |
| B | DRAFT FOR REVIEW | 24 07 2020 |
| A | DRAFT FOR REVIEW | 09 07 2020 |

CLIENT FRASERS PROPERTY AUSTRALIA

PROJECT

TELOPEA URBAN RENEWAL
STAGE 1A DEVELOPMENT APPLICATION
TELOPEA, NSW, 2117

STATUS DRAFT FOR INFORMATION

DRAWING TITLE

GENERAL ARRANGEMENT TILE 4

REVIEWED GD

APPROVED DT

DRAWING NO. HSL_S1A-1_L_1104



SCALE @ A1 1:200

PROJECT NO. 013595

REV NO. G

PRINT INFORMATION, PRINTED BY: Georgia Darling, ON: 2022/03/05, USING PAGES SETUP: —, USING PLOT STYLE TABLE: halfweight.ctb, PC3: DWG To PDF.pc3, PSLTSCALE: 1, LTSCALE: 1.000000

FILENAME: I:\proj01\SYD013595-61A-P\Working\AutoCAD\03_DA\S1A\Sheets\HSL_S1A-1_L_1104 GENERAL ARRANGEMENT TILE 4.dwg

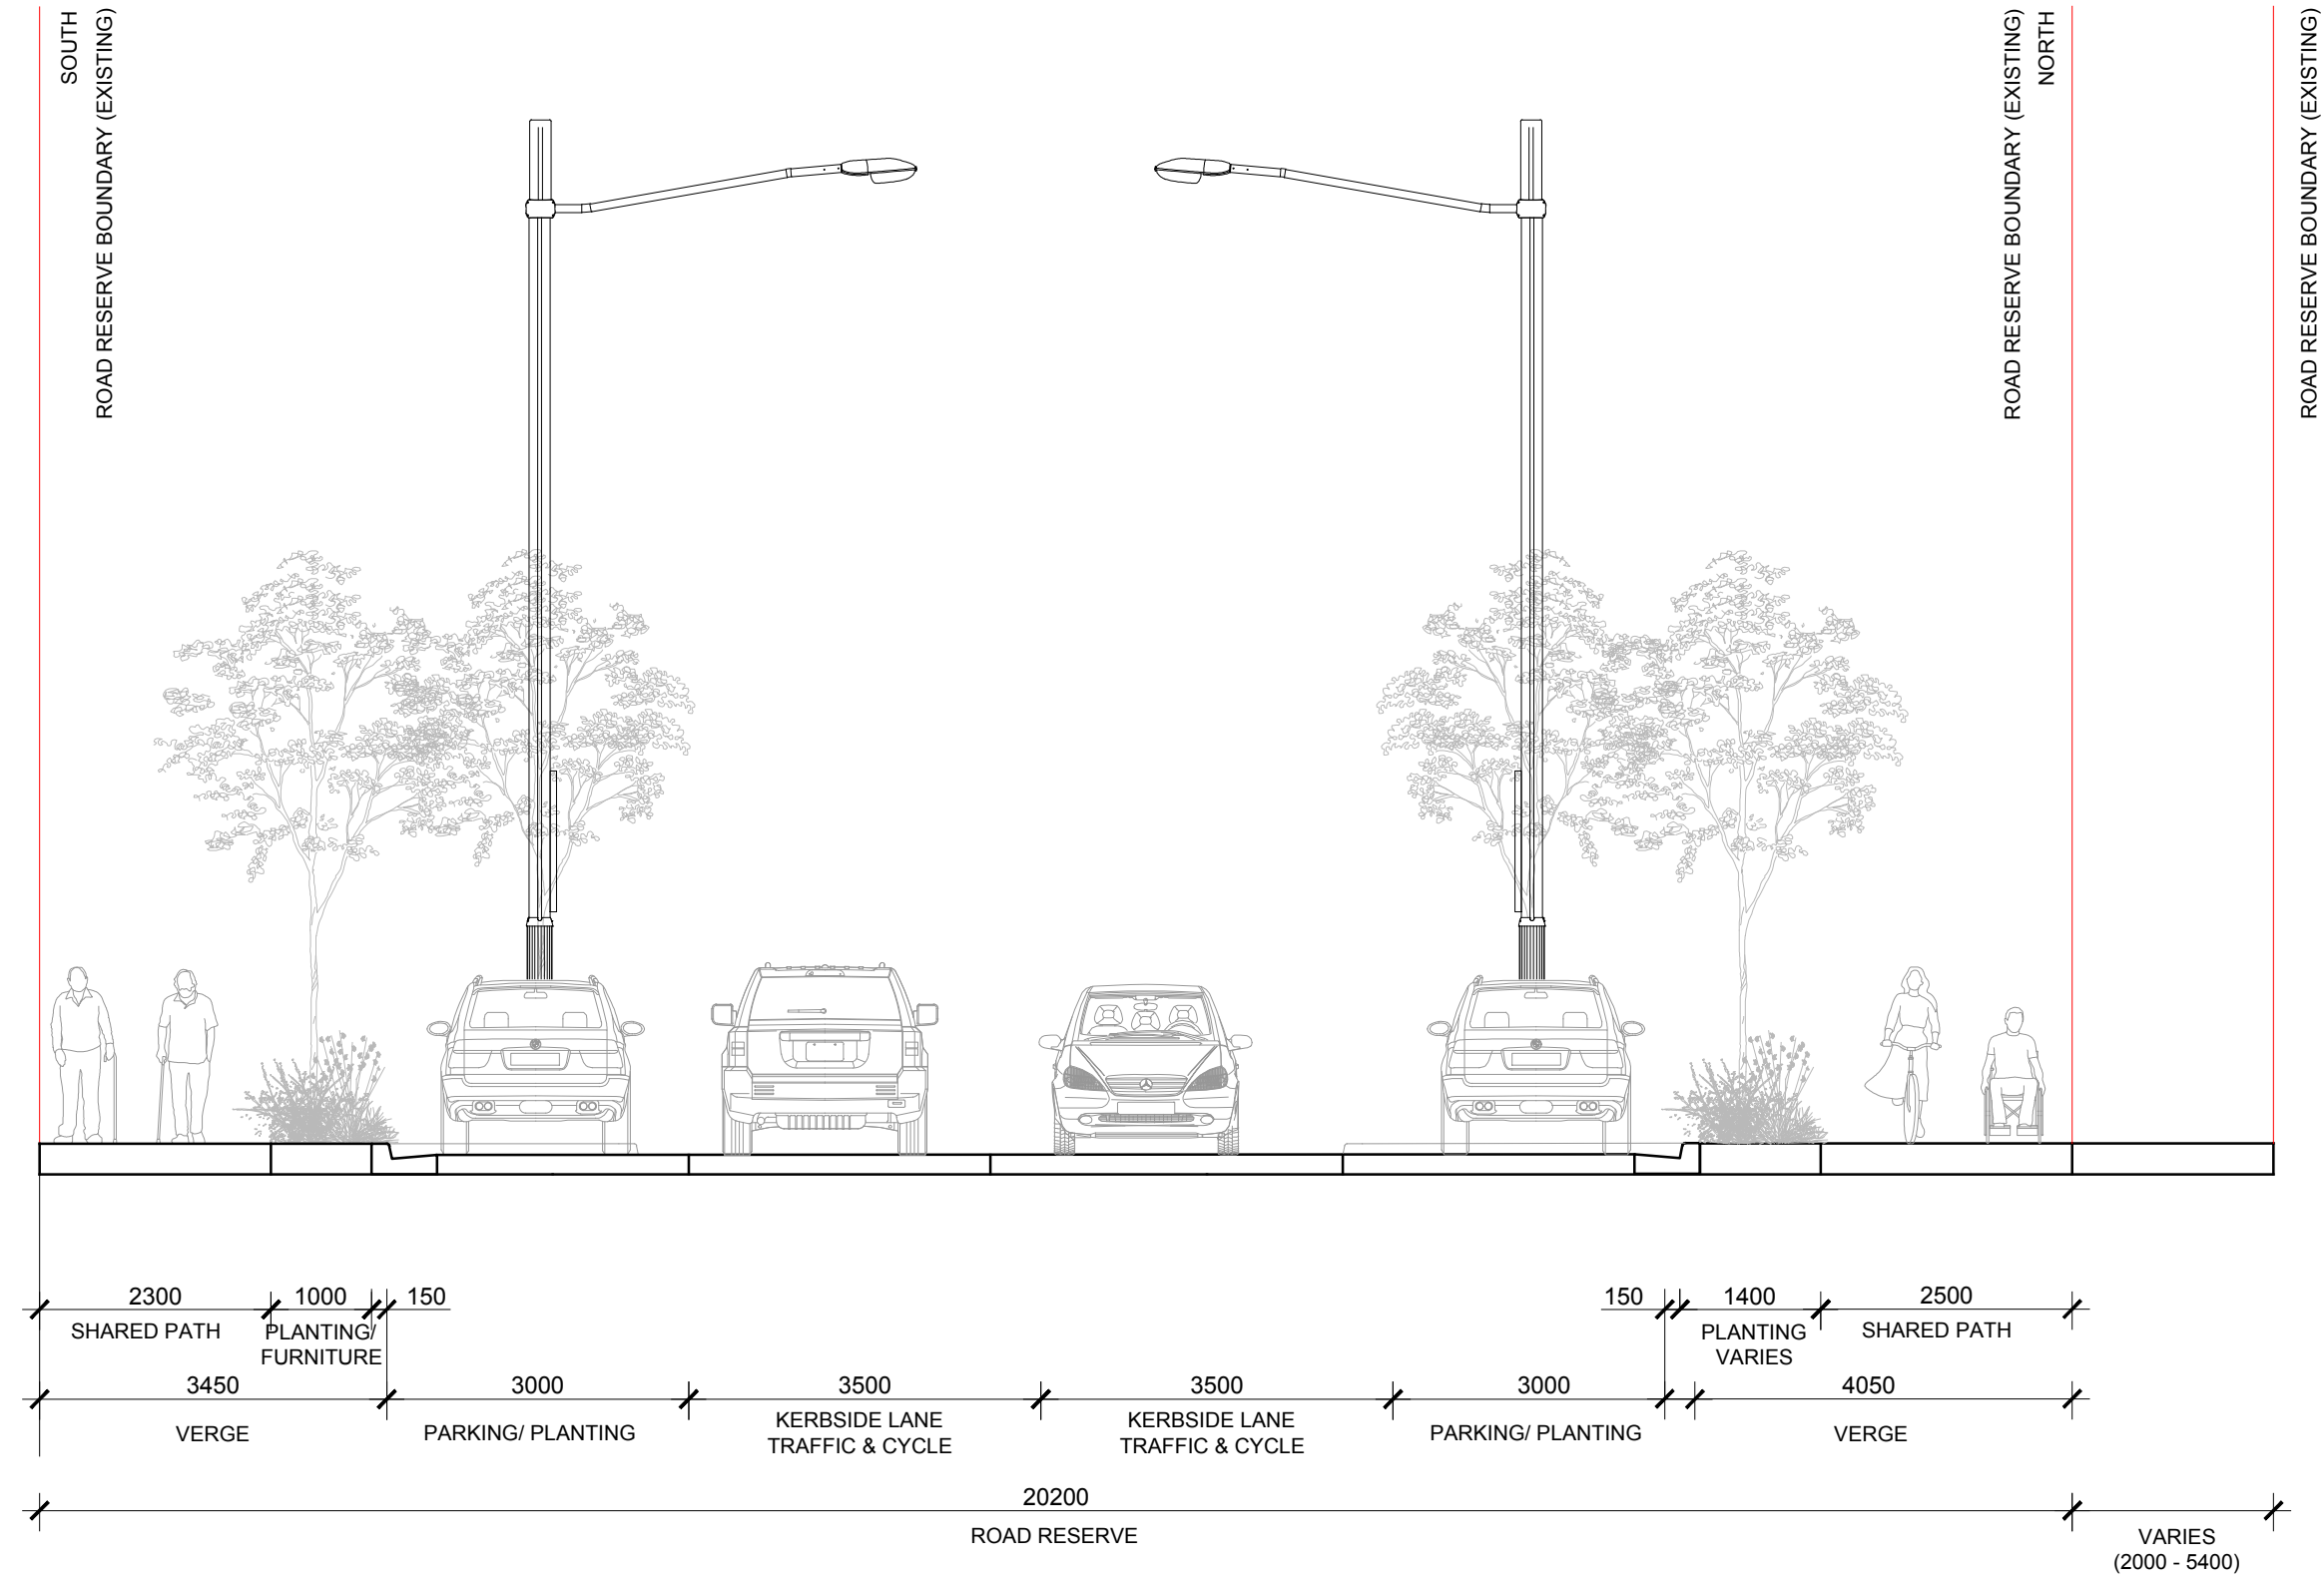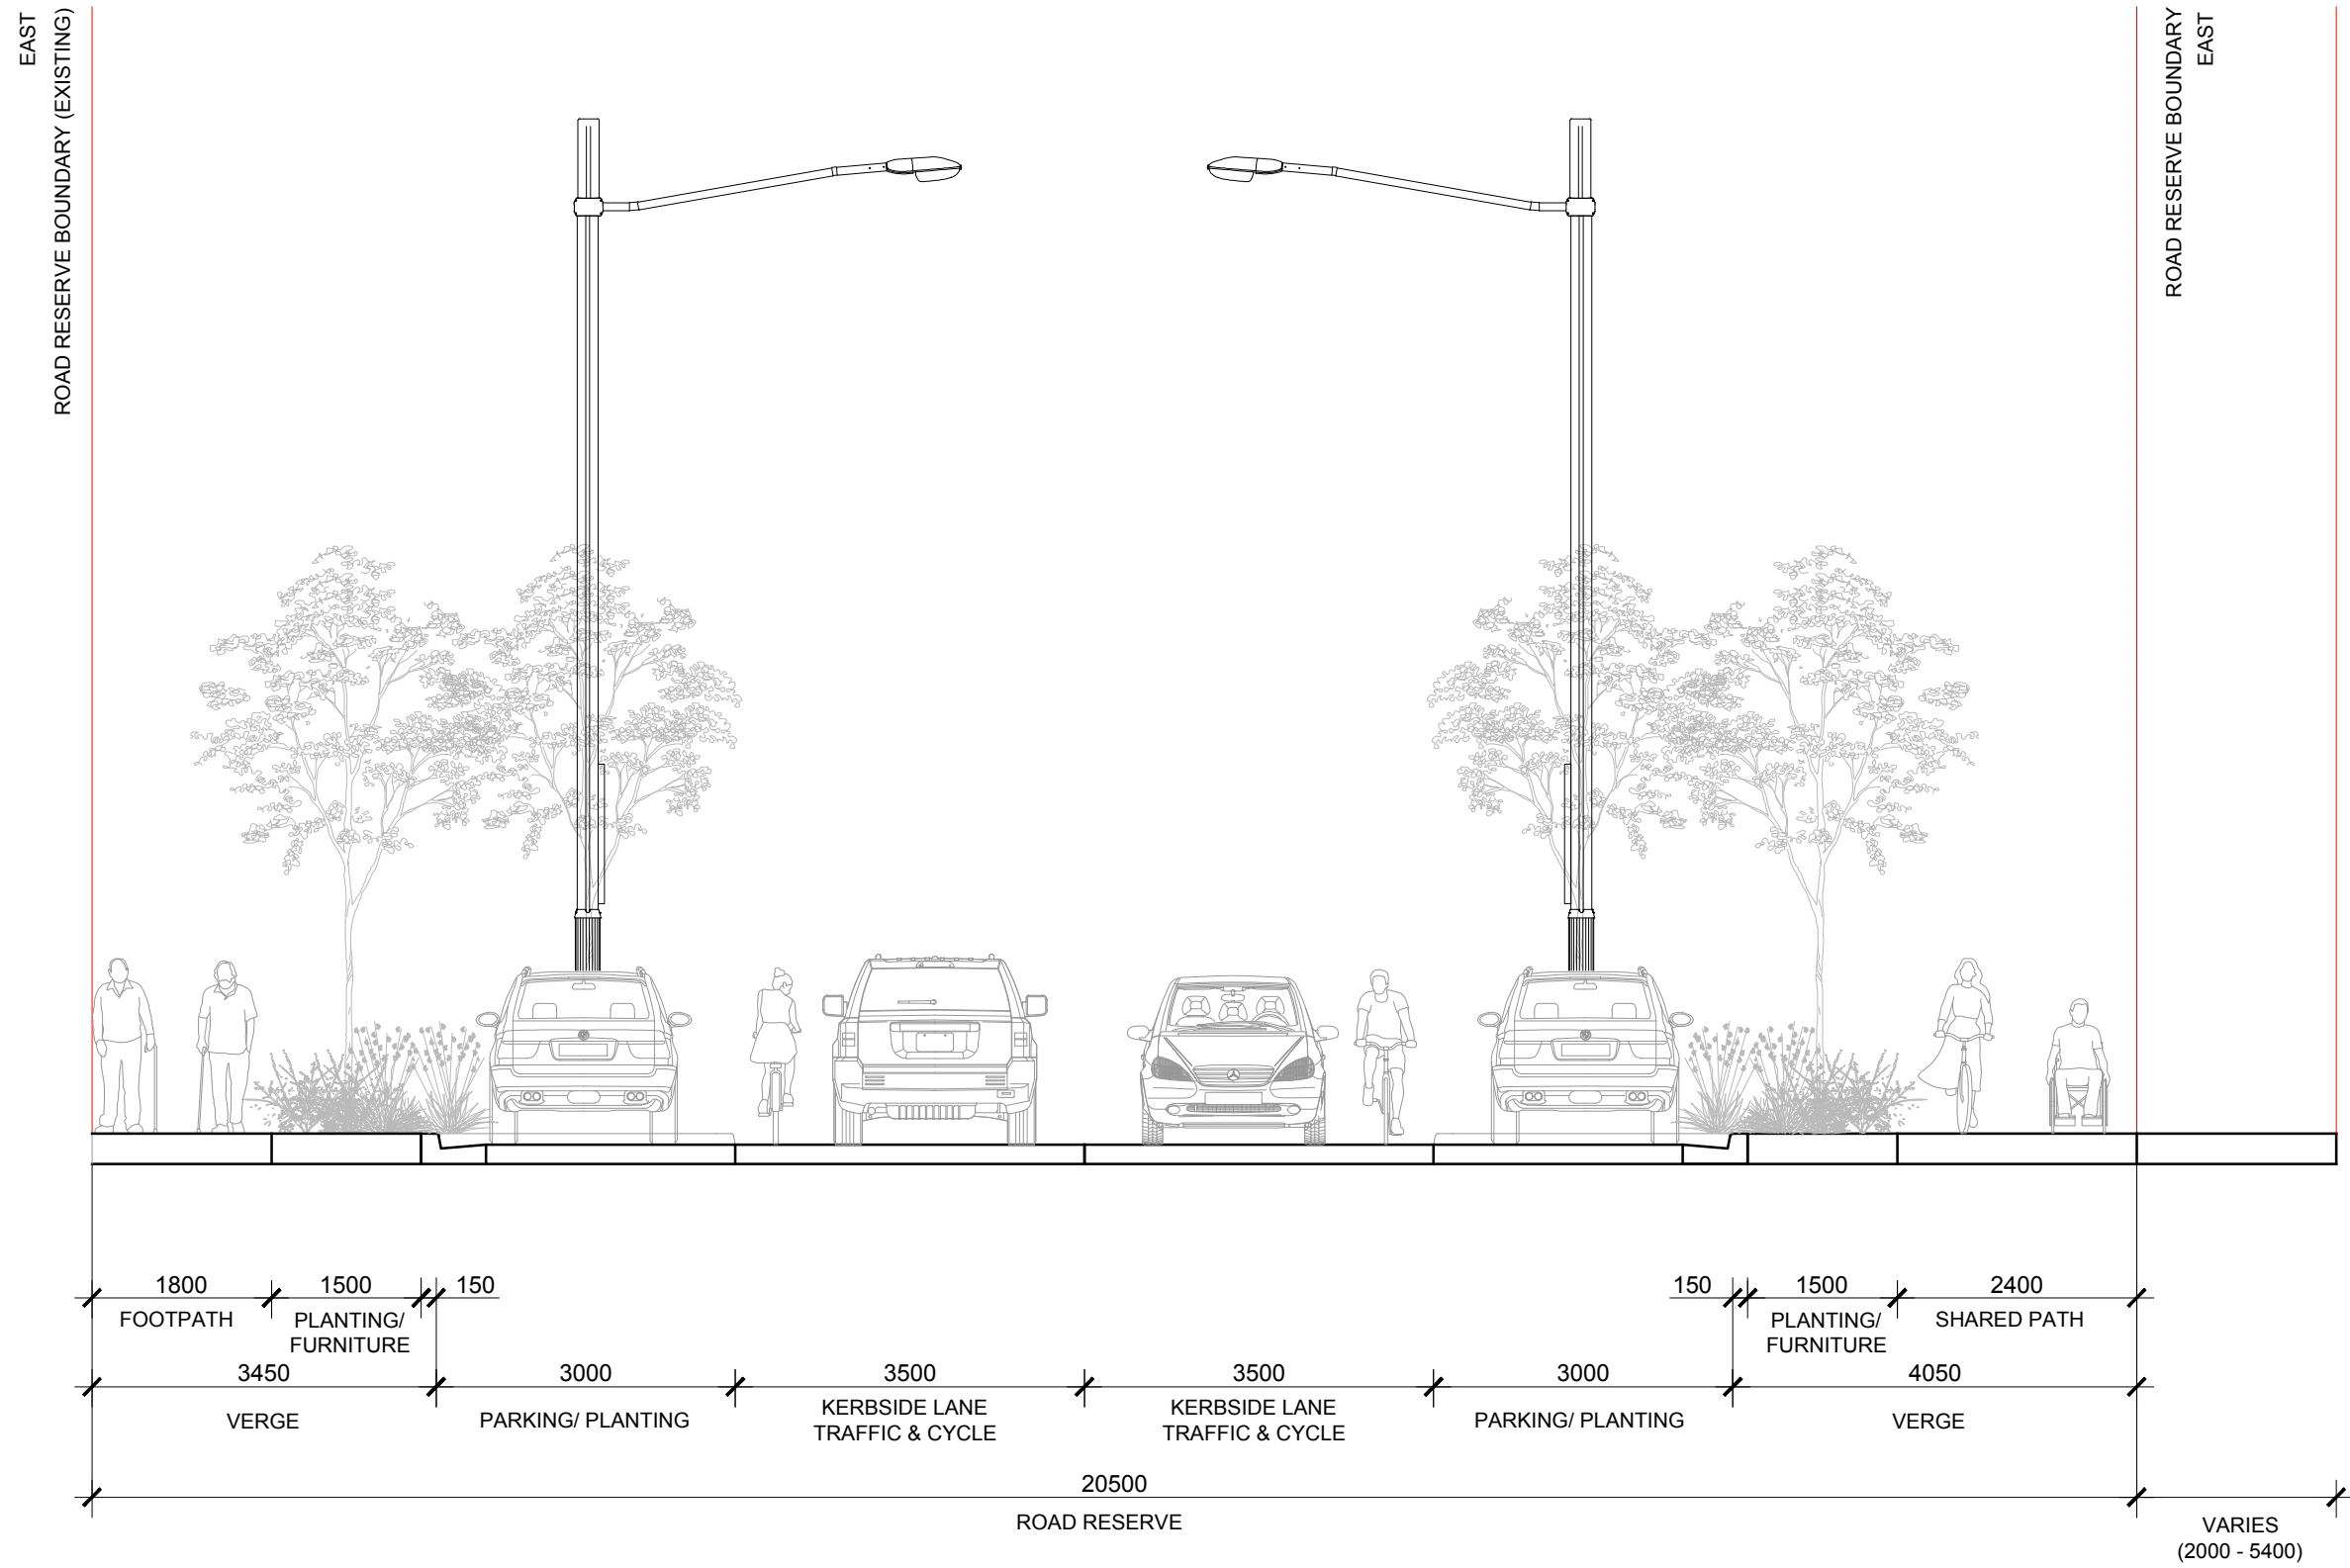


H


CONSULTANT

Hassell LTD ABN 24 007 711 435
Level2, Pier 8/8 23 Hickson Rd
Sydney NSW 2000 Australia
T +61 2 9101 2000
F +61 2 9101 2100
sydney@hassellstudio.com
Nominated Architects NSW:
Tony Grist 5350
Glenn Scott 6842
Ross de la Motte 7398

REFERENCE

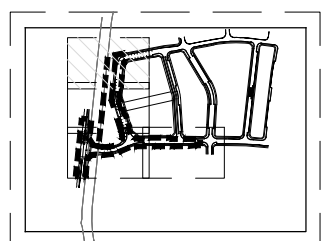

NORTH

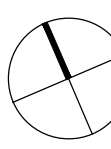

0m 1m 2m 3m 4m

NOTES

1. Do not scale drawing. Written dimensions govern
 2. All dimensions are in millimeters unless noted otherwise
 3. All dimensions shall be verified on site before proceeding with the work. Hassell shall be notified in writing of any discrepancies.
 4. This drawing must be read in conjunction with all relevant contracts, specifications and drawings
- This drawing is an uncontrolled copy. Unless noted otherwise
© Copyright of this drawing is vested in Hassell Ltd.

REV DESCRIPTION

| | | |
|---|------------------|------------|
| F | FINAL | 09 07 2021 |
| E | FINAL | 16 02 2021 |
| D | FOR INFORMATION | 11 08 2020 |
| C | DRAFT FOR REVIEW | 30 07 2020 |
| B | DRAFT FOR REVIEW | 24 07 2020 |
| A | DRAFT FOR REVIEW | 09 07 2020 |

DATE

CLIENT

FRASERS PROPERTY AUSTRALIA

PROJECT

TELOPEA URBAN RENEWAL
STAGE 1A DEVELOPMENT APPLICATION
TELOPEA, NSW, 2117

STATUS

DRAFT FOR INFORMATION

DRAWING TITLE

SECTIONS

REVIEWED

GD

APPROVED

DT

DRAWING NO.

HSL_S1A-1_L_3001

SCALE @ A1

1:75

PROJECT NO.

013595

REV NO.

F

REV NO.
F