



DATE	Issue Name	BY	CHK	NO.
19/08/2020	DEVELOPMENT APPLICATION			A
7/03/2022	DEVELOPMENT APPLICATION			B

CONSULTANTS			
MASTERPLAN	<input type="checkbox"/>	BATES SMART	T: 02 8354 5100
URBAN & LANDSCAPE	<input type="checkbox"/>	HASELL	T: 02 9101 2000
CIVIL ENGINEER	<input type="checkbox"/>	J WYNNEHAM PRINCE	T: 02 4720 5360
CPTD / HERITAGE / TOWN PLANNING	<input type="checkbox"/>	URBIS	T: 02 8233 7821
TRAFFIC ENGINEER	<input type="checkbox"/>	ASON GROUP	T: 02 9083 6901
FIRE ENGINEER	<input type="checkbox"/>	AFFINITY FIRE	T: 02 9194 0990
ENVIRONMENTAL SERVICES	<input type="checkbox"/>	ENVIRONMENTAL EARTH SCIENCES	T: 02 9922 1777
GEOTECHNICAL ENGINEER	<input type="checkbox"/>	JK GEOTECHNICS	T: 02 9688 5000
MEP SERVICES	<input type="checkbox"/>	DSE	T: 02 9416 1177
BCA-PCA	<input type="checkbox"/>	CITY PLAN	T: 02 8270 3500

CONSULTANTS			
ACCESSIBILITY	<input type="checkbox"/>	WALL TO WALL CONSULTING	T: 0402 550 570
ACOUSTIC	<input type="checkbox"/>	WHITE NOISE CONSULTING	T: 0408 728 363
STRUCTURAL ENGINEER	<input type="checkbox"/>	ROBERT BIRD	T: 02 8246 3300
WASTE MANAGEMENT / WIND CONSULTANT	<input type="checkbox"/>	SLR	T: 02 9420 8166



Level 4, 223 Clarence St
Sydney NSW 2000 Australia
Plus Architecture Pty. Ltd
ACN 600506303

plus
architecture
Melbourne
Brisbane
Christchurch
Sydney
Western Australia
Auckland
Telephone
Instagram
+61 2 8823 7000
#plusarchitecture
Nom. Registered
Architect (NSW)
Amit Julka 10002
arch@plusarchitecture.com.au
www.plusarchitecture.com.au

PROJECT
**Teloepa Masterplan
Lot 5-7 Teloepa 2117
Stage 1A Residential**

DRAWING TITLE
PERSPECTIVE 01

SCALE
1:2.50 @A1

DATE
17/02/2020

DRAWN
WS, DC, SH

JOB NO.
20320

DRAWING NO.
PLA-AR-DA0701

REVISION
B

FOR INFORMATION




DATE	Issue Name	BY	CHK	NO.
19/08/2020	DEVELOPMENT APPLICATION			A
7/03/2022	DEVELOPMENT APPLICATION			B

CONSULTANTS			
MASTERPLAN	<input type="checkbox"/>	BATES SMART	T: 02 8354 5100
URBAN & LANDSCAPE	<input type="checkbox"/>	HASELL	T: 02 9101 2000
CIVIL ENGINEER	<input type="checkbox"/>	J WYNDENHAM PRINCE	T: 02 4720 5360
CPTD / HERITAGE / TOWN PLANNING	<input type="checkbox"/>	URBIS	T: 02 8233 7621
TRAFFIC ENGINEER	<input type="checkbox"/>	ASON GROUP	T: 02 9083 6601
FIRE ENGINEER	<input type="checkbox"/>	AFFINITY FIRE	T: 02 9194 0990
ENVIRONMENTAL SERVICES	<input type="checkbox"/>	ENVIRONMENTAL EARTH SCIENCES	T: 02 9922 1777
GEOTECHNICAL ENGINEER	<input type="checkbox"/>	JK GEOTECHNICS	T: 02 9688 5000
MEP SERVICES	<input type="checkbox"/>	DSE	T: 02 9416 1177
BCA-PCA	<input type="checkbox"/>	CITY PLAN	T: 02 8270 3500

CONSULTANTS			
ACCESSIBILITY	<input type="checkbox"/>	WALL TO WALL CONSULTING	T: 0402 550 570
ACOUSTIC	<input type="checkbox"/>	WHITE NOISE CONSULTING	T: 0408 728 303
STRUCTURAL ENGINEER	<input type="checkbox"/>	ROBERT BIRD	T: 02 8246 3300
WASTE MANAGEMENT / WIND CONSULTANT	<input type="checkbox"/>	SLR	T: 02 9420 8166



FRASERS
PROPERTY

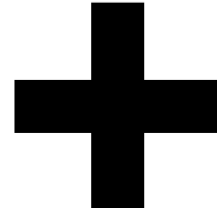

plus
architecture

Melbourne
Brisbane
Christchurch
Sydney
Western Australia
Auckland

Telephone
Instagram

+61 2 8823 7000
#plusarchitecture

Nom. Registered
Architect (NSW): Amit Julka 10002
arch@plusarchitecture.com.au
www.plusarchitecture.com.au

PROJECT		DRAWING TITLE		SCALE		FOR INFORMATION	
Telopea Masterplan Lot 5-7 Telopea 2117 Stage 1A Residential		PERSPECTIVE 02		1:2.86 @A1			
				DATE 17/02/2020		PLOT DATE 9/03/2022	
				DRAWN WS, DC, SH		CHECKED DC	
				JOB NO. 20320		DRAWING NO. PLA-AR-DA0702	
						REVISION B	



DATE	Issue Name	BY	CHK	NO.
19/08/2020	DEVELOPMENT APPLICATION			A
7/03/2022	DEVELOPMENT APPLICATION			B

CONSULTANTS			
MASTERPLAN	<input type="checkbox"/>	BATES SMART	T: 02 8354 5100
URBAN & LANDSCAPE	<input type="checkbox"/>	HASELL	T: 02 9101 2000
CIVIL ENGINEER	<input type="checkbox"/>	J WYNNEHAM PRINCE	T: 02 4750 5360
OPTED / HERITAGE / TOWN PLANNING	<input type="checkbox"/>	URBIS	T: 02 8233 7821
TRAFFIC ENGINEER	<input type="checkbox"/>	ASON GROUP	T: 02 9083 6601
FIRE ENGINEER	<input type="checkbox"/>	AFFINITY FIRE	T: 02 9194 0990
ENVIRONMENTAL SERVICES	<input type="checkbox"/>	ENVIRONMENTAL EARTH SCIENCES	T: 02 9922 1777
GEOTECHNICAL ENGINEER	<input type="checkbox"/>	JK GEOTECHNICS	T: 02 9688 5000
MEP SERVICES	<input type="checkbox"/>	DSE	T: 02 9416 1177
BCA-PCA	<input type="checkbox"/>	CITY PLAN	T: 02 8270 3500

CONSULTANTS			
ACCESSIBILITY	<input type="checkbox"/>	WALL TO WALL CONSULTING	T: 0402 550 570
ACOUSTIC	<input type="checkbox"/>	WHITE NOISE CONSULTING	T: 0408 728 363
STRUCTURAL ENGINEER	<input type="checkbox"/>	ROBERT BIRD	T: 02 8246 2400
WASTE MANAGEMENT / WIND CONSULTANT	<input type="checkbox"/>	SLR	T: 02 9420 8166



FRASERS
PROPERTY



Level 4, 223 Clarence St
Sydney NSW 2000 Australia
Plus Architecture Pty. Ltd
ACN 600506303

plus
architecture

Melbourne
Brisbane
Christchurch
Sydney
Western Australia
Auckland

Telephone
Instagram
+61 2 8823 7000
#plusarchitecture

Nom. Registered
Architect (NSW)
Amit Julka 10002
arch@plusarchitecture.com.au
www.plusarchitecture.com.au

PROJECT		DRAWING TITLE		SCALE		PLOT DATE		REVISION	
Telopea Masterplan Lot 5-7 Telopea 2117 Stage 1A Residential		PERSPECTIVE 03		1:2.50 @A1		9/03/2022		1	
						CHECKED DC			
						DRAWING NO. 20320			
						PLA-AR-DA0703		B	



DATE	Issue Name	BY	CHK	NO.
19/08/2020	DEVELOPMENT APPLICATION			A
7/03/2022	DEVELOPMENT APPLICATION			B

CONSULTANTS			
MASTERPLAN	<input type="checkbox"/>	BATES SMART	T: 02 8354 5100
URBAN & LANDSCAPE	<input type="checkbox"/>	HASSELL	T: 02 9101 2000
CIVIL ENGINEER	<input type="checkbox"/>	J WINDENHAM PRINCE	T: 02 4720 5360
CPTD / HERITAGE / TOWN PLANNING	<input type="checkbox"/>	URBIS	T: 02 8233 7821
TRAFFIC ENGINEER	<input type="checkbox"/>	ASON GROUP	T: 02 9083 6901
FIRE ENGINEER	<input type="checkbox"/>	AFFINITY FIRE	T: 02 9194 0990
ENVIRONMENTAL SERVICES	<input type="checkbox"/>	ENVIRONMENTAL EARTH SCIENCES	T: 02 9922 1777
GEOTECHNICAL ENGINEER	<input type="checkbox"/>	JK GEOTECHNICS	T: 02 9888 5000
MEP SERVICES	<input type="checkbox"/>	DSE	T: 02 9416 1177
BCA-PCA	<input type="checkbox"/>	CITY PLAN	T: 02 8270 3500

CONSULTANTS			
ACCESSIBILITY	<input type="checkbox"/>	WALL TO WALL CONSULTING	T: 0402 550 570
ACOUSTIC	<input type="checkbox"/>	WHITE NOISE CONSULTING	T: 0408 728 303
STRUCTURAL ENGINEER	<input type="checkbox"/>	ROBERT BIRD	T: 02 2946 3200
WASTE MANAGEMENT / WIND CONSULTANT	<input type="checkbox"/>	SLR	T: 02 9420 8166



FRASERS
PROPERTY

+
Level 4, 223 Clarence St
Sydney NSW 2000 Australia
Plus Architecture Pty. Ltd
ACN 600506303

plus
architecture


Melbourne
Brisbane
Christchurch
Sydney
Western Australia
Auckland

Telephone
Instagram

+61 2 8823 7000
#plusarchitecture

Nom. Registered
Architect (NSW): Amit Julka 10002
arch@plusarchitecture.com.au
www.plusarchitecture.com.au

PROJECT		DRAWING TITLE		SCALE		FOR INFORMATION	
Telopea Masterplan Lot 5-7 Telopea 2117 Stage 1A Residential		PERSPECTIVE 04		1:2.50 @A1			
				DATE 17/02/2020		PLOT DATE 9/03/2022	
				DRAWN WS, DC, SH		CHECKED DC	
				JOB NO. 20320		DRAWING NO. PLA-AR-DA0704	
						REVISION B	

SCALE :2.50 @A1		
DATE 9/02/2020	PLOT DATE 9/03/2022	
DRAWN WS, DC, SH	CHECKED DC	
JOB NO.	DRAWING NO.	REVISION
20230	PLA-AR-DA0705	B