



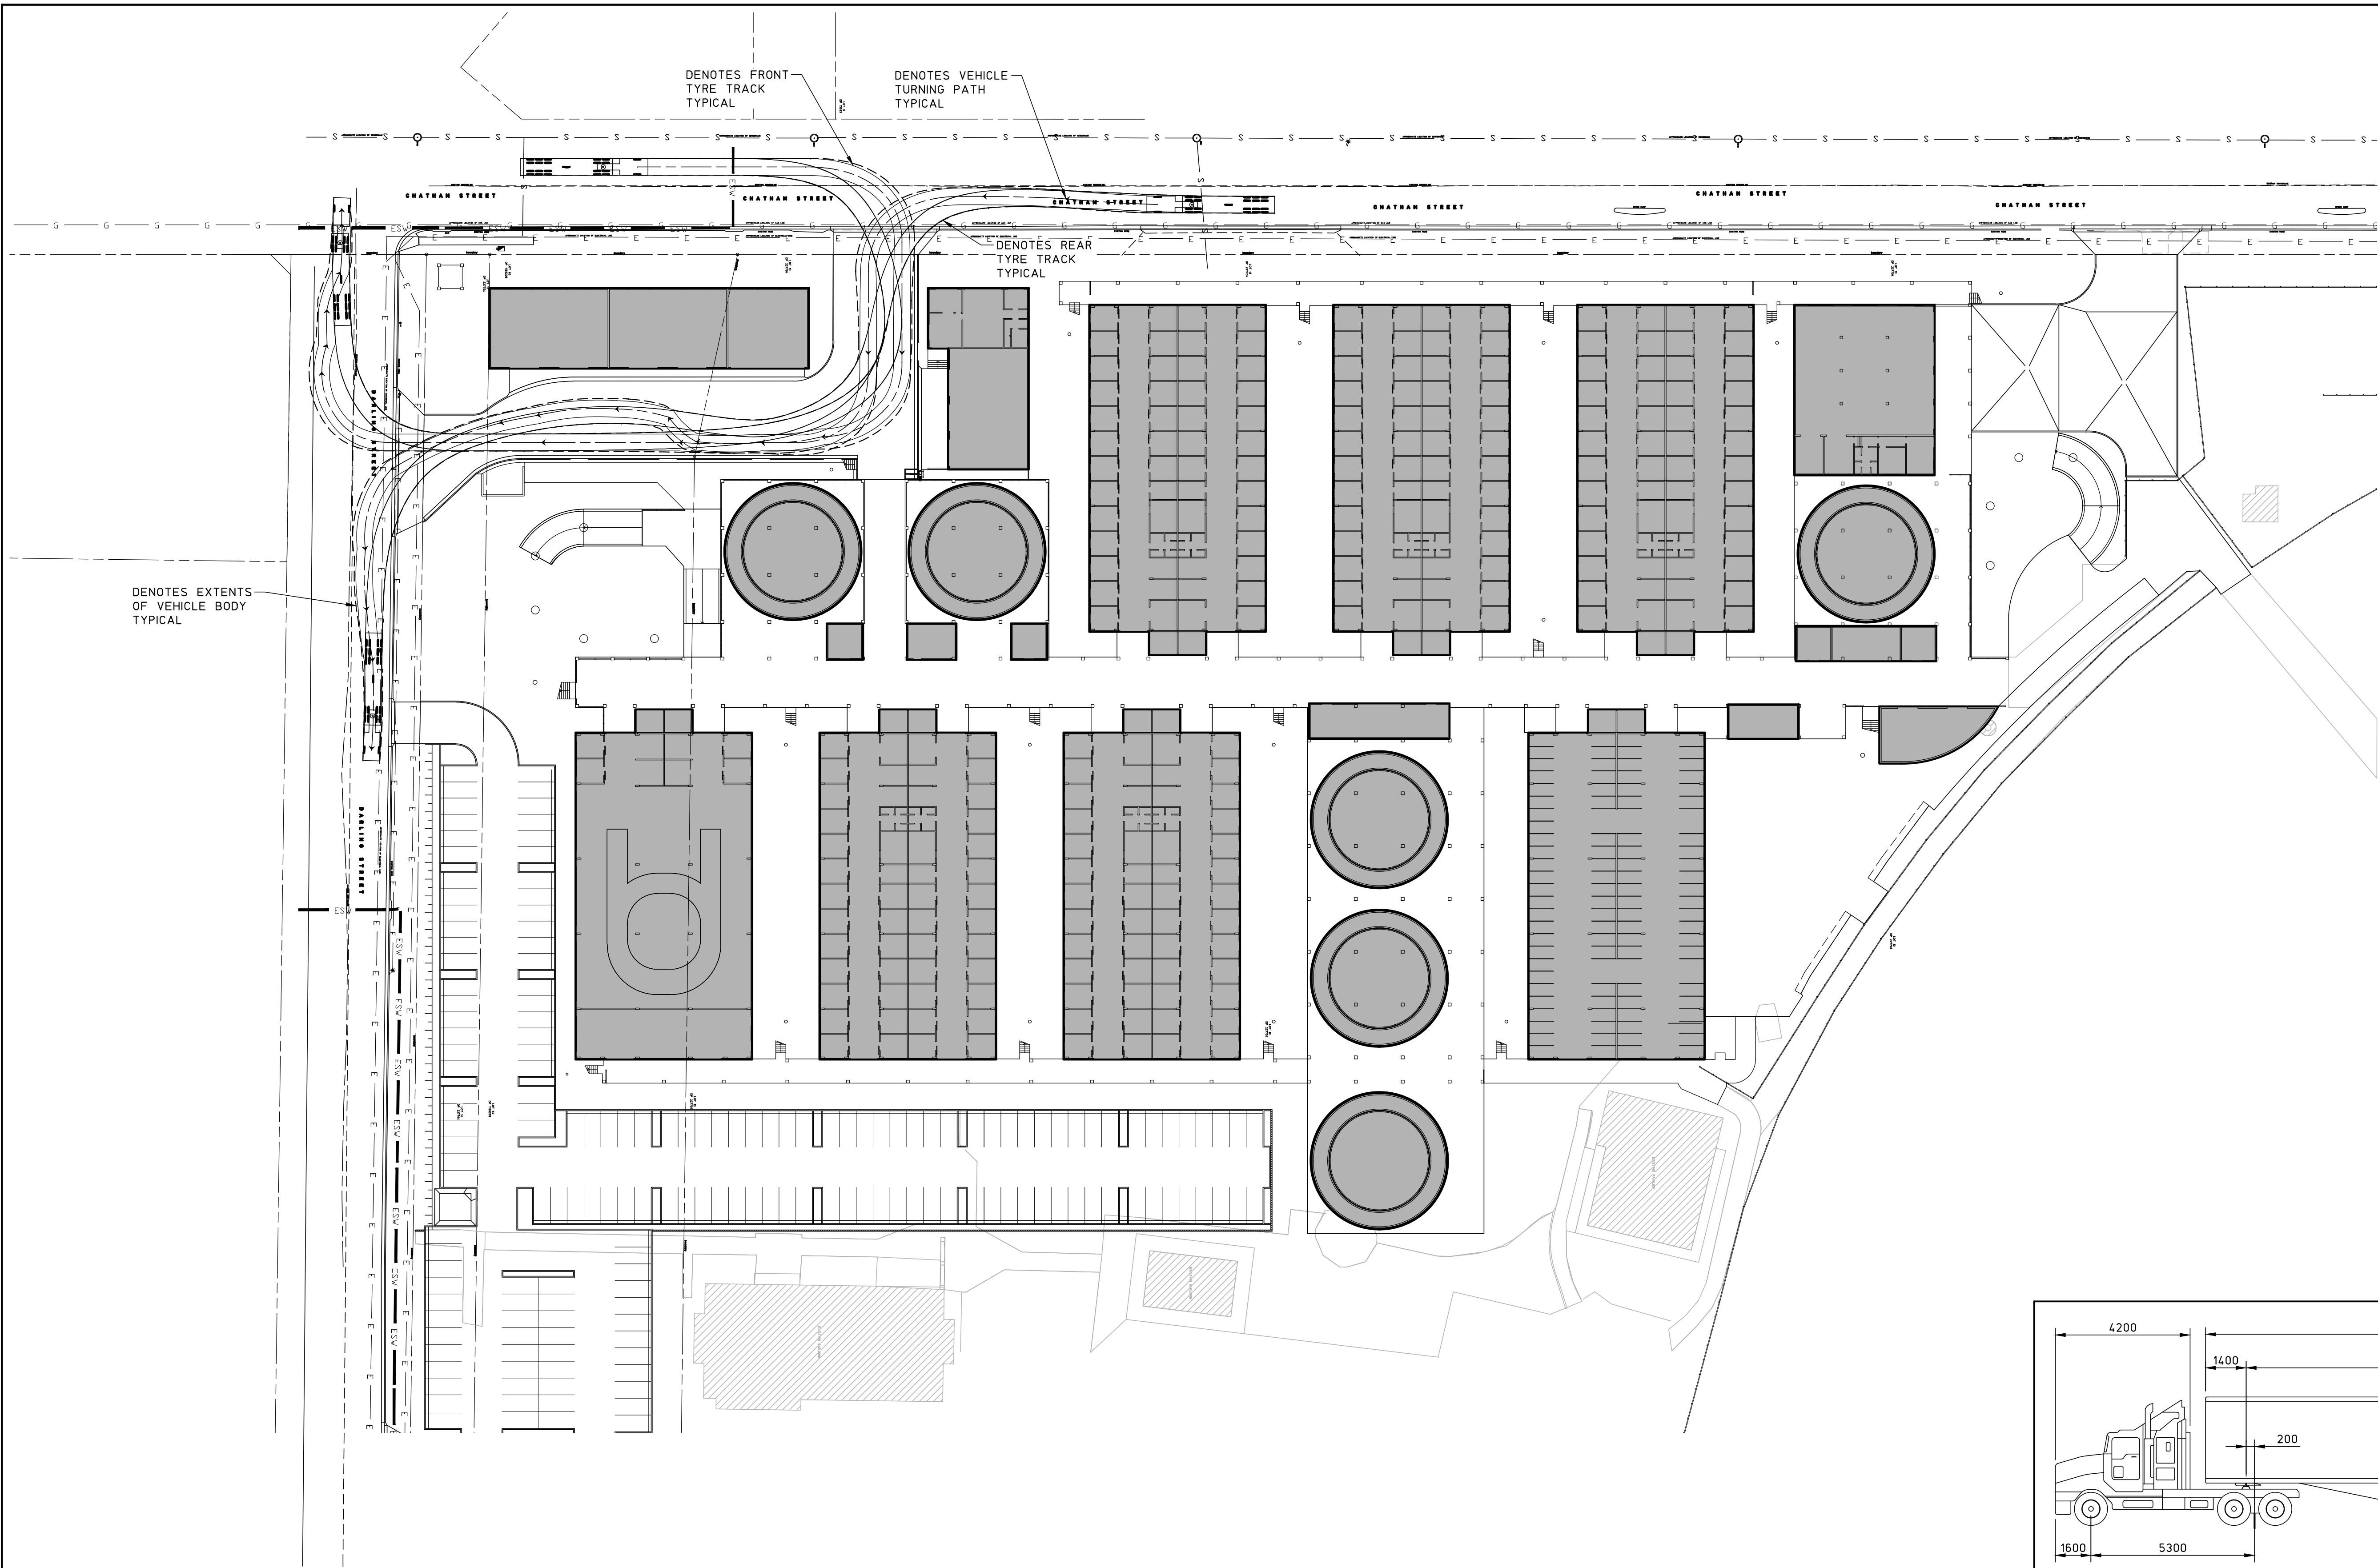


TURNING PATH ENTRY PLAN SHEET 1  
SCALE 1:500

NOT FOR CONSTRUCTION

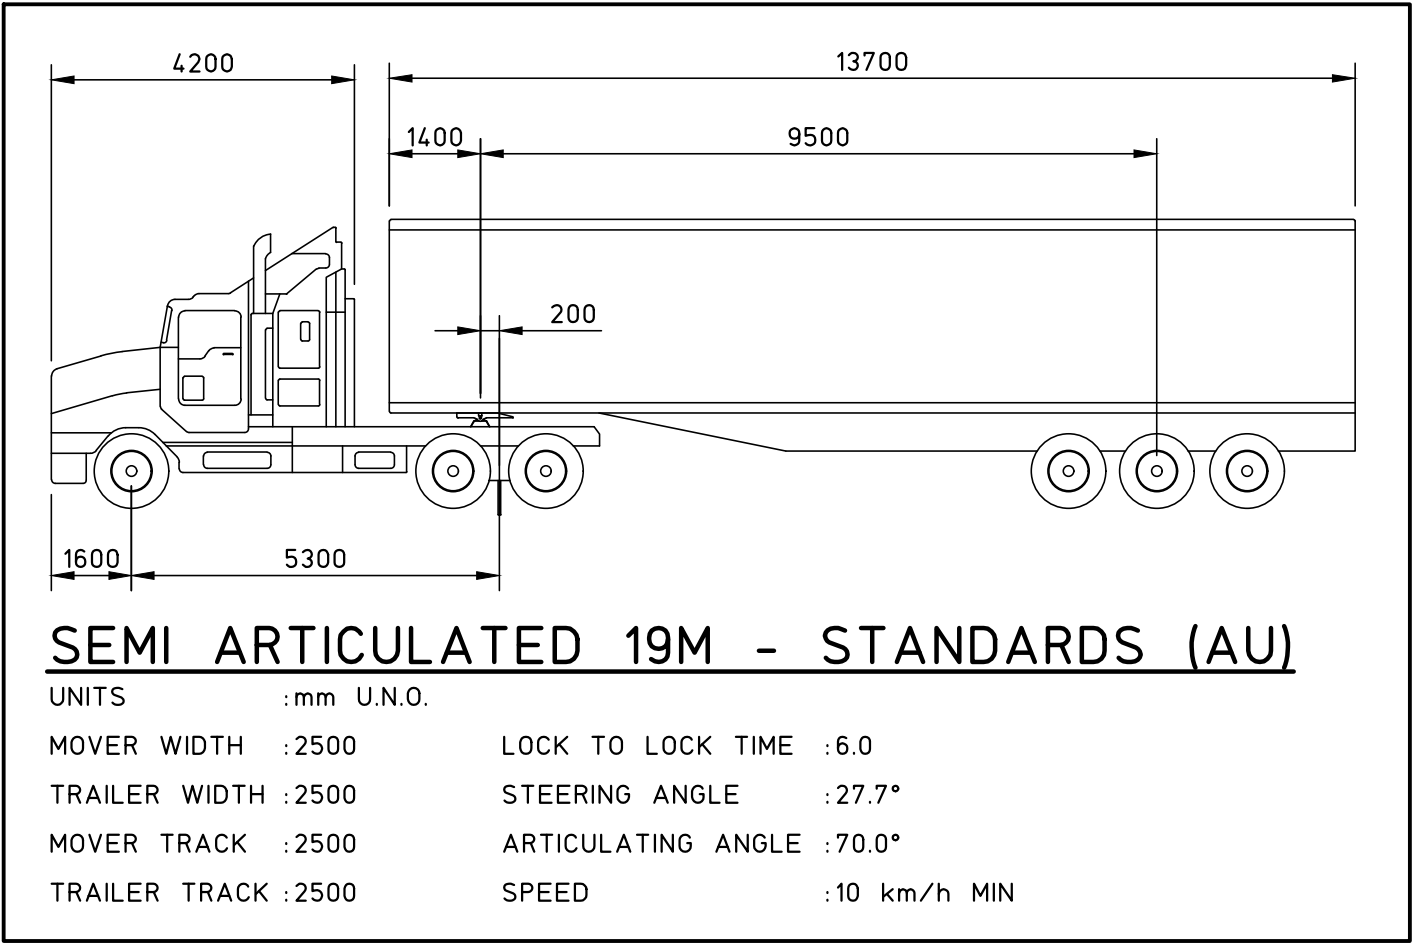


|       |                                 |  |                                                                              |                 |                                 |   |       |                                 |  |   |  |                      |                  |                |          |
|-------|---------------------------------|--|------------------------------------------------------------------------------|-----------------|---------------------------------|---|-------|---------------------------------|--|---|--|----------------------|------------------|----------------|----------|
|       |                                 |  | © Copyright MPC Consulting Engineers as date of issue                        |                 |                                 | COPYRIGHT   |       | CLIENT                          |  | PROJECT                                                                                                  |  | DO NOT SCALE DRAWING |                  |                |          |
|       |                                 |  | <b>THIS DRAWING IS NOT TO BE USED FOR CONSTRUCTION UNLESS ENDORSED BELOW</b> |                 |                                 | The concepts and information contained in this document are the copyright of MPC Consulting Engineers. Use or copying of the document in whole or in part without the written permission of MPC Consulting Engineers constitutes an infringement of copyright. |       | NEWCASTLE JOCKEY CLUB LTD       |  | PROPOSED CHATHAM STREET STABLES DEVELOPMENT AT; NEWCASTLE JOCKEY CLUB No.100 DARLING STREET, BROADMEADOW |  | DRAWN C.H.           | ENGINEER B.C.    | No in SET 5    | SHEET A1 |
|       |                                 |  |                                                                              |                 |                                 |   |       | TITLE TURNING PATH PLAN SHEET 1 |  |   |  | SCALES 1:500         | JOB No 16-548.CH | DRAWING No T01 | ISSUE 4  |
| ISSUE | REASON FOR ISSUE                |  | DATE                                                                         | DATE OF RELEASE | RESPONSIBLE PRINCIPAL SIGNATURE |   | ISSUE |                                 |  |   |  |                      |                  |                |          |
| 4     | REVISED DEVELOPMENT APPLICATION |  | 26.4.22                                                                      |                 |                                 |   |       |                                 |  |   |  |                      |                  |                |          |
| 3     | DEVELOPMENT APPLICATION         |  | 12.8.21                                                                      |                 |                                 |   |       |                                 |  |   |  |                      |                  |                |          |
| 2     | CLIENT REVIEW                   |  | 14.7.21                                                                      |                 |                                 |   |       |                                 |  |   |  |                      |                  |                |          |
| 1     | CLIENT REVIEW                   |  | 12.7.21                                                                      |                 |                                 |   |       |                                 |  |   |  |                      |                  |                |          |
| 0     | CLIENT REVIEW                   |  | 9.11.20                                                                      |                 |                                 |   |       |                                 |  |   |  |                      |                  |                |          |

FULL SIZE ON ORIGINAL 0 1 2 3 4 5 6 7 8 9 10 11 12 13 14 15 cm

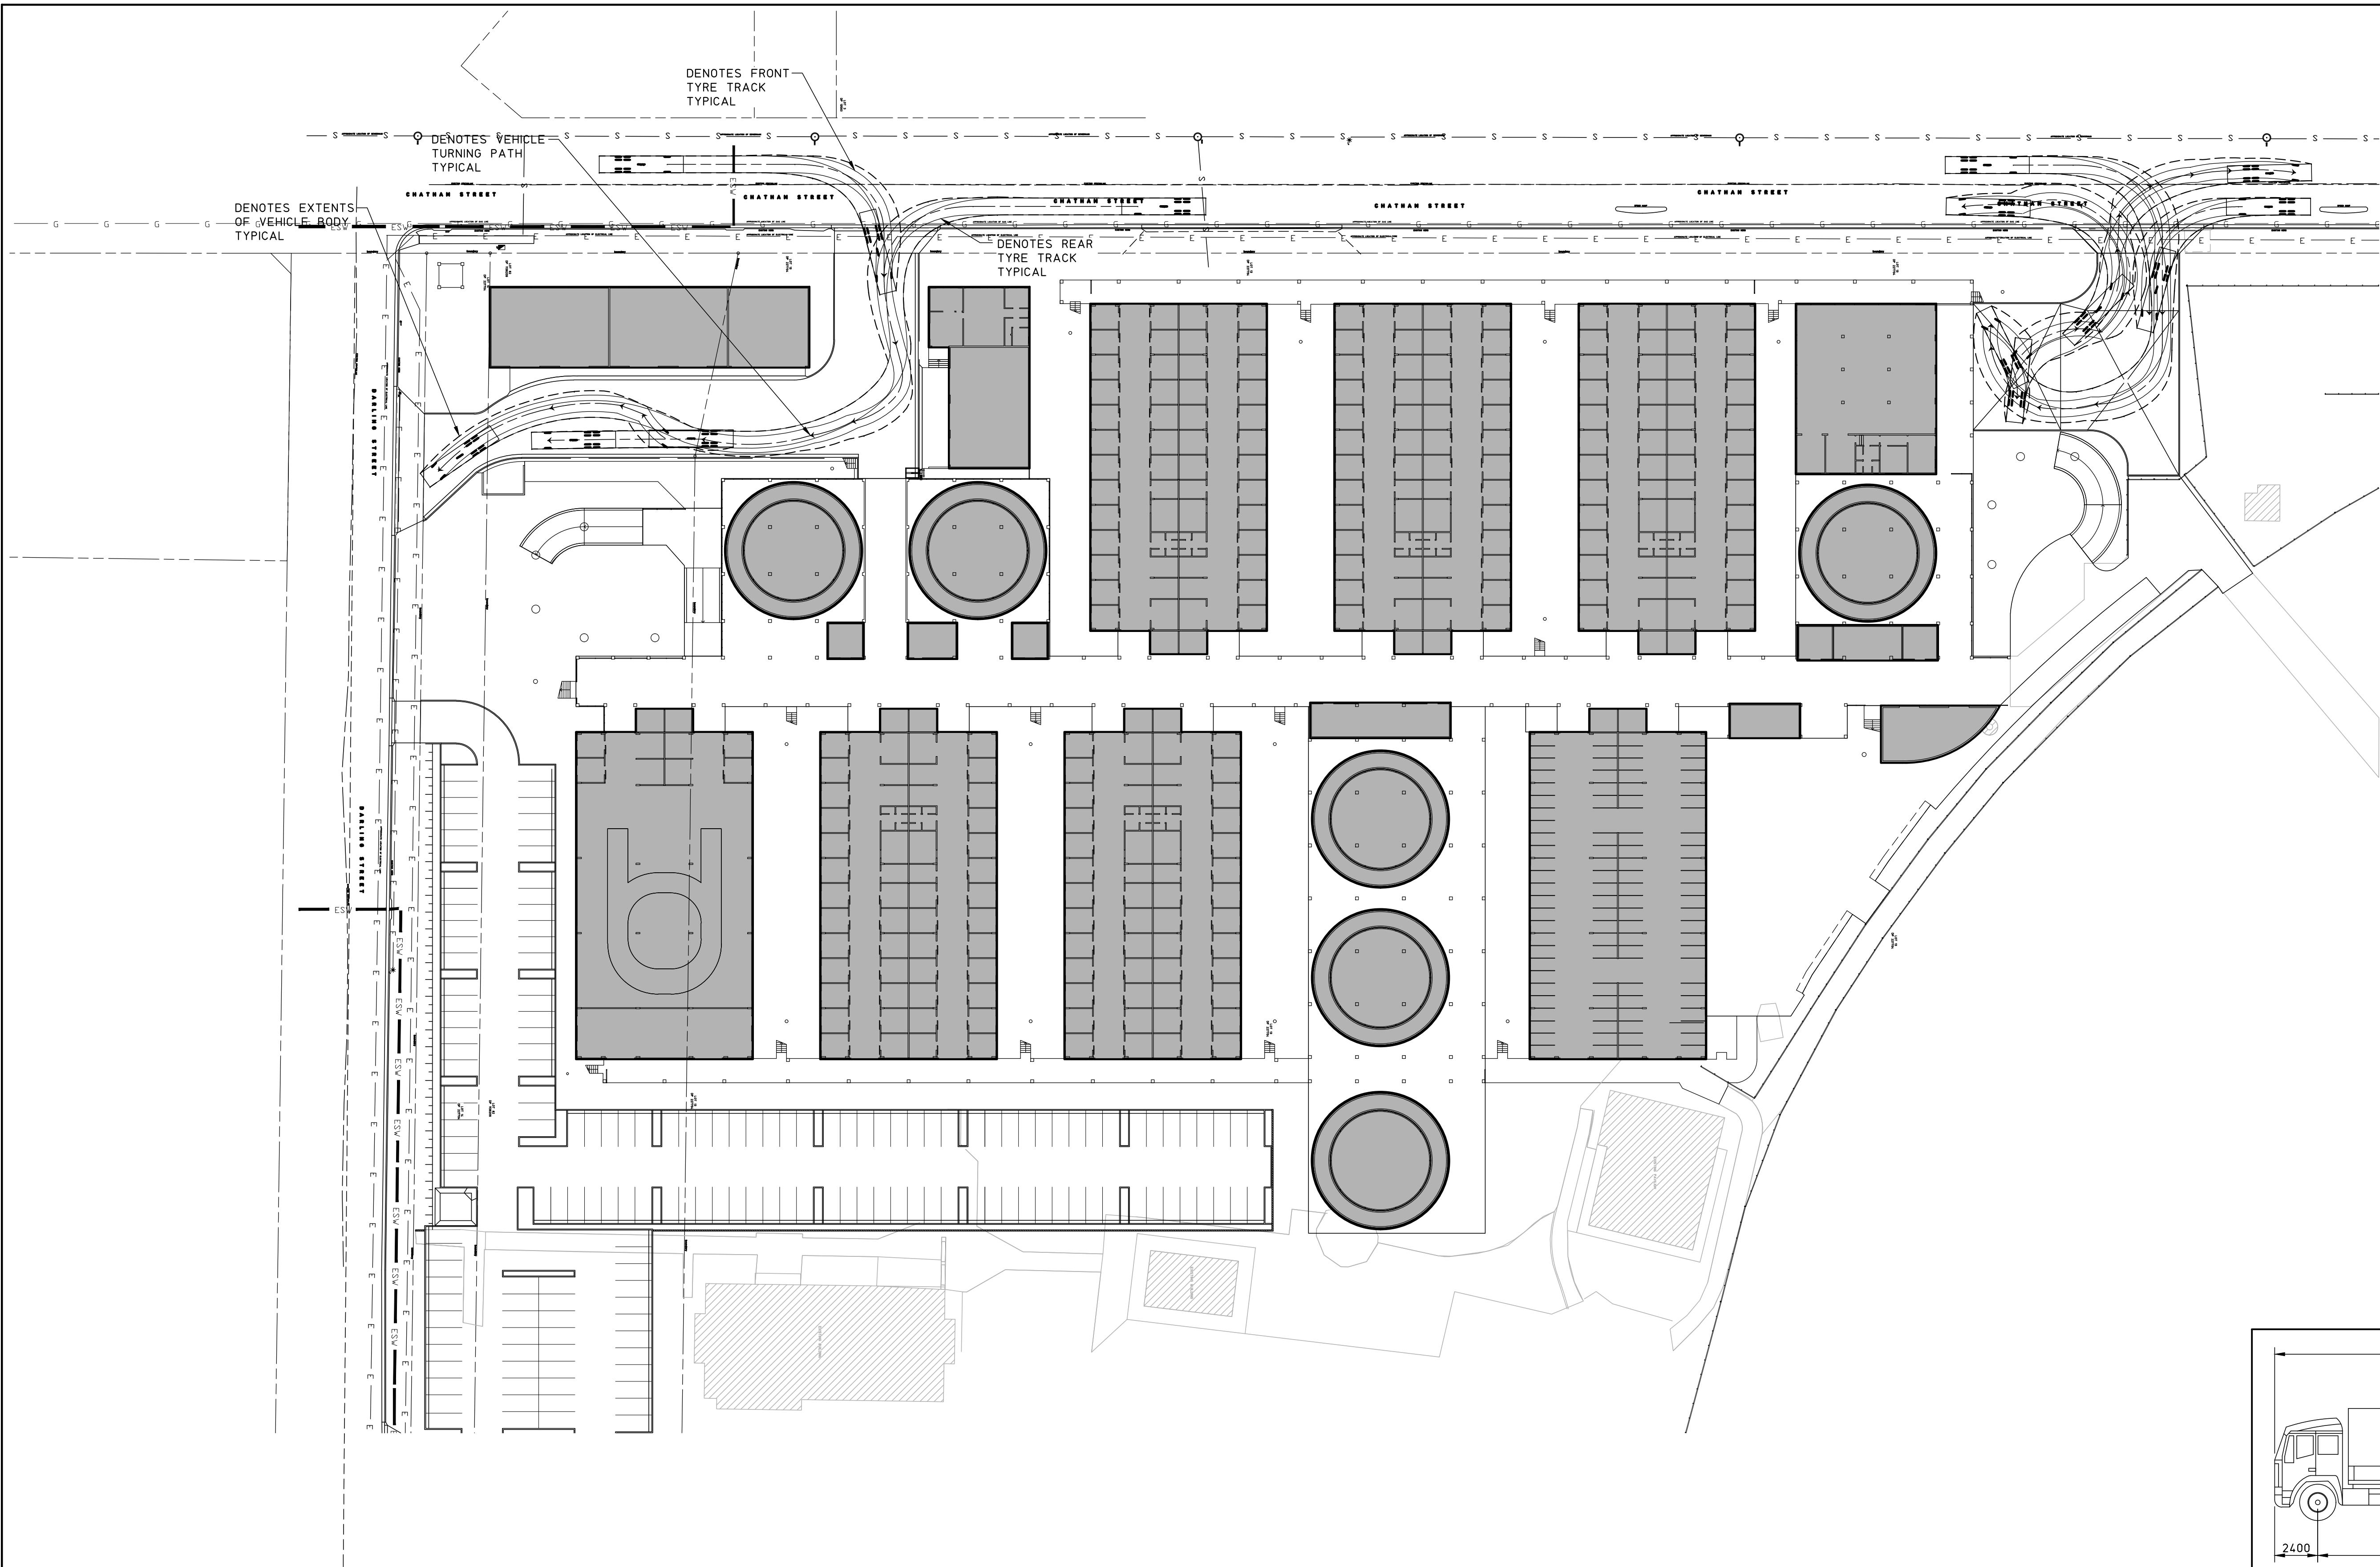

TURNING PATH ENTRY PLAN SHEET 2  
SCALE 1:500

NOT FOR CONSTRUCTION

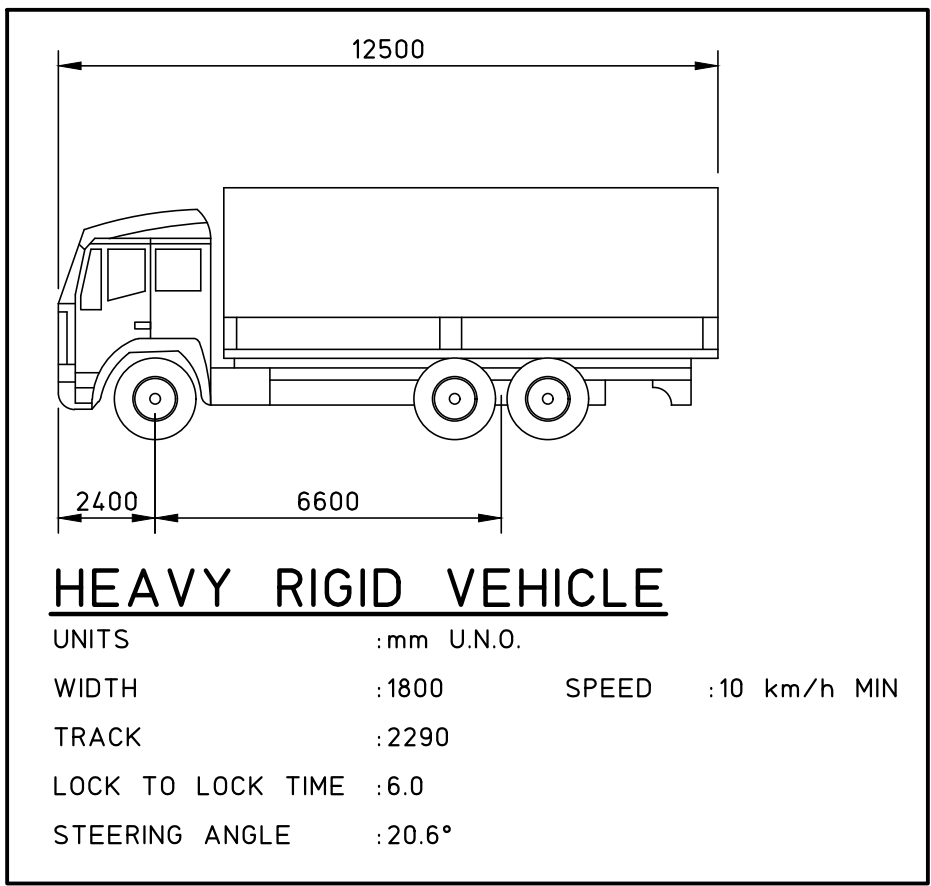


|                                   |                  |  |                                                                       |                 |                                 |   |       |  |                                 |  |  |   |  |  |                      |                  |                |          |
|-----------------------------------|------------------|--|-----------------------------------------------------------------------|-----------------|---------------------------------|---|-------|--|---------------------------------|--|--|---|--|--|----------------------|------------------|----------------|----------|
|                                   |                  |  | © Copyright MPC Consulting Engineers as date of issue                 |                 |                                 | COPYRIGHT   |       |  | CLIENT                          |  |  | PROJECT                                                                                                  |  |  | DO NOT SCALE DRAWING |                  |                |          |
|                                   |                  |  | THIS DRAWING IS NOT TO BE USED FOR CONSTRUCTION UNLESS ENDORSED BELOW |                 |                                 | The concepts and information contained in this document are the copyright of MPC Consulting Engineers. Use or copying of the document in whole or in part without the written permission of MPC Consulting Engineers constitutes an infringement of copyright. |       |  | NEWCASTLE JOCKEY CLUB LTD       |  |  | PROPOSED CHATHAM STREET STABLES DEVELOPMENT AT; NEWCASTLE JOCKEY CLUB No.100 DARLING STREET, BROADMEADOW |  |  | DRAWN C.H.           | ENGINEER B.C.    | No in SET 5    | SHEET A1 |
| 3 REVISED DEVELOPMENT APPLICATION |                  |  | 26.4.22                                                               |                 |                                 |   |       |  | TITLE TURNING PATH PLAN SHEET 2 |  |  |   |  |  | SCALES 1:500         | JOB No 16-548.CH | DRAWING No T02 | ISSUE 3  |
| 2 DEVELOPMENT APPLICATION         |                  |  | 12.8.21                                                               |                 |                                 |   |       |  |                                 |  |  |   |  |  |                      |                  |                |          |
| 1 CLIENT REVIEW                   |                  |  | 12.7.21                                                               |                 |                                 |   |       |  |                                 |  |  |   |  |  |                      |                  |                |          |
| 0 CLIENT REVIEW                   |                  |  | 9.11.20                                                               |                 |                                 |   |       |  |                                 |  |  |   |  |  |                      |                  |                |          |
| ISSUE                             | REASON FOR ISSUE |  | DATE                                                                  | DATE OF RELEASE | RESPONSIBLE PRINCIPAL SIGNATURE |   | ISSUE |  |                                 |  |  |   |  |  |                      |                  |                |          |



Level 1,  
18 Telford Street,  
NEWCASTLE EAST, NSW 2300  
PO BOX 553  
THE JUNCTION, NSW 2291  
Tel: (02) 4927 5566  
Fax: (02) 4927 5577  
Email: admin@mpceng.com.au  
Web: www.mpceng.com.au  
A.C.N. 098 542 575


FULL SIZE ON ORIGINAL 0 1 2 3 4 5 6 7 8 9 10 11 12 13 14 15 cm

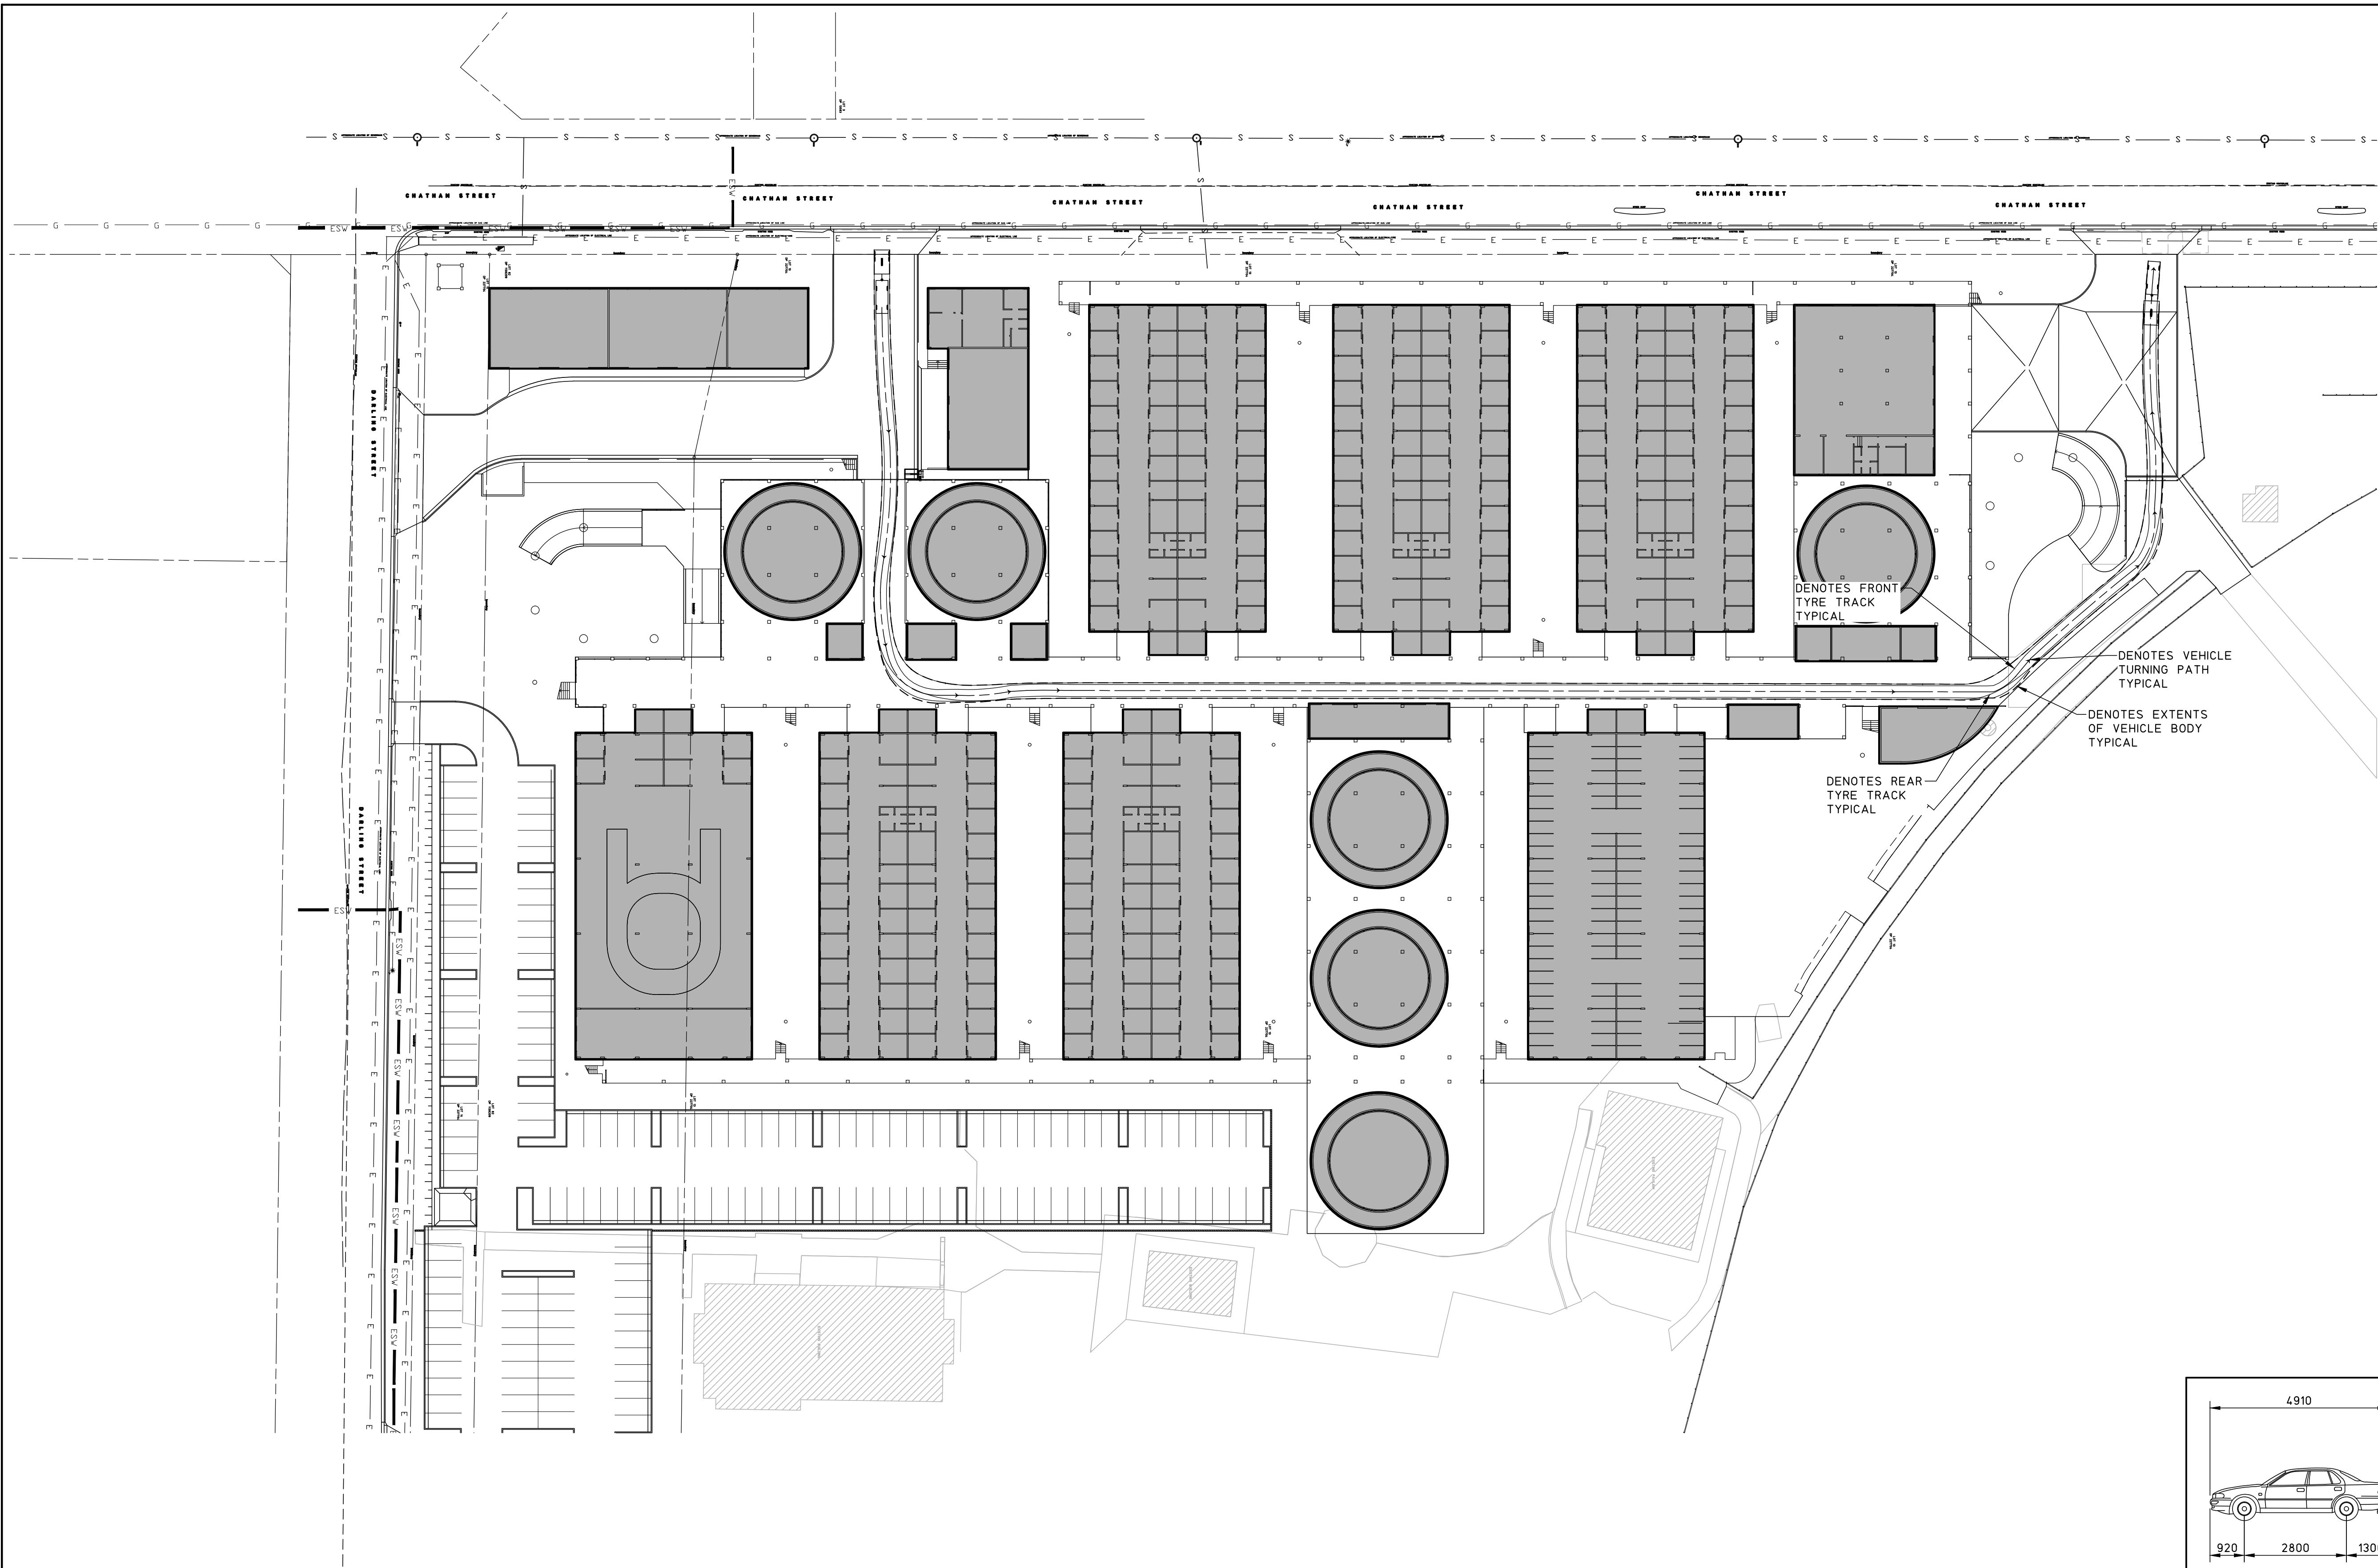

TURNING PATH ENTRY PLAN SHEET 3

SCALE 1:500

NOT FOR CONSTRUCTION

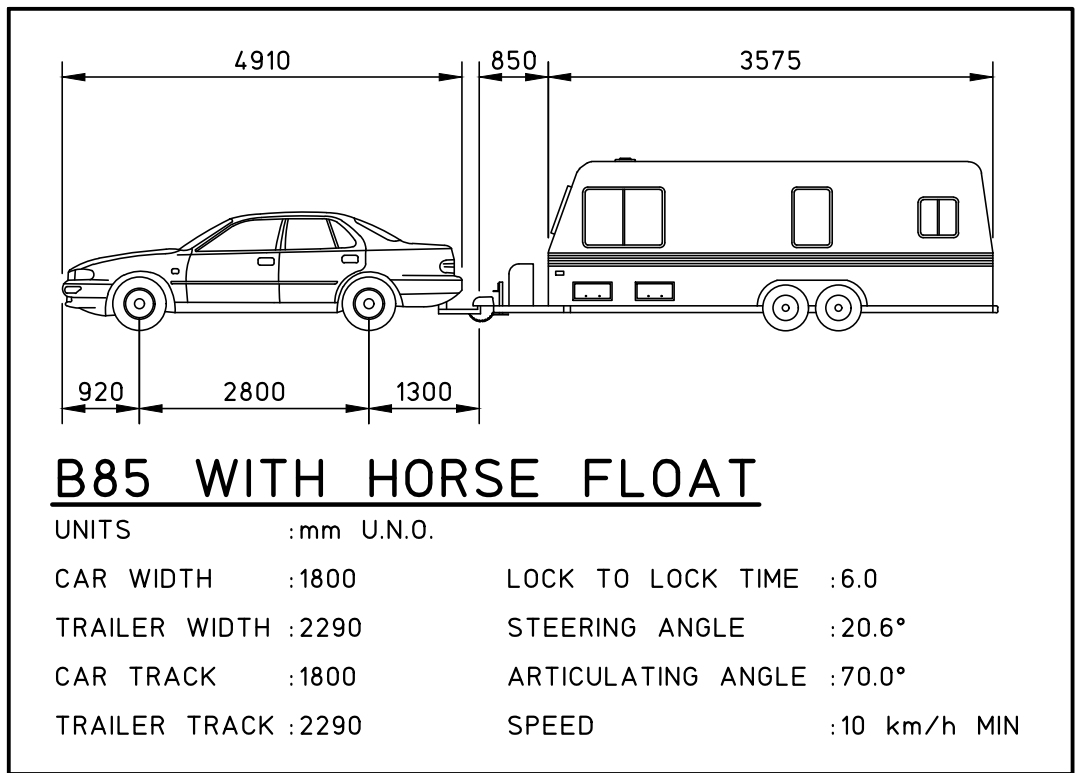

B85 WITH HORSE FLOAT


|               |       |                    |              |
|---------------|-------|--------------------|--------------|
| UNITS         | :mm   | U.N.O.             |              |
| CAR WIDTH     | :1800 | LOCK TO LOCK TIME  | :6.0         |
| TRAILER WIDTH | :2290 | STEERING ANGLE     | :20.6°       |
| CAR TRACK     | :1800 | ARTICULATING ANGLE | :70.0°       |
| TRAILER TRACK | :2290 | SPEED              | :10 km/h MIN |

|                                                                       |                                 |         |   |                                 |       |                           |  |  |   |  |  |                      |  |  |
|-----------------------------------------------------------------------|---------------------------------|---------|---|---------------------------------|-------|---------------------------|--|--|---|--|--|----------------------|--|--|
| © Copyright MPC Consulting Engineers as date of issue                 |                                 |         | COPYRIGHT   |                                 |       | CLIENT                    |  |  | PROJECT                                                                                                  |  |  | DO NOT SCALE DRAWING |  |  |
| THIS DRAWING IS NOT TO BE USED FOR CONSTRUCTION UNLESS ENDORSED BELOW |                                 |         | The concepts and information contained in this document are the copyright of MPC Consulting Engineers. Use or copying of the document in whole or in part without the written permission of MPC Consulting Engineers constitutes an infringement of copyright. |                                 |       | NEWCASTLE JOCKEY CLUB LTD |  |  | PROPOSED CHATHAM STREET STABLES DEVELOPMENT AT; NEWCASTLE JOCKEY CLUB No.100 DARLING STREET, BROADMEADOW |  |  | DRAWN C.H.           |  |  |
| 3                                                                     | REVISED DEVELOPMENT APPLICATION | 26.4.22 |   |                                 |       | TITLE                     |  |  | ENGINEER B.C.                                                                                            |  |  | No in SET            |  |  |
| 2                                                                     | DEVELOPMENT APPLICATION         | 12.8.21 |   |                                 |       | TURNING PATH PLAN         |  |  | JOB No                                                                                                   |  |  | DRAWING No           |  |  |
| 1                                                                     | CLIENT REVIEW                   | 12.7.21 |   |                                 |       | SHEET 3                   |  |  | 16-548.CH                                                                                                |  |  | T03                  |  |  |
| 0                                                                     | CLIENT REVIEW                   | 9.11.20 |   |                                 |       |                           |  |  |   |  |  |                      |  |  |
| ISSUE                                                                 | REASON FOR ISSUE                | DATE    | DATE OF RELEASE   | RESPONSIBLE PRINCIPAL SIGNATURE | ISSUE |                           |  |  |   |  |  |                      |  |  |




Level 1,  
16 Telford Street,  
NEWCASTLE EAST, NSW 2300  
PO BOX 553  
THE JUNCTION, NSW 2291  
Tel: (02) 4927 5566  
Fax: (02) 4927 5577  
Email: admin@mpceng.com.au  
Web: www.mpceng.com.au  
A.C.N. 098 542 575

FULL SIZE ON ORIGINAL 0 1 2 3 4 5 6 7 8 9 10 11 12 13 14 15 cm

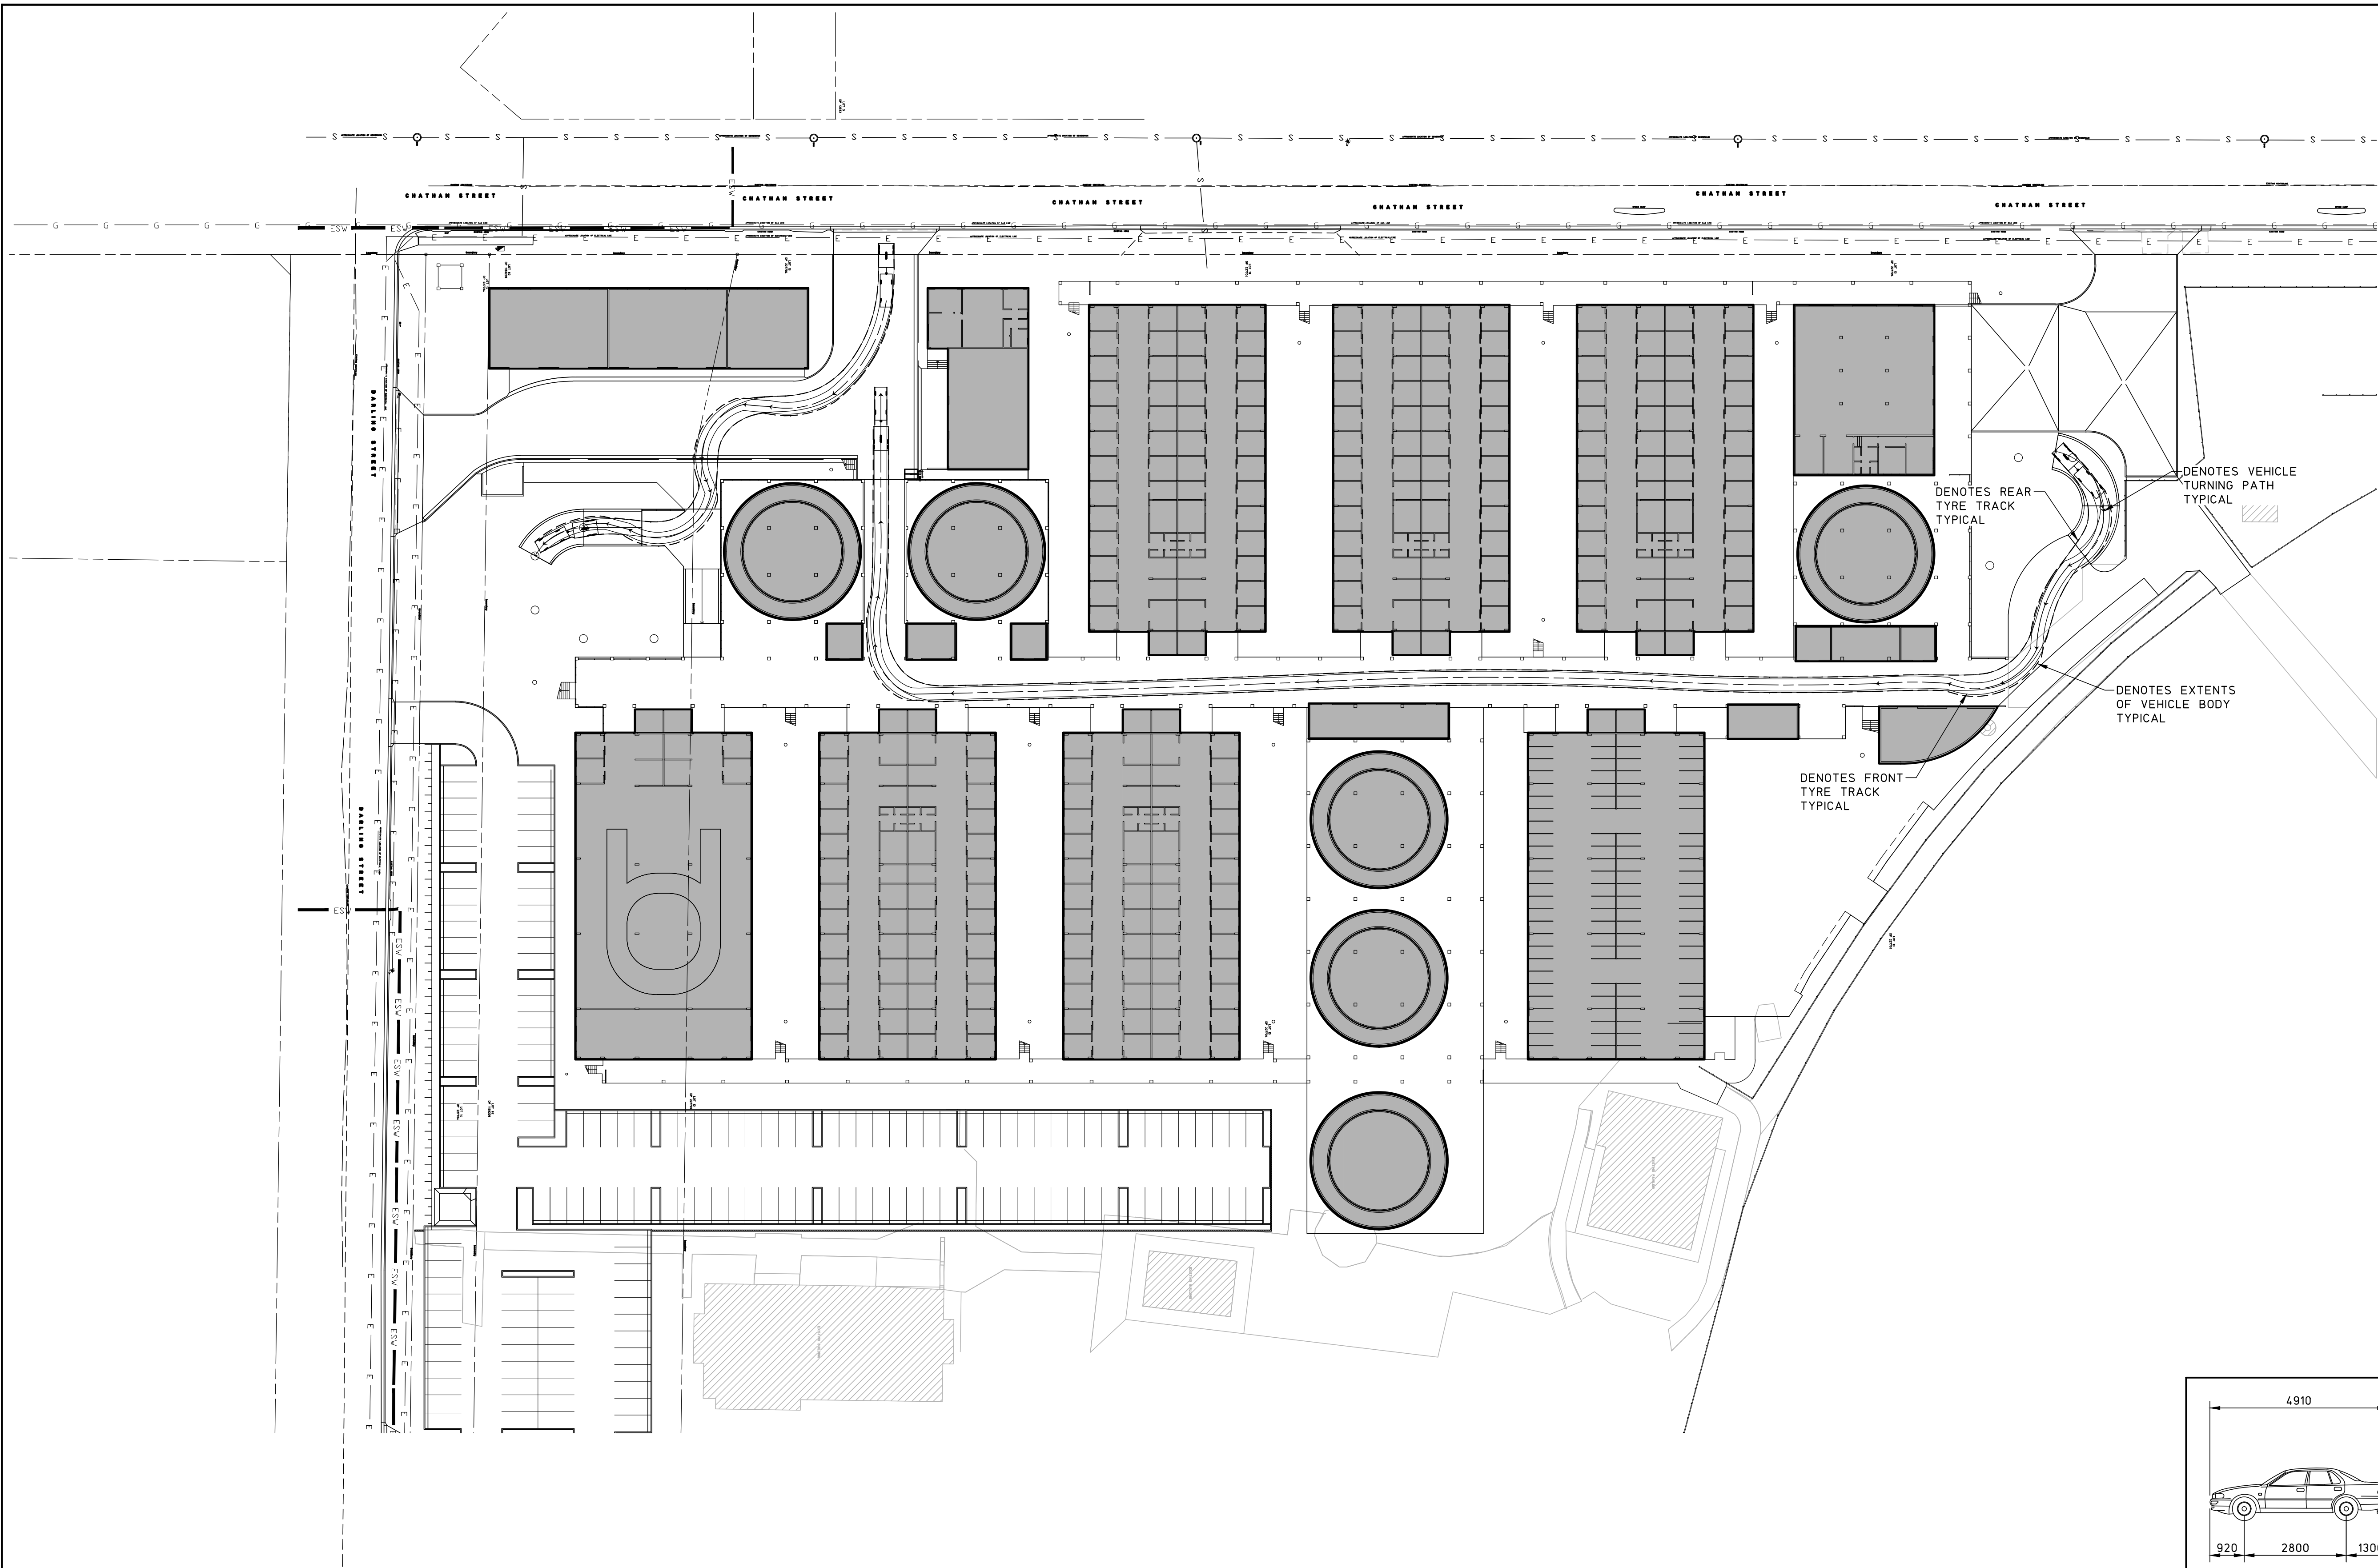


TURNING PATH ENTRY PLAN SHEET 4  
SCALE 1:500

NOT FOR CONSTRUCTION

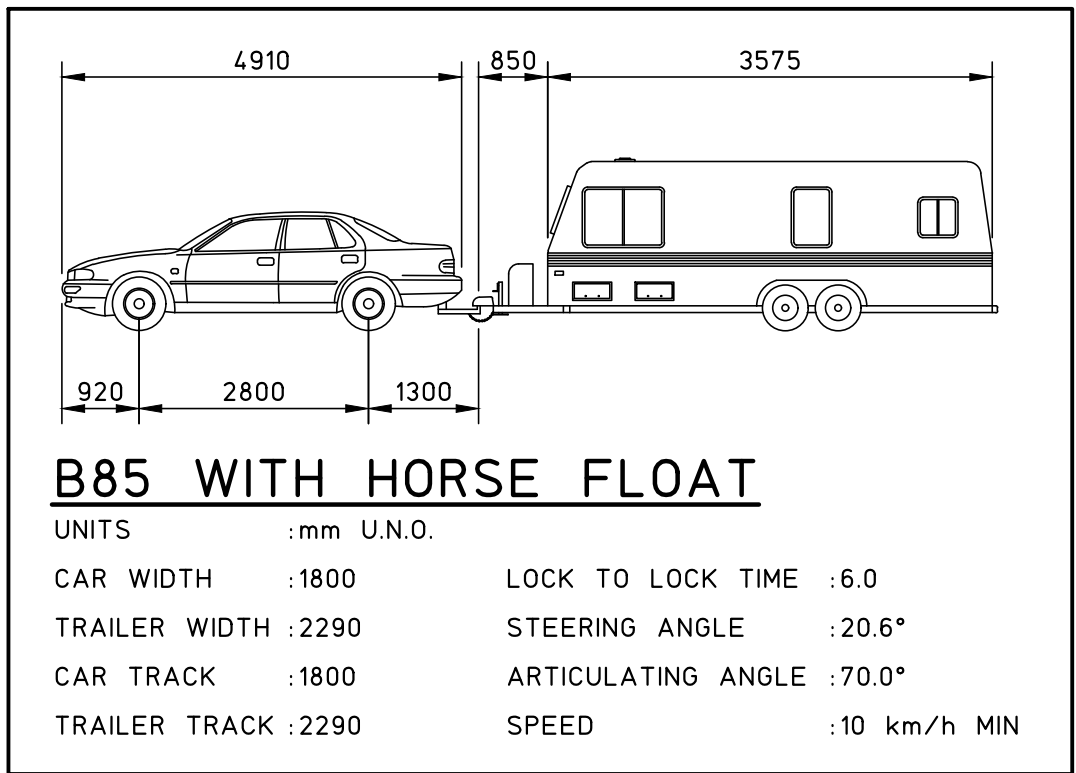


|       |  |  |                                                                       |  |  |   |  |  |                           |  |  |   |  |  |                      |  |  |
|-------|--|--|-----------------------------------------------------------------------|--|--|---|--|--|---------------------------|--|--|---|--|--|----------------------|--|--|
|       |  |  | © Copyright MPC Consulting Engineers as date of issue                 |  |  | COPYRIGHT   |  |  | CLIENT                    |  |  | PROJECT                                                                                                  |  |  | DO NOT SCALE DRAWING |  |  |
|       |  |  | THIS DRAWING IS NOT TO BE USED FOR CONSTRUCTION UNLESS ENDORSED BELOW |  |  | The concepts and information contained in this document are the copyright of MPC Consulting Engineers. Use or copying of the document in whole or in part without the written permission of MPC Consulting Engineers constitutes an infringement of copyright. |  |  | NEWCASTLE JOCKEY CLUB LTD |  |  | PROPOSED CHATHAM STREET STABLES DEVELOPMENT AT; NEWCASTLE JOCKEY CLUB No.100 DARLING STREET, BROADMEADOW |  |  | DRAWN C.H.           |  |  |
| 3     |  |  | REVISED DEVELOPMENT APPLICATION                                       |  |  | Level 1, 18 Telford Street, NEWCASTLE EAST, NSW 2300 PO BOX 553 THE JUNCTION, NSW 2291 Tel: (02) 4927 5566 Fax: (02) 4927 5577 Email: admin@mpceng.com.au Web: www.mpceng.com.au A.C.N. 098 542 575                                                            |  |  | TITLE                     |  |  | ENGINEER B.C.                                                                                            |  |  | No in SET            |  |  |
| 2     |  |  | DEVELOPMENT APPLICATION                                               |  |  | mpc consulting engineers civil+structural   |  |  | TURNING PATH PLAN         |  |  | JOB No                                                                                                   |  |  | DRAWING No           |  |  |
| 1     |  |  | CLIENT REVIEW                                                         |  |  |   |  |  | SHEET                     |  |  | 16-548.CH                                                                                                |  |  | T04                  |  |  |
| 0     |  |  | CLIENT REVIEW                                                         |  |  |   |  |  | SHEET                     |  |  |   |  |  | ISSUE                |  |  |
| ISSUE |  |  | REASON FOR ISSUE                                                      |  |  |   |  |  | SHEET                     |  |  |   |  |  | 3                    |  |  |
|       |  |  | DATE                                                                  |  |  |   |  |  |                           |  |  |   |  |  |                      |  |  |
|       |  |  | DATE OF RELEASE                                                       |  |  |   |  |  |                           |  |  |   |  |  |                      |  |  |
|       |  |  | RESPONSIBLE PRINCIPAL SIGNATURE                                       |  |  |   |  |  |                           |  |  |   |  |  |                      |  |  |
|       |  |  |                                                                       |  |  |   |  |  |                           |  |  |   |  |  |                      |  |  |

FULL SIZE ON ORIGINAL 0 1 2 3 4 5 6 7 8 9 10 11 12 13 14 15 cm

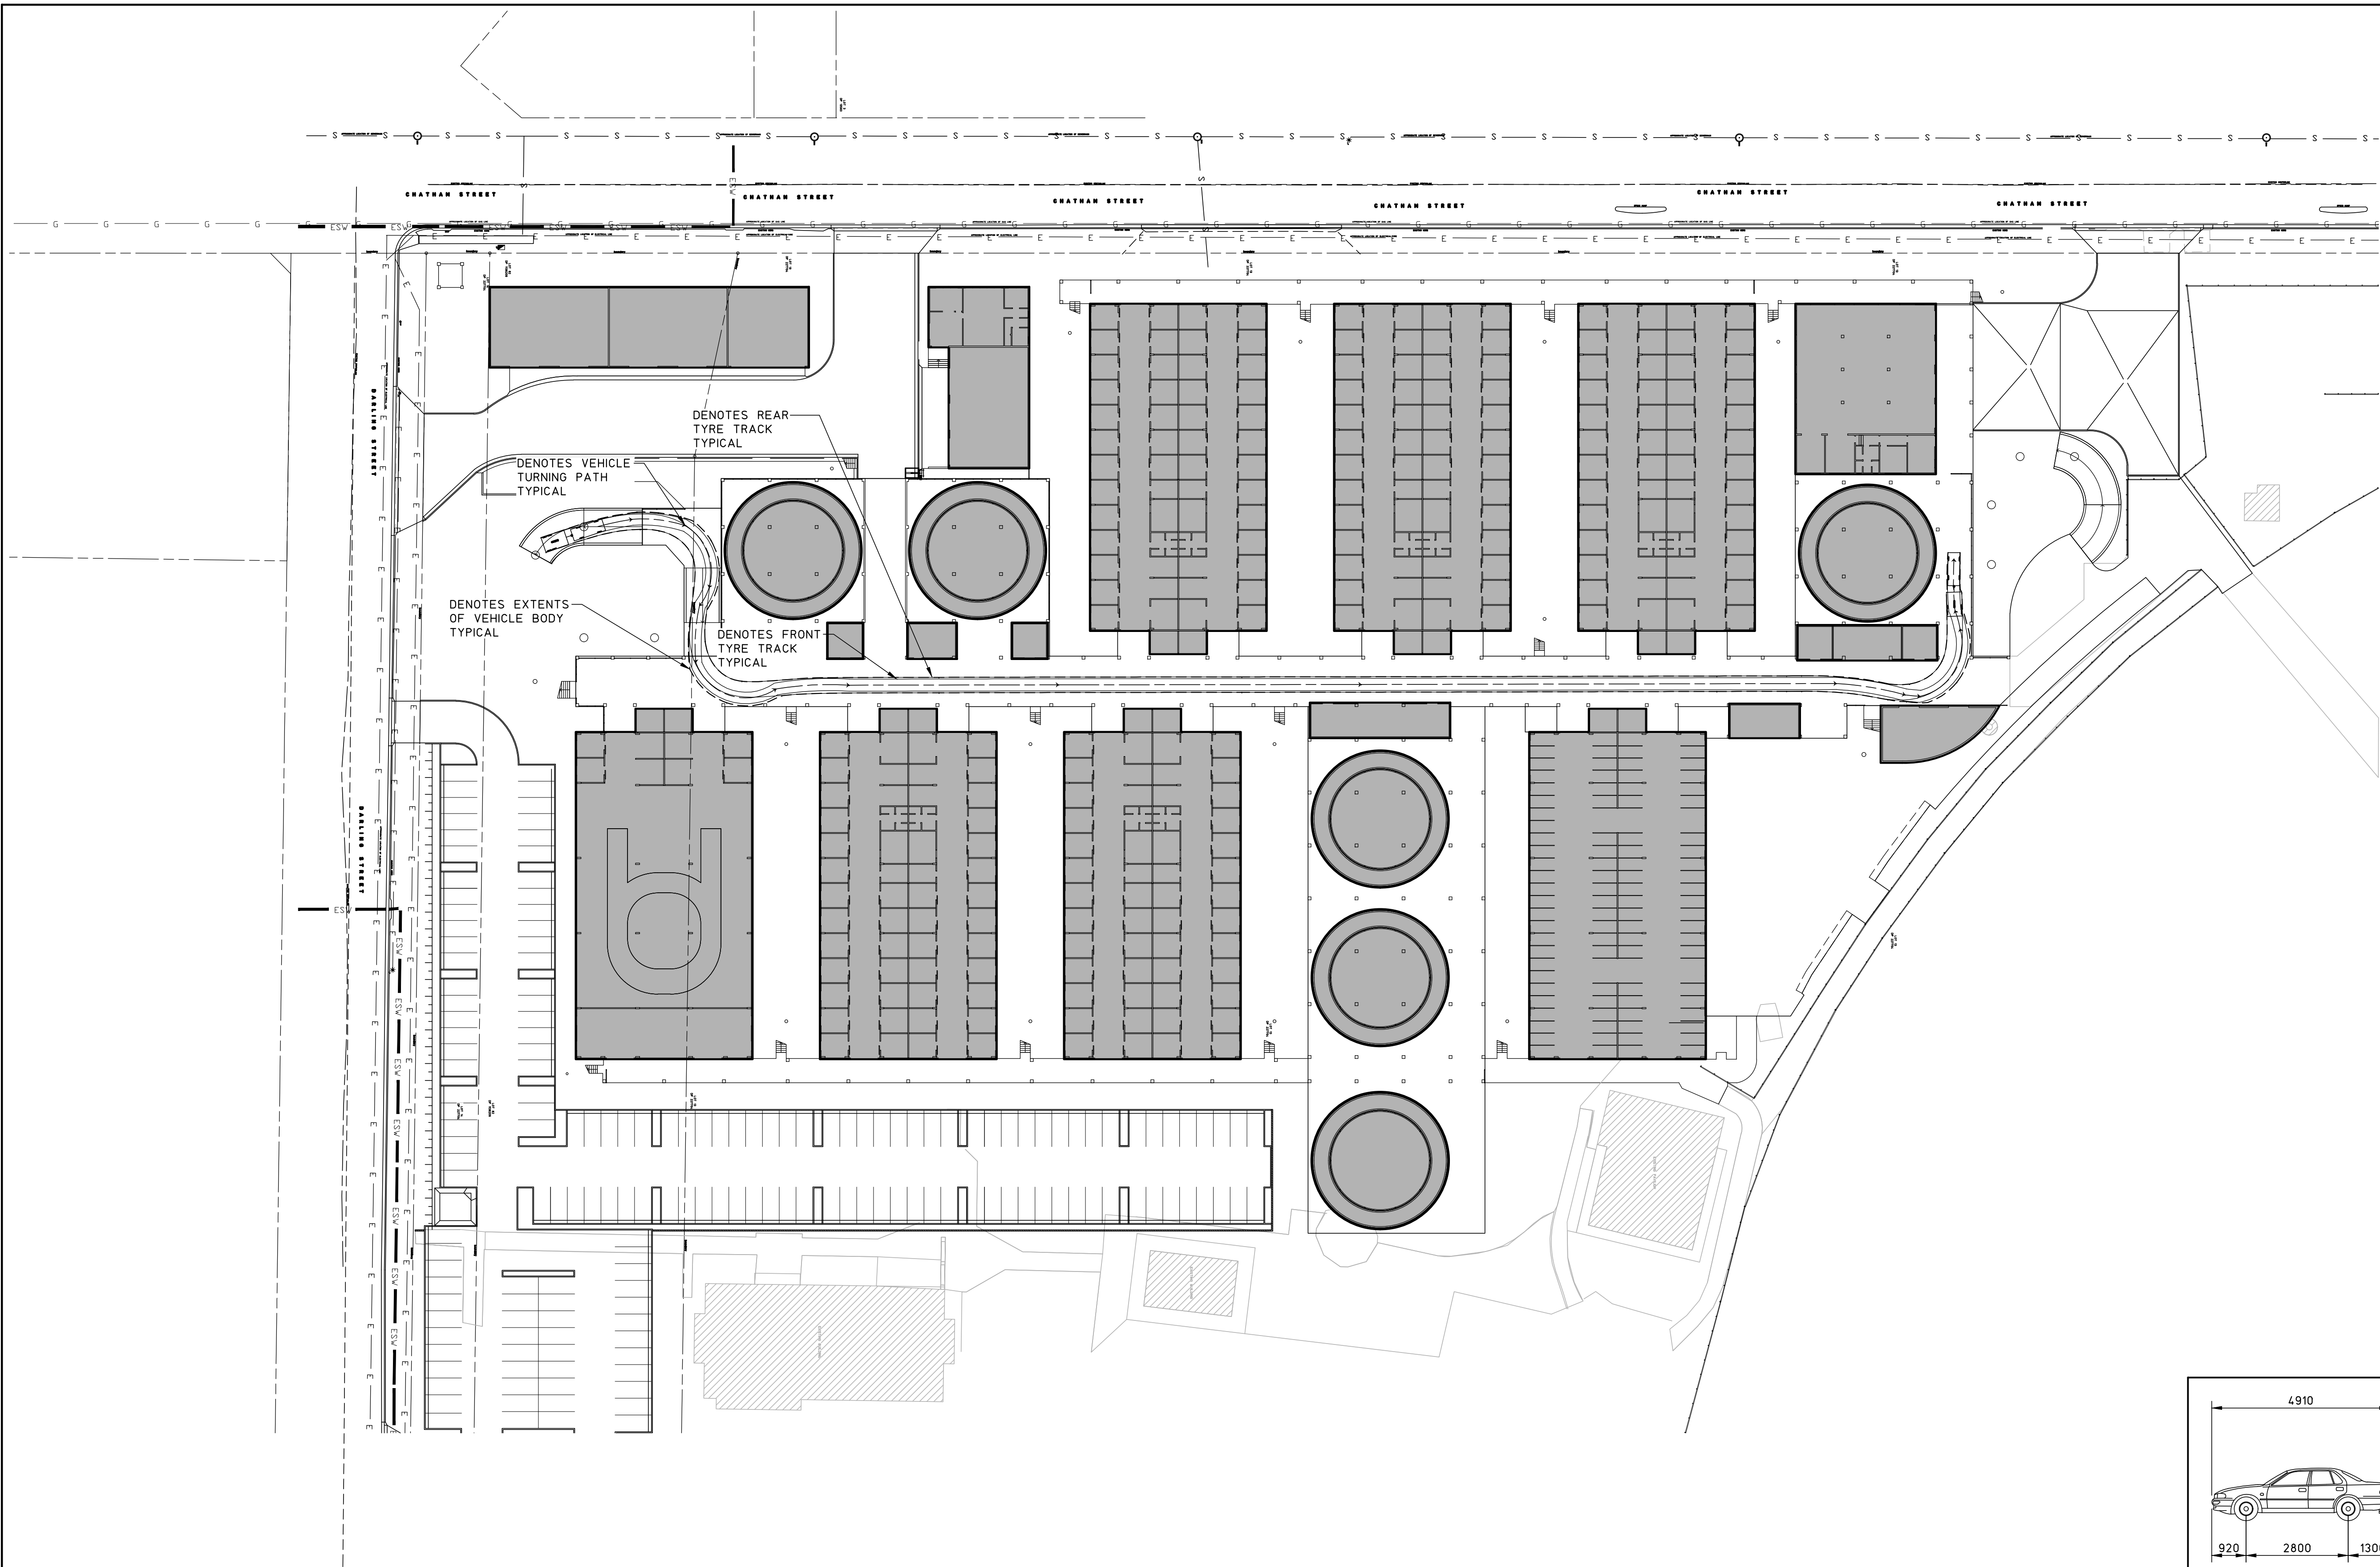

TURNING PATH ENTRY PLAN SHEET 5  
SCALE 1:500

NOT FOR CONSTRUCTION

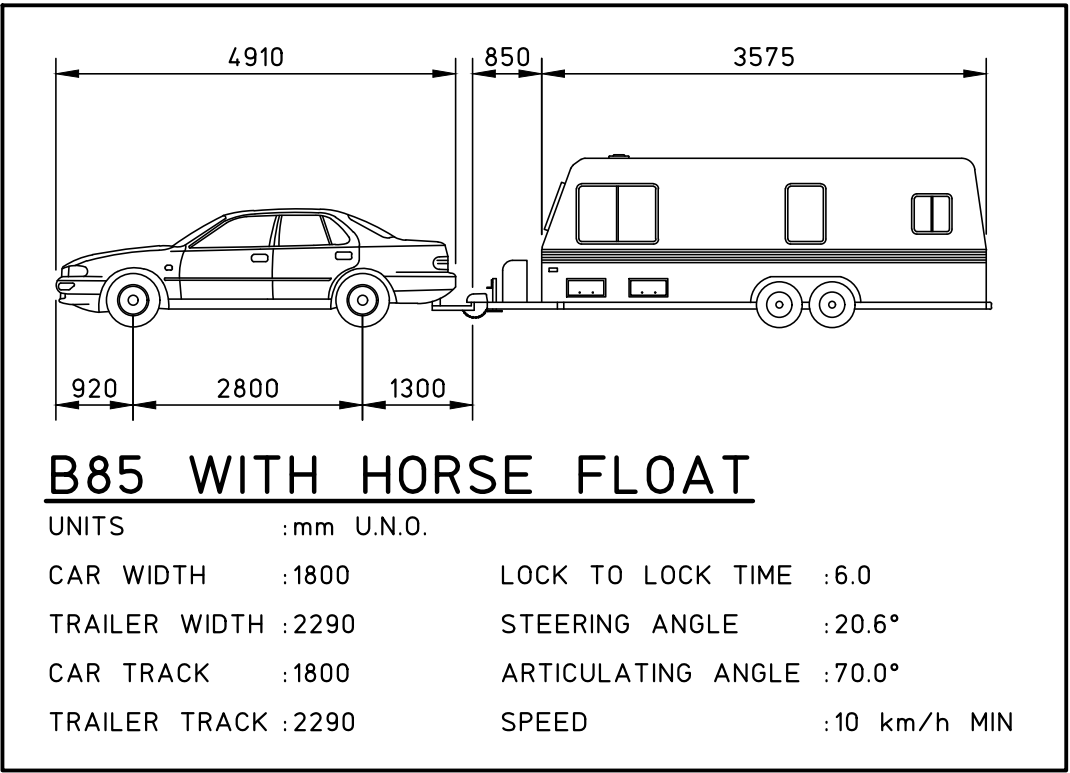

|                                                                       |                  |      |   |                                 |  |                                 |  |  |   |  |  |                      |  |                |  |
|-----------------------------------------------------------------------|------------------|------|---|---------------------------------|--|---------------------------------|--|--|---|--|--|----------------------|--|----------------|--|
| © Copyright MPC Consulting Engineers as date of issue                 |                  |      | COPYRIGHT   |                                 |  | CLIENT                          |  |  | PROJECT                                                                                                  |  |  | DO NOT SCALE DRAWING |  |                |  |
| THIS DRAWING IS NOT TO BE USED FOR CONSTRUCTION UNLESS ENDORSED BELOW |                  |      | The concepts and information contained in this document are the copyright of MPC Consulting Engineers. Use or copying of the document in whole or in part without the written permission of MPC Consulting Engineers constitutes an infringement of copyright. |                                 |  | NEWCASTLE JOCKEY CLUB LTD       |  |  | PROPOSED CHATHAM STREET STABLES DEVELOPMENT AT; NEWCASTLE JOCKEY CLUB No.100 DARLING STREET, BROADMEADOW |  |  | DRAWN C.H.           |  | ENGINEER B.C.  |  |
| 3 REVISED DEVELOPMENT APPLICATION                                     |                  |      |   |                                 |  | TITLE TURNING PATH PLAN SHEET 5 |  |  |   |  |  | No in SET 5          |  | SHEET A1       |  |
| 2 DEVELOPMENT APPLICATION                                             |                  |      |   |                                 |  |                                 |  |  |   |  |  | JOB No 16-548.CH     |  | DRAWING No T05 |  |
| 1 CLIENT REVIEW                                                       |                  |      |   |                                 |  |                                 |  |  |   |  |  |                      |  | ISSUE 3        |  |
| 0 CLIENT REVIEW                                                       |                  |      |   |                                 |  |                                 |  |  |   |  |  |                      |  |                |  |
| ISSUE                                                                 | REASON FOR ISSUE | DATE | DATE OF RELEASE   | RESPONSIBLE PRINCIPAL SIGNATURE |  | ISSUE                           |  |  |   |  |  |                      |  |                |  |



Level 1,  
18 Telford Street,  
NEWCASTLE EAST, NSW 2300  
PO BOX 553  
THE JUNCTION, NSW 2291  
Tel: (02) 4927 5566  
Fax: (02) 4927 5577  
Email: admin@mpceng.com.au  
Web: www.mpceng.com.au  
A.C.N. 098 542 575

FULL SIZE ON ORIGINAL 0 1 2 3 4 5 6 7 8 9 10 11 12 13 14 15 cm