
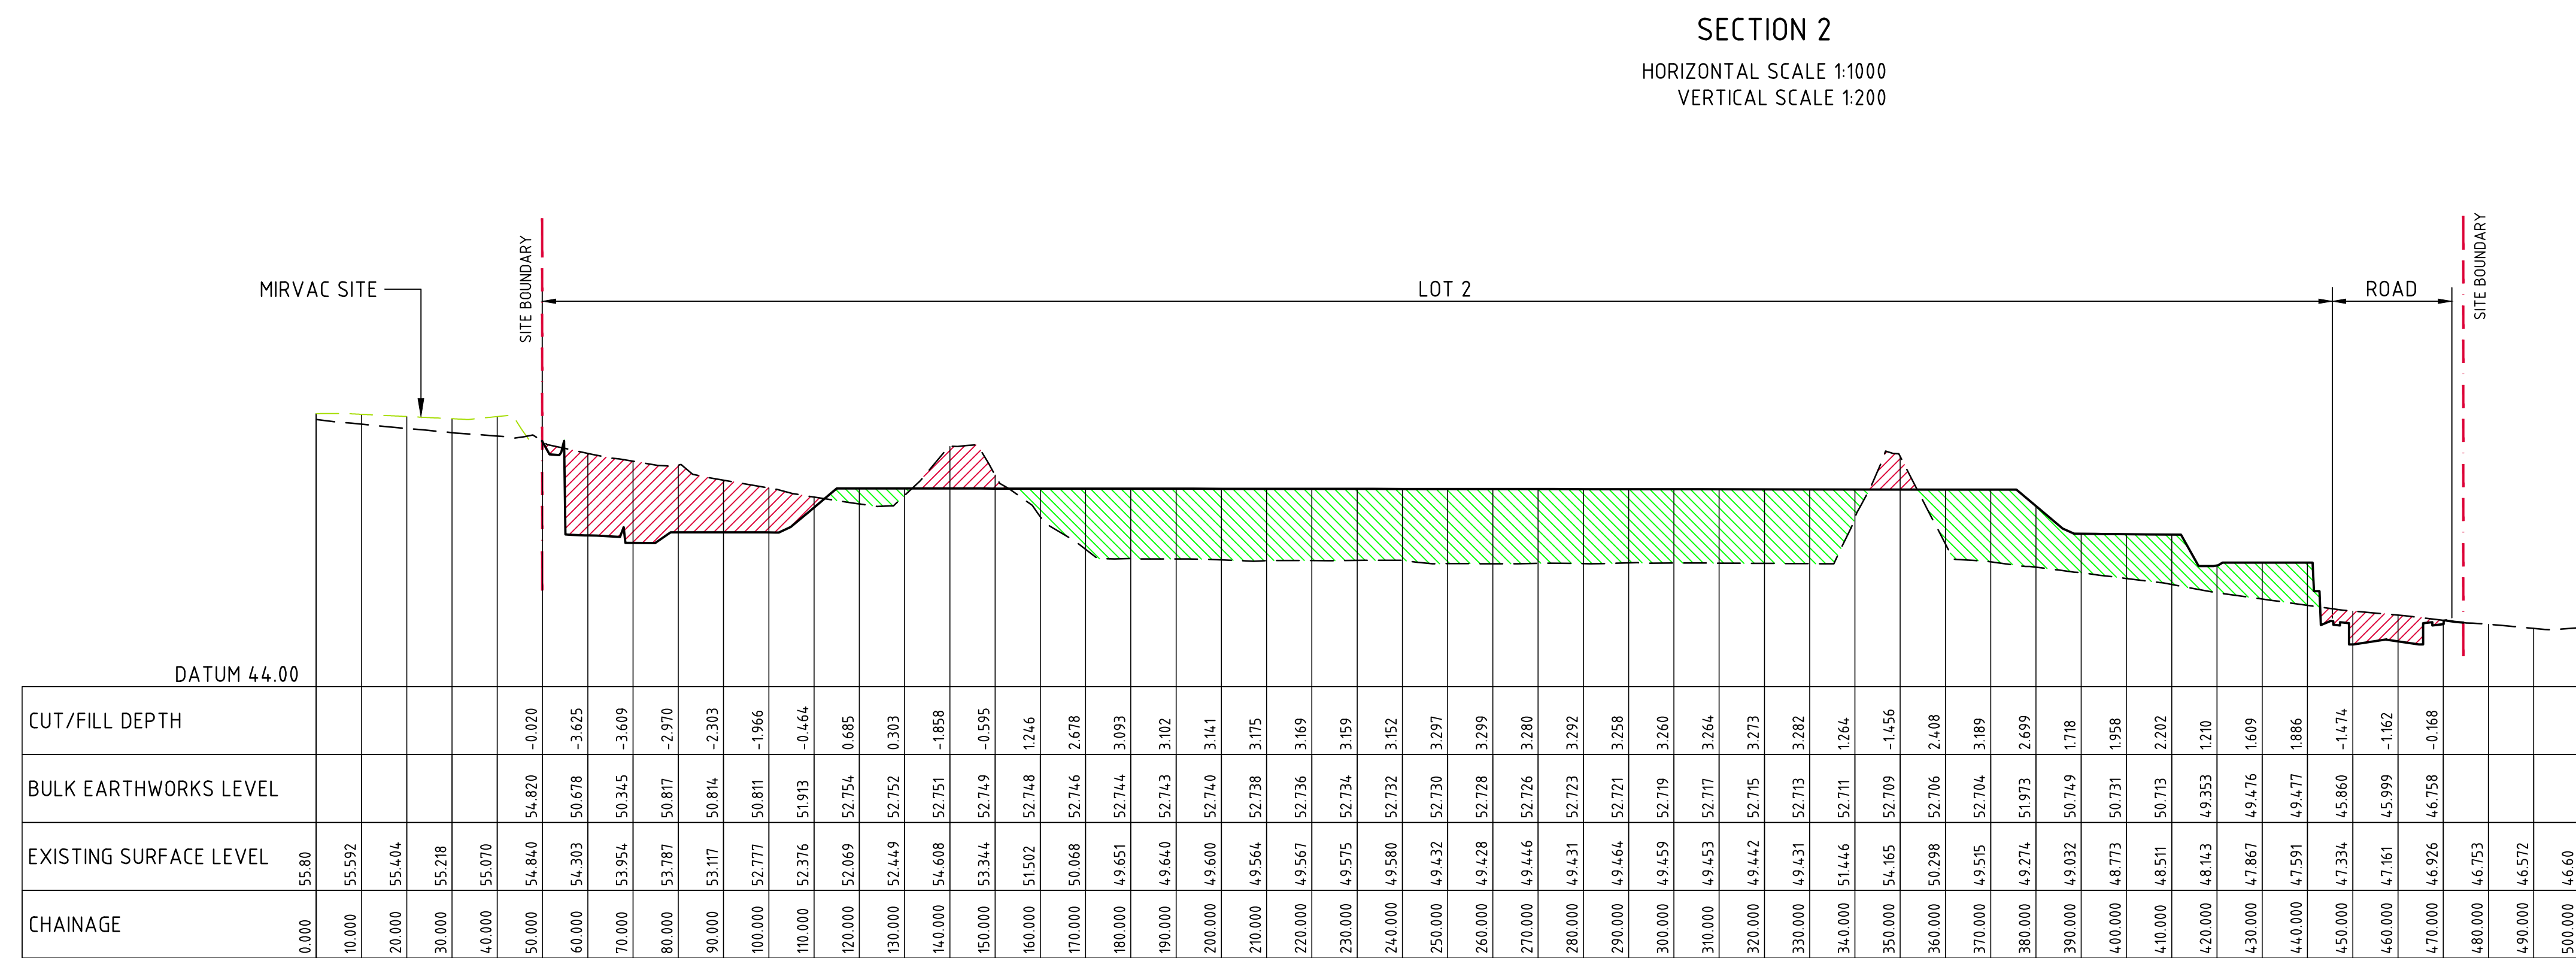
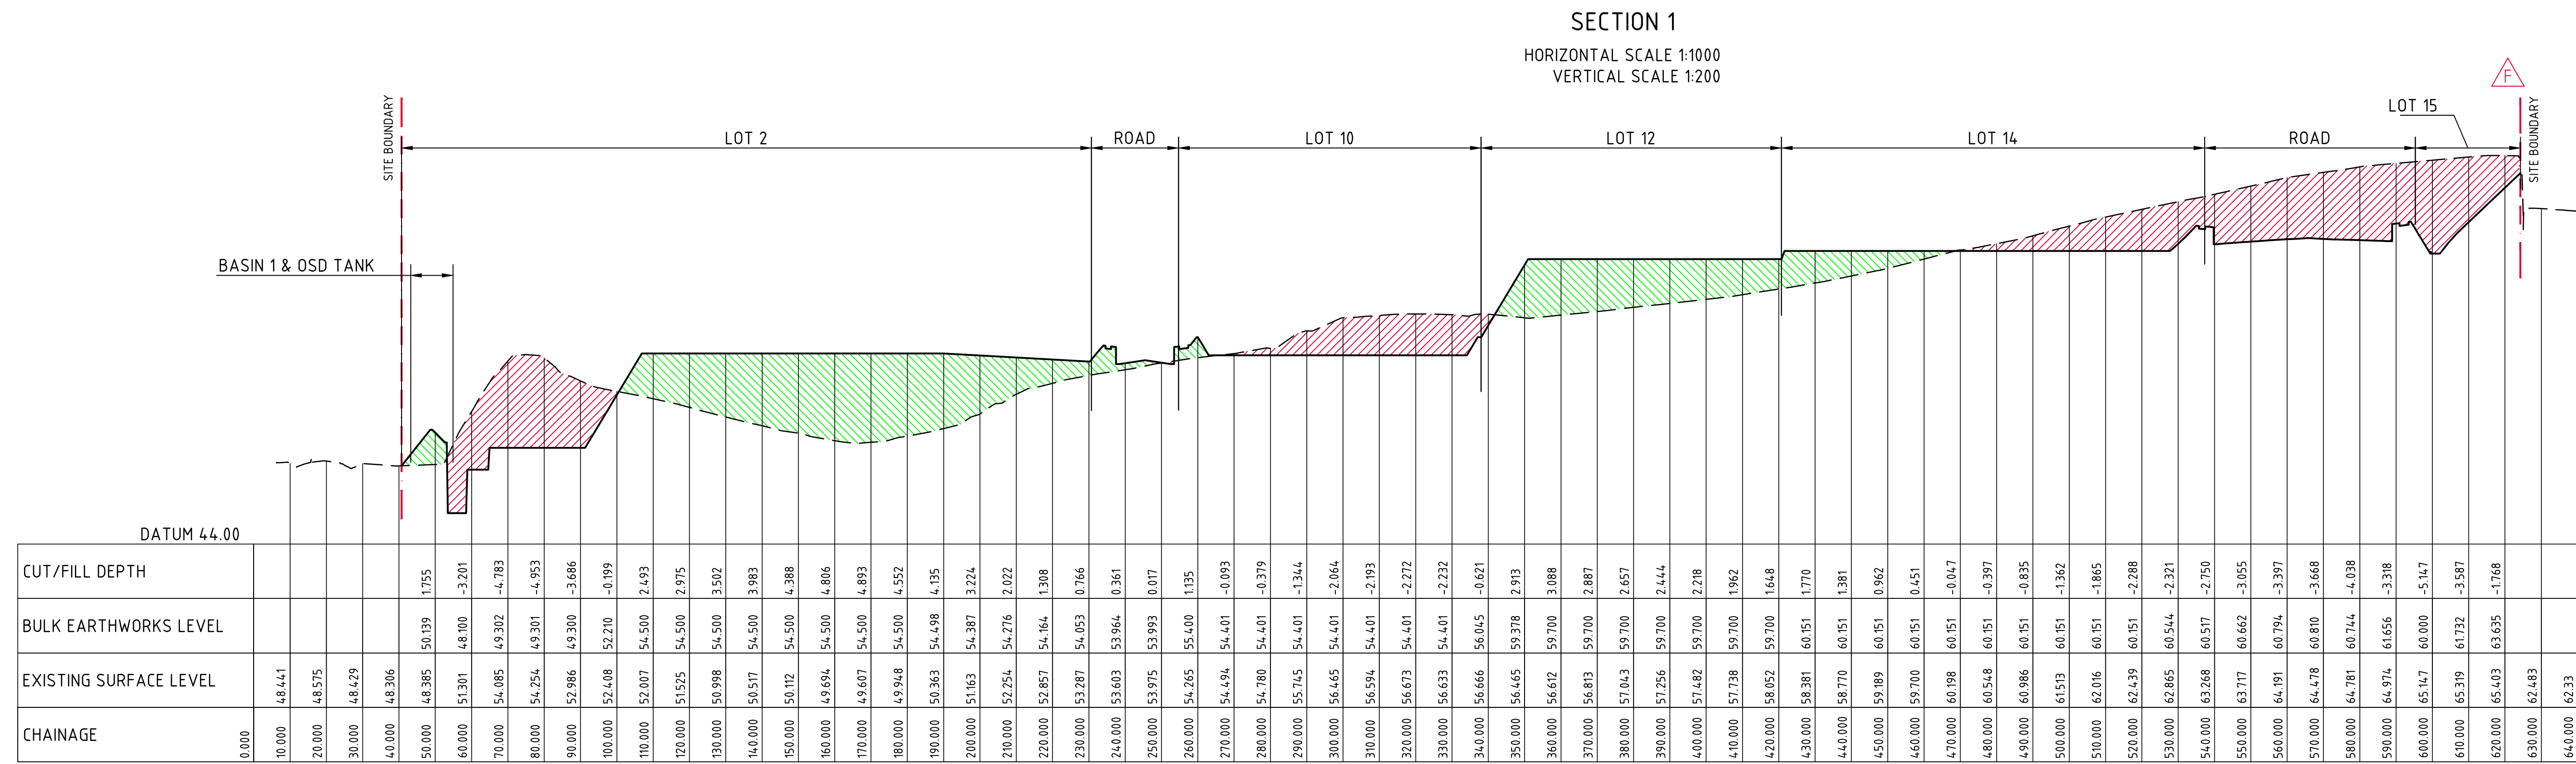
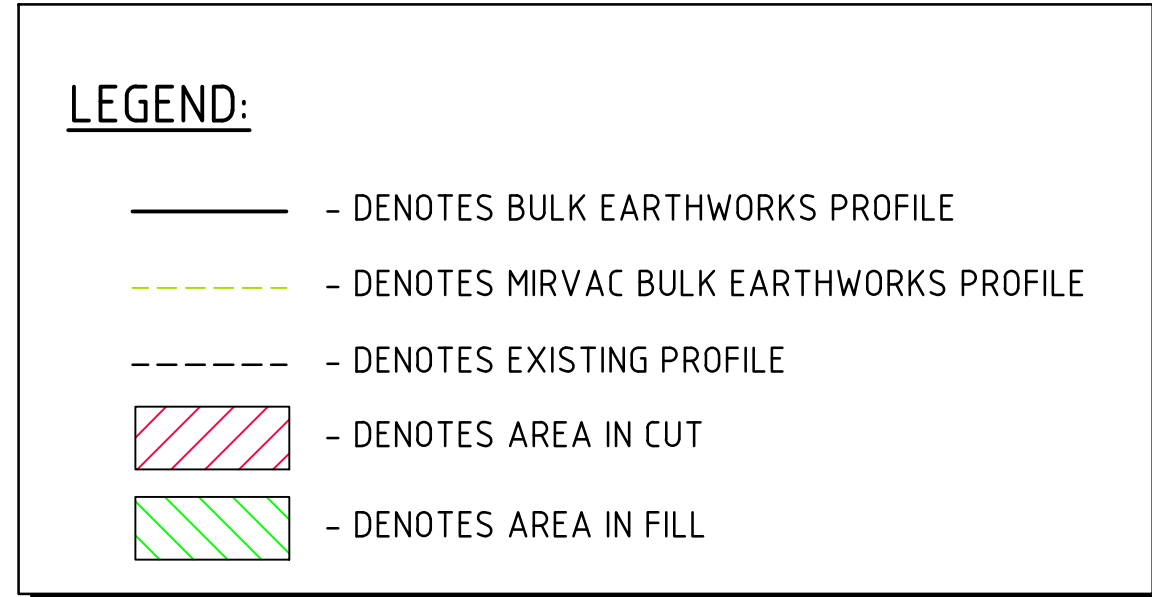


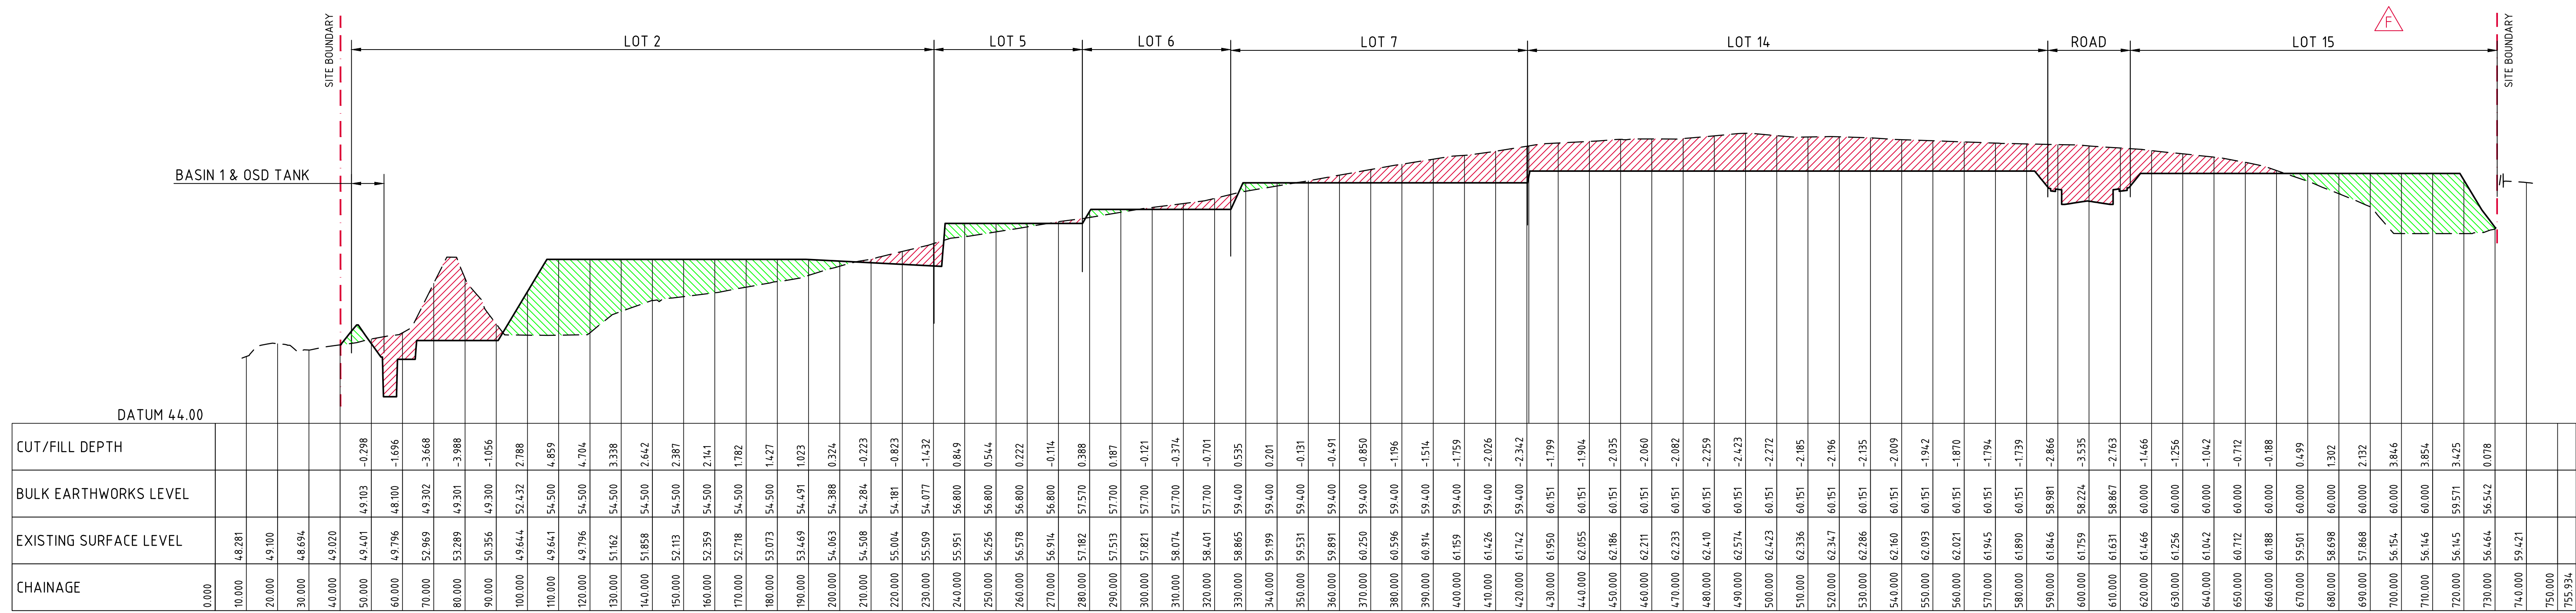

FOR STATE SIGNIFICANT DEVELOPMENT APPLICATION

FOR STATE SIGNIFICATION DEVELOPMENT APPLICATION	30.03.22	F
ISSUED FOR INFORMATION	25.03.22	E
ISSUED FOR PRELIMINARY ONLY	11.03.22	D
ISSUED FOR STATE SIGNIFICANT DEVELOPMENT APPLICATION	02.07.21	C
ISSUED FOR PRELIMINARY ONLY	25.06.21	B
ISSUED FOR PRELIMINARY ONLY	01.04.21	A
AMENDMENTS	DATE	ISSUE

PROJECT MANAGER	
ProjectStrategy	

ARCHITECT	
netellonitrite	

CLIENT	
ALTIS	
PROPERTY PARTNERS	

PROJECT ACCESS LOGISTICS PARK 884-928 MAMRE ROAD KEMPS CREEK, NSW					 CONSULT AUSTRALIA	
DESIGNED DS	DRAWN JB	DATE AUG '20	CHECKED MW	SIZE A0	SCALE AS SHOWN	CAD REF: C01402100-SSDA350

COSTIN ROE CONSULTING PTY LTD.	
Consulting Engineers	
Level 1, 9 Windmill Street	
Wahia Bay, Sydney NSW 2000	
Tel: (02) 8851-7899 Fax: (02) 8841-3731	
email: mail@costinroe.com.au	

PRECISION	COMMUNICATION	ACCOUNTABILITY
-----------	---------------	----------------

DRAWING TITLE	BULK EARTHWORKS SECTIONS
SHEET 1	
DRAWING NO.	C01402100-SSDA350
ISSUE	1