


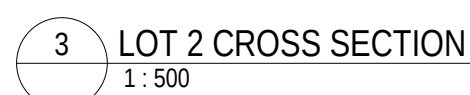

2 LOT 2 BUILDING ENVELOPE -3D VIEW

 BUILDING ENVELOPE
ENCROACHED 20m HEIGHT LIMIT

Builder and/or subcontractors shall verify all project dimensions before commencing on-site work or off-site fabrication. Figured dimensions shall take precedence over scaled dimensions. This drawing is copyright and cannot be reproduced in whole or in part or by any medium without the written permission of Nettleton Tribe Partnership Pty Ltd.