


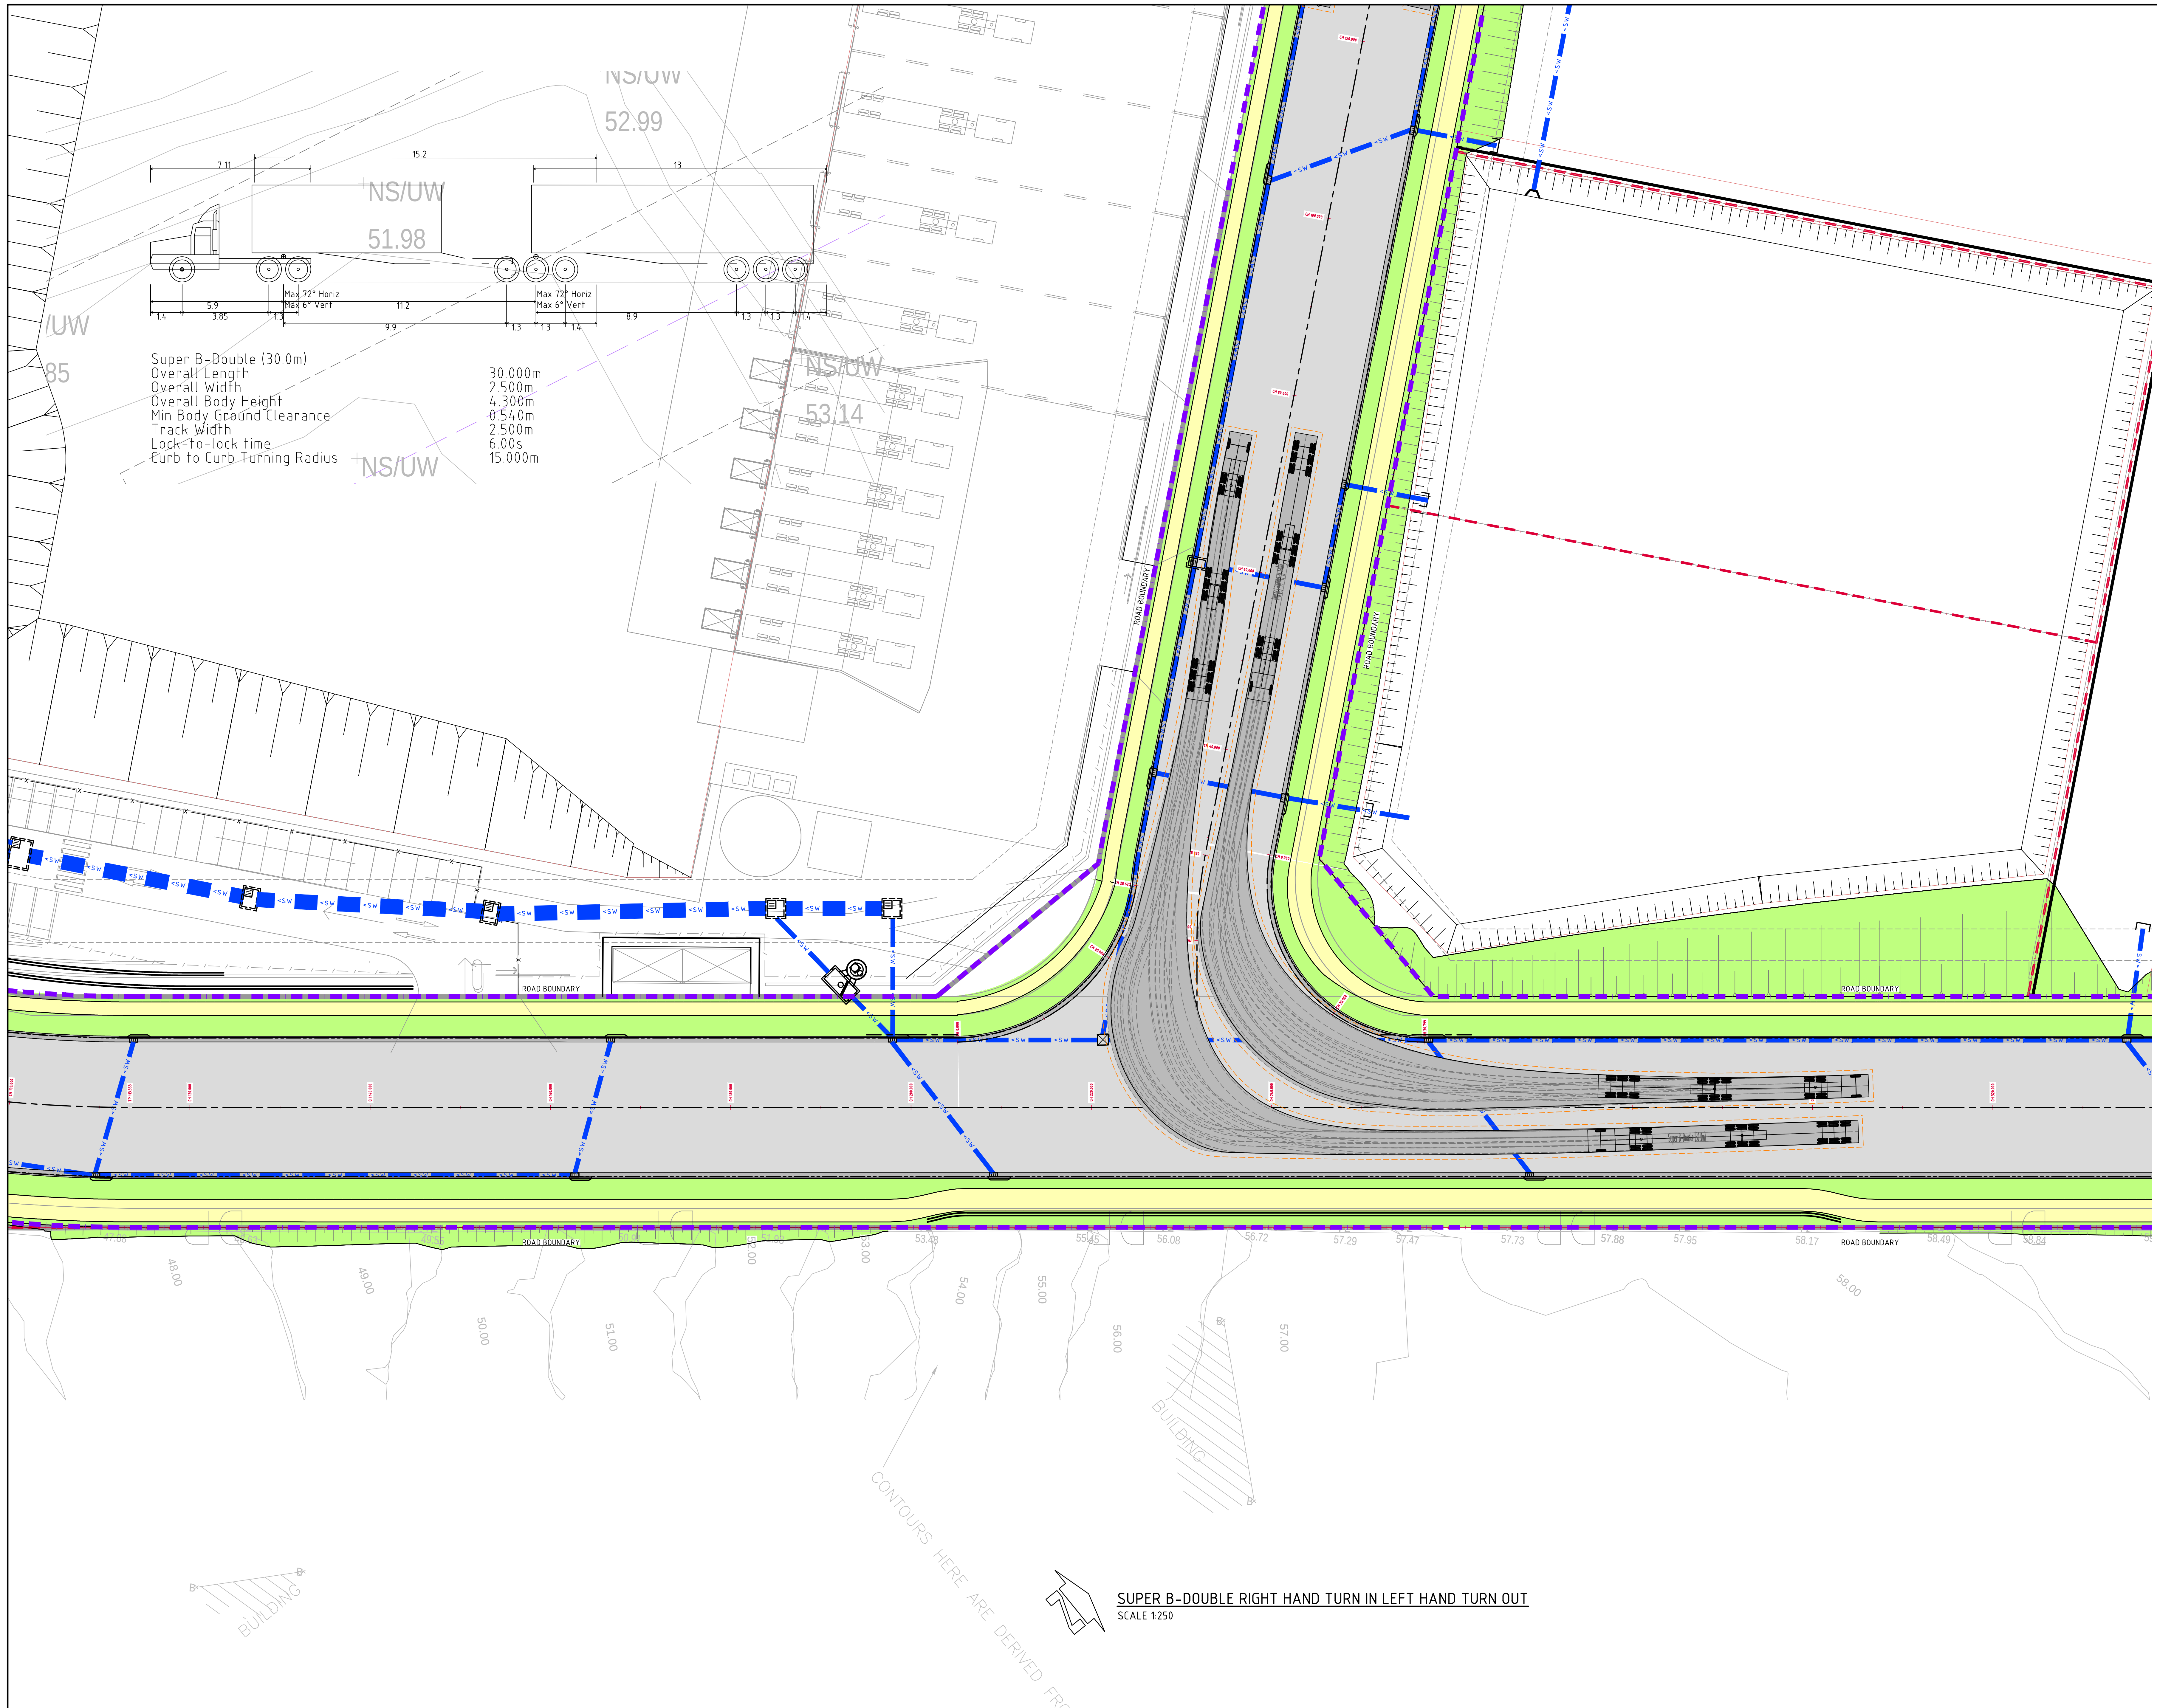


LEGEND:

PROPOSED SPLITTER ISLAND

SWEPT PATH NOTE:
ASSUMED SPEED 5km/h.

VEHICLE CENTRELINE
 VEHICLE BODY PATH
 VEHICLE TYRE PATH
 VEHICLE BODY PATH 500mm CLEARANCE

NOTE:
THIS PLAN HAS BEEN PRODUCED USING VEHICLE MODELLING COMPUTER SOFTWARE AUTODESK VEHICLE TRACKING. THE VEHICLES ADOPTED ARE BASED UPON VEHICLE DATA PROVIDED BY THE SOFTWARE FOR AUSTRROADS & AS2890.

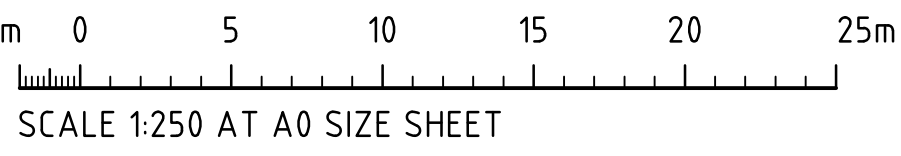

FOR STATE SIGNIFICANT DEVELOPMENT APPLICATION