


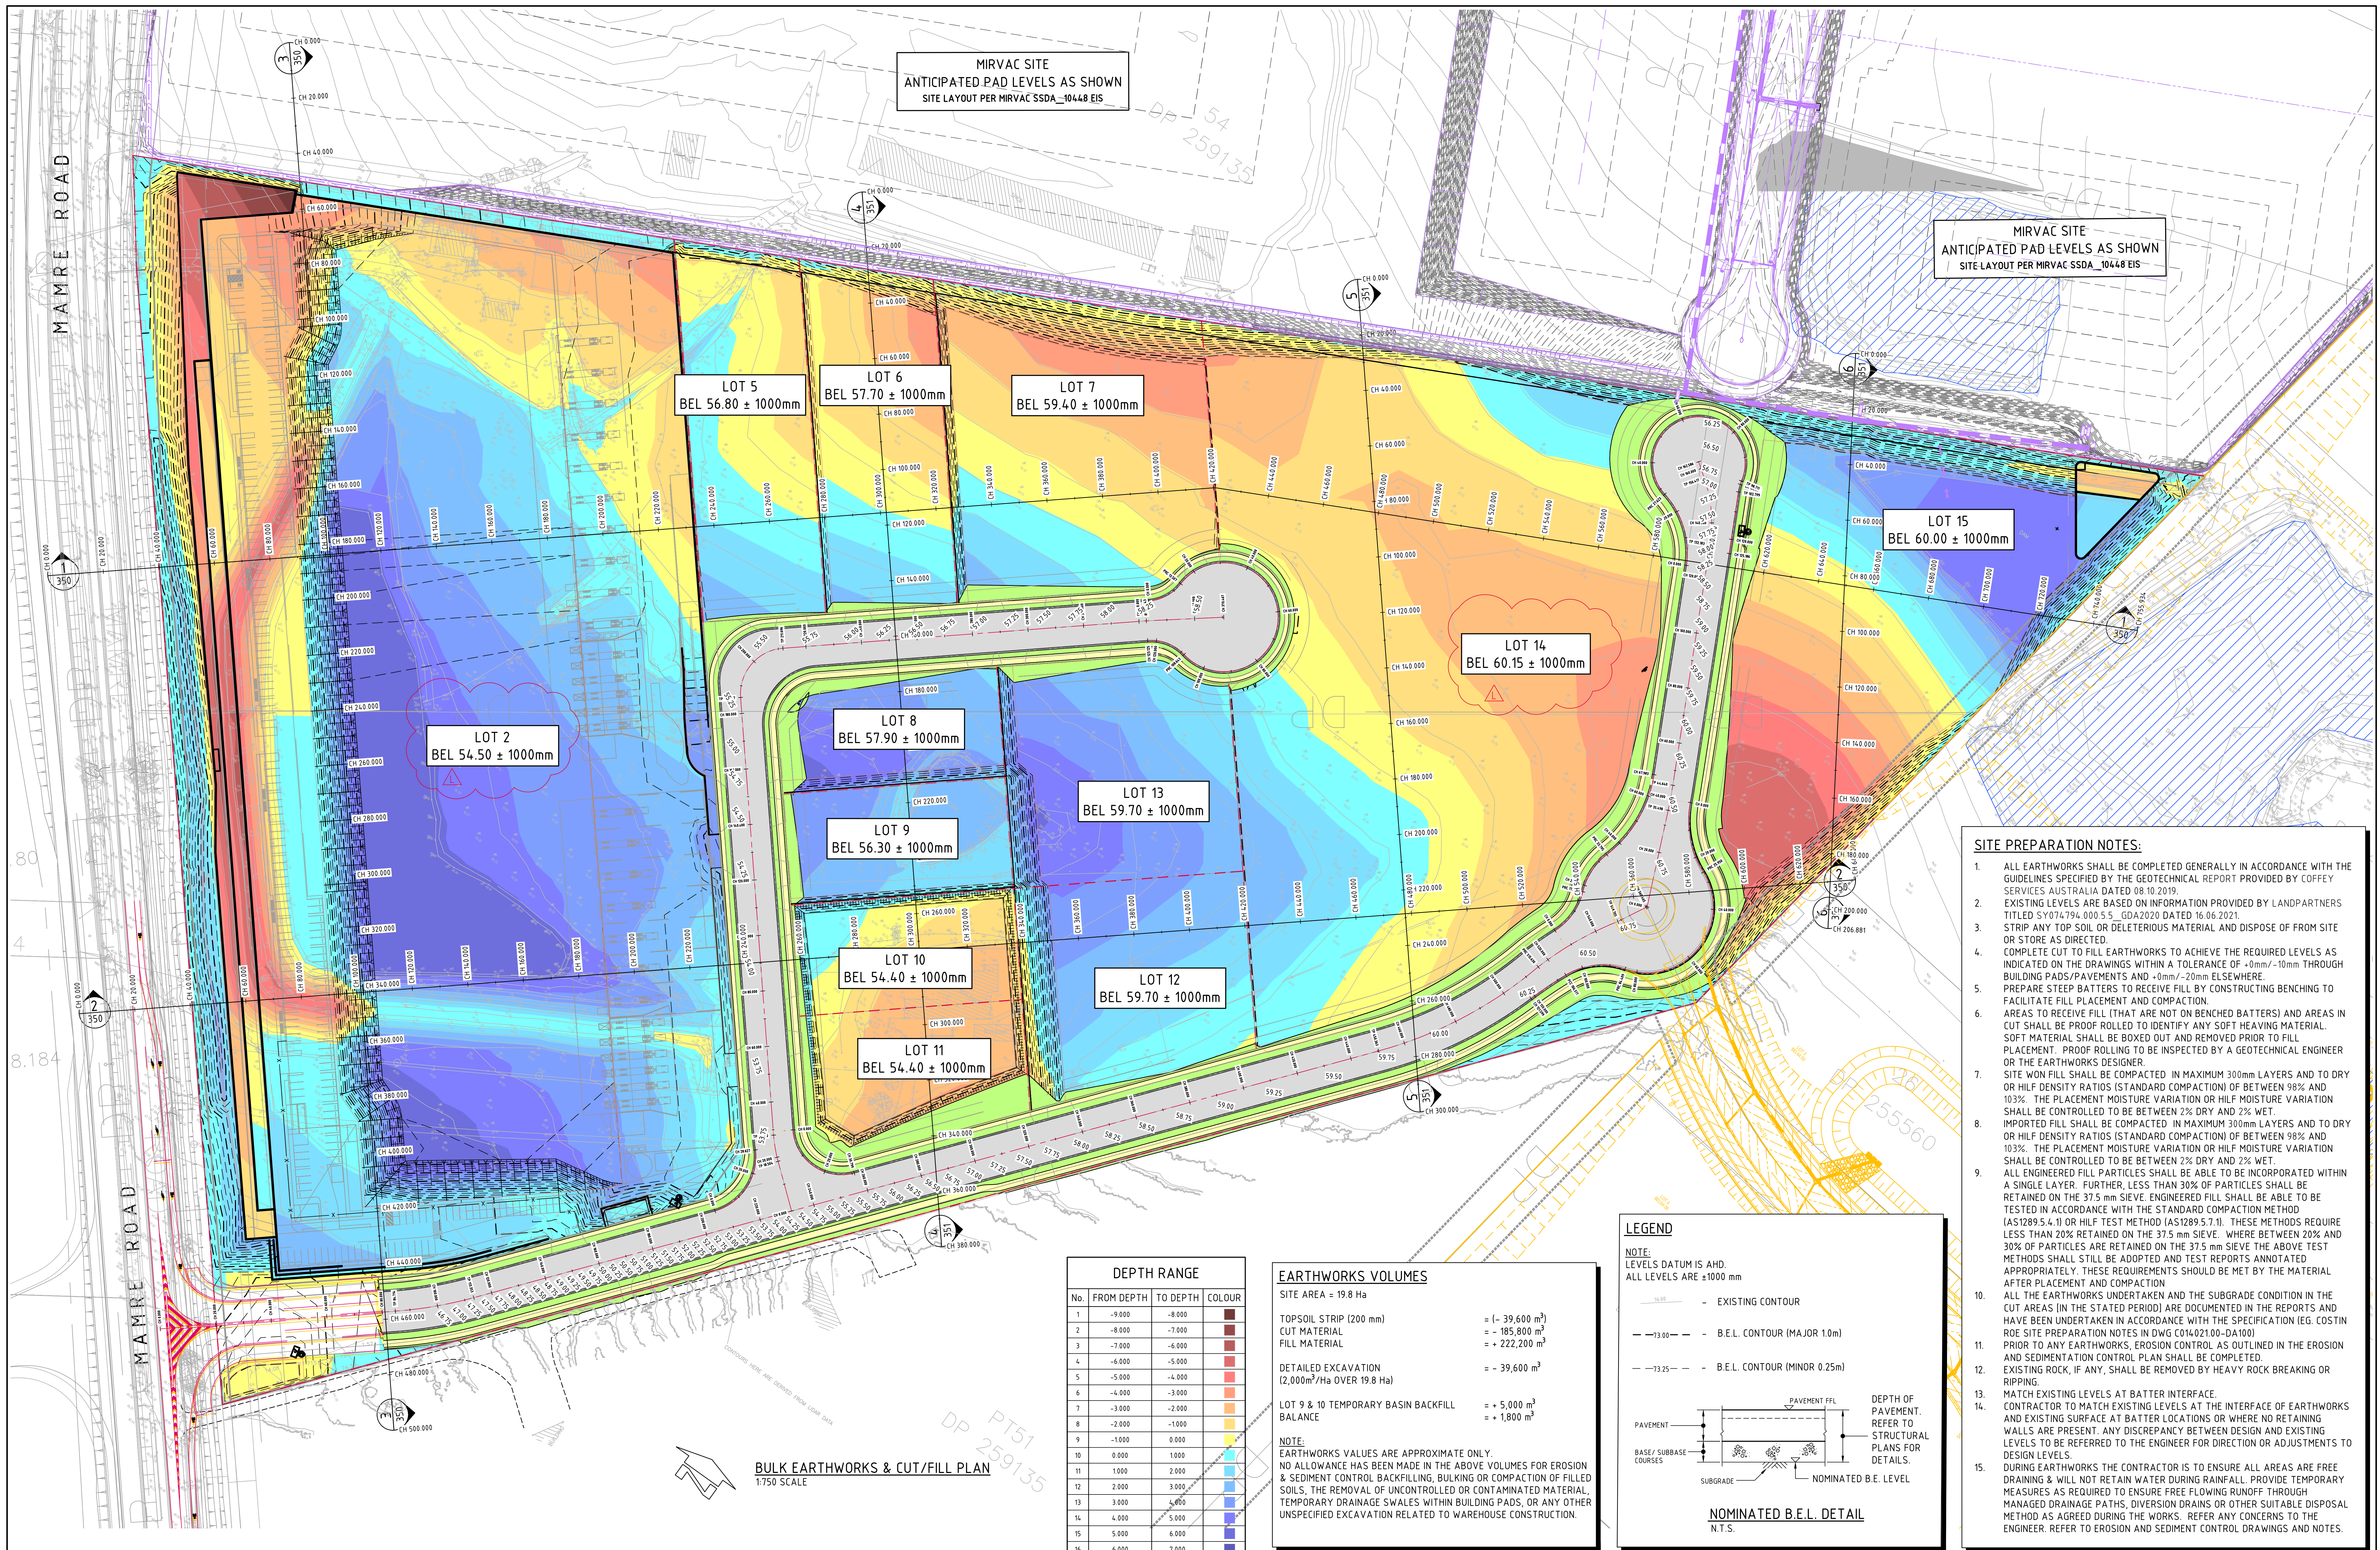

FOR STATE SIGNIFICANT DEVELOPMENT APPLICATION

PRELIMINARY ISSUE ONLY	11.03.22	G	FOR STATE SIGNIFICATION DEVELOPMENT APPLICATION	08.12.22	M
ISSUED FOR STATE SIGNIFICATION DEVELOPMENT APPLICATION	02.07.21	F	FOR STATE SIGNIFICATION DEVELOPMENT APPLICATION	23.11.22	L
PRELIMINARY ISSUE ONLY	25.06.21	E	FOR STATE SIGNIFICATION DEVELOPMENT APPLICATION	15.09.22	K
PRELIMINARY ISSUE ONLY	01.04.21	D	FOR STATE SIGNIFICATION DEVELOPMENT APPLICATION	07.09.22	J
PRELIMINARY ISSUE ONLY	25.03.21	C	FOR STATE SIGNIFICATION DEVELOPMENT APPLICATION	30.03.22	I
PRELIMINARY ISSUE ONLY	19.03.21	B	ISSUED FOR INFORMATION	25.03.22	H
AMENDMENTS	DATE	ISSUE	AMENDMENTS	DATE	ISSUE

PROJECT MANAGER
ProjectStrategy

ARCHITECT
netllor

CLIENT
ALTIS
PROPERTY PARTNERS

PROJECT
ACCESS LOGISTICS PARK
884-928 MAMRE ROAD
KEMPS CREEK, NSW
DESIGNED: [] DATE: []
CHECKED: [] DATE: []
SCALE: [] AS SHOWN
CADD REF: []

COSTIN ROE CONSULTING PTY LTD.
Consulting Engineers
Level 1, 8 Windmill Street
Wahia Bay, Sydney NSW 2000
Tel: (02) 8551-7899 Fax: (02) 8541-3721
email: mail@costinroe.com.au

Costin Roe Consulting
PRECISION | COMMUNICATION | ACCOUNTABILITY

DRAWING TITLE
BULK EARTHWORKS & CUT/FILL PLAN
DRAWING NO: **C014021.00-SSDA300**
ISSUE: **M**