



5 SHADOW DIAGRAM EXISTING SEPTEMBER 23 / MARCH 21 - 10AM 1
1 : 1000

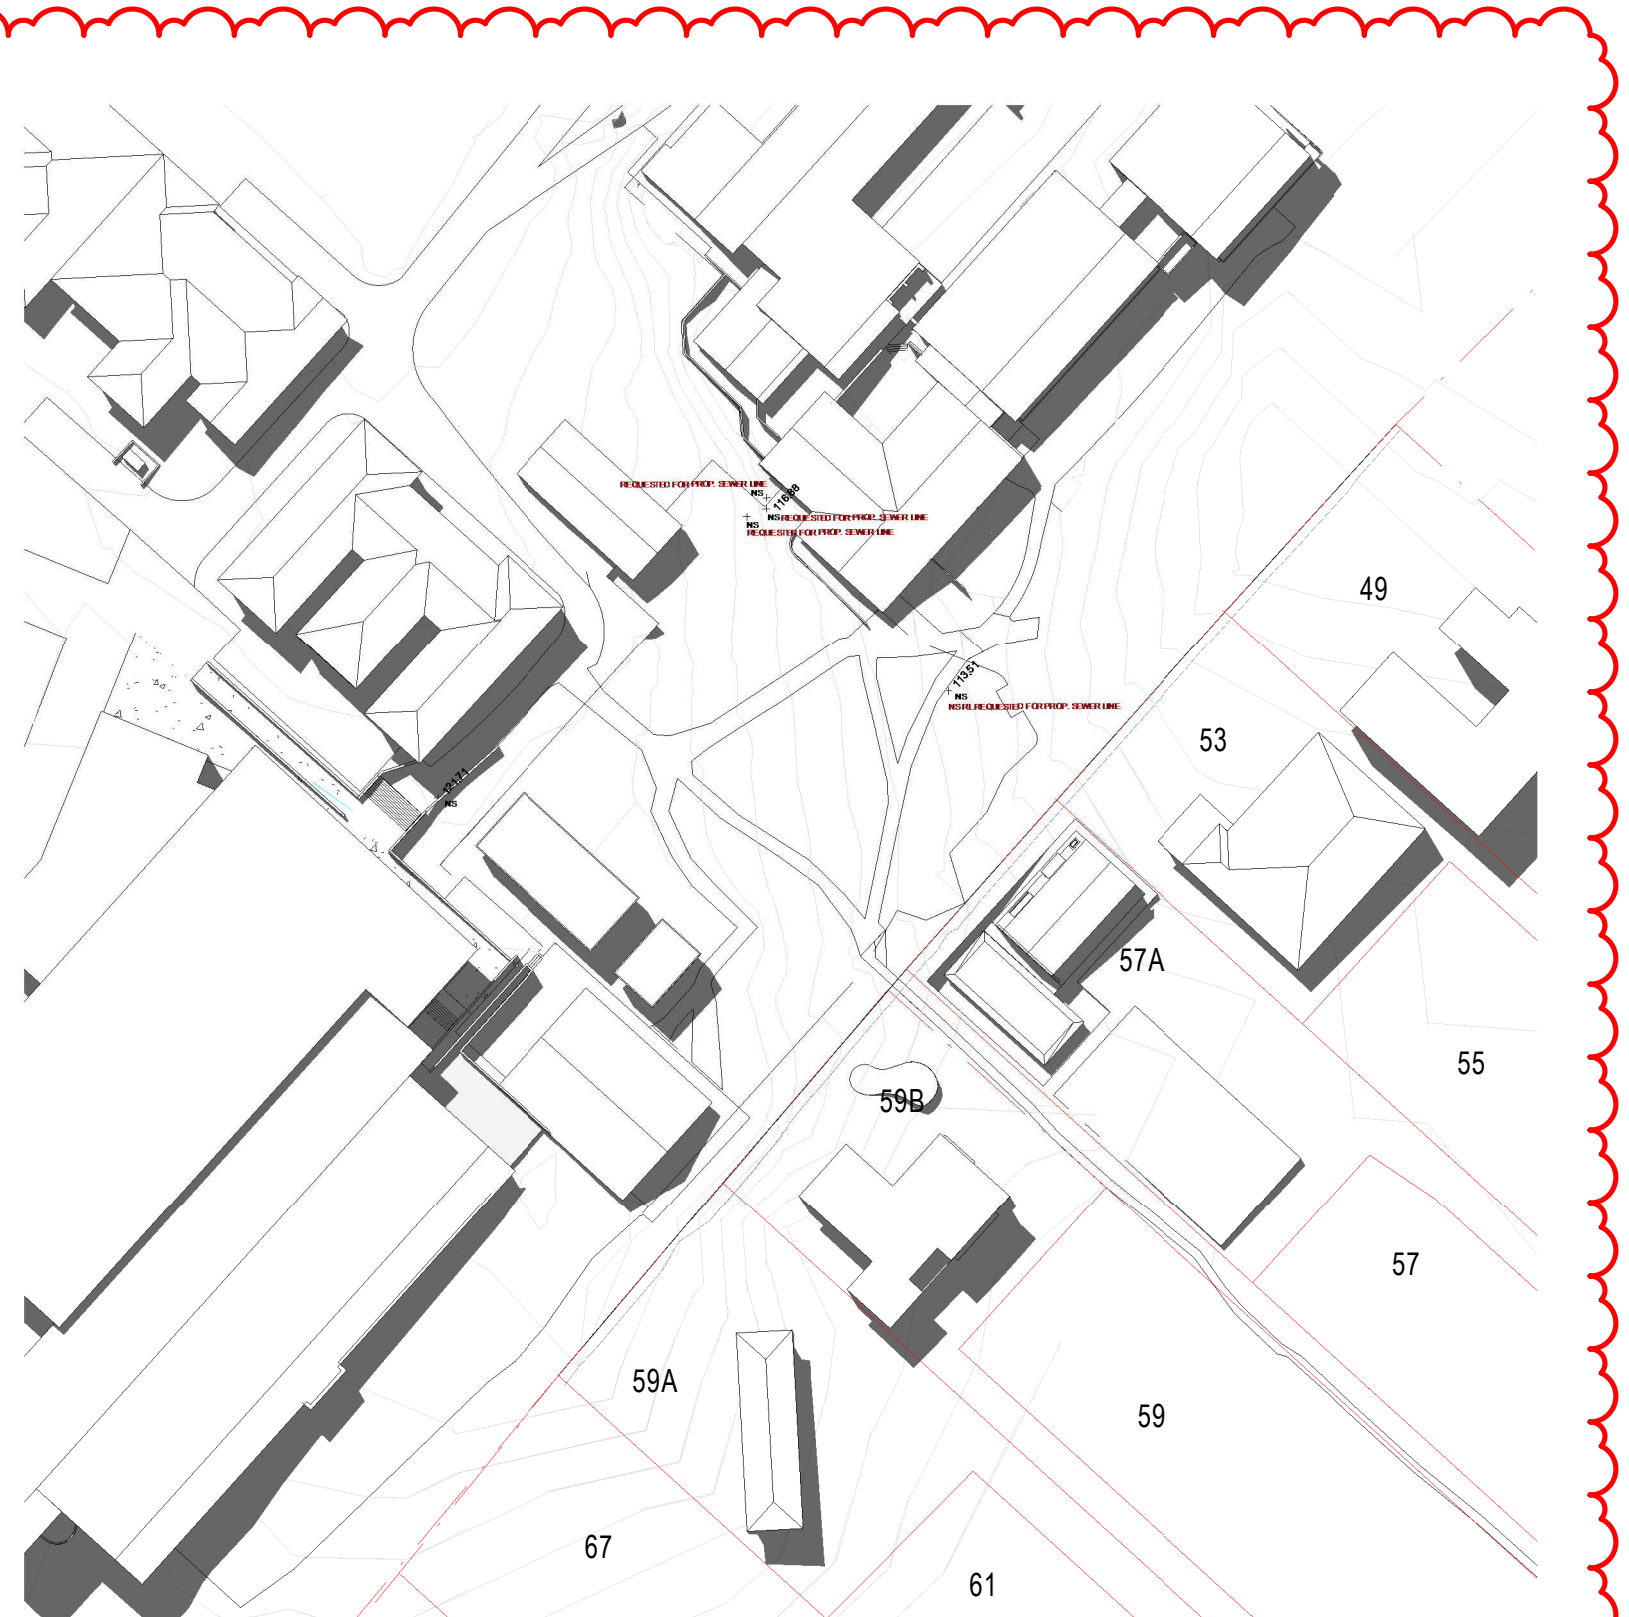


4 SHADOW DIAGRAM EXISTING SEPTEMBER 23 / MARCH 21 - 11AM 1
1 : 1000




6 SHADOW DIAGRAM EXISTING SEPTEMBER 23 / MARCH 21 - 1PM 1
1 : 1000

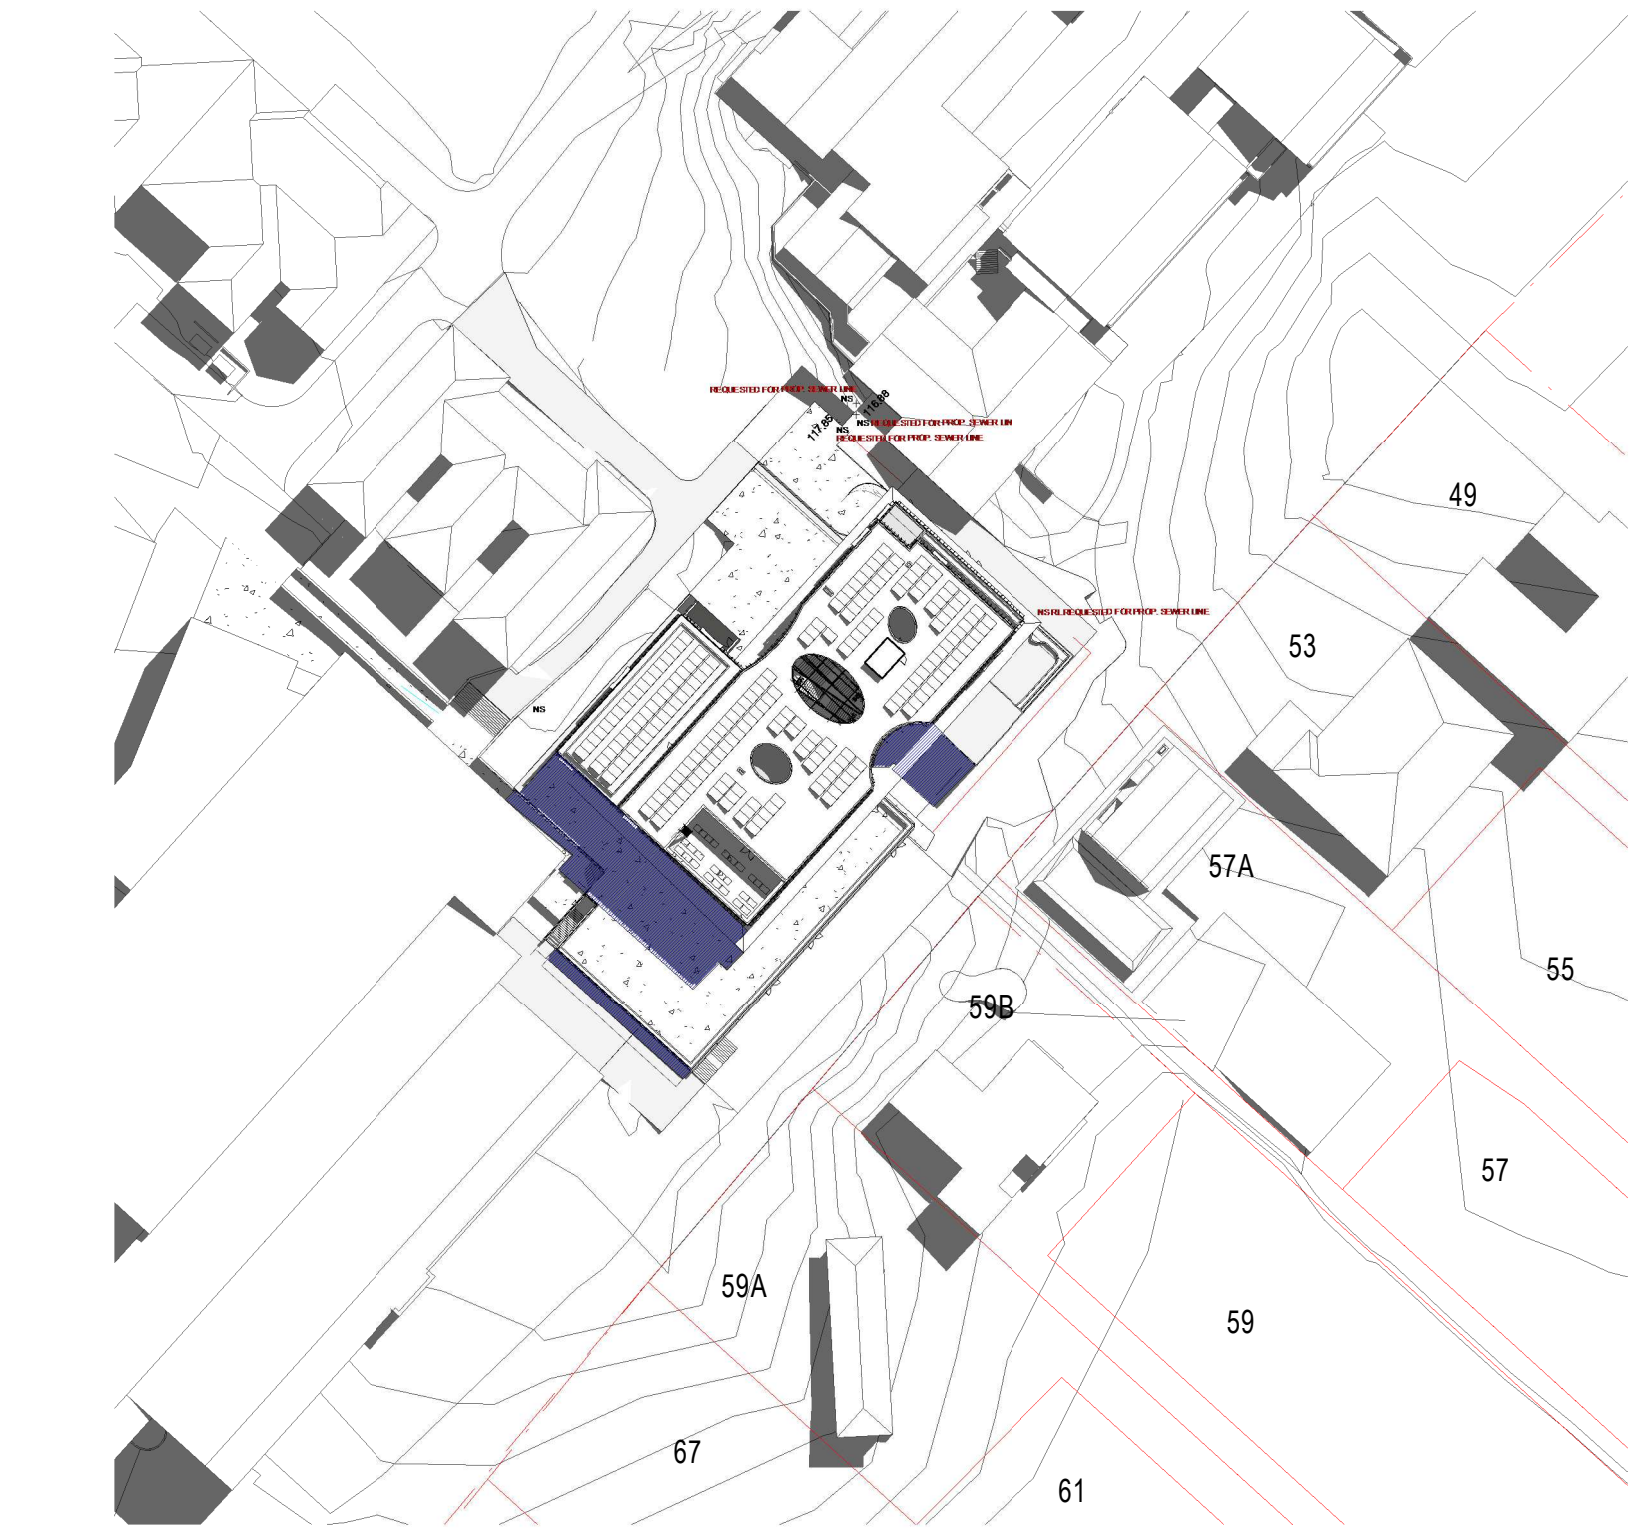

2 SHADOW DIAGRAM PROPOSED SEPTEMBER 23 / MARCH 21 - 10AM 1
1 : 1000

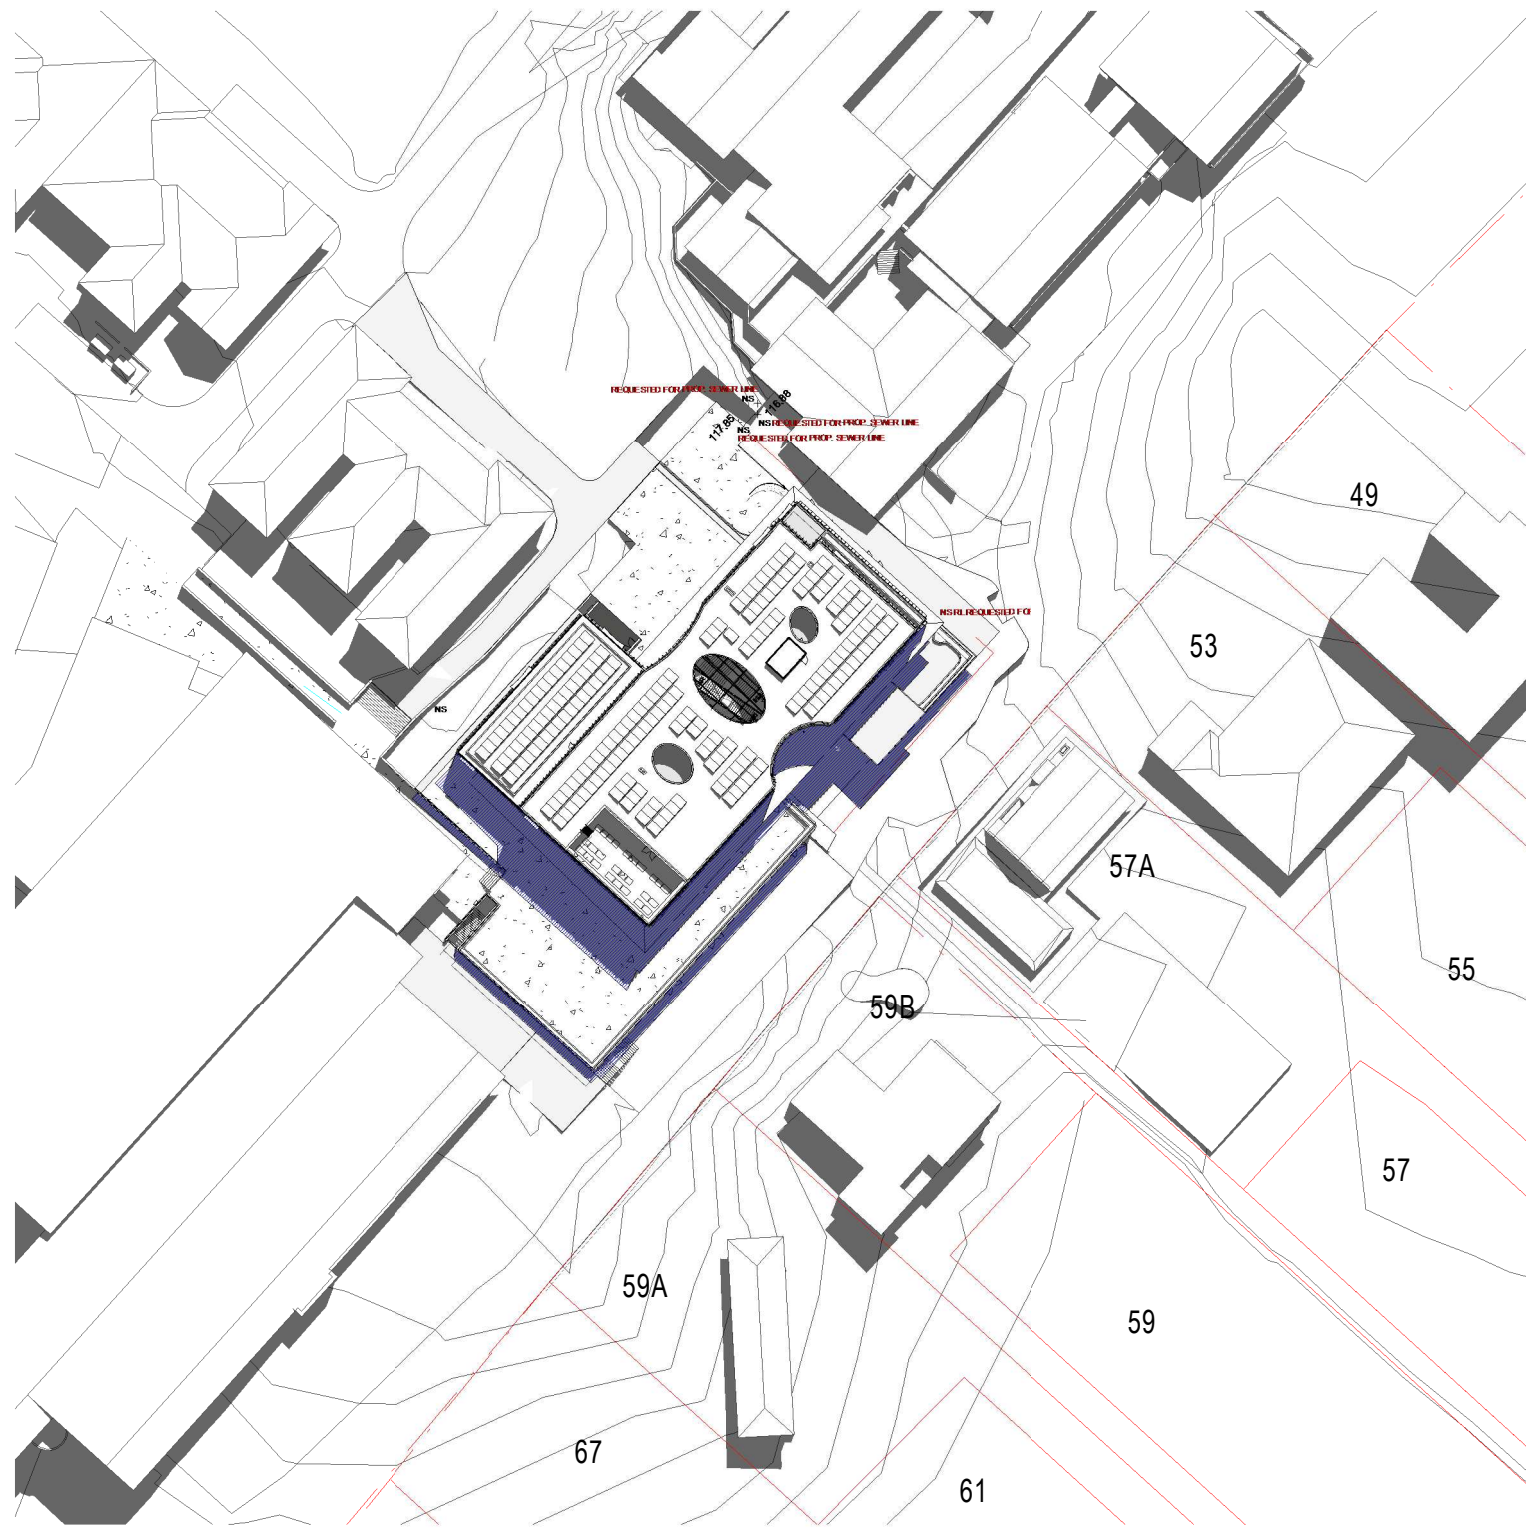

1 SHADOW DIAGRAM PROPOSED SEPTEMBER 23 / MARCH 21 - 11AM 1
1 : 1000

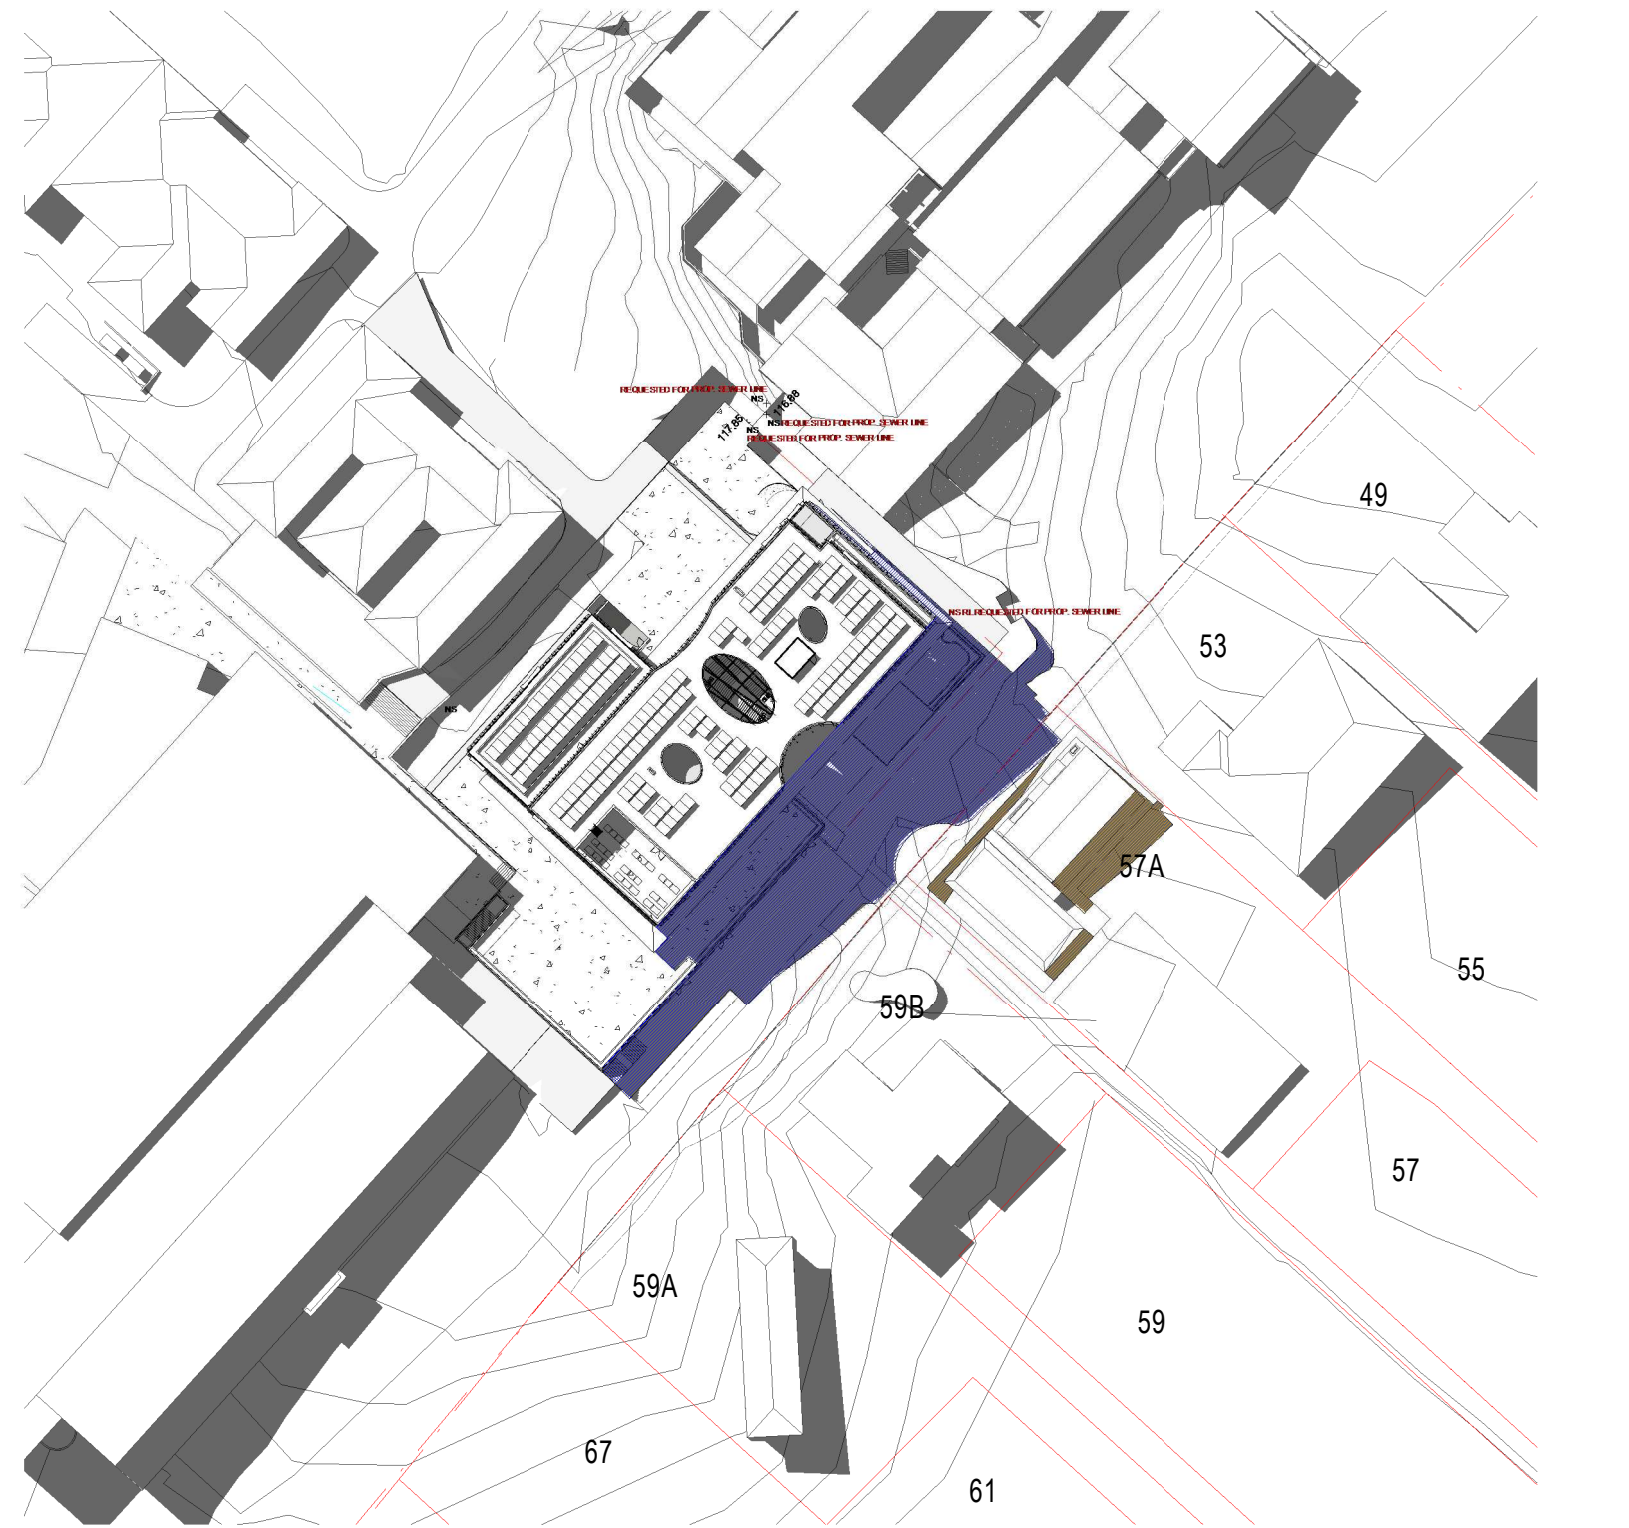

3 SHADOW DIAGRAM PROPOSED SEPTEMBER 23 / MARCH 21 - 2 PM
1 : 1000