

**INTELLECTUAL PROPERTY**  
 COPYRIGHT BVN ARCHITECTURE PTY LIMITED. UNLESS OTHERWISE AGREED IN WRITING ALL RIGHTS TO THIS DOCUMENT ARE SUBJECT TO PAYMENT IN FULL OF ALL B.V.N. CHARGES. THIS DOCUMENT MAY ONLY BE USED FOR THE EXPRESS PURPOSE AND PROJECT FOR WHICH IT HAS BEEN CREATED AND DELIVERED. AS NOTIFIED IN WRITING BY BVN AND THIS DOCUMENT MAY NOT BE OTHERWISE USED OR COPIED. ANY UNAUTHORIZED USE OF THIS DOCUMENT IS AT THE USER'S SOLE RISK AND WITHOUT LIMITING BVN'S RIGHTS THE USER RELEASES AND INDEMNIFIES BVN FROM AND AGAINST ALL LOSS SO ARISING.

**NOTE**  
 CONTRACTOR TO CHECK AND VERIFY ALL DIMENSIONS ON SITE PRIOR TO COMMENCEMENT OF WORK OR PREPARATION OF SHOP DRAWINGS. DO NOT SCALE THIS DRAWING.

ISSUE	DATE	FOR
1	14/04/21	For Information
2	28/05/21	For Information
3	02/06/21	For Information
4	07/06/21	For Information
5	25/06/21	Issue for Schematic Design
6	07/07/21	For Information
7	09/07/21	For Information
8	26/07/21	SSDA Draft
9	18/08/21	SSDA Issue
10	24/09/21	SSDA Issue
11	04/04/22	Revised SSDA Issue
12	05/04/22	Revised SSDA Issue
13	03/05/22	Revised SSDA Issue

CONSULTANT  
**STANTEC**  
 TEL 02 9493 9700

CONSULTANT  
**TTW**  
 TEL 02 9439 7288

CONSULTANT  
**PROCLUS ADVISORY**

CONSULTANT  
**WILLOW TREE PLANNING**  
 TEL 02 9929 6974  
 PROJECT MANAGER



**PYMBLE LADIES COLLEGE**  
 TEL 02 9855 7628  
 CLIENT

**PYMBLE LADIES COLLEGE**  
 PROJECT

**PYMBLE LADIES COLLEGE**  
 GREY HOUSE PRECINCT

BVN PROJECT NUMBER

2010018  
 DRAWING KEY

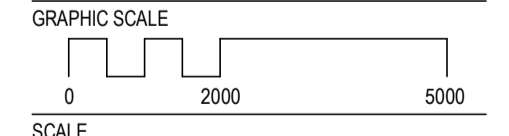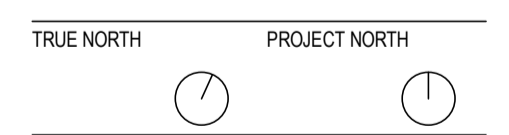

1:200@A1  
 STATUS

DESIGN DEVELOPMENT  
 DRAWING

GENERAL ARRANGEMENT  
 PLAN - LEVEL 04

ISSUE	NO.
AR-DA-B10-04-00	13



- |   |   |   |
|---|---|---|
| <span style="display:inline-block; width:15px; height:15px; background-color:#ADD8E6; border:1px solid black;"></span> AMENITIES | <span style="display:inline-block; width:15px; height:15px; background-color:#808080; border:1px solid black;"></span> HEALTH                 | <span style="display:inline-block; width:15px; height:15px; background-color:#66CDAA; border:1px solid black;"></span> OSHC     |
| <span style="display:inline-block; width:15px; height:15px; background-color:#3CB371; border:1px solid black;"></span> CIRC      | <span style="display:inline-block; width:15px; height:15px; background-color:#4169E1; border:1px solid black;"></span> HYDRAULICS             | <span style="display:inline-block; width:15px; height:15px; background-color:#A9A9A9; border:1px solid black;"></span> SERVICES |
| <span style="display:inline-block; width:15px; height:15px; background-color:#E0E0E0; border:1px solid black;"></span> COLA      | <span style="display:inline-block; width:15px; height:15px; background-color:#FFD700; border:1px solid black;"></span> JUNIOR SCHOOL          | <span style="display:inline-block; width:15px; height:15px; background-color:#ADD8E6; border:1px solid black;"></span> STAFF    |
| <span style="display:inline-block; width:15px; height:15px; background-color:#90EE90; border:1px solid black;"></span> COMM      | <span style="display:inline-block; width:15px; height:15px; background-color:#FFD700; border:1px solid black;"></span> JUNIOR SCHOOL BREAKOUT | <span style="display:inline-block; width:15px; height:15px; background-color:#FFD700; border:1px solid black;"></span> STEM     |
| <span style="display:inline-block; width:15px; height:15px; background-color:#DDA0DD; border:1px solid black;"></span> DANCE     | <span style="display:inline-block; width:15px; height:15px; background-color:#FF8C00; border:1px solid black;"></span> MECHANICAL             |   |
| <span style="display:inline-block; width:15px; height:15px; background-color:#D2B48C; border:1px solid black;"></span> ELC       |   |   |