



INTELLECTUAL PROPERTY
 COPYRIGHT BVN ARCHITECTURE PTY LIMITED. UNLESS OTHERWISE AGREED IN WRITING ALL RIGHTS TO THIS DOCUMENT ARE SUBJECT TO PAYMENT IN FULL OF ALL B.V.N. CHARGES. THIS DOCUMENT MAY ONLY BE USED FOR THE EXPRESS PURPOSE AND PROJECT FOR WHICH IT HAS BEEN CREATED AND DELIVERED. AS NOTIFIED IN WRITING BY BVN AND THIS DOCUMENT MAY NOT BE REPRODUCED, COPIED, OR ANY UNAUTHORIZED USE OF THIS DOCUMENT IS AT THE USER'S SOLE RISK AND WITHOUT LIMITING BVN'S RIGHTS THE USER RELEASES AND INDEMNIFIES BVN FROM AND AGAINST ALL LOSS OR DAMAGE.

NOTE
 CONTRACTOR TO CHECK AND VERIFY ALL DIMENSIONS ON SITE PRIOR TO COMMENCEMENT OF WORK OR PREPARATION OF SHOP DRAWINGS. DO NOT SCALE THIS DRAWING.

ISSUE	DATE	FOR
1	28/05/21	For Information
2	02/05/21	For Information
3	07/06/21	For Information
4	25/05/21	Issued for Schematic Design
5	26/07/21	SSDA Draft
6	24/09/21	SSDA Issue
7	04/04/22	Revised SSDA Issue
8	03/05/22	Revised SSDA Issue

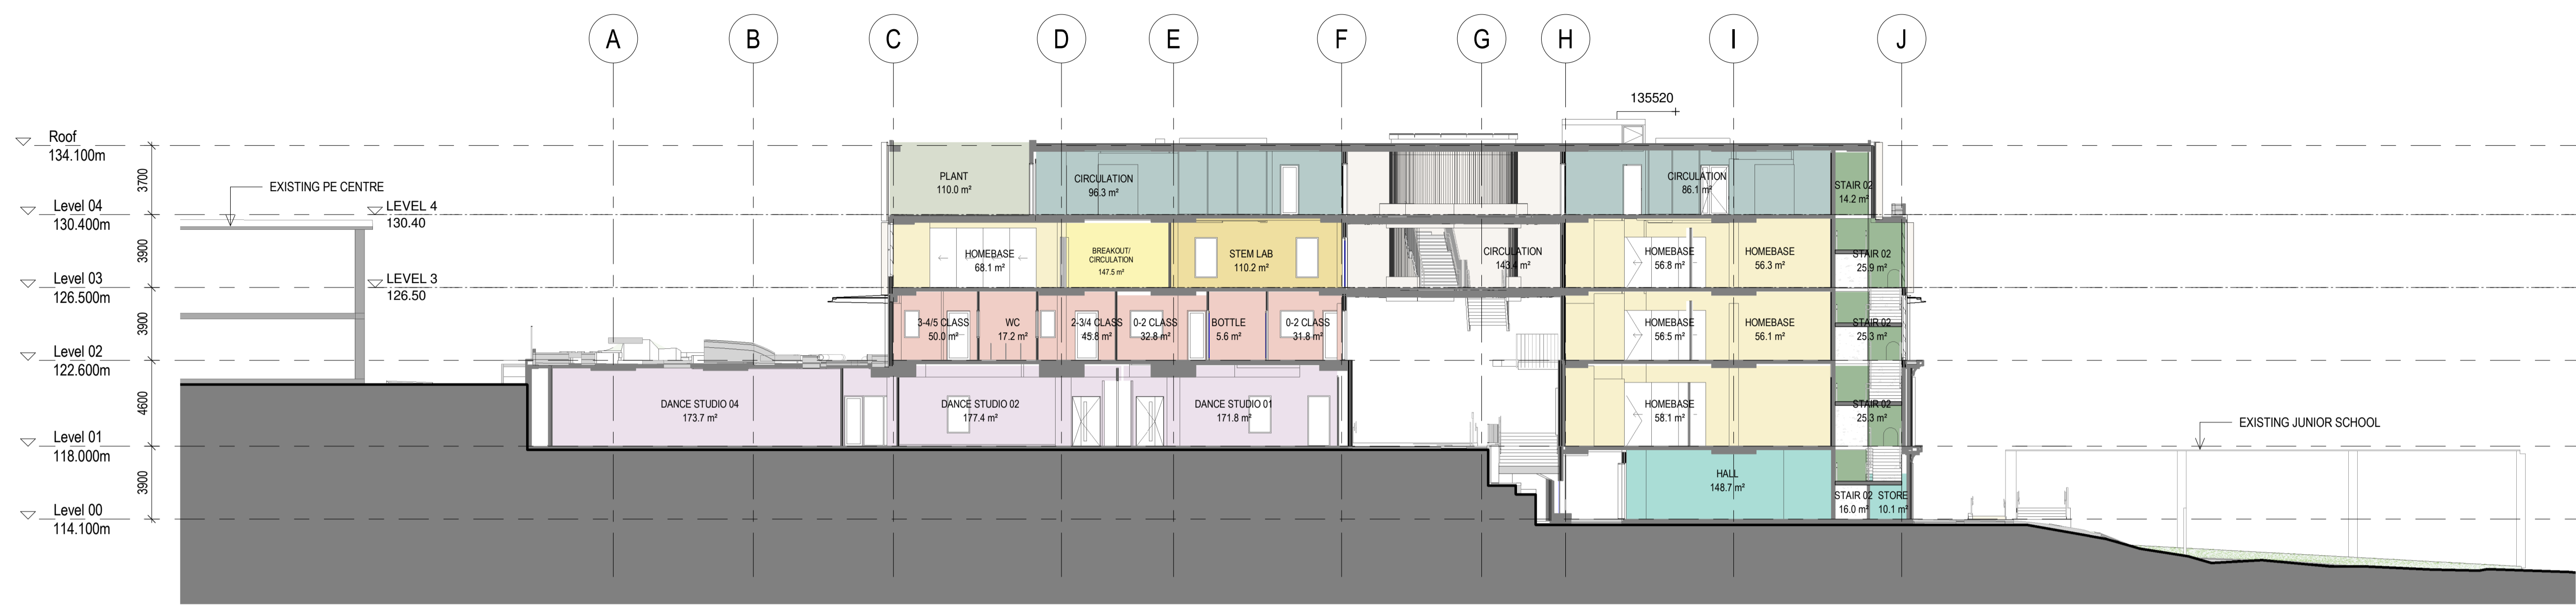

1 EAST / WEST SECTION 1
 1 : 200

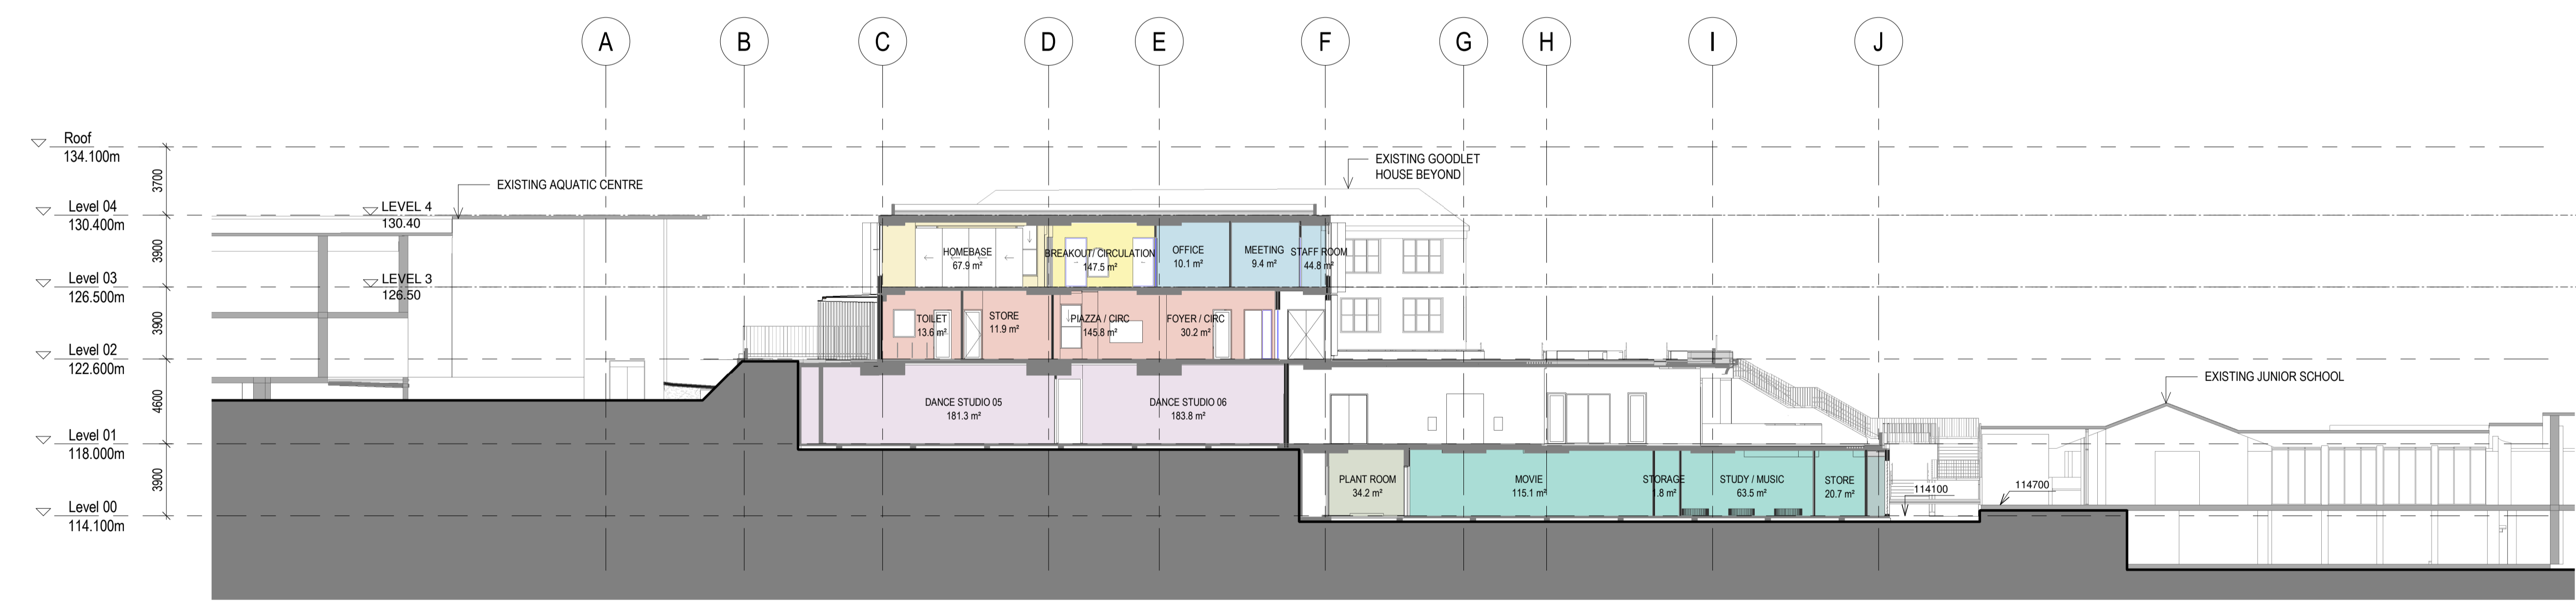

2 EAST / WEST SECTION 2
 1 : 200

CONSULTANT
STANTEC
 TEL 02 9493 9700
 CONSULTANT

CONSULTANT
TTW
 TEL 02 9439 7288
 CONSULTANT

CONSULTANT
PROCLUS ADVISORY
 CONSULTANT


CONSULTANT
WILLOW TREE PLANNING
 TEL 02 9929 6974
 PROJECT MANAGER

CLIENT
PYMBLE LADIES COLLEGE
 TEL 02 9855 7628

PROJECT
PYMBLE LADIES COLLEGE

PROJECT
PYMBLE LADIES COLLEGE GREY HOUSE PRECINCT

BVN PROJECT NUMBER
2010018
 DRAWING KEY

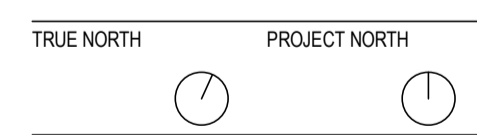

1 : 200@A1
 STATUS
DESIGN DEVELOPMENT
 DRAWING

SECTIONS - SHEET 1

ISSUE
AR-DA-D10-AA-01
8