

**INTELLECTUAL PROPERTY**  
COPYRIGHT BVN ARCHITECTURE PTY LIMITED. UNLESS OTHERWISE AGREED IN WRITING ALL RIGHTS TO THIS DOCUMENT ARE SUBJECT TO PAYMENT IN FULL OF ALL BVN CHARGES. THIS DOCUMENT MAY ONLY BE USED FOR THE EXPRESS PURPOSE AND PROJECT FOR WHICH IT HAS BEEN CREATED AND DELIVERED. AS NOTED IN WRITING BY BVN AND THIS DOCUMENT MAY NOT BE OTHERWISE USED OR COPIED. ANY UNAUTHORIZED USE OF THIS DOCUMENT IS AT THE USER'S SOLE RISK AND WITHOUT LIMITING BVN'S RIGHTS THE USER RELEASES AND INDEMNIFIES BVN FROM AND AGAINST ALL LOSS SO ARISING.

**NOTE**  
CONTRACTOR TO CHECK AND VERIFY ALL DIMENSIONS ON SITE PRIOR TO COMMENCEMENT OF WORK OR PREPARATION OF SHOP DRAWINGS. DO NOT SCALE THIS DRAWING.

ISSUE	DATE	FOR
1	14/04/21	For Information
2	28/05/21	For Information
3	02/06/21	For Information
4	07/06/21	For Information
5	25/06/21	Issued for Schematic Design
6	07/07/21	For Information
7	09/07/21	For Information
8	26/07/21	SSDA Draft
9	18/08/21	SSDA Issue
10	24/09/21	SSDA Issue
11	04/04/22	Revised SSDA Issue
12	05/04/22	Revised SSDA Issue
13	03/05/22	Revised SSDA Issue

**CONSULTANT**  
**STANTEC**  
TEL 02 9493 9700

**CONSULTANT**  
**TTW**  
TEL 02 9439 7288

**CONSULTANT**  
**PROCLUS ADVISORY**


**CONSULTANT**  
**WILLOW TREE PLANNING**  
TEL 02 9929 6974  
PROJECT MANAGER

**CLIENT**  
**PYMBLE LADIES COLLEGE**  
TEL 02 9855 7628

**PROJECT**  
**PYMBLE LADIES COLLEGE**

**PROJECT**  
**PYMBLE LADIES COLLEGE**  
**GREY HOUSE PRECINCT**

**BVN PROJECT NUMBER**  
**2010018**  
**DRAWING KEY**

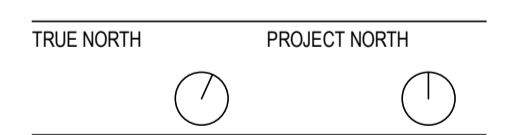


**SCALE**  
1:200@A1

**STATUS**  
DESIGN DEVELOPMENT  
DRAWING

**GENERAL ARRANGEMENT**  
**PLAN - LEVEL 00**

**AR-DA-B10-00-00**

**ISSUE**  
**13**

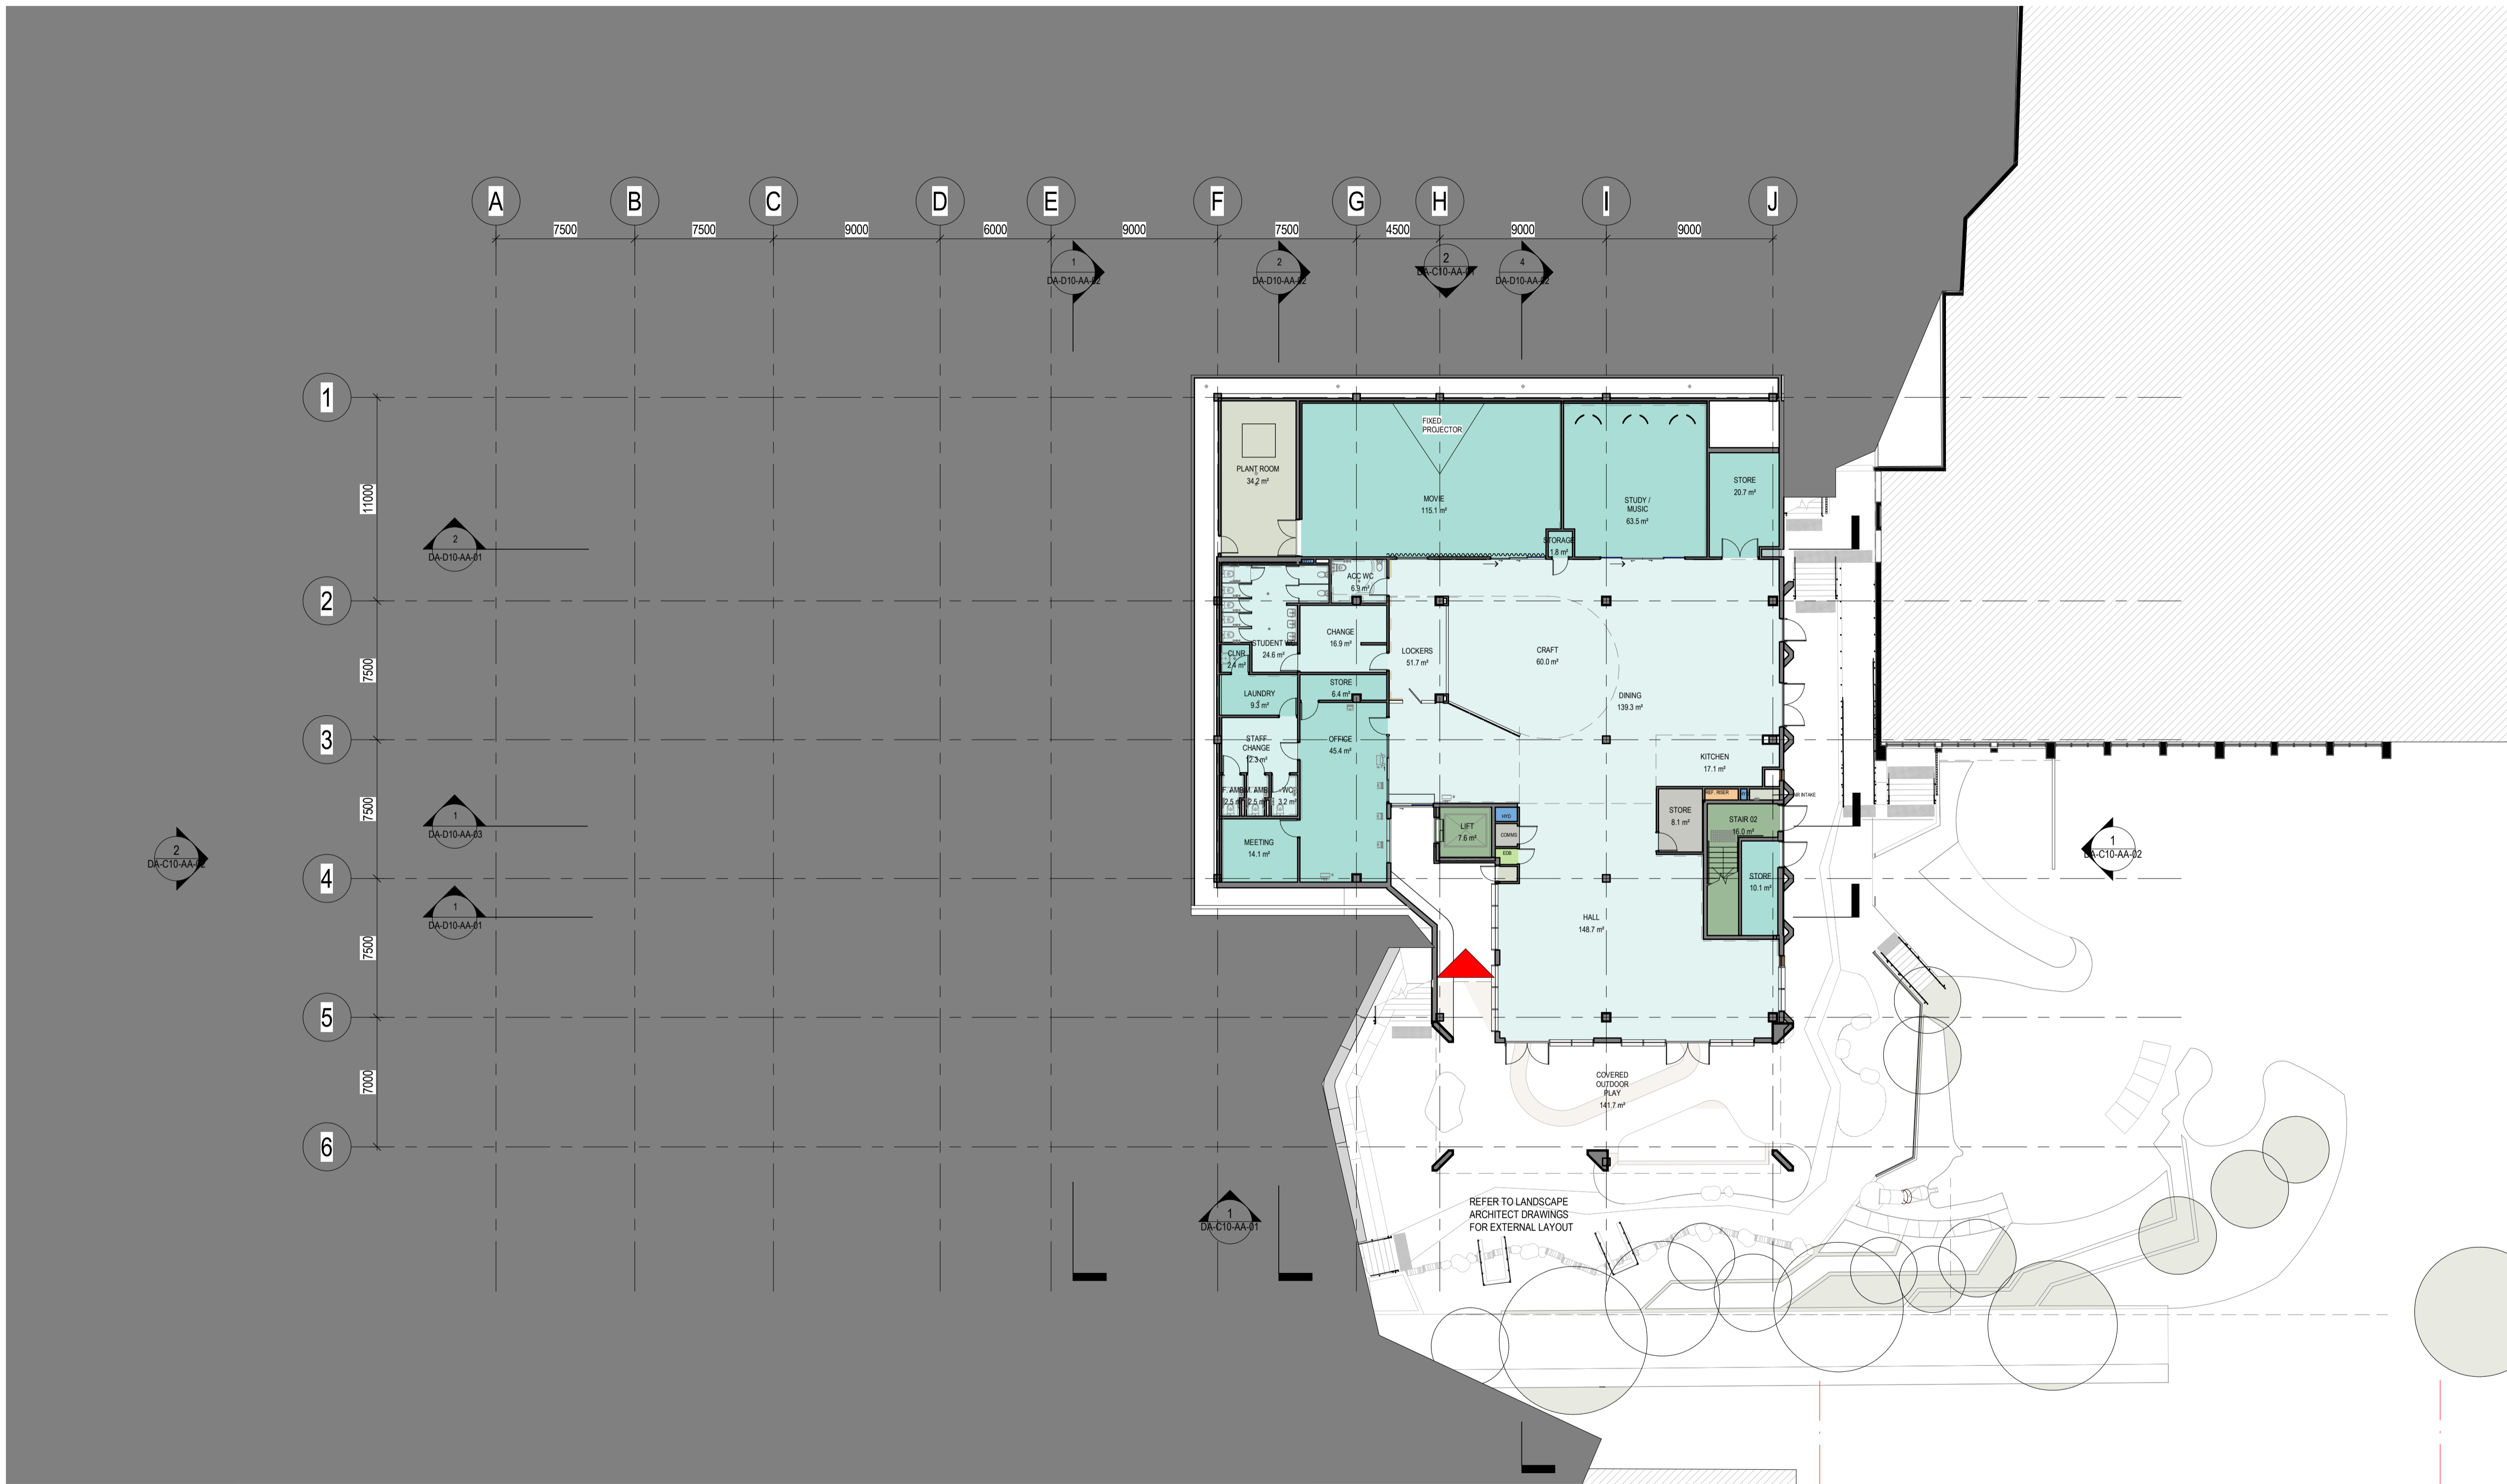

<span style="display:inline-block; width:15px; height:15px; background-color:#ADD8E6; border:1px solid black;"></span> AMENITIES	<span style="display:inline-block; width:15px; height:15px; background-color:#D8BFD8; border:1px solid black;"></span> DANCE	<span style="display:inline-block; width:15px; height:15px; background-color:#FFD700; border:1px solid black;"></span> JUNIOR SCHOOL	<span style="display:inline-block; width:15px; height:15px; background-color:#8FBC8F; border:1px solid black;"></span> SERVICES
<span style="display:inline-block; width:15px; height:15px; background-color:#3CB371; border:1px solid black;"></span> CIRC	<span style="display:inline-block; width:15px; height:15px; background-color:#FFA07A; border:1px solid black;"></span> ELC	<span style="display:inline-block; width:15px; height:15px; background-color:#FFFF00; border:1px solid black;"></span> JUNIOR SCHOOL BREAKOUT	<span style="display:inline-block; width:15px; height:15px; background-color:#ADD8E6; border:1px solid black;"></span> STAFF
<span style="display:inline-block; width:15px; height:15px; background-color:#F0F0F0; border:1px solid black;"></span> COLA	<span style="display:inline-block; width:15px; height:15px; background-color:#4682B4; border:1px solid black;"></span> HEALTH	<span style="display:inline-block; width:15px; height:15px; background-color:#FF8C00; border:1px solid black;"></span> MECHANICAL	<span style="display:inline-block; width:15px; height:15px; background-color:#FFD700; border:1px solid black;"></span> STEM
<span style="display:inline-block; width:15px; height:15px; background-color:#90EE90; border:1px solid black;"></span> COMM	<span style="display:inline-block; width:15px; height:15px; background-color:#4169E1; border:1px solid black;"></span> HYDRAULICS	<span style="display:inline-block; width:15px; height:15px; background-color:#40E0D0; border:1px solid black;"></span> OSHC	