

INTELLECTUAL PROPERTY
 COPYRIGHT BVN ARCHITECTURE PTY LIMITED. UNLESS OTHERWISE AGREED IN WRITING ALL RIGHTS TO THIS DOCUMENT ARE SUBJECT TO PAYMENT IN FULL OF ALL B.V.N. CHARGES. THIS DOCUMENT MAY ONLY BE USED FOR THE EXPRESS PURPOSE AND PROJECT FOR WHICH IT HAS BEEN CREATED AND DELIVERED. AS NOTIFIED IN WRITING BY BVN AND THIS DOCUMENT MAY NOT BE OTHERWISE USED, OR COPIED, ANY UNAUTHORIZED USE OF THIS DOCUMENT IS AT THE USER'S SOLE RISK AND WITHOUT LIMITING RIGHTS THE USER RELEASES AND INDEMNIFIES BVN FROM AND AGAINST ALL LOSS SO ARISING.

NOTE
 CONTRACTOR TO CHECK AND VERIFY ALL DIMENSIONS ON SITE PRIOR TO COMMENCEMENT OF WORK OR PREPARATION OF SHOP DRAWINGS. DO NOT SCALE THIS DRAWING.

ISSUE	DATE	FOR
1	14/04/21	For Information
2	28/05/21	For Information
3	02/06/21	For Information
4	07/06/21	For Information
5	25/06/21	Issue for Schematic Design
6	07/07/21	For Information
7	09/07/21	For Information
8	26/07/21	SSDA Draft
9	18/08/21	SSDA Issue
10	24/09/21	SSDA Issue
11	04/04/22	Revised SSDA Issue
12	05/04/22	Revised SSDA Issue
13	03/05/22	Revised SSDA Issue

CONSULTANT
 STANTEC
 TEL 02 9493 9700

CONSULTANT
 TTW
 TEL 02 9439 7288

CONSULTANT
 PROCLUS ADVISORY

CONSULTANT
 WILLOW TREE PLANNING
 TEL 02 9929 6974
 PROJECT MANAGER


CLIENT
 PYMBLE LADIES COLLEGE
 TEL 02 9855 7628

PROJECT
 PYMBLE LADIES COLLEGE

PROJECT
 PYMBLE LADIES COLLEGE
 GREY HOUSE PRECINCT

BVN PROJECT NUMBER
 2010018

DRAWING KEY

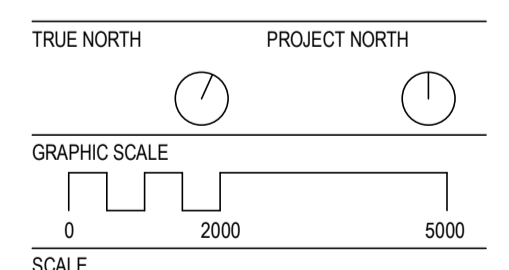

STATUS
 DESIGN DEVELOPMENT
 DRAWING

GENERAL ARRANGEMENT
 PLAN - LEVEL 01

AR-DA-B10-01-00	ISSUE
	13



- AMENITIES
- CIRC
- COLA
- COMM
- DANCE
- ELC
- HEALTH
- HYDRAULICS
- JUNIOR SCHOOL
- JUNIOR SCHOOL BREAKOUT
- MECHANICAL
- OSHC
- SERVICES
- STAFF
- STEM