

**INTELLECTUAL PROPERTY**  
COPYRIGHT BVNV ARCHITECTURE PTY LIMITED. UNLESS OTHERWISE AGREED IN WRITING, ALL RIGHTS TO THIS DOCUMENT ARE SUBJECT TO PAYMENT IN FULL OF ALL BVNV CHARGES. THIS DOCUMENT MAY ONLY BE USED FOR THE EXPRESS PURPOSE AND PROJECT FOR WHICH IT HAS BEEN CREATED AND DELIVERED. AS NOTIFIED IN WRITING BY BVNV AND THIS DOCUMENT MAY NOT BE REPRODUCED, COPIED, OR ANY UNAUTHORIZED USE OF THIS DOCUMENT IS AT THE USER'S SOLE RISK AND WITHOUT LIMITING BVNV'S RIGHTS, THE USER RELEASES AND INDEMNIFIES BVNV FROM AND AGAINST ALL LOSS SO ARISING.

**NOTE**  
CONTRACTOR TO CHECK AND VERIFY ALL DIMENSIONS ON SITE PRIOR TO COMMENCEMENT OF WORK OR PREPARATION OF SHOP DRAWINGS. DO NOT SCALE THIS DRAWING.

ISSUE	DATE	FOR
1	14/04/21	For Information
2	28/05/21	For Information
3	02/06/21	For Information
4	07/06/21	For Information
5	25/06/21	Issued for Schematic Design
6	07/07/21	For Information
7	09/07/21	For Information
8	26/07/21	SSDA Draft
9	18/08/21	SSDA Issue
10	24/09/21	SSDA Issue
11	04/04/22	Revised SSDA Issue
12	05/04/22	Revised SSDA Issue
13	03/05/22	Revised SSDA Issue

**CONSULTANT**  
STANTEC  
TEL 02 9493 9700

**CONSULTANT**  
TTW  
TEL 02 9439 7288

**CONSULTANT**  
PROCLUS ADVISORY

**CONSULTANT**  
WILLOW TREE PLANNING  
TEL 02 9929 6974

**PROJECT MANAGER**  
PYMBLE LADIES COLLEGE  
TEL 02 9855 7628


**CLIENT**

**PROJECT**  
PYMBLE LADIES COLLEGE

**PROJECT**  
PYMBLE LADIES COLLEGE  
GREY HOUSE PRECINCT

**BVNV PROJECT NUMBER**

**2010018**  
DRAWING KEY

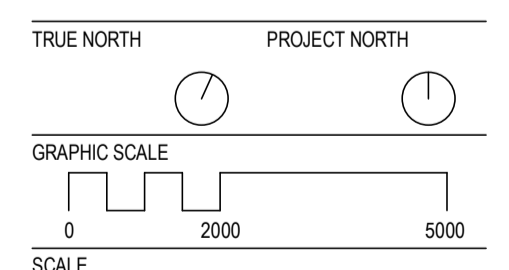


SCALE  
1:200@A1

STATUS  
DESIGN DEVELOPMENT  
DRAWING

**GENERAL ARRANGEMENT  
PLAN - LEVEL 02**

ISSUE	DATE
AR-DA-B10-02-00	13

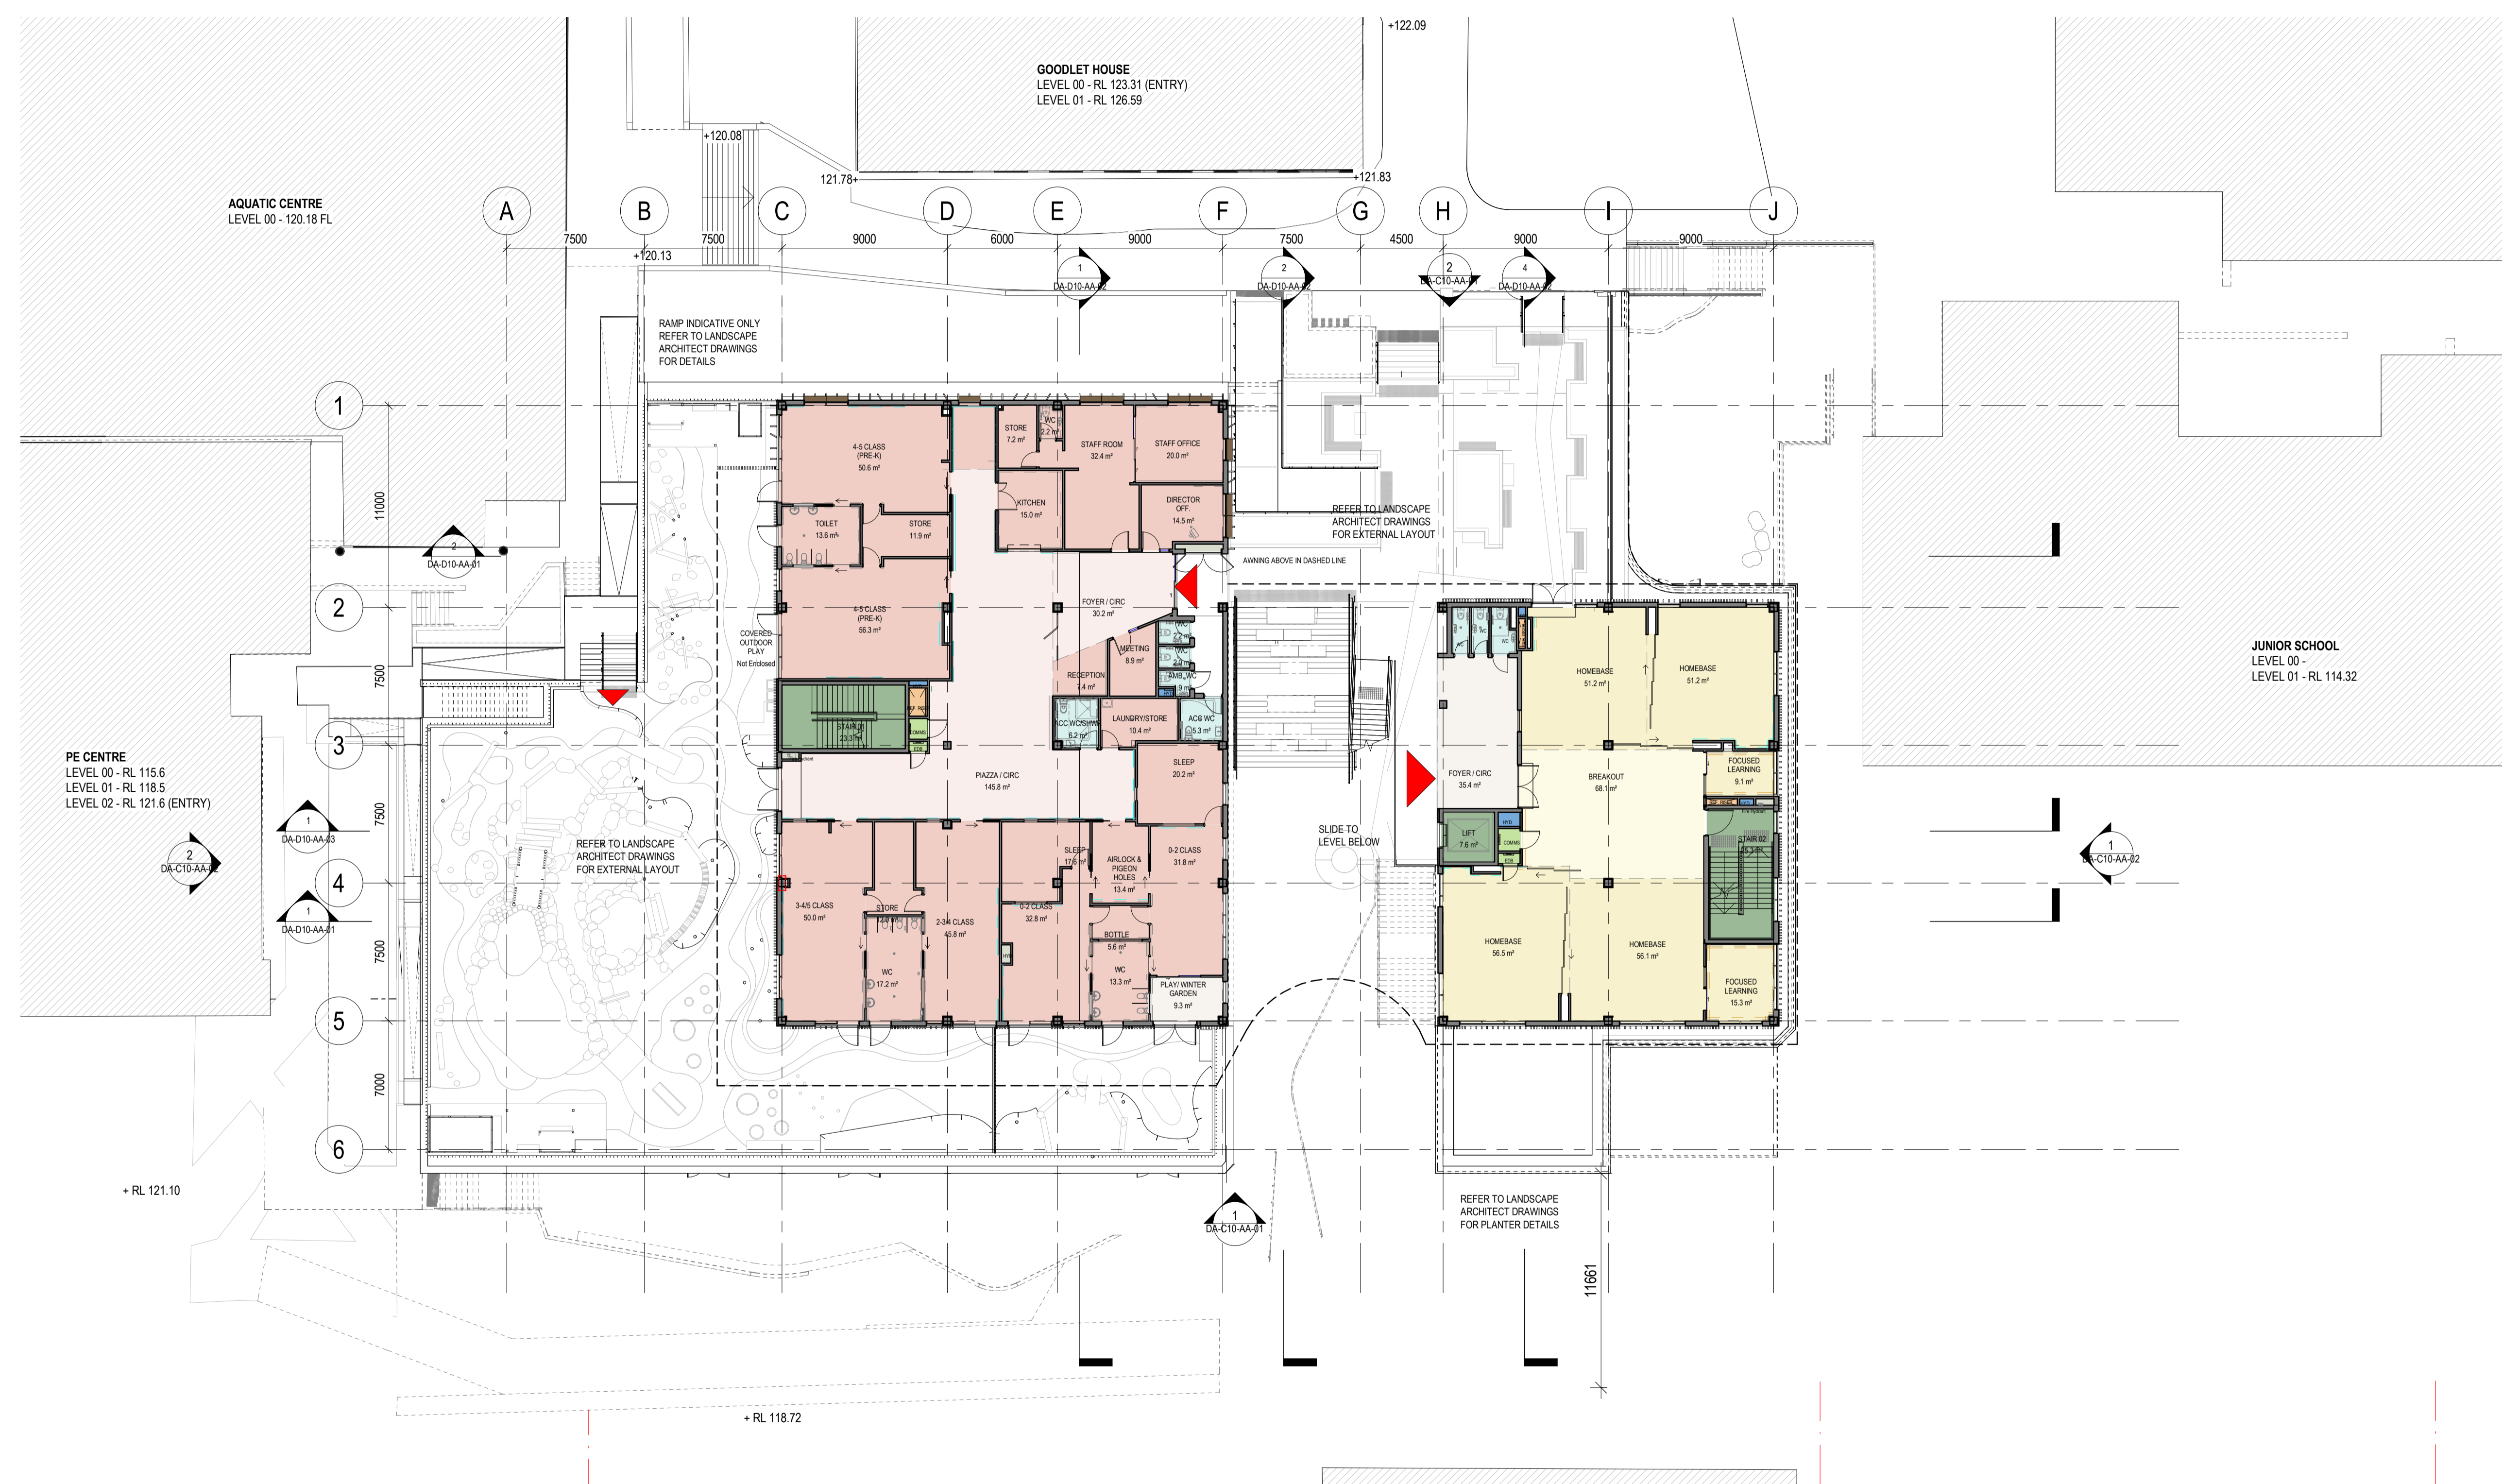

AMENITIES	HEALTH	OSHC
CIRC	HYDRAULICS	SERVICES
COLA	JUNIOR SCHOOL	STAFF
COMM	JUNIOR SCHOOL BREAKOUT	STEM
DANCE	MECHANICAL	
ELC		