

ISSUE	DATE	FOR
1	02/06/21	For Information
2	25/06/21	Issued for Schematic Design
3	09/07/21	For Information
4	26/07/21	SSDA Draft
5	24/09/21	SSDA Issue
6	11/10/21	SSDA Issue
7	04/04/22	Revised SSDA Issue
8	03/05/22	Revised SSDA Issue

CONSULTANT

STANTEC
TEL 02 9493 9700
CONSULTANT

TTW
TEL 02 9439 7288
CONSULTANT

PROCLUS ADVISORY

CONSULTANT

WILLOW TREE PLANNING
TEL 02 9929 6974
PROJECT MANAGER


PYMBLE LADIES COLLEGE
TEL 02 9855 7628
CLIENT

PYMBLE LADIES COLLEGE
PROJECT

PYMBLE LADIES COLLEGE
GREY HOUSE PRECINCT

BVN PROJECT NUMBER

2010018
DRAWING KEY

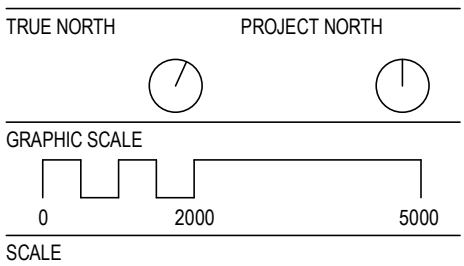


1 : 200@A1
STATUS

DESIGN DEVELOPMENT
DRAWING

ELEVATION - NORTH &
SOUTH

ISSUE
AR-DA-C10-AA-01 8

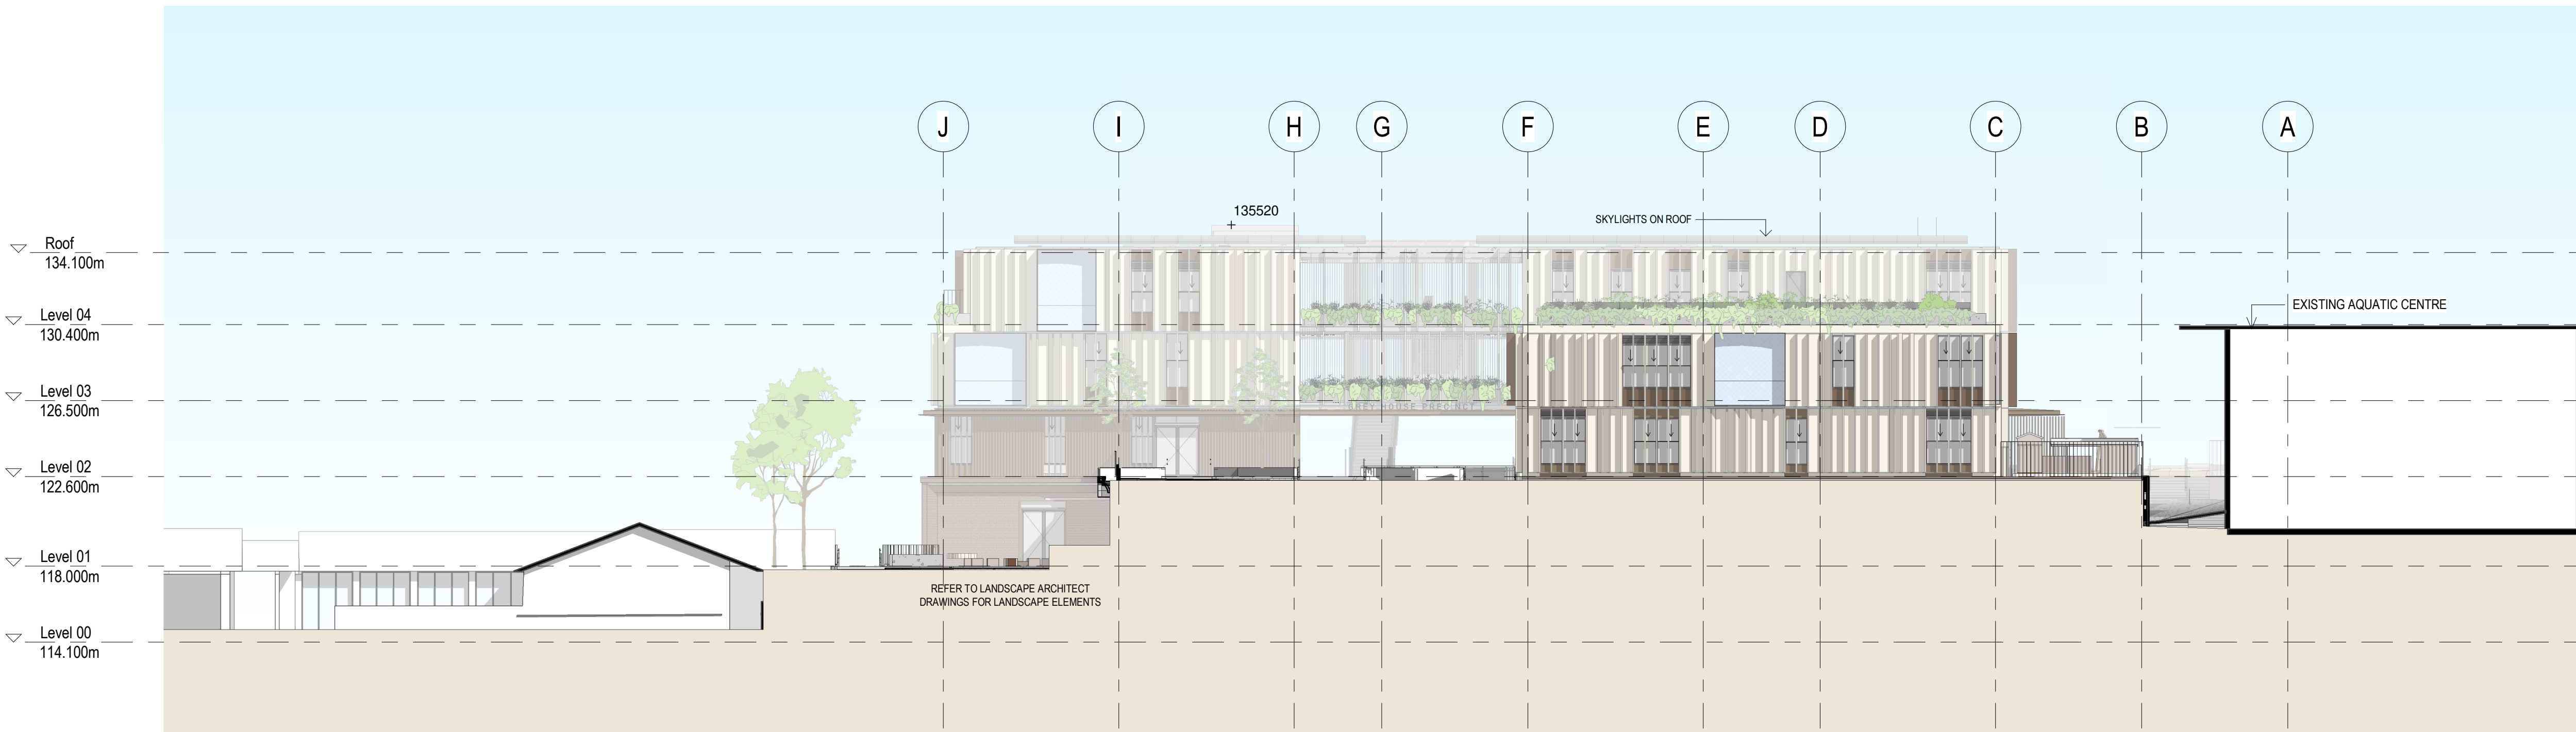

2 NORTH ELEVATION
1 : 200



1 SOUTH ELEVATION
1 : 200