

NOTE
CONTRACTOR TO CHECK AND VERIFY ALL
DIMENSIONS ON SITE PRIOR TO
COMMENCEMENT OF WORK OR
PREPARATION OF SHOP DRAWINGS. DO
NOT SCALE THIS DRAWING

[illegible]

NOTE:
ALL DRAWINGS TO BE READ IN
CONJUNCTION WITH THE TRADE
PACKAGE COVER SHEET AND
NOTES

T FOR CONSTRUCTION

Project
**NEPEAN
HOSPITAL**
ERBY ST
INGSWOOD,
SW,2747
EPEAN

RCADIA PROJECT NUMBER
6-396
DRAWING KEY

TRUE NORTH  PROJECT NORTH 

SCALE

1 : 100 @ A1




0 1 2 3 4 5m

DRAWN BY: SE CHECKED BY: MB
 DESIGNED BY: MB APPROVED BY: MB
 STATUS

SOFTWARES PLAN

DRAWING NUMBER	ISSUE
HR-ARD-DRW-LAN-TB2-	
PLN-0000401	B

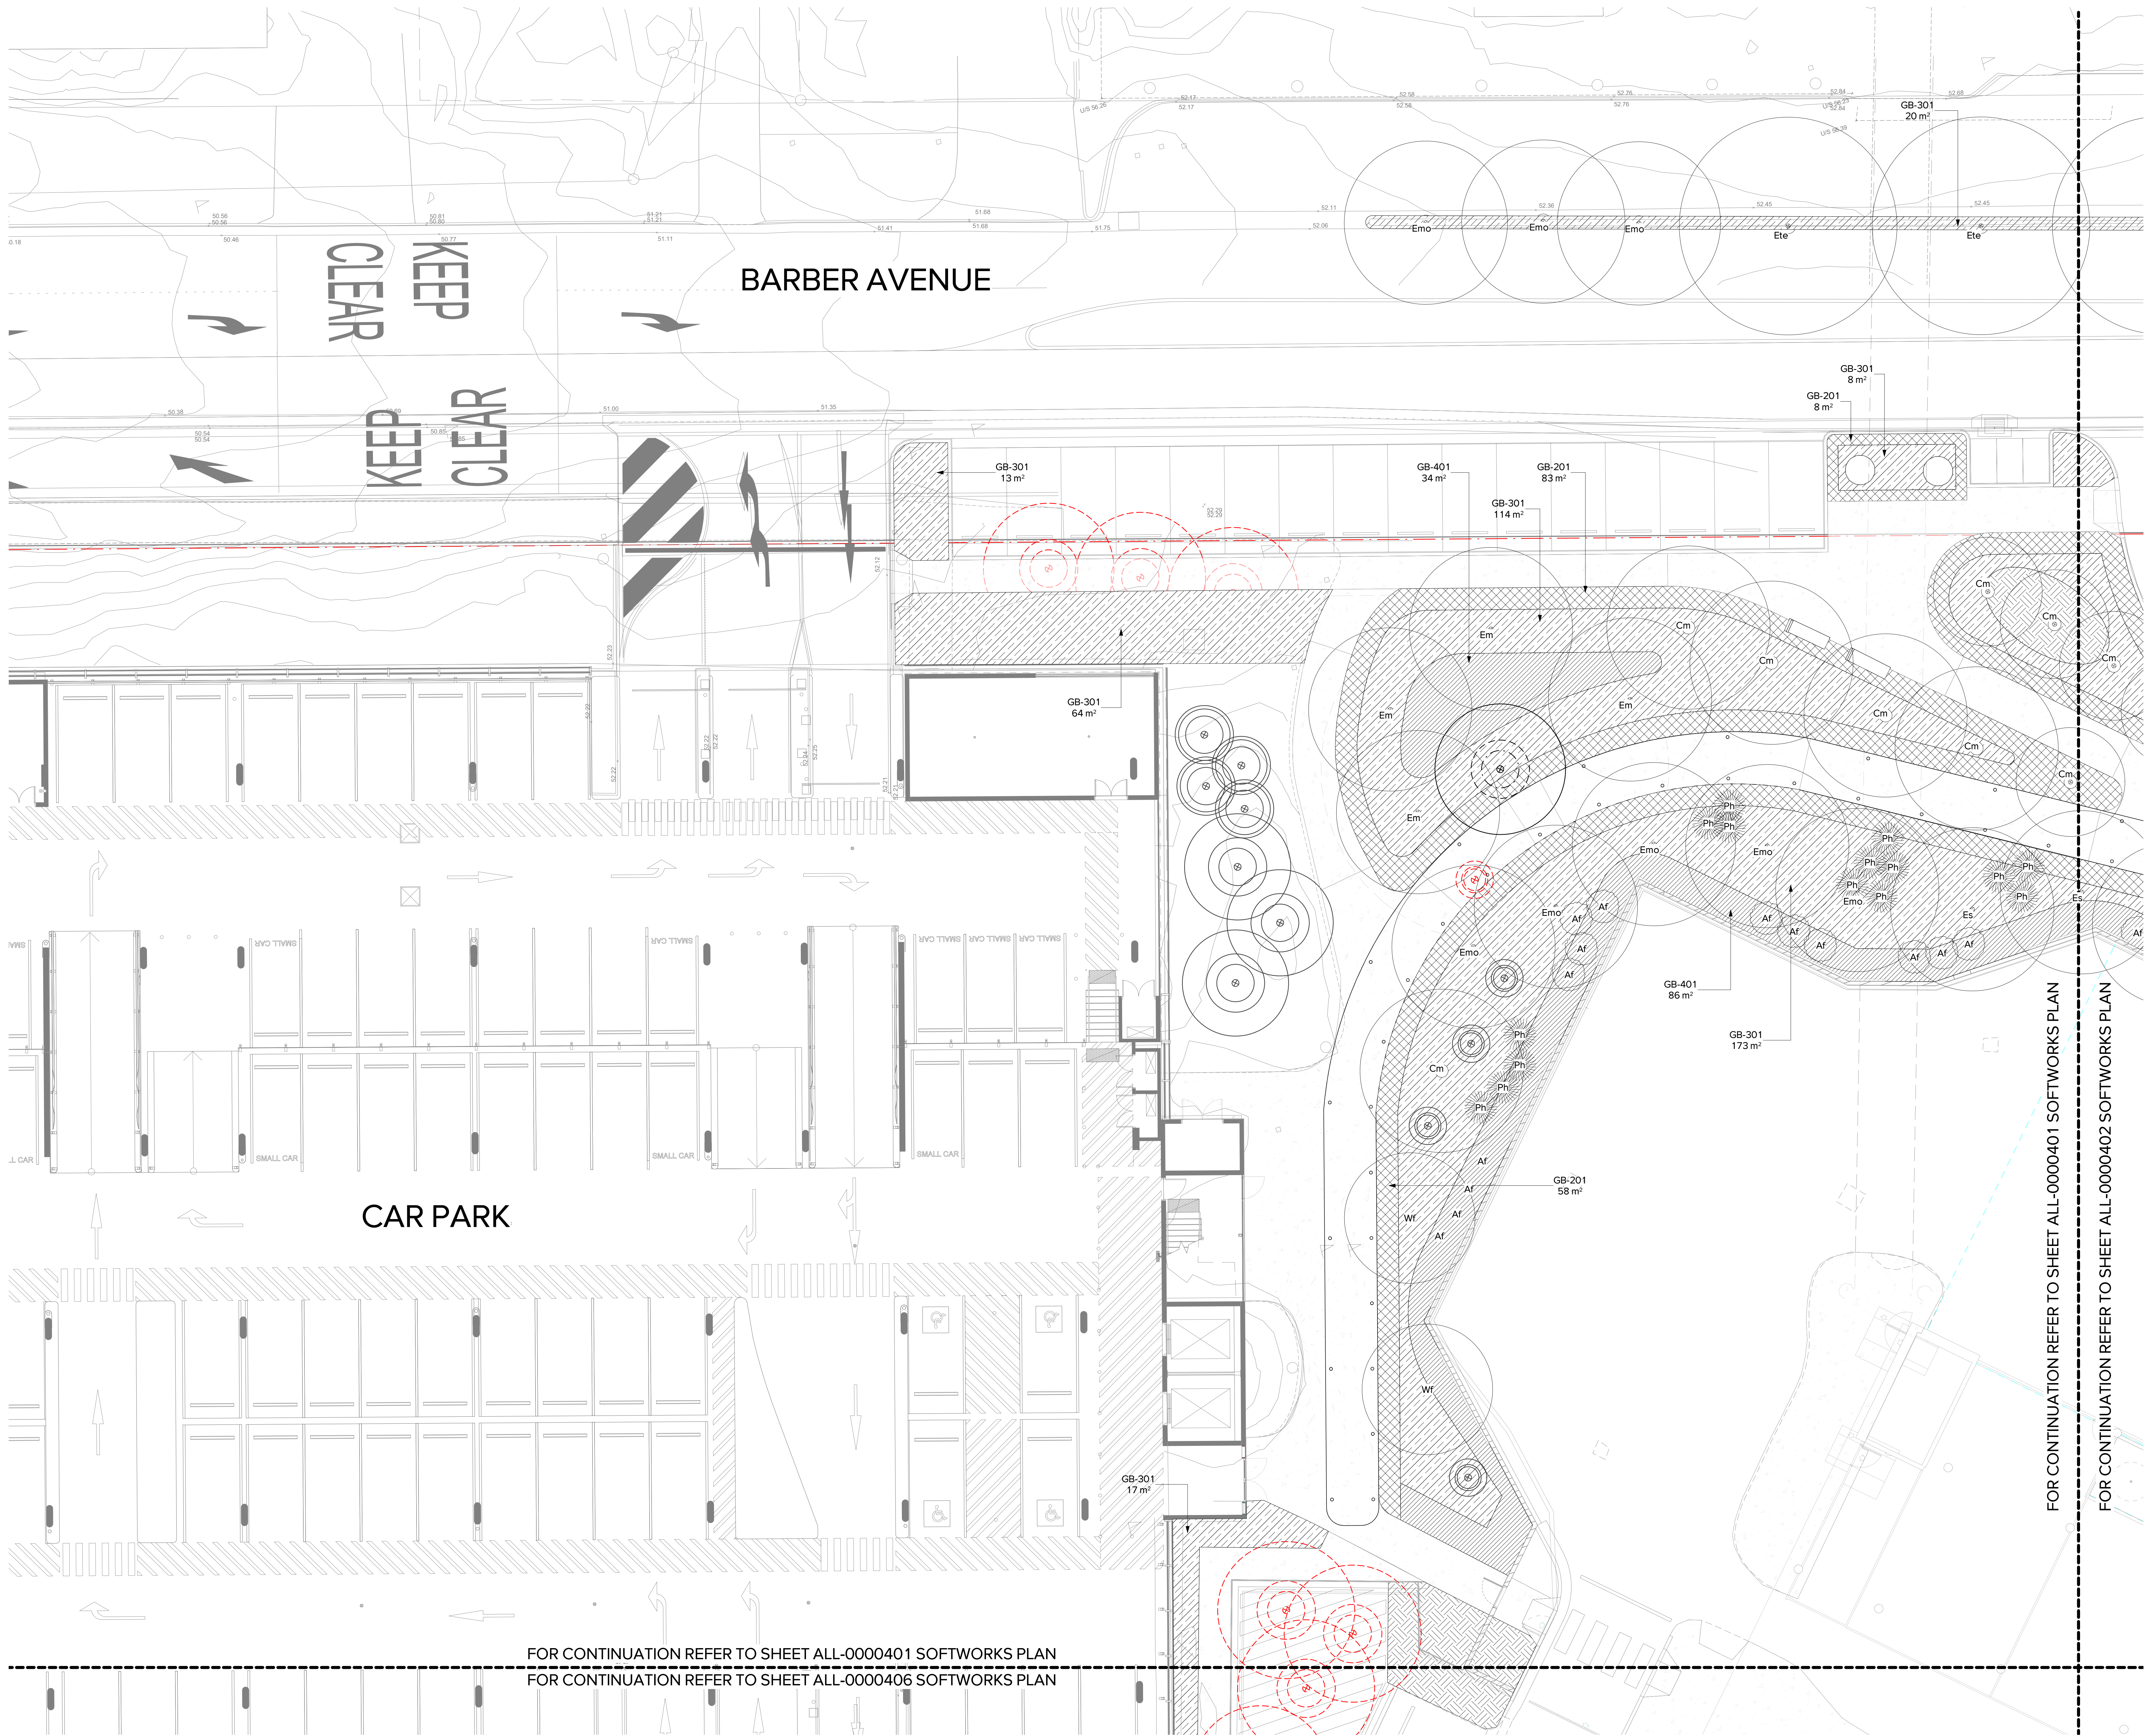

NOTE
CONTRACTOR TO CHECK AND VERIFY ALL
DIMENSIONS ON SITE PRIOR TO
COMMENCEMENT OF WORK OR
PREPARATION OF SHOP DRAWINGS. DO
NOT SCALE THIS DRAWING

[illegible]

NOTE:
ALL DRAWINGS TO BE READ IN
CONJUNCTION WITH THE TRADE
PACKAGE COVER SHEET AND
NOTES



NSW
GOVERNMENT

Health
Infrastructure

CLIENT



MANAGING CONTRACTOR

RCADIA PROJECT NUMBER
6-396
DRAWING KEY

TRUE NORTH PROJECT NORTH

SCALE

1:100 @ A1



A horizontal scale bar with alternating black and white segments. It is marked with numbers 0, 1, 2, 3, 4, and 5m.

DRAWN BY: SE CHECKED BY: MB
 DESIGNED BY: MB APPROVED BY: MB
 STATUS

SOFTWARES PLAN

DRAWING NUMBER	ISSUE
HR-ARD-DRW-LAN-TB2-	
PLN-0000402	B

FOR CONTINUATION REFER TO SHEET ALL-0000401 SOFTWARES PLAN

FOR CONTINUATION REFER TO SHEET ALL-0000402 SOFTWARES PLAN


WASTE MANAGEMENT

FOR CONTINUATION REFER TO SHEET ALL-0000407 SOFTWARES PLAN

FOR CONTINUATION REFER TO SHEET ALL-0000402 SOFTWARES PLAN 2

FOR CONTINUATION REFER TO SHEET ALL-0000404 & ALL-0000405 SOFTWARES PLAN

LANDSCAPE KEYPLAN

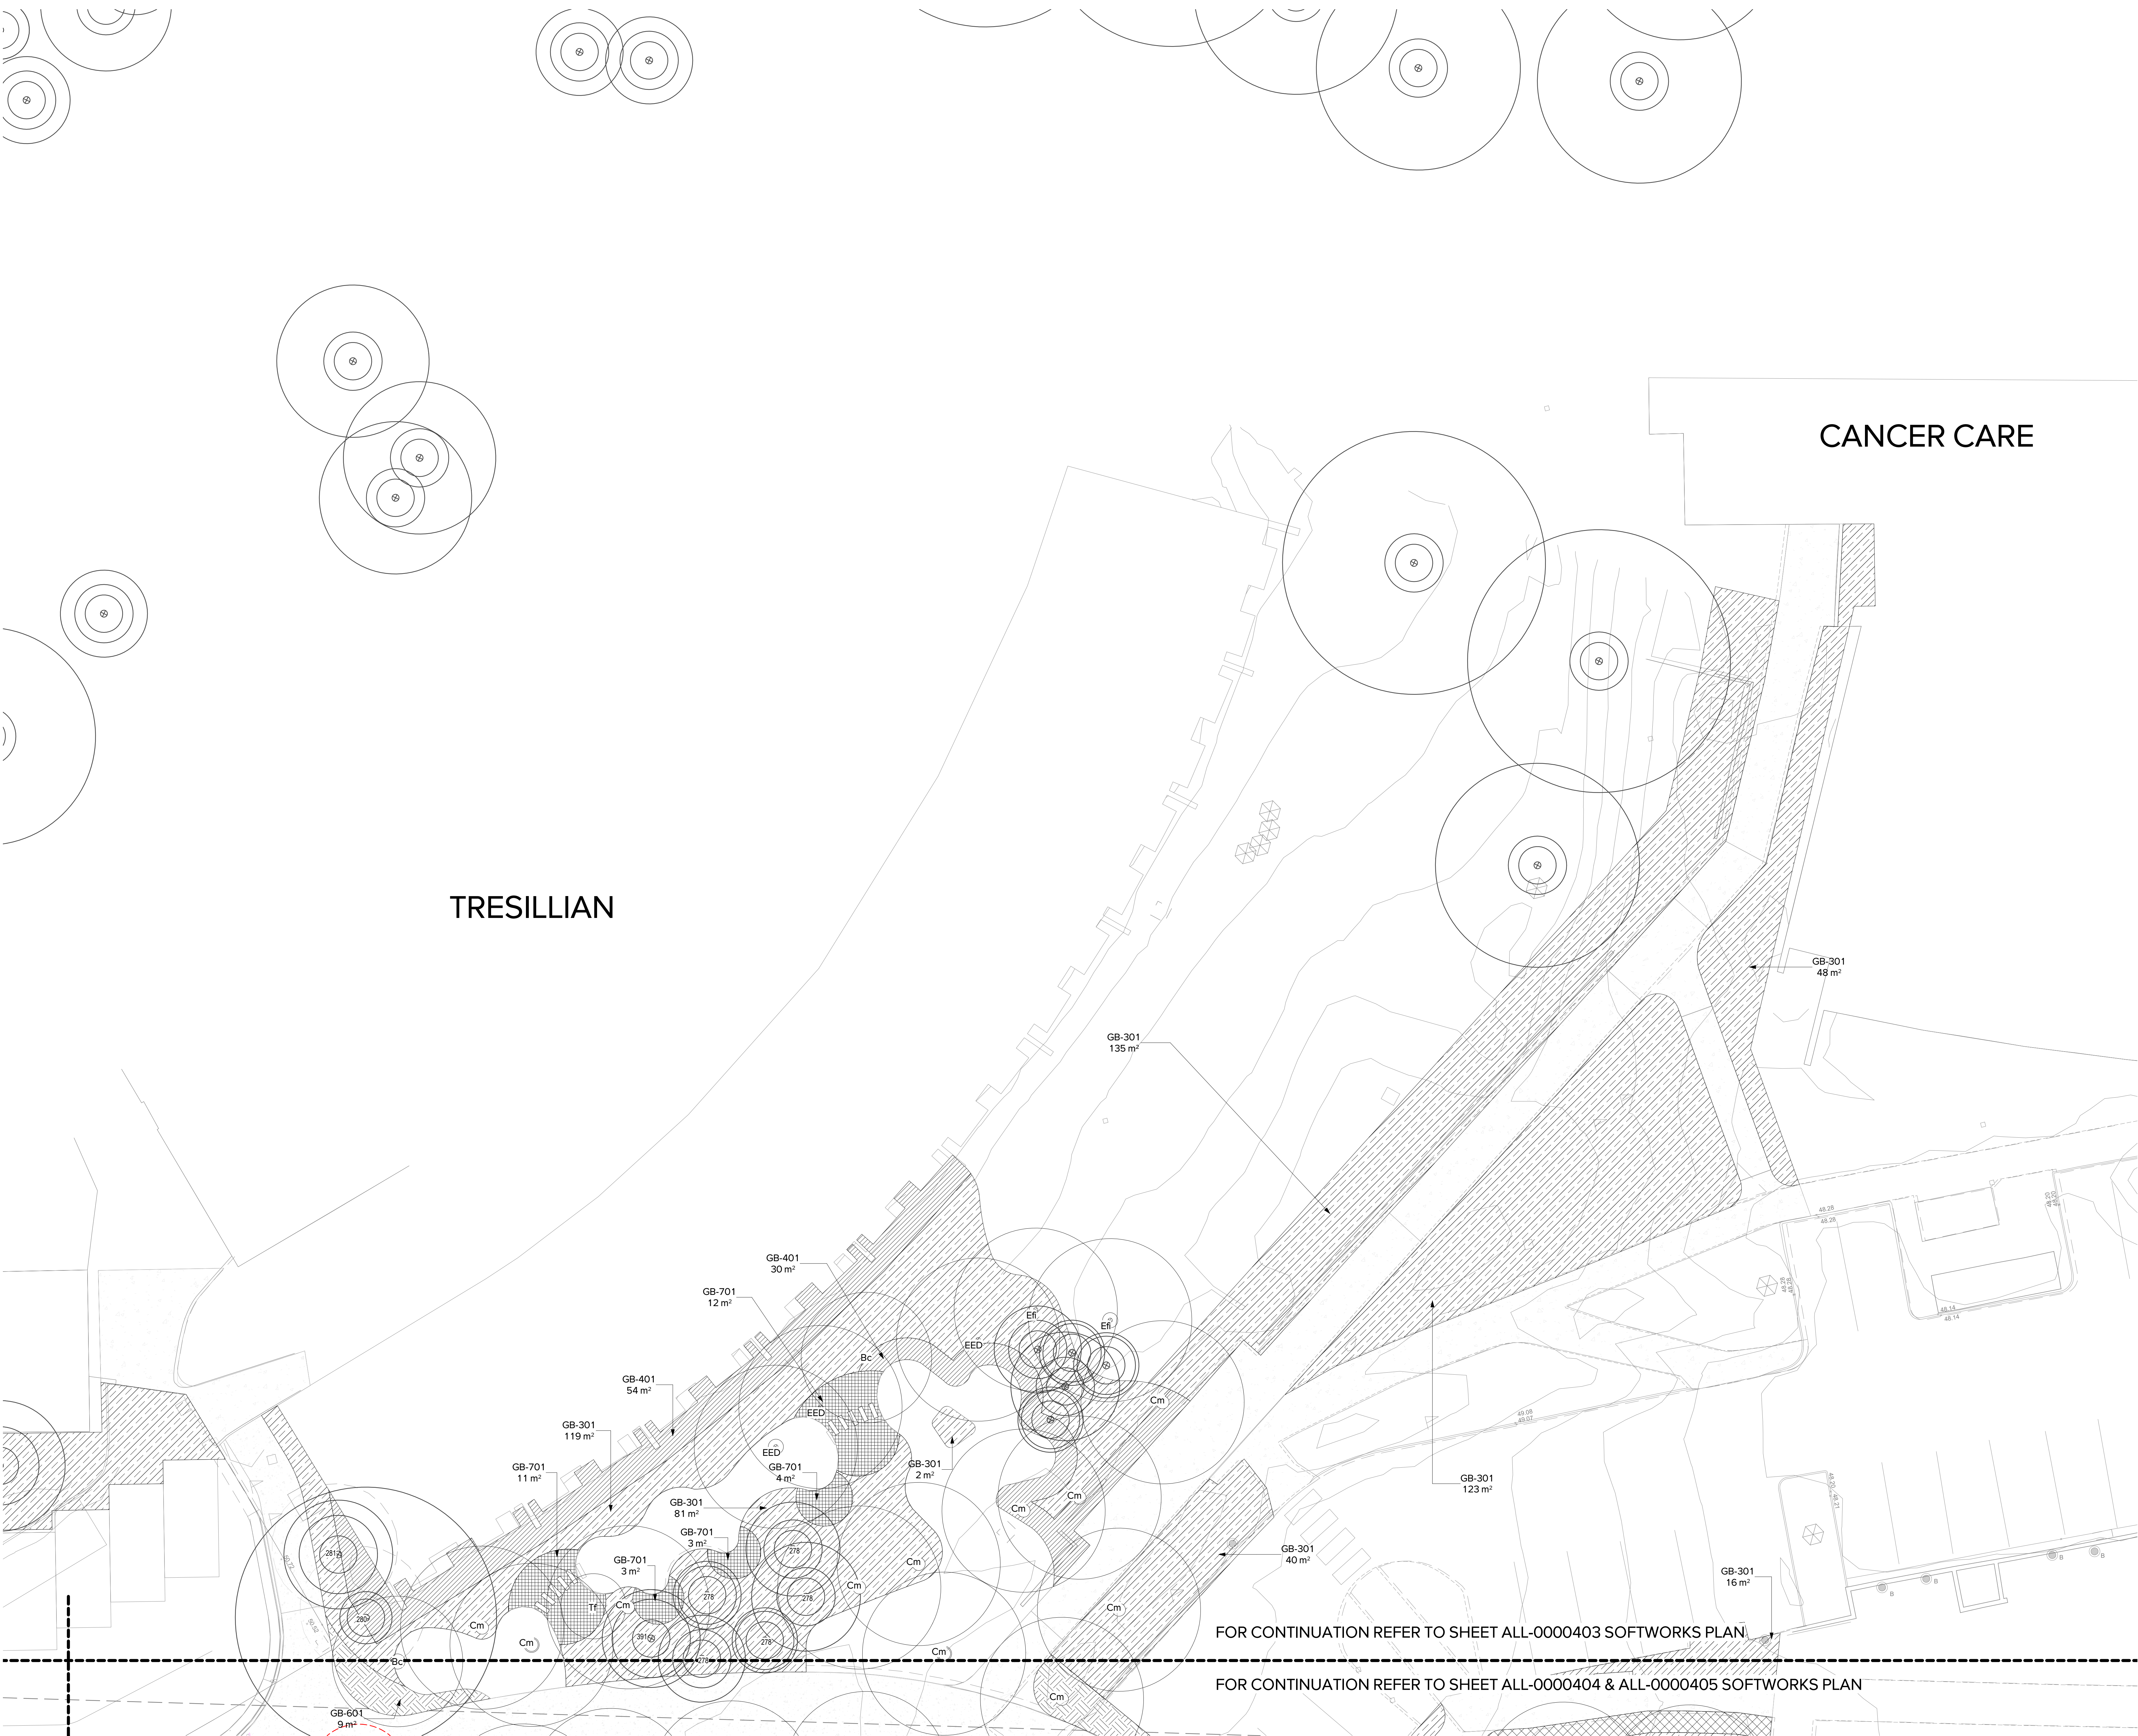

NOTE
CONTRACTOR TO CHECK AND VERIFY ALL
DIMENSIONS ON SITE PRIOR TO
COMMENCEMENT OF WORK OR
PREPARATION OF SHOP DRAWINGS. DO
NOT SCALE THIS DRAWING

ISSUE	DATE	FOR
A	25.11.2021	SSDA
B	17.05.2022	SSDA

NOTE:
ALL DRAWINGS TO BE READ IN
CONJUNCTION WITH THE TRADE
PACKAGE COVER SHEET AND
NOTES

NOT FOR CONSTRUCTION



Project
**NEPEAN
HOSPITAL**
DERBY ST
KINGSWOOD,
NSW 2747
NEPEAN
ARCADIA PROJECT NUMBER
16-396
DRAWING KEY

TRUE NORTH
PROJECT NORTH
SCALE
1:100 @ A1
0 1 2 3 4 5m
DRAWN BY: SE CHECKED BY: MB
DESIGNED BY: MB APPROVED BY: MB
STATUS
SSDA
DRAWING

SOFTWARES PLAN


DRAWING NUMBER
NHR-ARD-DRW-LAN-TB2
PLN-0000403
ISSUE
B

NOTE:
CONTRACTOR TO CHECK AND VERIFY ALL
DIMENSIONS ON SITE PRIOR TO
COMMENCEMENT OF WORK OR
PREPARATION OF SHOP DRAWINGS. DO
NOT SCALE THIS DRAWING

ISSUE	DATE	FOR
A	25.11.2021	SSDA
B	17.05.2022	SSDA

NOTE:
ALL DRAWINGS TO BE READ IN
CONJUNCTION WITH THE TRADE
PACKAGE COVER SHEET AND
NOTES

NOT FOR CONSTRUCTION

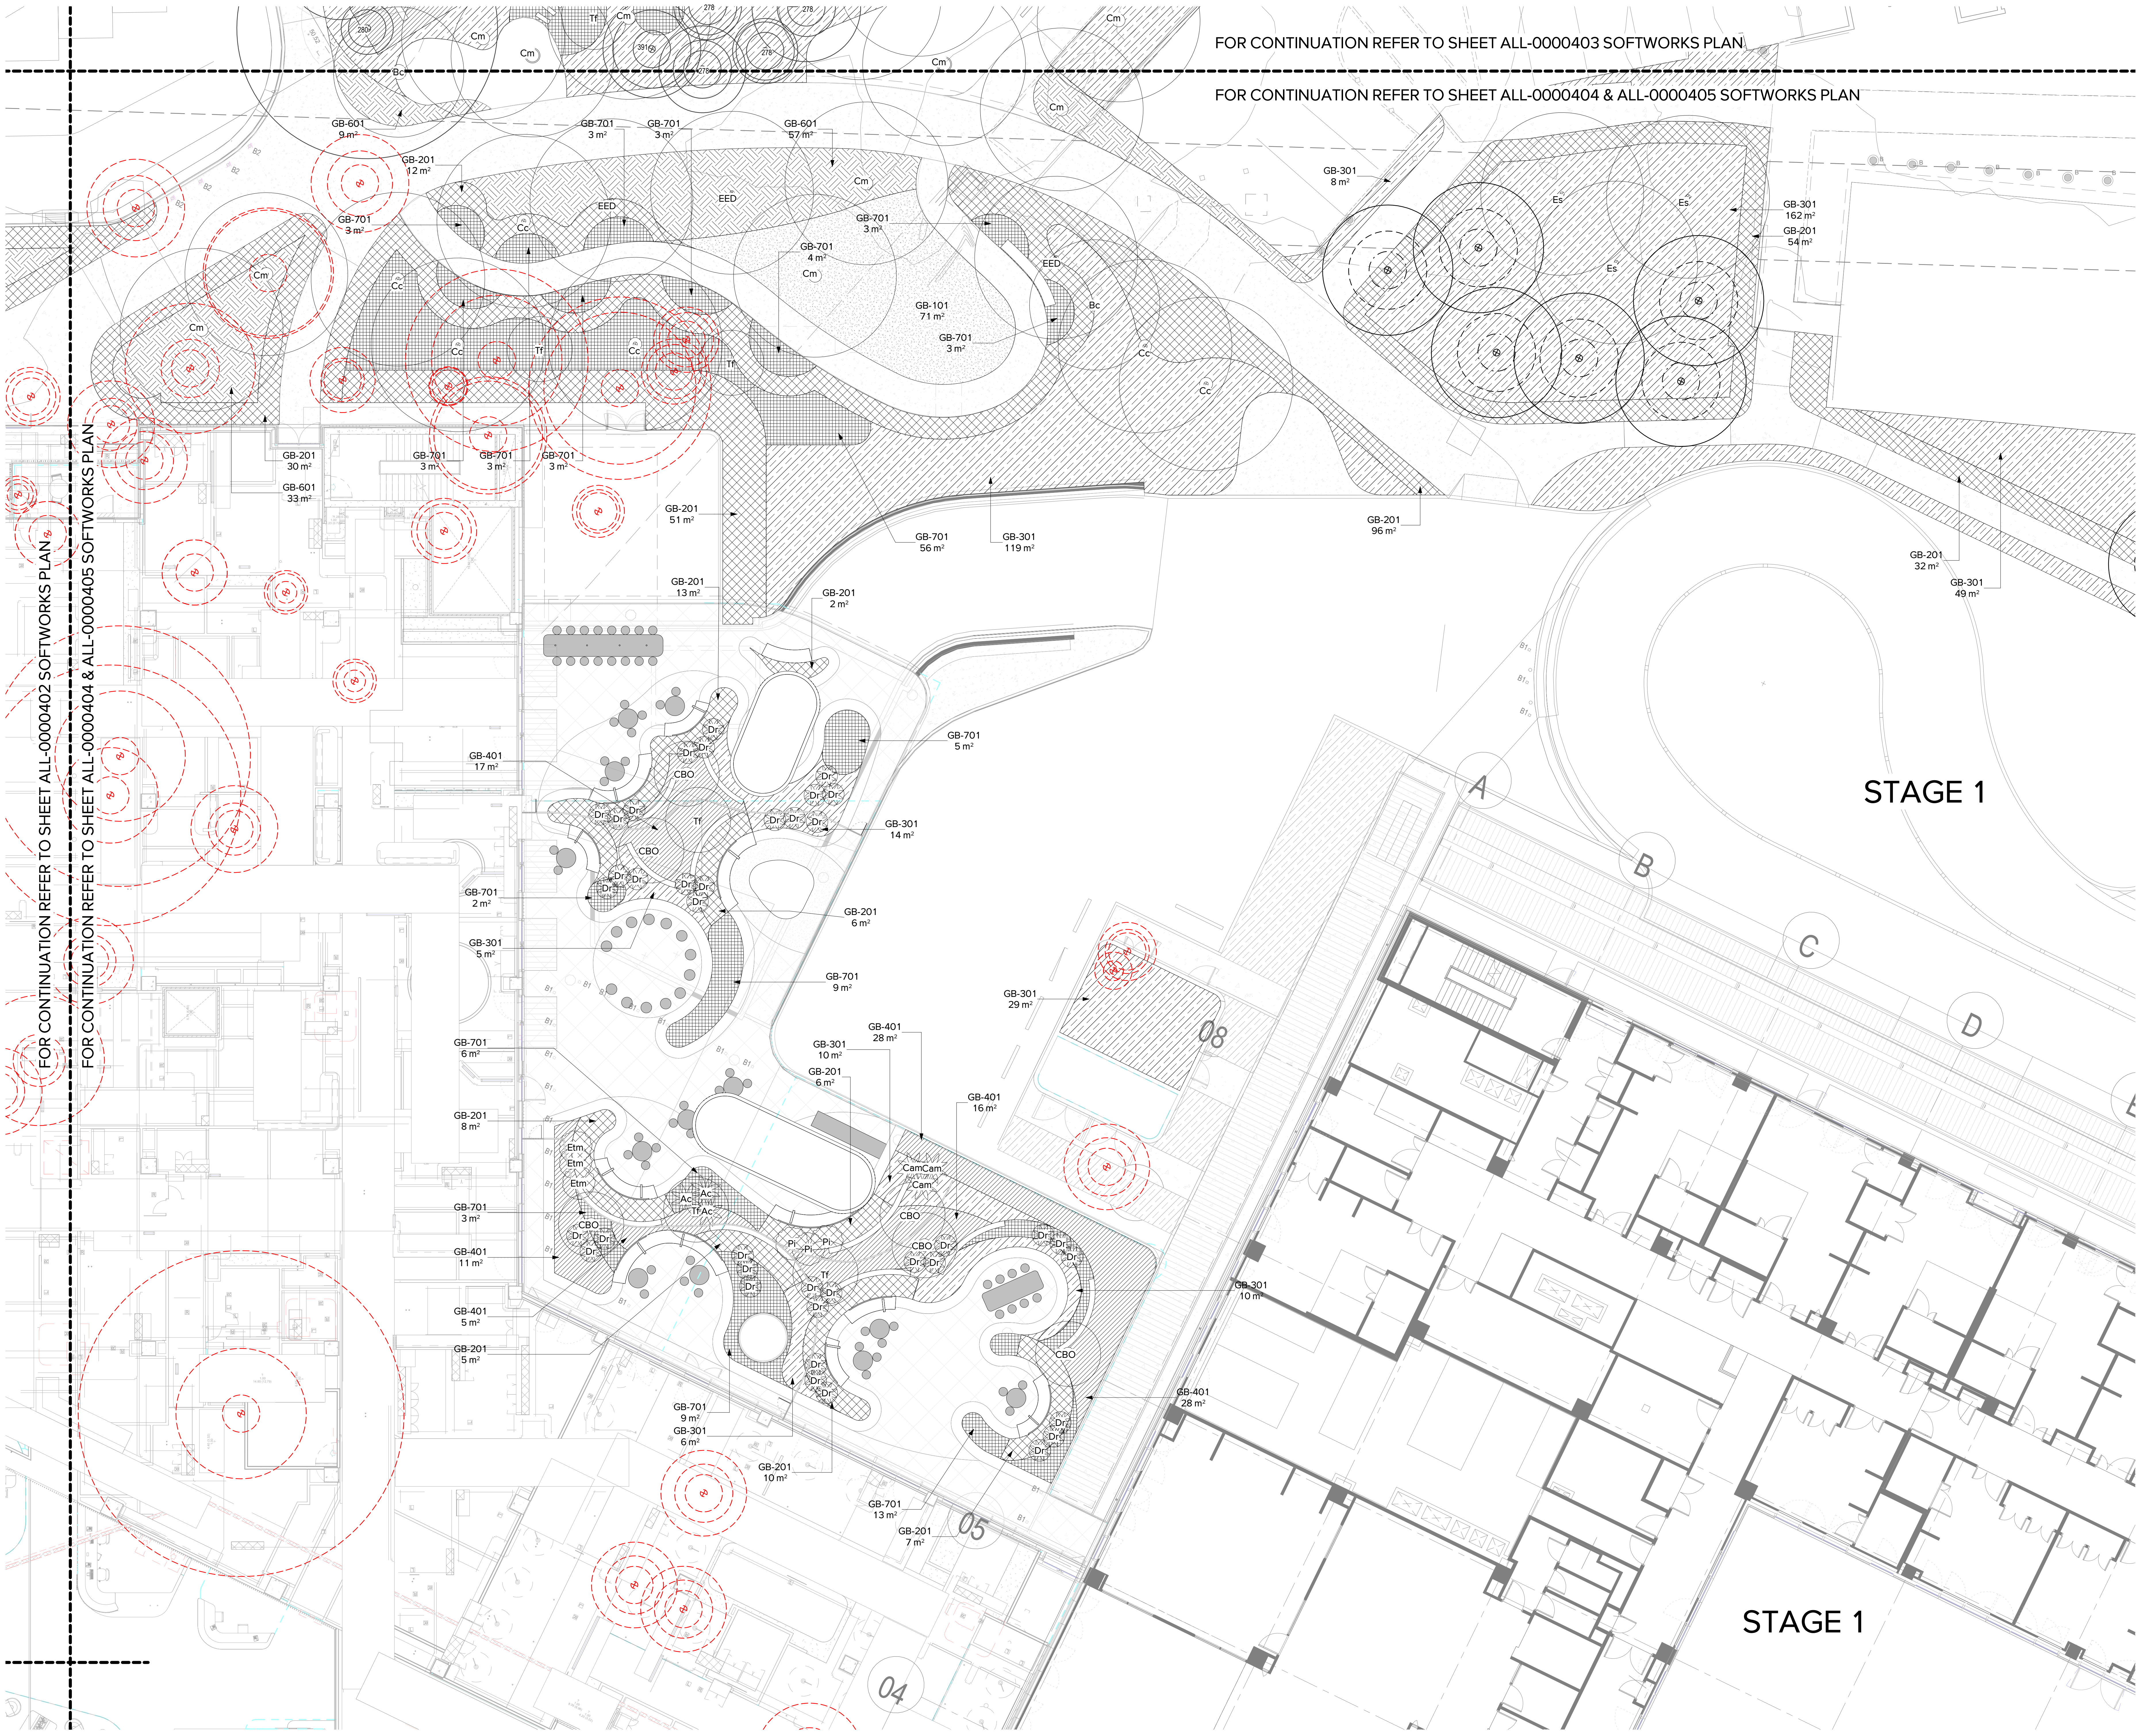

FOR CONTINUATION REFER TO SHEET ALL-0000403 SOFTWARES PLAN

FOR CONTINUATION REFER TO SHEET ALL-0000404 & ALL-0000405 SOFTWARES PLAN

NOTE
CONTRACTOR TO CHECK AND VERIFY ALL
DIMENSIONS ON SITE PRIOR TO
COMMENCEMENT OF WORK OR
PREPARATION OF SHOP DRAWINGS. DO
NOT SCALE THIS DRAWING

ISSUE	DATE	FOR
A	25.11.2021	SSDA
B	17.05.2022	SSDA


NOTE:
ALL DRAWINGS TO BE READ IN
CONJUNCTION WITH THE TRADE
PACKAGE COVER SHEET AND
NOTES

NOT FOR CONSTRUCTION

STAGE 1

STAGE 1

LANDSCAPE KEYPLAN

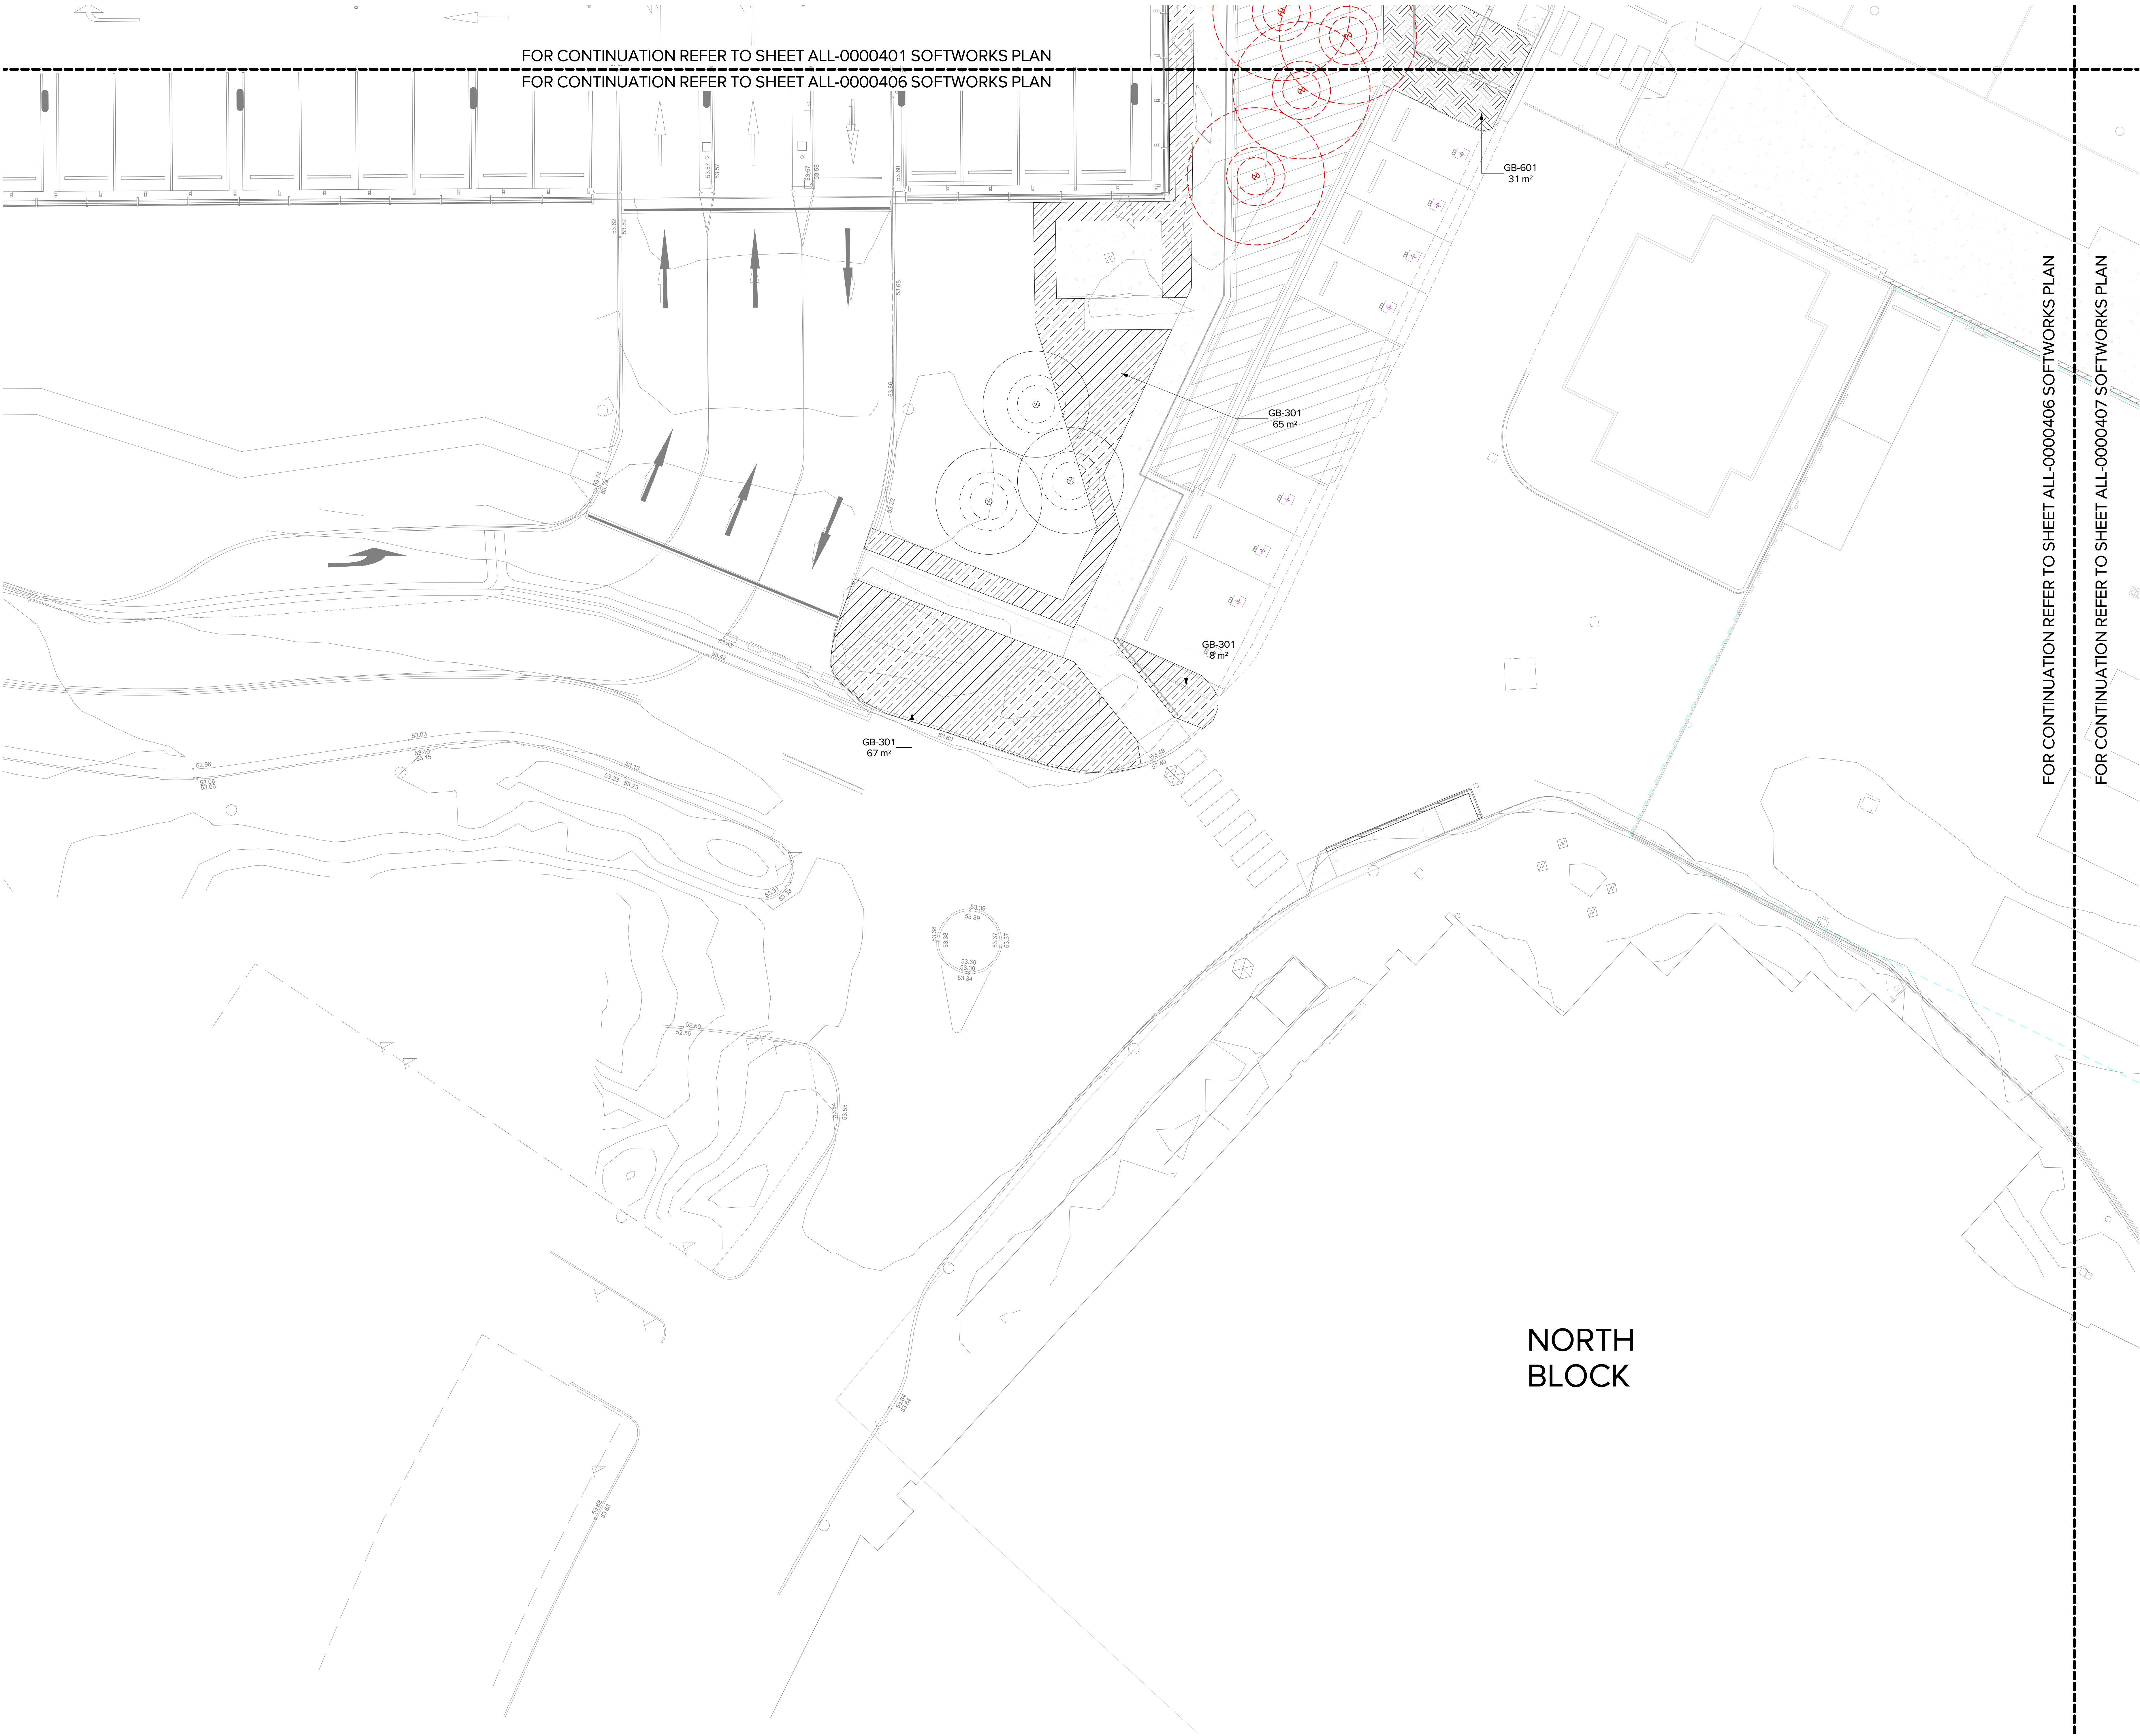

FOR CONTINUATION REFER TO SHEET ALL-0000401 SOFTWARES PLAN
FOR CONTINUATION REFER TO SHEET ALL-0000406 SOFTWARES PLAN

FOR CONTINUATION REFER TO SHEET ALL-0000406 SOFTWARES PLAN
FOR CONTINUATION REFER TO SHEET ALL-0000407 SOFTWARES PLAN

NORTH
BLOCK

NOTE
CONTRACTOR TO CHECK AND VERIFY ALL
DIMENSIONS ON SITE PRIOR TO
COMMENCEMENT OF WORK OR
PREPARATION OF SHOP DRAWINGS. DO
NOT SCALE THIS DRAWING

ISSUE	DATE	FOR
A	25.11.2021	SSDA
B	17.05.2022	SSDA

NOTE:
ALL DRAWINGS TO BE READ IN
CONJUNCTION WITH THE TRADE
PACKAGE COVER SHEET AND
NOTES

NOT FOR CONSTRUCTION

NOTE
CONTRACTOR TO CHECK AND VERIFY ALL
DIMENSIONS ON SITE PRIOR TO
COMMENCEMENT OF WORK OR
PREPARATION OF SHOP DRAWINGS. DO
NOT SCALE THIS DRAWING

[illegible]

NOTE:
ALL DRAWINGS TO BE READ IN
CONJUNCTION WITH THE TRADE
PACKAGE COVER SHEET AND
NOTES

T FOR CONSTRUCTION

Project
**NEPEAN
HOSPITAL**
ERBY ST
INGSWOOD,
SW,2747
EPEAN

RCADIA PROJECT NUMBER
6-396
DRAWING KEY

TRUE NORTH PROJECT NORTH

SCALE

1 : 100 @ A1



A horizontal scale bar with alternating black and white segments. It is marked with numbers 0, 1, 2, 3, 4, and 5m.

DRAWN BY: SE CHECKED BY: MB
 DESIGNED BY: MB APPROVED BY: MB
 STATUS

DRAWING

SOFTWARES PLAN

DRAWING NUMBER HR-ARD-DRW-LAN-TB2- PLN-0000407	ISSUE B
---	-----------------------

FOR CONTINUATION REFER TO SHEET ALL-0000406 SOFTWARES PLAN

FOR CONTINUATION REFER TO SHEET ALL-0000407 SOFTWARES PLAN

FOR CONTINUATION REFER TO SHEET ALL-0000402 SOFTWARES PLAN

FOR CONTINUATION REFER TO SHEET ALL-0000407 SOFTWARES PLAN

REFER HARDWORKS 300 SERIES
FOR ALL FURNITURE, AND FINISHES

GB-401
15 m²

GB-401
13 m²

GB-401
13 m²

FOR CONTINUATION REFER TO SHEET ALL-0000407 SOFTWARES PLAN

FOR CONTINUATION REFER TO SHEET ALL-0000408 SOFTWARES PLAN

GB-401
15 m²

GB-401
13 m²

GB-401
13 m²

FOR CONTINUATION REFER TO SHEET ALL-0000407 SOFTWARES PLAZA

FOR CONTINUATION REFER TO SHEET ALL-0000408 SOFTWARES PLAZA

NORTH
BLOCK

LANDSCAPE KEYPLAN

NOTE
CONTRACTOR TO CHECK AND VERIFY ALL
DIMENSIONS ON SITE PRIOR TO
COMMENCEMENT OF WORK OR
PREPARATION OF SHOP DRAWINGS. DO
NOT SCALE THIS DRAWING

[illegible]

NOTE:
ALL DRAWINGS TO BE READ IN
CONJUNCTION WITH THE TRADE
PACKAGE COVER SHEET AND
NOTES


T FOR CONSTRUCTION

Project
**NEPEAN
HOSPITAL**
ERBY ST
INGSWOOD,
SW,2747
EPEAN

RCADIA PROJECT NUMBER
6-396
DRAWING KEY

TRUE NORTH		PROJECT NORTH	
SCALE			
1: 100 @ A1			
			
DRAWN BY: SE		CHECKED BY: MB	
DESIGNED BY: MB		APPROVED BY: MB	
STATUS			
SSDA			
DRAWING			
SOFTWARES PLAN			

DRAWING NUMBER	ISSUE
HR-ARD-DRW-LAN-TB2-	
PLN-0000408	B

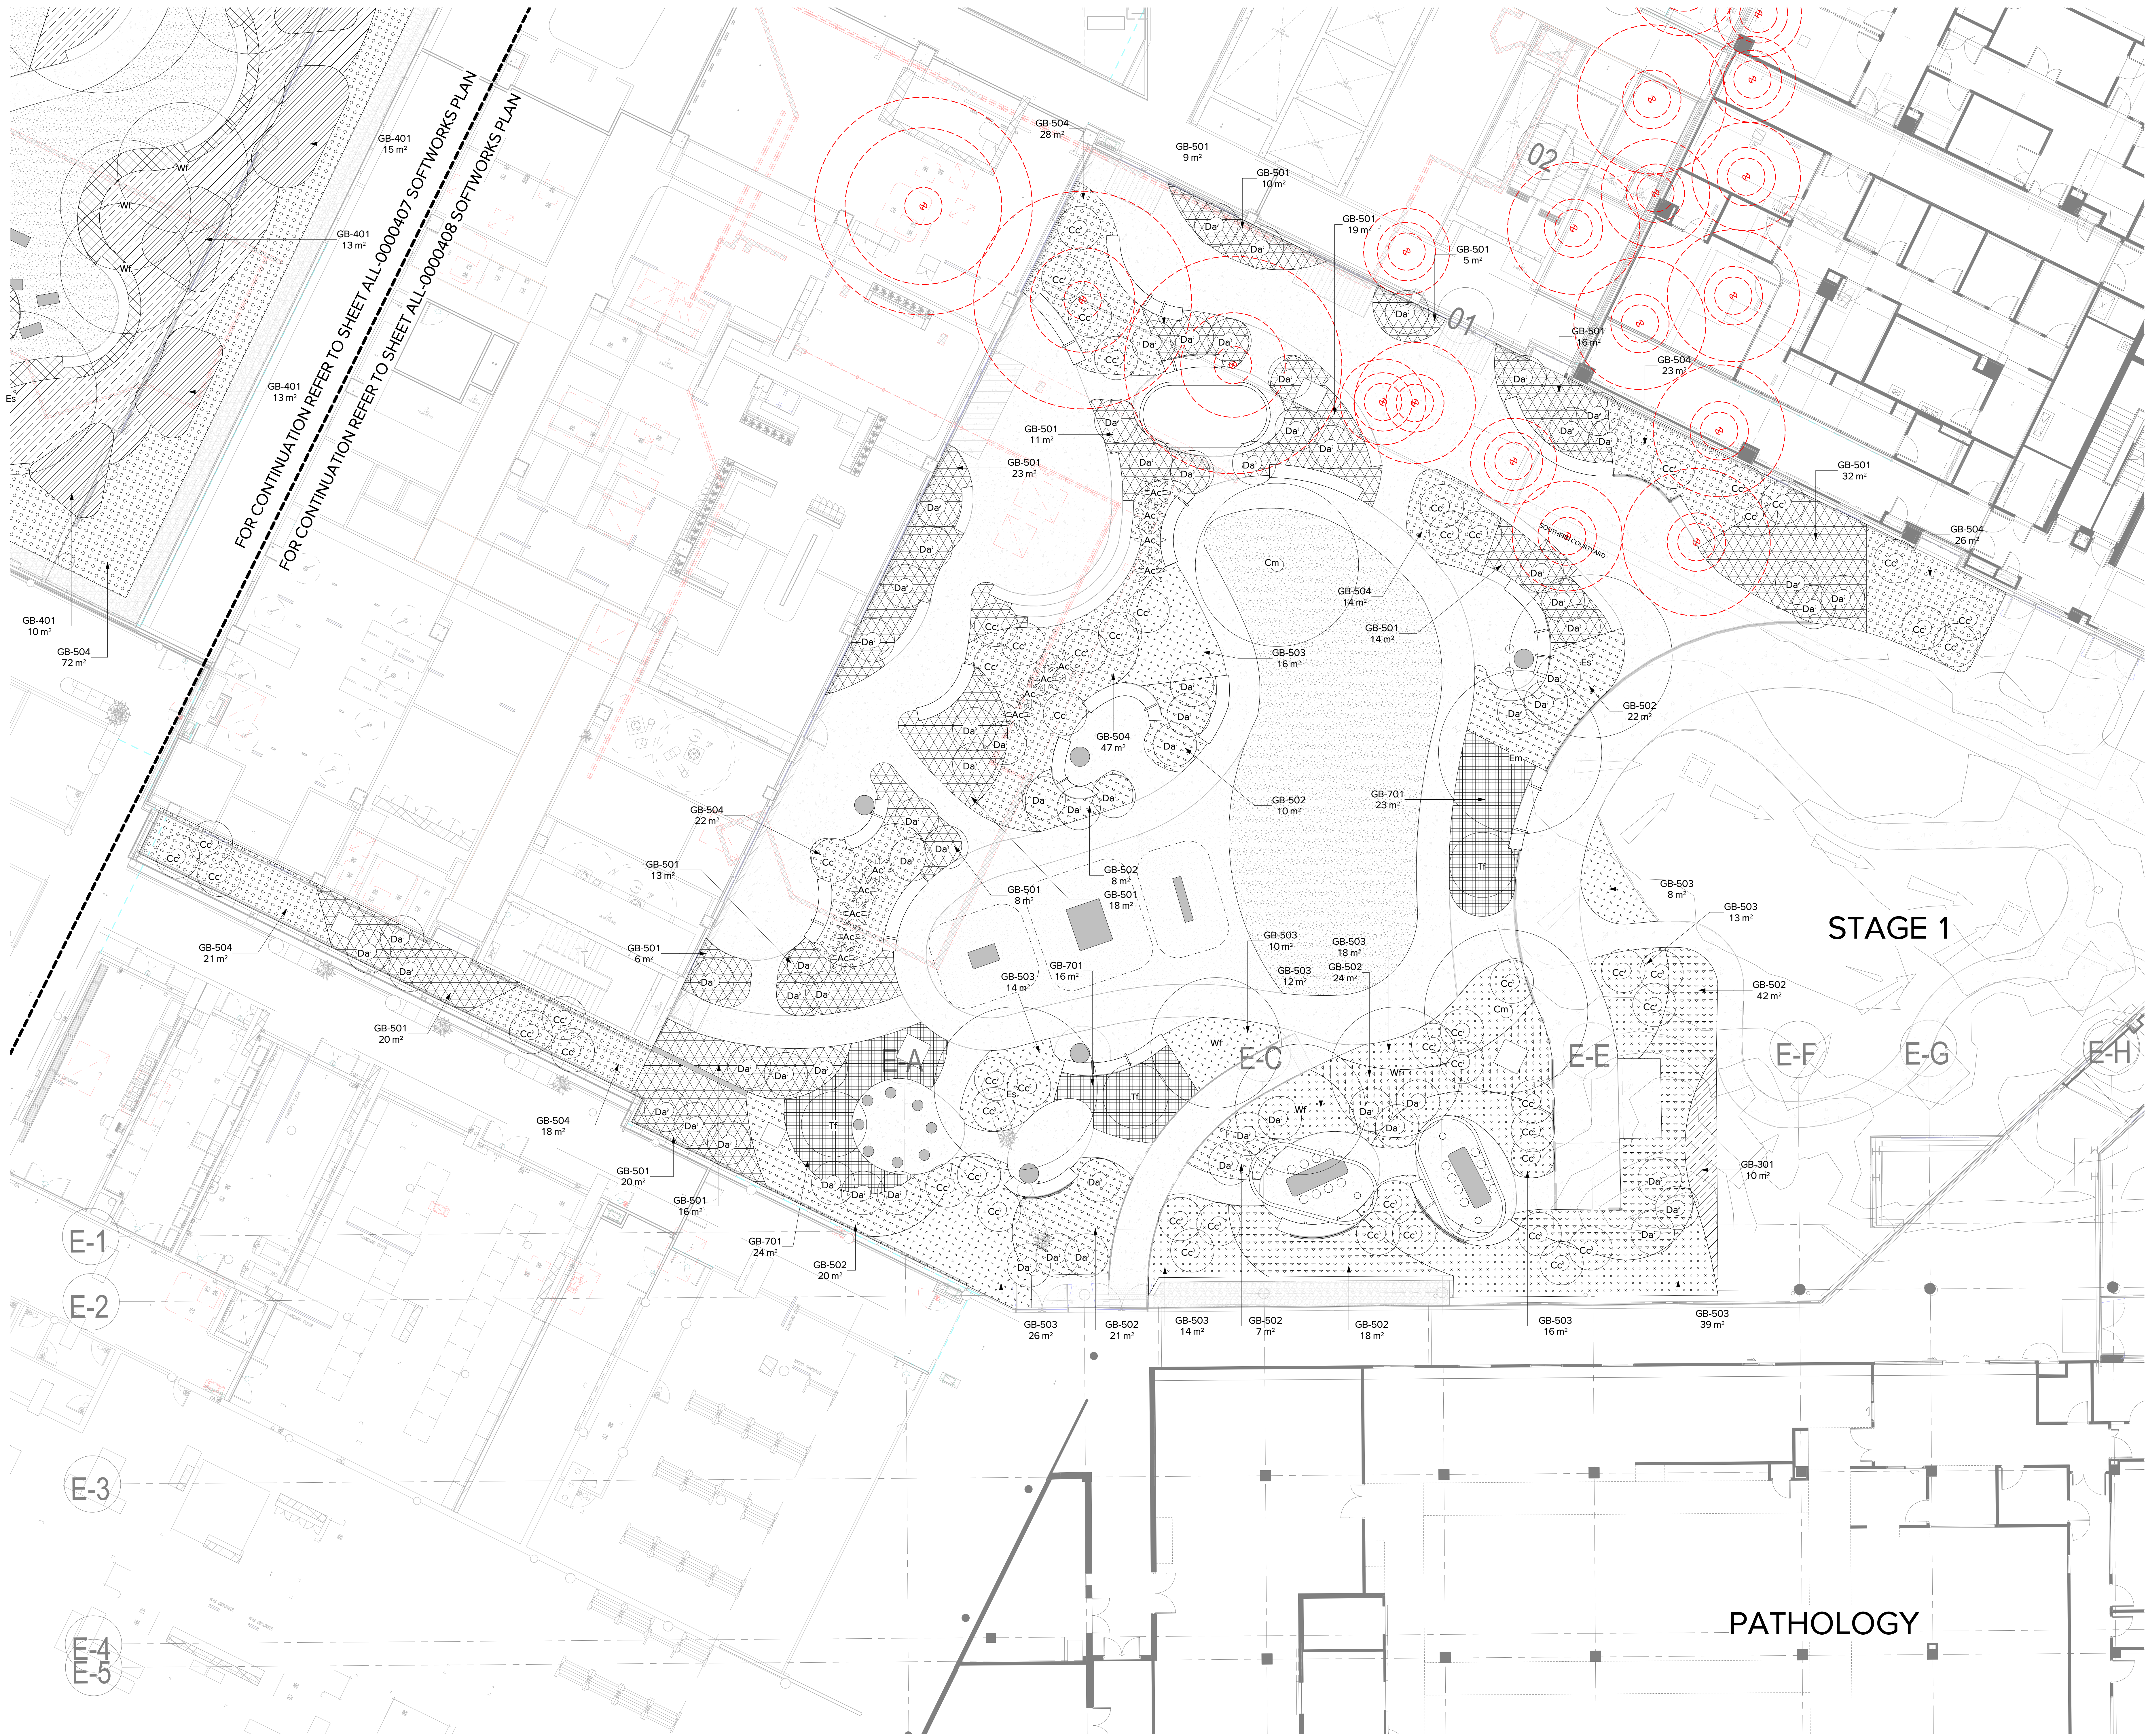

NOTE
CONTRACTOR TO CHECK AND VERIFY ALL
DIMENSIONS ON SITE PRIOR TO
COMMENCEMENT OF WORK OR
PREPARATION OF SHOP DRAWINGS. DO
NOT SCALE THIS DRAWING

[illegible]

NOTE:
ALL DRAWINGS TO BE READ IN
CONJUNCTION WITH THE TRADE
PACKAGE COVER SHEET AND
NOTES

T FOR CONSTRUCTION



CBRE
MANAGING CONTRACTOR

Project
**NEPEAN
HOSPITAL**
ERBY ST
INGSWOOD,
SW,2747
EPEAN

RCADIA PROJECT NUMBER
6-396
DRAWING KEY

TRUE NORTH PROJECT NORTH

SCALE

1 : 100 @ A1

A horizontal scale bar with a total length of 5m. It is divided into five equal segments of 1m each. The segments alternate in color: black, white, black, white, black. The segments are labeled 0, 1, 2, 3, 4, and 5m at the bottom.


DRAWN BY: SE CHECKED BY: MB

STATUS	SSDA
--------	------

DRAWING

SOFTWARES PLAN - L06

DRAWING NUMBER HR-ARD-DRW-LAN-TB2-	ISSUE
PLN-0000409	B

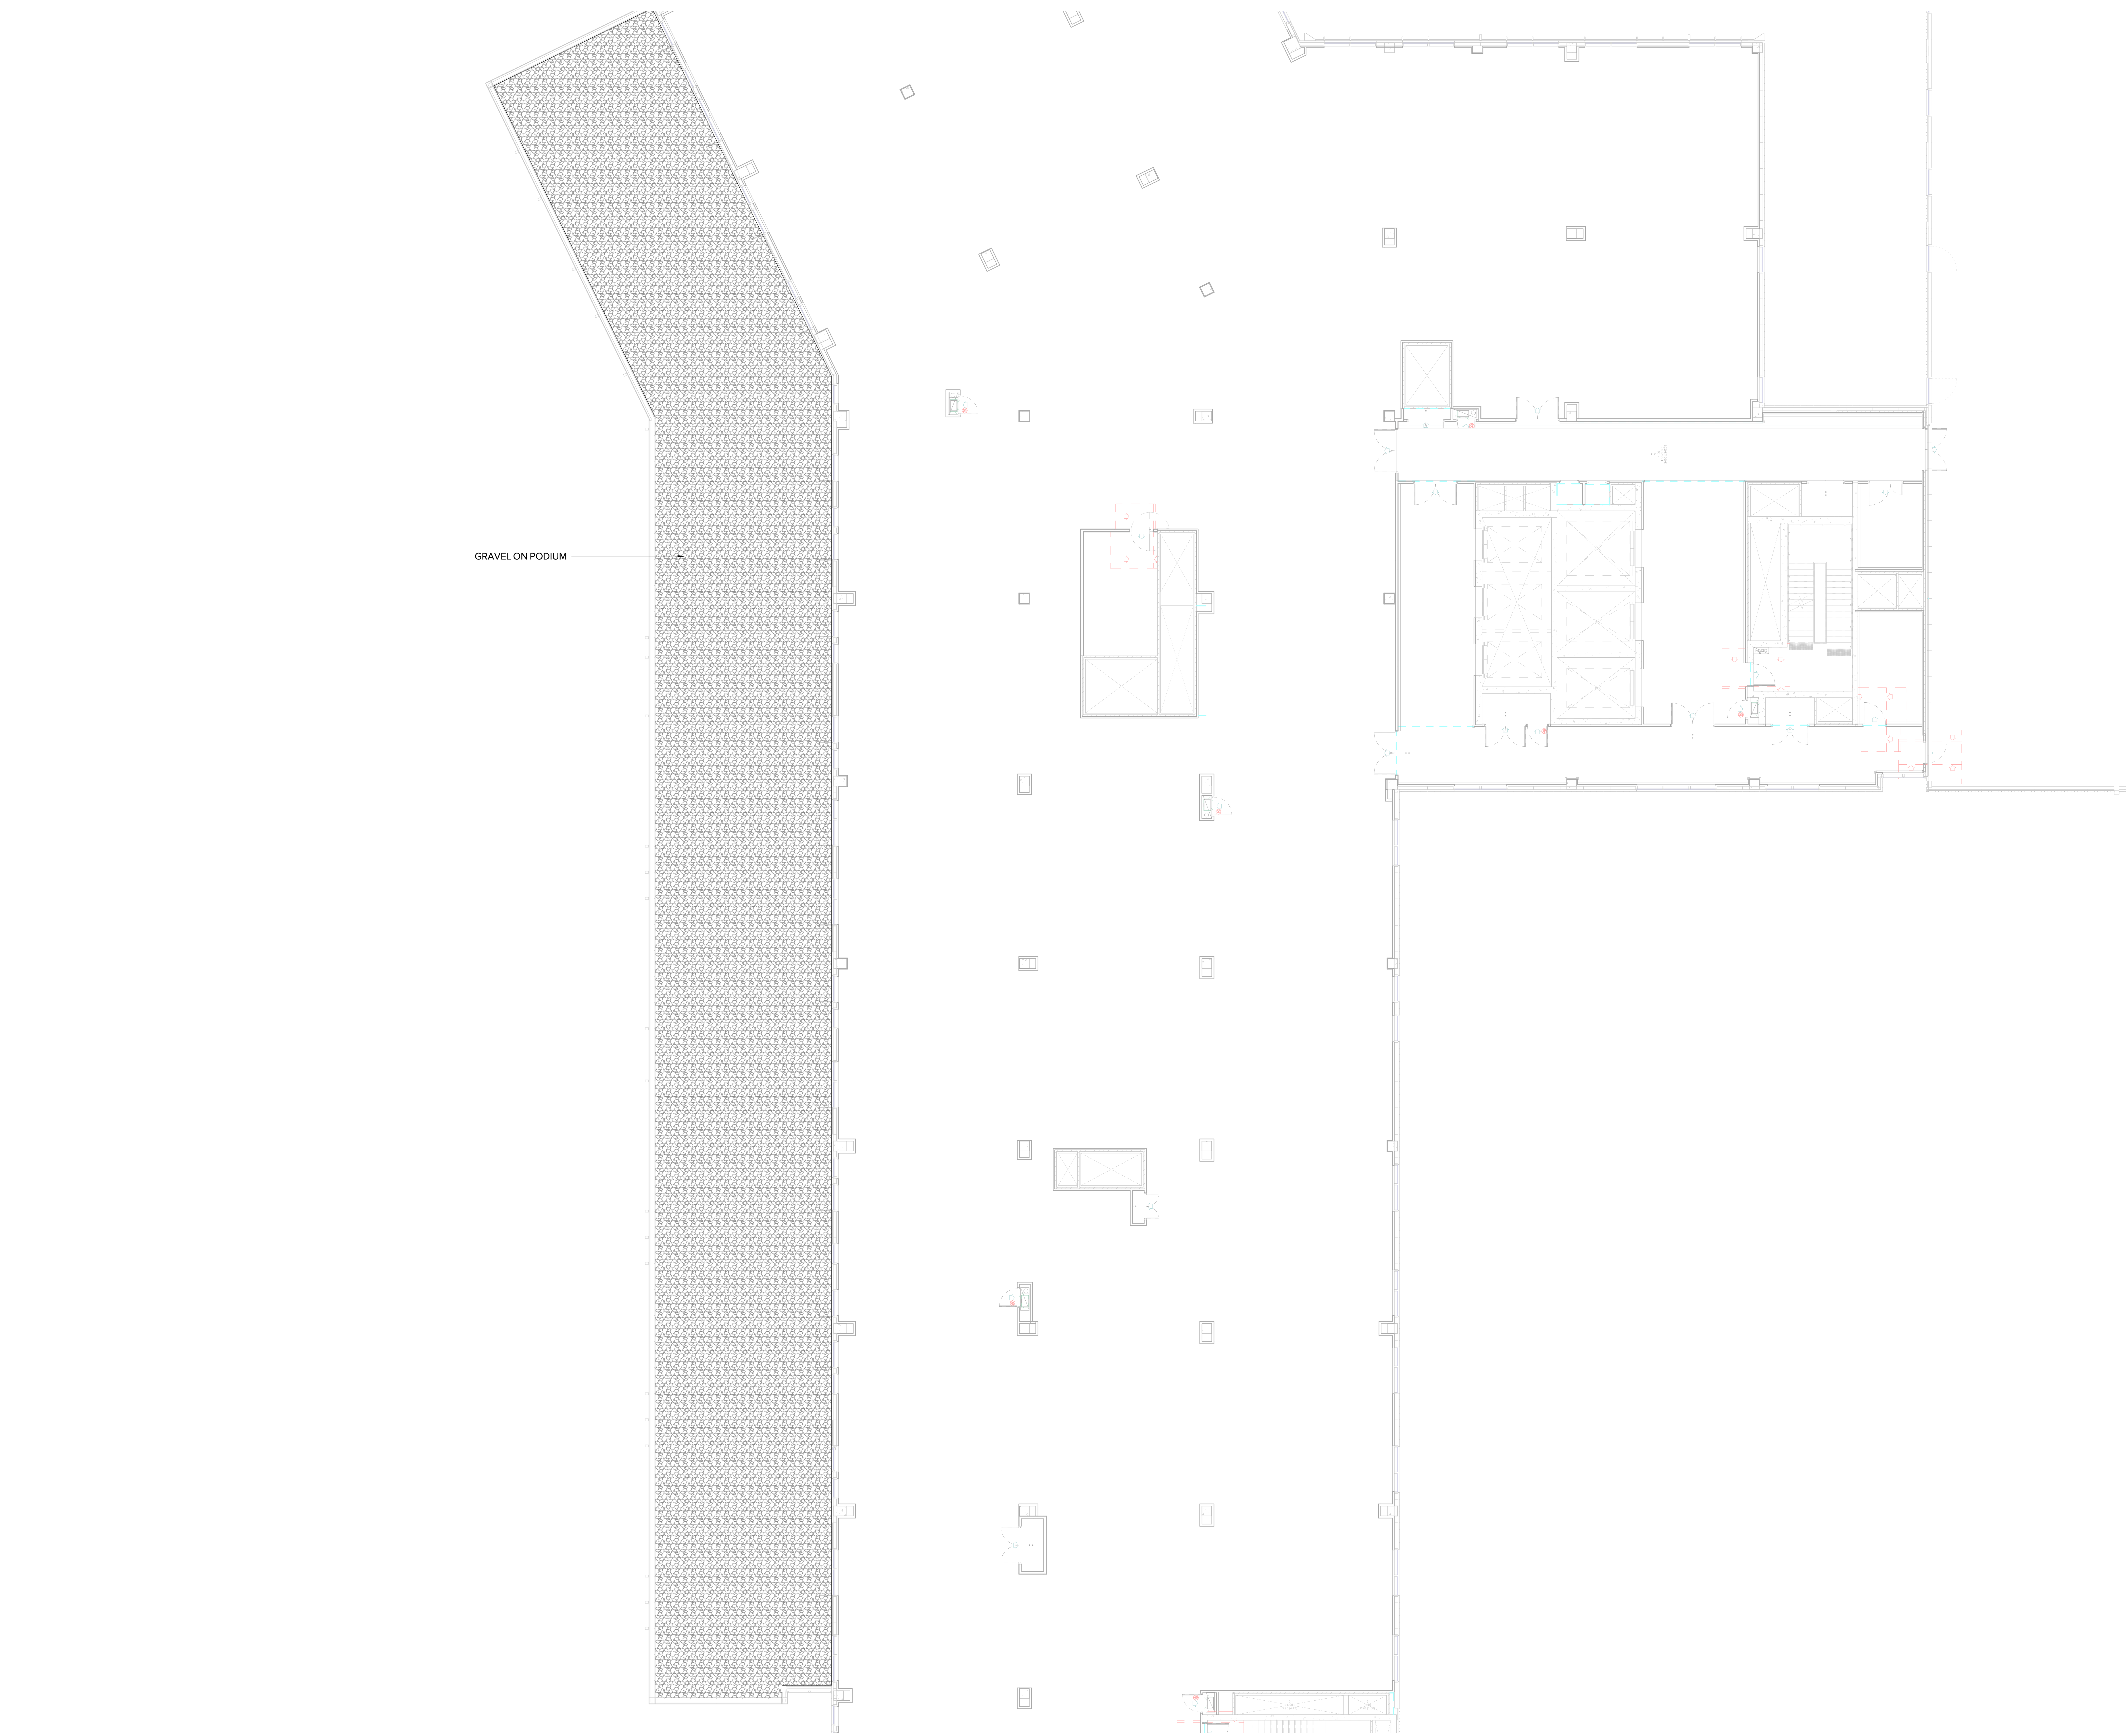

NOTE
CONTRACTOR TO CHECK AND VERIFY ALL
DIMENSIONS ON SITE PRIOR TO
COMMENCEMENT OF WORK OR
PREPARATION OF SHOP DRAWINGS. DO
NOT SCALE THIS DRAWING

ISSUE	DATE	FOR
A	25.11.2021	SSDA
B	17.05.2022	SSDA

NOTE:
ALL DRAWINGS TO BE READ IN
CONJUNCTION WITH THE TRADE
PACKAGE COVER SHEET AND
NOTES

NOT FOR CONSTRUCTION



CLIENT




MANAGING CONTRACTOR

Project
**NEPEAN
HOSPITAL**
DERBY ST
KINGSWOOD,
NSW 2747
NEPEAN

ARCADIA PROJECT NUMBER
16-396

DRAWING KEY

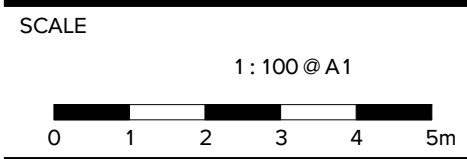

DRAWN BY: SE CHECKED BY: MB
DESIGNED BY: MB APPROVED BY: MB

STATUS

SSDA

DRAWING

SOFTWARES PLAN - L07

DRAWING NUMBER
NHR-ARD-DRW-LAN-TB2
PLN-0000410

ISSUE
B

LANDSCAPE KEY PLAN

NOTE
CONTRACTOR TO CHECK AND VERIFY ALL
DIMENSIONS ON SITE PRIOR TO
COMMENCEMENT OF WORK OR
PREPARATION OF SHOP DRAWINGS. DO
NOT SCALE THIS DRAWING

ISSUE	DATE	FOR
A	25.11.2021	SSDA
B	17.05.2022	SSDA

NOTE:
ALL DRAWINGS TO BE READ IN
CONJUNCTION WITH THE TRADE
PACKAGE COVER SHEET AND
NOTES

NOT FOR CONSTRUCTION



MANAGING CONTRACTOR

Project
**NEPEAN
HOSPITAL**
DERBY ST
KINGSWOOD,
NSW.2747
NEPEAN

ARCADIA PROJECT NUMBER
16-396
DRAWING KEY



SCALE
0 1 2 3 4 5m

DRAWN BY: SE
DESIGNED BY: MB
STATUS

CHECKED BY: MB
APPROVED BY: MB

SSDA

PLANTING SCHEDULE

DRAWING NUMBER
NHS-LAND-ORW-LAN-1B2
SCH-0000400

ISSUE
B

PLANTING SCHEDULE				
CODE	NAME	DETAIL	Assembly Code	Area
GB-101	TURF	05/671	Refer Landscape Detail and Specification	806 m ²
GB-201	NATIVE GROUNDCOVER MATRIX	01/672	Refer Landscape Detail and Specification	979 m ²
GB-301	NATIVE GRASS MATRIX	02/672	Refer Landscape Detail and Specification	2993 m ²
GB-401	NATIVE SHRUB MATRIX	03/672	Refer Landscape Detail and Specification	553 m ²
GB-501	SOUTHERN COURTYARD MIX 1	04/672	Refer Landscape Detail and Specification, Southern courtyard	244 m ²
GB-502	SOUTHERN COURTYARD MIX 2	05/672	Refer Landscape Detail and Specification, Southern courtyard	171 m ²
GB-503	SOUTHERN COURTYARD MIX 3	06/672	Refer Landscape Detail and Specification, Southern courtyard	188 m ²
GB-504	SOUTHERN COURTYARD MIX 4	07/672	Refer Landscape Detail and Specification, Southern courtyard	271 m ²
GB-601	NATIVE SWALE MATRIX	08/672	Refer Landscape Detail and Specification	451 m ²
GB-701	NATIVE BUSH TUCKER MATRIX	09/672	Refer Landscape Detail and Specification	265 m ²
GB-801	Eg - Eremophila glabra	03/672	Refer Landscape Detail and Specification	44 m ²
GB-802	Mp - Myoporum parvifolium	03/672	Refer Landscape Detail and Specification	16 m ²

16-396 NEPEAN HOSPITAL STAGE 2 - PLANT SCHEDULE

CODE	BOTANIC NAME	COMMON NAME	MATURE SIZE (h x w) (m)	PROPOSED POT SIZE	TOTAL	GROUND	LEVEL 06
------	--------------	-------------	----------------------------	-------------------	-------	--------	----------

PLANTING SCHEDULE

TREES

M	A	Bc	Backhousia citriodora	Lemon Scented Myrtle	10 x 5	200L	3	3	19
		Cc	Corymbia citriodora 'Scentuous'	Lemon Scented Gum	7 x 4.5	200L	6	6	
		CBO	Corymbia ficifolia 'Baby Orange'	Flowering Gum	3 x 2-3	200L	25	6	
		Cm	Corymbia maculata	Spotted Gum	10-25 x 4-10	200L	64	64	
		Cc	Cyathea cooperi	Tree Fern	5 x 2	1.2-2m high	54	54	
		Da	Dicksonia antarctica	Soft Tree Fern	1.5-15 x 1-2	1.2-2m high	71	71	
		Ee	Eucalyptus amplifolia	Cabbage Gum	30 x 10	100L	4	4	
		Ecr	Eucalyptus crebra	Narrow Leaved Ironbark	25 x 15	200L	3	3	
		EB	Eucalyptus fibrosa	Red Ironbark	25 x 15	200L	2	2	
		EED	Eucalyptus leucocorylon 'Euky Dwarf'	Dwarf SA Blue Gum	6 x 5	200L	13	13	
A	A	Em	Eucalyptus microcorys	Tallow Wood	45 x 25	400L	7	7	
		Emo	Eucalyptus moluccana	Grey Box	25 x 15	200L	9	9	
		Es	Eucalyptus saligna	Sydney Blue Gum	30 x 10	400L	12	12	
		Dte	Eucalyptus tereticornis	Forest Red Gum	25 x 15	200L	5	5	
		Tt	Terminalia ferdinandiana	Kakadu Plum	4 x 3	100L	9	9	
		Wt	Waterhousea floribunda 'Green Avenue'	Weeping Lily Pilly	8 x 5	200L	16	16	

SHRUBS & ACCENTS

M	A	Ac	Alpinia caerulea	Native Ginger	2 x 2	150mm	16	16	
		Al	Acacia falcata	Sickle Wattle	3 x 1.5	200mm	26	26	
		Ag	Anigozanthos yellow gem	Kangaroo Paw	1 x 1	200mm	26	26	
		Bs	Banksia spinulosa 'Birthday Candles'	Hairpin Banksia	0.5 x 2	200mm	13	13	
		Elm	Enchylaena tomentosa	Ruby Saltbush	1 x 1	200mm	3	3	
		Cam	Cymbopogon ambiguus	Native Lemongrass	1 x 1	200mm	3	3	
		Cg	Craspedia globosa	Billy Buttons	0.3 x 0.3	200mm	70	70	
		Cs	Rhagodia spinescens 'Silver Border'	Creeping Saltbush	1 x 2	200mm	5	5	
		Px	Philodendron xanadu	Xanadu	1 x 1	200mm	2	2	
		Ph	Phormium Tenax	Flax	3 x 1.5	200mm	27	27	
M	A	Pi	Prostanthera incisa	Native Thyme	2 x 1	200mm	3	3	

GROUNDCOVERS

Eg	Eremophila glabra	Kalbarri carpet	0.2 x spreading	150mm	264	264	
Mp	Myoporum parvifolium	Creeping Boobialla	0.2 x spreading	150mm	96	96	

GB-101 TURF

					806		
--	--	--	--	--	-----	--	--

GB-201 NATIVE GROUNDCOVERS MATRIX

					979	58	
A	Ac	Asperula conferta	Common Woodruff	0.5 x spreading	150mm	1268	1197
	Gbr	Grevillea 'Bronze Rambler'	Grevillea	0.25 x 1	150mm	1268	1197
	Dr	Dichondra repens	Kidney Weed	0.1 x spreading	150mm	1268	1197
A	Sa	Scaevola albidia	White fan-flower	0.3 x 2	150mm	1268	1197
	Vh	Viola hederacea	Native Violet	0.2 x 0.5	150mm	1268	1197

GB-301 NATIVE GRASS MATRIX

A	Dm	<i>Dichelachne micrantha</i>	Plume Grass	0.75 x 0.75	tubestock	3326	3326
	Tt	<i>Themeda triandra</i>	Kangaroo Grass	1 x 1	tubestock	3326	3326
	Lm	<i>Lomandra multiflora</i>	Many Flowered Mat Rush	1 x 1	tubestock	3326	3326
	Ar	<i>Aristida ramosa</i>	Purple Wiregrass	1 x 1	tubestock	3326	3326
M	Lf	<i>Lomandra filiformis</i>	Wattle Mat Rush	1 x 1	tubestock	3326	3326
	Ms	<i>Microlaena stipoides</i>	Weeping Grass	0.3 x 0.5	tubestock	3326	3326
M	Dl	<i>Dianella longifolia</i>	Blue Flax Lily	0.75 x 0.75	tubestock	3326	3326

							553	
M	A	Ac	Asperula conferta	Common Woodruff	0.5 x spreading	150mm	664	664
		Bs	Bursaria spinosa	Blackthorn	1.5 - 4 x 1.5 -4	150mm	111	111
		Gs	Grevillea sericea	Pink Spider Flower	2 x 2	150mm	66	66
		la	Indigolera australis	Native Indigo	1.5 x 1.5	150mm	221	221
		Mt	Melaleuca thymifolia	Thyme Honey Myrtle	1.5 x 2	150mm	221	221
		Vh	Viola hederacea	Native Violet	0.1 x spreading	tubestock	664	664
		Wt	Westringia fruticosa	Coastal Rosemary	1.5 x 1.5	150mm	265	265
		DR	Dianella revoluta 'Revelation'	Spreading Flax Lily	0.5 x 0.5	150mm	243	243
		Pg	Pycnosorus globosus	Billy Buttons	1 x 0.5	150mm	243	243

GB-501 SOUTHERN COURTYARD MATRIX 1

							244	
A	Dr	Dichondra repens	Kidney Weed	0.1 x spreading	tubestock	732	732	
	Ad	Adiantum aethiopicum	Maidenhair Fern	0.5 x 0.5	200mm	325	325	
	HL	Hymenosporum flavum 'Lushious'	Native Frangipani	0.6 x 1.5	200mm	108	108	
	Aa	Asplenium australasicum	Birds Nest Fern	1.5 x 1.5	150mm	190	190	

GB-502 SOUTHERN COURTYARD MATRIX 2

							171	
M	PSS	Plectranthus argentatus 'Silver Shield'	Silver Spurflower	1 x 1.5	200mm	57	57	
	Dc	Dianella caerulea	Blue Flax Lily	0.3 x 0.3	150mm	171	171	
	Vh	Viola hederacea	Native Violet	0.1 x spreading	tubestock	513	513	
	Am	Arthropodium milleflorum	Pale Vanilla Lily	1 x 0.4	200mm	247	247	

GB-503 SOUTHERN COURTYARD MATRIX 3

							188	
M	Dr	Dichondra repens	Kidney Weed	0.1 x spreading	tubestock	564	564	
	Dc	Dianella caerulea	Blue Flax Lily	0.3 x 0.3	150mm	334	334	
	LN	Lomandra longifolia 'Nyalla'	Lomandra	0.9 x 0.9	150mm	63	63	
	Su	Scleranthus uniflorus	Cushion Bush	0.1 x 1	150mm	104	104	

GB-504 SOUTHERN COURTYARD MATRIX 4

							271	
A	WWM	Wahlenbergia stricta 'White Mist'	Wahlenbergia	0.6 x 0.4	200mm	301	301	
	Lr	Ligularia reniformis	Tractor Seat	0.8 x 0.8	150mm	90	90	
	Vh	Viola hederacea	Native Violet	0.1 x spreading	tubestock	813	813	
	Mpu	Microsorium pustulatum	Kangaroo Fern	0.3 x 0.6	150mm	241	241	

GB-601 SWALE PLANTING MATRIX

							451	
A	Ca	Carex appressa	Knob Sedge	1 x 1	Tubestock	316	316	
	Ba	Barumea articulata	Jointed Twig-rush	2.5 x 1	Tubestock	361	361	
	Ju	Juncus usitatus	Common Rush	1 x 1	Tubestock	361	361	
A	Dcb	Dianella caerulea 'Breeze'	Flax Lily	0.6 x 0.6	Tubestock	451	451	
	Lm	Lomandra multiflora	Many-flowered Mat-rush	1 x 1	Tubestock	180	180	
	Ms	Microlaena strioides	Meadow Ricegrass	0.3 x 0.3	Tubestock	361	361	

GB-701 BUSH TUCKER MATRIX

Ac	<i>Alpinia caerulea</i>	Native Ginger	2 x 2	150mm	32	32
Ll	<i>Leptospermum liversidgei</i>	Tea Tree	1.5 x 1	150mm	53	53
Cc	<i>Centipedia cunninghamii</i>	Common sneezeweed	0.2 x 0.2	150mm	318	318
El	<i>Enchylaena tomentosa</i>	Ruby Saltbush	1 x 1	150mm	63.6	64
Ds	<i>Dichopogon strictus</i>	Chocolate lily	0.3 x 0.3	150mm	254.4	254
Di	<i>Dianella longifolia</i>	Blue Flax Lily	0.75 x 0.75	tubestock	159	159
Lf	<i>Lomandra filiformis</i>	Wattle Mat Rush	1 x 1	tubestock	64	64
Dc	<i>Dianella caerulea</i>	Blue Flax Lily	0.3 x 0.3	tubestock	84.8	85