


ISSUE	DATE	FOR
A	13/08/2021	DRAFT SSQA ISSUE
B	10/11/2021	SSQA ISSUE
C	14/06/2022	SSQA UPDATES

NOTE:
 REFER TO CIVIL AND LANDSCAPE PACKAGE FOR ALL THE EXTERNAL WORKS. INTENT SHOWN ON ARCHITECTURAL DRAWINGS ARE INDICATIVE ONLY.

KEY/LEGEND

- BOH & END OF TRIP
- CLINICAL SUPPORT
- COLD SHELL
- EDUCATION
- FRONT OF HOUSE
- INTENSIVE CARE PANDEMIC ICU
- RENAL IPU & IHU
- INTERVENTIONAL RADIOLOGY
- KITCHEN
- MEDICAL IMAGING
- PAEDIATRIC ADOLESCENT IPU
- PLANT
- TRANSIT LOUNGE
- TRAVEL
- LOGISTIC LINK
- LIFT - PUBLIC
- LIFT - PATIENT

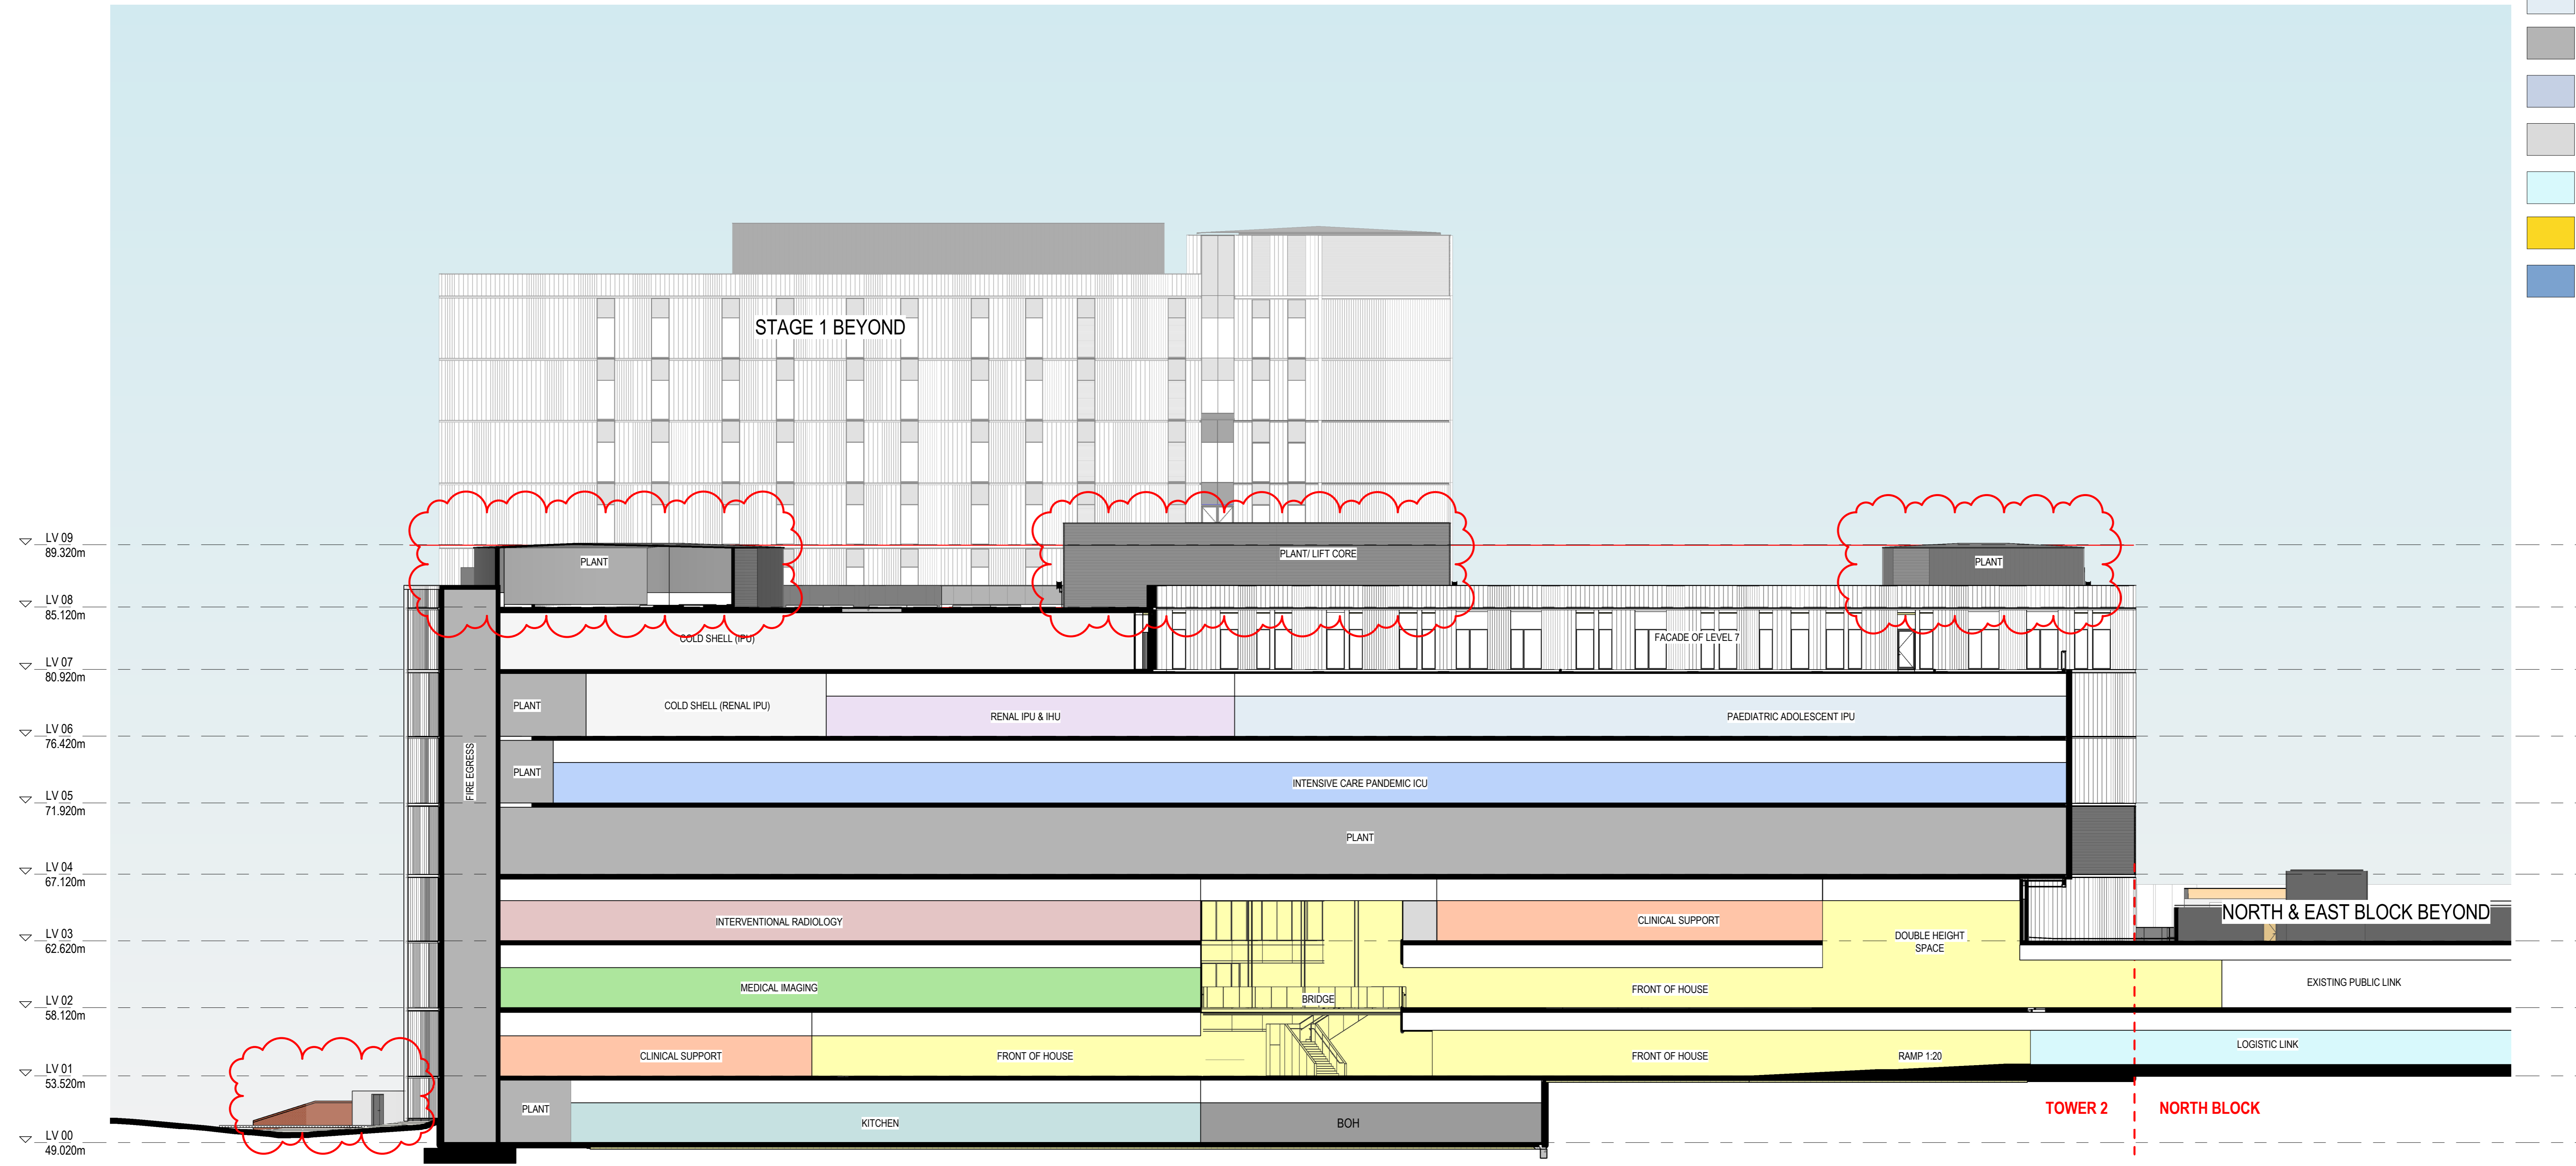


1 SECTION A



MANAGING CONTRACTOR

- PROJECT MANAGERS**
 CBRE
 TEL 02 9333 3333
- ARCHITECT**
 BVN Architecture
 TEL 02 8297 7200
- STRUCTURE / CIVIL**
 ACOR
 TEL 02 9438 5098
- MECHANICAL**
 ARUP
 TEL 02 9320 9320
- ELECTRICAL / COMM**
 JHA
 TEL 02 9437 1000
- HYDRAULIC**
 ARUP
 TEL 02 9320 9320
- FIRE ENGINEERING**
 ARUP
 TEL 02 9320 9320
- LANDSCAPE**
 ARCADIA
 TEL 02 8571 2900
- BCA / DDA**
 BLACKETT MAGUIRE + GOLDSMITH
 TEL 02 9211 7777

PROJECT
 NEPEAN HOSPITAL - STAGE 2
 DERBY ST
 KINGSWOOD NSW 2747
 NEPEAN
 BVN PROJECT NUMBER
 1903020.000
 DRAWING KEY

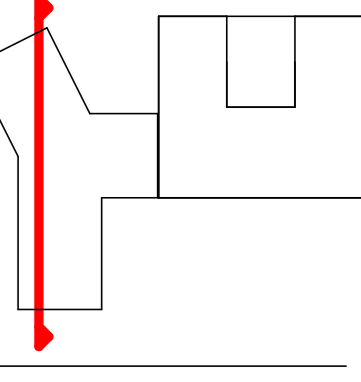

SCALE
 As indicated @A0 DO NOT SCALE
 0 1000 4000 8000
 1:200mm

DRAWN BY / **CHECKED BY**
DESIGNED BY / **APPROVED BY**
STATUS
 SSQA
 DRAWING

SECTION A
 DRAWING NUMBER
 NHR-BVN-DRW-ARC-TB2-
 A0-311

ISSUE
 C