


ISSUE	DATE	FOR
A	13/08/2021	DRAFT SSQA ISSUE
B	10/11/2021	SSQA ISSUE
C	14/06/2022	SSQA UPDATES

NOTE:
 REFER TO CIVIL AND LANDSCAPE PACKAGE FOR ALL THE EXTERNAL WORKS. INTENT SHOWN ON ARCHITECTURAL DRAWINGS ARE INDICATIVE ONLY.

KEY/LEGEND

- BOH & END OF TRIP
- CLINICAL SUPPORT
- COLD SHELL
- EDUCATION
- FRONT OF HOUSE
- INTENSIVE CARE PANDEMIC ICU
- RENAL IPU & IHU
- INTERVENTIONAL RADIOLOGY
- KITCHEN
- MEDICAL IMAGING
- PAEDIATRIC ADOLESCENT IPU
- PLANT
- TRANSIT LOUNGE
- TRAVEL
- LOGISTIC LINK
- LIFT - PUBLIC
- LIFT - PATIENT

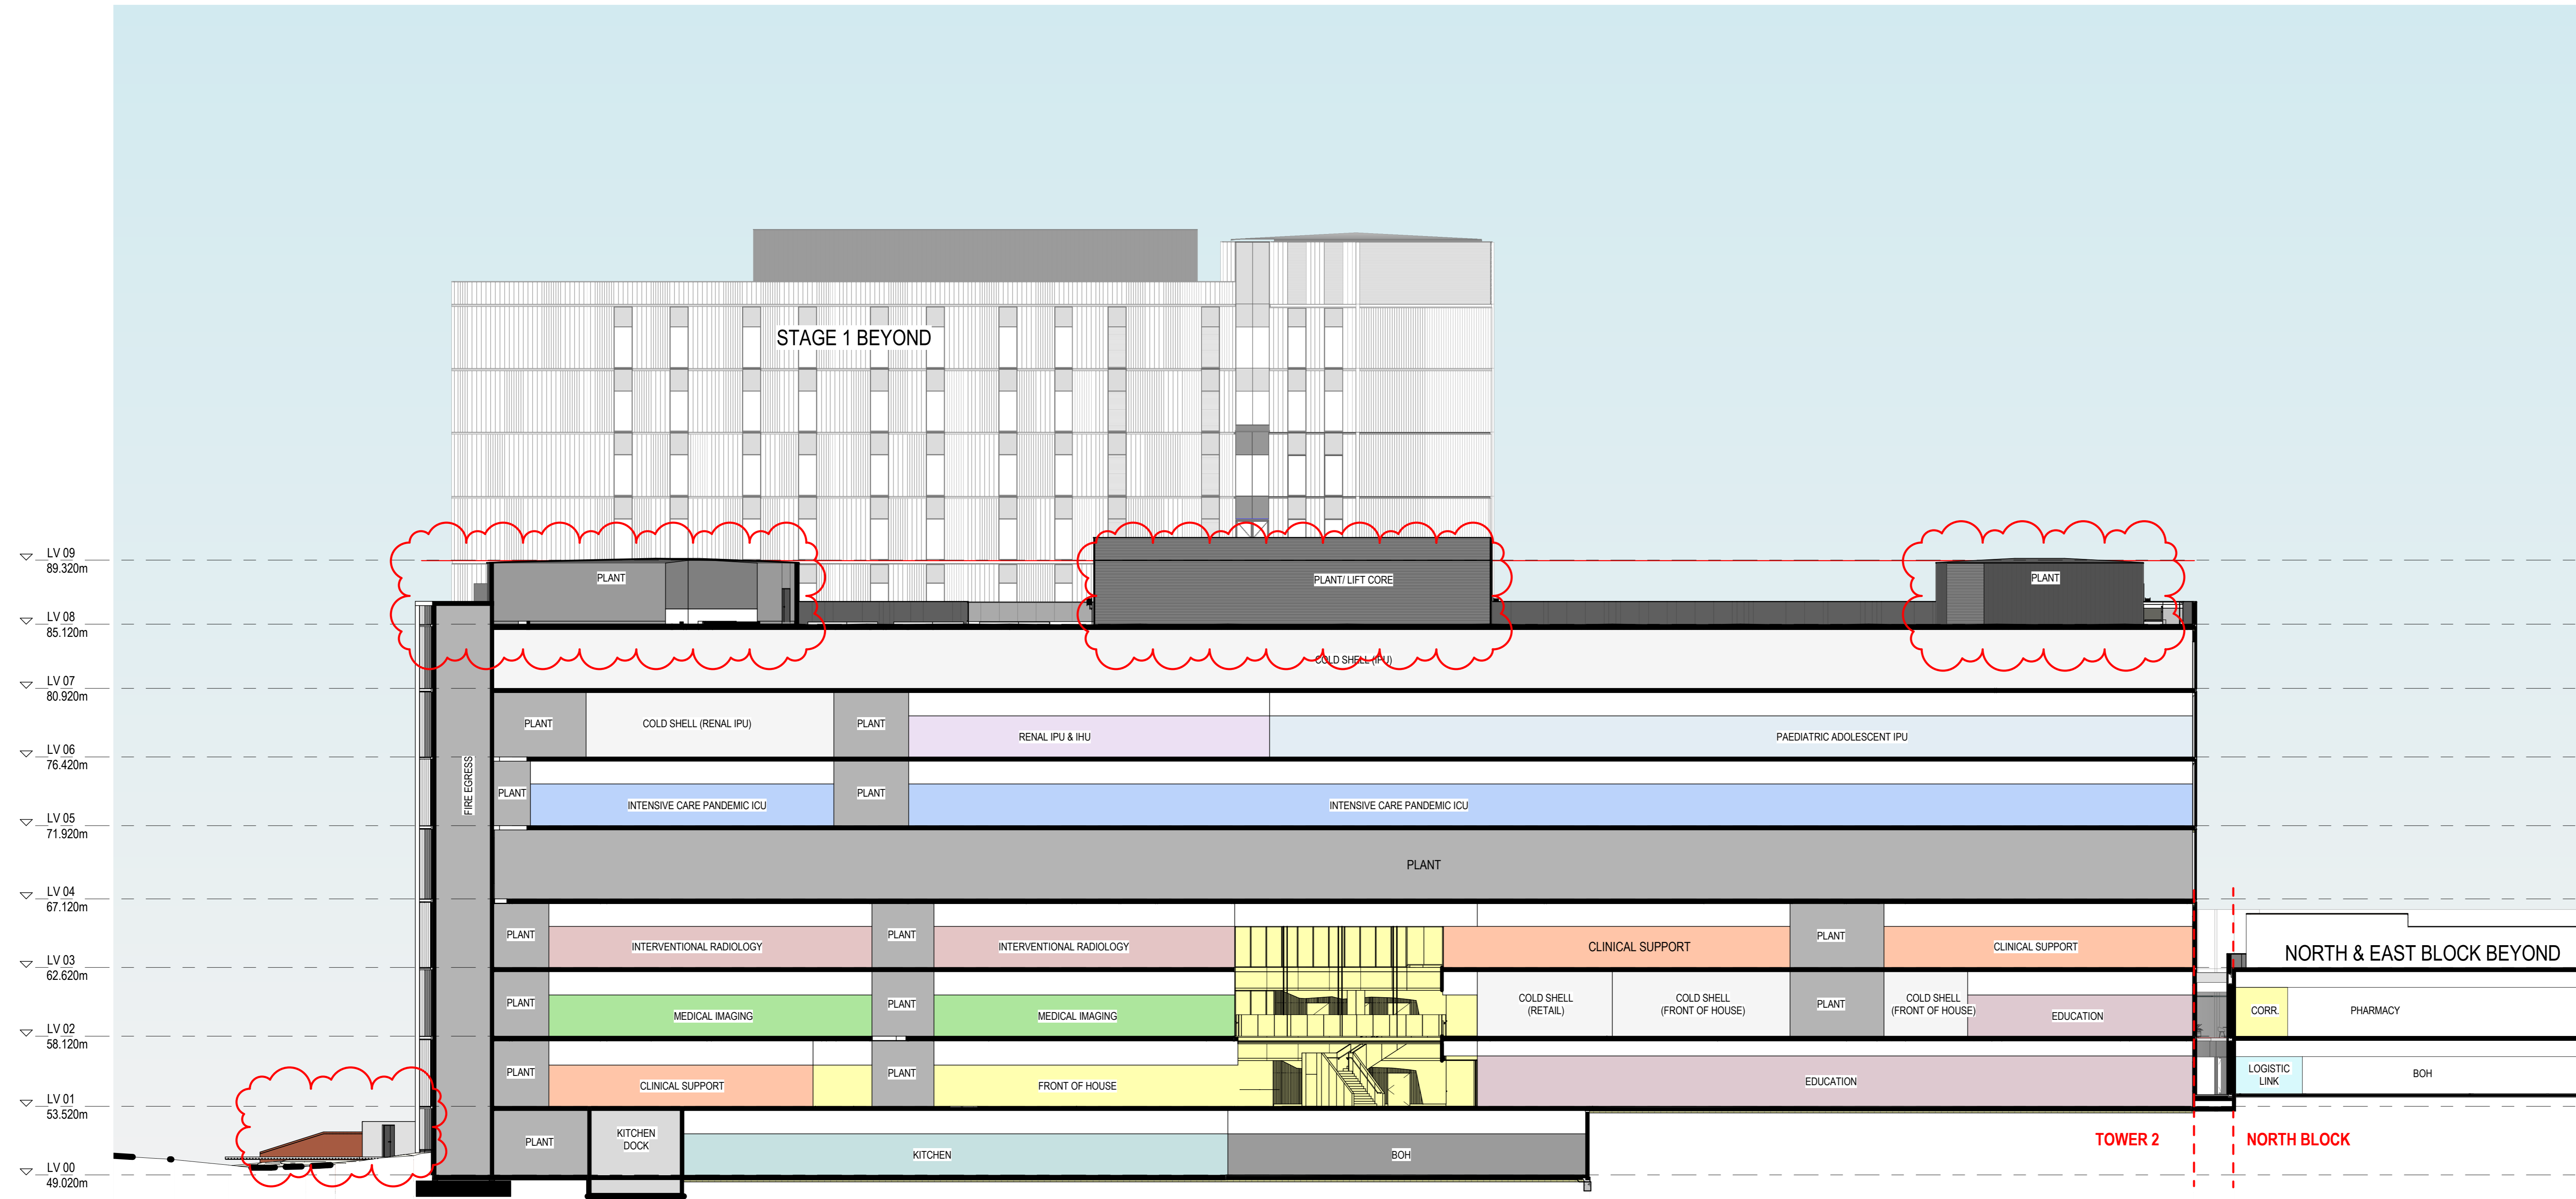

1 SECTION B



CLIENT
NSW Health Infrastructure
 HEALTH INFRASTRUCTURE
 MANAGING CONTRACTOR

PROJECT MANAGERS
 CBRE
 TEL 02 9333 3333

ARCHITECT
BVN Architecture
 TEL 02 8297 7200
 STRUCTURE / CIVIL

MECHANICAL
 ACOR
 TEL 02 9438 5098

ELECTRICAL / COMM
 ARUP
 TEL 02 9320 9320


HYDRAULIC
 JHA
 TEL 02 9437 1000

FIRE ENGINEERING
 ARUP
 TEL 02 9320 9320

LANDSCAPE
 ARCADIA
 TEL 02 8571 2900
 BCA / DDA

BLACKETT MAGUIRE + GOLDSMITH
 TEL 02 9211 7777

PROJECT
 NEPEAN HOSPITAL - STAGE 2
 DERBY ST
 KINGSWOOD NSW 2747
 NEPEAN
 BVN PROJECT NUMBER
 1903020.000
 DRAWING KEY

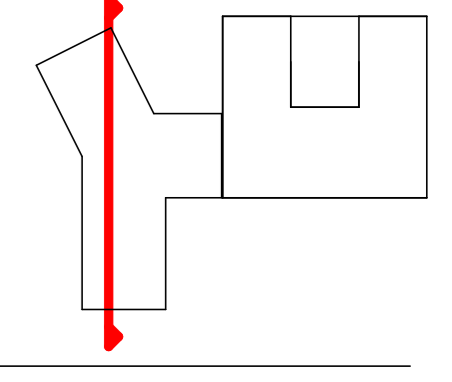

SCALE
 As indicated @A0 DO NOT SCALE
 0 1000 4000 8000
 1:200mm

DRAWN BY: _____ CHECKED BY: _____
 DESIGNED BY: _____ APPROVED BY: _____
 STATUS
 SSQA
 DRAWING

SECTION B
 DRAWING NUMBER
 NHR-BVN-DRW-ARC-TB2-
 A0-312

ISSUE
 C