
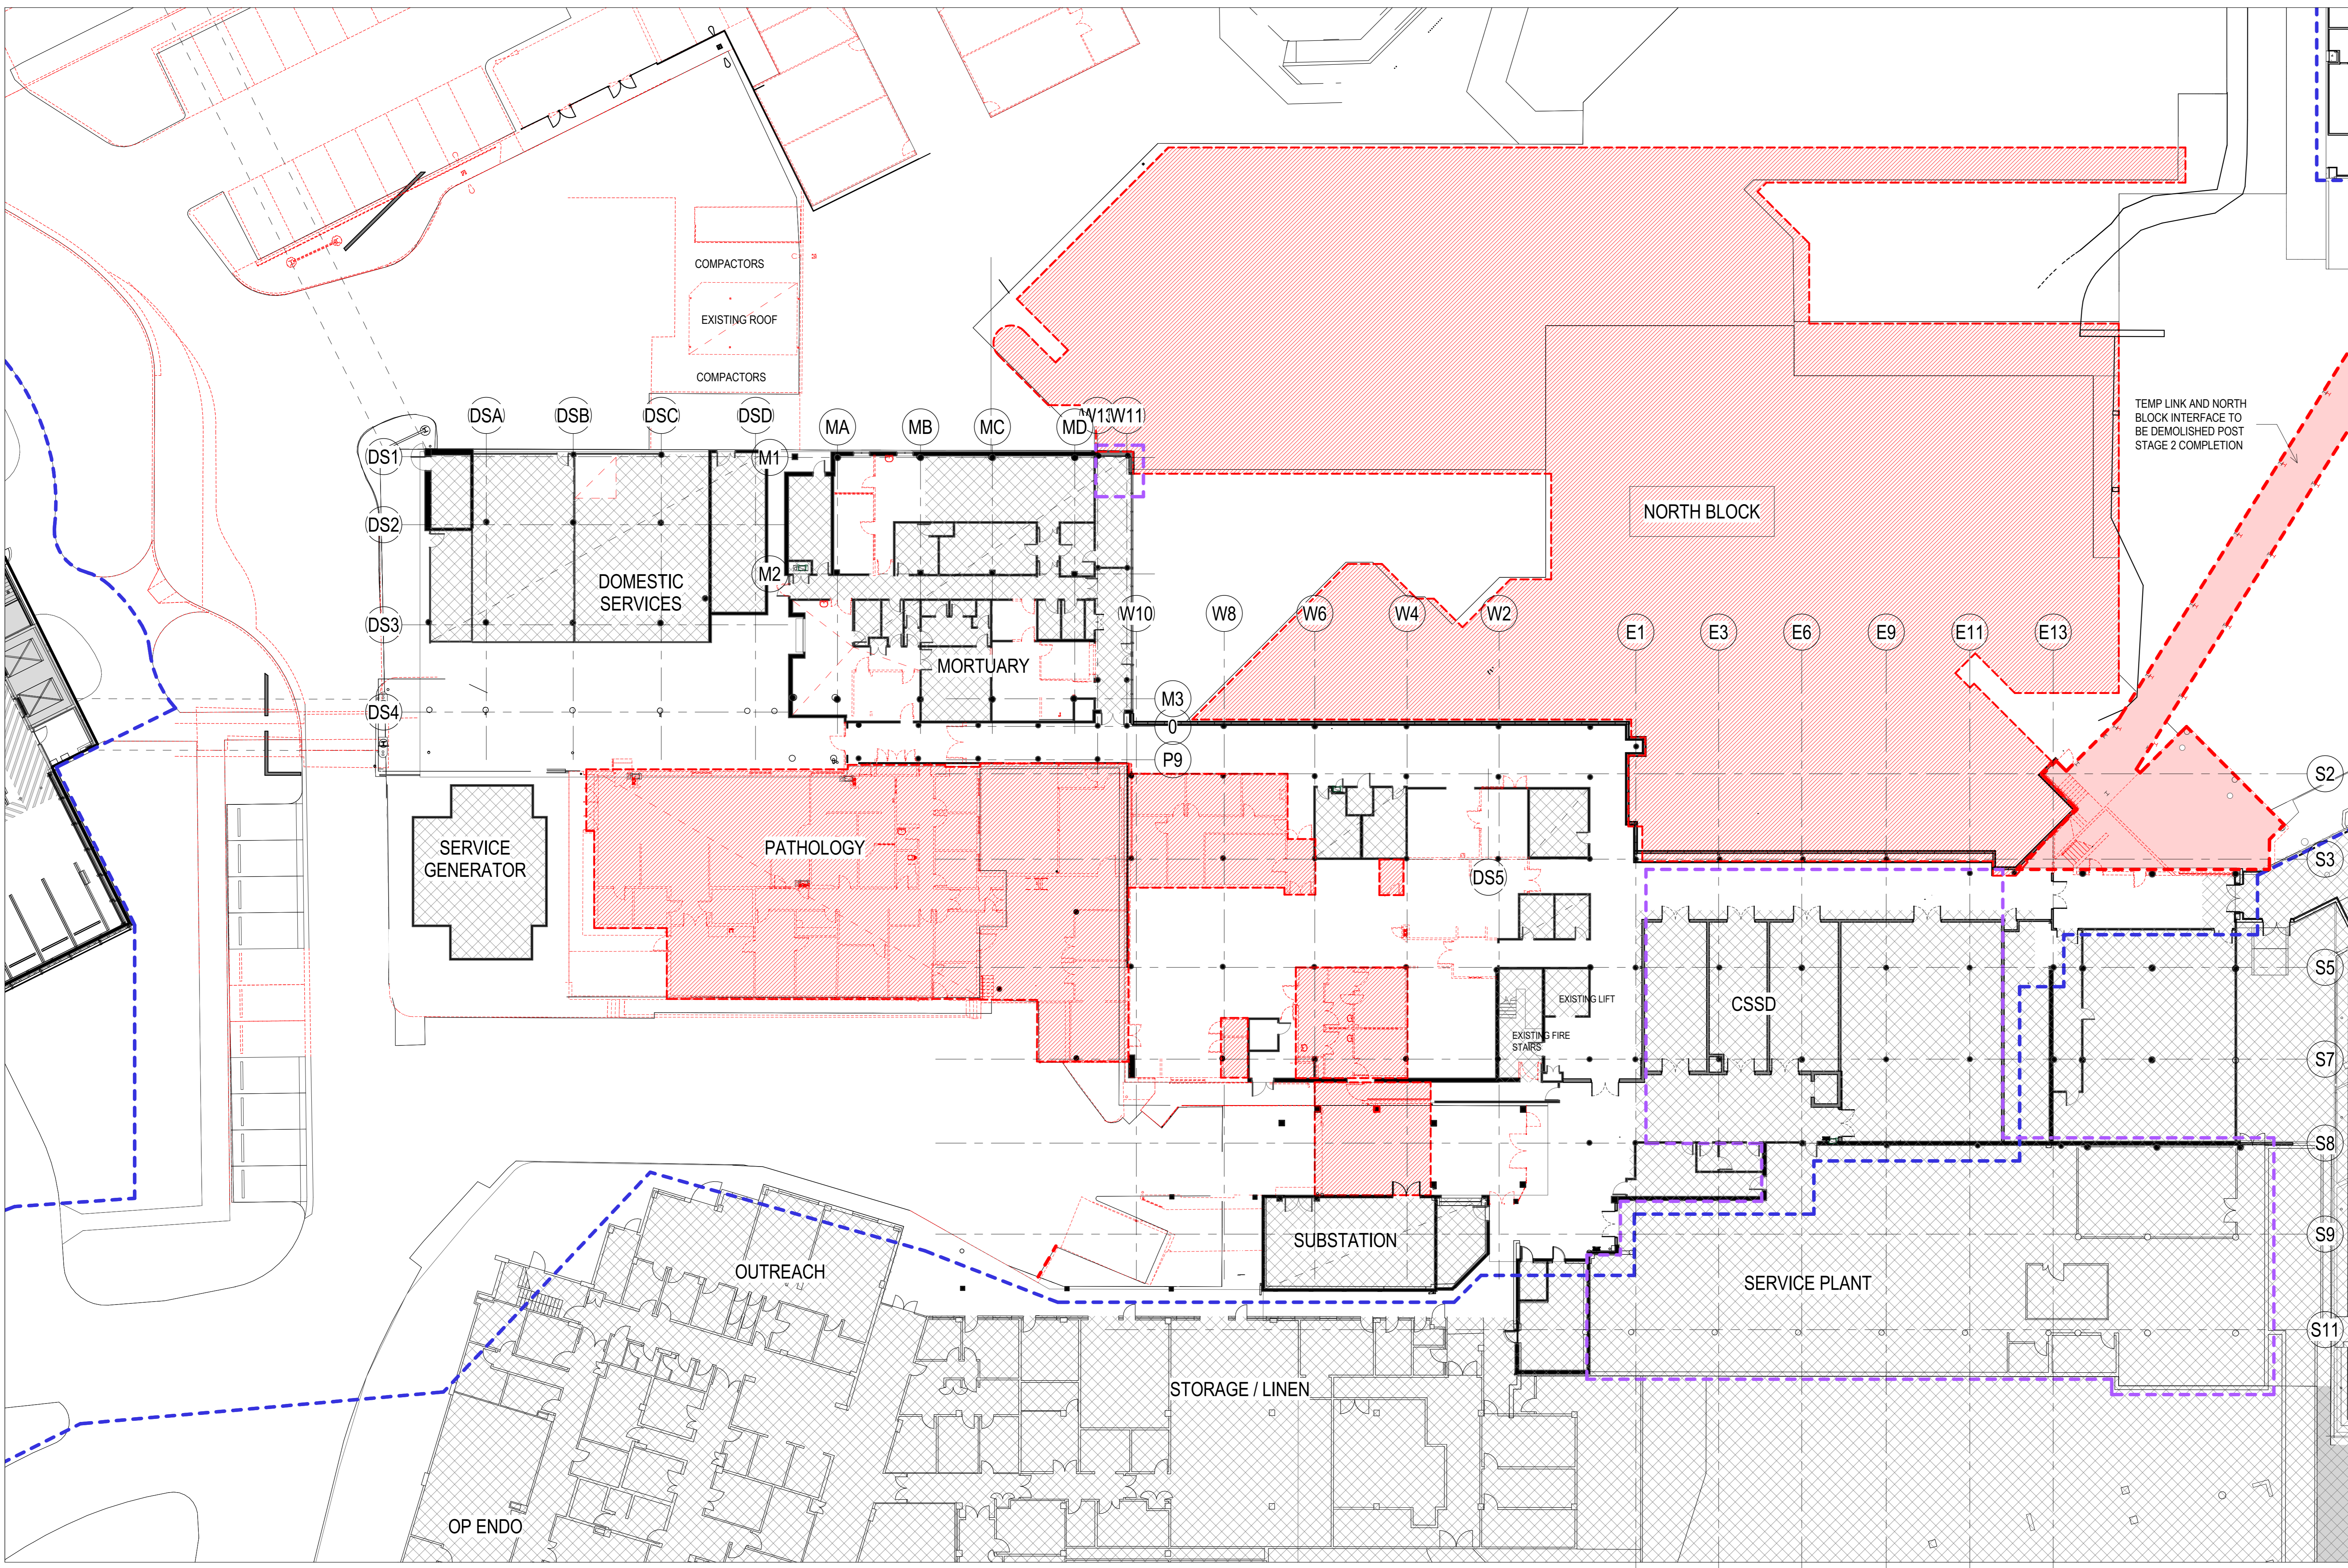


ISSUE	DATE	FOR
A	13/08/2021	DRAFT SSDA ISSUE
B	10/11/2021	SSDA ISSUE
C	10/06/2022	SSDA UPDATES

NOTE:
REFER TO CIVIL AND LANDSCAPE PACKAGE FOR ALL THE EXTERNAL WORKS. INTENT SHOWING ON ARCHITECTURAL DRAWINGS ARE INDICATIVE ONLY.

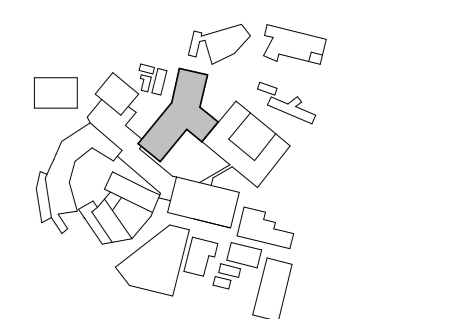

KEY LEGEND

- SSDA BOUNDARY LINE
- DEMOLITION ENABLING WORKS - OUTLINE BUILDING
- DEMOLITION FUTURE WORKS - OUTLINE BUILDING
- EXISTING BUILDING
- REF APPROVED ZONE