


ROOFTOP LANDSCAPE COMPARISON

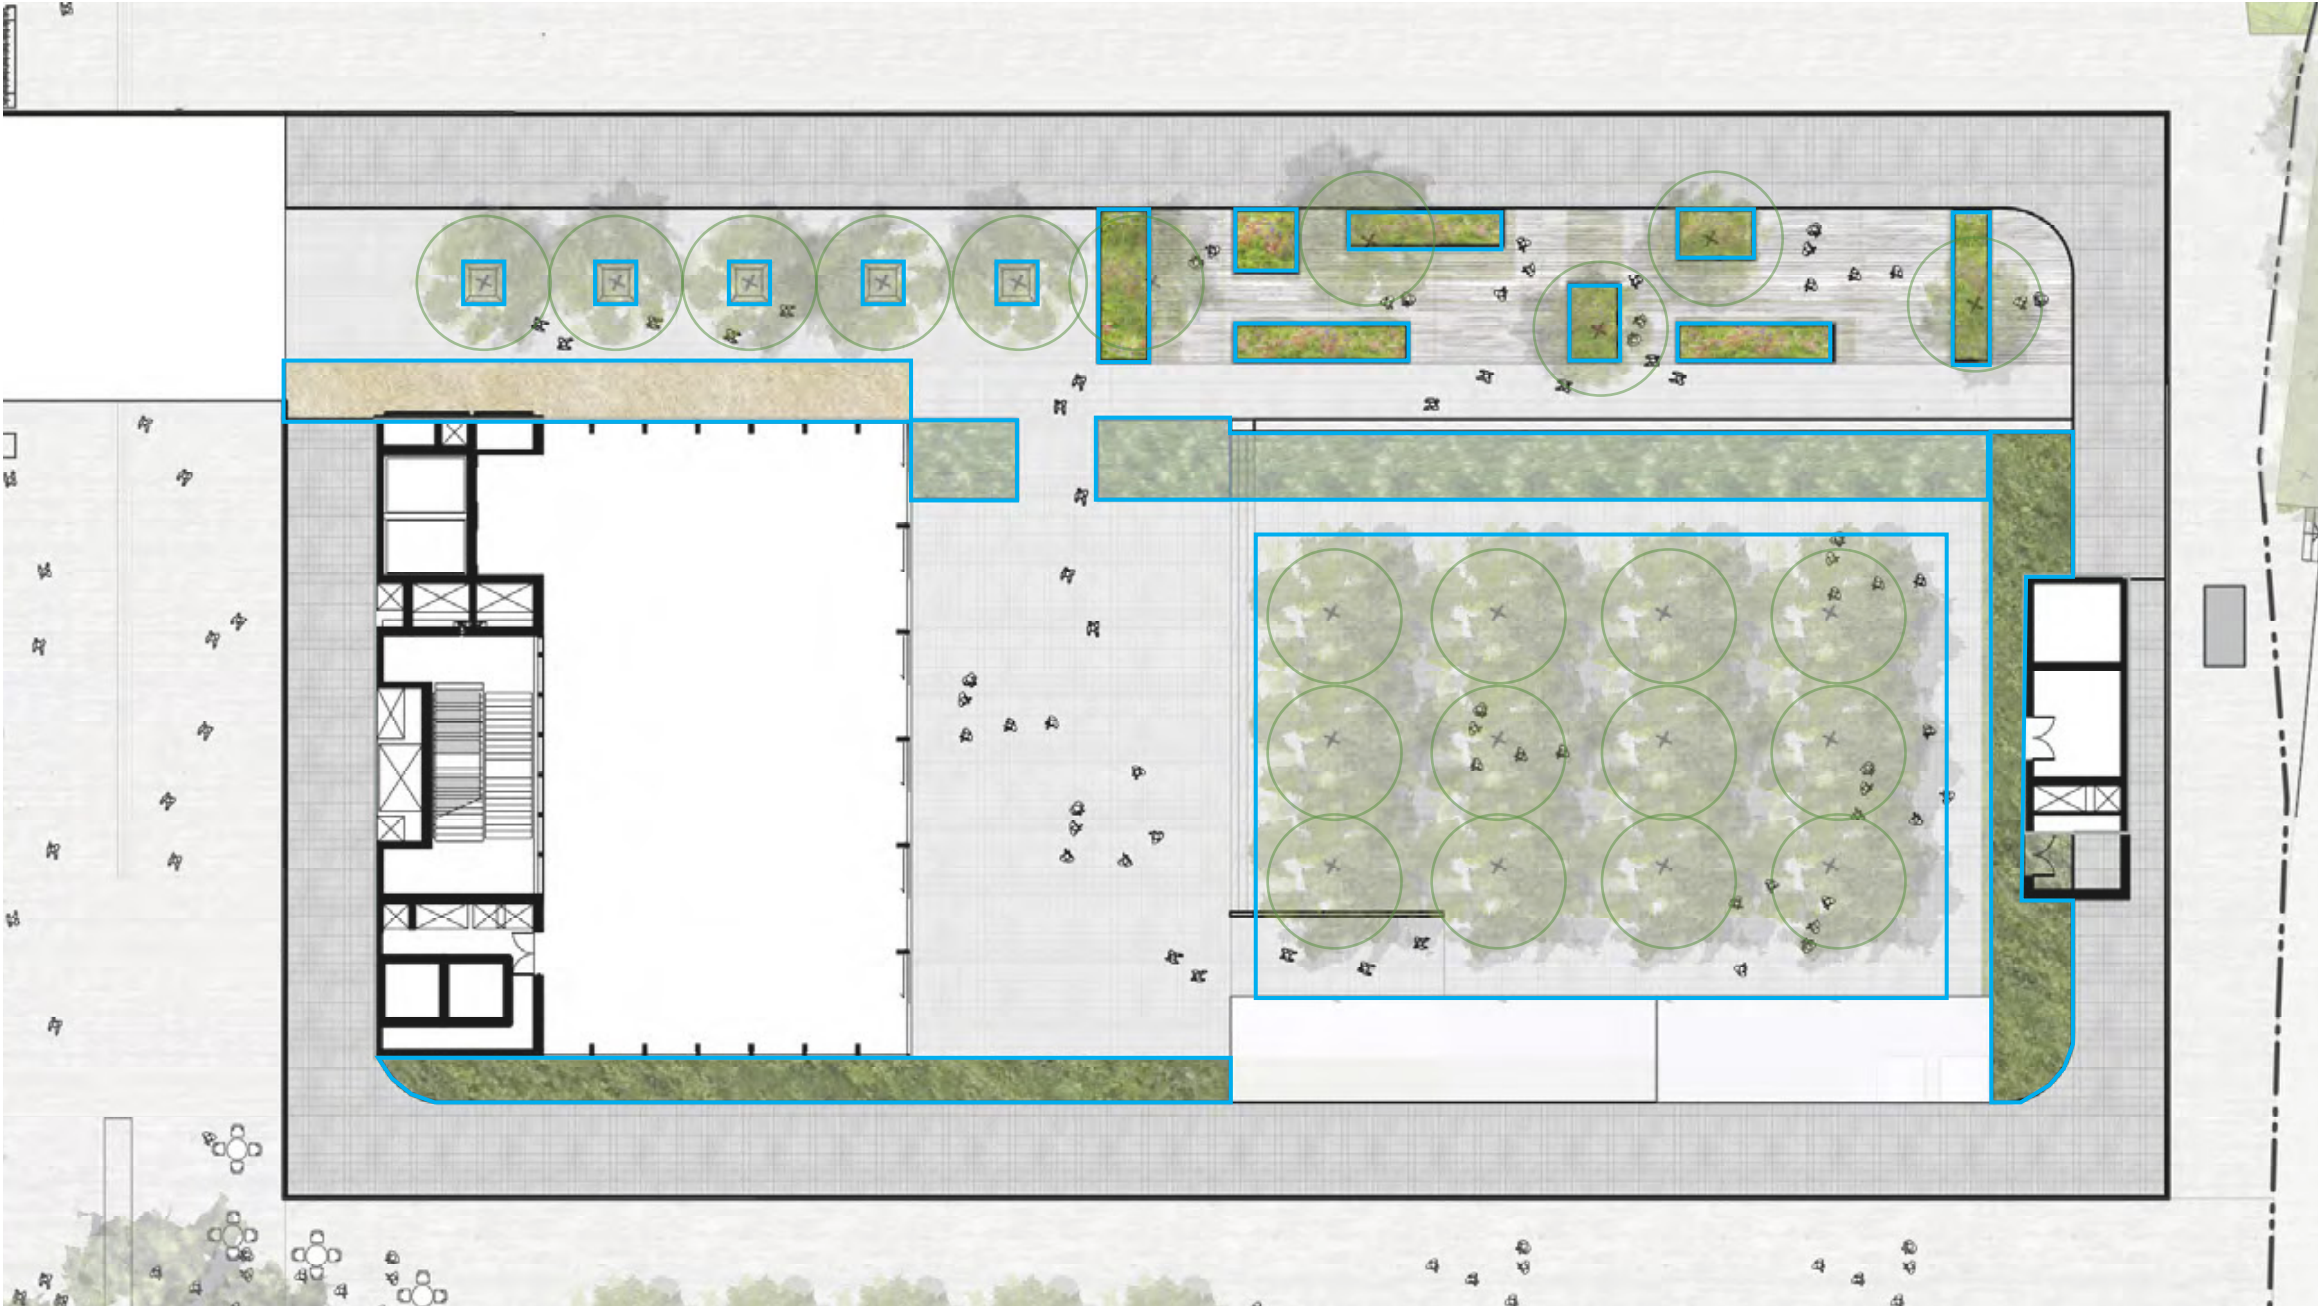

PREVIOUSLY APPROVED SCHEME



- TREES : **22**
- SOFT LANDSCAPE AND WATER FEATURE AREAS: **722 m²**
 - Soft landscape areas: 624 m²
 - Water feature areas: 98 m²

